


PROPOSED (G+4) STORED GROUP HOUSING (ELITE HOMES) AT DAG NO. 81, 82, 83, 84, 85, 86, 87, 88, 89, 90, 92, 93 MOUZA -KANTRAPOTA, JL NO.-28 IN SATELLITE TOWNSHIP (RENAISSANCE) IN P.S. AND DIST. BURDWAN (LAND)WEST BENGAL

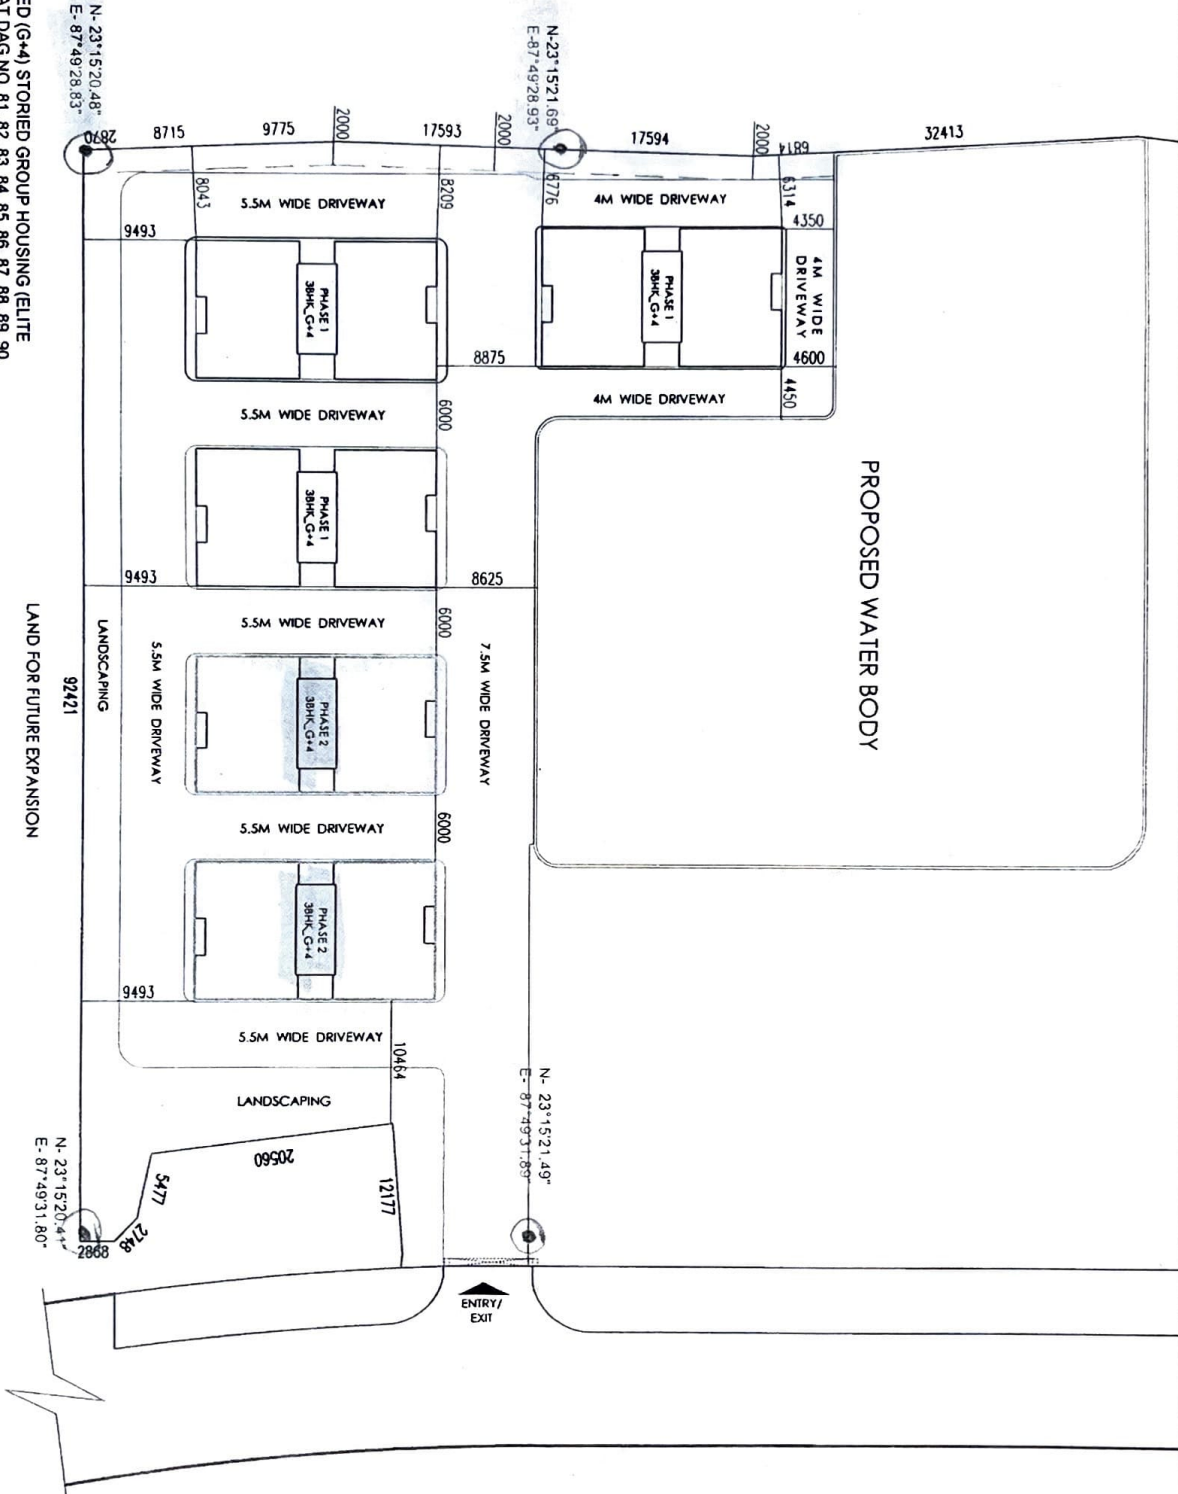

Shrachi Burdwan Developers Private Limited
Balaji De
Authorised Signatory