


SIGNATURE OF STRUCTURAL ENGINEER
DR. ANAND KANWAR GUPTA
 Registered Structural Engineer
 Registration No. 151/10

SIGNATURE OF ARCHITECT
MITUL SHUKLA (B.ARC.14)
 Registration No. 151/10

DECLARATION OF OWNER
 I HEREBY DECLARE THAT I HAVE READ AND UNDERSTOOD THE RULES AND REGULATIONS OF THE NATIONAL BUILDING CODE (NBC) 2009 AND I AM RESPONSIBLE FOR THE SAFETY AND STABILITY OF THE BUILDING UNDER ALL POSSIBLE LOADS AND OTHER RELEVANT CODES AND CERTIFIED THAT IT IS SAFE AND SOUND FOR SOIL ONLY.

DECLARATION OF ARCHITECT
 I HEREBY DECLARE THAT I HAVE READ AND UNDERSTOOD THE RULES AND REGULATIONS OF THE NATIONAL BUILDING CODE (NBC) 2009 AND I AM RESPONSIBLE FOR THE SAFETY AND STABILITY OF THE BUILDING UNDER ALL POSSIBLE LOADS AND OTHER RELEVANT CODES AND CERTIFIED THAT IT IS SAFE AND SOUND FOR SOIL ONLY.

















SIGNATURE OF OWNER
MAA POORNAGIRI ESTATES & OTHERS
 REPRESENTED BY ITS ATTORNEY N B DEVEDEERS (PARTNER AMAN AGARWAL)

PROJECT:
MAA POORNAGIRI ESTATES & OTHERS REPRESENTED BY ITS ATTORNEY N B DEVEDEERS (PARTNER AMAN AGARWAL)
 2ND TO 6TH FLOOR PLAN, 7TH FLOOR PLAN, ROOF PLAN, PLAN OF LIFT MACHINE ROOM

DATE: 15/09/2023

PROJECT:
 PREPARED PLAN OF PHASE-1 BY STORED COMMERCIAL BUILDING, 2ND TO 6TH FLOOR PLAN, 7TH FLOOR PLAN, ROOF PLAN, PLAN OF LIFT MACHINE ROOM

DATE: 15/09/2023

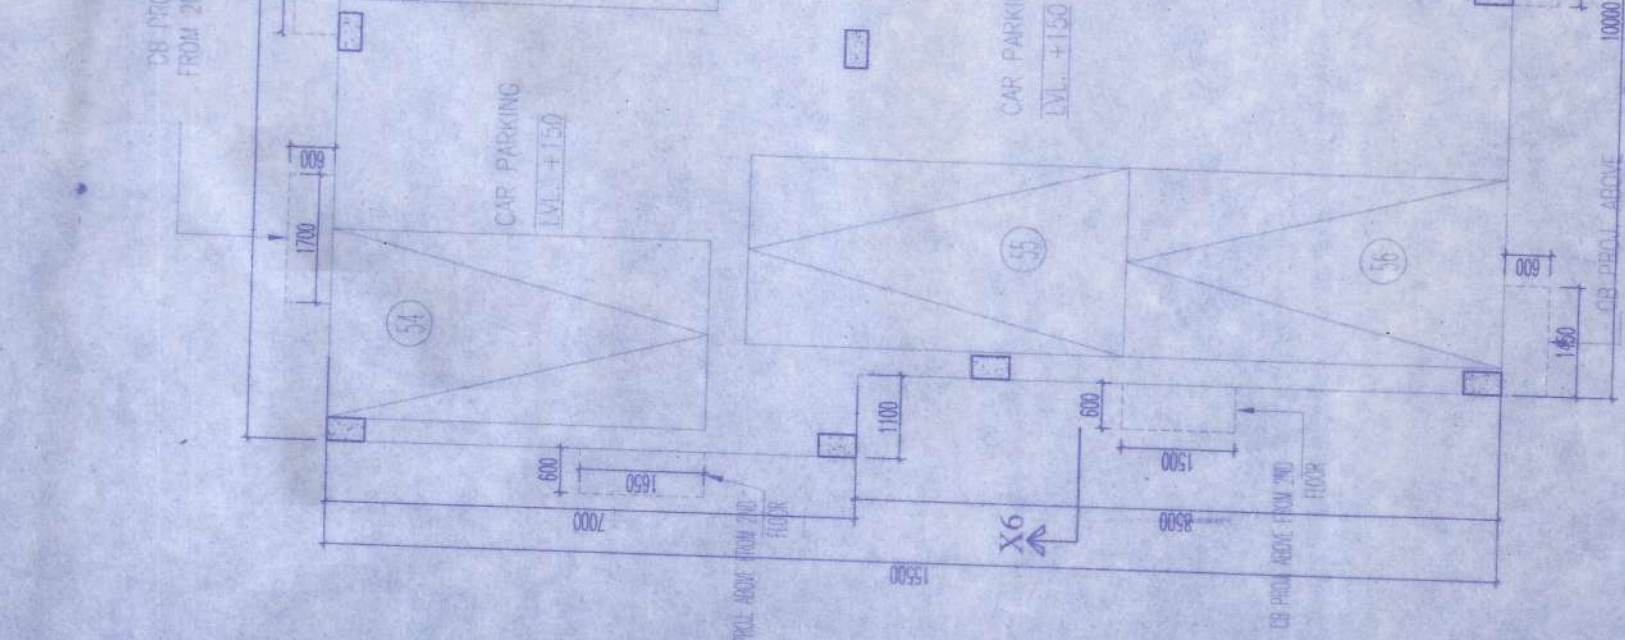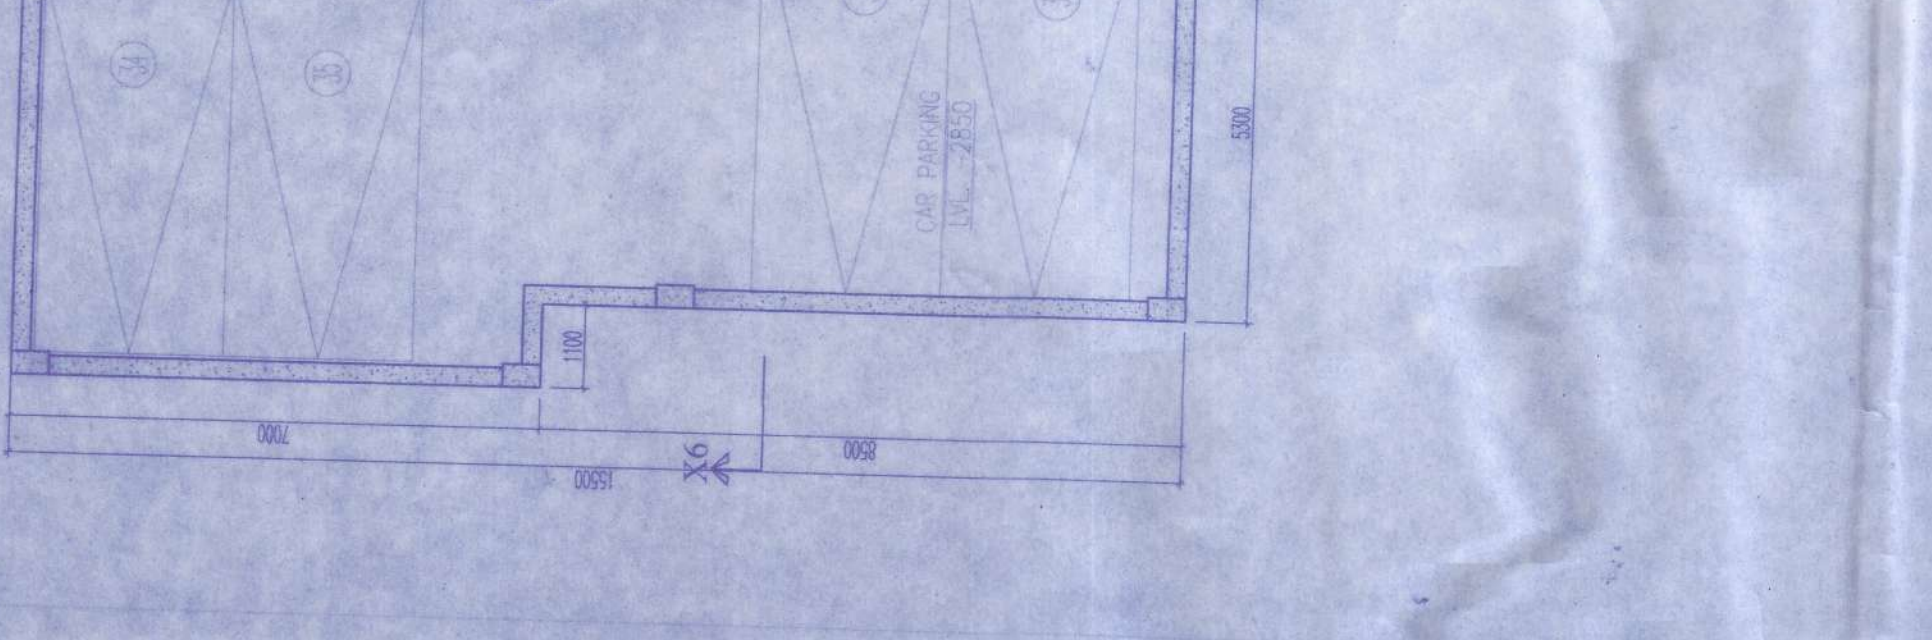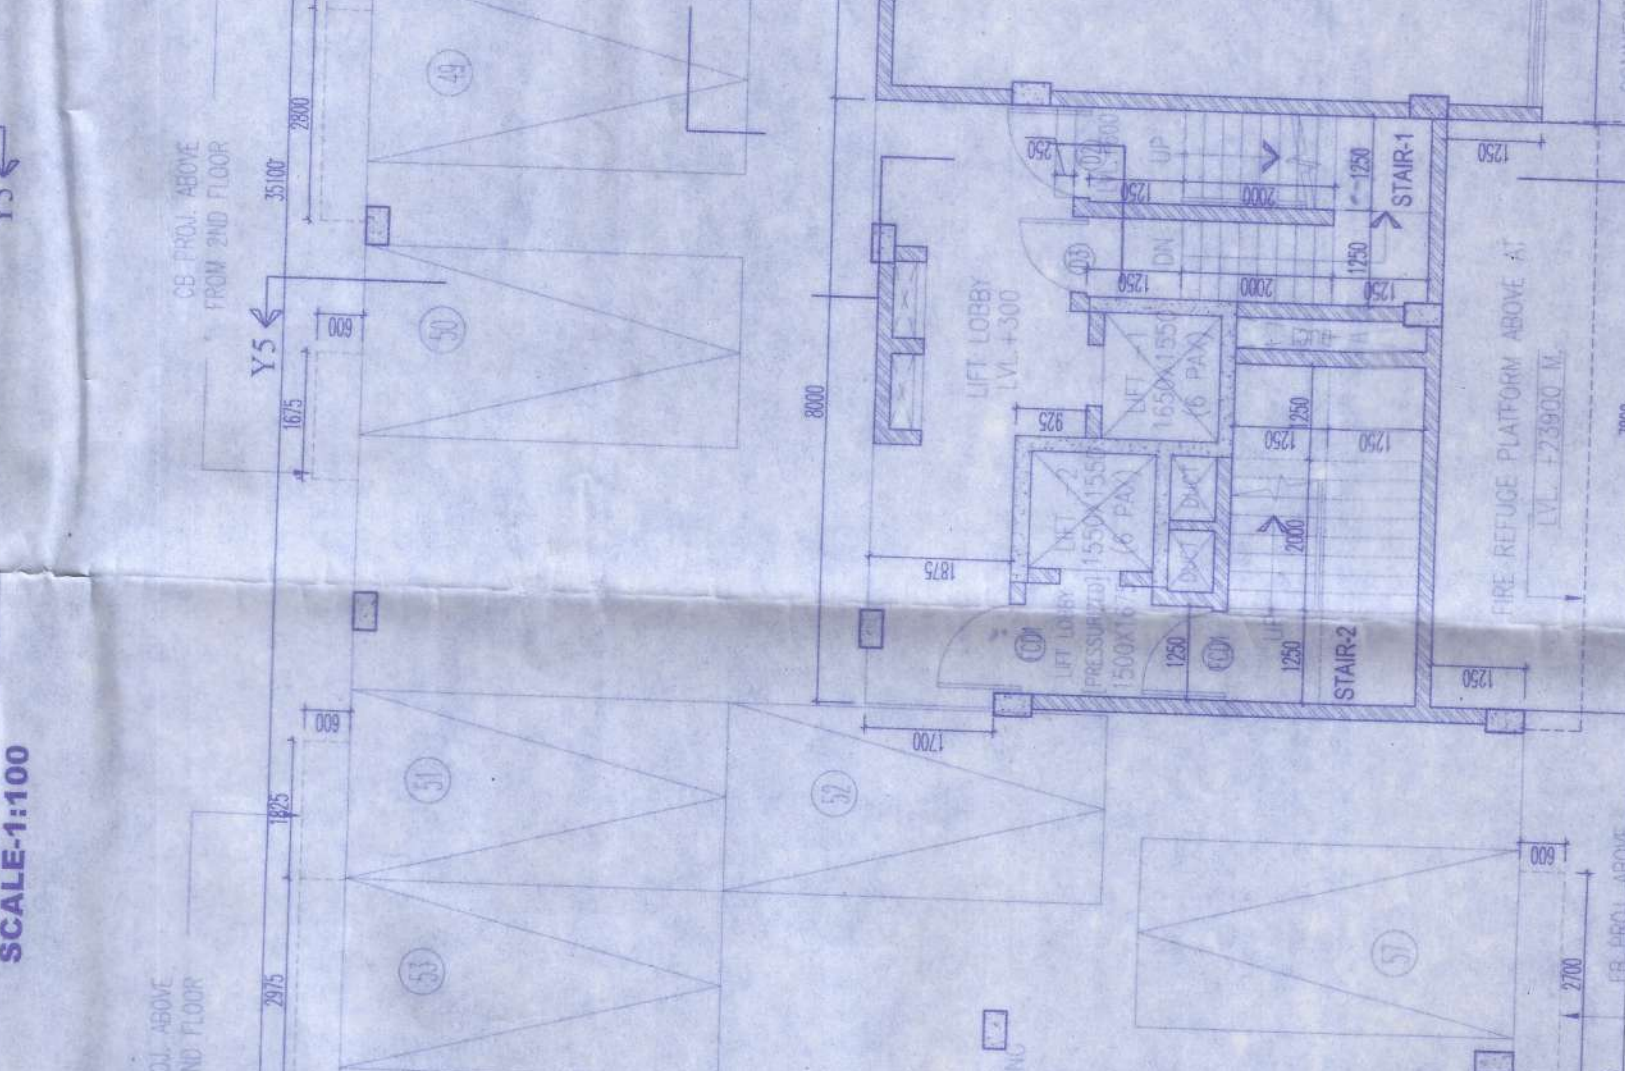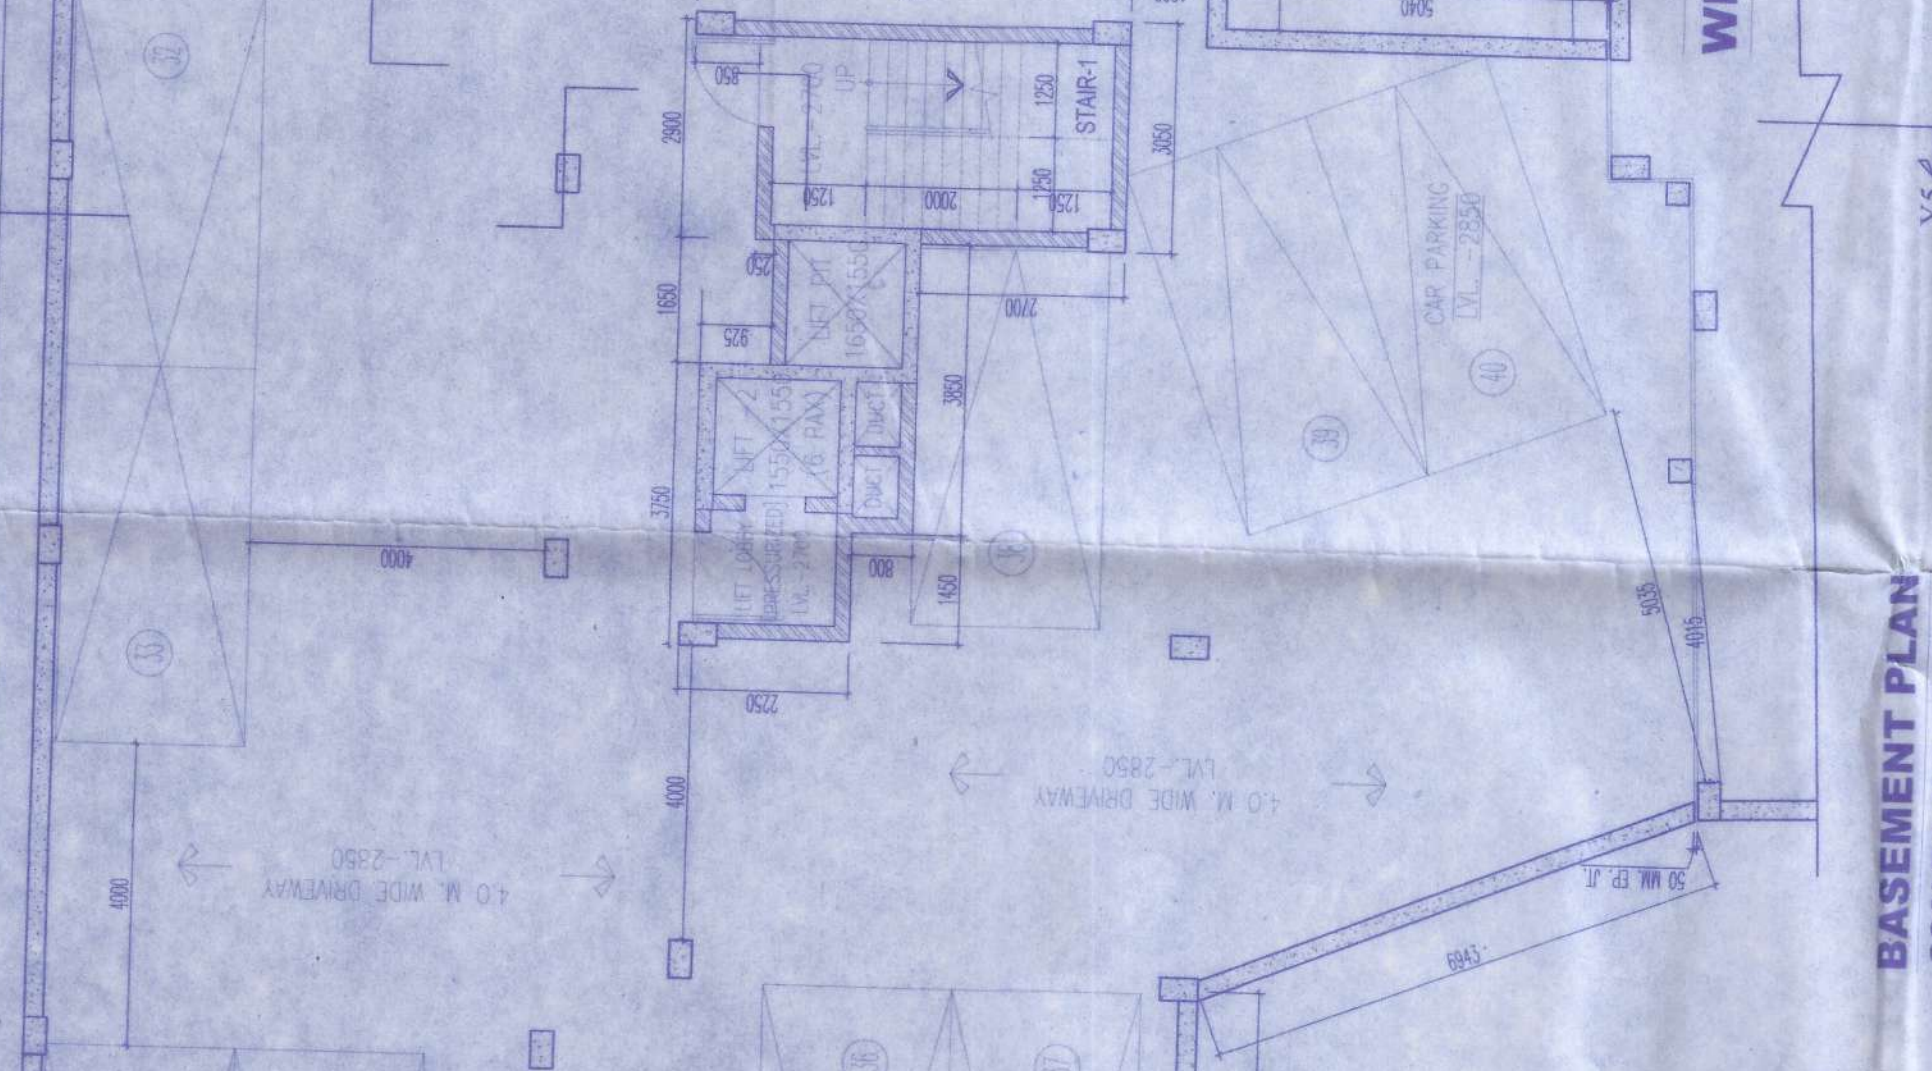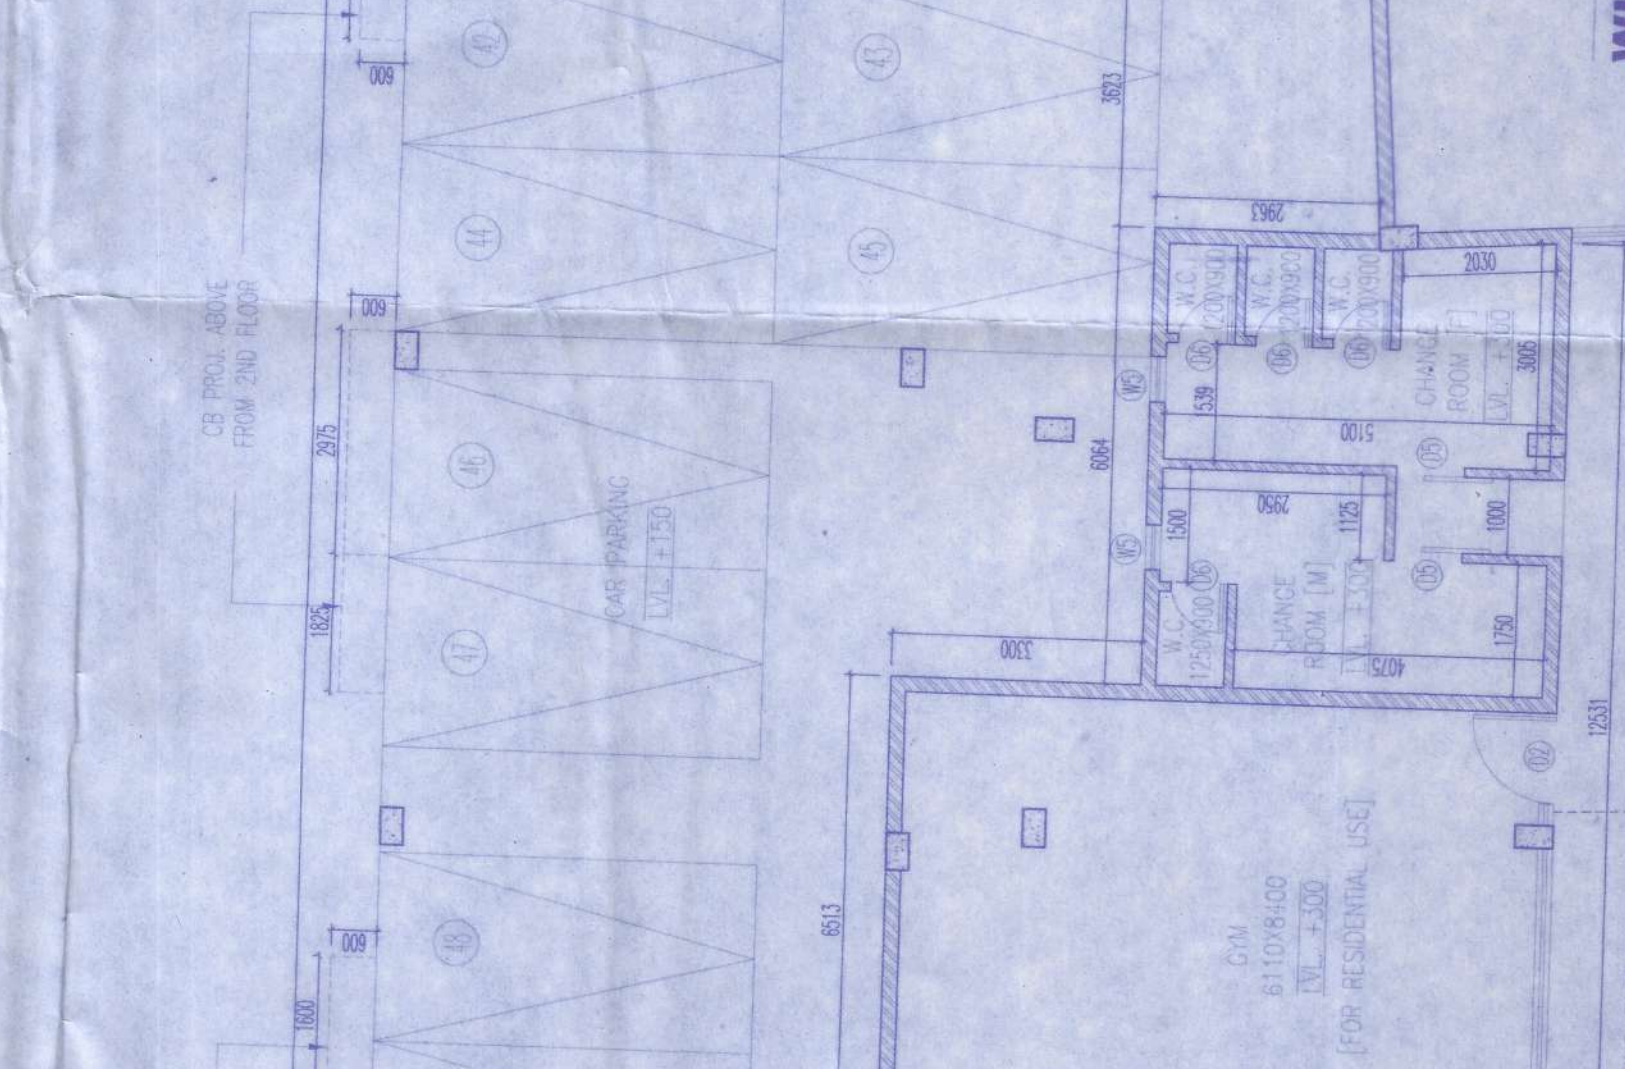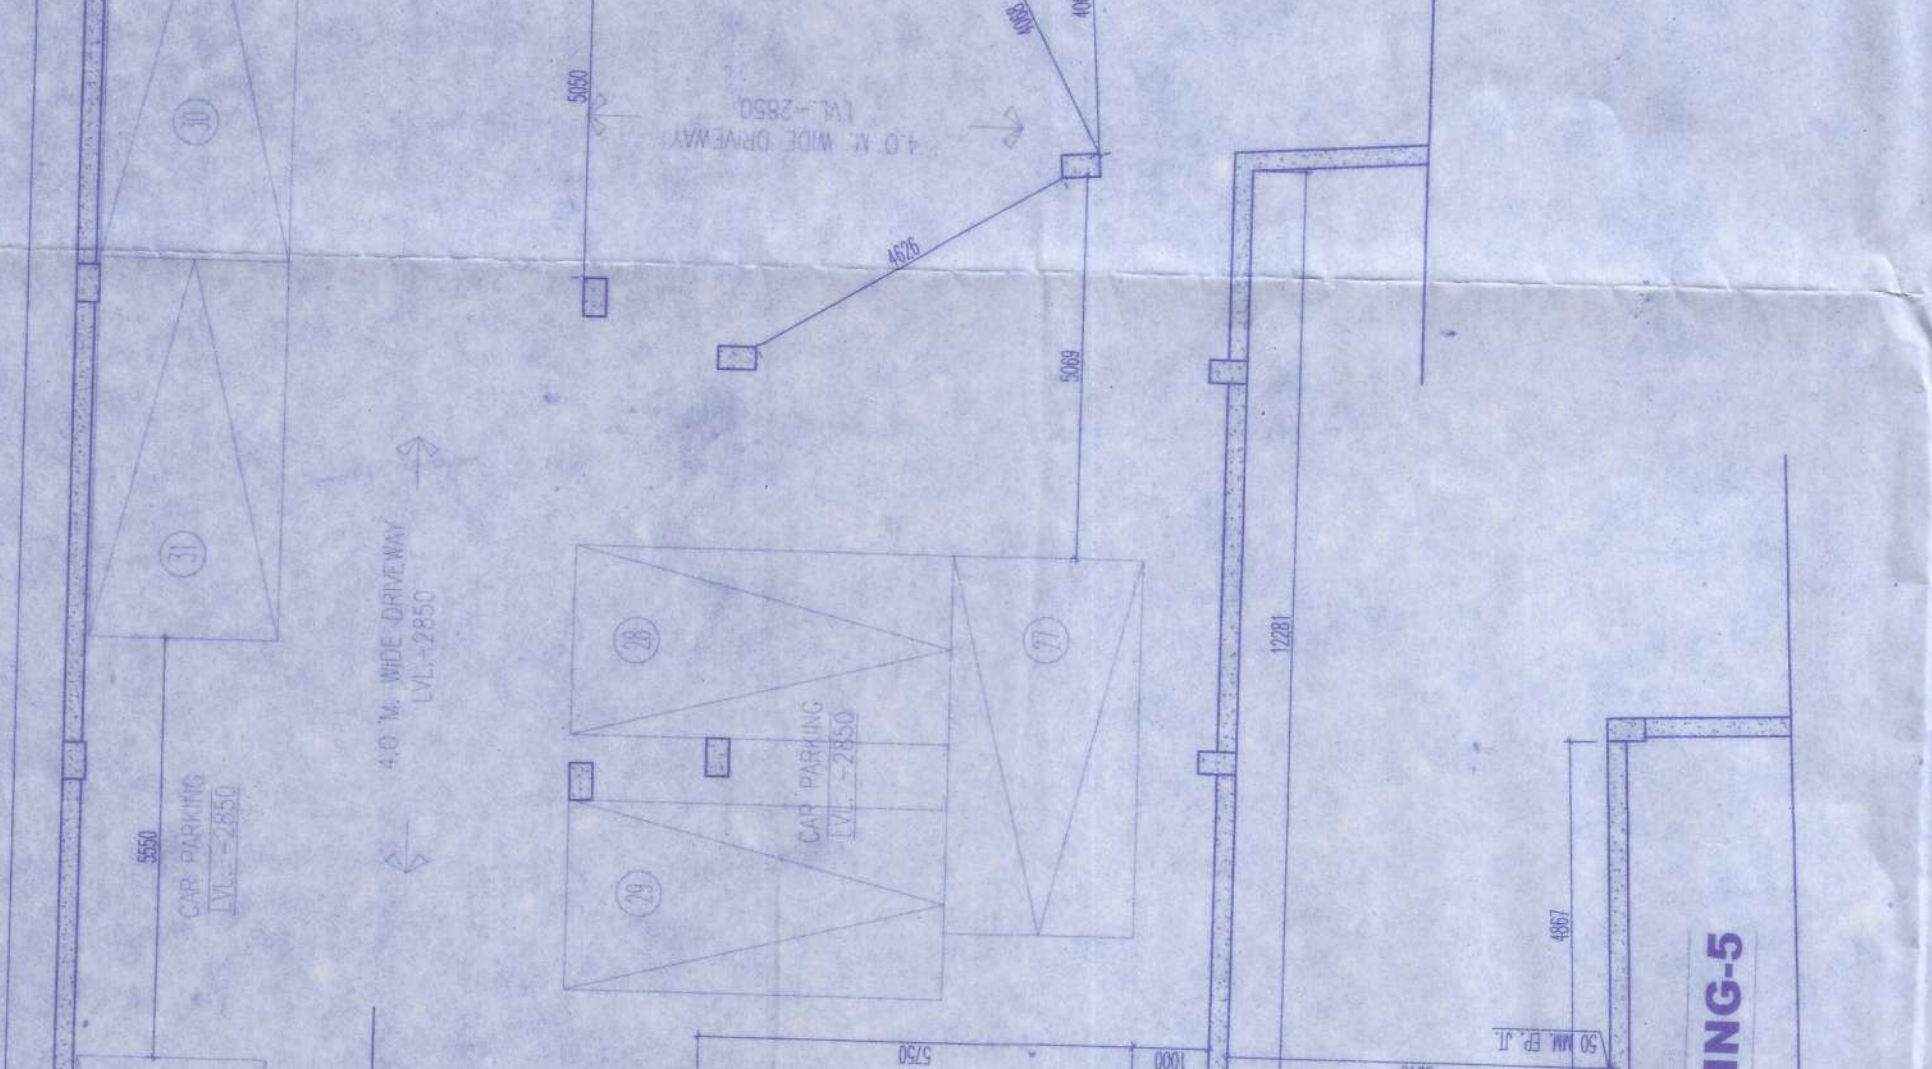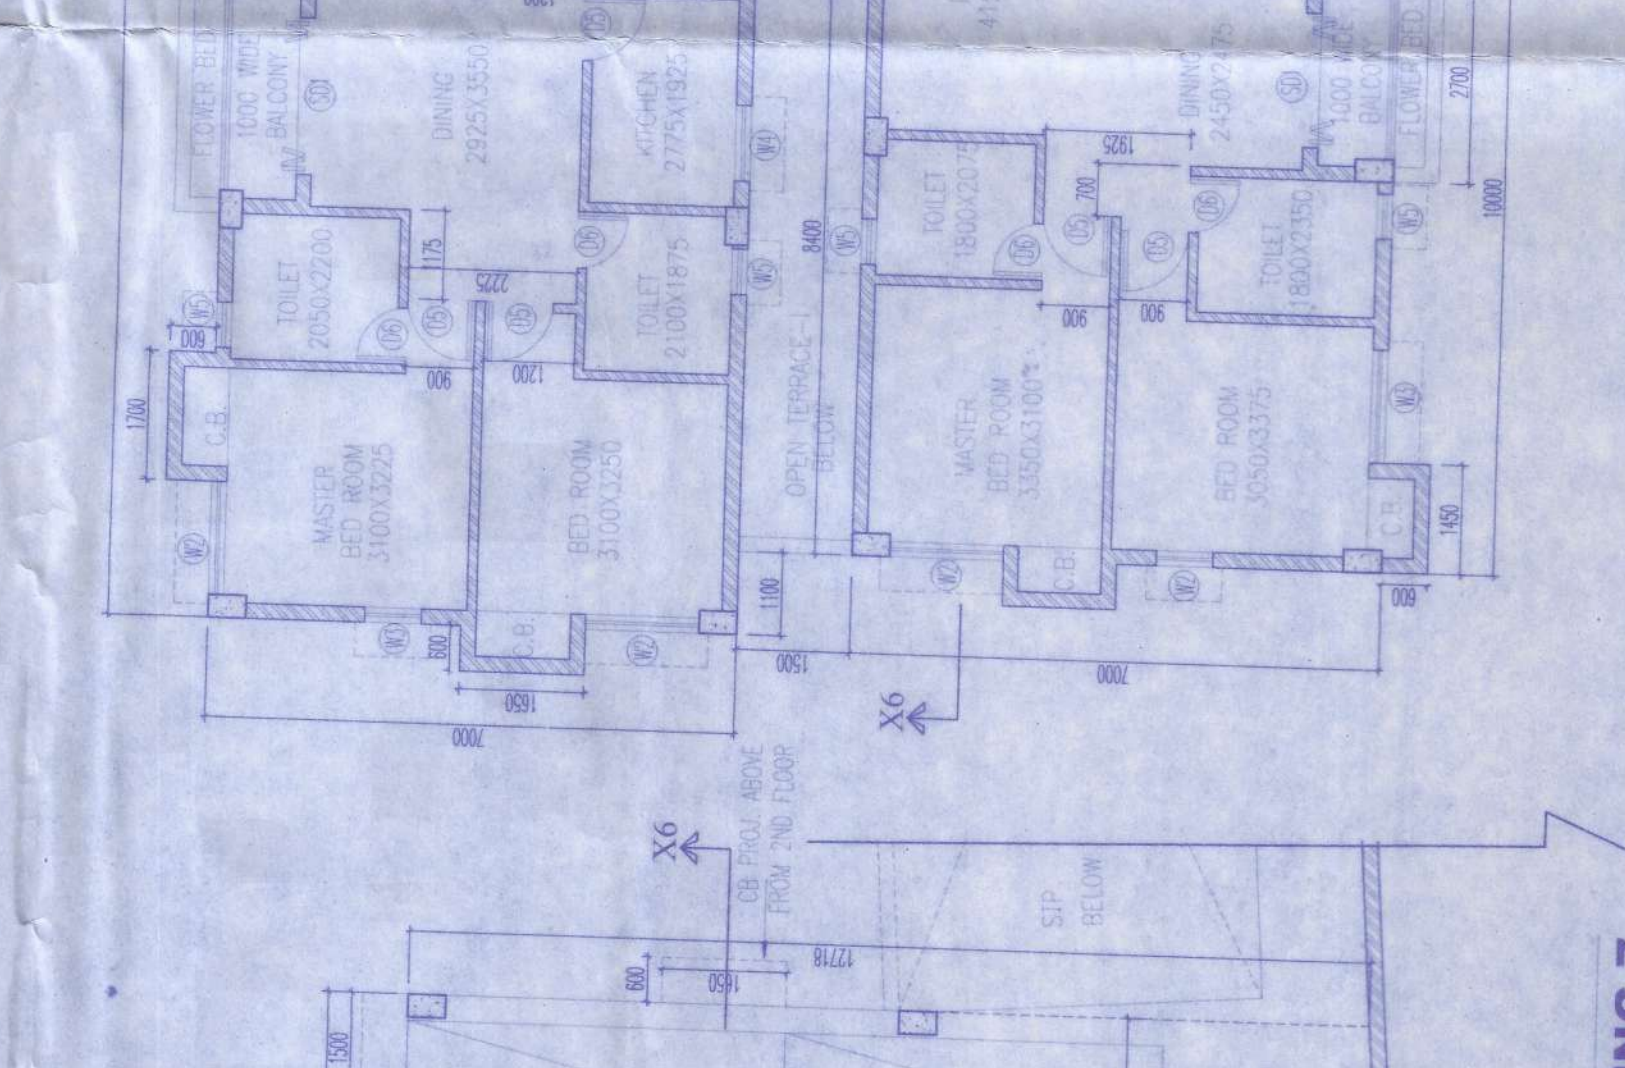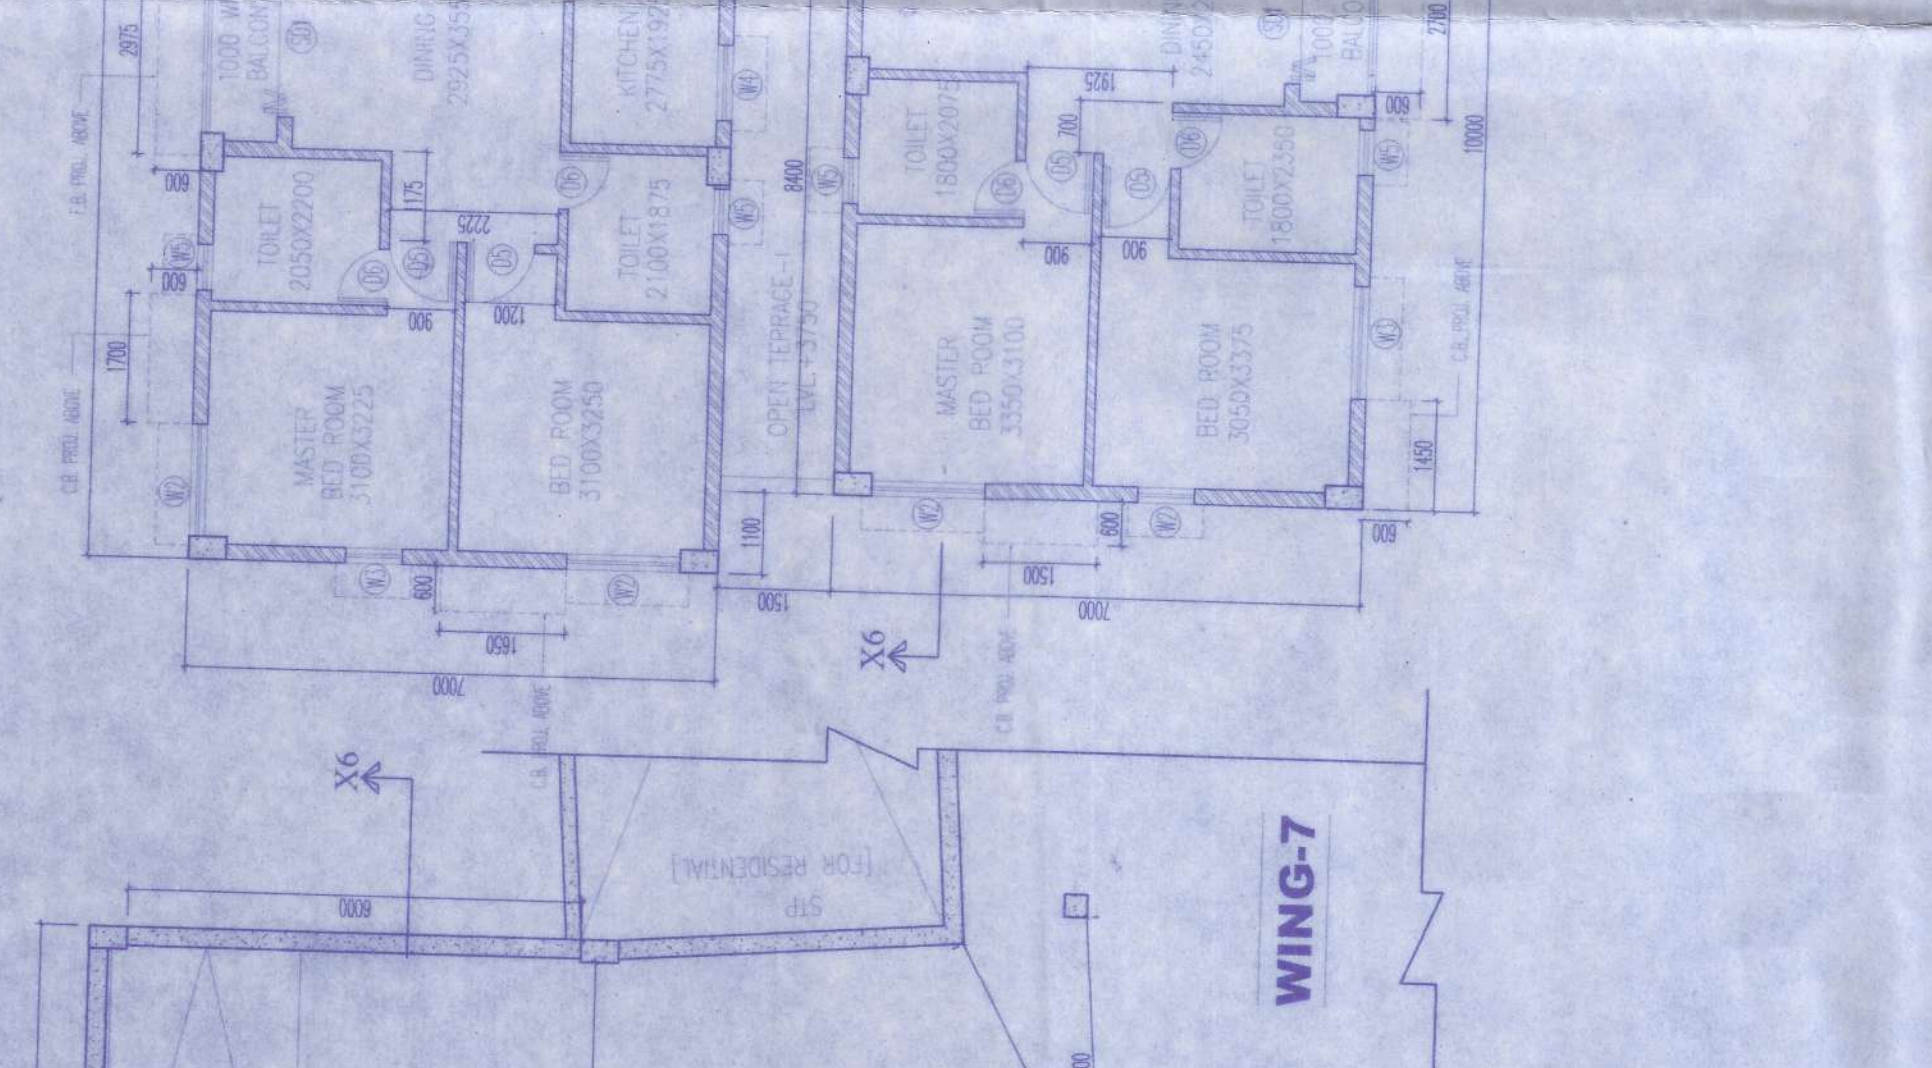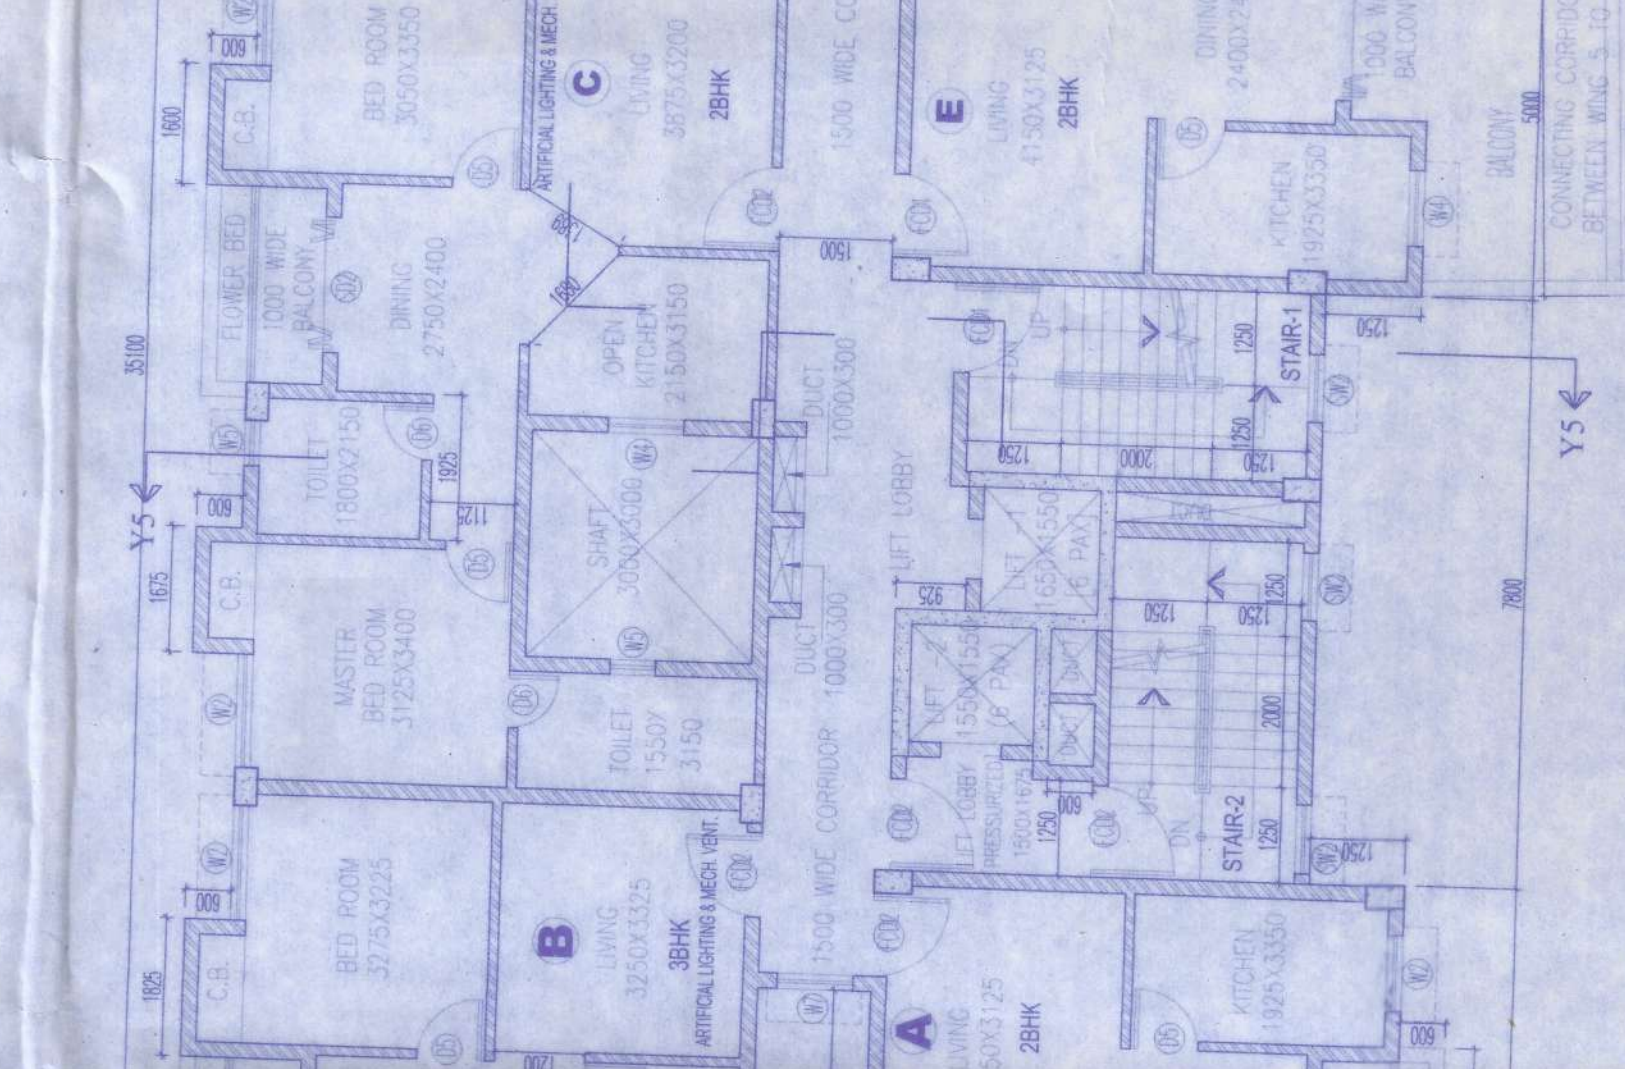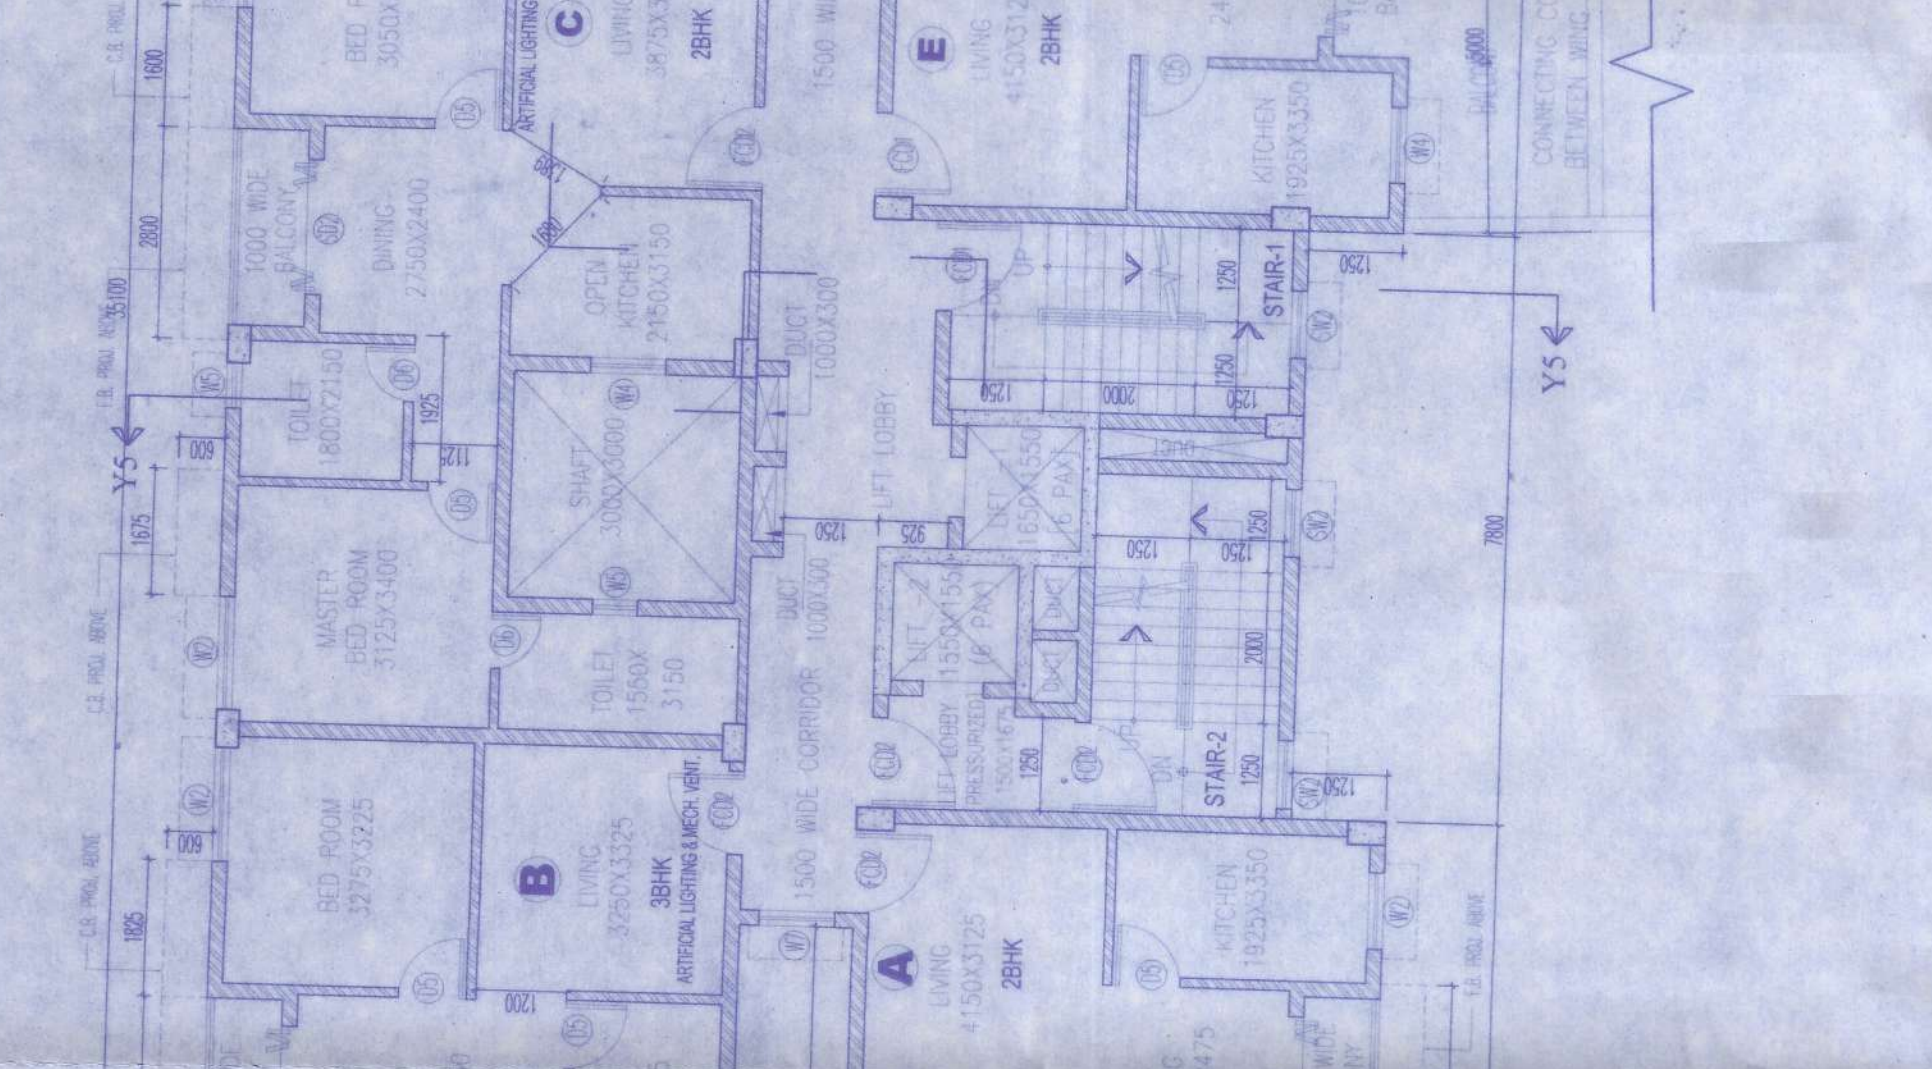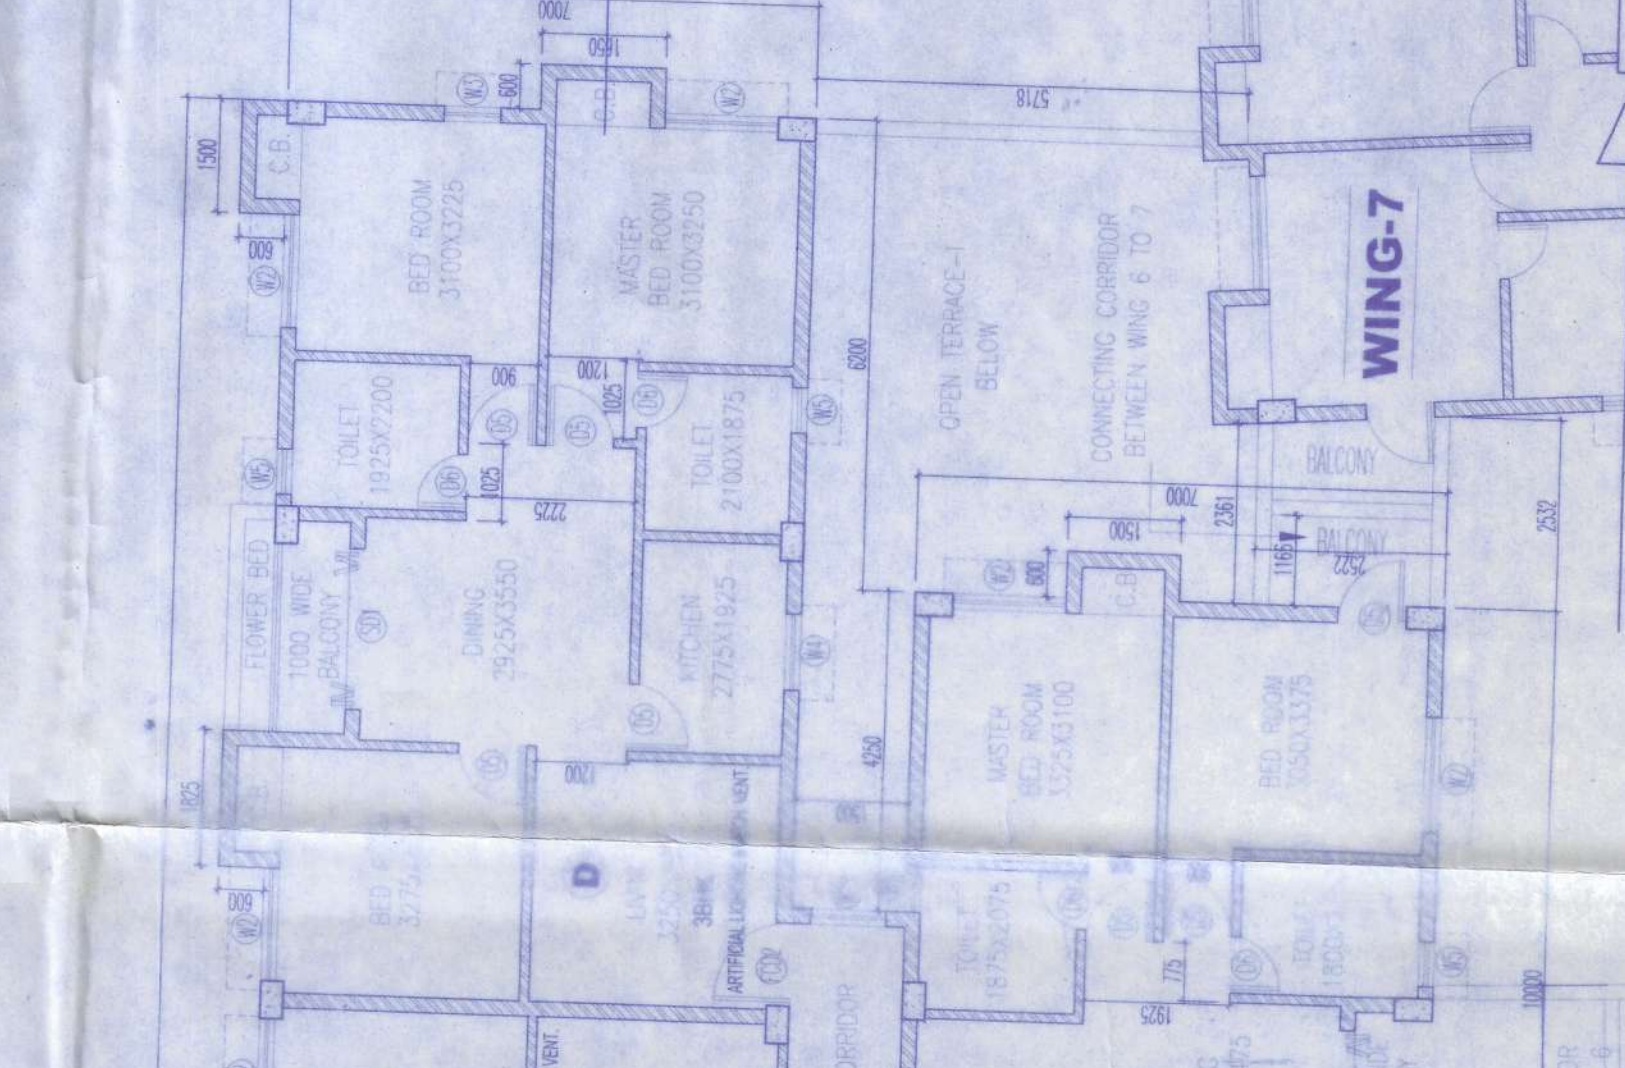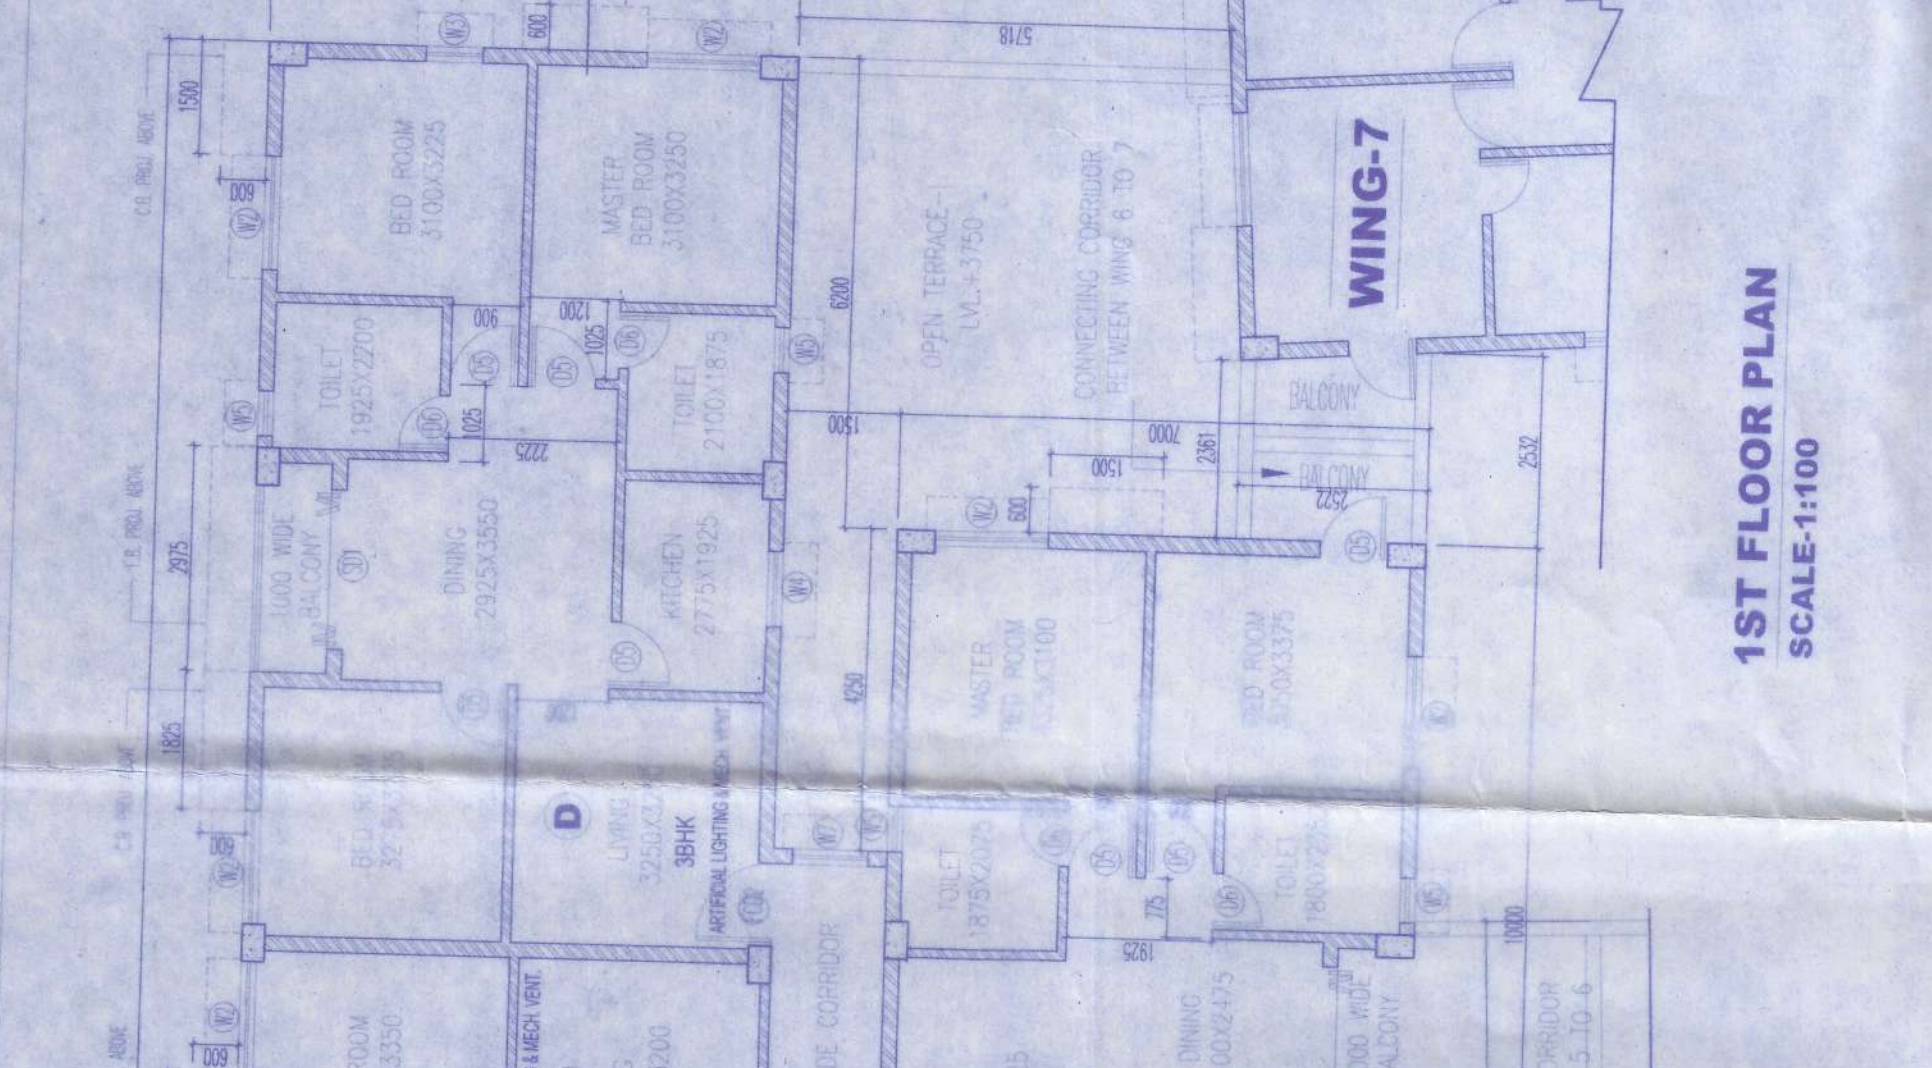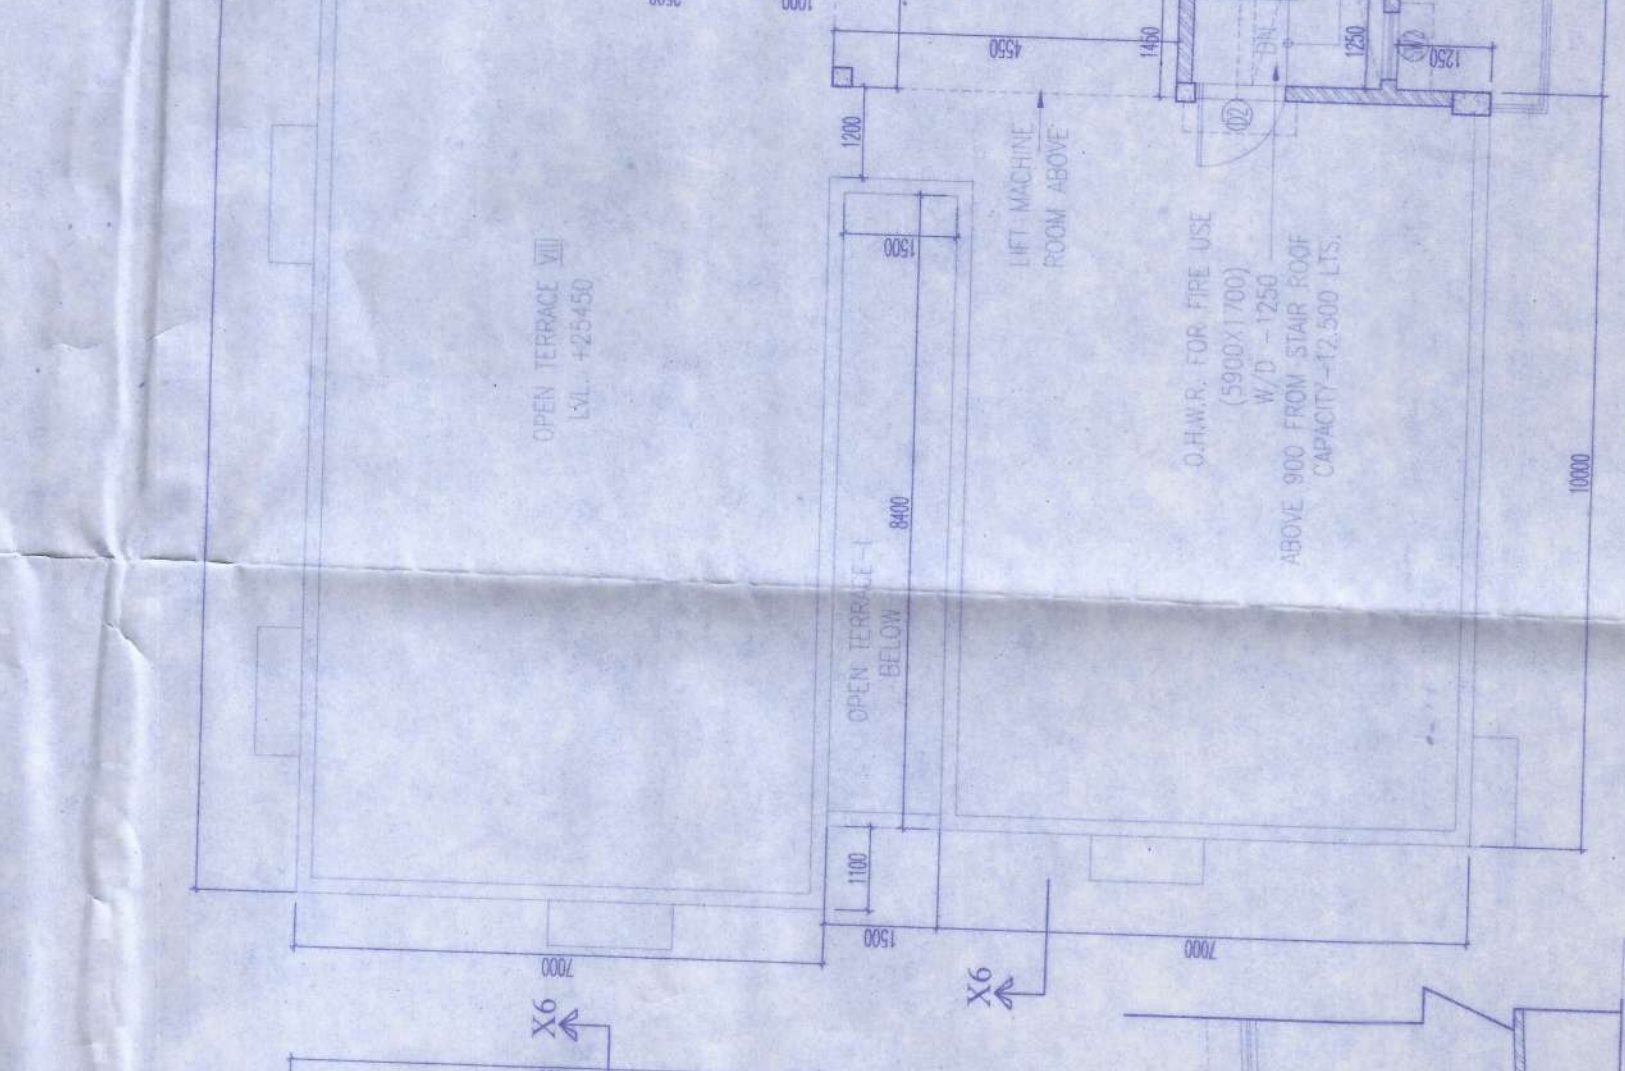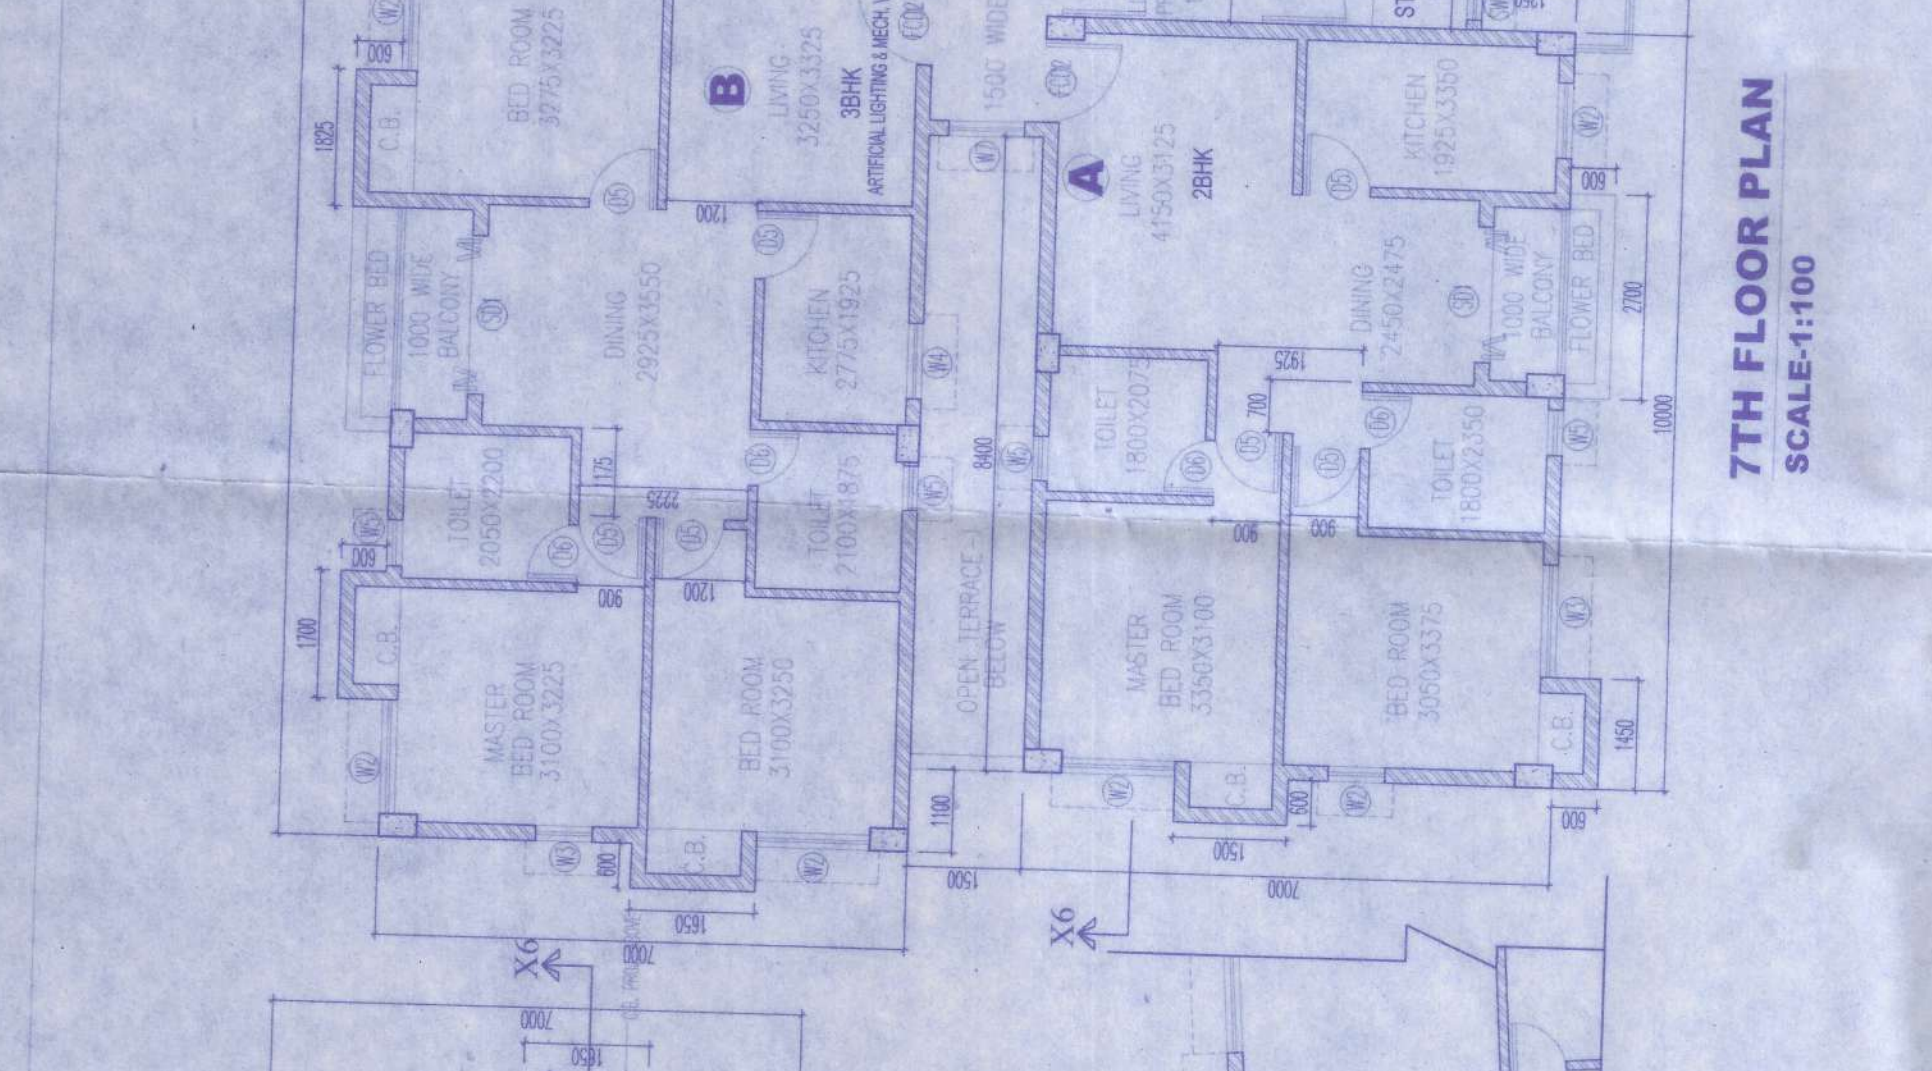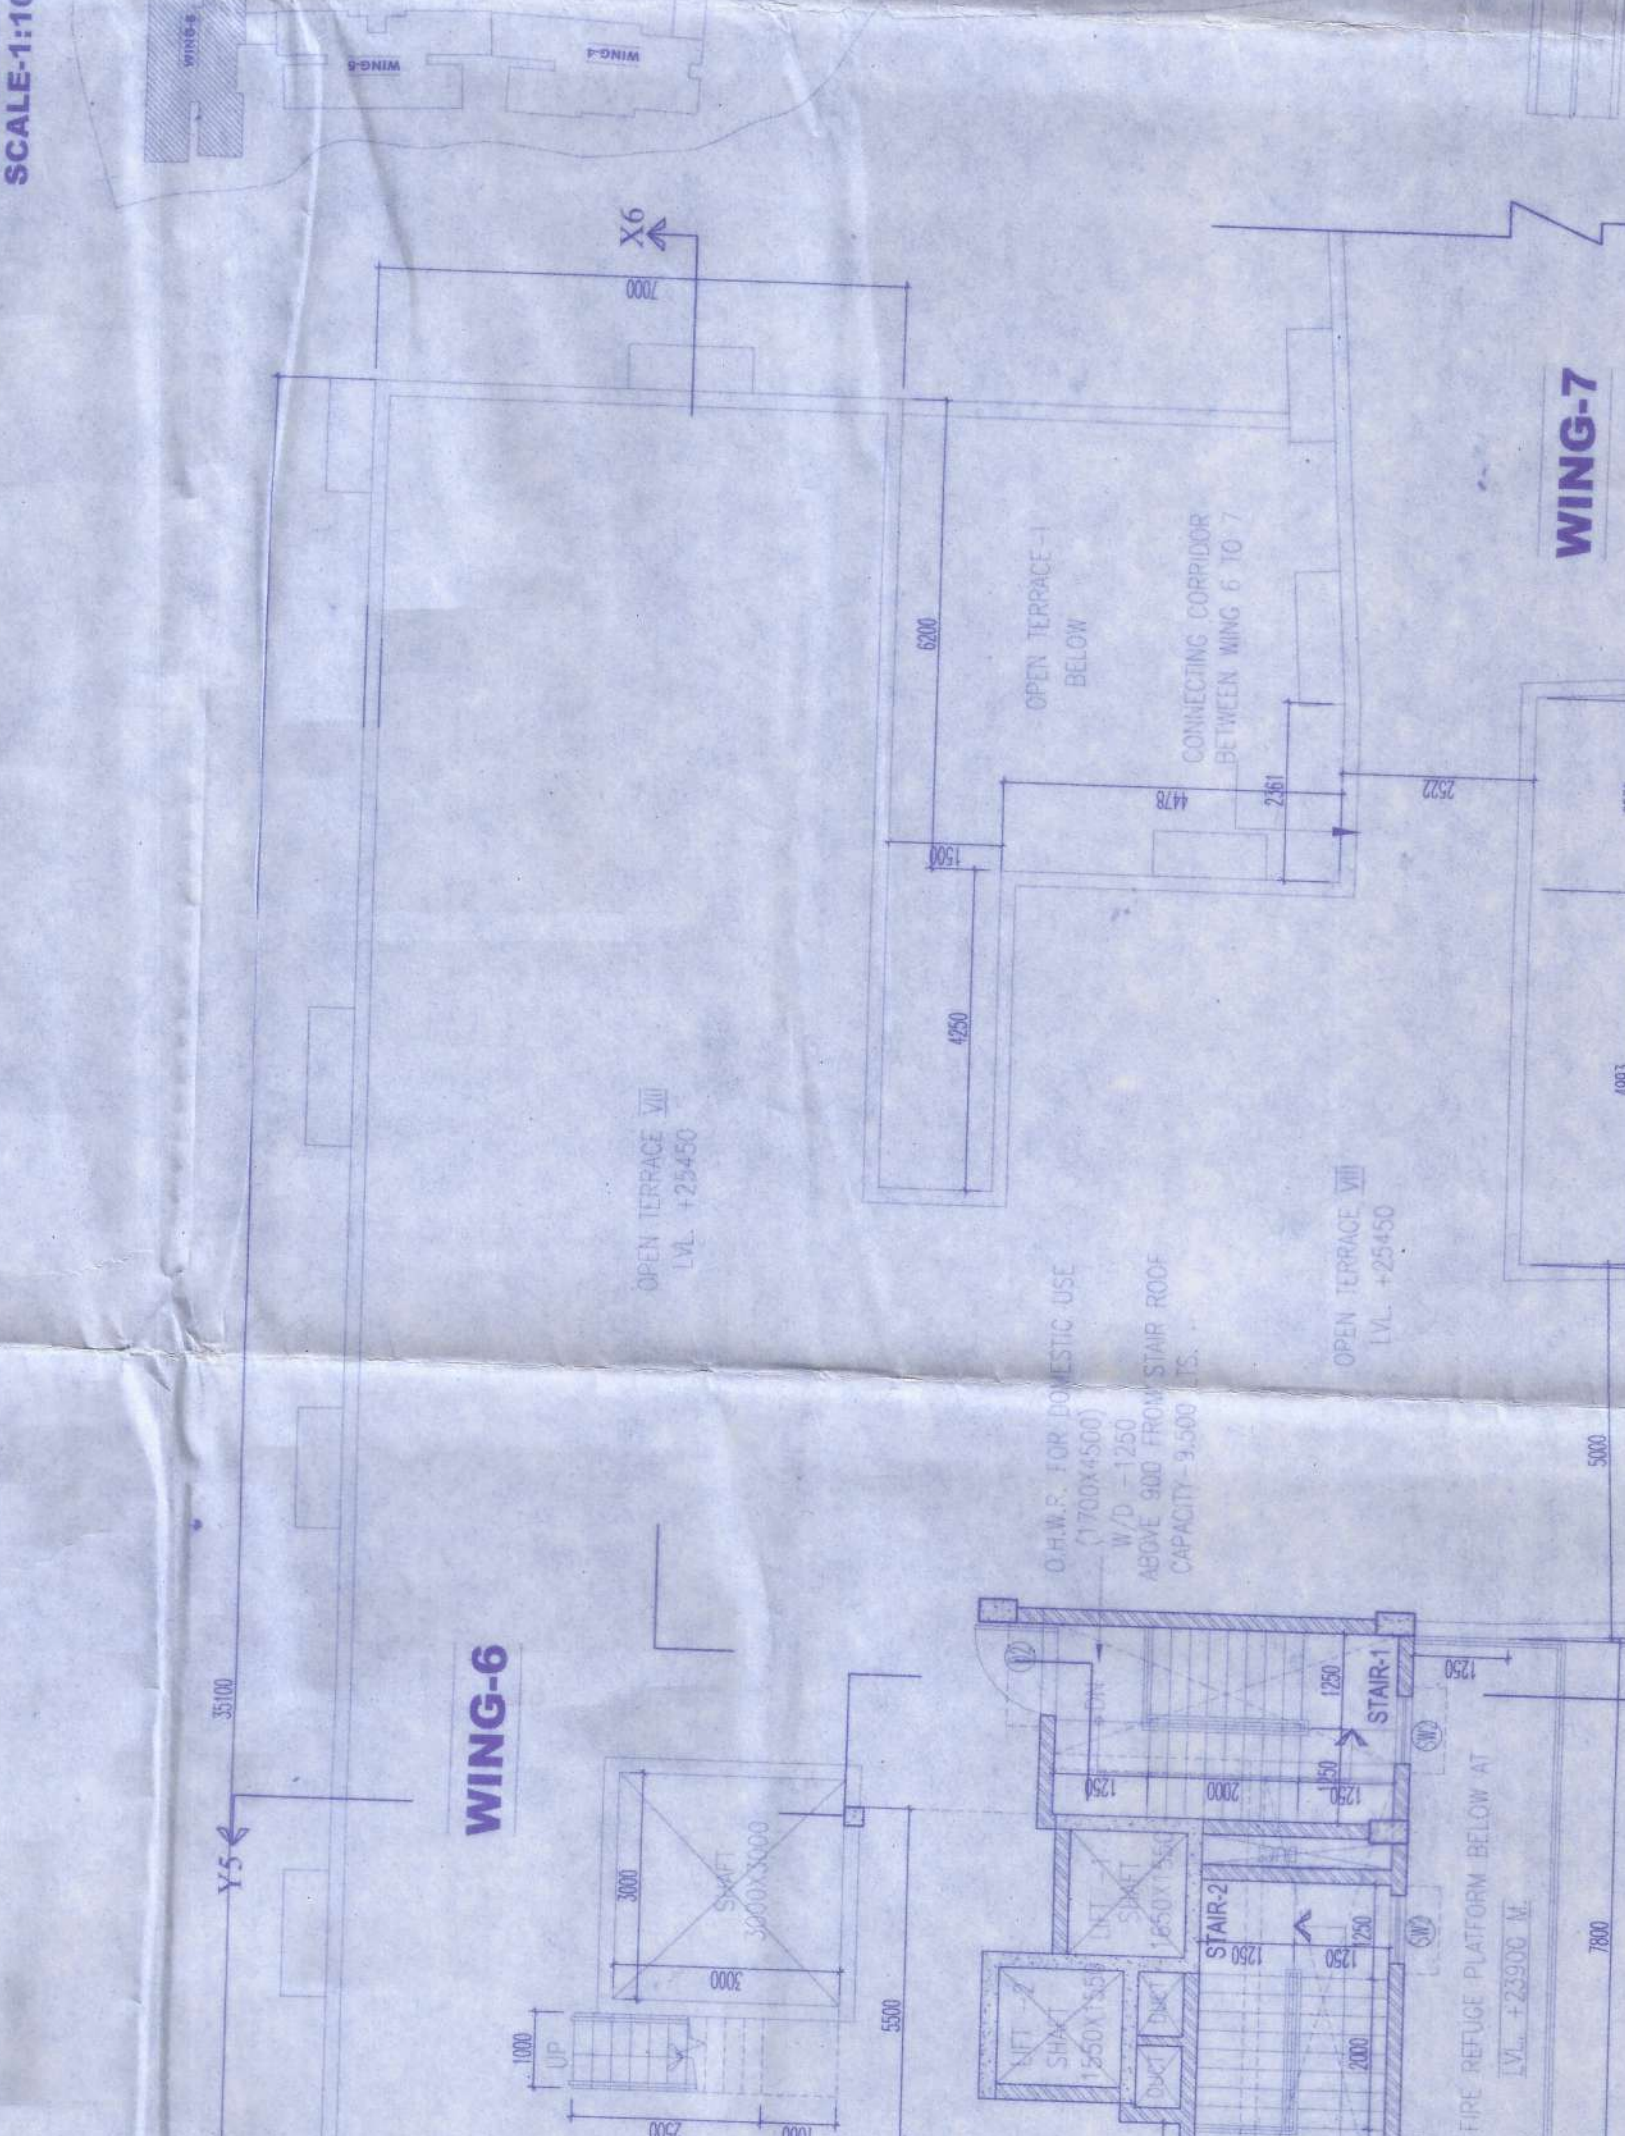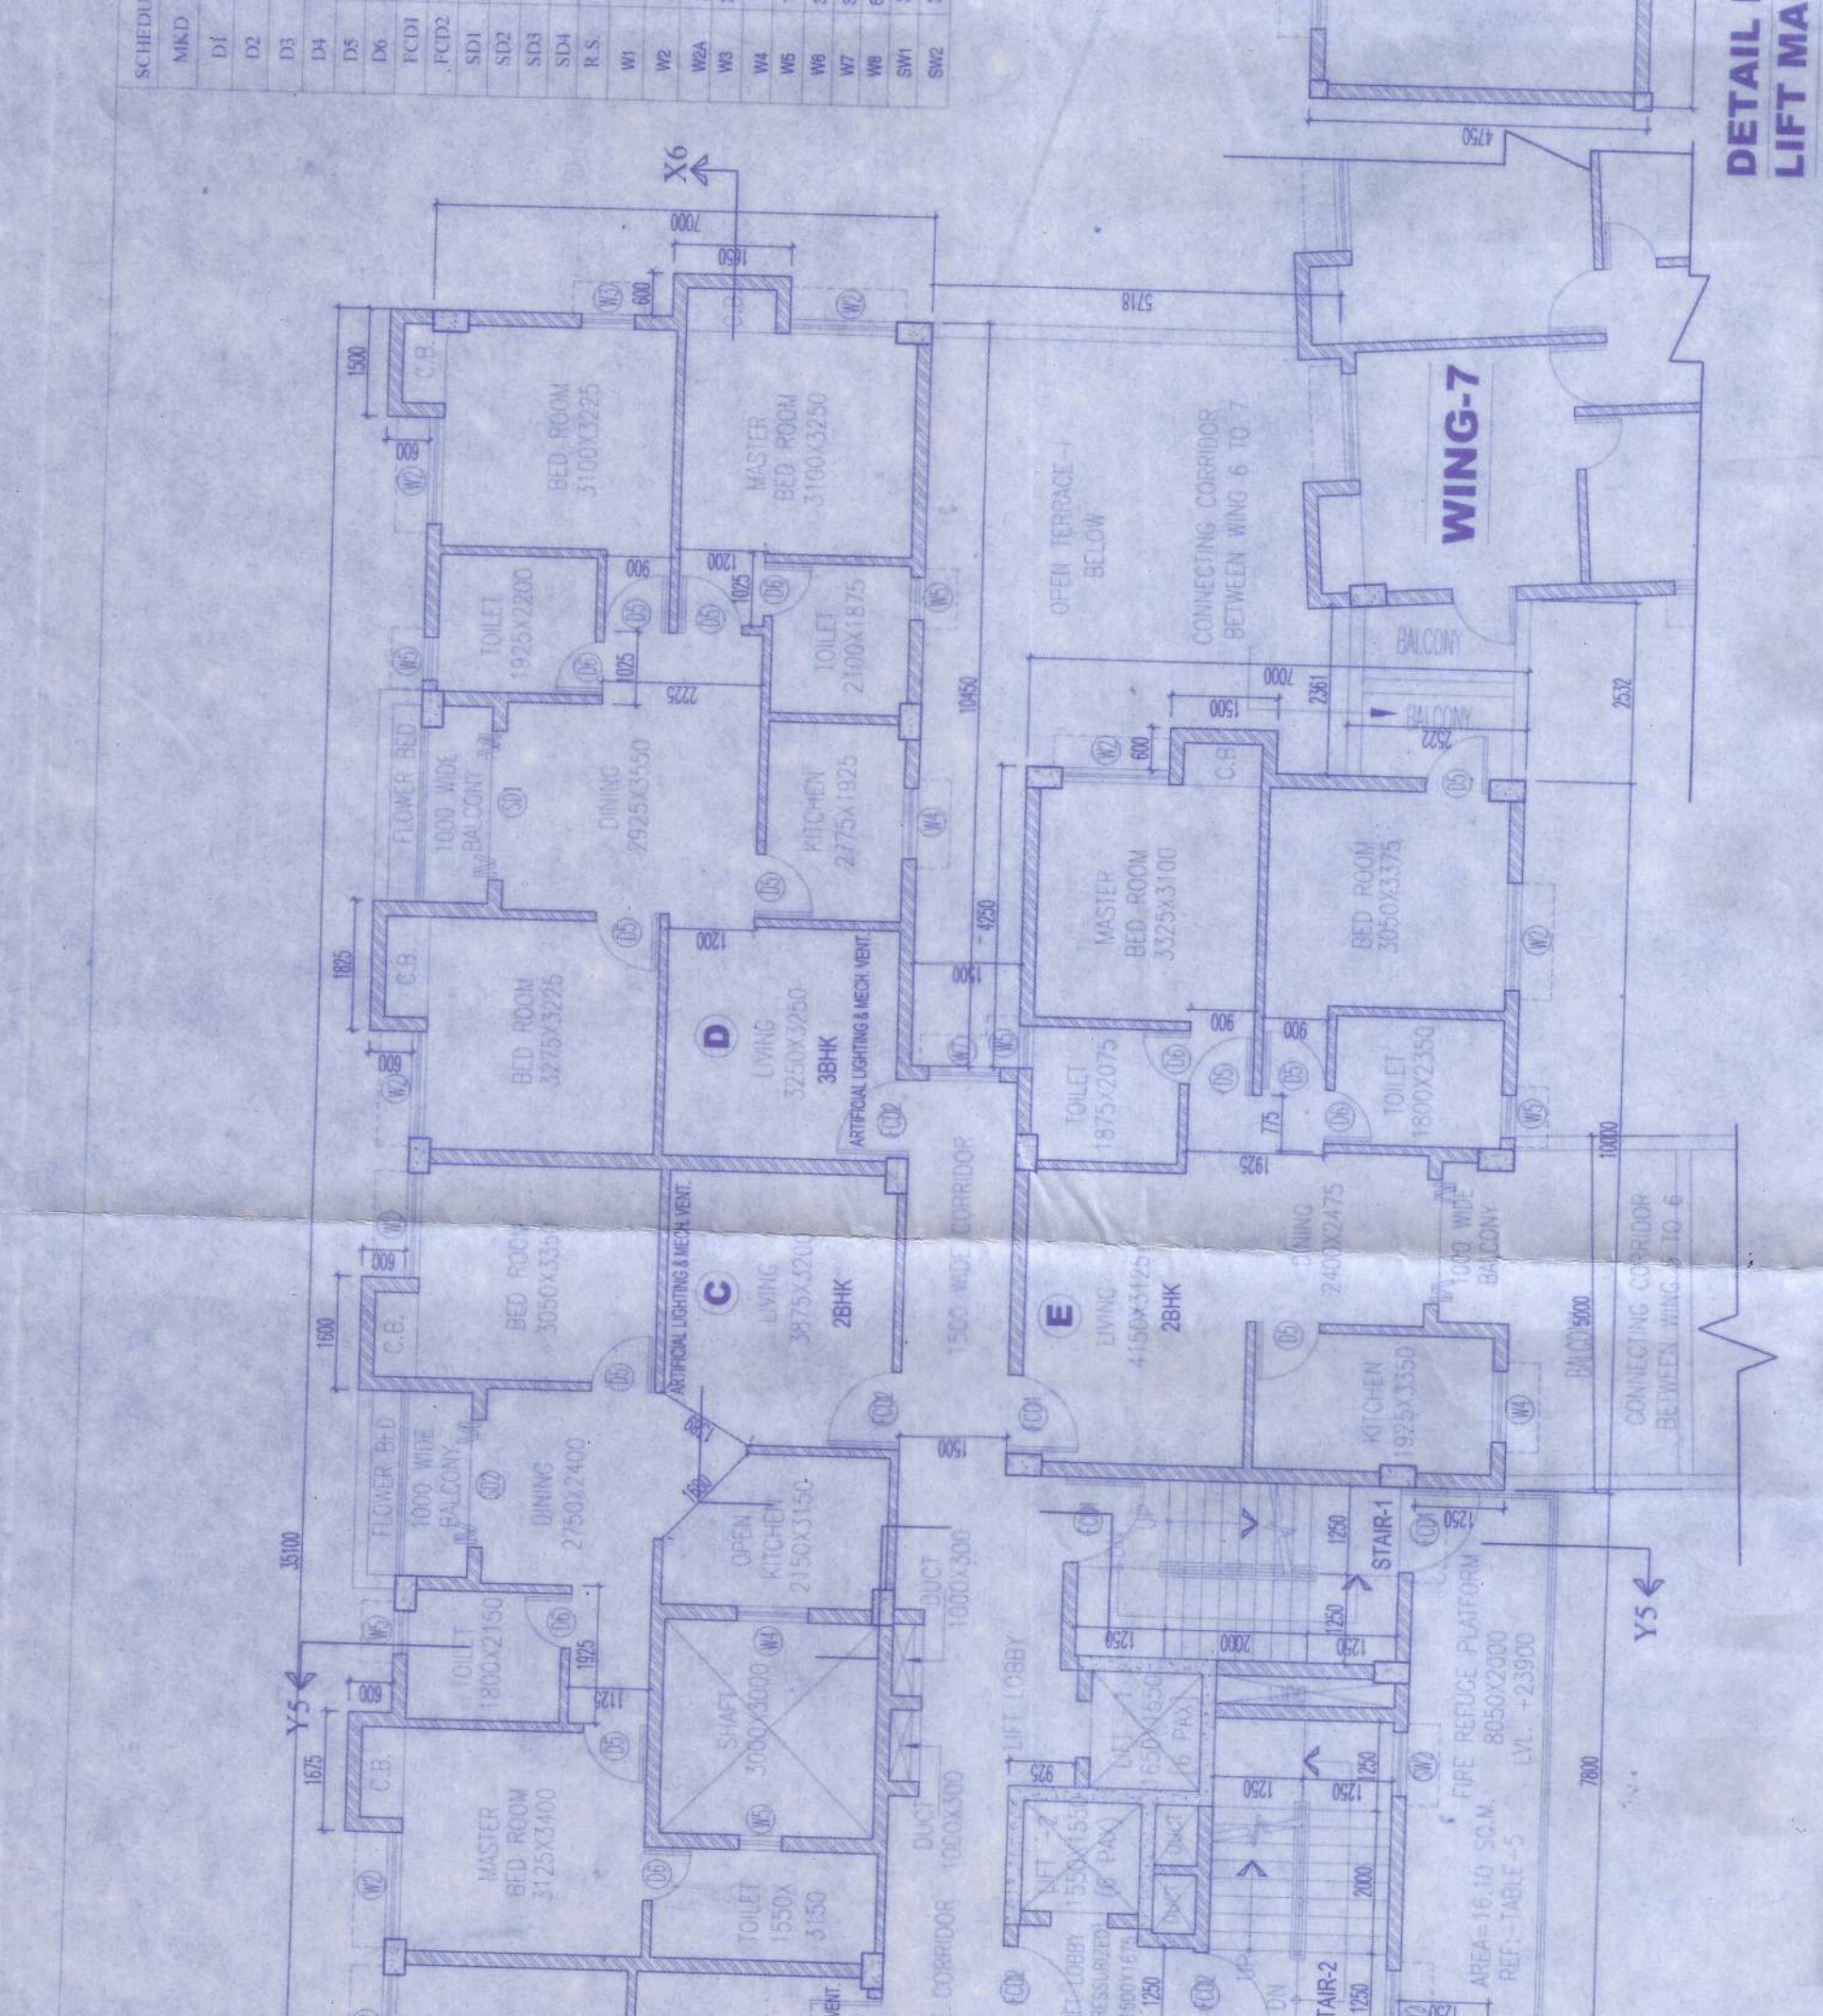

KEY PLAN SCALE-1:100


PROJECT:
 PREPARED PLAN OF PHASE-1 BY STORED COMMERCIAL BUILDING, 2ND TO 6TH FLOOR PLAN, 7TH FLOOR PLAN, ROOF PLAN, PLAN OF LIFT MACHINE ROOM

DATE: 15/09/2023

