


**SCHEDULE OF DOORS AND WINDOWS**



- SPECIFICATION**
1. ALL DIMENSIONS ARE IN MM.
  2. THE HEIGHT OF THE BUILDING IS 10.650 m.
  3. THE BUILDING IS R.C.C. FRAME STRUCTURE.
  4. ALL INTERNAL WALL ARE 75 / 125 mm THICK.
  5. GRADE OF CONCRETE IS M20.
  6. GRADE OF STEEL IS Fe 415.
  7. 100 THICK LIME TERRACING OVER 100 THICK R.C.C. ROOF SLAB.
  8. PLASTER TO ALL INTERNAL WALL WITH (1:1) CEMENT SAND MORTAR.
  9. HEIGHT OF PARAPET WALL IS 1200mm.

FRONT ELEVATION

NORTH SIDE ELEVATION

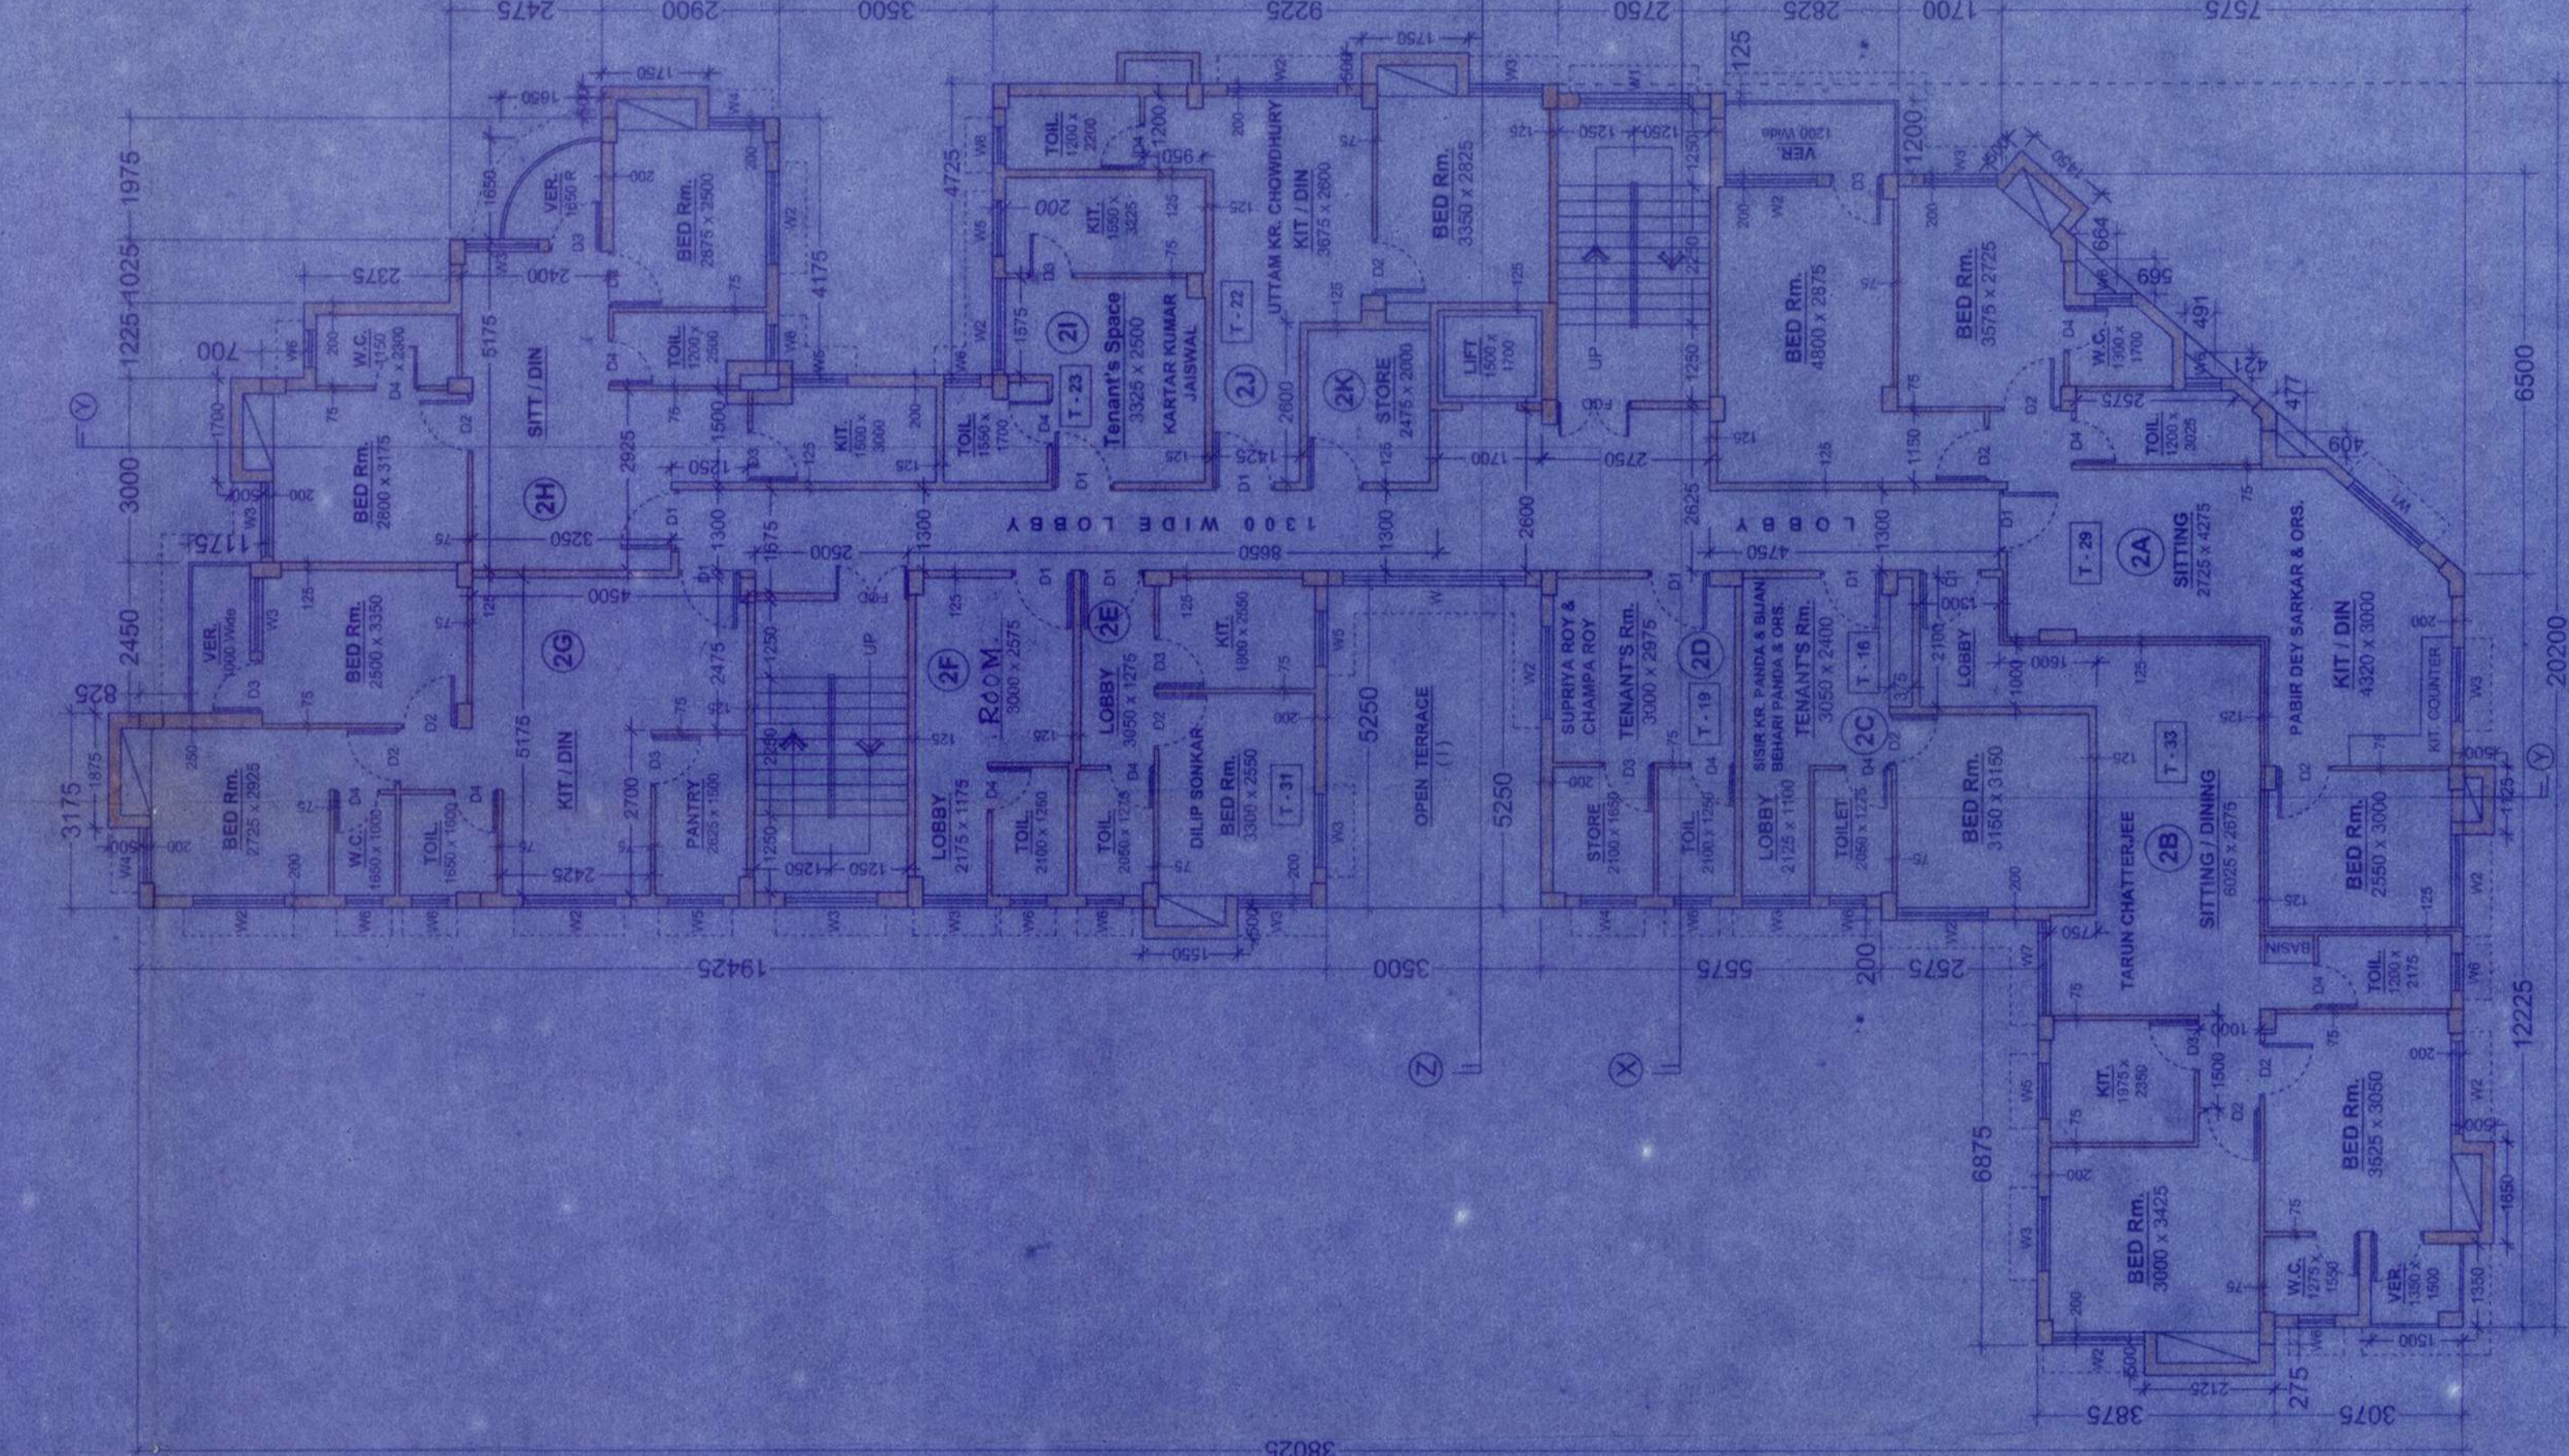

**FIRST FLOOR PLAN.**  
EXISTING FIRST FLOOR (PARTLY OCCUPIED BY TENANTS & PARTLY FOR OWNERS)

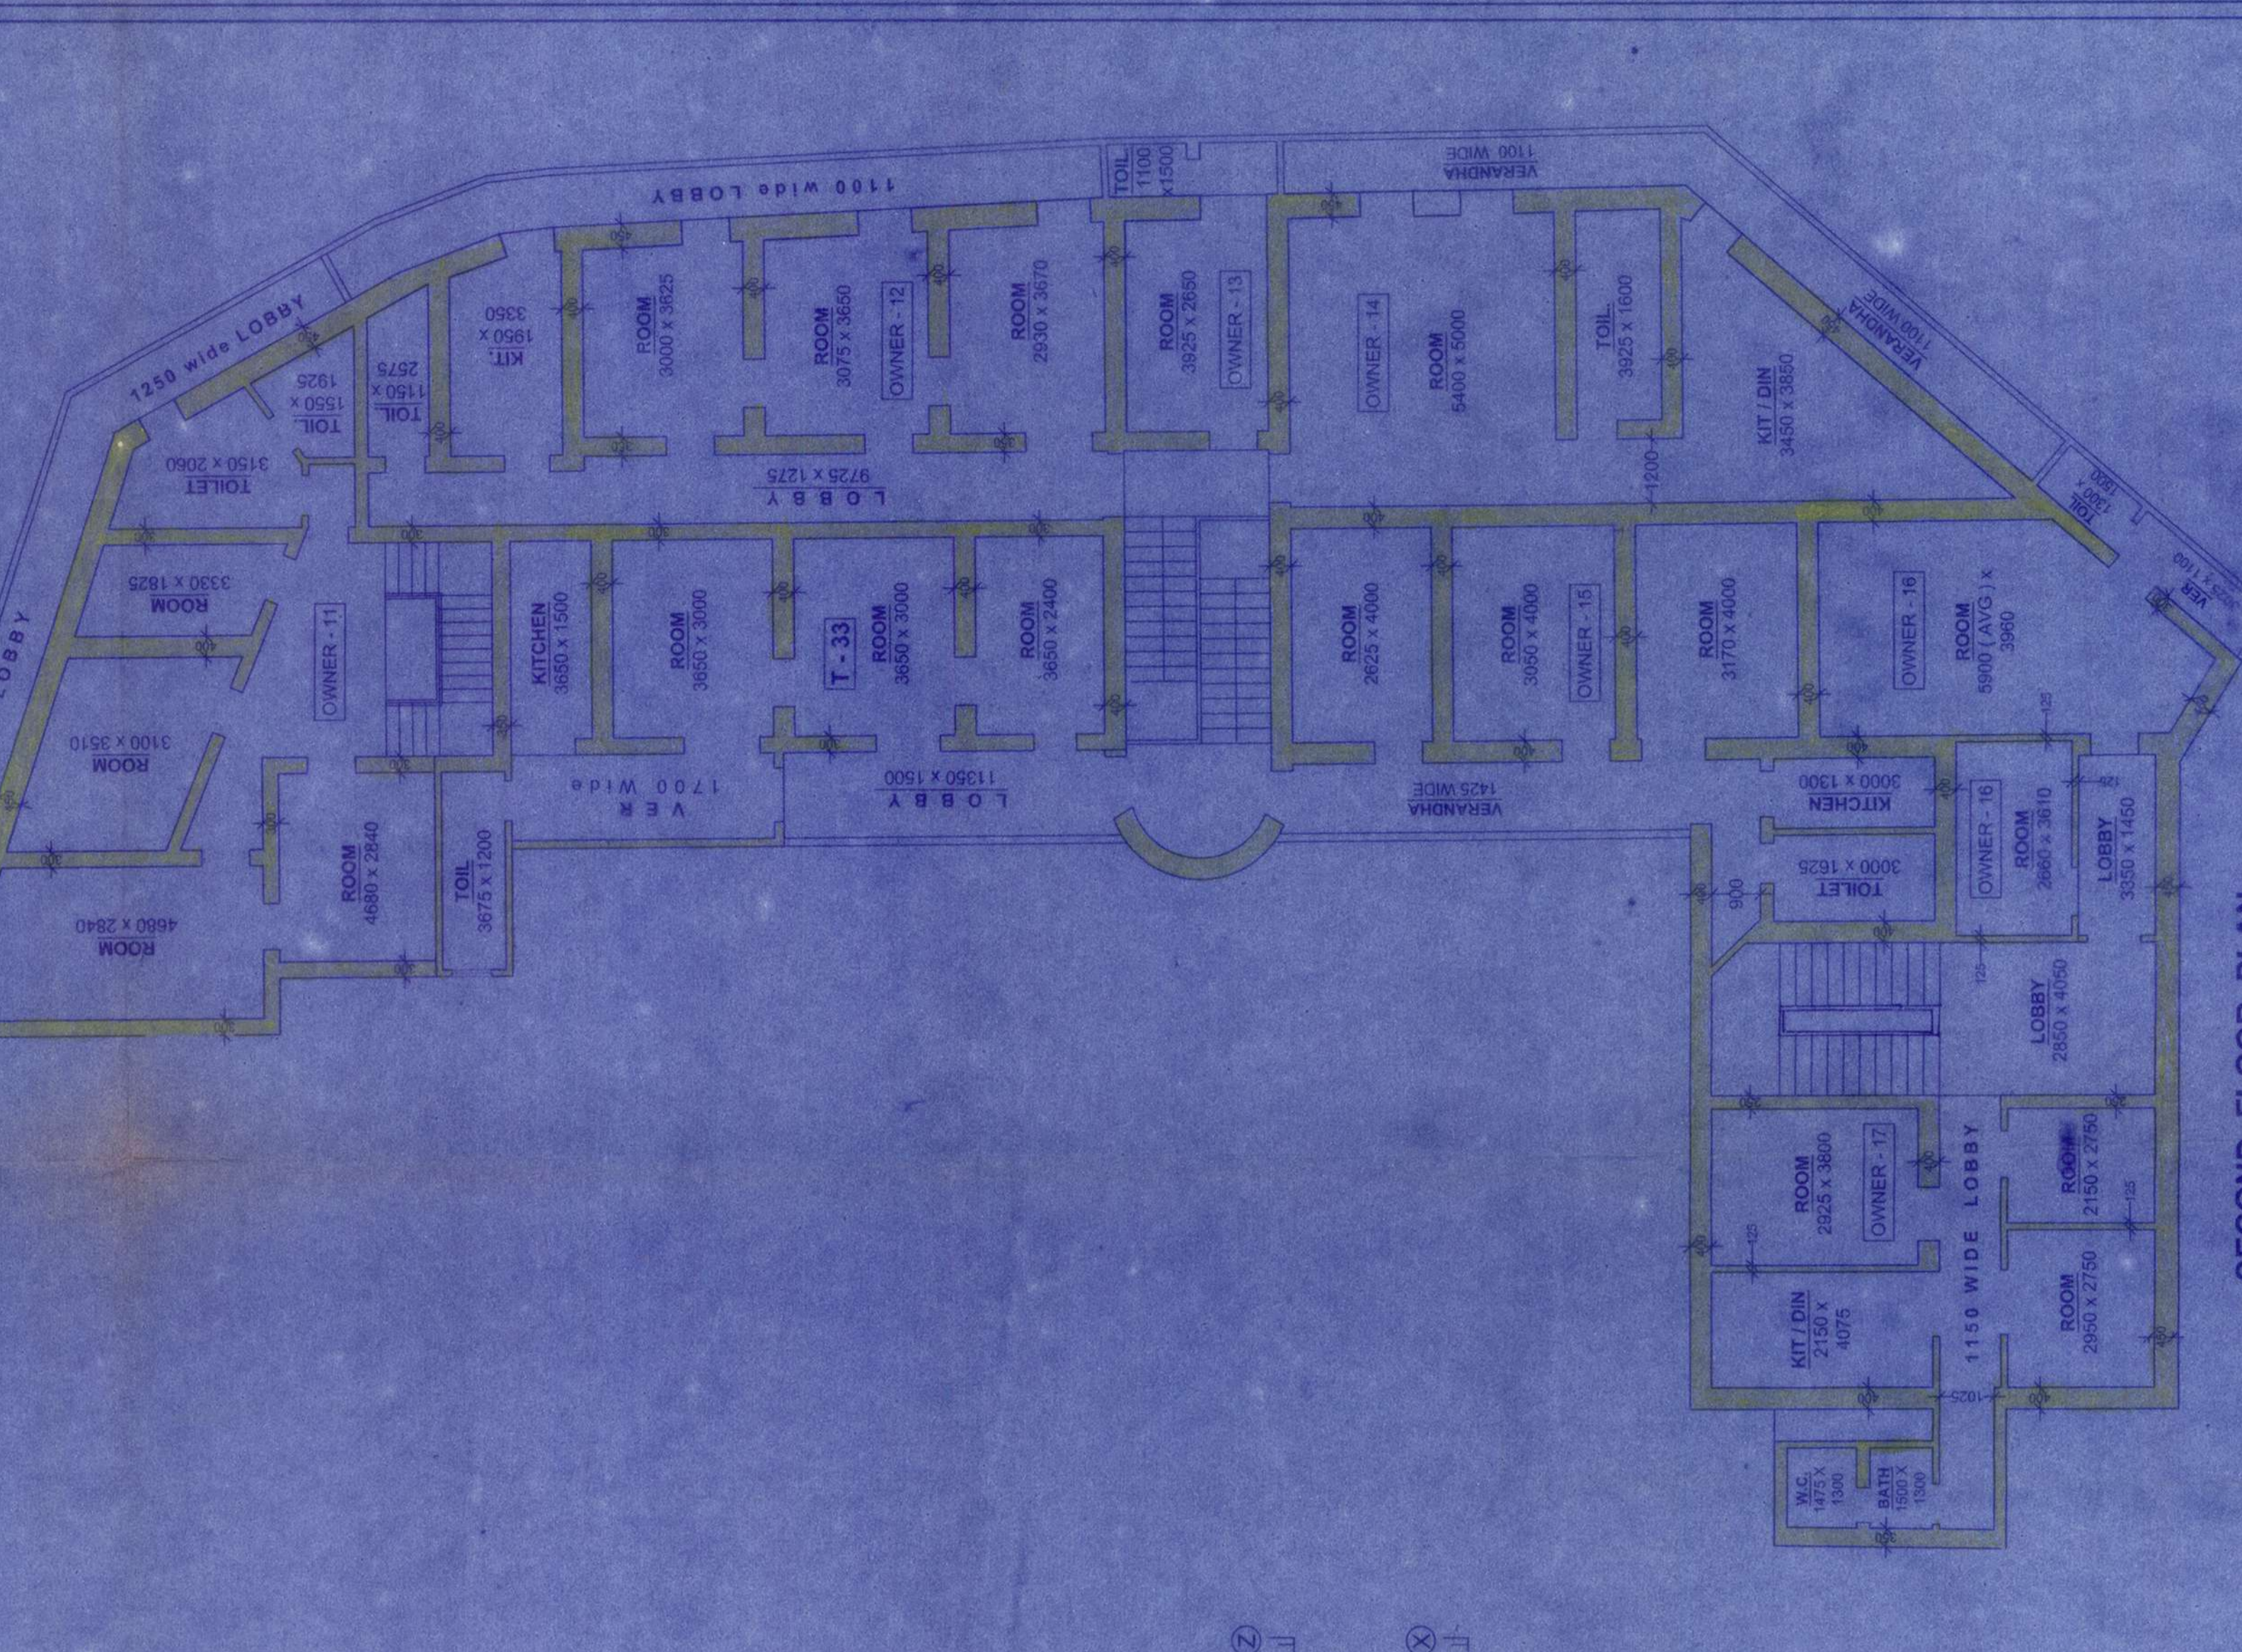

**SECOND FLOOR PLAN.**  
EXISTING SECOND FLOOR (PARTLY OCCUPIED BY TENANTS & PARTLY FOR OWNERS)

THE STRUCTURAL DESIGN AND DRAWINGS HAVE BEEN MADE IN ACCORDANCE WITH THE NATIONAL BUILDING CODE OF INDIA AND CERTIFIED THAT IT IS SAFE AND SOUND IN ALL RESPECTS.





THE REVISIONS MADE WITH REFERENCE TO THE BUILDING PLAN HAS BEEN MADE IN ACCORDANCE WITH THE INSTRUCTIONS OF L.B.S. & E.S.E. DURING CONSTRUCTION OF THE BUILDING. THE RESPONSIBILITY FOR THE CONSTRUCTION OF THE BUILDING IS SOLELY ON THE OWNER. IF ANY SUBMITTED DOCUMENTS AREA FOUND TO BE FALSE OR MISLEADING, THE ARCHITECT WILL BE RESPONSIBLE FOR THE CONSTRUCTION OF THE BUILDING UNDER THE GUIDANCE OF L.B.S. & E.S.E. BEFORE STARTING OF THE BUILDING FOUNDATION WORK.



