




FRONT ELEVATION

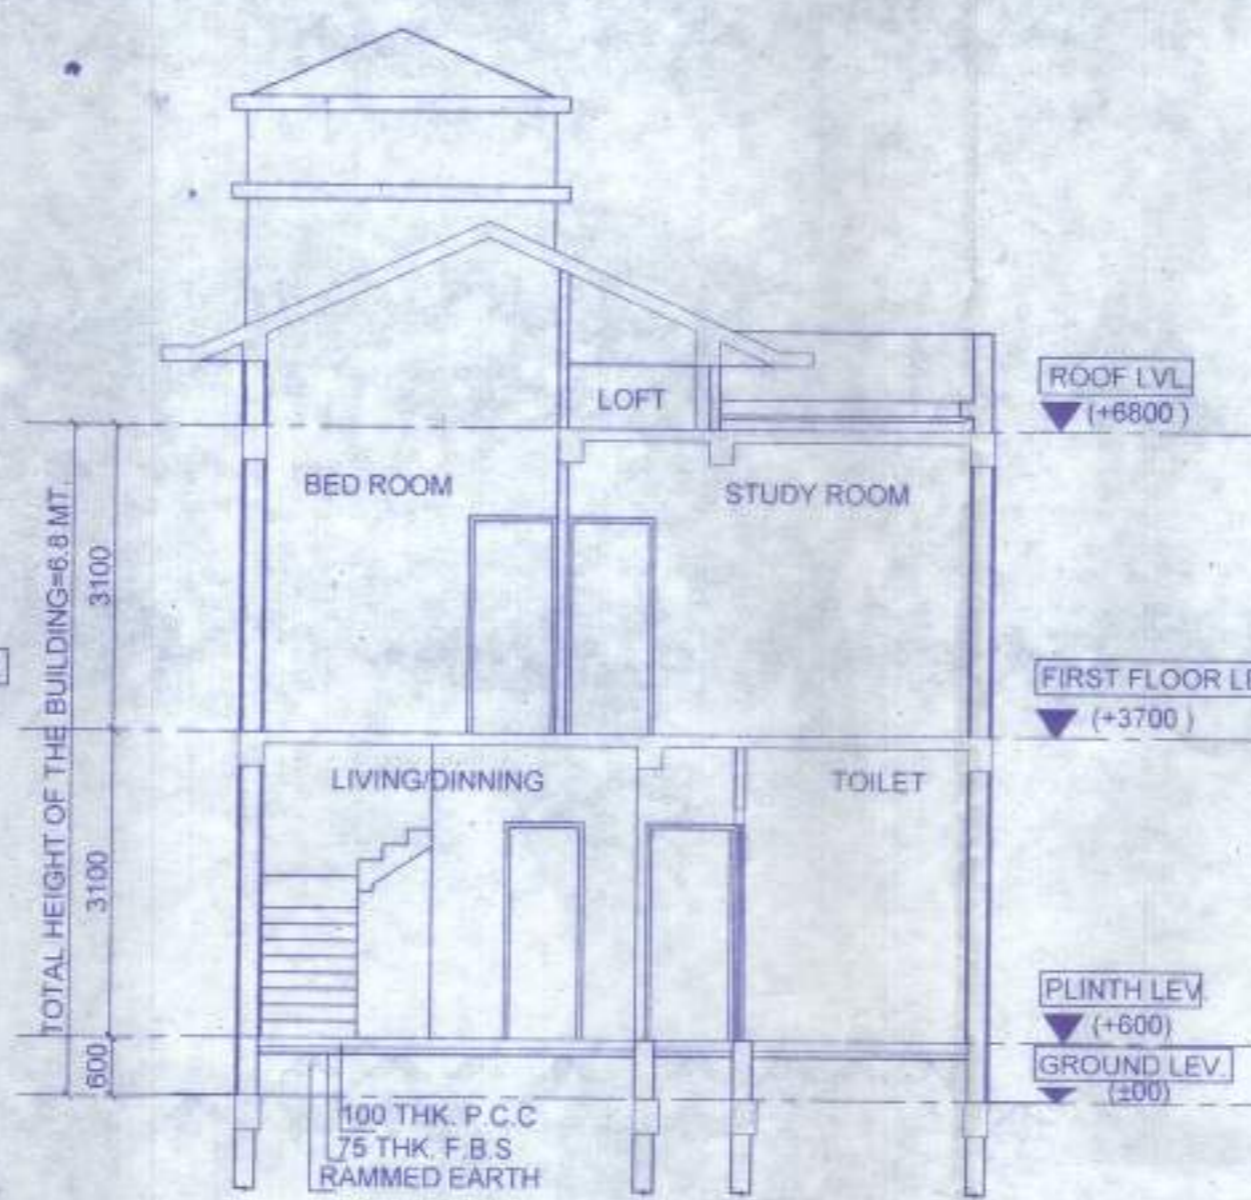


SECTION X-X

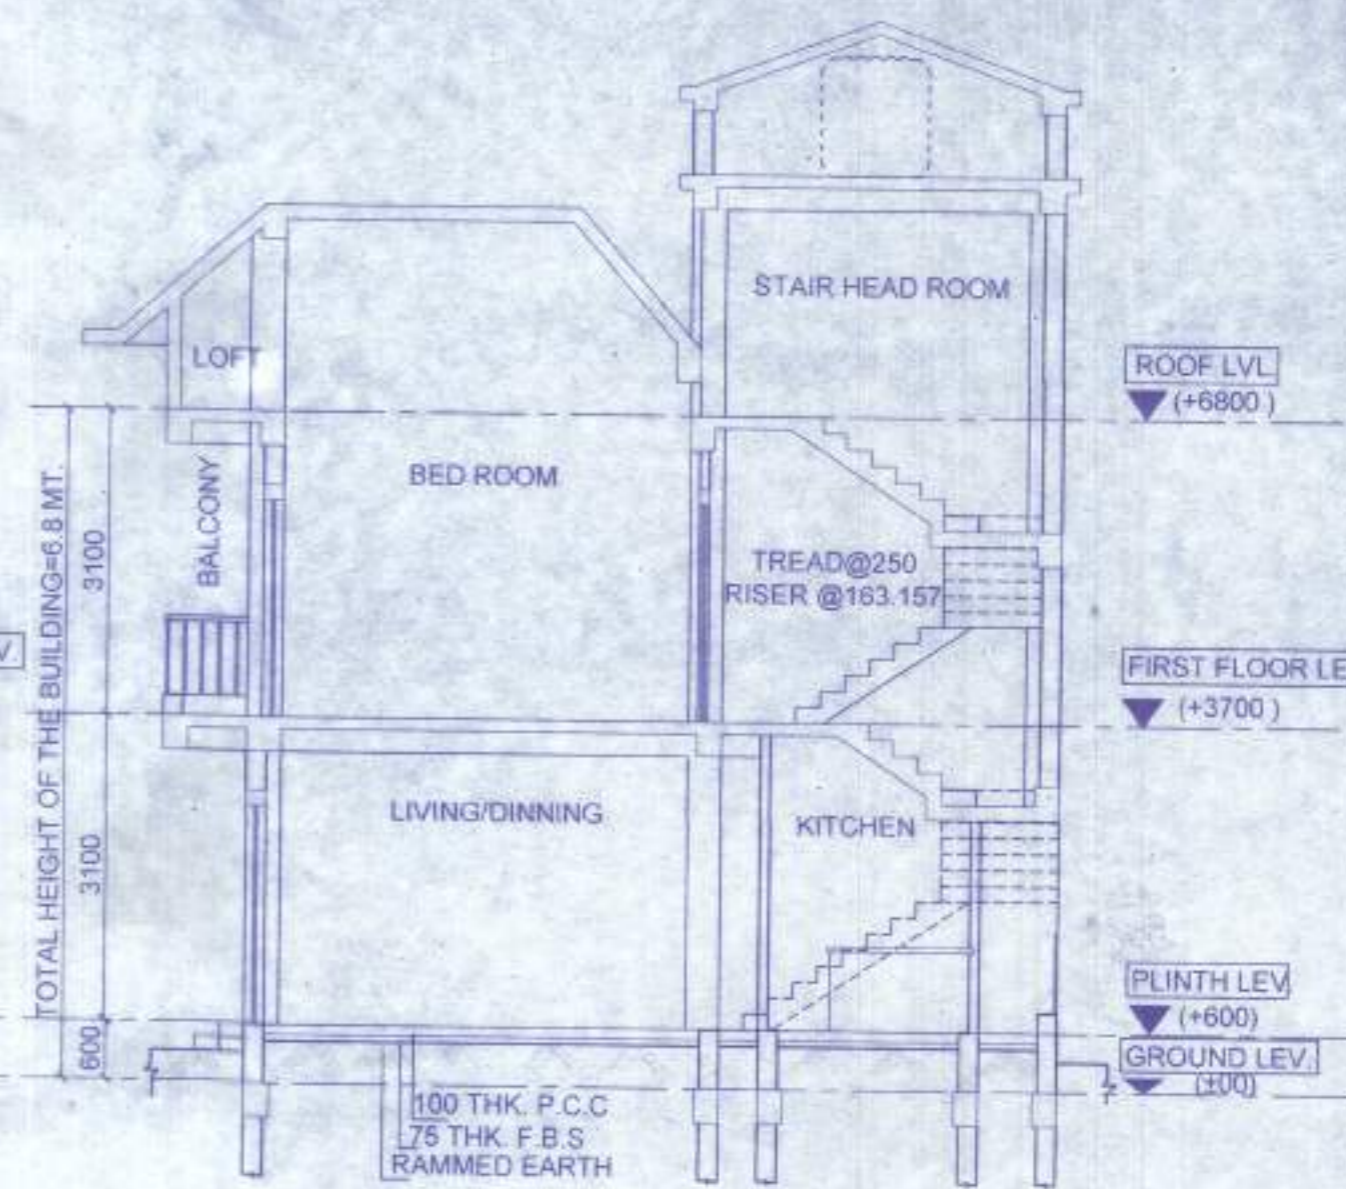


SECTION Y-Y

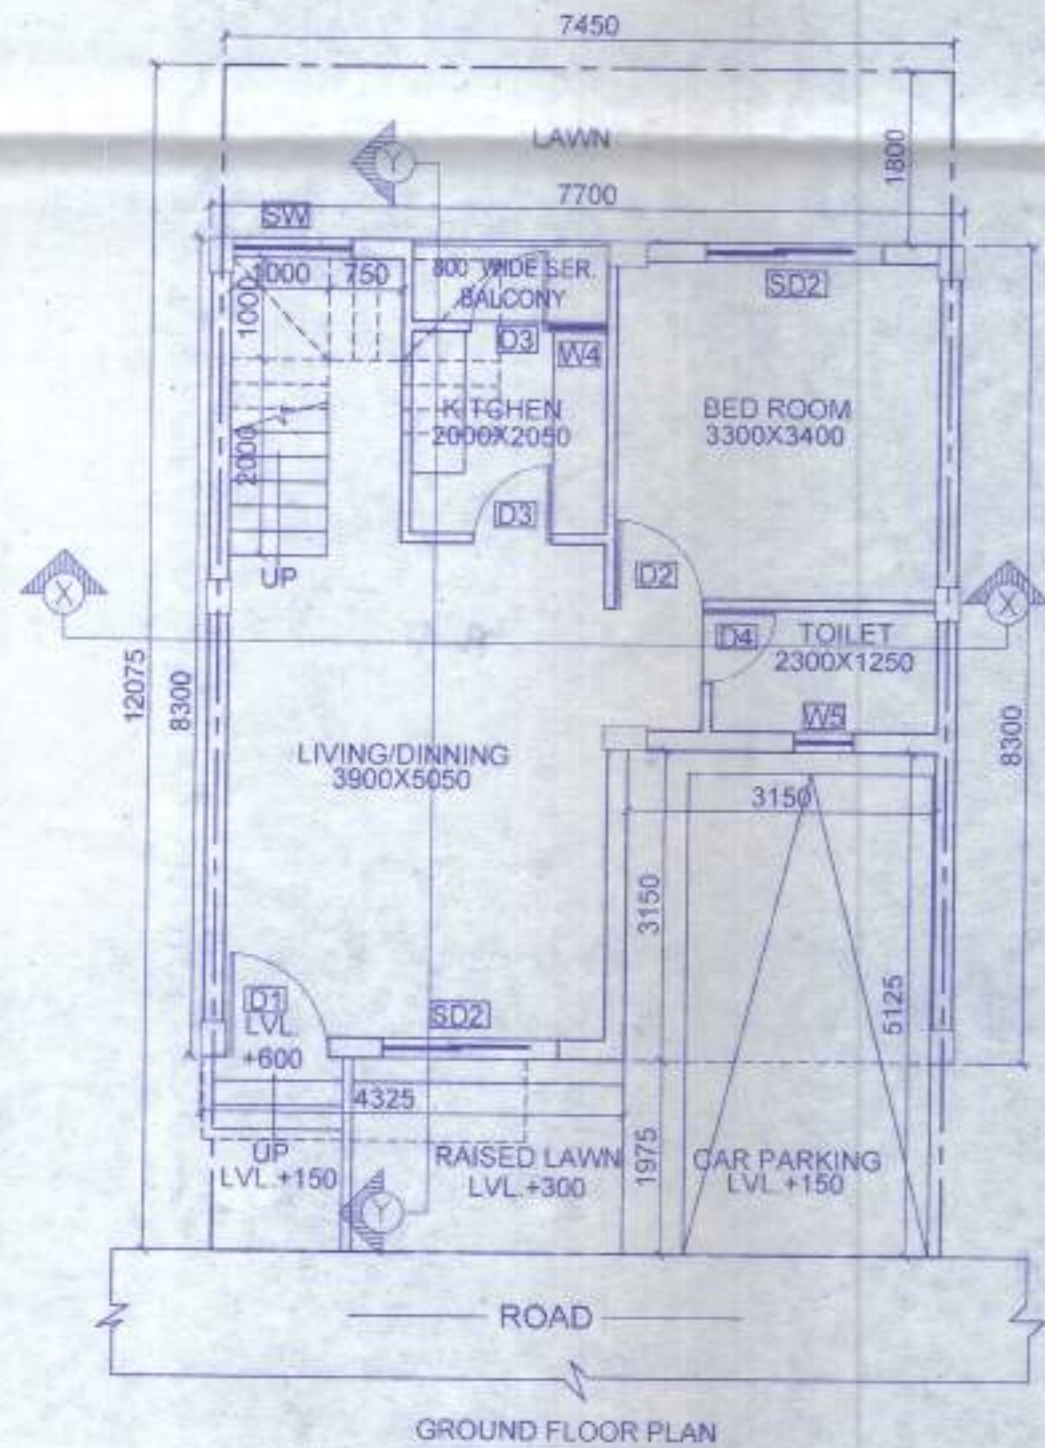

GROUND FLOOR PLAN

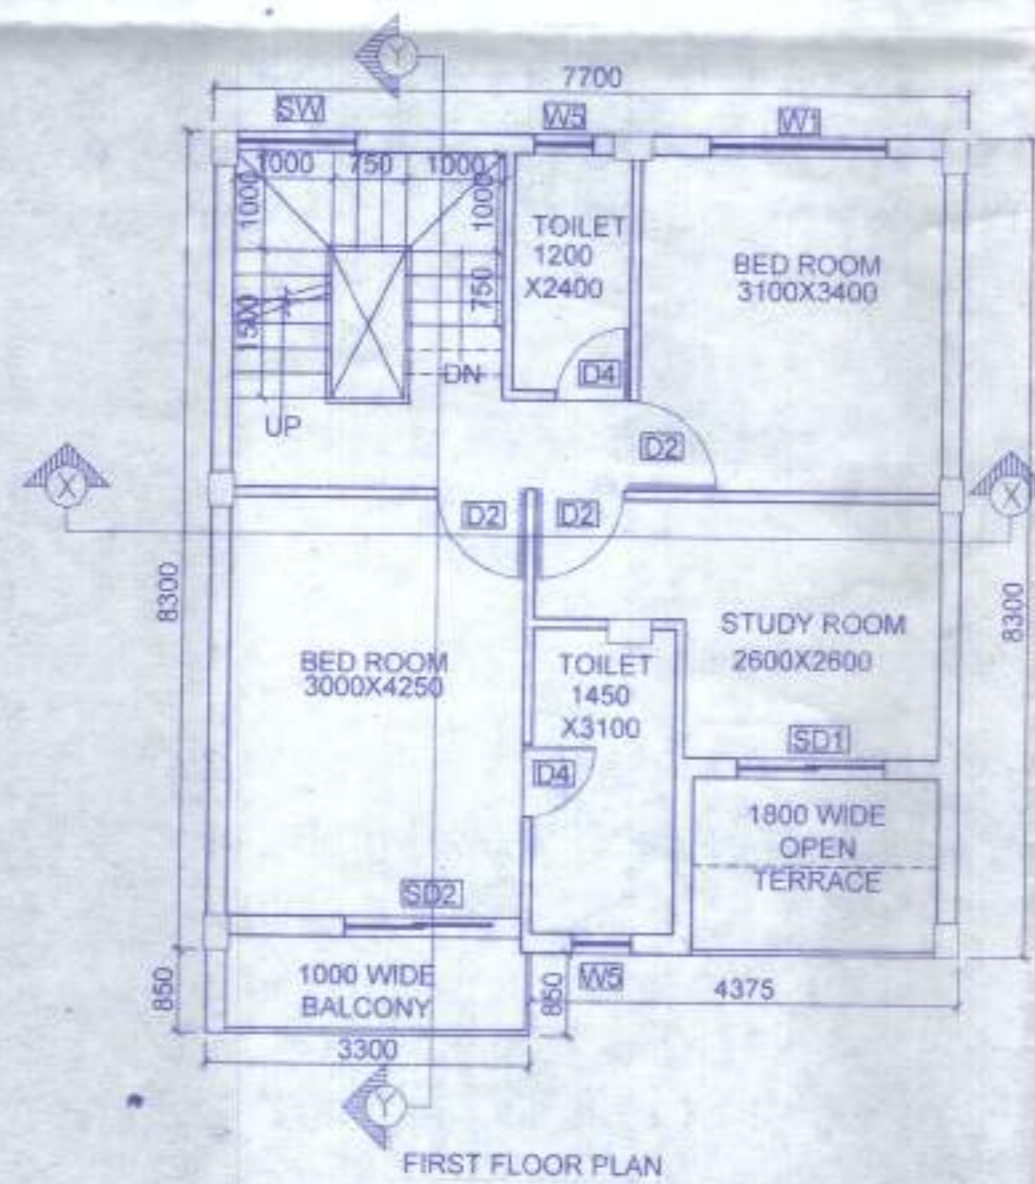

FIRST FLOOR PLAN

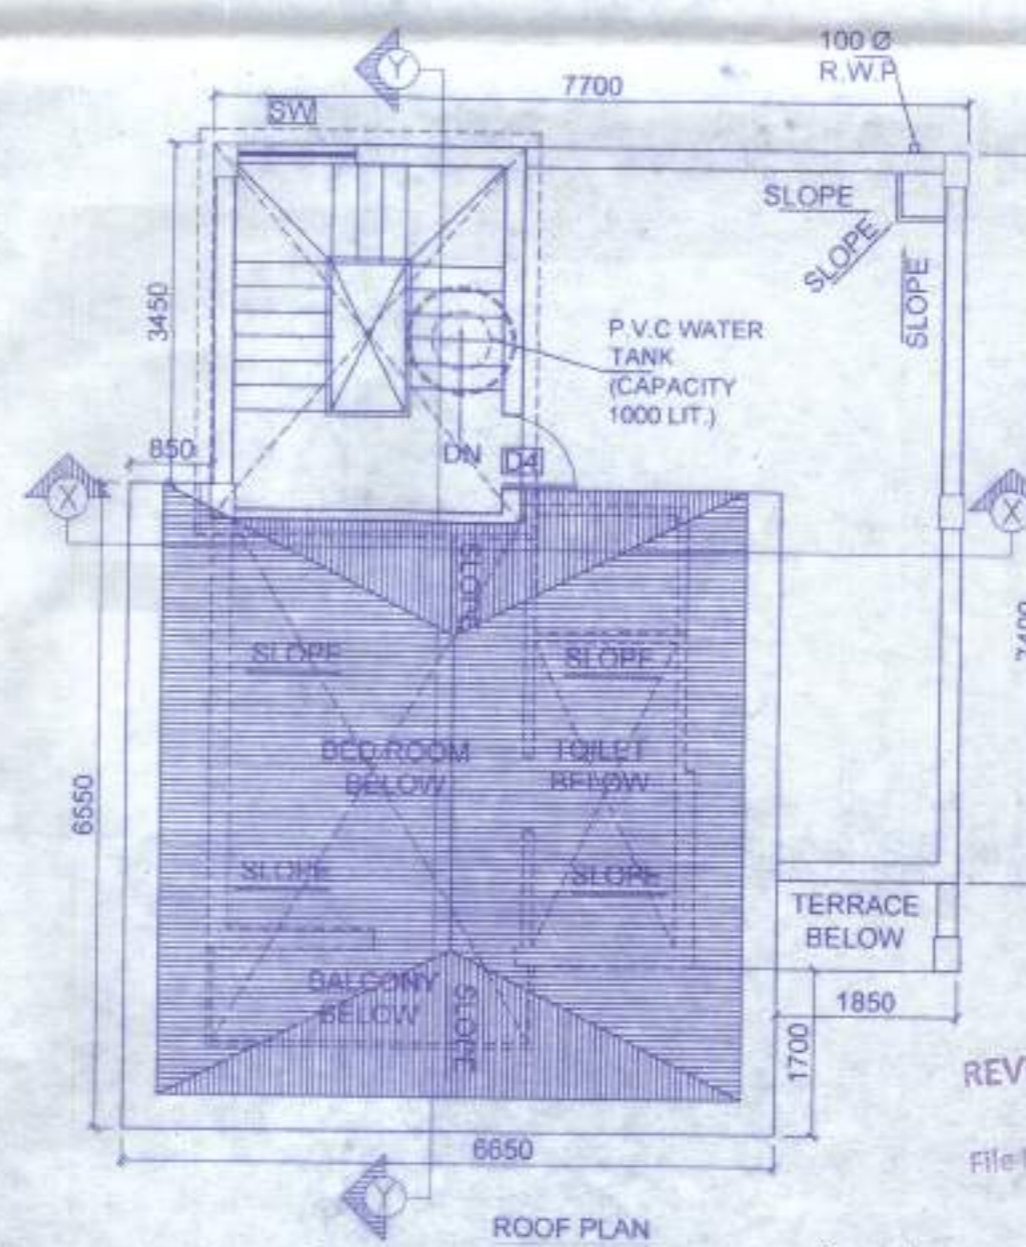

ROOF PLAN

REVISED SANCTIONED PLAN

File No. 374/204/REV/KADA

ASSISTANT ENGINEER  
South 24 Pgs. Z.P.

District Engineer  
South 24 Pgs. Z.P.

REVISED PLAN COMPRISING 77 NOS. OF BUNGALOWS ALONG WITH AMENITIES & FACILITIES AT MOUZA-HOGALKURIA, J.L. 67, L.R. KHATIAN NO- 1277, L.R.DAG NO- 532(P), 533, 534(P), 535(P), 538, 540(P) P.S.- SONARPUR, UNDER BONHOOGLY (I) GRAM PANCHAYAT, DIST.- SOUTH 24 PARGANA, WEST BENGAL, SANCTIONED VIDE MEMO NO. 1177/ZP/ENGG/BP/19 DATED 23/10/19.

I CERTIFY THAT ALL THE ARCHITECTURAL DRAWINGS OF REVISED PLAN COMPRISING 77 NOS. OF BUNGALOWS ALONG WITH AMENITIES & FACILITIES AT MOUZA-HOGALKURIA, J.L. 67, L.R. KHATIAN NO- 1277, L.R.DAG NO- 532(P), 533, 534(P), 535(P), 538, 540(P) P.S.- SONARPUR, UNDER BONHOOGLY (I) GRAM PANCHAYAT, DIST.- SOUTH 24 PARGANA, WEST BENGAL, SANCTIONED VIDE MEMO NO. 1177/ZP/ENGG/BP/19 DATED 23/10/19 HAVE BEEN PREPARED BY ME COMPLYING WITH THE PROVISIONS OF THE WEST BENGAL MUNICIPAL BUILDING RULES 2007. NO SUCH WRONG AND INCORRECT INFORMATION HAS BEEN FURNISHED BY ME INCLUDING CALCULATION CHARTS IN THIS DRAWING AND NO VIOLATION OF THE PROVISIONS OF THESE RULES WILL BE FOUND IN ANY OF THE DRAWINGS AND DOCUMENTS, SUBMITTED TO THE SANCTIONING AUTHORITY FOR OBTAINING SANCTIONS.

ATANU CHAKRABORTY  
Chartered Architect  
CA/99/24684

Signature of Architect  
ATANU CHAKRABORTY

I CERTIFY THAT THE STRUCTURAL DRAWING AND DESIGN OF BOTH THE FOUNDATION AND SUPERSTRUCTURE OF THE BUILDING BUNGALOWS HAS BEEN MADE, CONSIDERING THE SOIL TEST REPORT AS PER THE RULE AND REGULATIONS MADE UNDER THE ACT AND ALSO CONSIDERING ALL POSSIBLE LOADS, SEISMIC LOAD AND THE MOMENTS GENERATED BY THE PROPOSED STRUCTURE AS PER CURRENT CODES. THE BUREAU OF INDIAN STANDARDS AND NATIONAL BUILDING CODE OF INDIA AND CERTIFY THAT IT IS SAFE AND STABLE IN ALL RESPECTS UP TO 15MM SLABS AND THESE PROVISIONS SHALL BE ADHERED TO DURING THE CONSTRUCTION.

DOOR			
MARKED	WIDTH	HEIGHT	SPECI
D1	1000	2200	
D2	900	2200	
D3	800	2200	
D4	750	2200	
SD1	1500	2200	
SD2	1800	2200	

WINDOW			
MARKED	WIDTH	HEIGHT	SILL
W1	1800	1600	300
W2	1500	1900	300
W3	1200	1900	300
W4	800	1700	1100
W5	900	300	1300
SW	1200	1900	300

M/S. MITA SAHA  
M.I.E., M.E. (Struct.) C.E.  
ESE-92 (I)  
AG-89, Sec-II, Salt Lake

Signature of the Geo-Technical Engineer

RUPAK KUMAR BANERJEE  
RUPAK KUMAR BANERJEE  
B.C.E., M.E., M.I.G.S.  
M.I.E., CHARTERED ENGINEER  
ENLISTED GEO TECHNICAL ENGINEER (K.M.C.)  
G.T./N3 (K.M.C.) LM-4278, M-153878-5

Signature of the Geo-Technical Engineer

MEGACITY SERVICES PVT. LTD.  
AUTHORIZED SIGNATORY

TITLE: TYPE/2  
GROUND FIRST FLOOR & ROOF PLAN, SECTION X-X, Y-Y AND FRONT ELEVATION

FOR APPROVAL

1. ALL DIMENSIONS ARE IN MM  
2. NORTH AS PER SITE ROTATION