

REVISED PLAN COMPRISING 77 NOS. OF BUNGALOWS ALONG WITH AMENITIES & FACILITIES AT MOUZA- HOGALKURIA, J.L. 67, L.R. KHATIAN NO- 1277, L.R.DAG NO- 532(P), 533, 534(P), 535(P), 538, 540(P) P.S.- SONARPUR, UNDER BONHOOGLY (I) GRAM PANCHAYAT, DIST.- SOUTH 24 PARGANA, WEST BENGAL, SANCTIONED VIDE MEMO NO. 1177/ZP/ENGG/19 DATED 23/10/19.

I CERTIFY THAT ALL THE ARCHITECTURAL DRAWINGS OF REVISED PLAN COMPRISING 77 NOS. OF BUNGALOWS ALONG WITH AMENITIES & FACILITIES AT MOUZA- HOGALKURIA, J.L. 67, L.R. KHATIAN NO- 1277, L.R.DAG NO- 532(P), 533, 534(P), 535(P), 538, 540(P) P.S.- SONARPUR, UNDER BONHOOGLY (I) GRAM PANCHAYAT, DIST.- SOUTH 24 PARGANA, WEST BENGAL, SANCTIONED VIDE MEMO NO. 1177/ZP/ENGG/19 DATED 23/10/19 HAVE BEEN PREPARED BY ME COMPLYING WITH THE PROVISIONS OF THE WEST BENGAL MUNICIPAL BUILDING RULES 2007 AND SUCH ERRORS AND INCOMPLETE INFORMATION HAS BEEN FURNISHED BY ME INCLUDING AREA CALCULATION CHARTS IN THE DRAWINGS AND ADHERENCE OF THE PROVISIONS OF THESE RULES WILL BE FOUND IN ANY OF THE DRAWINGS AND DOCUMENTS, SUBMITTED TO THE SANCTIONING AUTHORITY FOR DETAIL SPECIFICATIONS.

ATANU CHAKRABORTY  
Chartered Architect  
CA/99/24684

Signature of Architect  
ATANU CHAKRABORTY  
Chartered Architect  
CA/99/24684

I CERTIFY THAT THE STRUCTURAL DRAWINGS AND DESIGN OF BOTH THE FOUNDATION AND SUPERSTRUCTURE OF THE BUNGALOW BUILDINGS HAS BEEN MADE CONSIDERING THE SOIL TEST REPORT AND PER THESE RULES AND REGULATIONS MADE UNDER THE ACT AND ALSO CONSIDERING ALL POSSIBLE LOADS, SEISMIC LOAD AND THE MOMENTS GENERATED BY THE PROPOSED STRUCTURE AS PER CURRENT CODES. THE BUREAU OF INDIAN STANDARDS AND NATIONAL BUILDING CODE OF INDIA AND CERTIFY THAT IT IS SAFE AND STABLE SHALL RESPECT UP TO 40-45 STORES AND THESE PROVISIONS SHALL BE ADHERED TO DURING THE CONSTRUCTION.

MARKED	WIDTH	LINTEL	SPEC.
D1	1050	2200	
D2	800	2200	
D3	800	2200	
D4	750	2200	
SD1	1000	2200	
SD2	1800	2200	

MARKED	WIDTH	HEIGHT	SILL
W1	1800	1900	300
W4	600	1100	1100
W5	600	900	1300
SW	900	1900	330

M/S. MITA SAHA  
M.I.E., M.E. (Struct.) C.E.  
ESE-92 (I)  
AG-89, Sec-II, Salt Lake


FOUNDED BY THE STRUCTURAL ENGINEER  
IT IS CERTIFIED THAT THE COMPREHENSIVE GEO-TECHNICAL REPORT ON SOIL INVESTIGATION HAS BEEN PREPARED BY ME FOR DESIGN AND CALCULATION OF THE FOUNDATION BY ANALYSING THE SOIL SAMPLES FOR ESTIMATING THE BEARING CAPACITY OF THE SOIL ON WHICH FOUNDATION OF THE STRUCTURE WILL BE CONSTRUCTED.

RUPAK KUMAR BANERJEE  
B.C.E., M.E., M.I.G.S.  
M.I.E., CHARTERED ENGINEER  
ENLISTED GEO TECHNICAL ENGINEER (I.M.C.)  
G.T./13 (K.M.C.) LM-4279, M.-153878-9


Signature of the Geo-Technical Engineer

MEGACITY SERVICES PVT.LTD.  
AUTHORIZED SIGNATORY


TITLE: TYPE-3  
GROUND, FIRST FLOOR & ROOF PLAN, SECTION X-X, Y-Y AND FRONT ELEVATION  
SUBMITTED BY: ATANU CHAKRABORTY  
DATE: 13/11/2019  
FOR APPROVAL

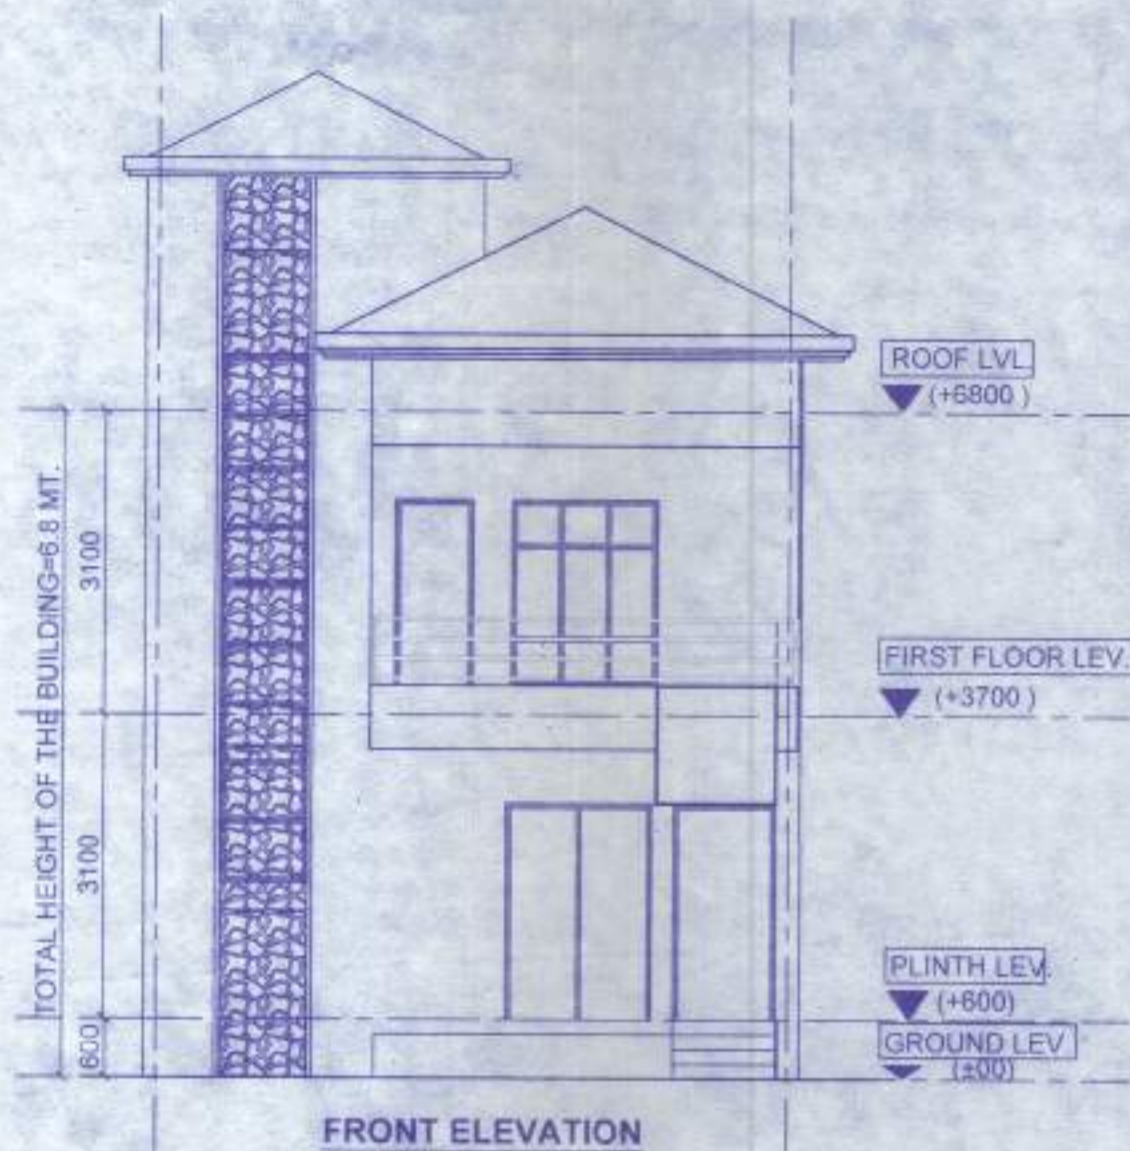


FRONT ELEVATION

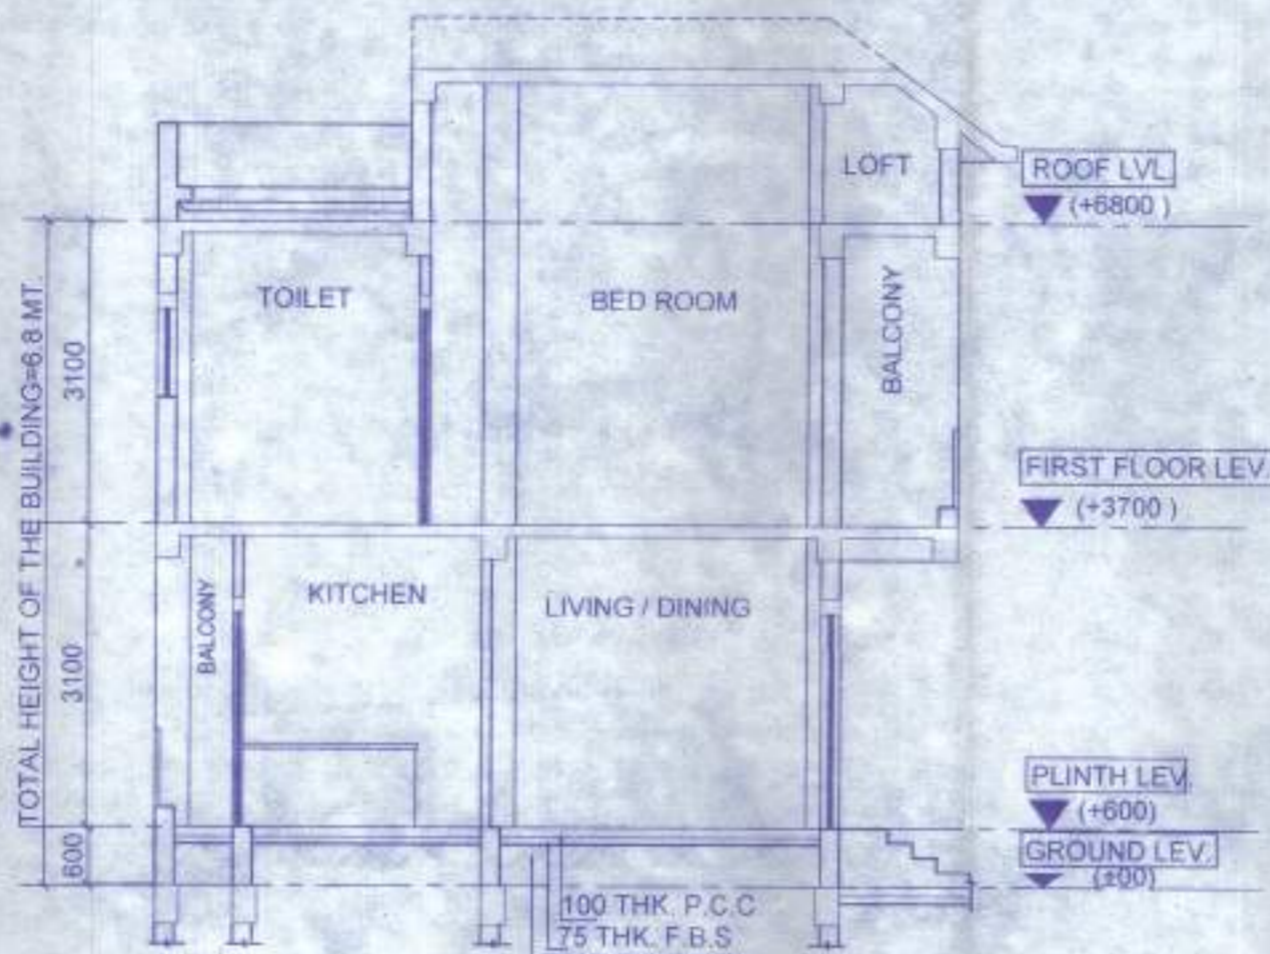


SECTION X-X

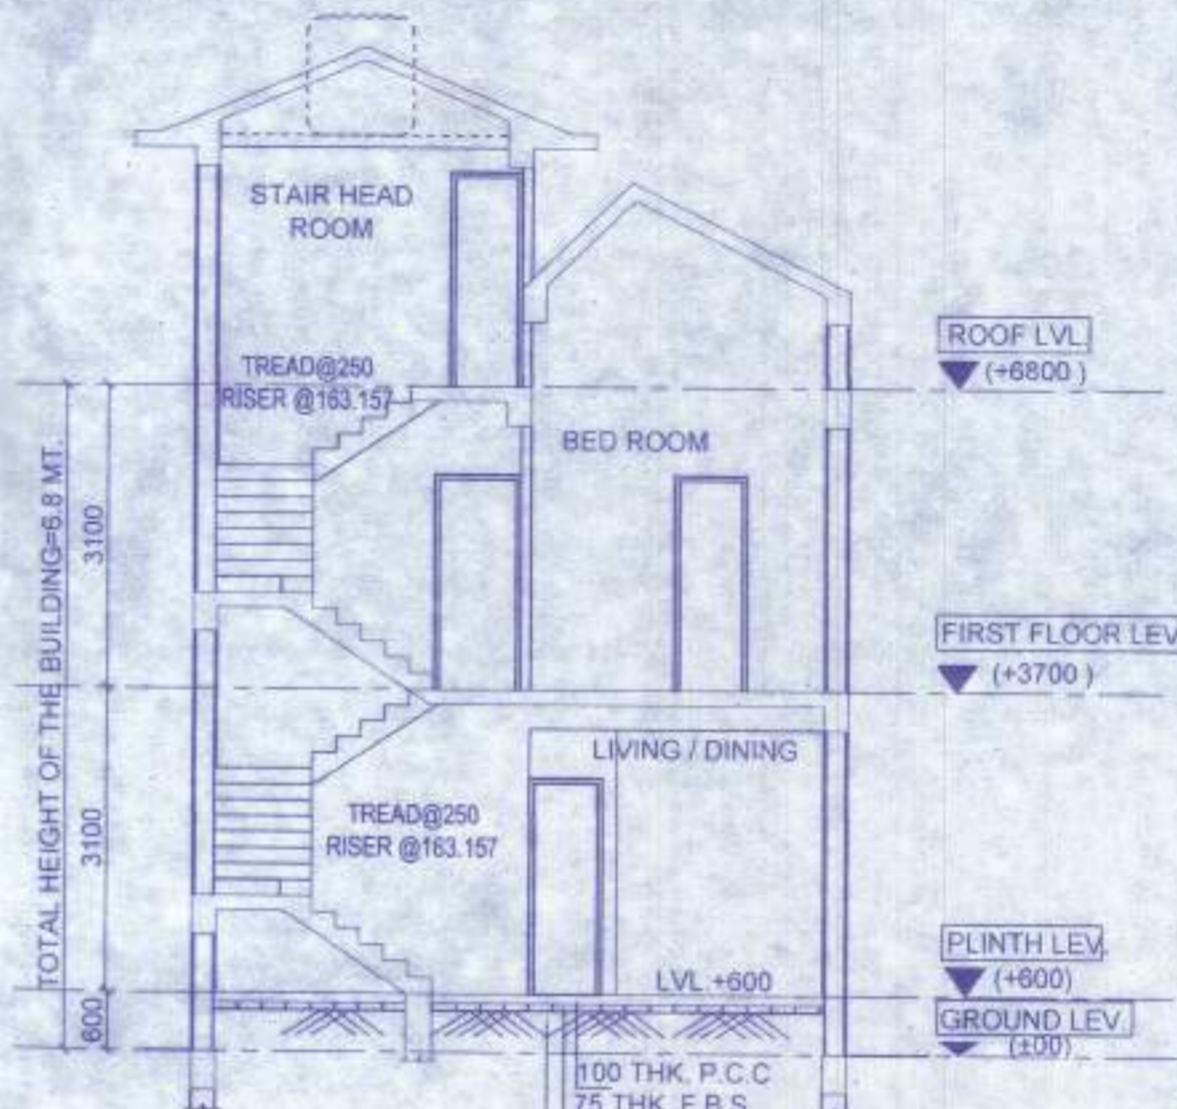


SECTION Y-Y

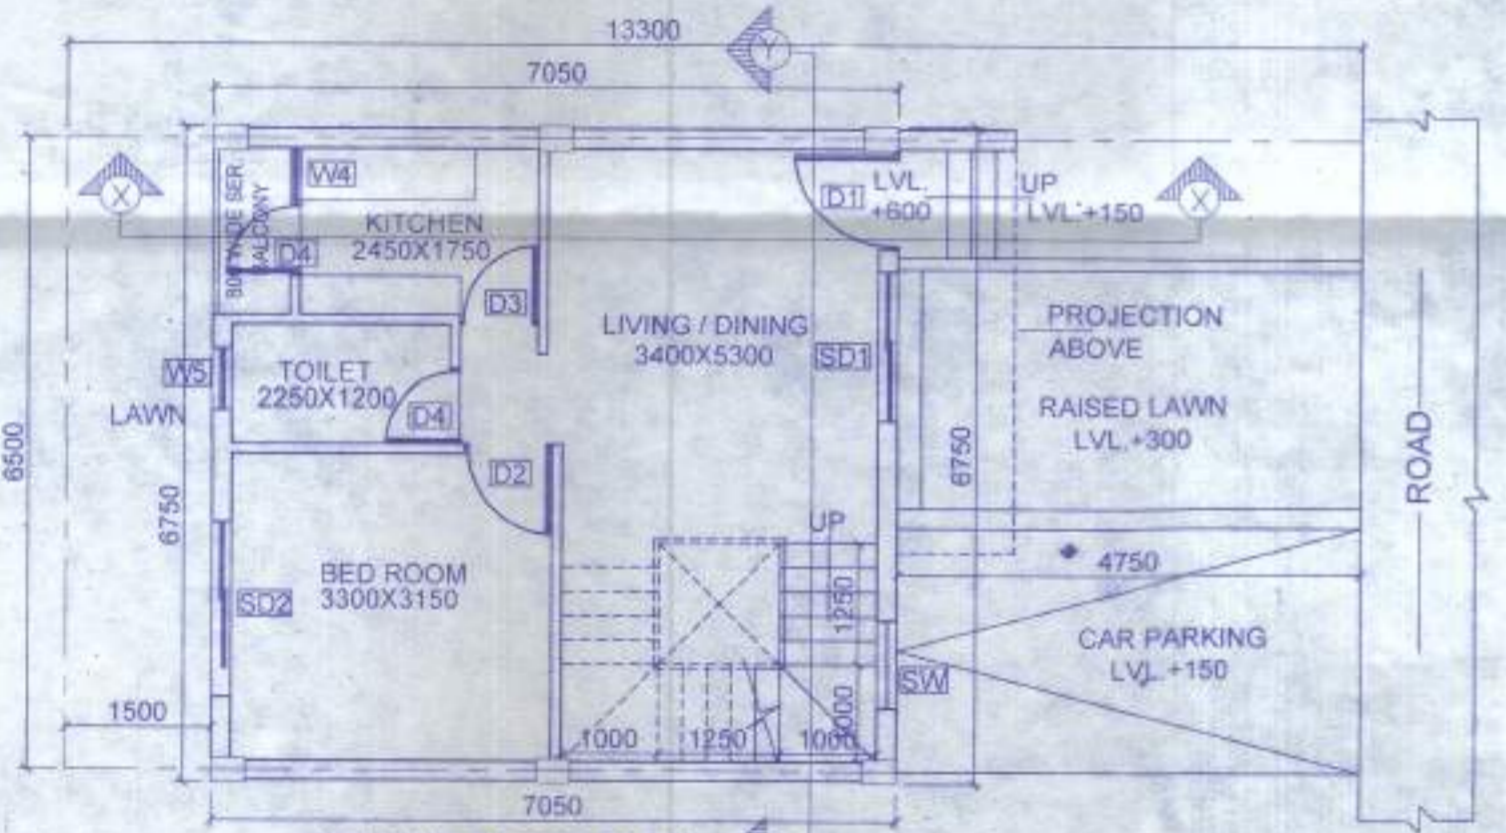

GROUND FLOOR PLAN

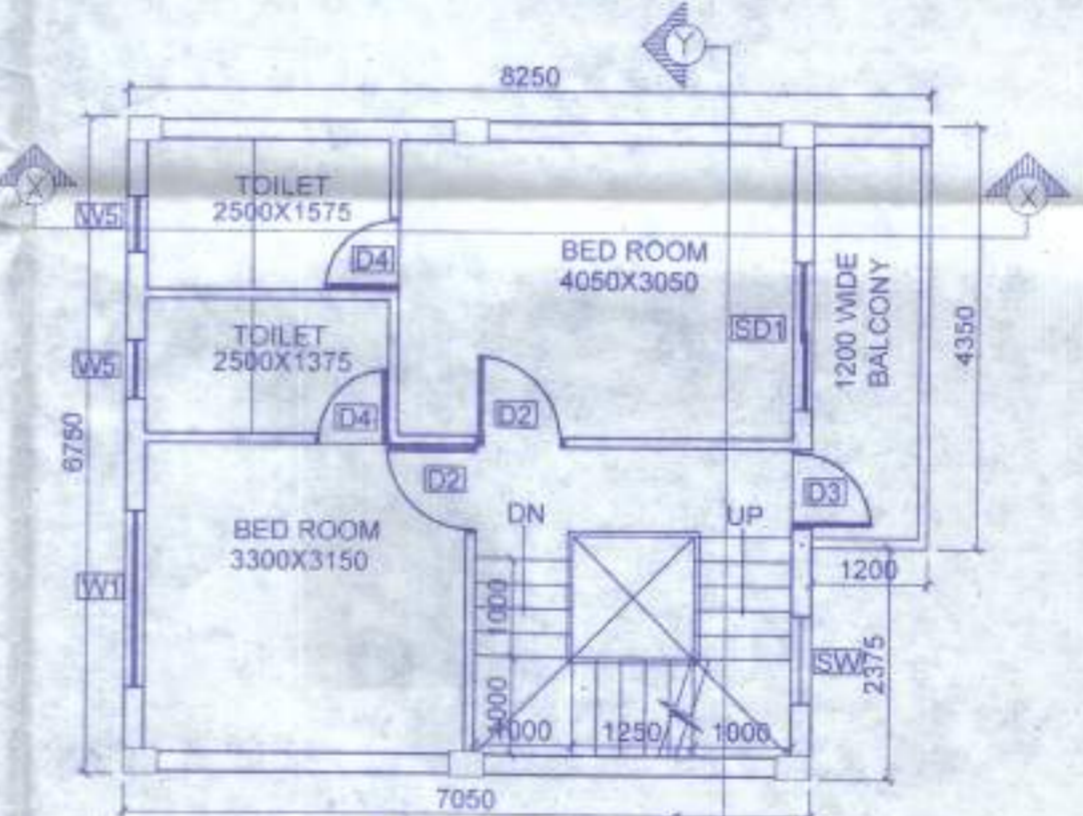

FIRST FLOOR PLAN

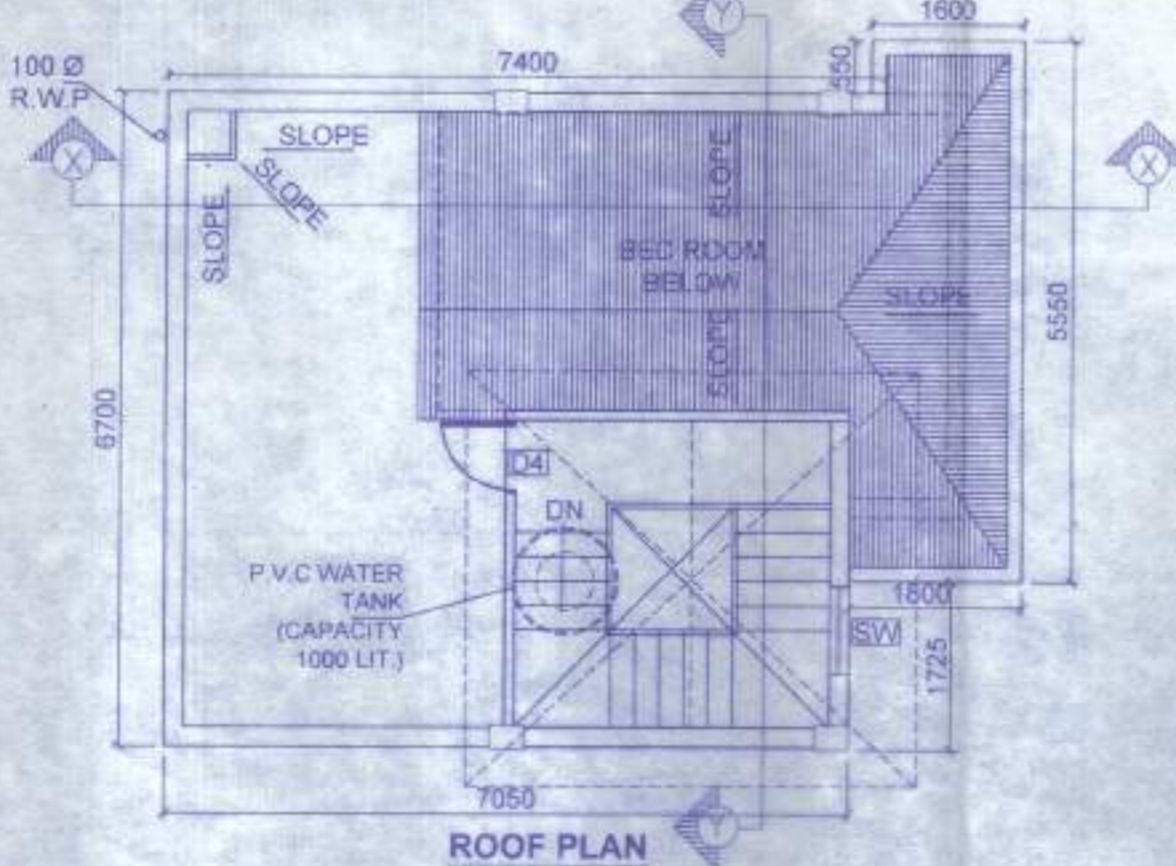

ROOF PLAN

NOTES:  
1. ALL DIMENSIONS ARE IN MM  
2. NORTH AS PER SITE ROTATION

REVISED SANCTIONED PLAN

File No. 574/704/REV/KMBA

ASSISTANT ENGINEER  
South 24 Pgs. 2.P.

District Engineer  
South 24 Pgs. 2.P.

Signature of the Geo-Technical Engineer

MEGACITY SERVICES PVT.LTD.  
AUTHORIZED SIGNATORY

FOR APPROVAL