




FOURTH FLOOR PLAN (5TH TO 35TH SIMILAR)
(EXCEPT REFUGE FLOORS ON 12TH, 17TH, 22ND, 27TH, 32ND)

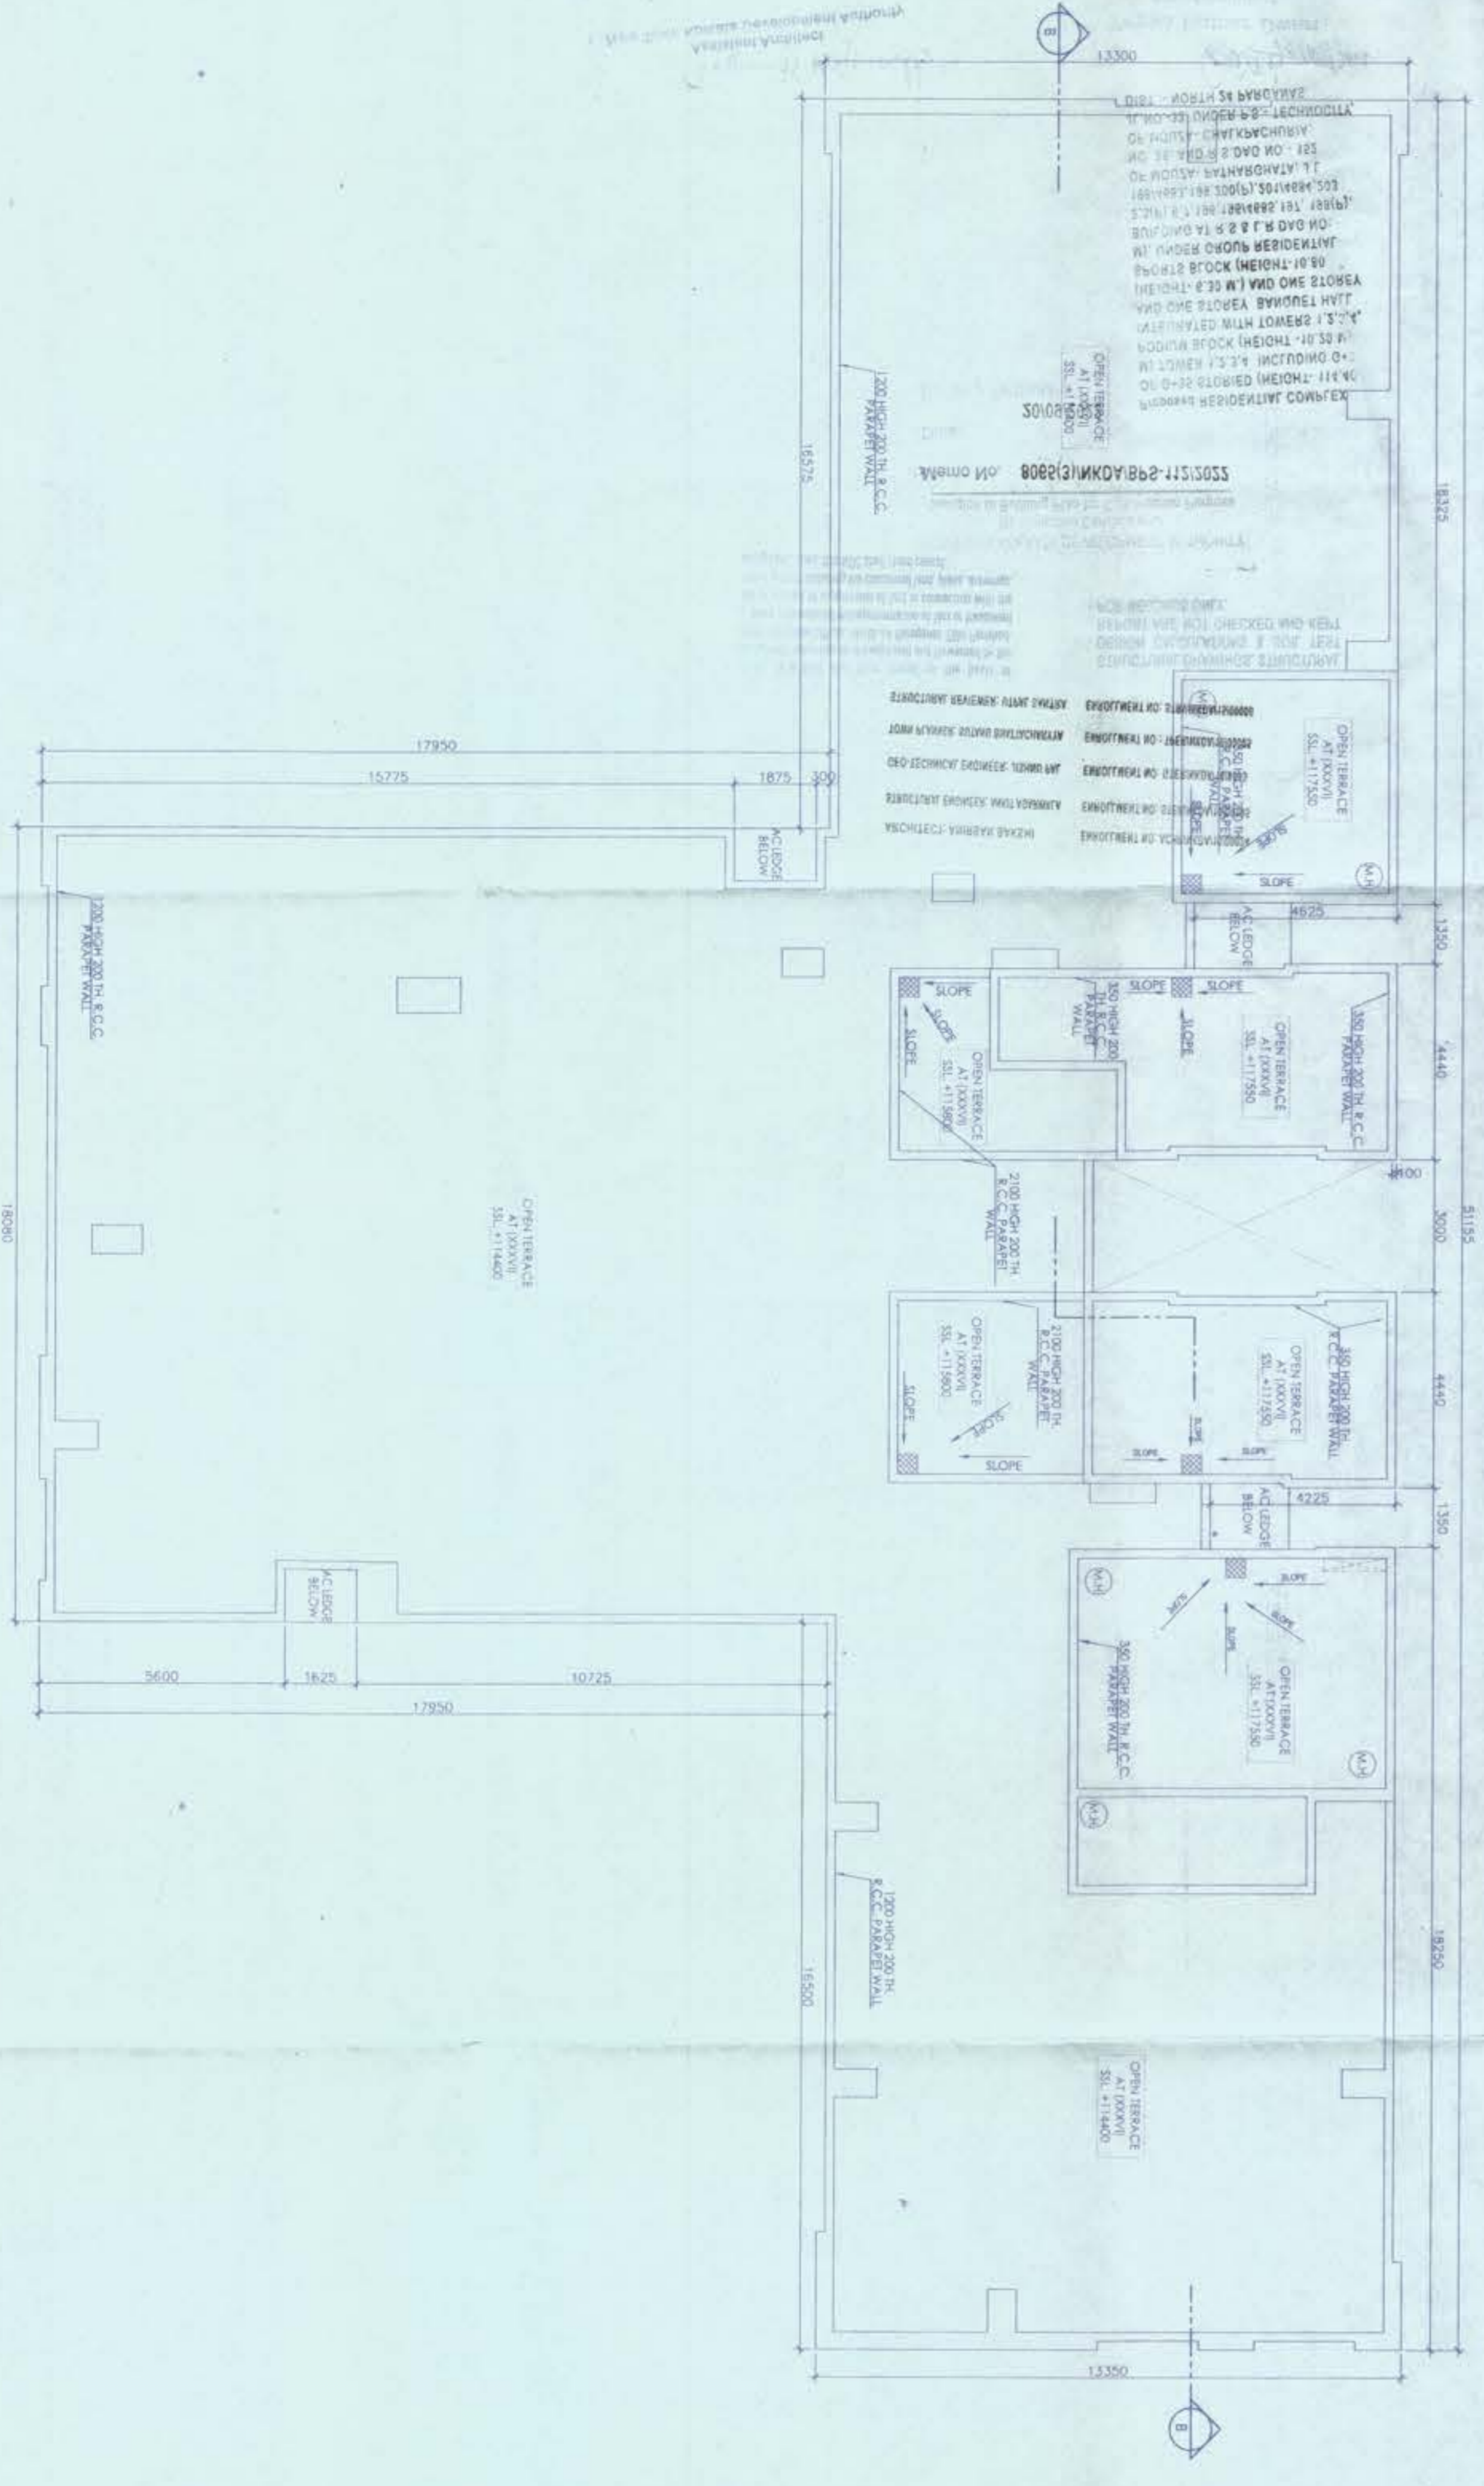

ABOVE ROOF PLAN

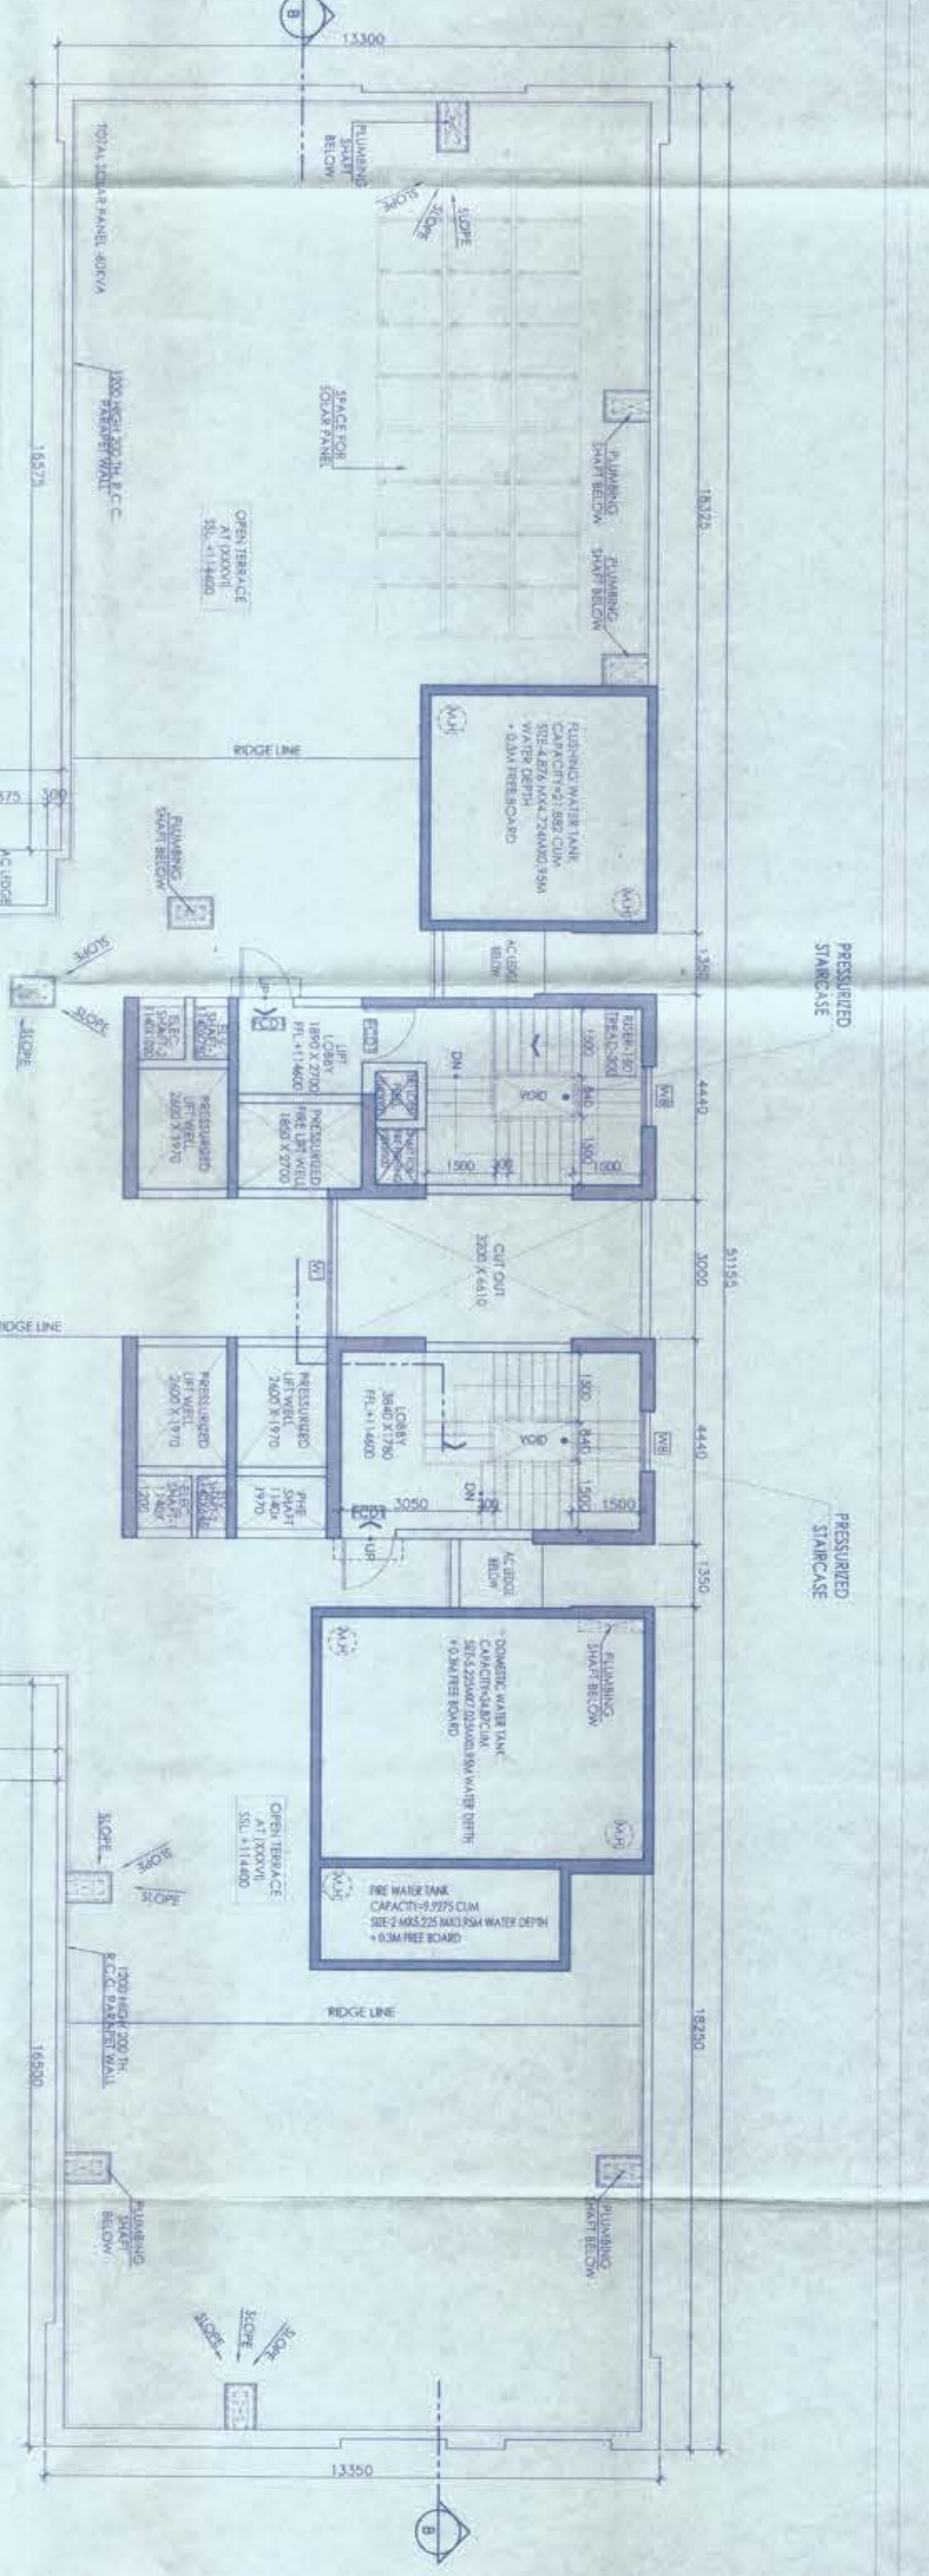

ROOF PLAN

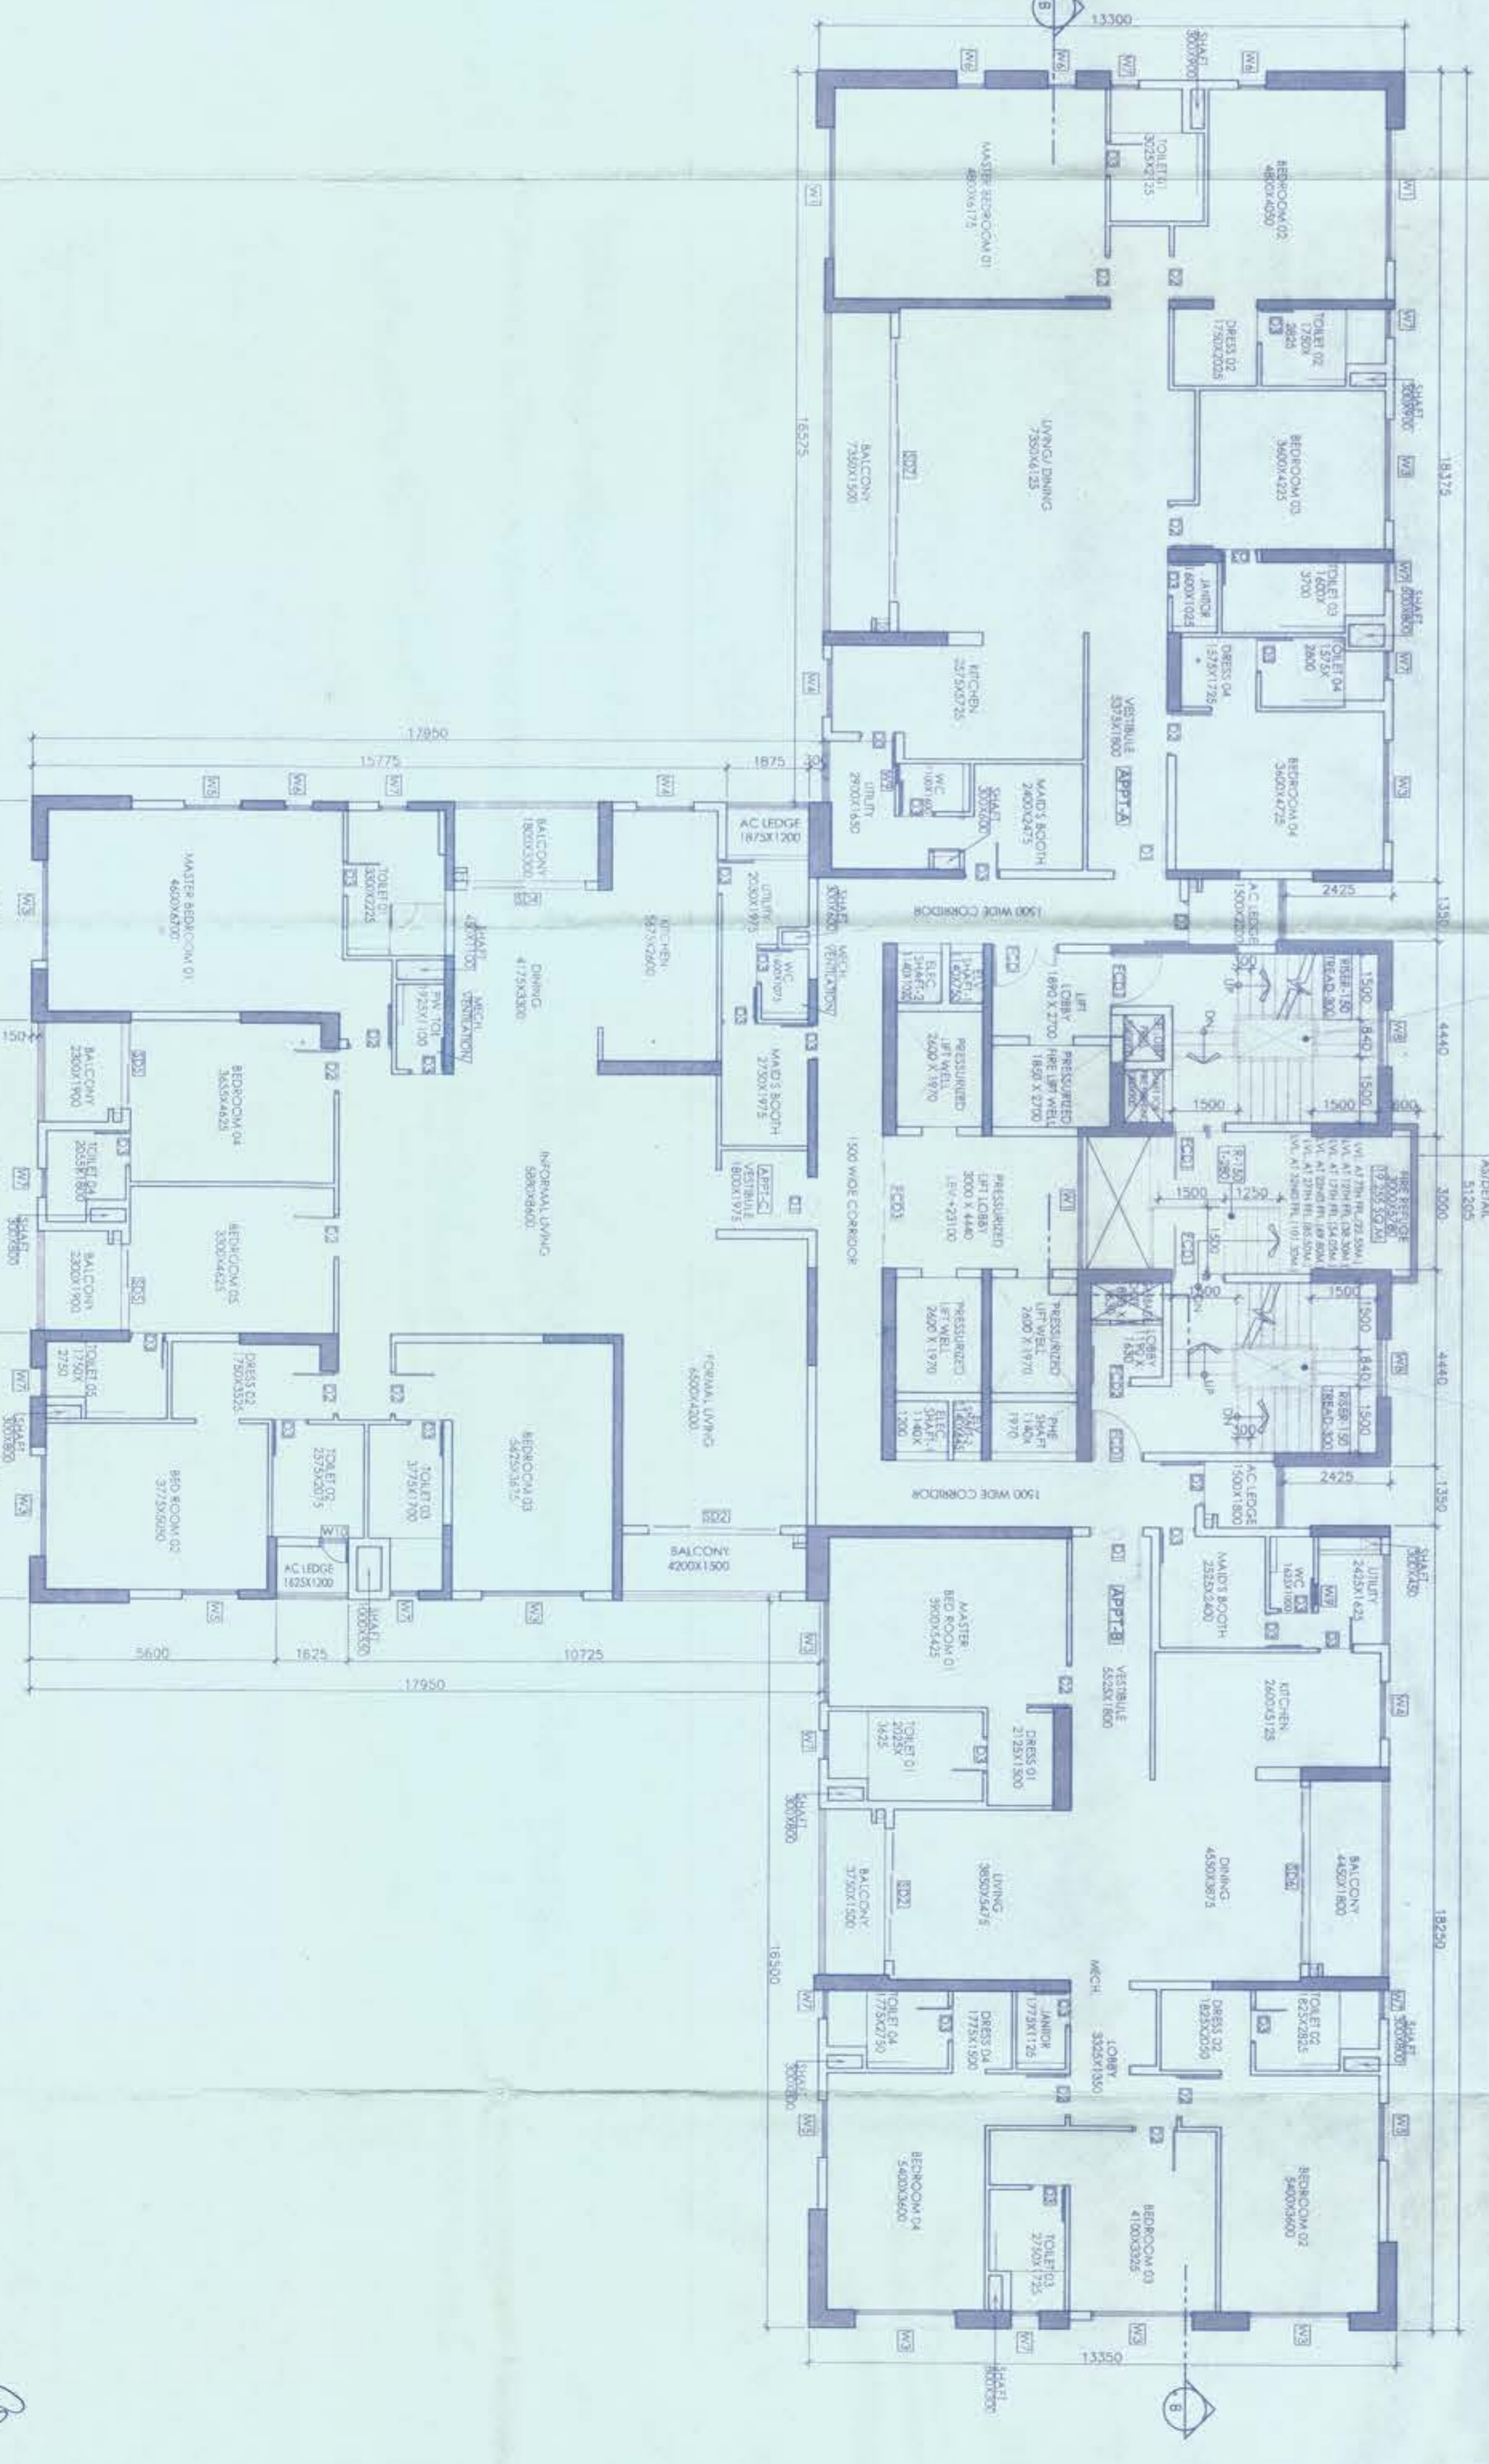

SEVENTH FLOOR PLAN (12TH, 17TH, 22ND, 27TH & 32ND SIMILAR)



SITE PLAN







