


PROPOSED WATER LINE LAYOUT OF G+4 STORIED PRINCIPALLY RESIDENTIAL AT M. G. ROAD ; R.S. DAG NOS.- 7082,7496,7497,7498 ; L.R. DAG NOS.- 8625, 8626, 8632, L.R. KHATIAN NO.- 16279 ; J.L. NO.- 20; MOHALLA- TOLAFOTOK ; WARD NO-22 ; HOLDING NO.-161/111 ; P.S. & MOUZA- CHINSURAH, UNDER HOOGHLY-CHINSURAH MUNICIPALITY; DISTRICT.- HOOGHLY.

JOINT PROPERTY OF LAND OWNERS

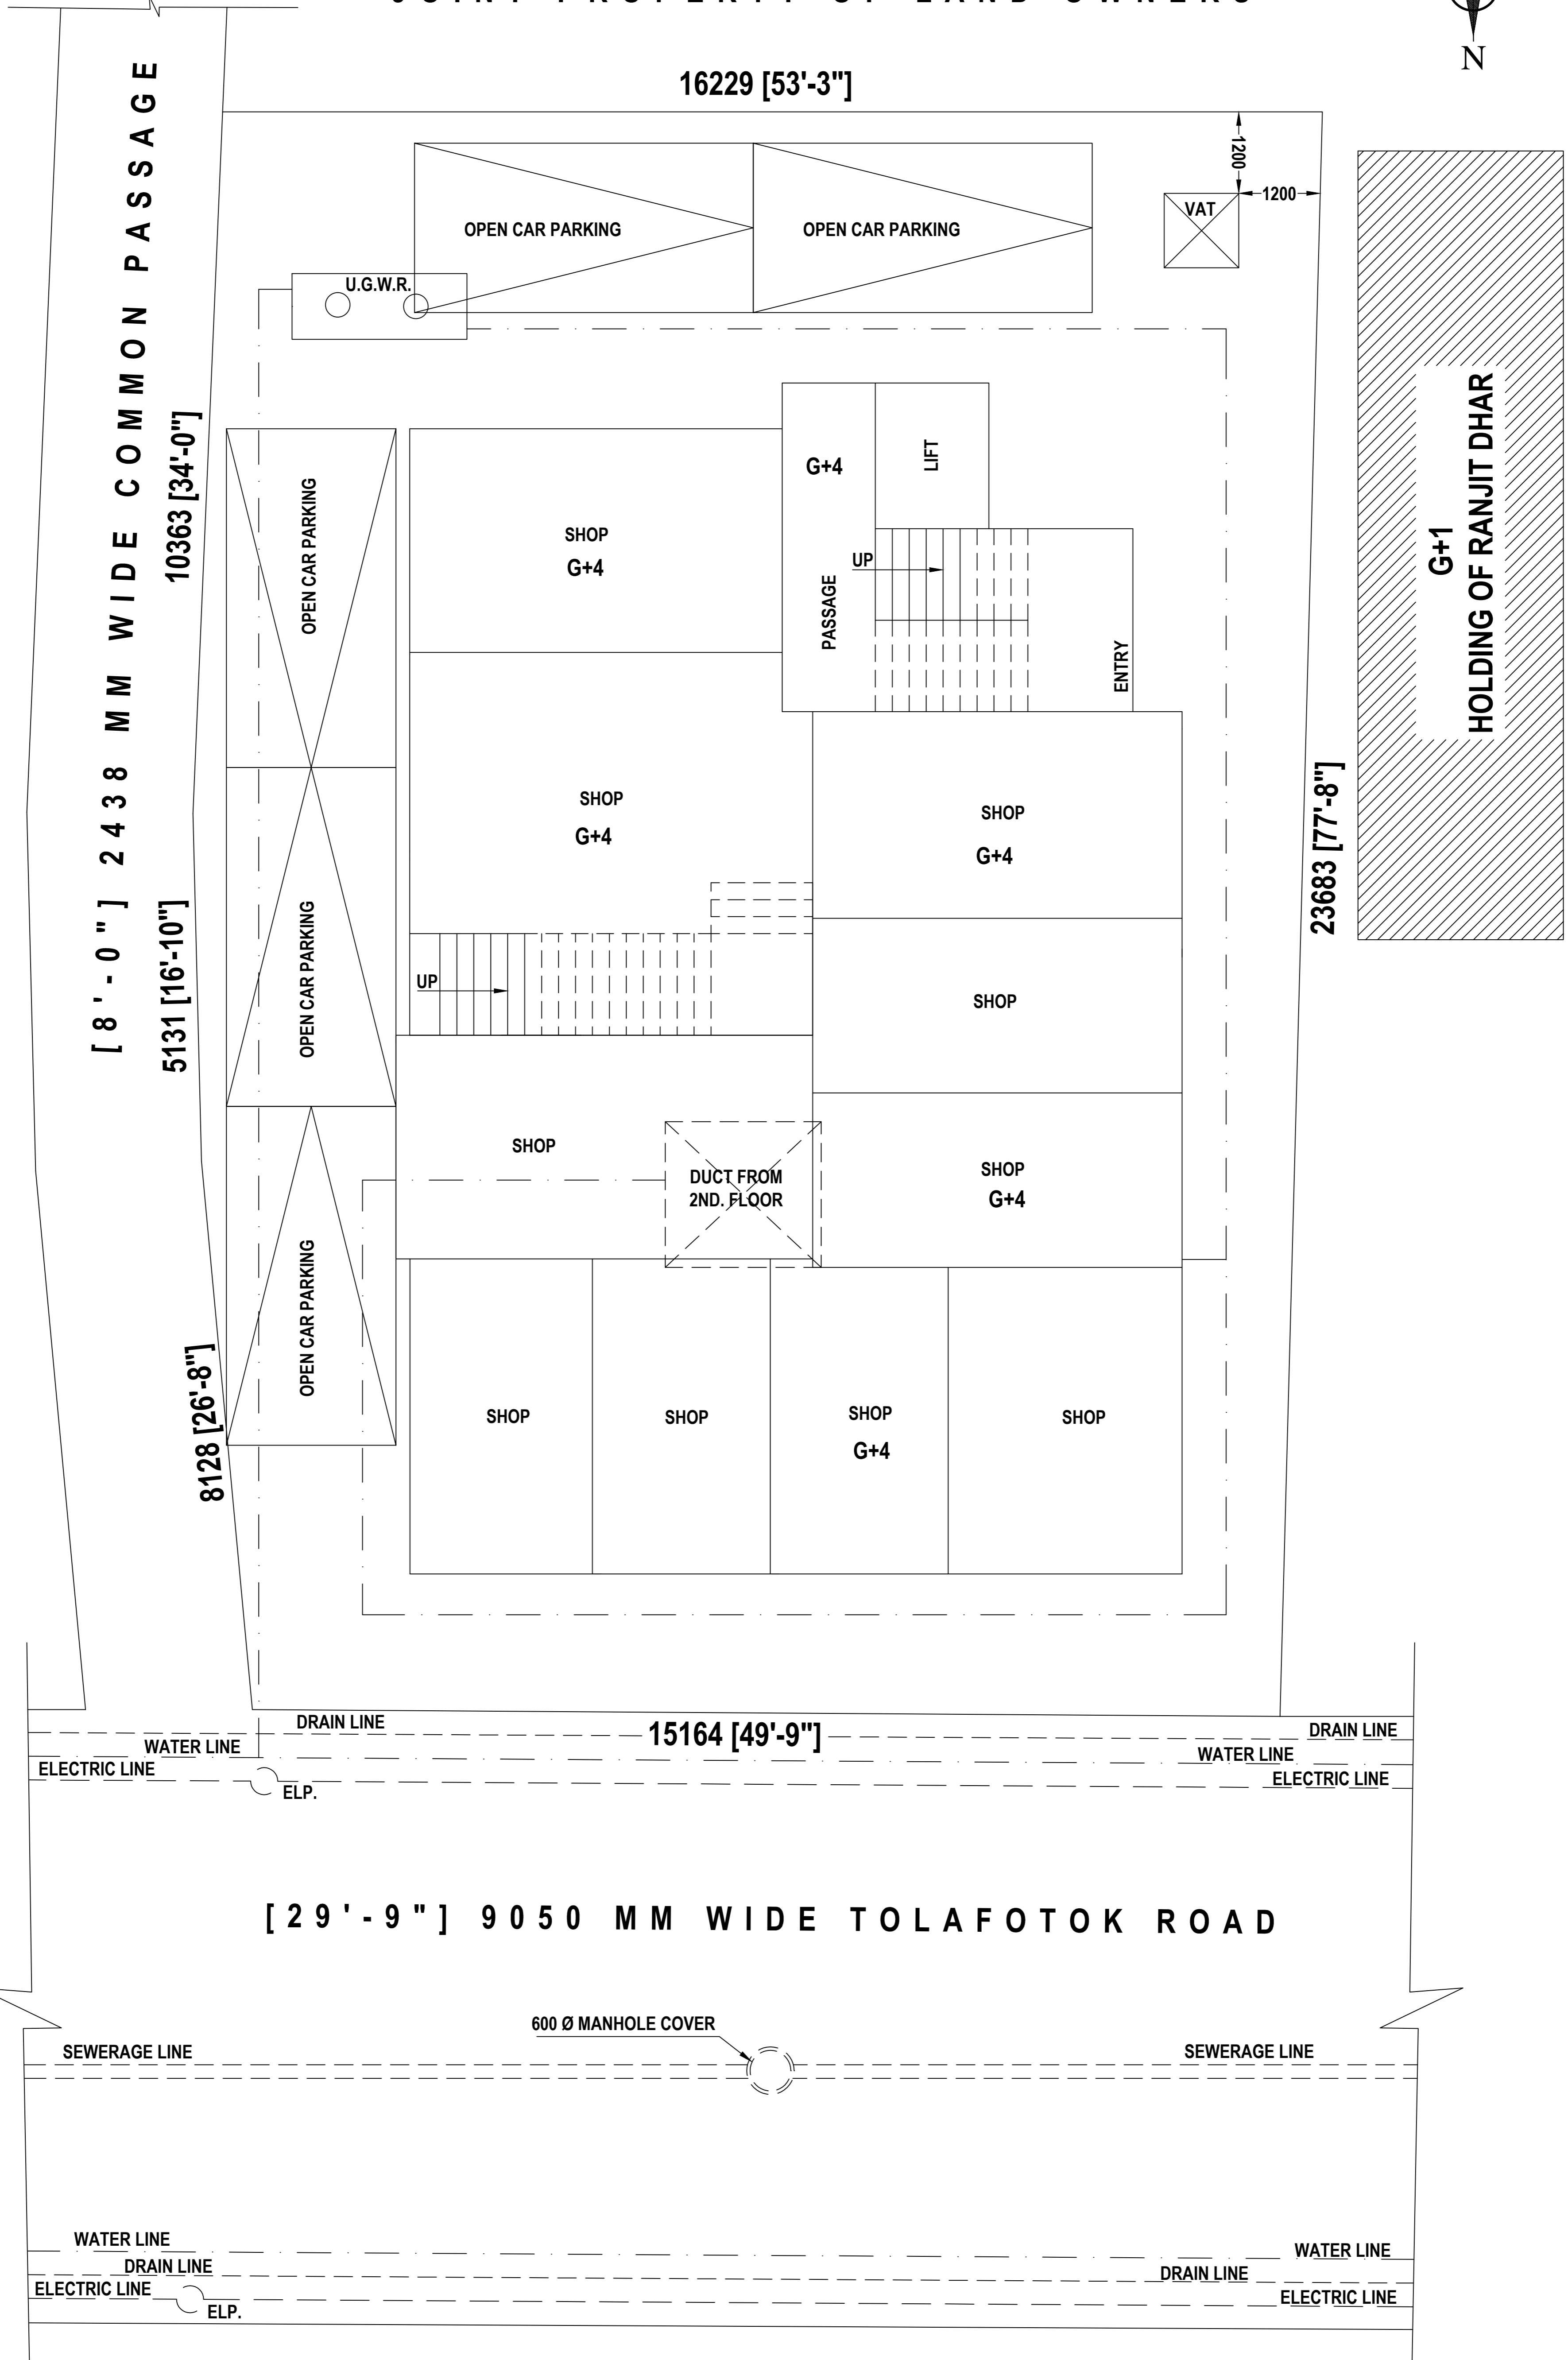

WATER LINE LAYOUT PLAN

