


BASEMENT PLAN
SCALE: 1:100

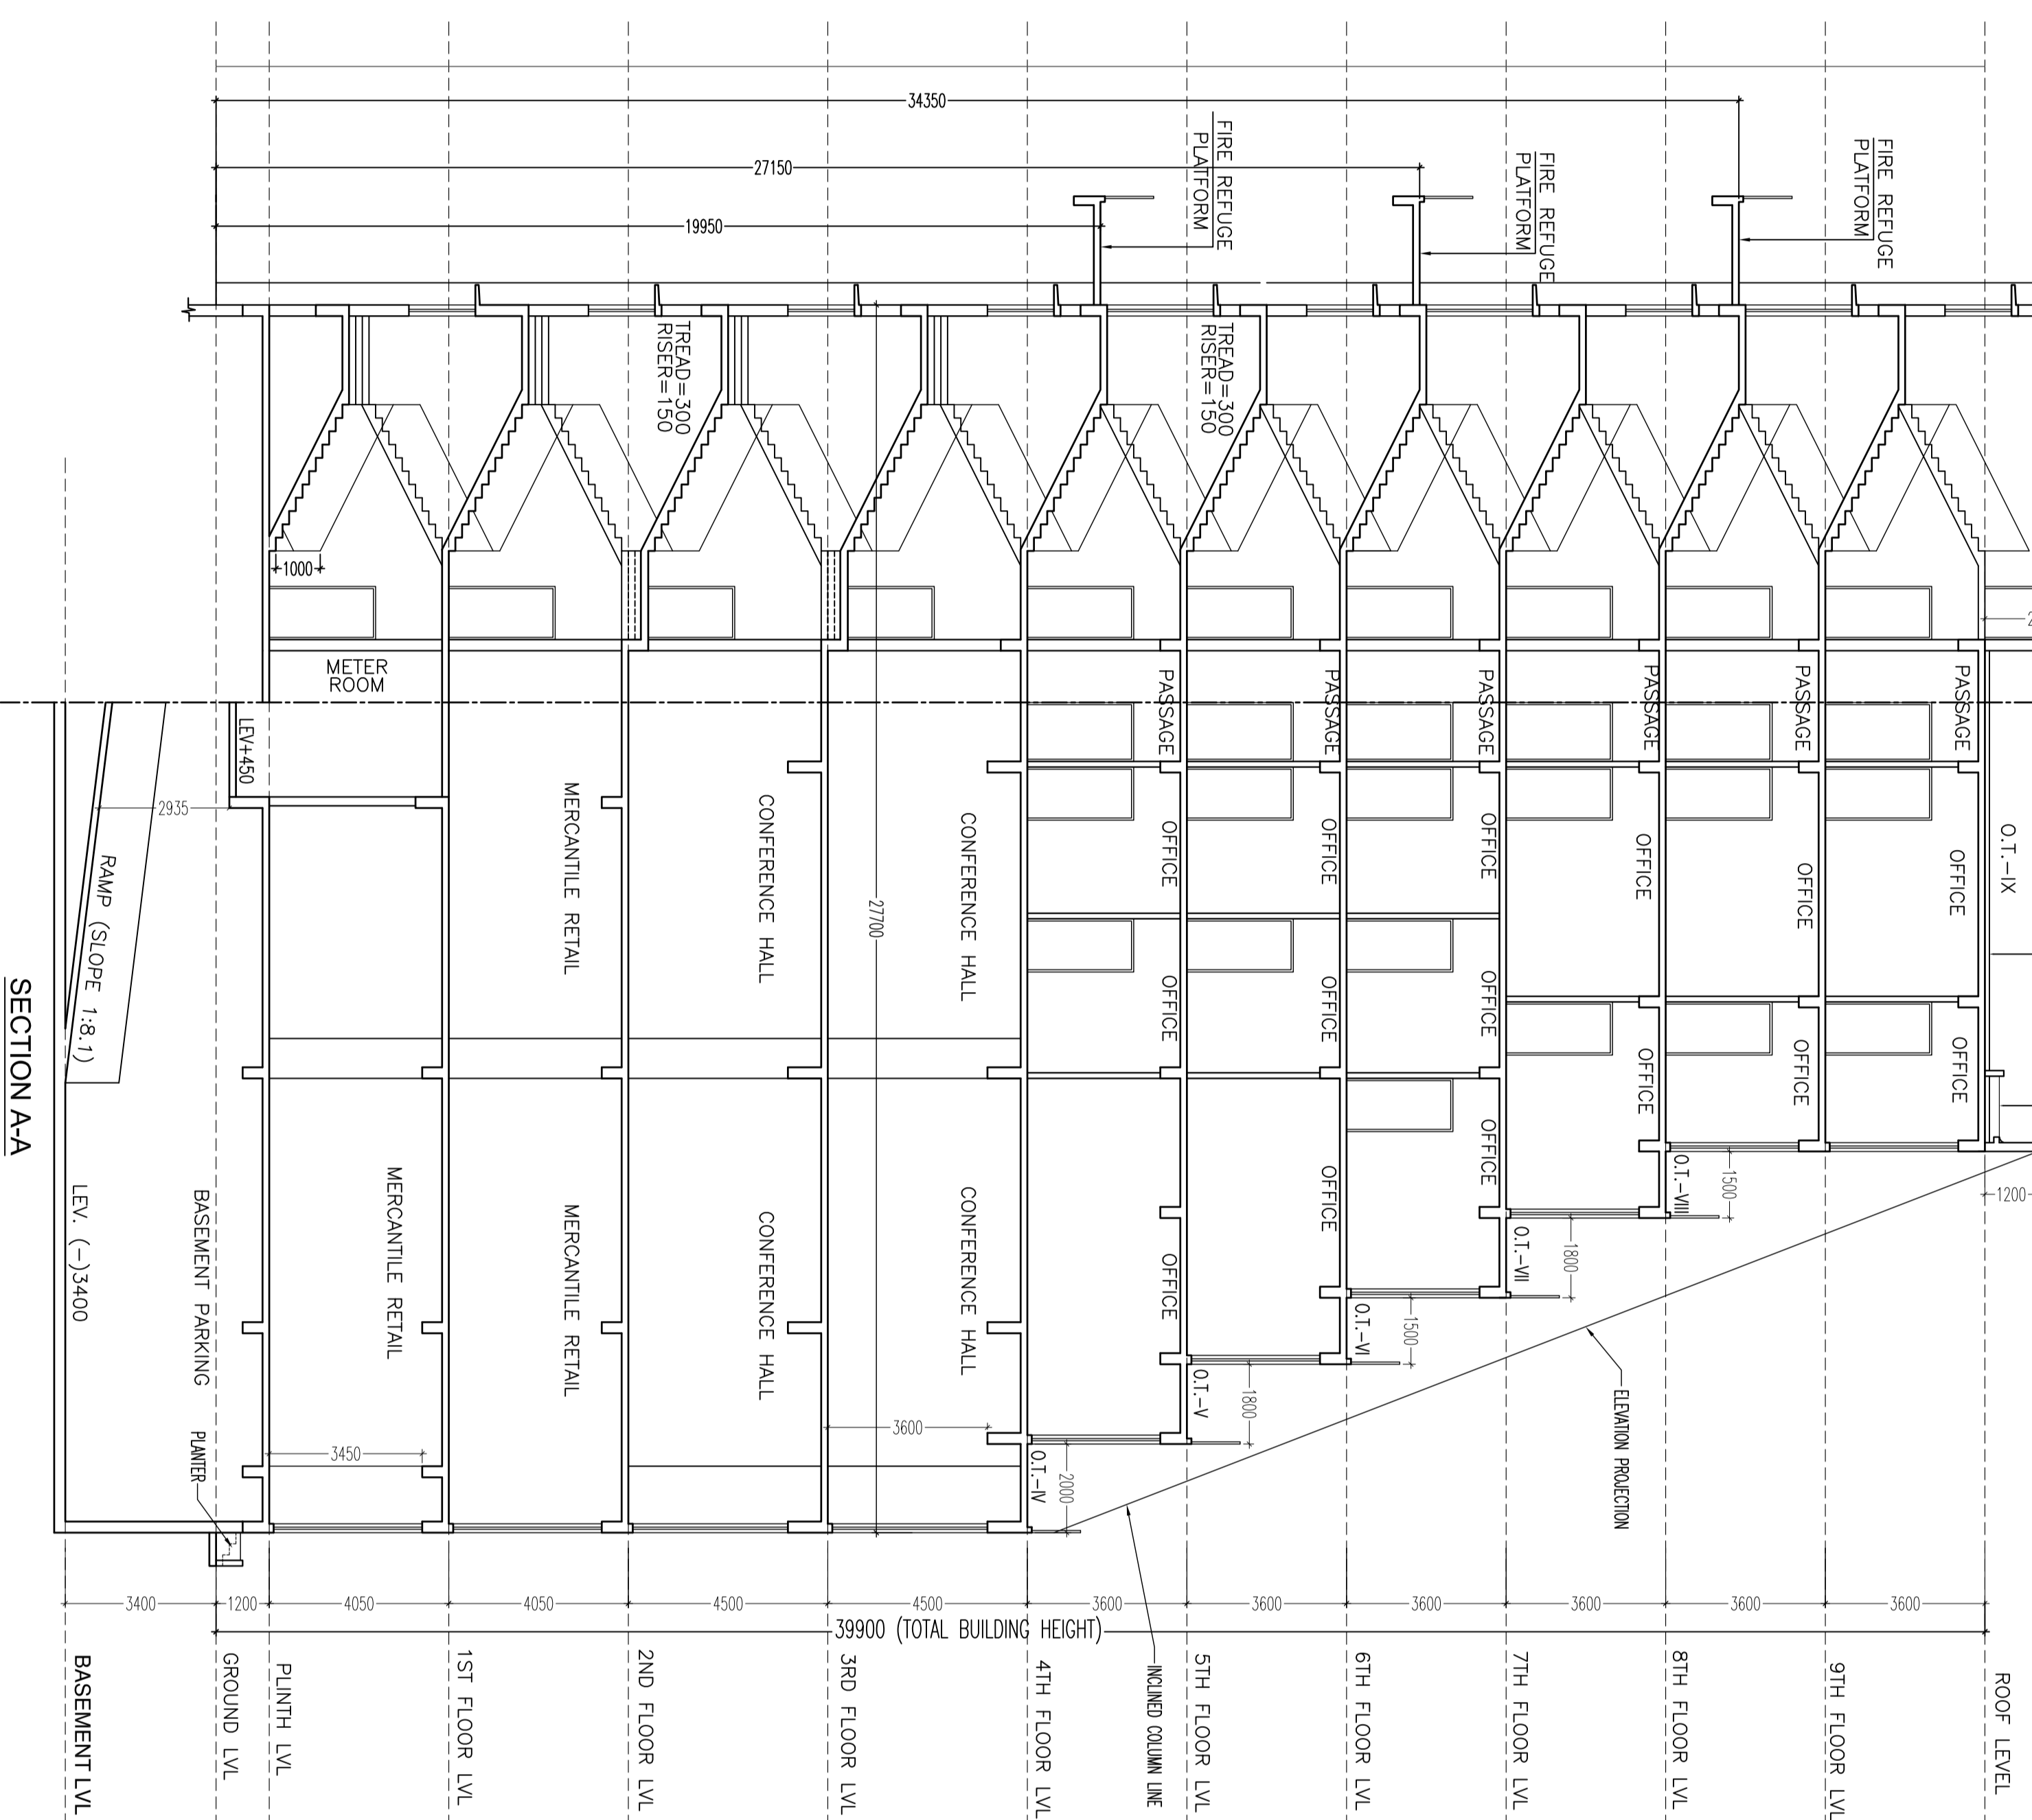

SECTION AA
SCALE: 1:100

SCHEDULE OF DOORS			
TYPE	SILL	UNIT	REMARKS
D1	2400	1800X2400	
D2	2400	1500X2400	
D3	2400	1200X2400	
D4	2400	900X2400	
D5	2100	750X2100	
D6	2400	1200X2400	
D7	2400	1800X2400	

SCHEDULE OF WINDOWS			
TYPE	SILL	UNIT	REMARKS
W1	1050	2400	1200X1150
W2	900	2400	900X1150
W3	1200	2100	600X900
W4	900	2400	1800X1150
W5	100	650	45

SIGNATURE OF OWNER
MAHESH KUMAR AGRAWAL
 DIRECTOR, MAHESH KUMAR AGRAWAL & ASSOCIATES PVT. LTD.
 ADDRESS: 230A, A/C ROSE ROAD, CHITRAKOOT BUILDING, 7TH FLOOR,
 KOLKATA - 700020

CERTIFICATE OF ARCHITECT

I HEREBY CERTIFY THAT THE ARCHITECTURAL DRAWINGS OF THE PROPOSED B+G+IX STORED BUSINESS BUILDING AT PREMISES NO. 03-0775, PLOT NO.-IID/24, ACTION AREA-IID, NEWTOWN, KOLKATA-700161, UNDER NEWTOWN P.S. KOLKATA, AS PER THE ATTACHED ARCHITECTURAL DRAWINGS, HAVE BEEN PREPARED BY ME AND I AM RESPONSIBLE FOR THE SAME. I HAVE ALSO CERTIFIED THAT THE PROPOSED BUILDING IS IN ACCORDANCE WITH THE REGULATIONS AND RULES OF THE GOVERNMENT OF WEST BENGAL, KOLKATA, AS PER THE ATTACHED ARCHITECTURAL DRAWINGS. 

SIGNATURE OF ARCHITECT
RAJ AGRAWAL
 ARCHITECTURAL ENGINEER
 ACHARNOKOLKATA/00010010

CERTIFICATE OF STRUCTURAL ENGINEER

I HEREBY CERTIFY THAT THE STRUCTURAL DRAWINGS AND DESIGN OF THE PROPOSED B+G+IX STORED BUSINESS BUILDING AT PREMISES NO. 03-0775, PLOT NO.-IID/24, ACTION AREA-IID, NEWTOWN, KOLKATA-700161, UNDER NEWTOWN P.S. KOLKATA, AS PER THE ATTACHED ARCHITECTURAL DRAWINGS, HAVE BEEN PREPARED BY ME AND I AM RESPONSIBLE FOR THE SAME. I HAVE ALSO CERTIFIED THAT THE PROPOSED BUILDING IS IN ACCORDANCE WITH THE REGULATIONS AND RULES OF THE GOVERNMENT OF WEST BENGAL, KOLKATA, AS PER THE ATTACHED ARCHITECTURAL DRAWINGS. 

SIGNATURE OF GEOTECHNICAL ENGINEER
ANANT AGRAWAL
 GEOTECHNICAL ENGINEER
 STERNKOLKATA/00010105

I HEREBY CERTIFY THAT THE GEOTECHNICAL REPORT ON SOIL AND FOUNDATION FOR THE PROPOSED B+G+IX STORED BUSINESS BUILDING AT PREMISES NO. 03-0775, PLOT NO.-IID/24, ACTION AREA-IID, NEWTOWN, KOLKATA-700161, UNDER NEWTOWN P.S. KOLKATA, AS PER THE ATTACHED GEOTECHNICAL REPORT, HAVE BEEN PREPARED BY ME AND I AM RESPONSIBLE FOR THE SAME. I HAVE ALSO CERTIFIED THAT THE PROPOSED BUILDING IS IN ACCORDANCE WITH THE REGULATIONS AND RULES OF THE GOVERNMENT OF WEST BENGAL, KOLKATA, AS PER THE ATTACHED ARCHITECTURAL DRAWINGS.

TITLE
BASEMENT PLAN & SECTION A-A

PROJECT
PROPOSED PLAN OF B+G+IX STORED BUSINESS BUILDING AT PREMISES NO. 03-0775, PLOT NO.-IID/24, ACTION AREA-IID, NEWTOWN, KOLKATA-700161, UNDER NEWTOWN P.S. KOLKATA.

DATE 27/03/23
JOB NO. ARCH/2023/788
DEALT 1:100
SCALE 1:100
SHEET NO. 7/8

ARCHITECTURAL DRAWING - 07/08
RAJ AGRAWAL & ASSOCIATES
 8B, ROYD STREET, KOLKATA - 16