


800X900

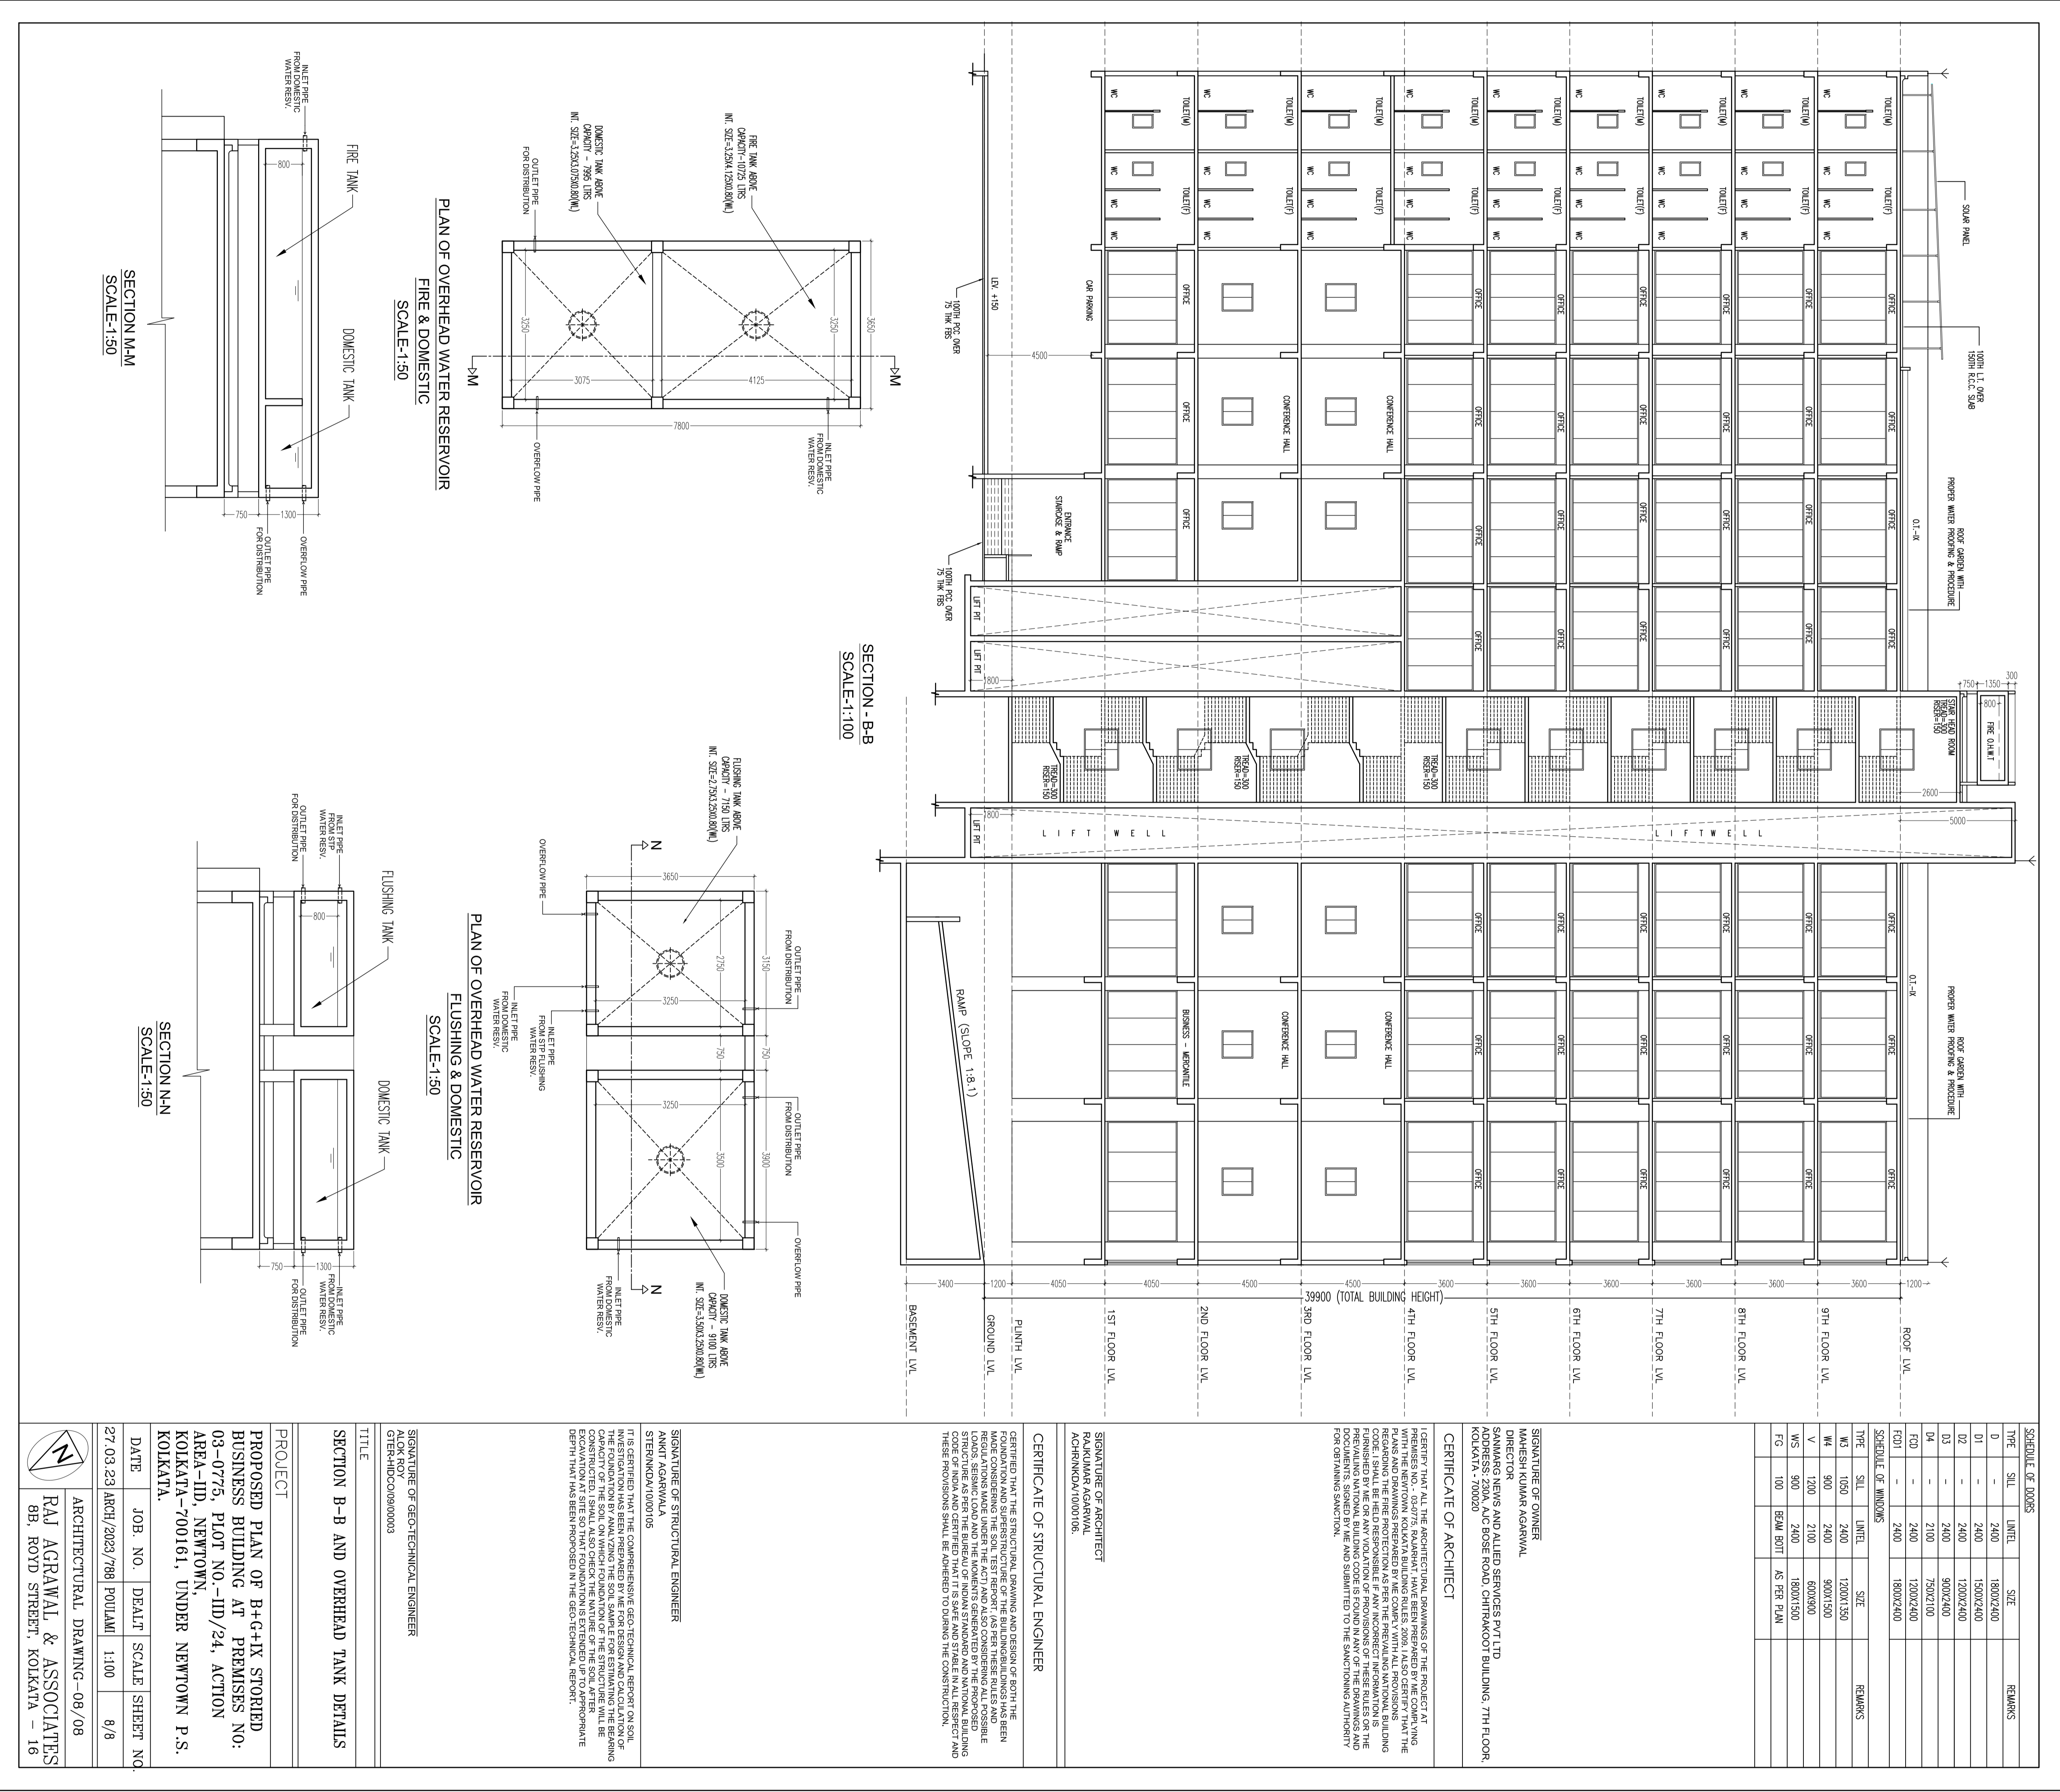






















**PROJECT**  
PROPOSED PLAN OF B+G+IX STORED  
BUSINESS BUILDING AT PREMISES NO:  
03-0776, PLOT NO.-II/D/24, ACTION  
AREA-III, NEWTOWN,  
KOLKATA-700161, UNDER NEWTOWN P.S.,  
KOLKATA.

**CLIENT**  
RAJ AGRAWAL & ASSOCIATES  
8B, ROYD STREET, KOLKATA - 16

**DATE** 27/03/23

**JOB NO.** ARCH/2023/788

**DEALT** POULAMI

**SCALE** 1:100



