


ALSO SEE THE BUILDING CONTRACT SETTING OUT THE SCOPE OF WORK AND THE BUILDING REGULATIONS AND LOCAL AUTHORITY REQUIREMENTS.

DATE: 02.07.2019
 BY: N.E. 124




01051-01900535

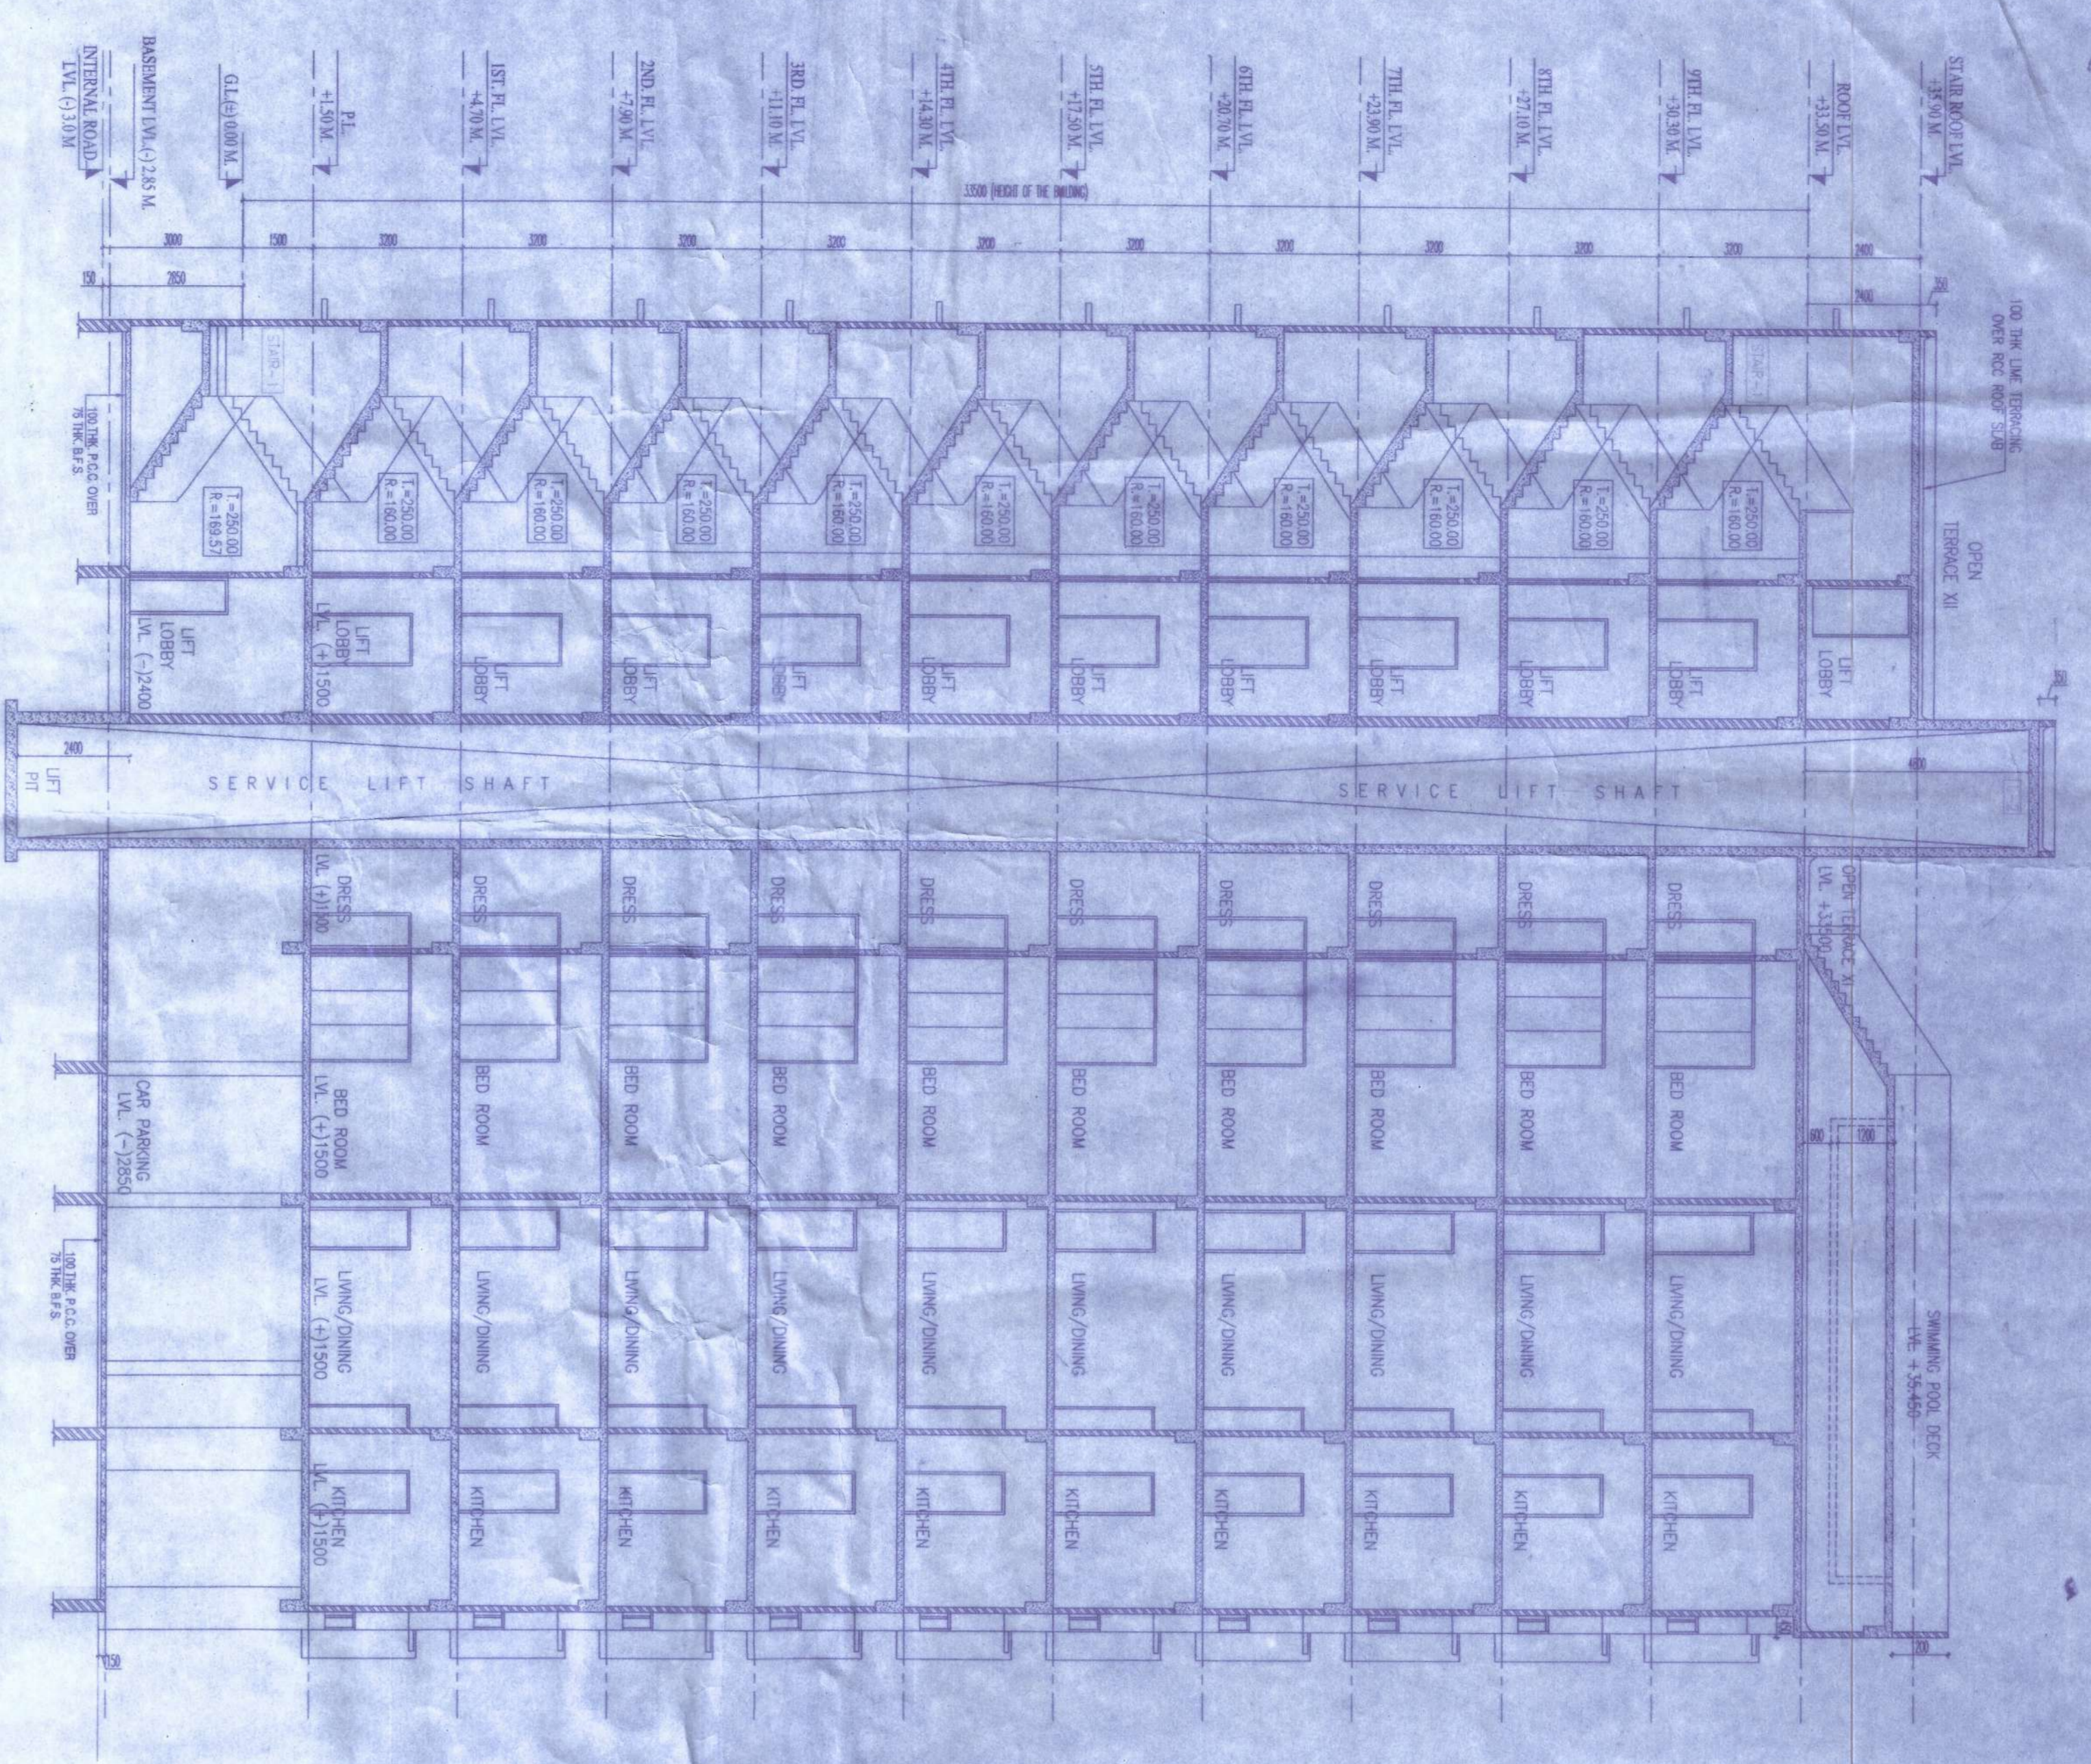


SECTION AT A3-A3


Note: Structural Details shall be as per Approved Drawings. No alterations shall be made without the consent of the Structural Engineer.

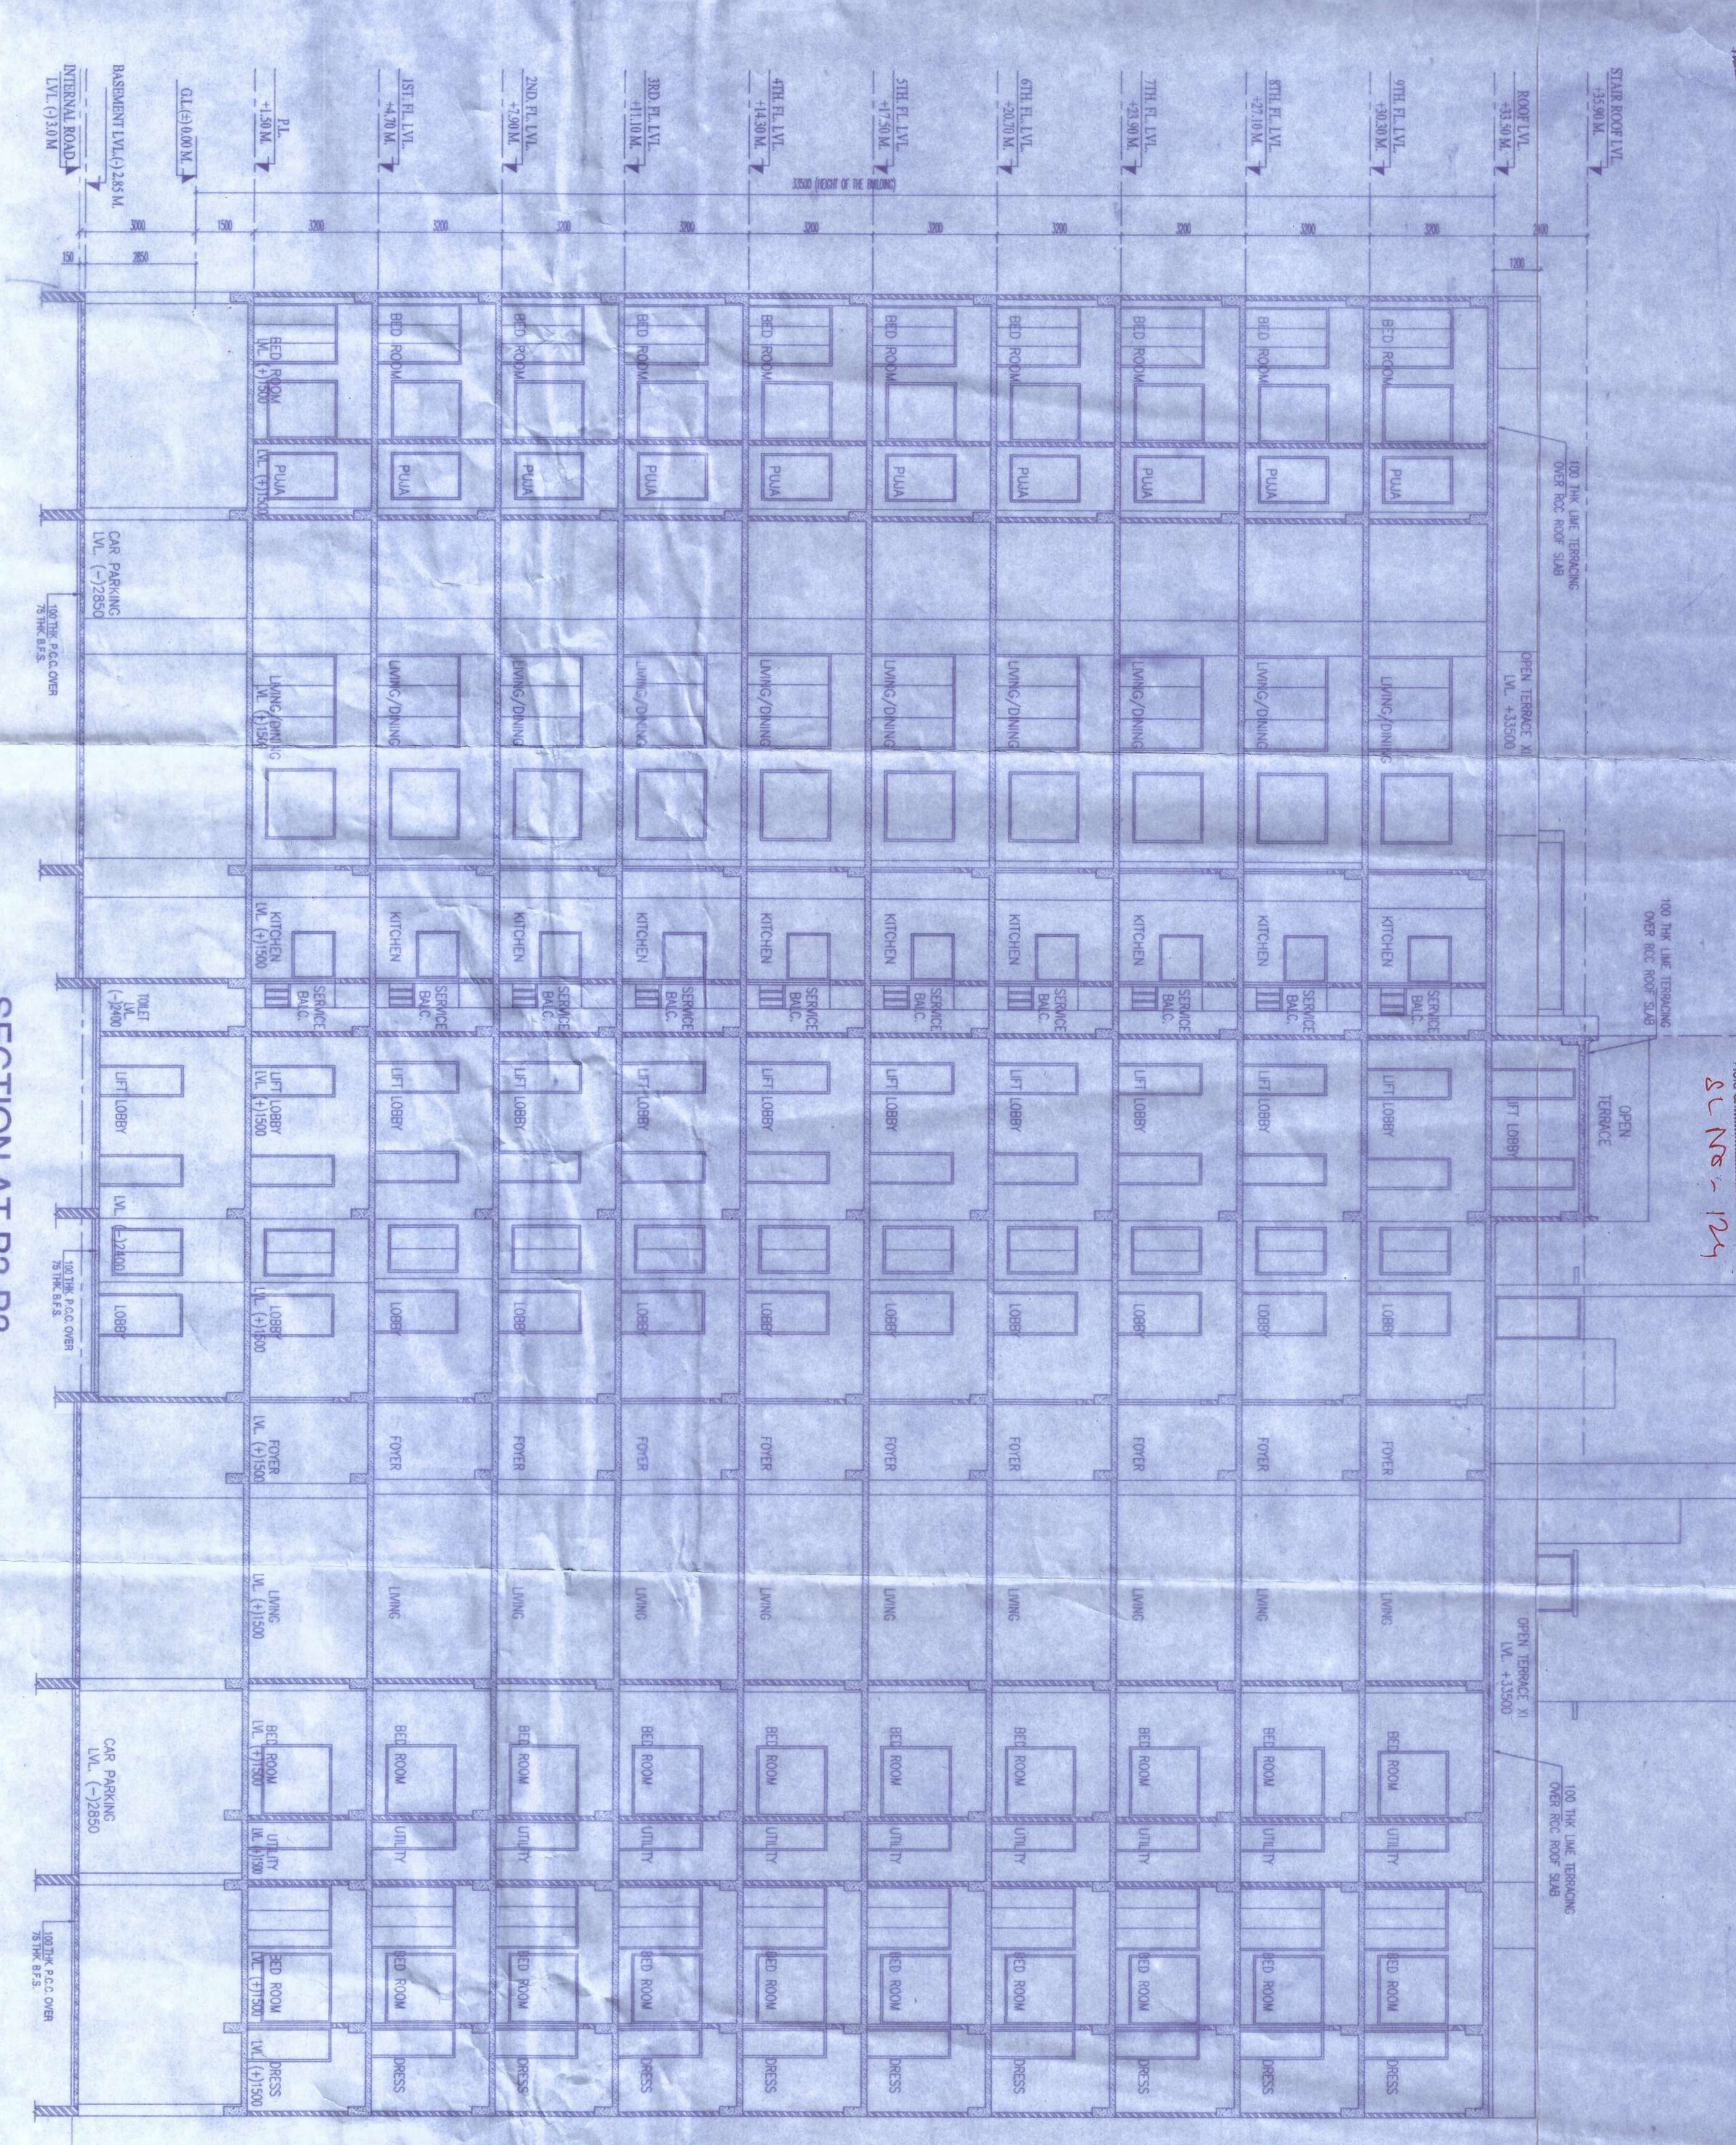


SECTION AT B3-B3

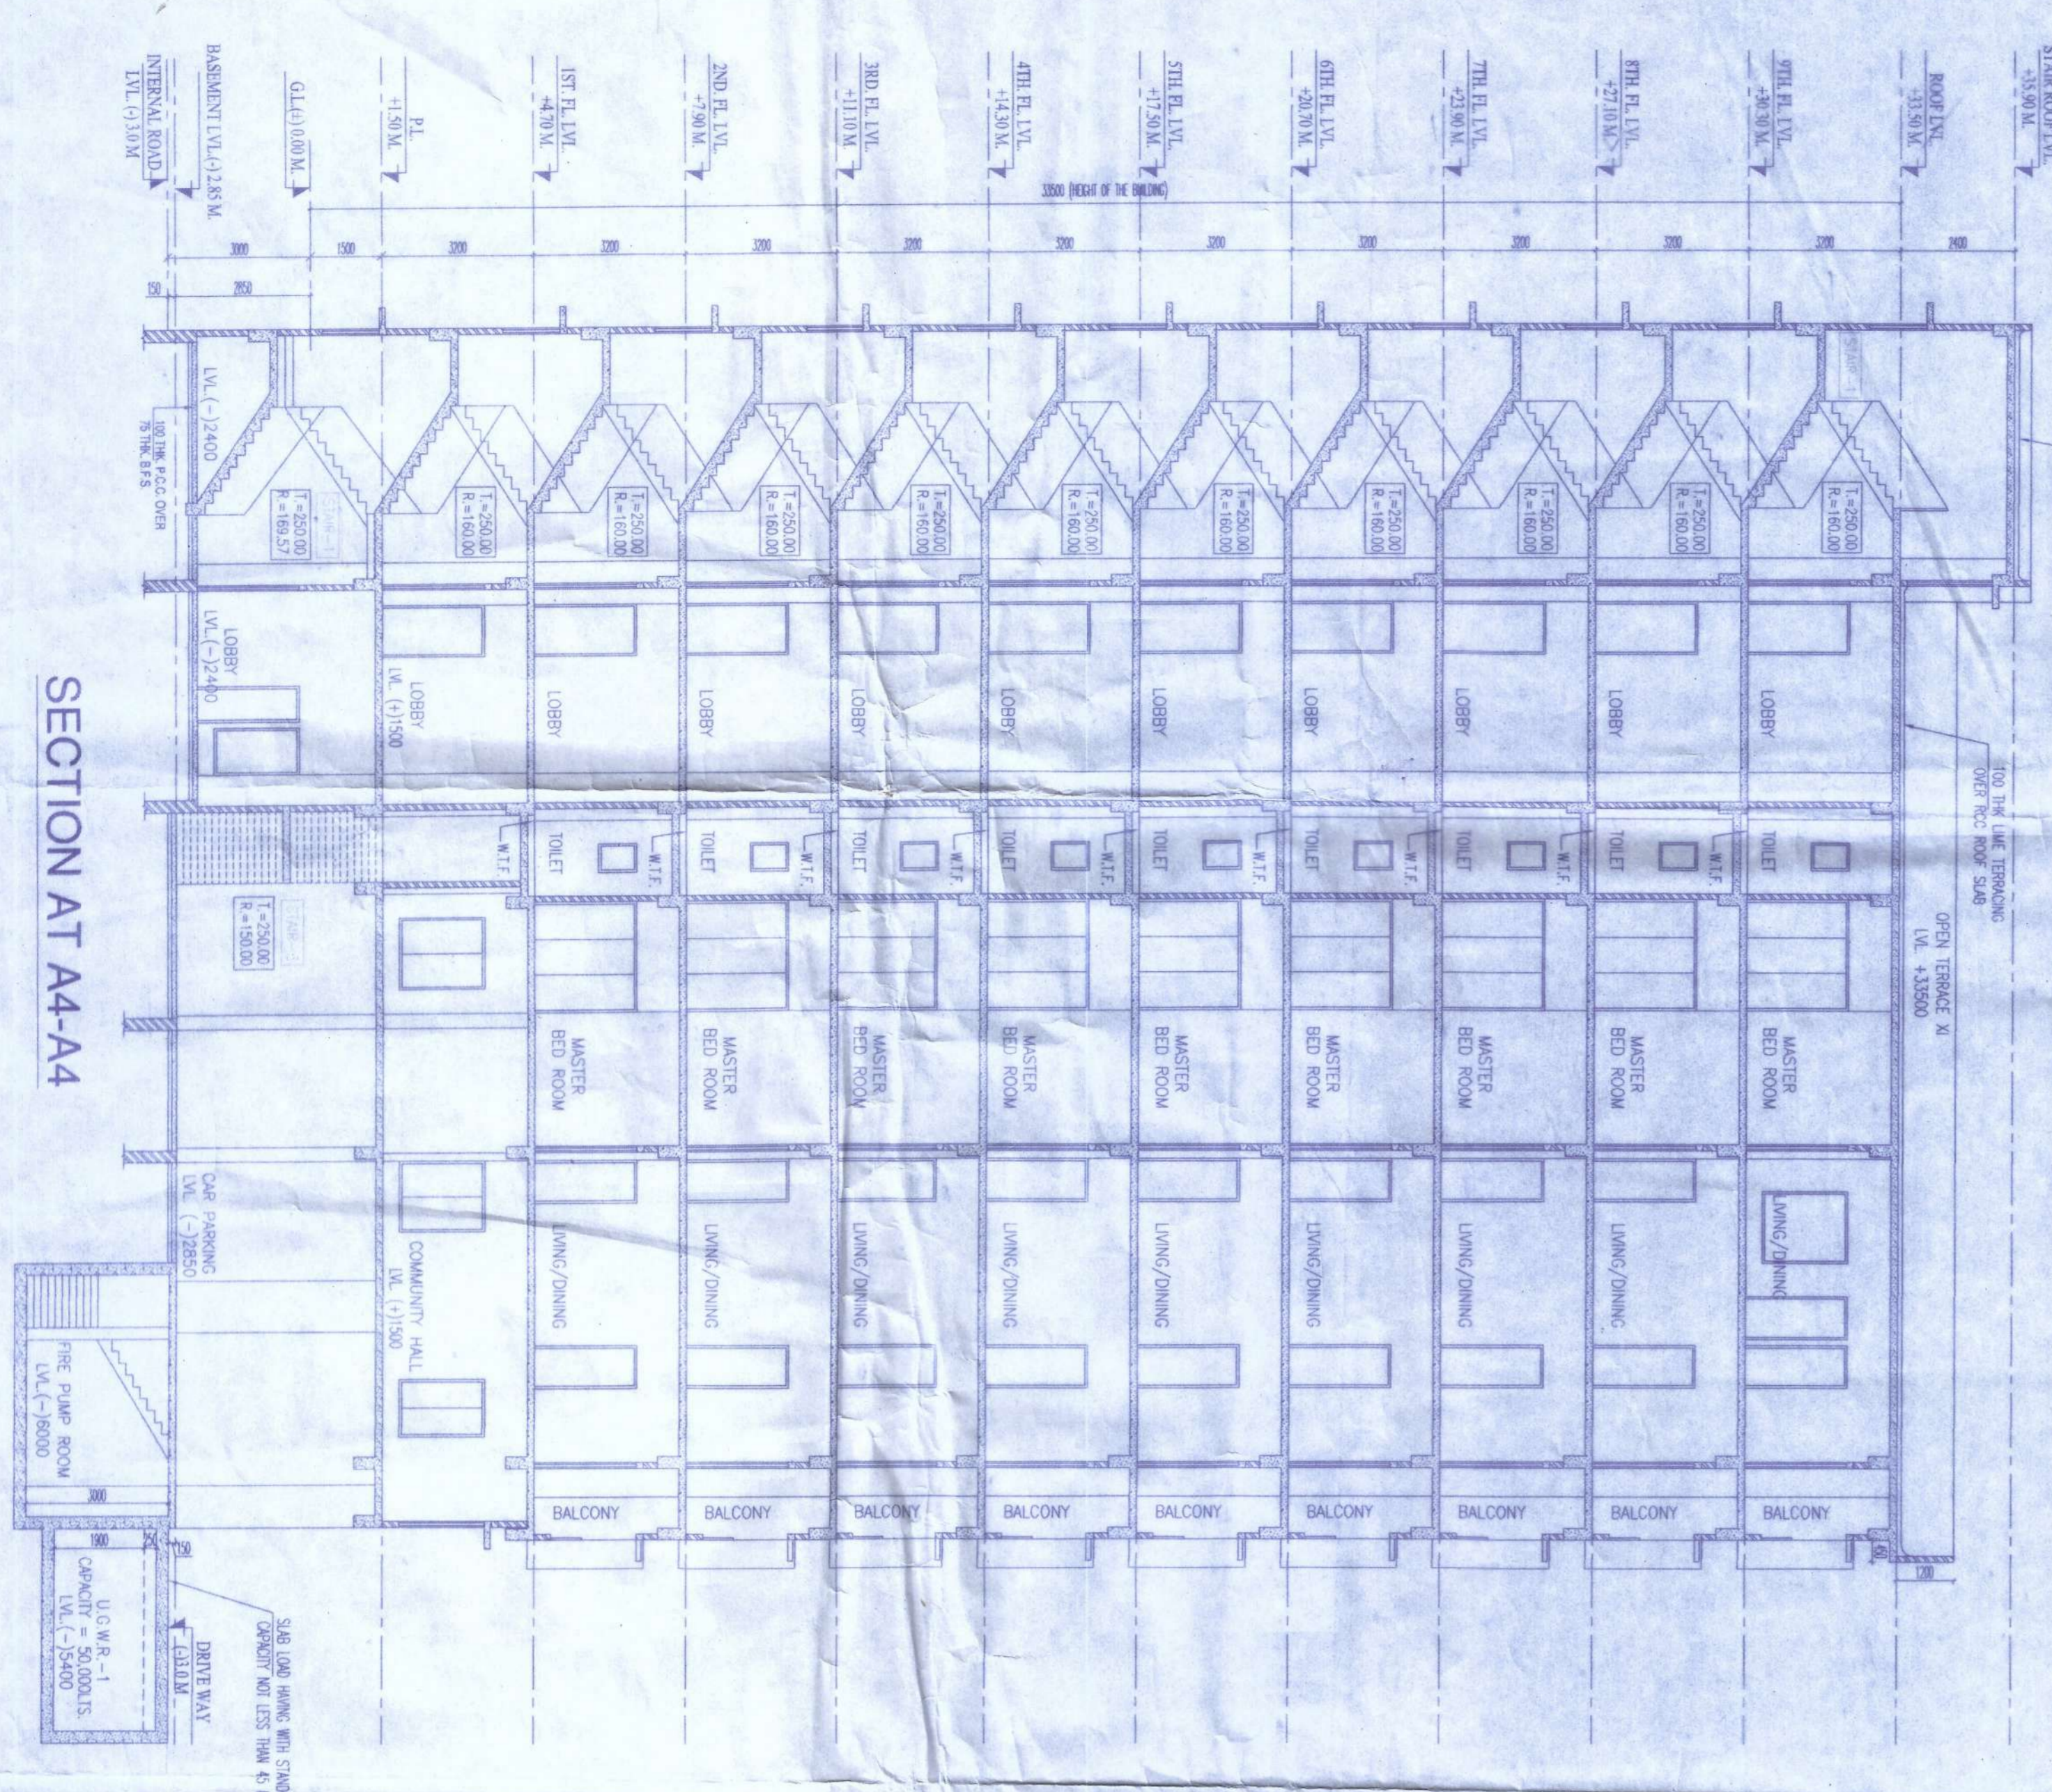


SECTION AT A4-A4

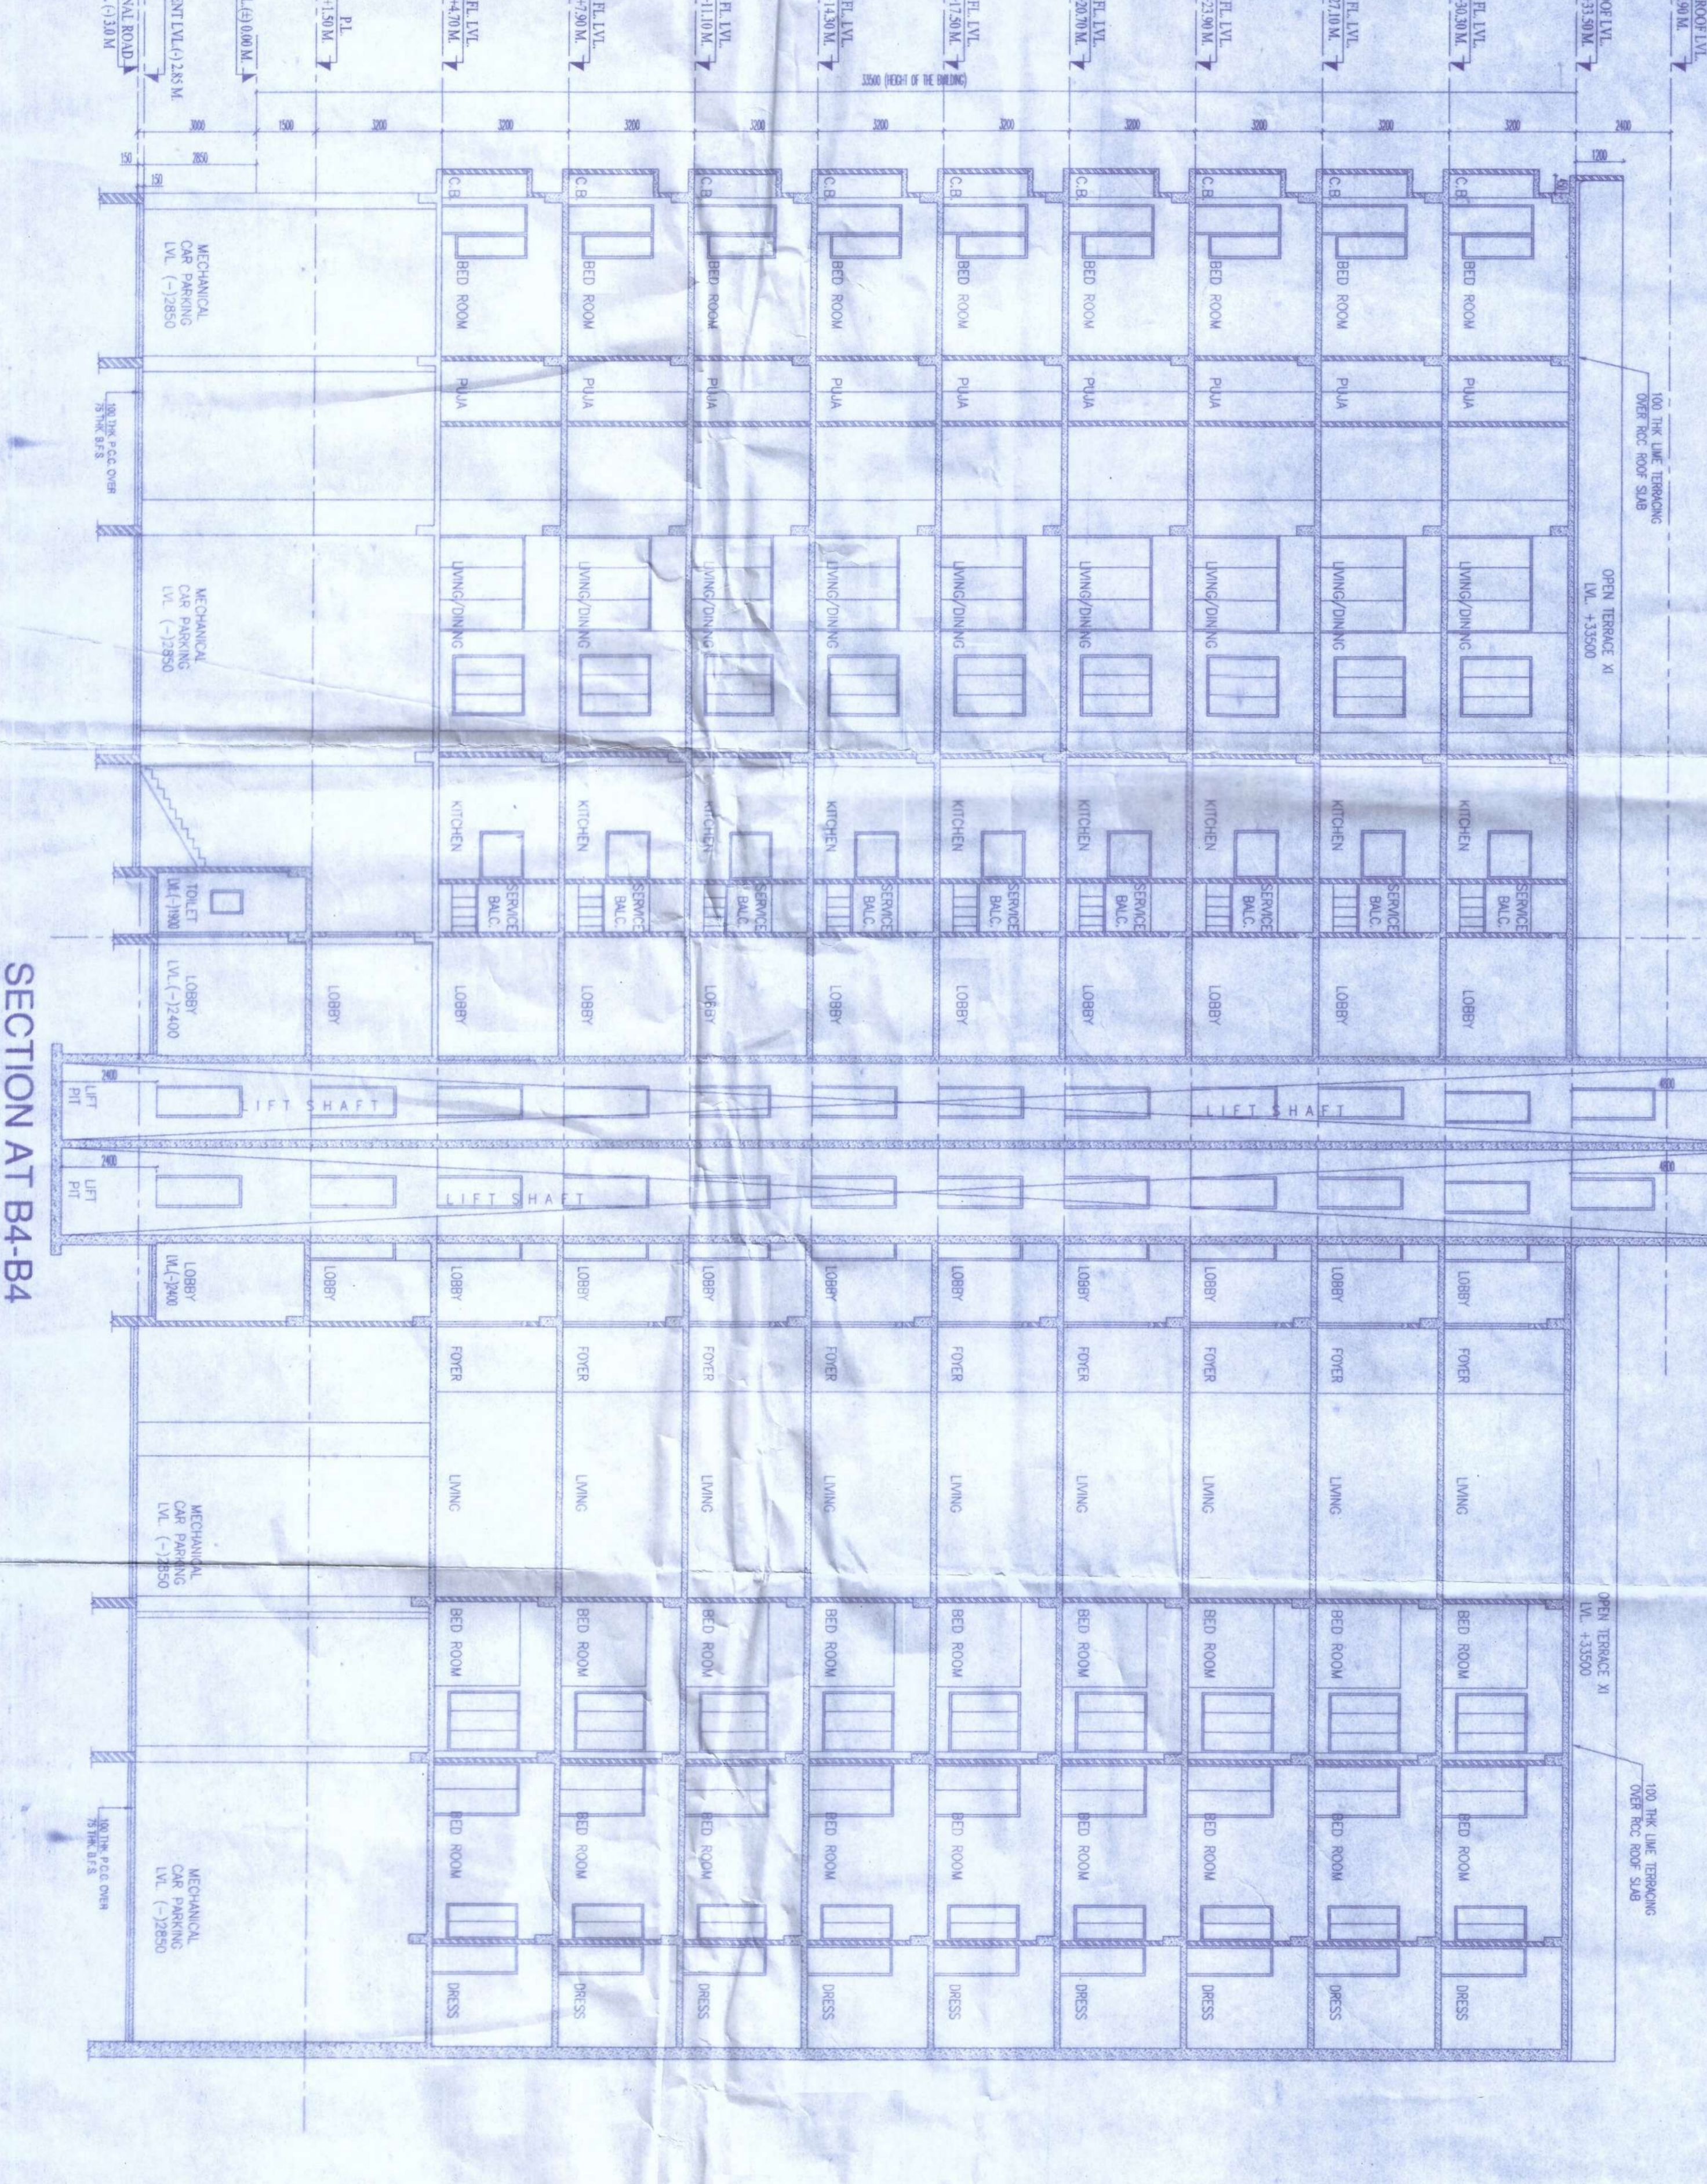


SECTION AT B4-B4

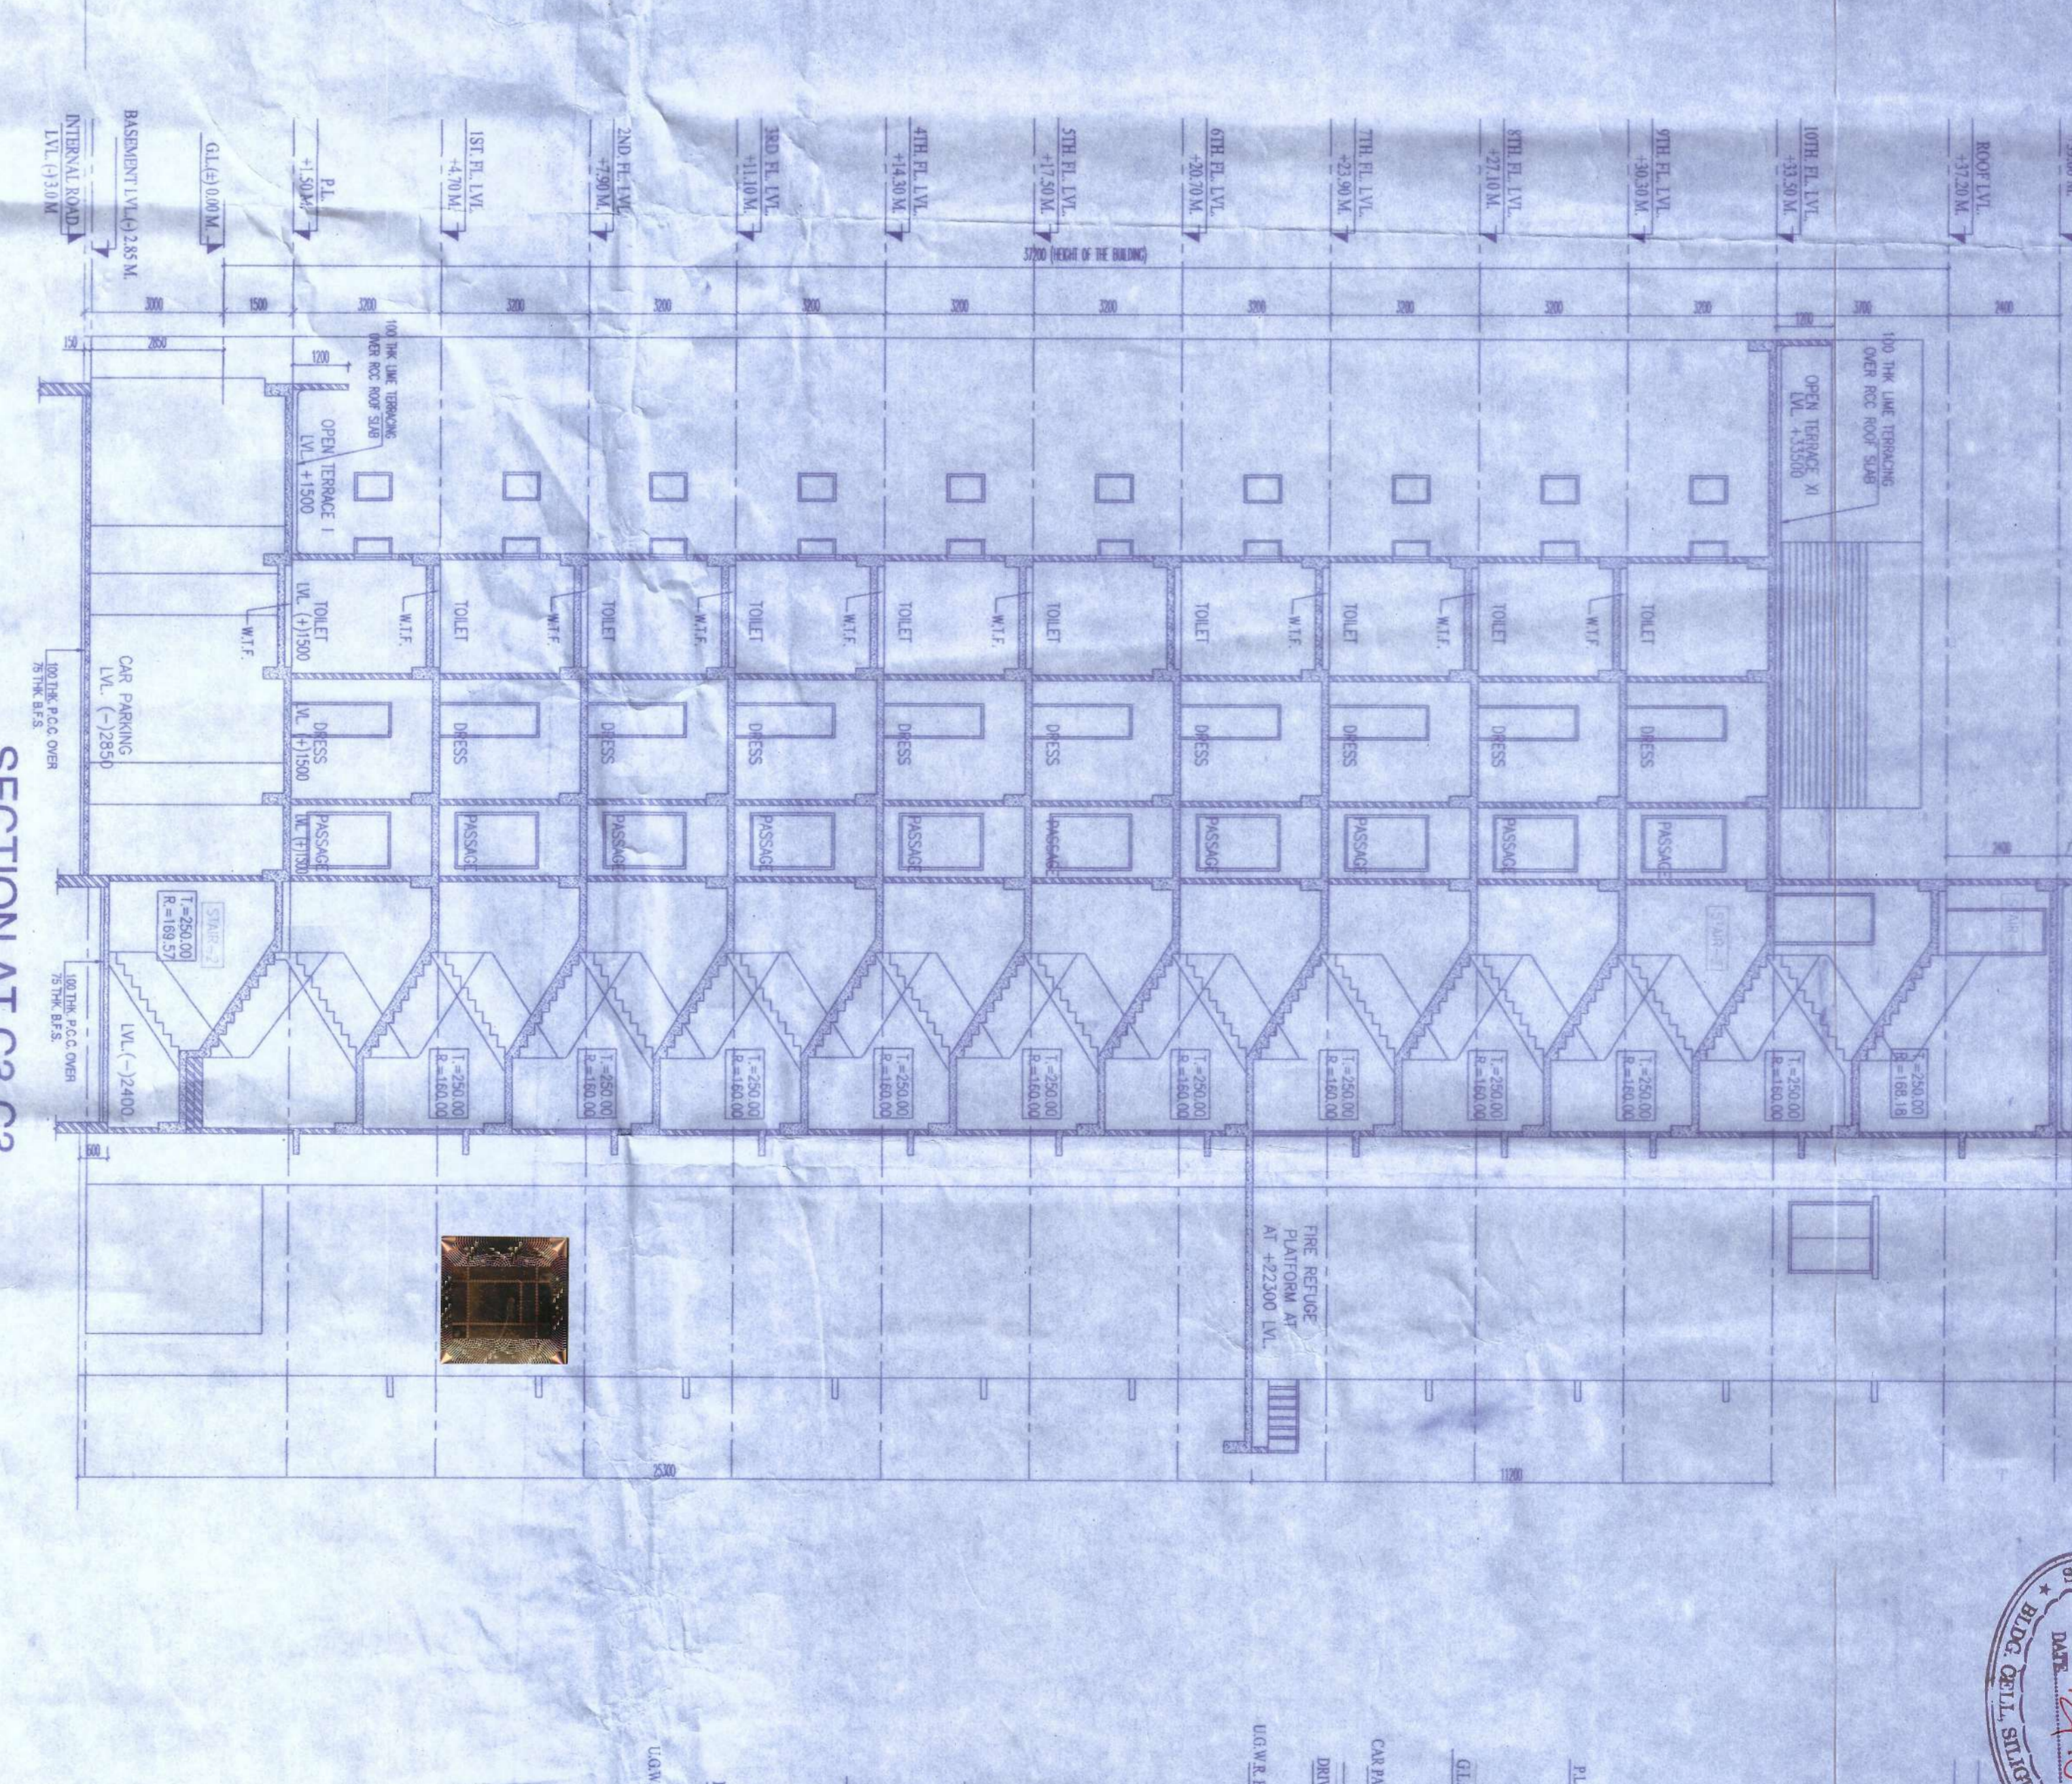


SECTION AT C3-C3

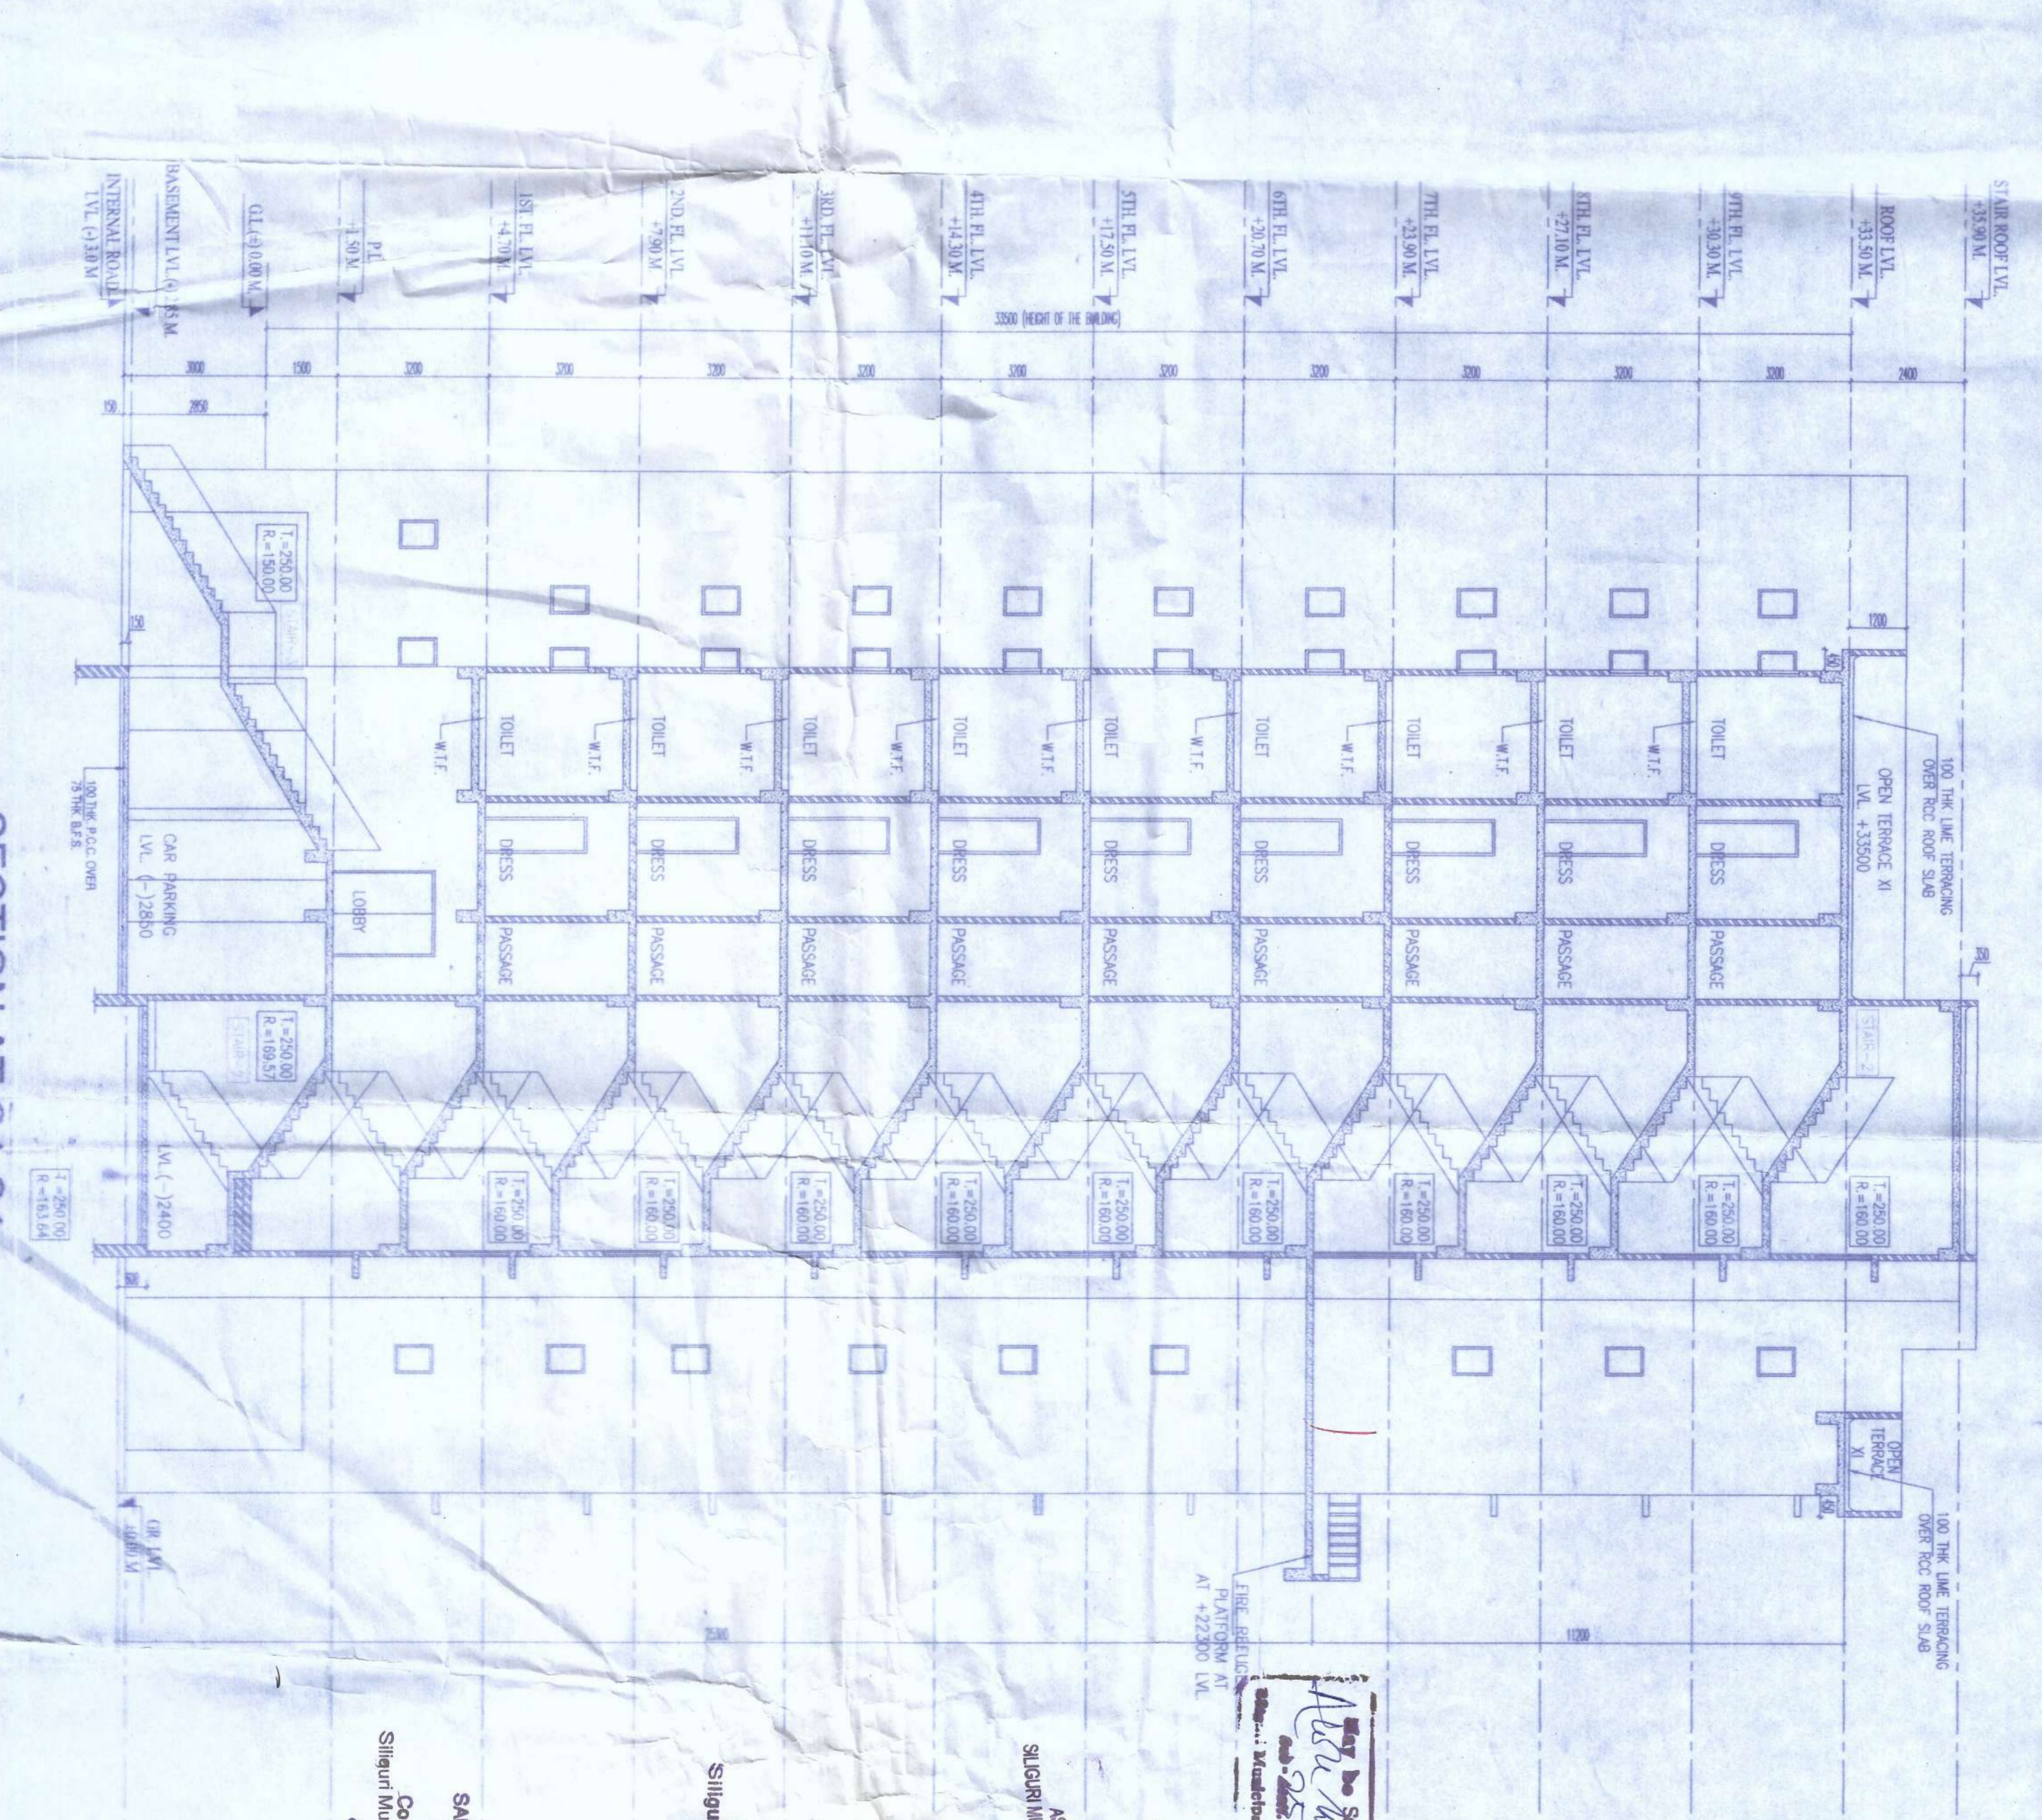

SECTION AT C4-C4

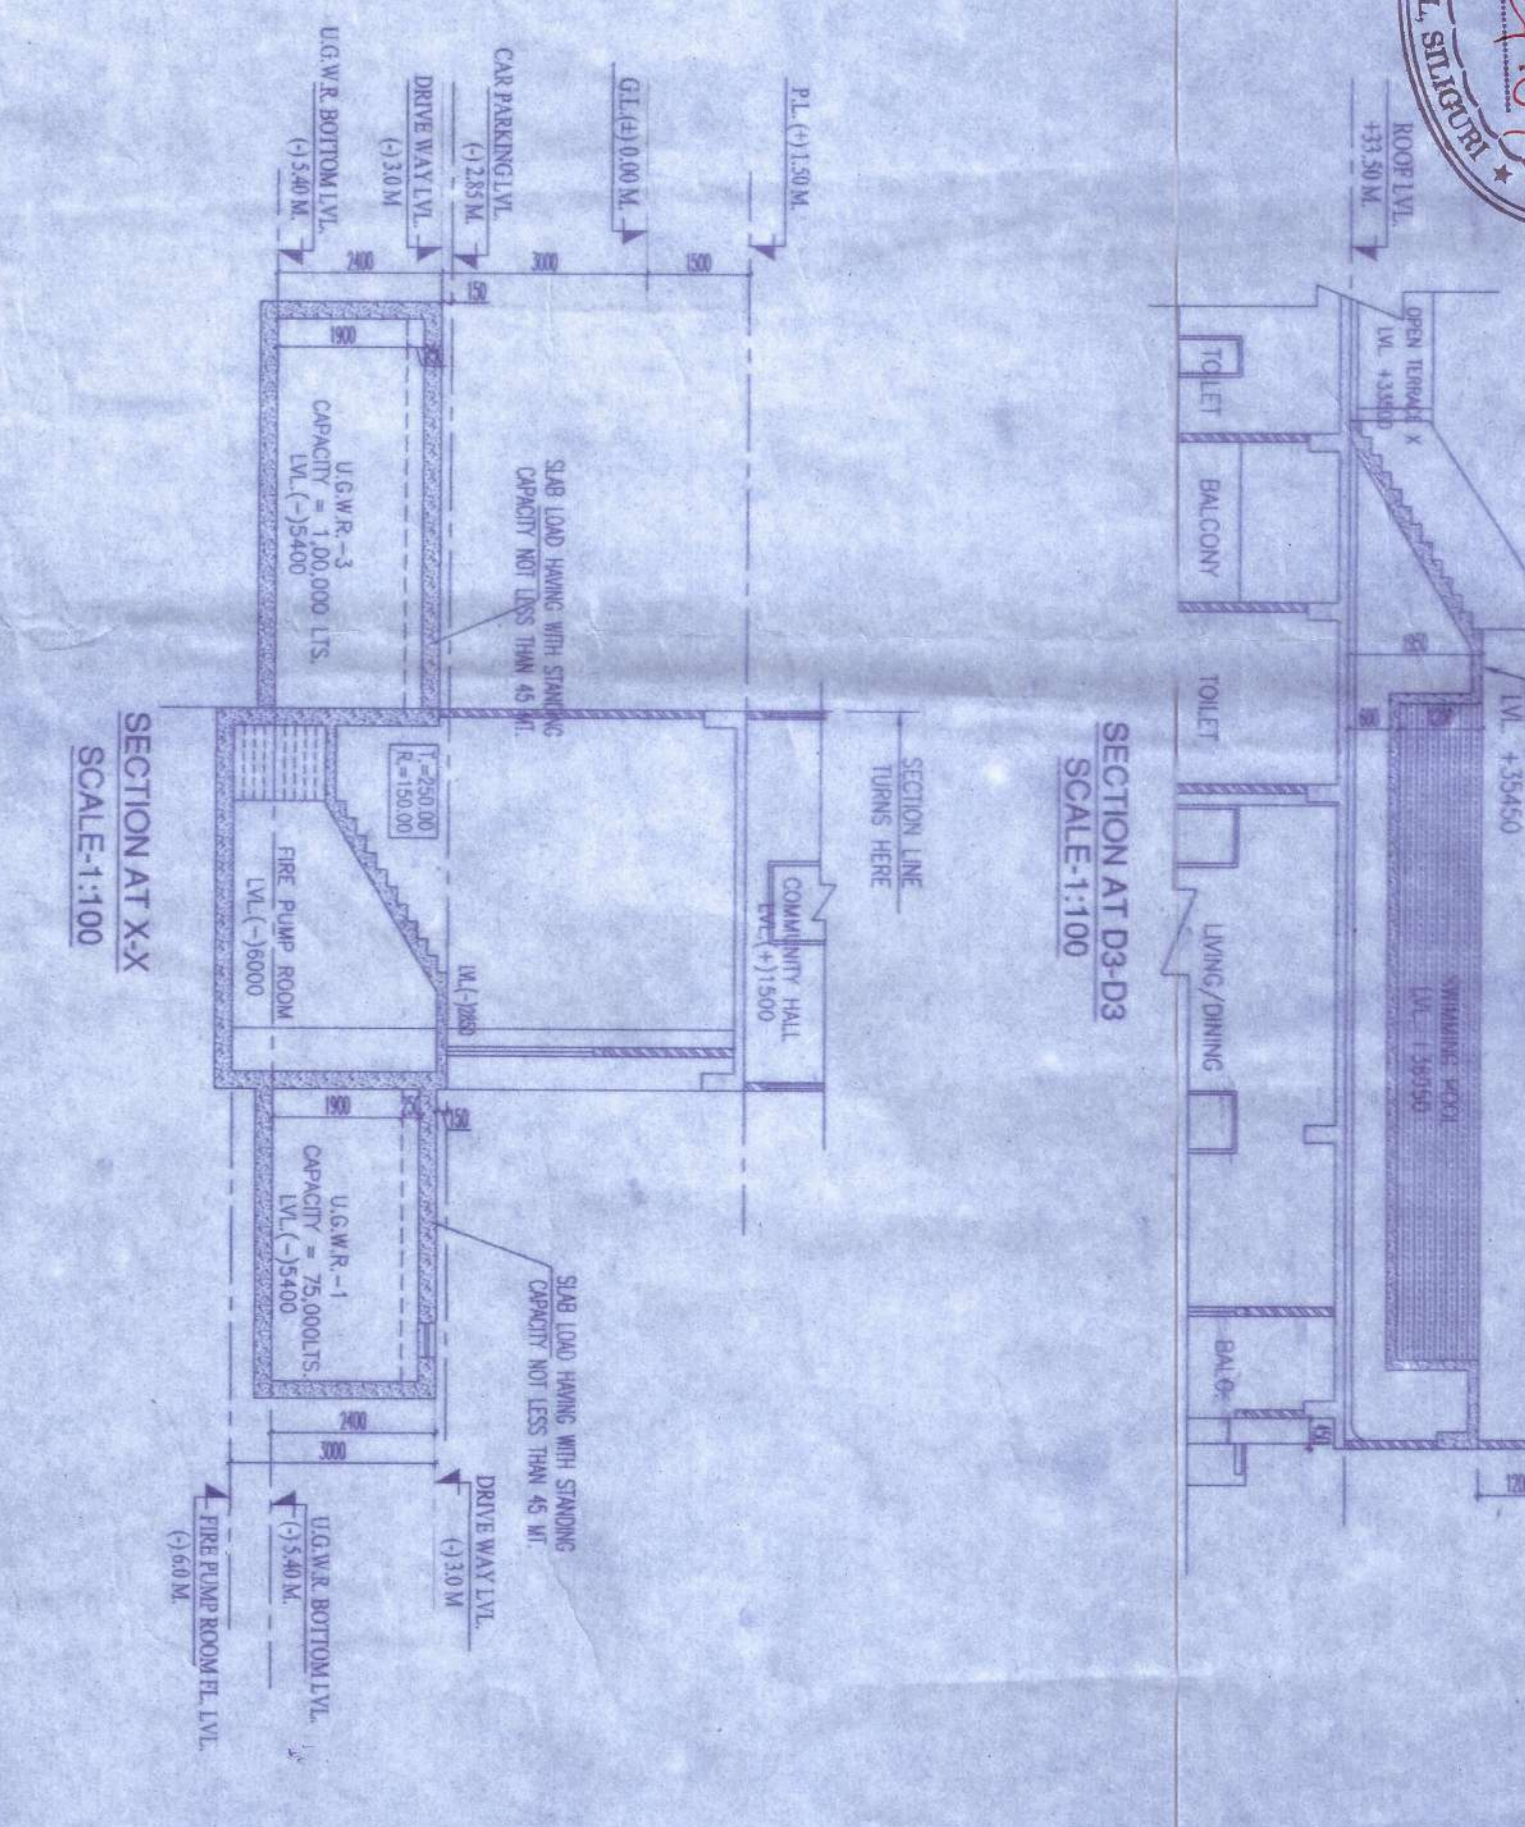


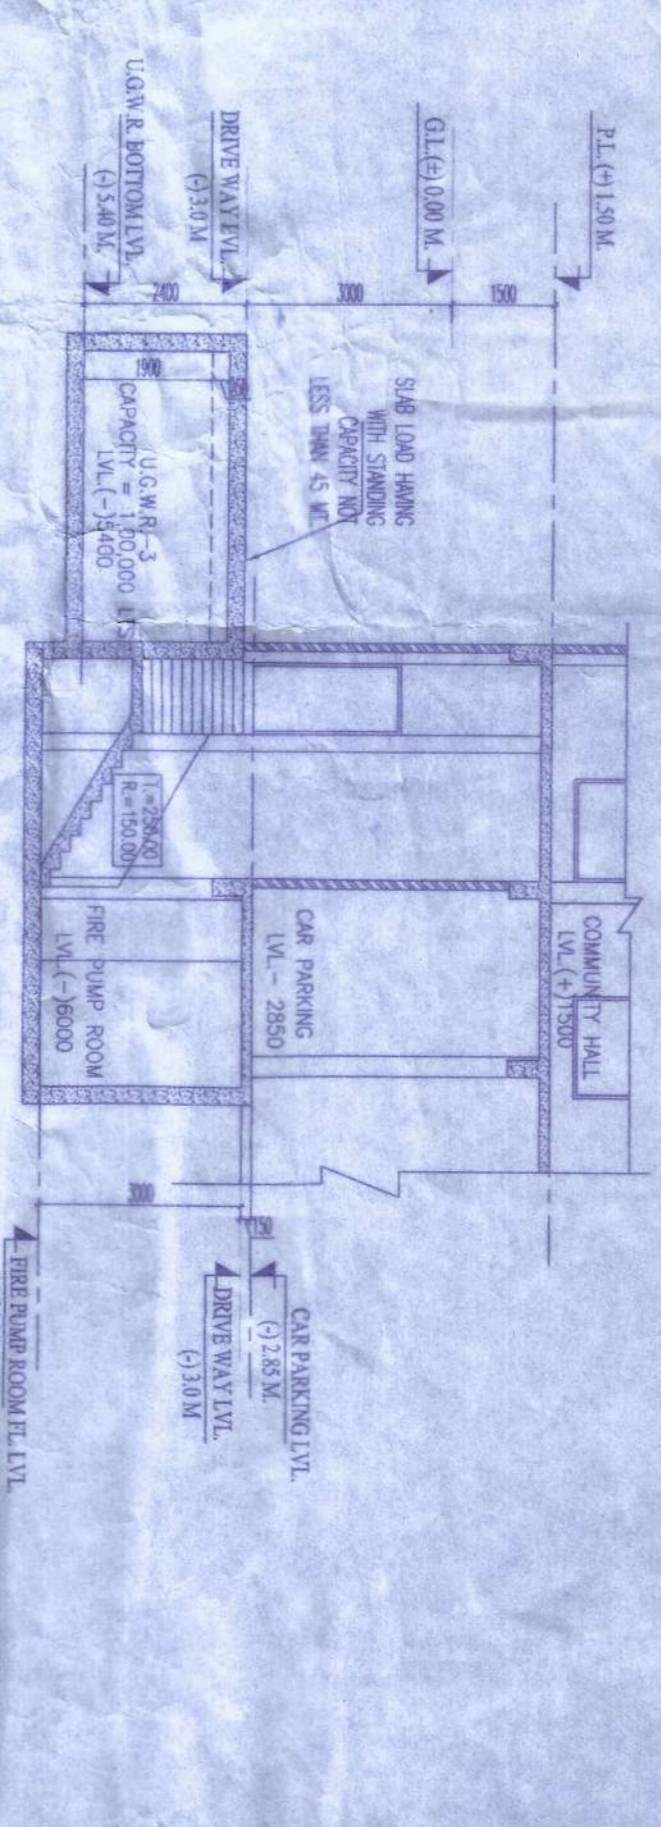

SECTION AT X4

NAME AND ADDRESS OF OWNER/APPLICANT
 SRS INFRASTRUCTURE DEVELOPMENTS PVT. LTD.




SCALE: 1:100
 SHEET NO. 5/9
