
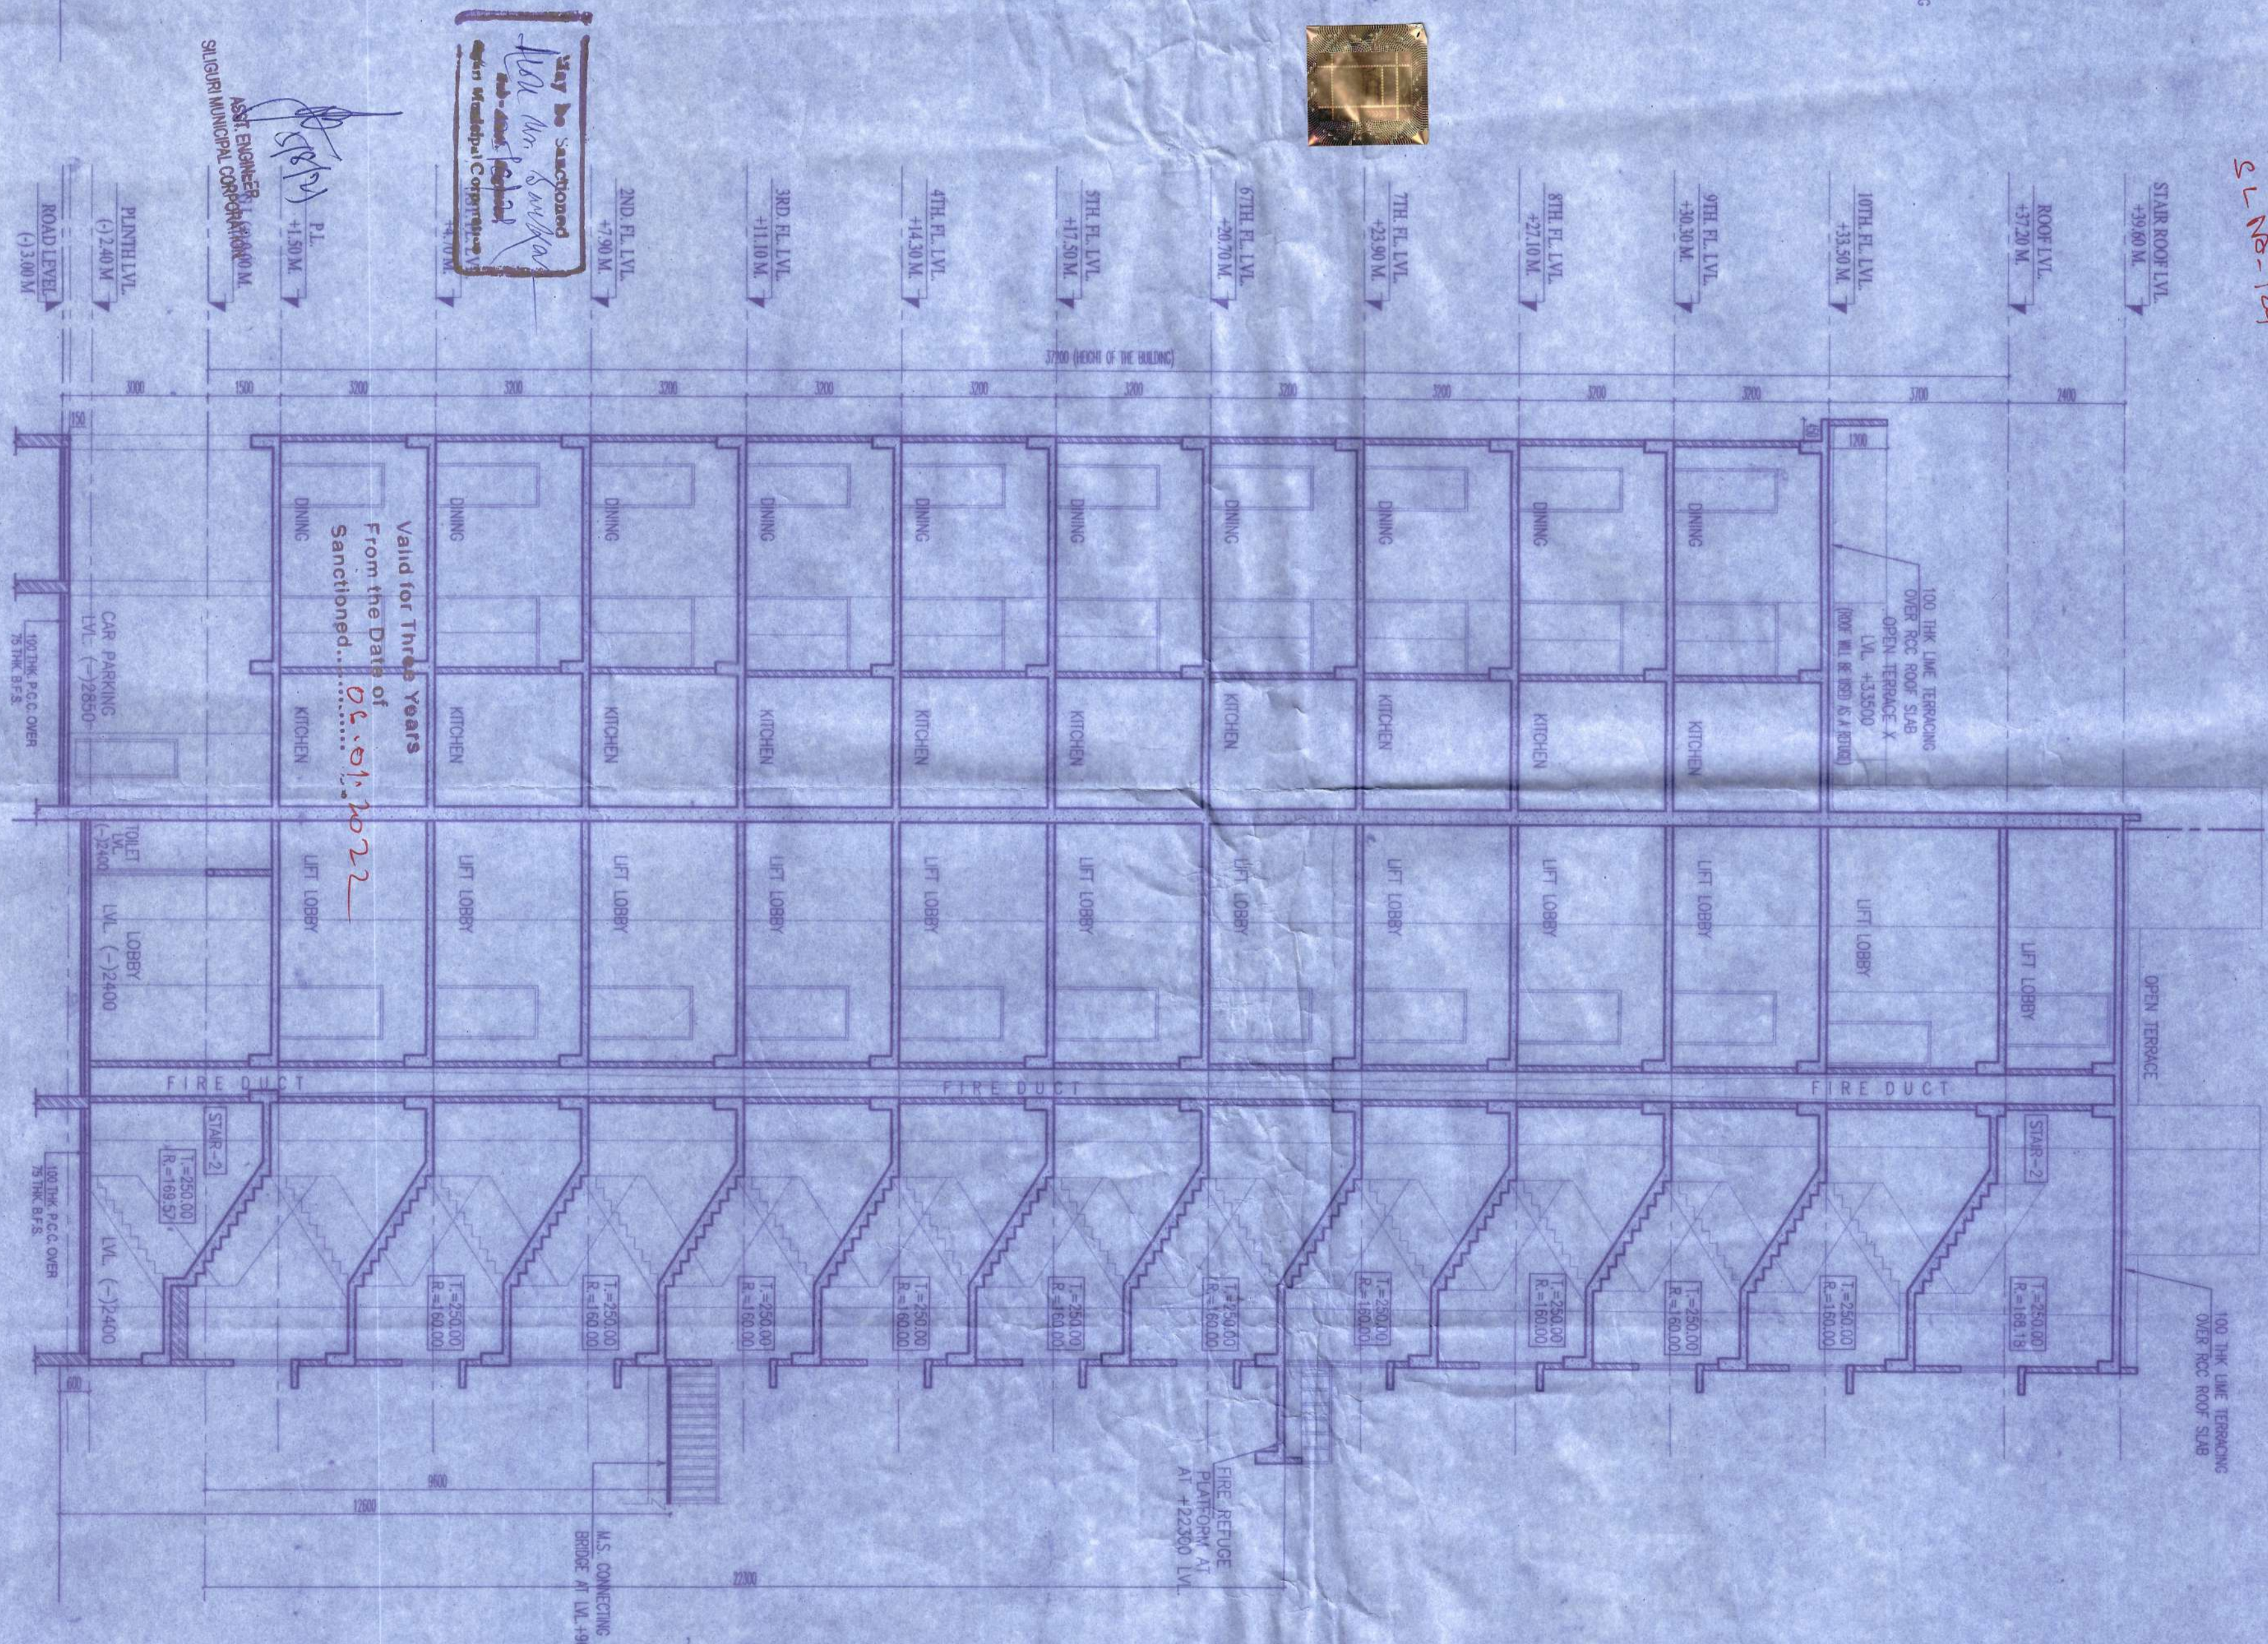
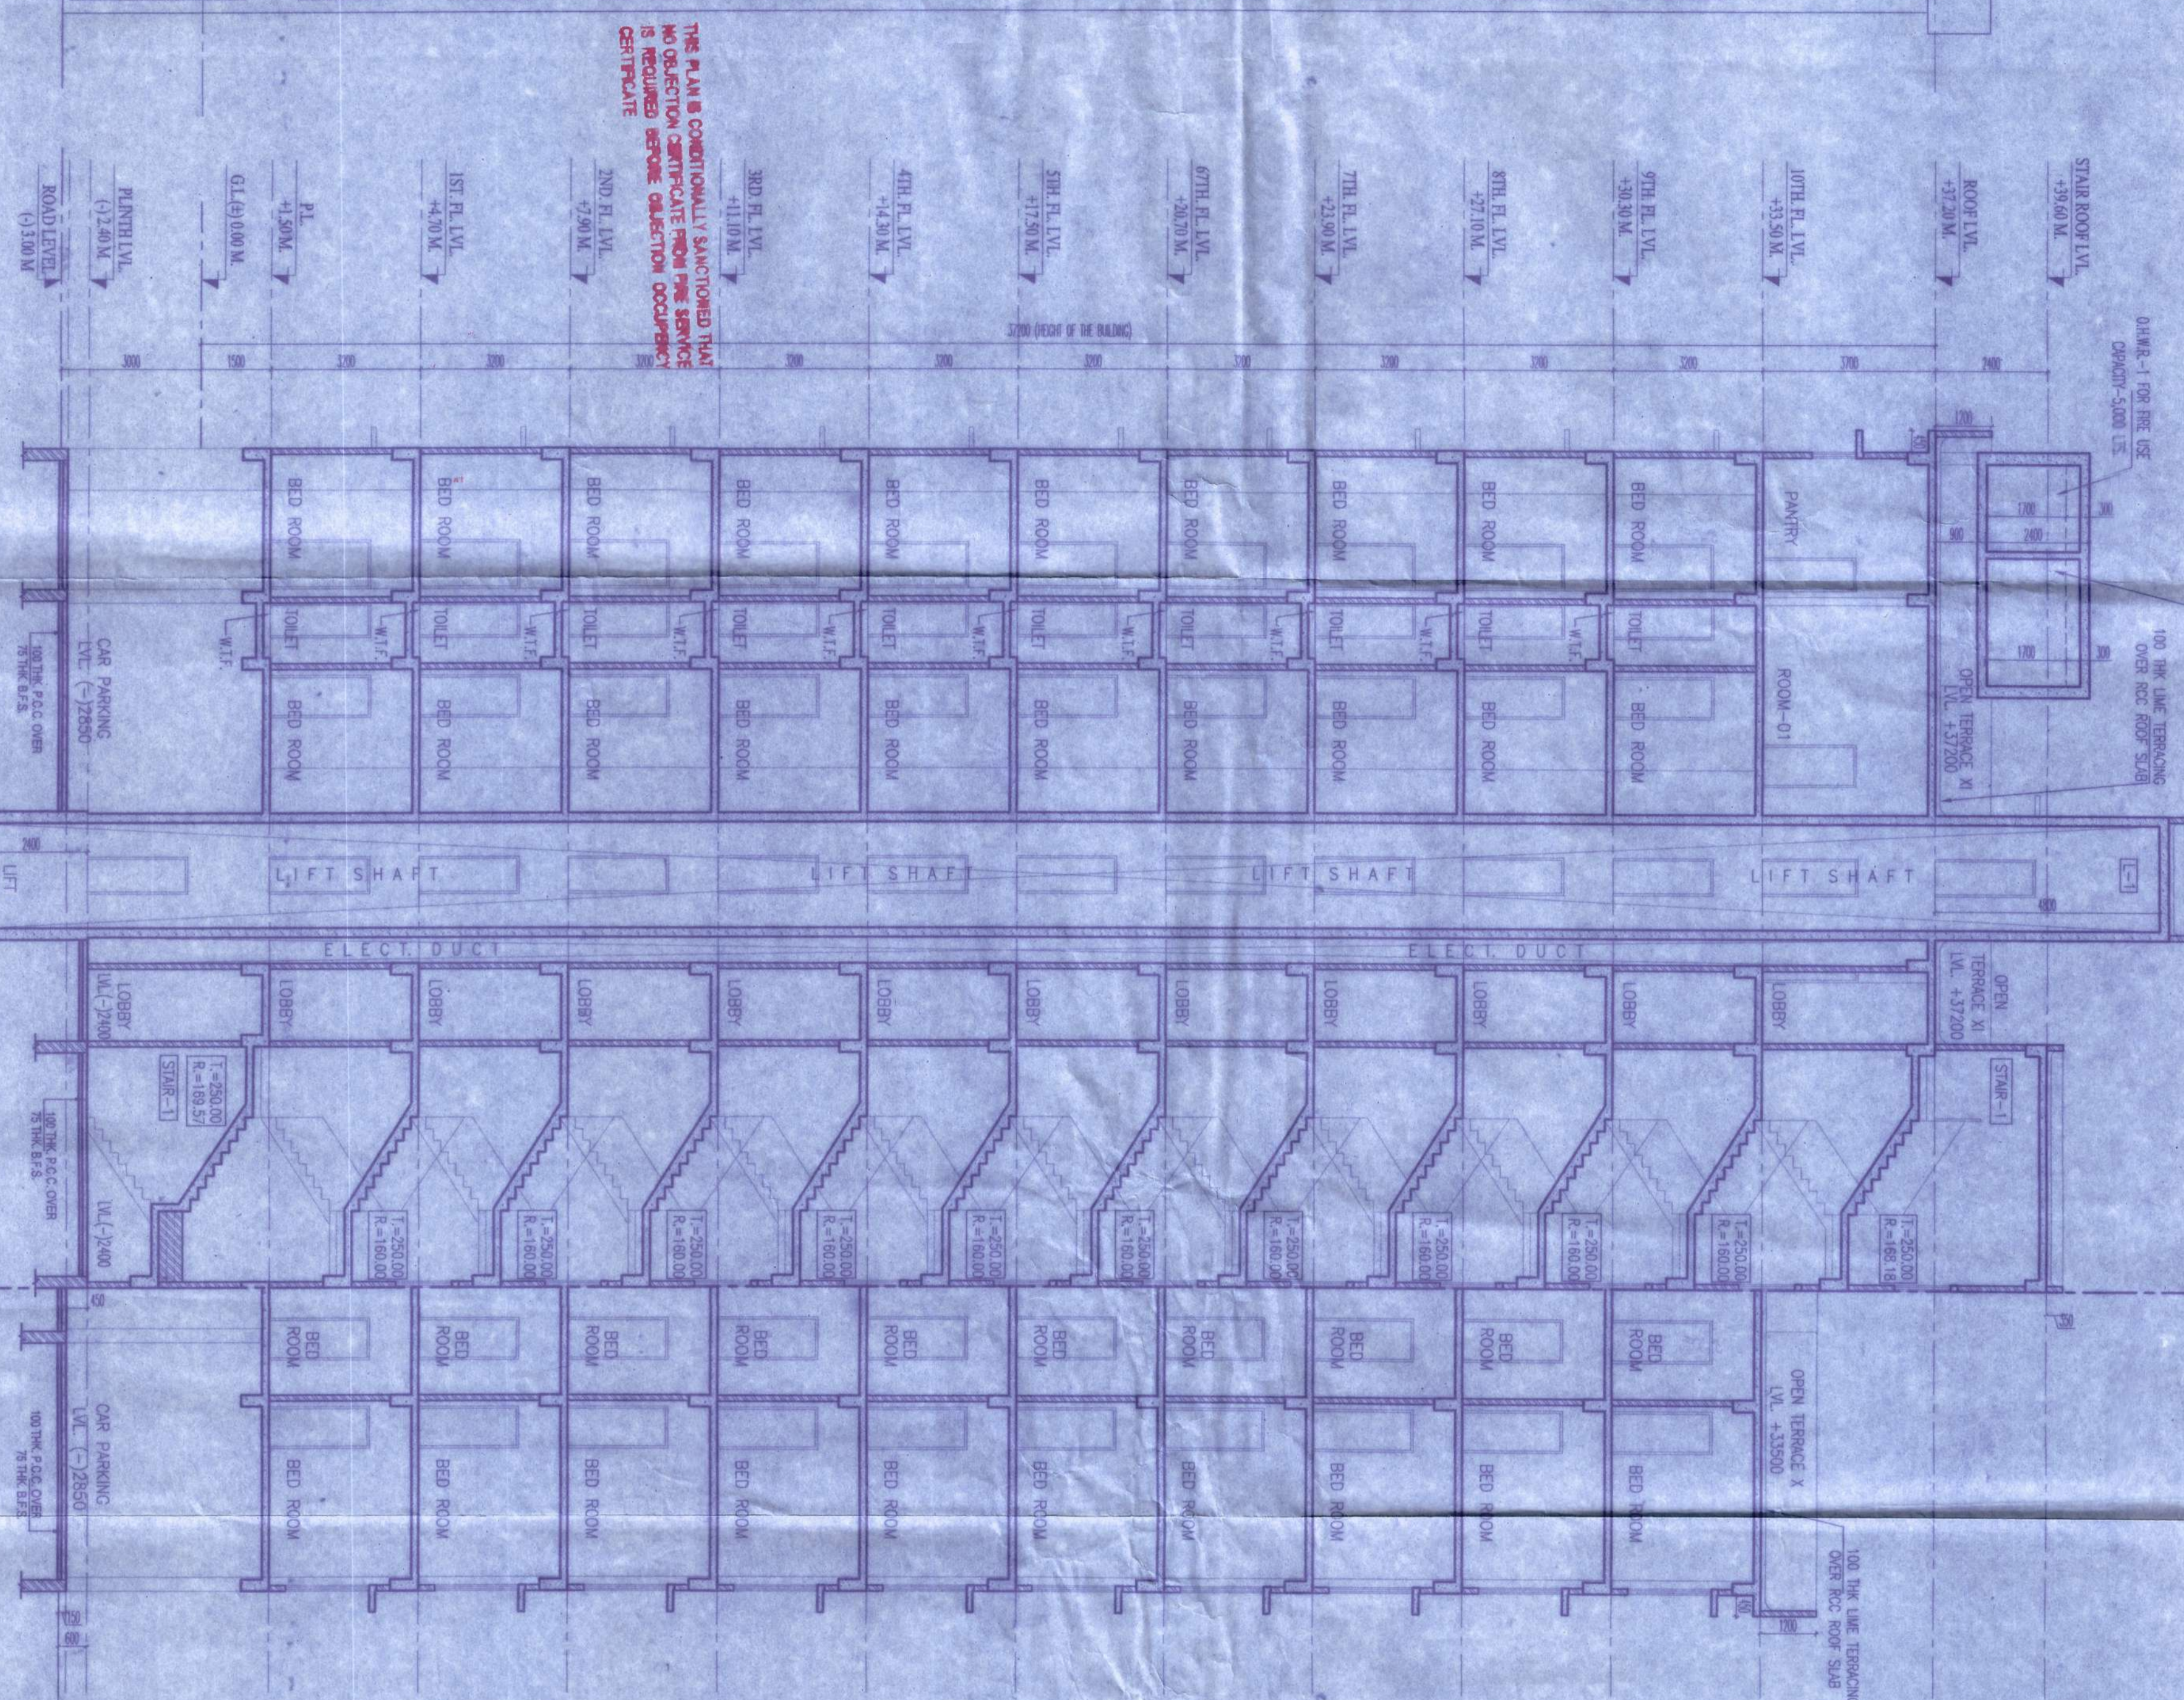
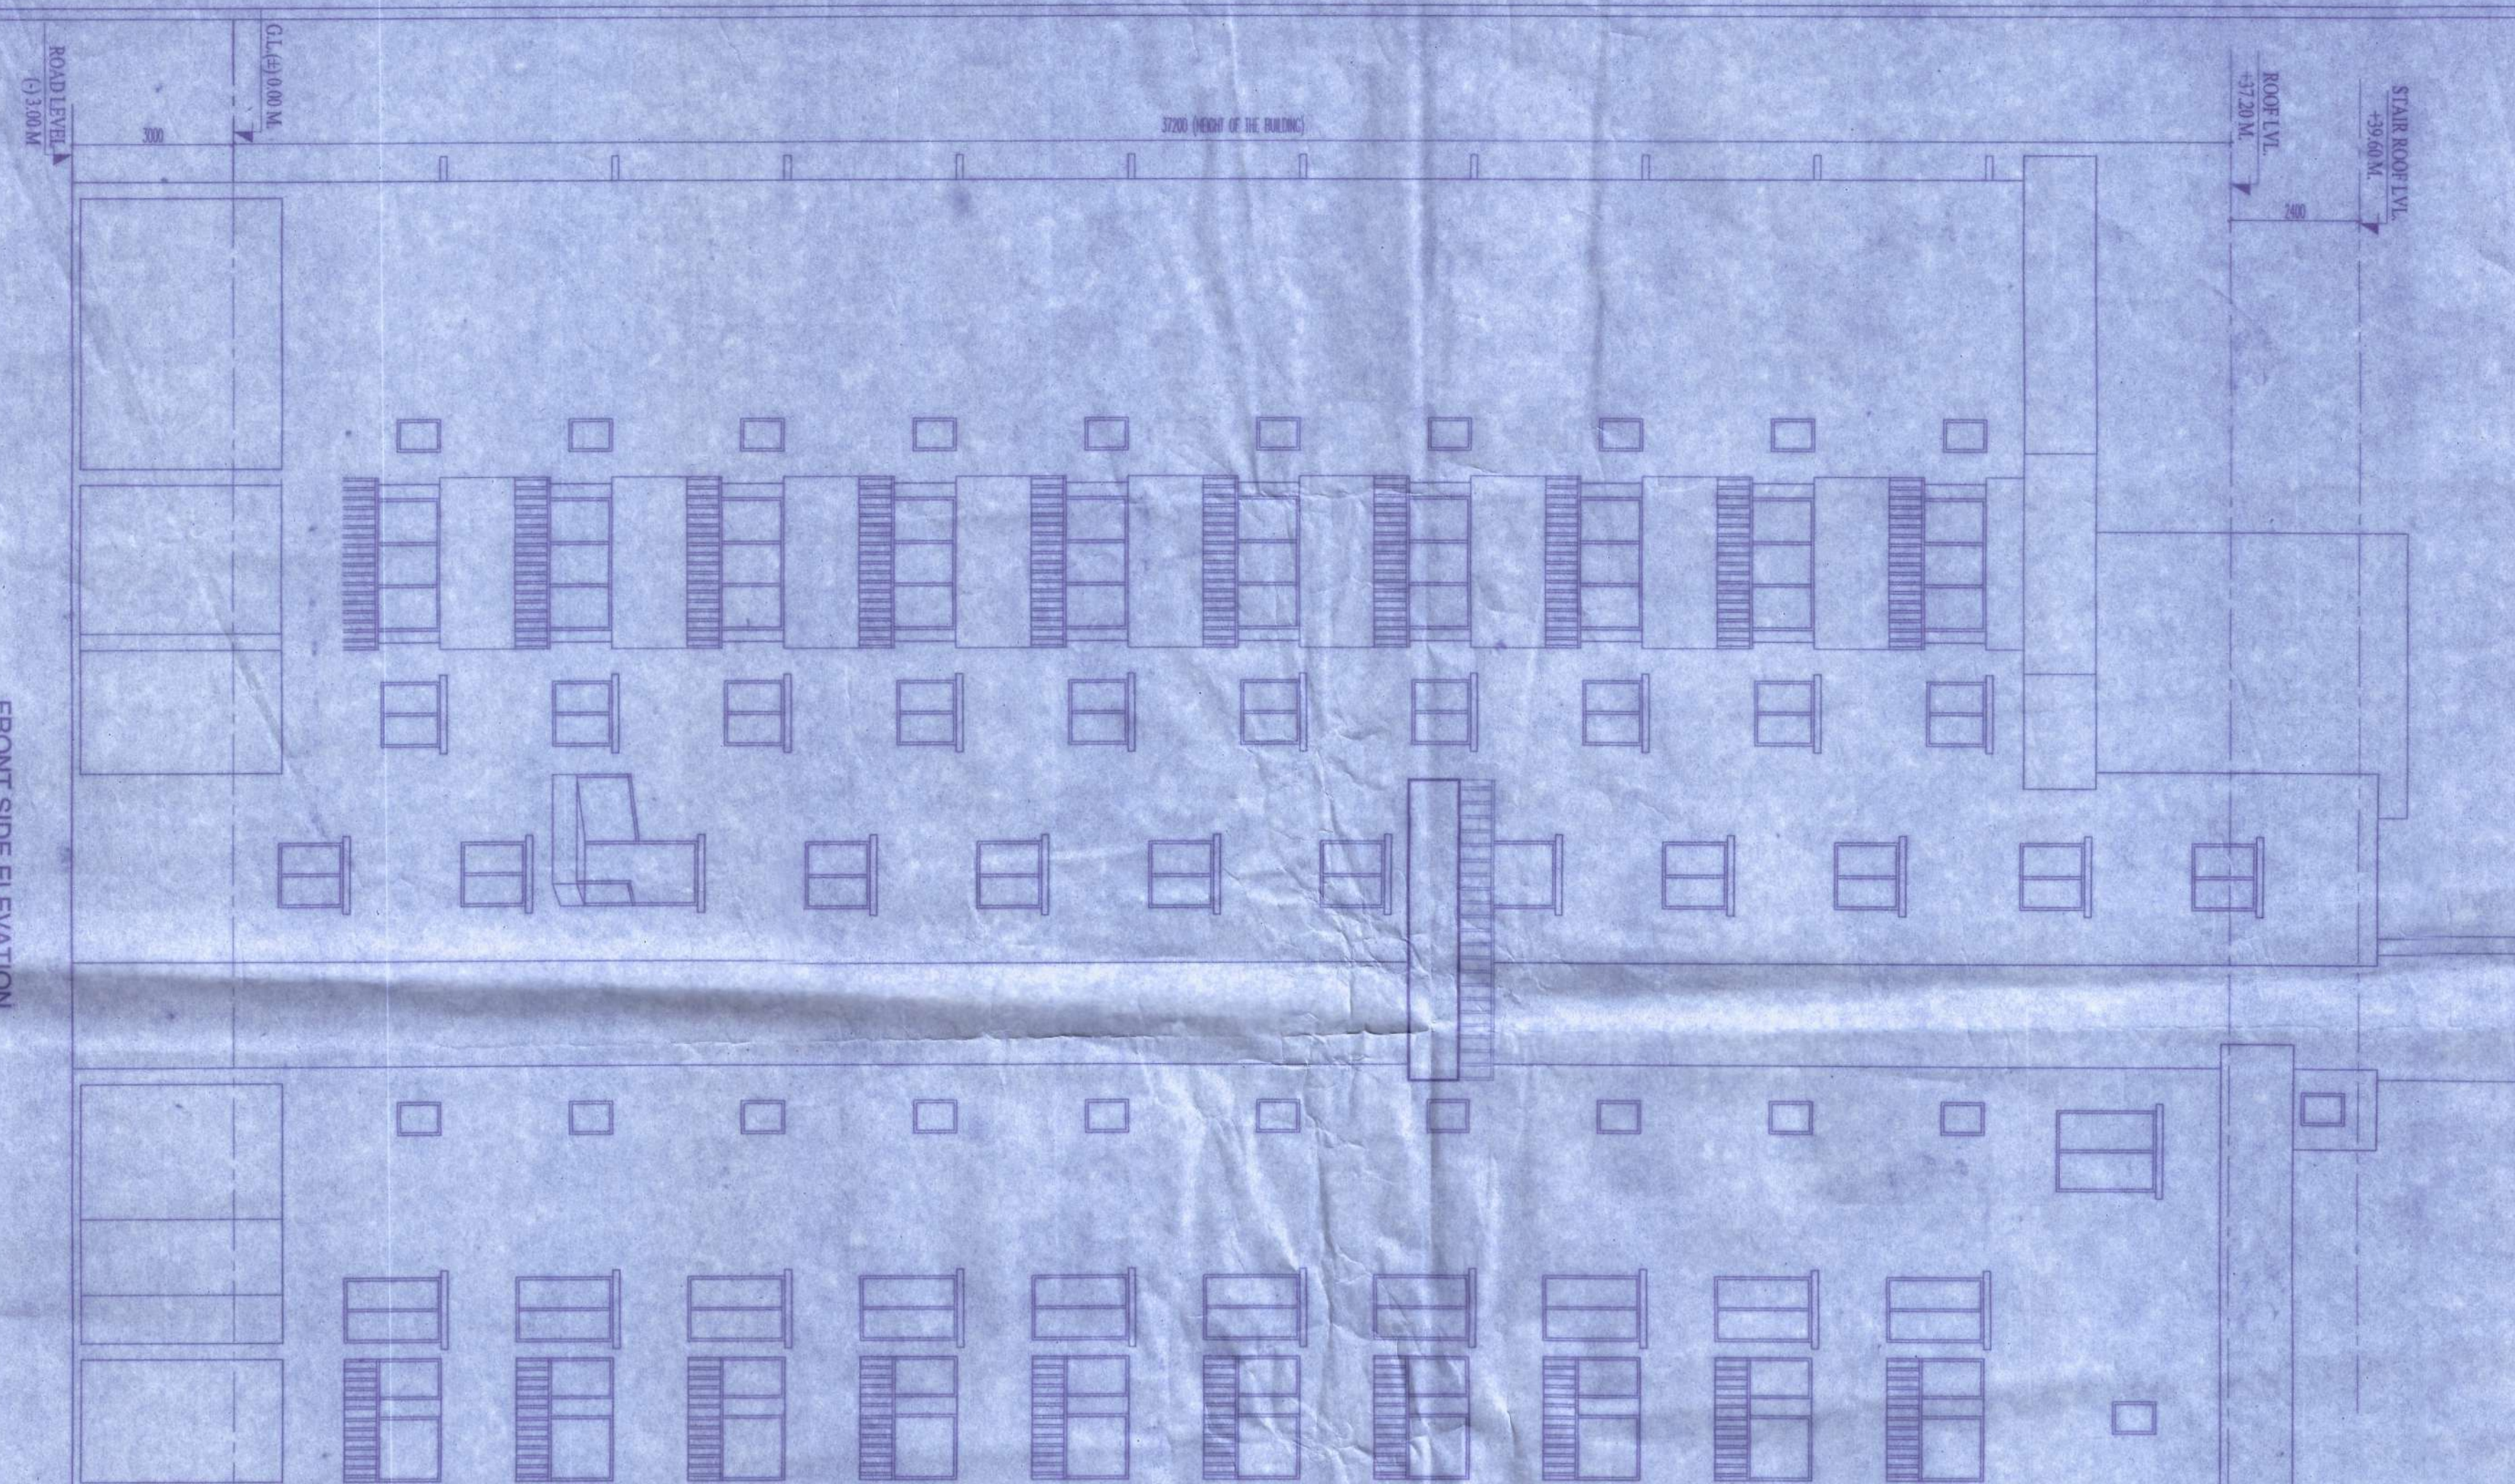


PLACED IN THE BUILDING COMMITTEE MEETING  
 HELD ON 28.05.2024 & RECOMMENDED

CONVENTIONALLY APPROVED THE PLAN AND NOTICE  
 REGARDING THE BUILDING PLAN OF TOWER-I &  
 TOWER-II, BLOCK-01 & B-G+X+Y STD. BUILDING IS ATTACHED

Passed in the meeting of Committee  
 Held on 29.05.2024  
 C.L. No- 124

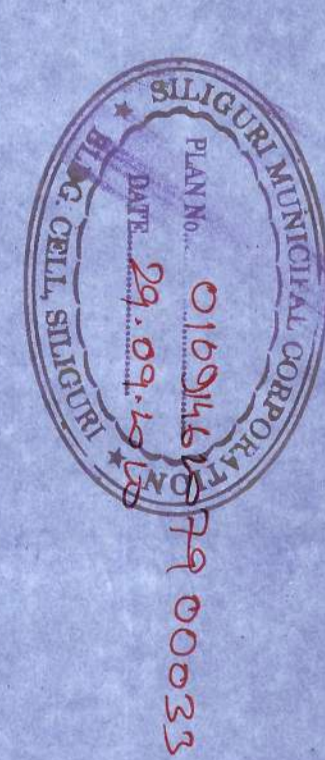

**LAND SCHEDULE :-**  
 1. M.O.I.Z.A. - DABGRAM  
 2. J.I.L. NO. - 2  
 3. SHEET NO. - 2  
 4. KHAYATAN NO. - 491/17 R.S. 581  
 5. HOLDING NO. - VI/100  
 6. P.S. - BHAKTINAGAR  
 7. DIST. - JALPAIGURI

**SITE ADDRESS :-**  
 BYPASS ADJACENT TO INDRA MANDAL, NH-51  
 DIST. - JALPAIGURI

**NAME AND ADDRESS OF OWNER/APPLICANT**  
 SGN'S HOSPITALITY ENTERPRISES PVT. LTD.  
 (ONE OF ITS DIRECTOR)

**DECLARATION BY OWNER & ARCHITECT**  
 I do hereby declare that the building proposed for construction on the above site is for the purpose of...  
 I do hereby declare that the building proposed for construction on the above site is for the purpose of...  
 I do hereby declare that the building proposed for construction on the above site is for the purpose of...

**Signature of Owner:** [Signature]  
**Director:** [Signature]  
**Signature of Architect:** [Signature]

**Signature of Structural Engineer:** [Signature]  
**Signature of Electrical Engineer:** [Signature]  
**Signature of Mechanical Engineer:** [Signature]

**VALID FOR THREE YEARS**  
 From the Date of Sanctioning...  
 05.01.2022

**FOR SOIL ONLY)**

**SCALE**  
 1 : 100

**SHEET NO. 6/9 ARCHITECT-**

**PROPOSED PARTY B-G+V STD. COMMERCIAL (TOWER-I) (RETAIL SHOP) BUILDING & PARTY B-G+X+Y STD. (TOWER-II, BLOCK-01) & B-G+X+Y STD. (TOWER-II, BLOCK-02 & 03) RESIDENTIAL BUILDING**

**MASS & VOID ARCHITECTS/INTERIORS**  
 4B, 4th Floor, Bixha Hills Road,  
 56, Chikkaiah Road, Mysore, Karnataka 570016  
 P: 91 83 228 2284  
 E: massvoid@gmail.com  
 M: www.massvoid.com