

NOTES

1. ALL EXTERNAL WALLS ARE 200 TH AND INTERNAL WALLS ARE 150 TH.





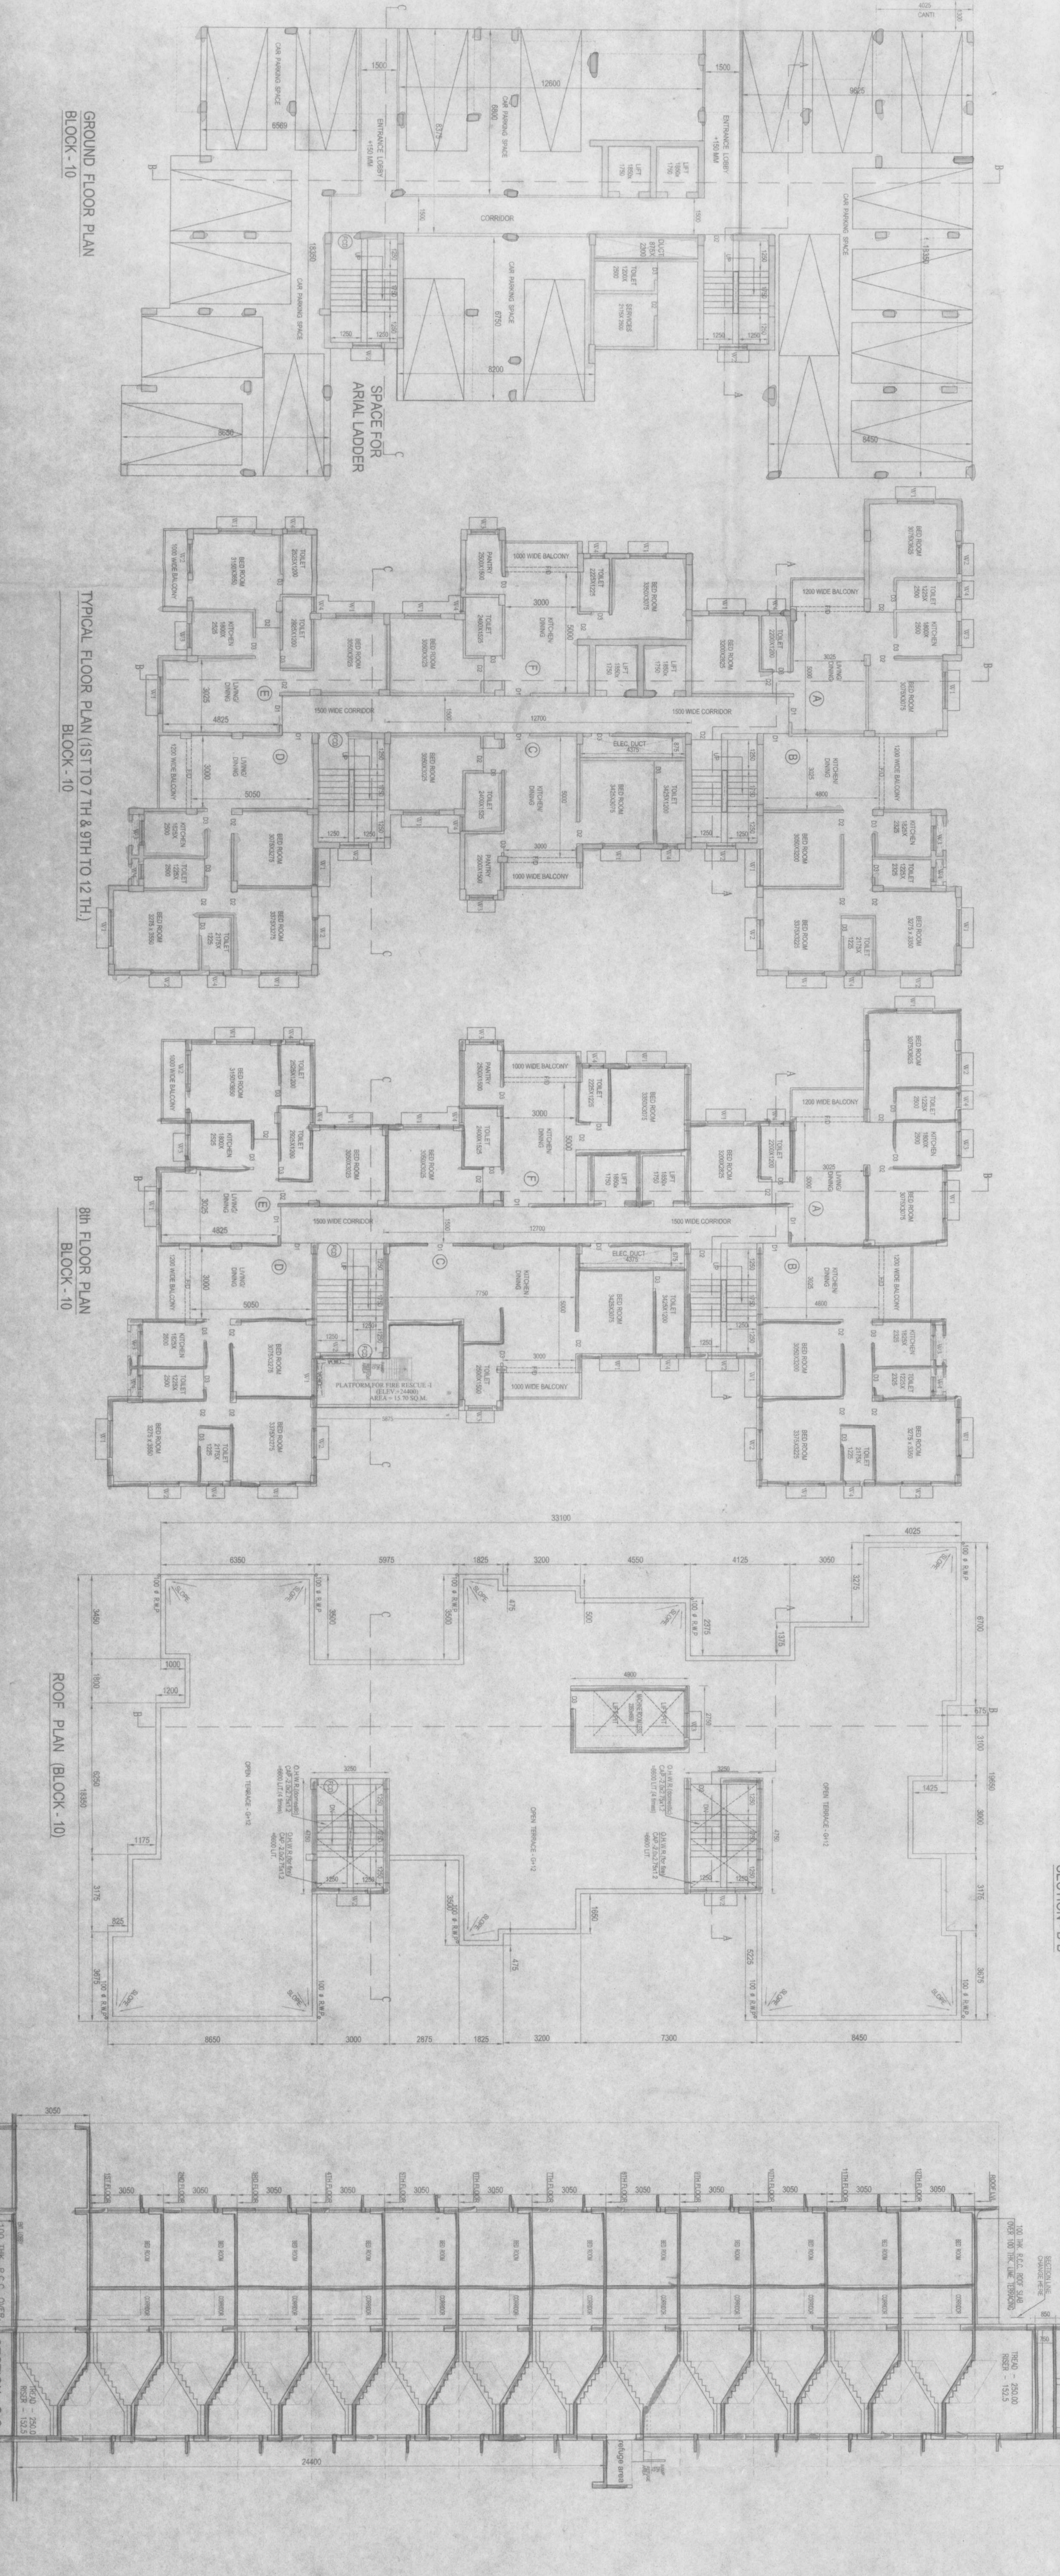

GROUND FLOOR PLAN
BLOCK - 10

TYPICAL FLOOR PLAN (1ST TO 7TH & 9TH TO 12TH)
BLOCK - 10

8th FLOOR PLAN
BLOCK - 10

ROOF PLAN (BLOCK - 10)

SECTION - AA

SECTION - BB

SECTION - CC

PRODUCT





















