



PLAN SHOWING THE PLOT HAVING AREA 8.33 KATHA OR 13.74 DECIMAL INSIDE RS PLOT NO 735(P), LR PLOT NO-347, LR KHATIAN NO- 6145, 5733 & 5555 INSIDE MOUZA- DHANDABAG JL NO-66, PS- DURGAPUR, DIST- PASCHIM BURDWAN, W.B. SHOWN THUS-

NAME OF PROJECT- SRIJAN APARTMENT

SSB DEVELOPERS
Suluman Ghosh
 Partner


NAME OF OWNER- 1. SRI SANDIPAN BHOWMIK
 S/O- SRI NIRMAL CHANDRA BHOWMIK,
 2. SMT. SOMA BHOWMIK
 W/O- SRI SANDIPAN BHOWMIK,

CS & RS PLOT NO-735(P), LR PLOT NO- 347, LR KHATIAN NO- 6145, 5733 & 5555, JL NO- 66
 MOUZA- DHANDABAG, SUKANTA PALLY, PS- DURGAPUR, DIST- PASCHIM BURDWAN, W.B. DURGAPUR-12

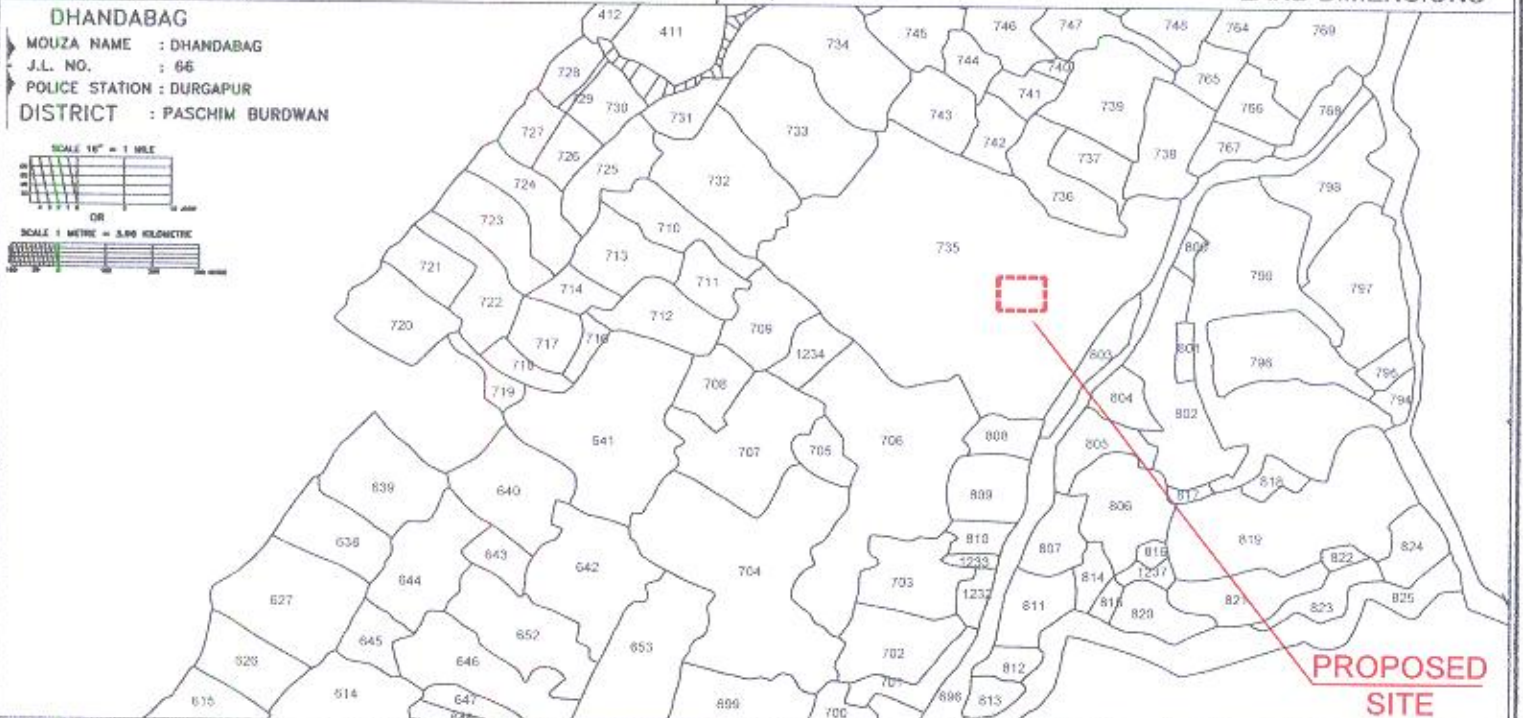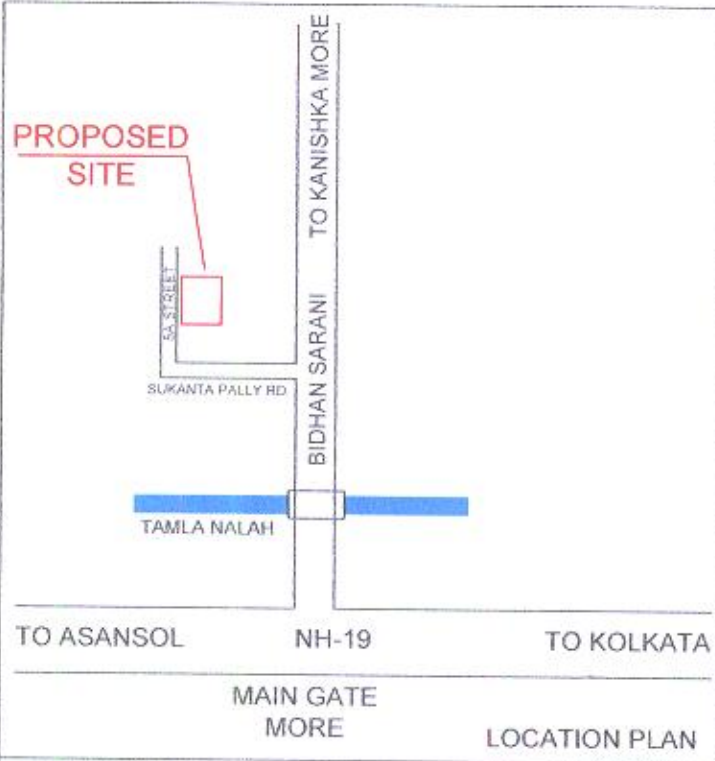


PREPARED BY-

 GLOBAL SURVEYORS
 REGD OFFICE: SEARSOLE BARANPARA
 P.O. - SEARSOLE RAJBARI,
 DIST: PASCHIM BURDWAN (W.B.)
 PH: 94342 37231, 9903738261
 EMAIL: info@globalsurveyors.org
 global@globalsurveyors.org
 WEBSITE: www.globalsurveyors.org
 (AN ISO 9001:2015 CERTIFIED FIRM)

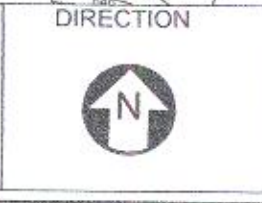

DRAWING NO- DATE
 GS/SA/DURGAPUR/2023/ 1 OF 1

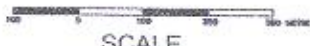

SCALE

SIGNED & VERIFIED BY-
B. Ghatak
GLOBAL SURVEYORS
 "PUSPANJAL" SEARSOLE BABU PARA
 P.O.-SEARSOLE RAJBARI, P.S.-RANGANJ, PIN-713358
 DIST.-PASCHIM BARDHAMAN (W.B.)