
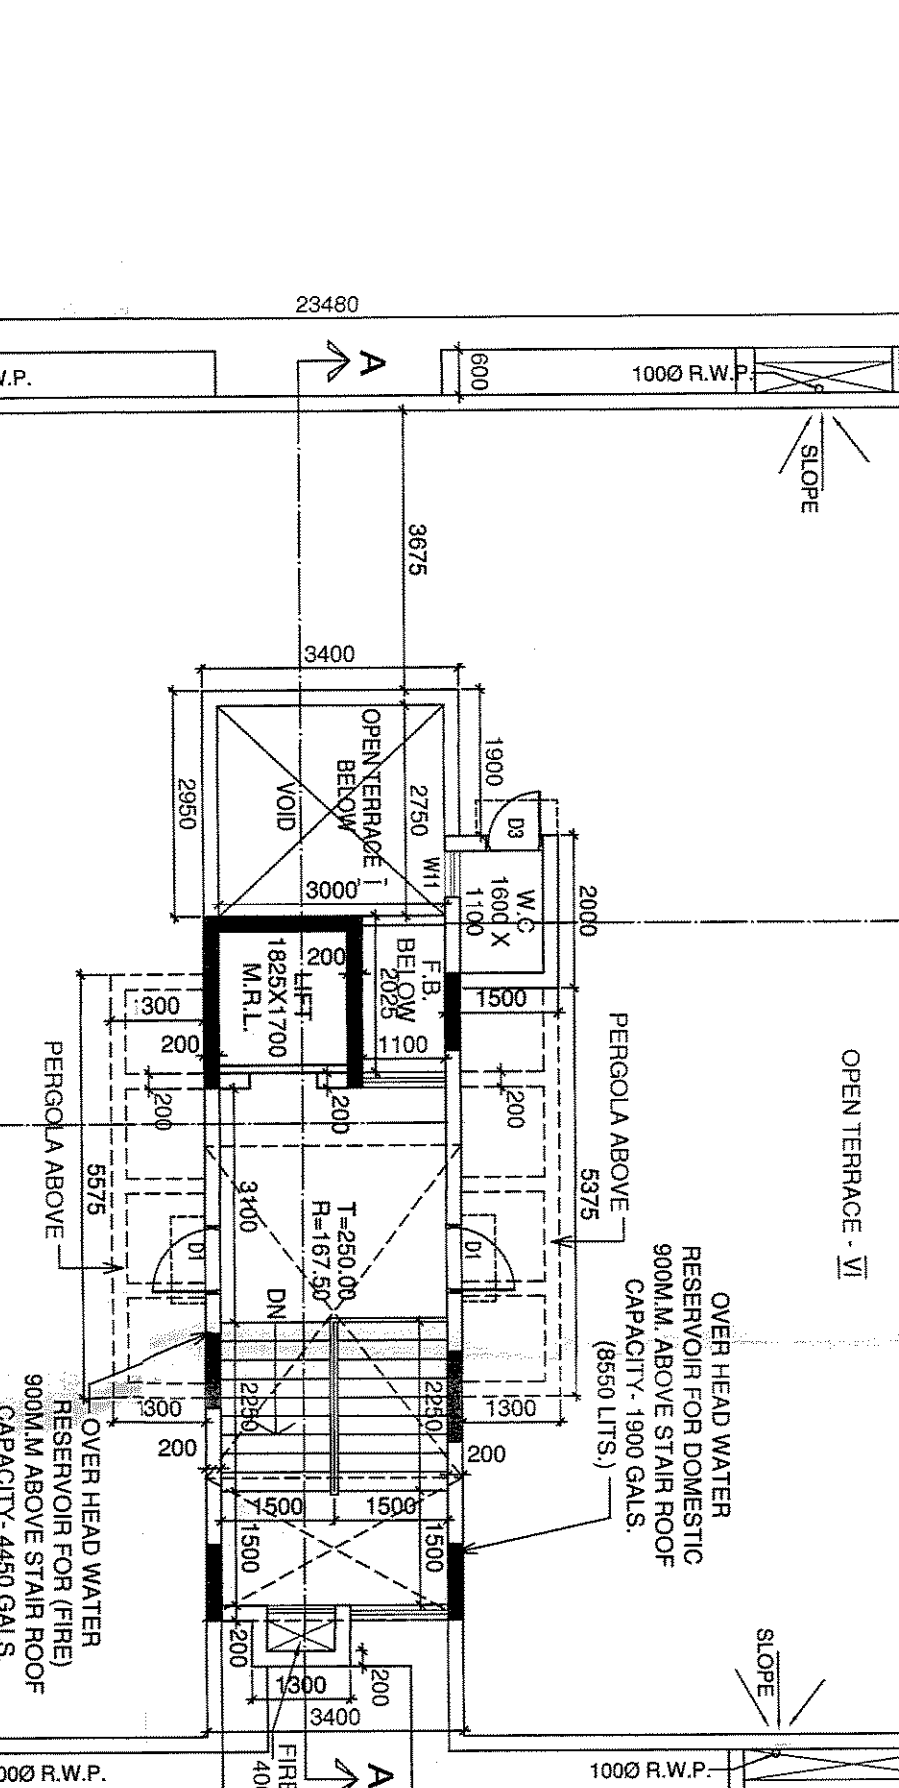
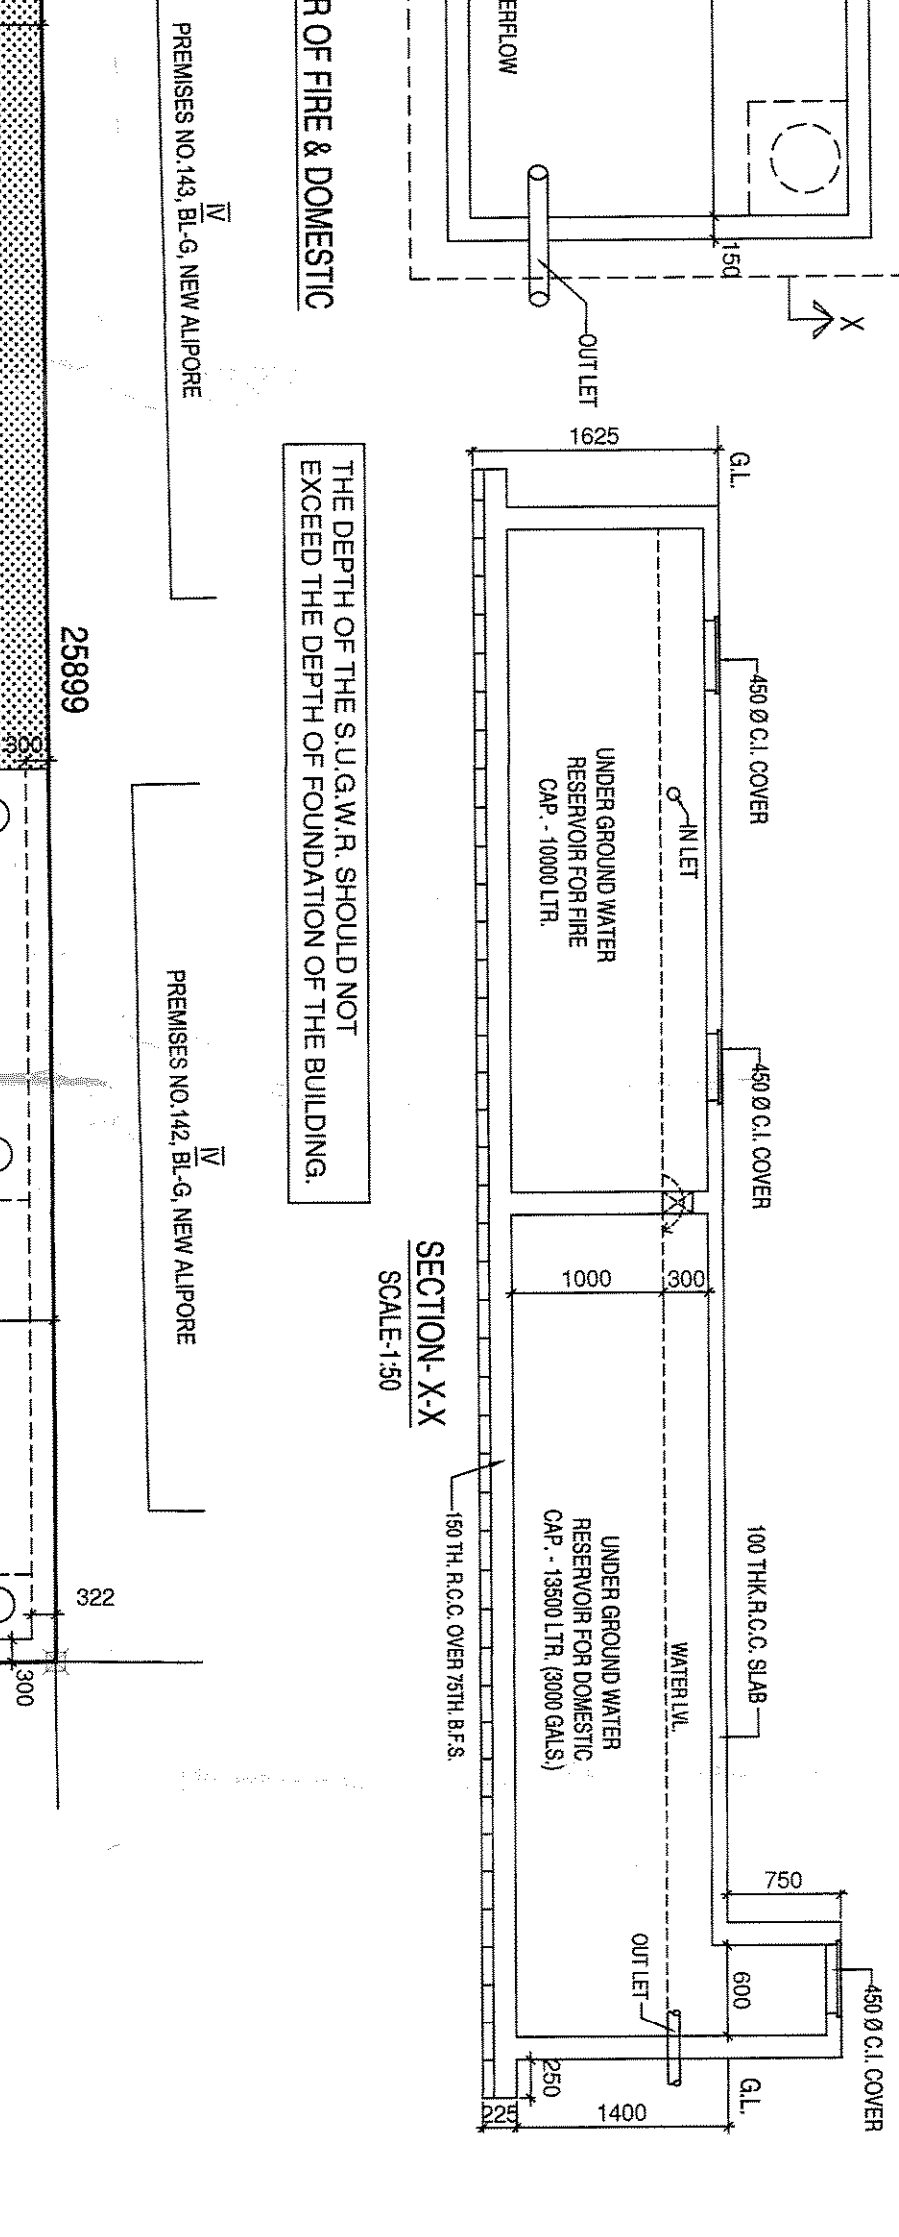
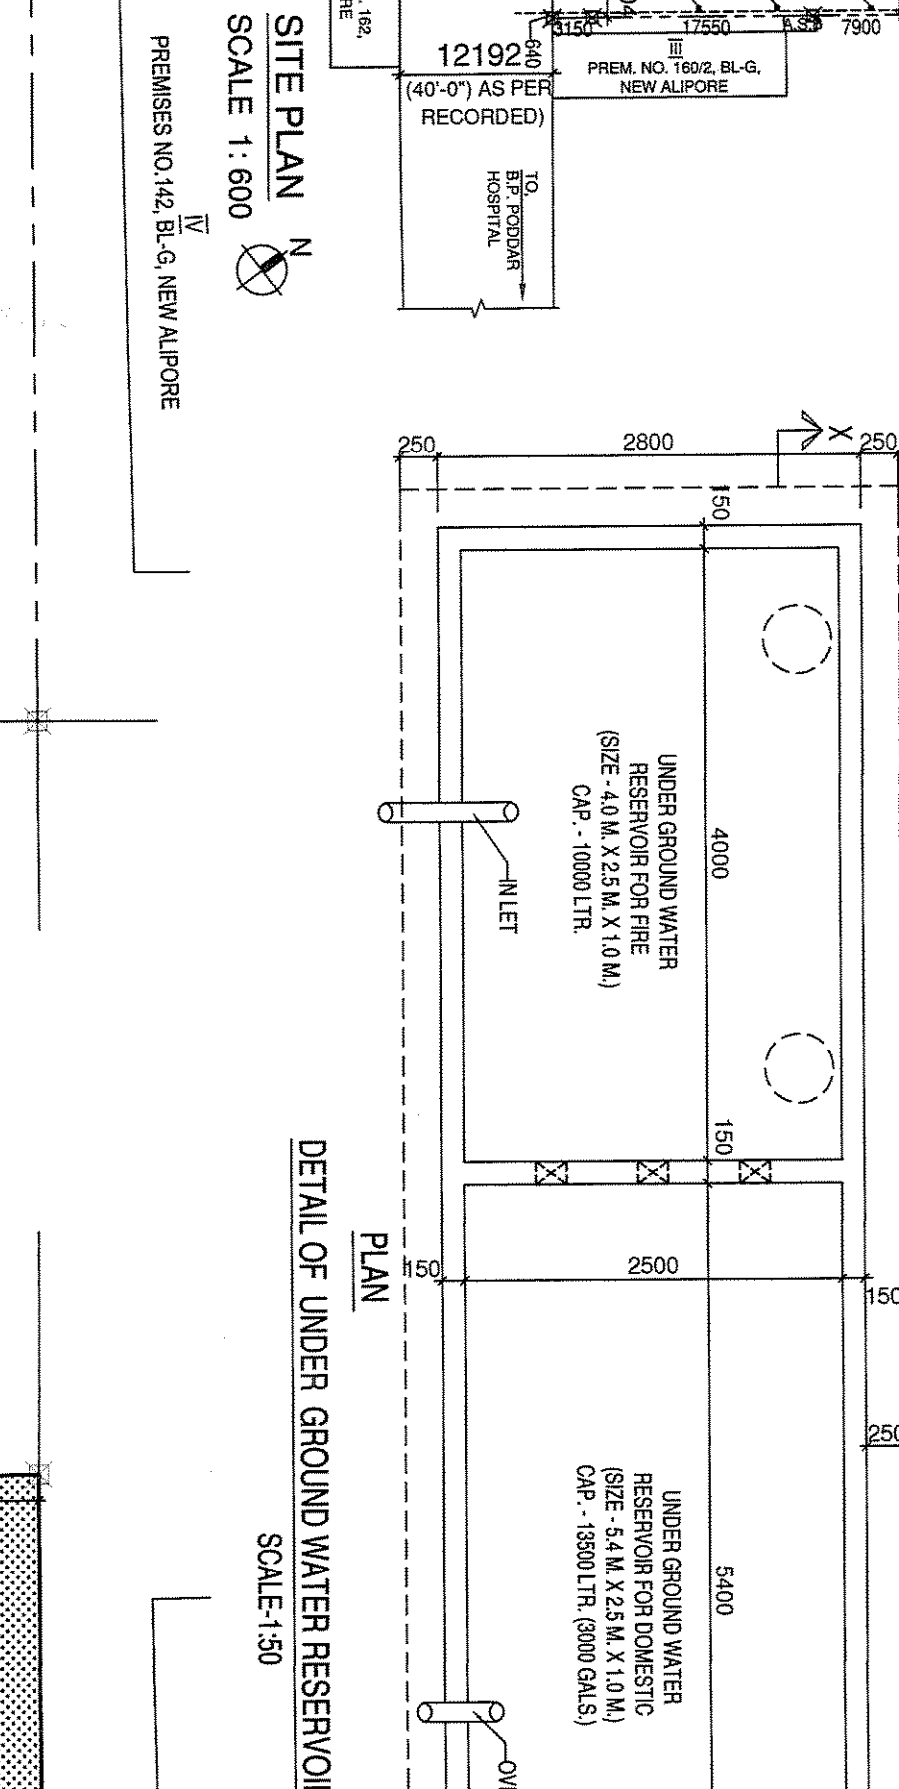






SCHEDULE OF DOORS & WINDOWS

NO	SILL	TYPE	SIZE
D1	2100	1750 X 2100	
D2	2100	1750 X 2100	
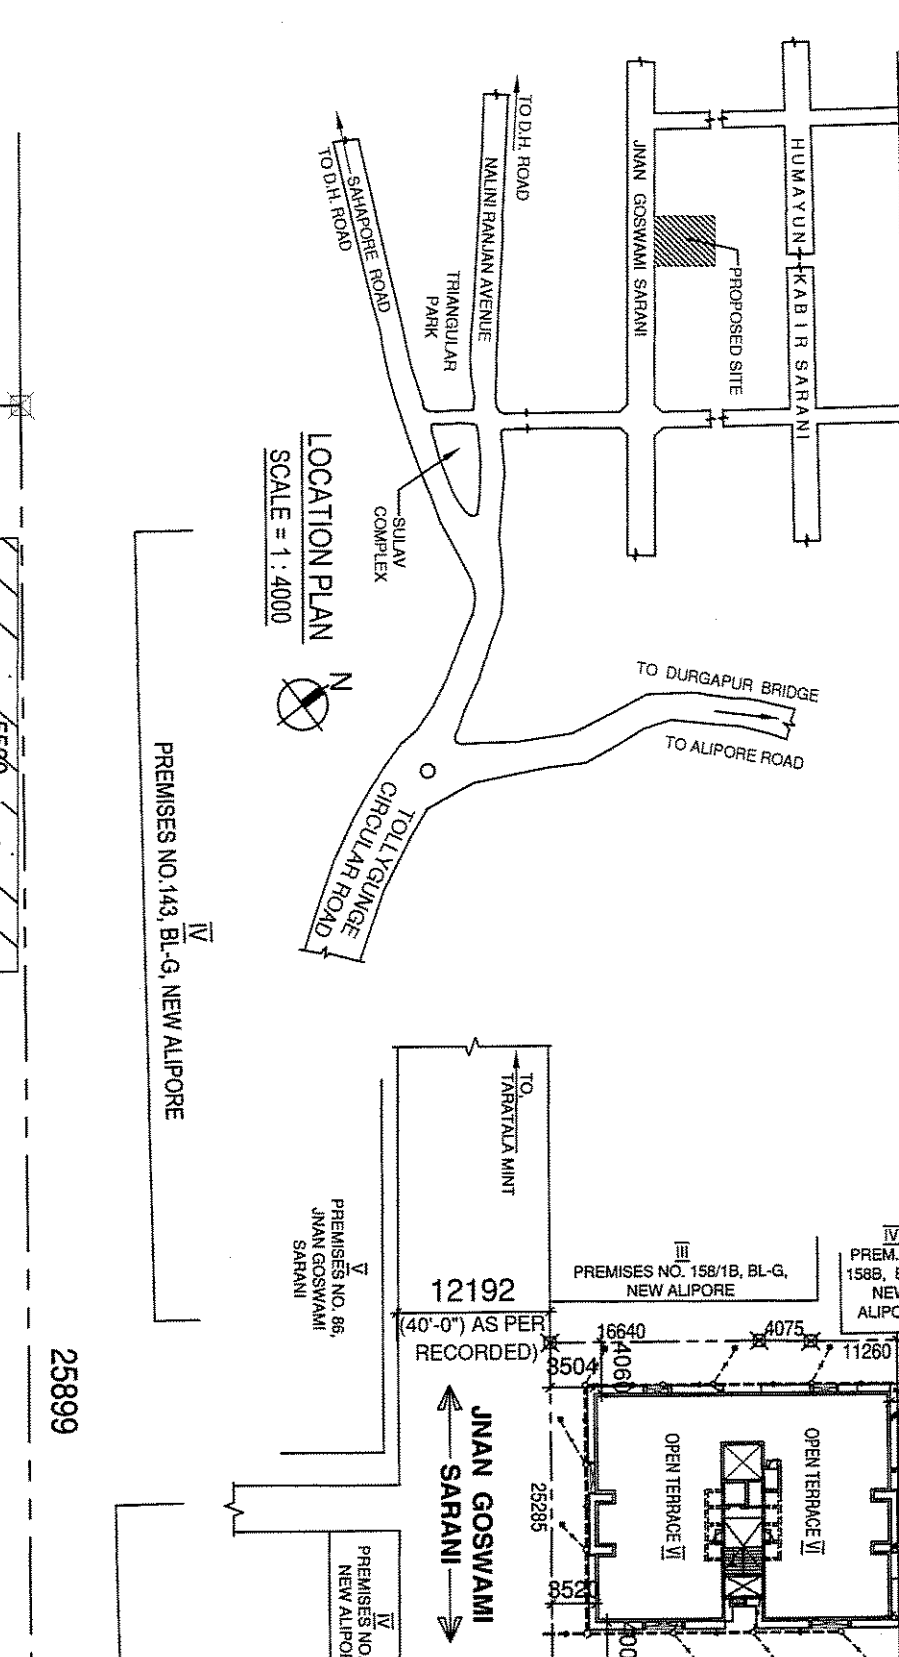

SCHEDULE OF PLAN PROPOSAL

NO	DESCRIPTION	REMARKS
1	ASSESSMENT NO. -11-081-18-001-5	
2	DETAILS OF REEDED - 77	

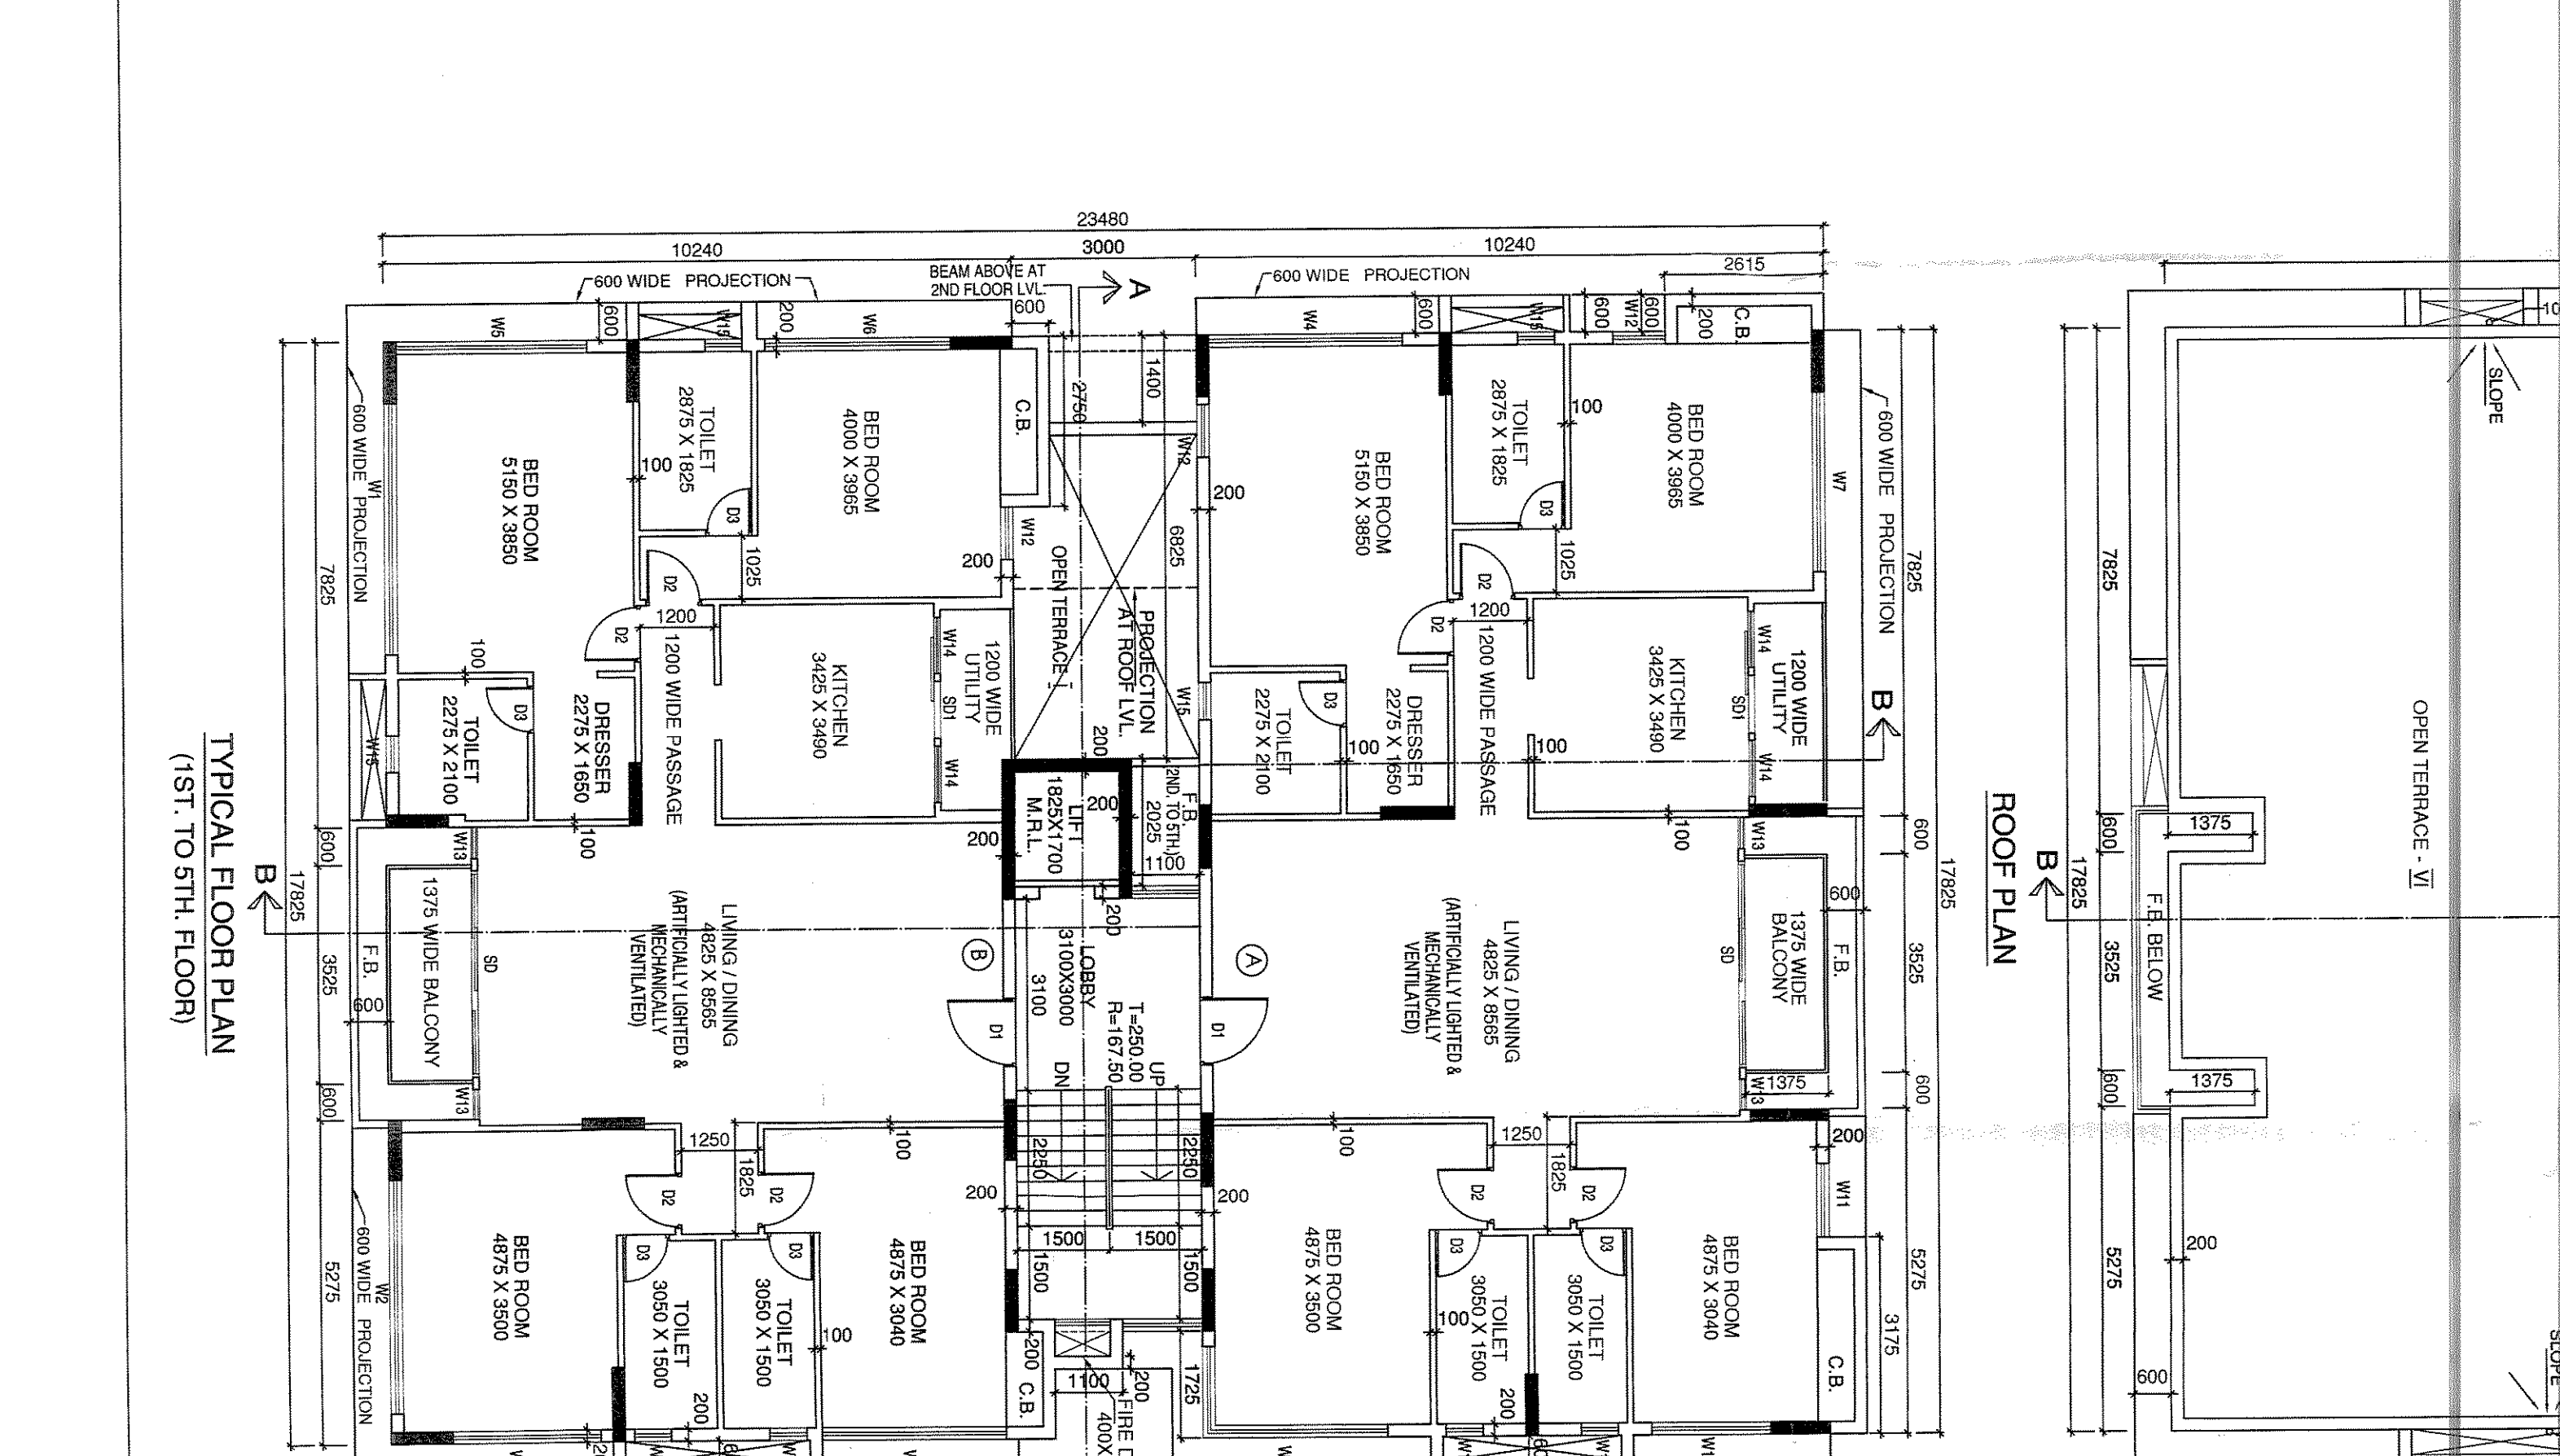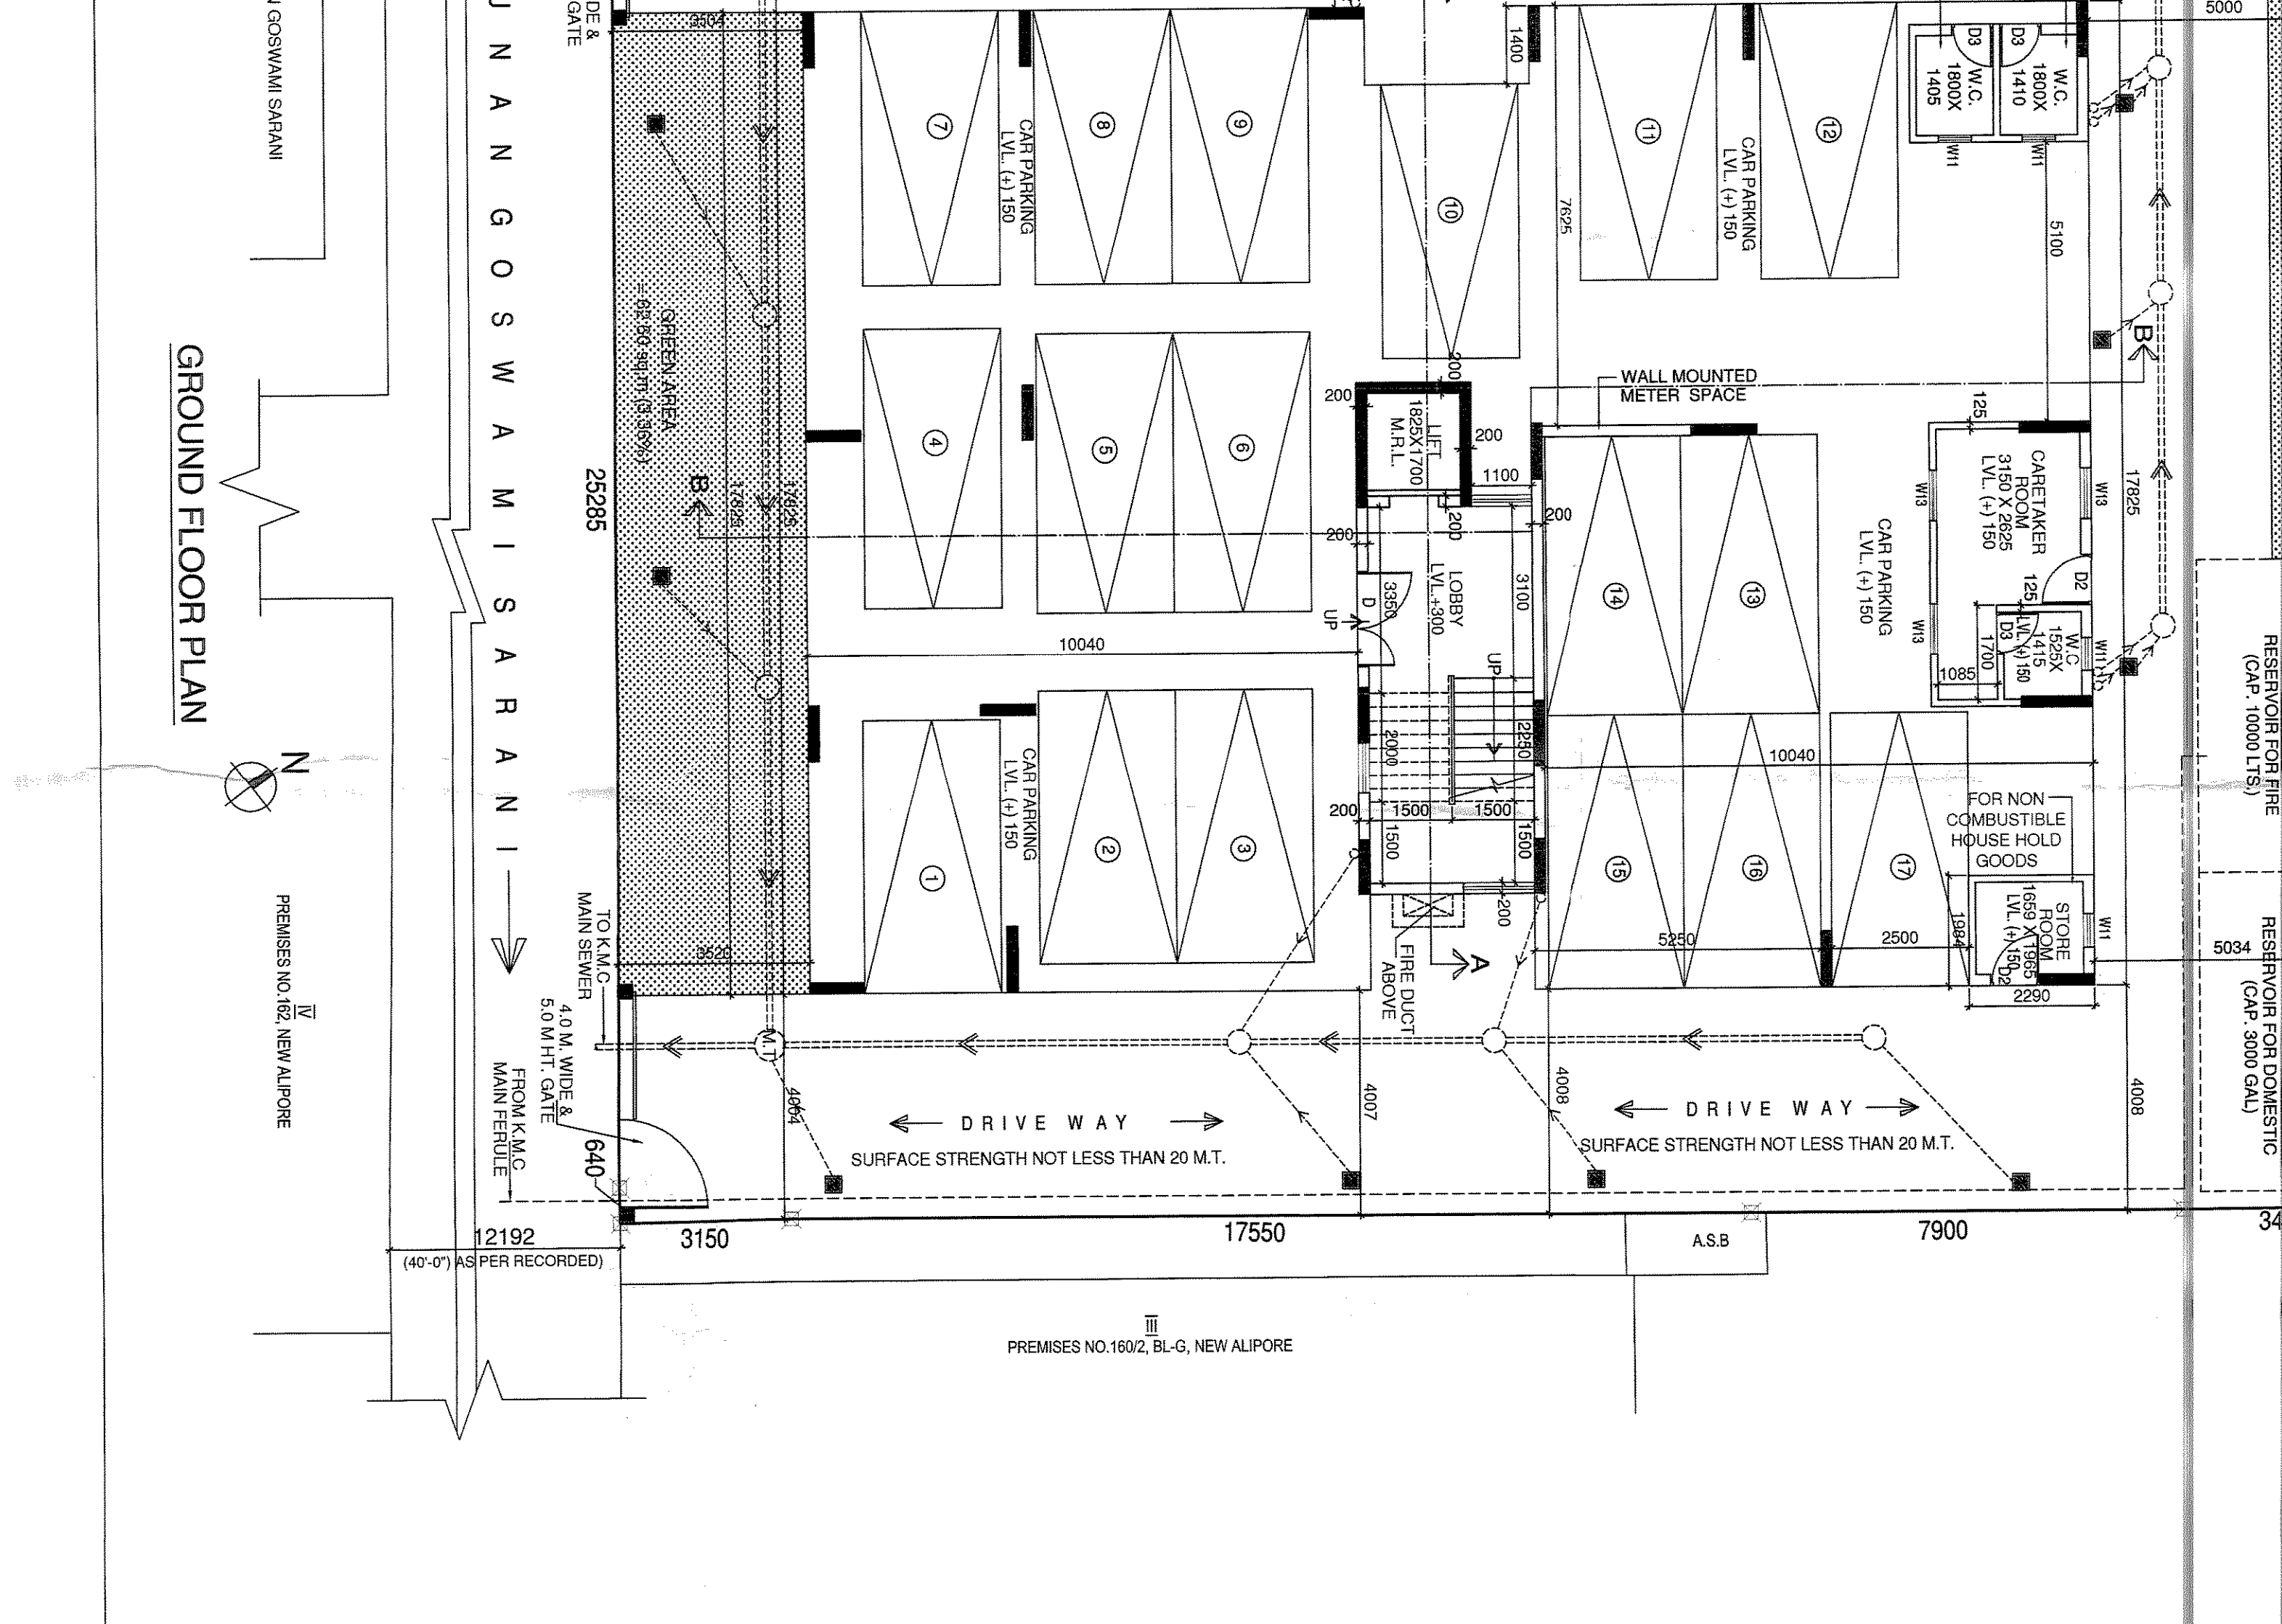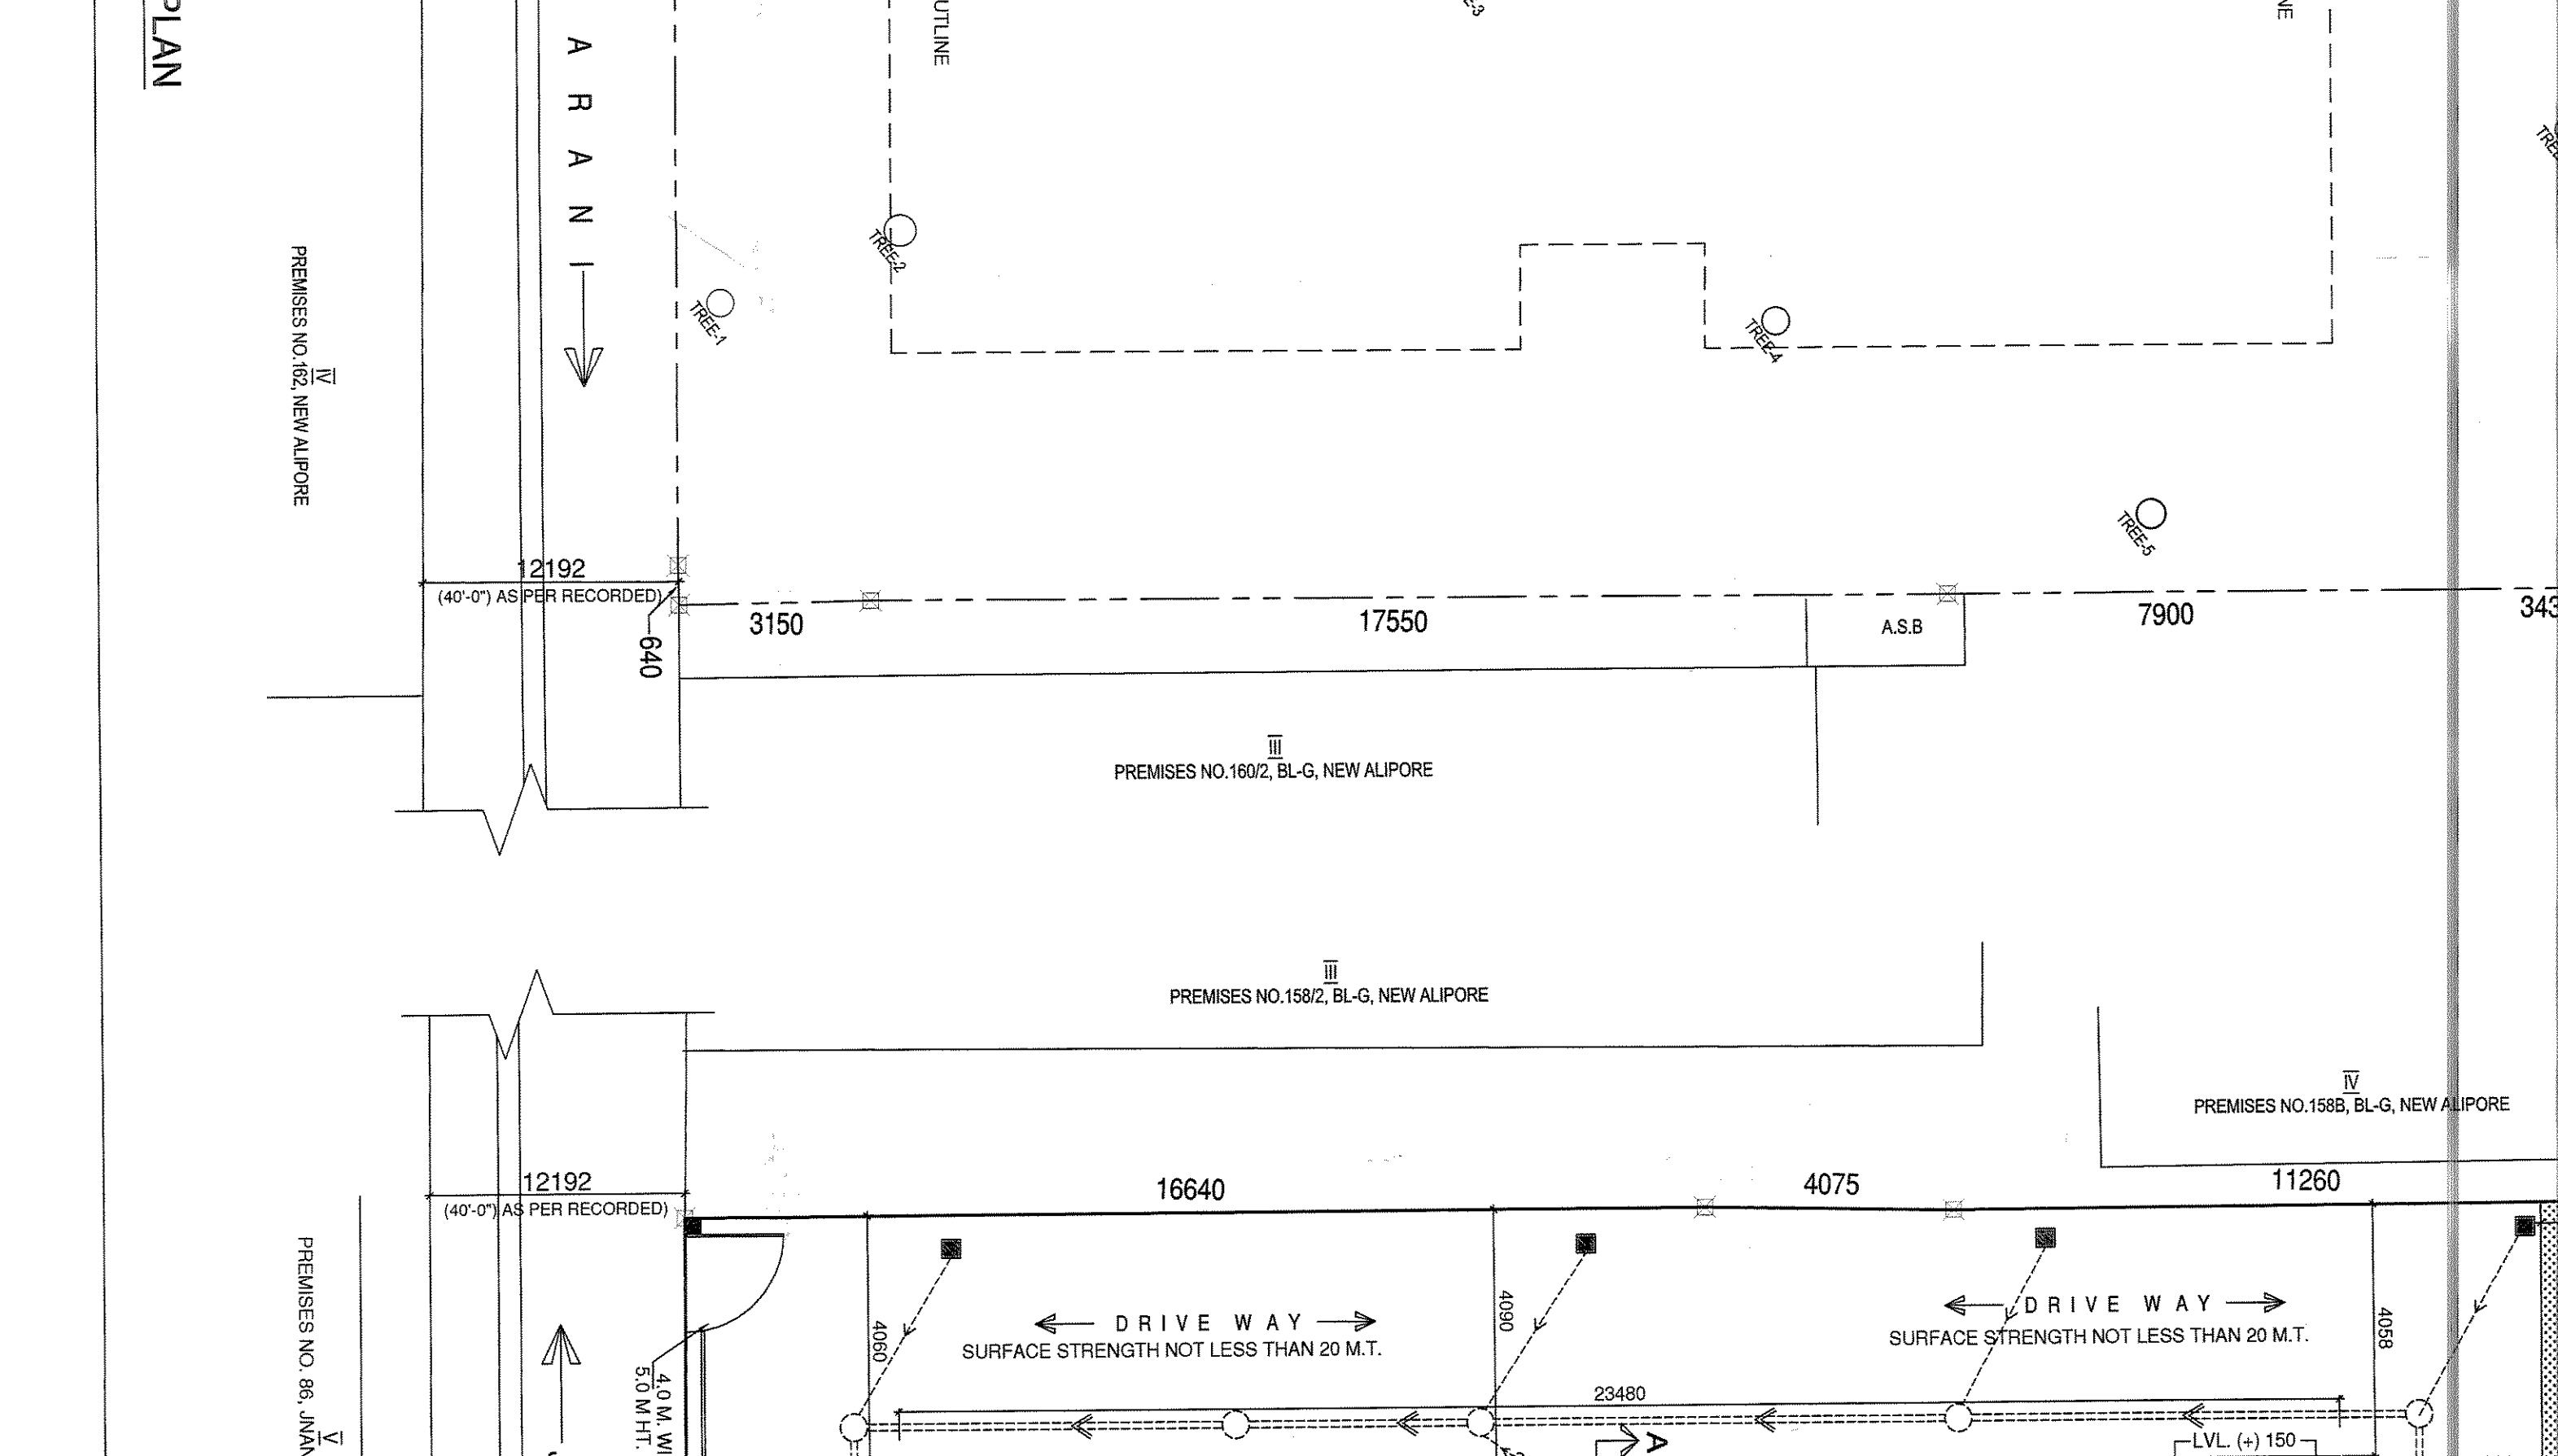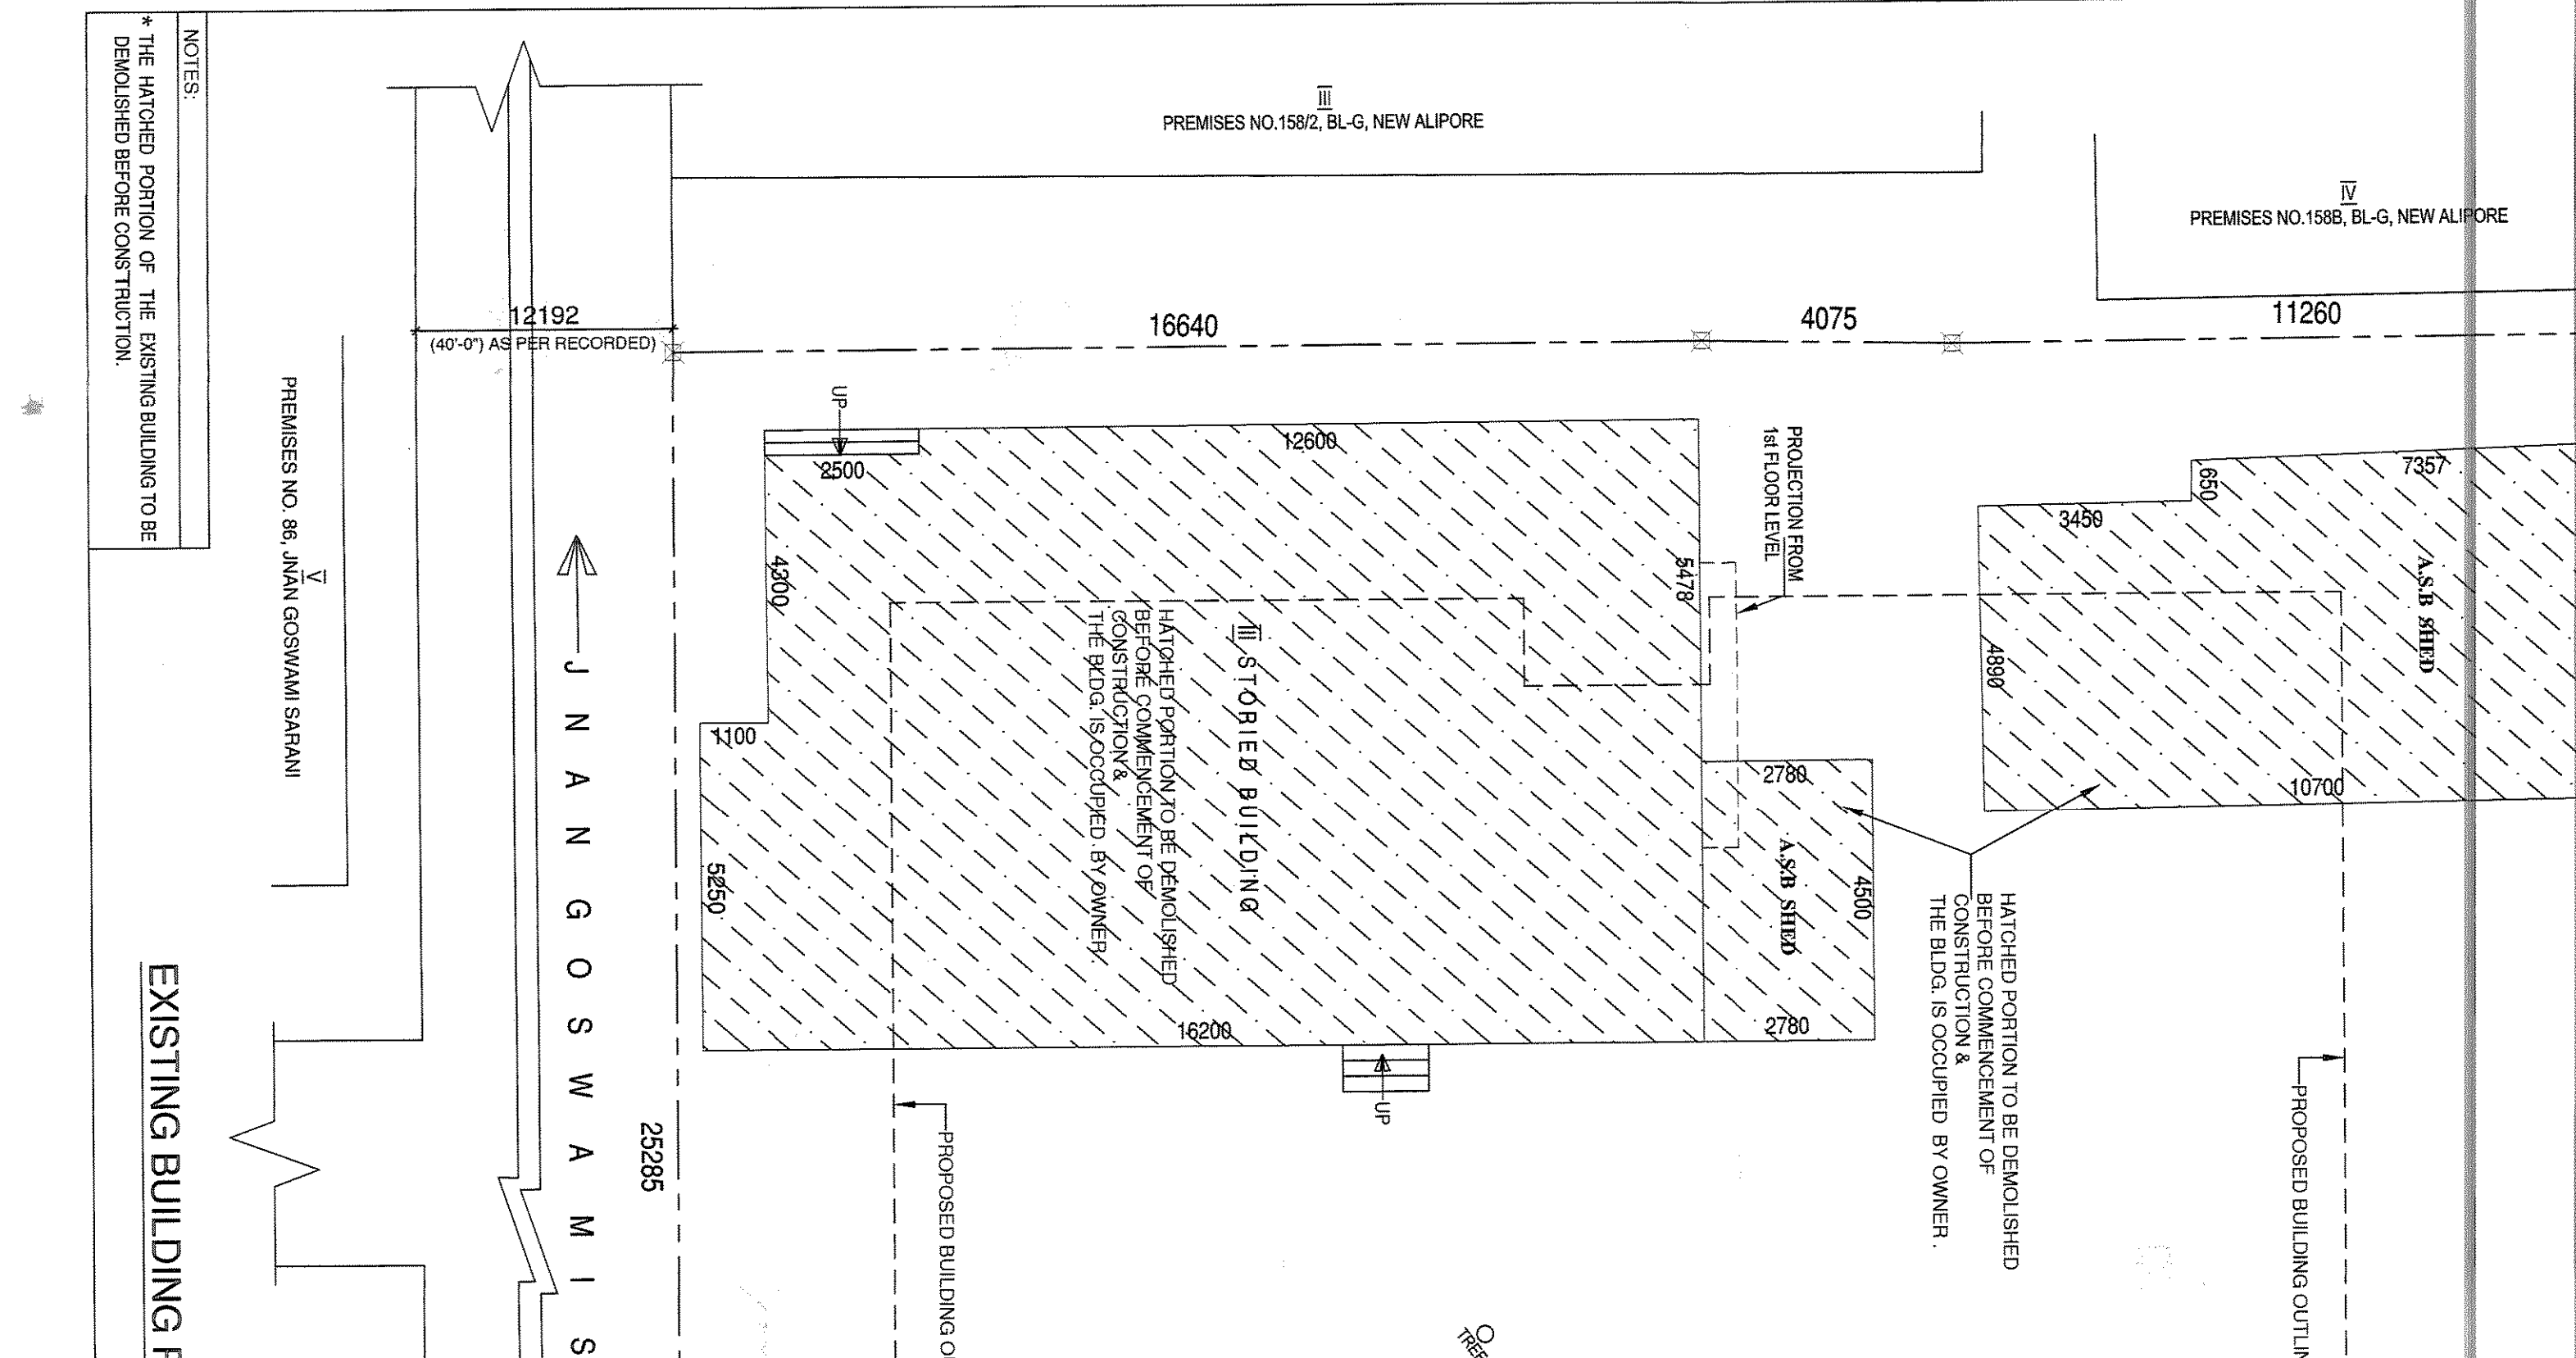

OWNERS DECLARATION

I/WE DO HEREBY DECLARE WITH FULL RESPONSIBILITY THAT I/WE SHALL ENGAGE L.B.A. & E.S.E. DURING CONSTRUCTION.



ARCHITECTS

SDB architects

1-100 DWS NO. 4501 28-11-18 MTHU