

DOORS & WINDOWS SCHEDULE

NO.	DOOR / WINDOW	SIZE	LEVEL	NOTE
D1	DOOR	2100 X 2100	1.00	INTERNAL
D2	DOOR	2100 X 2100	1.00	INTERNAL
SPECIFICATION OF BUILDING

R.C.C. FRAME STRUCTURE WITH CONC. GRADE 1:1.5:3.
 200 M.M. THK. EXTERNAL 125 X 75 M.M. THK. INTERNAL WALLS
 125 X 75 M.M. THK. EXTERNAL 125 X 75 M.M. THK. INTERNAL WALLS
 STEEL 2 - SECTION WINDOWS
 CAST-IN-SITU MASONRY FLOORING
 & PLASTER ON INTERNAL WALLS AND CEILING
 WATER PROOFING TREATMENT
 P.O.P. FINISH ON INTERNAL WALLS & CEILING.

CERTIFICATE OF GEO-TECHNICAL ENGINEER

UNDERSIGNED HAS INSPECTED THE SITE AND CARRIED OUT SOIL INVESTIGATION THEREON. IT IS CERTIFIED THAT THE EXISTING SOIL OF THE SITE IS ABLE TO CARRY THE LOAD COMING FROM THE PROPOSED CONSTRUCTION AND THE FOUNDATION SYSTEM PROPOSED HEREIN IS SAFE & STABLE IN ALL RESPECT FROM GEO-TECHNICAL POINT OF VIEW.

SIGNATURE OF OWNER

Director of Merlin Ganges Projects
 Constituted Authority for M.A. Merlin Projects Limited & Others
 22, Prince Avenue, Shah Road, Kolkata - 700053

SIGNATURE OF STRUCTURAL ENGINEER

CHANDI PRASAD KHANNA
 E.S.E. (I) (B)
 CPV & ASSOCIATES,
 83/72, BRINDAVAN WALKER LAKE, HOWRAH - 711011

SIGNATURE OF ARCHITECT

RAJ KUMAR AGARWAL
 Architect
 Member of Council
 Architects CA/794/17940
 RAJ KUMAR AGARWAL
 COUNCIL REGISTRATION NO. CA/794/17940

CERTIFICATE OF ARCHITECT

THE L.B.A. HAS CERTIFIED ON THE PLAN ITSELF WITH FULL RESPONSIBILITY THAT THE BUILDING PLAN HAS BEEN DRAWN UP AS PER PROVISION OF K.M.C. BLDG. RULES, 2009, AS AMENDED FROM TIME TO TIME AND THAT THE SITE CONDITION INCLUDING THE WIDTH OF THE ABUTTING ROAD CONFORM WITH THE PLAN AND IT WOULD BE ABLE TO CARRY THE LOAD OF THE BUILDING.

SIGNATURE OF STRUCTURAL REVIEWER

SANJIB GUHA
 B.E.C. REGISTERED STRUCTURAL ENGINEER
 REGISTERED NUMBER: 818 S.M.C.











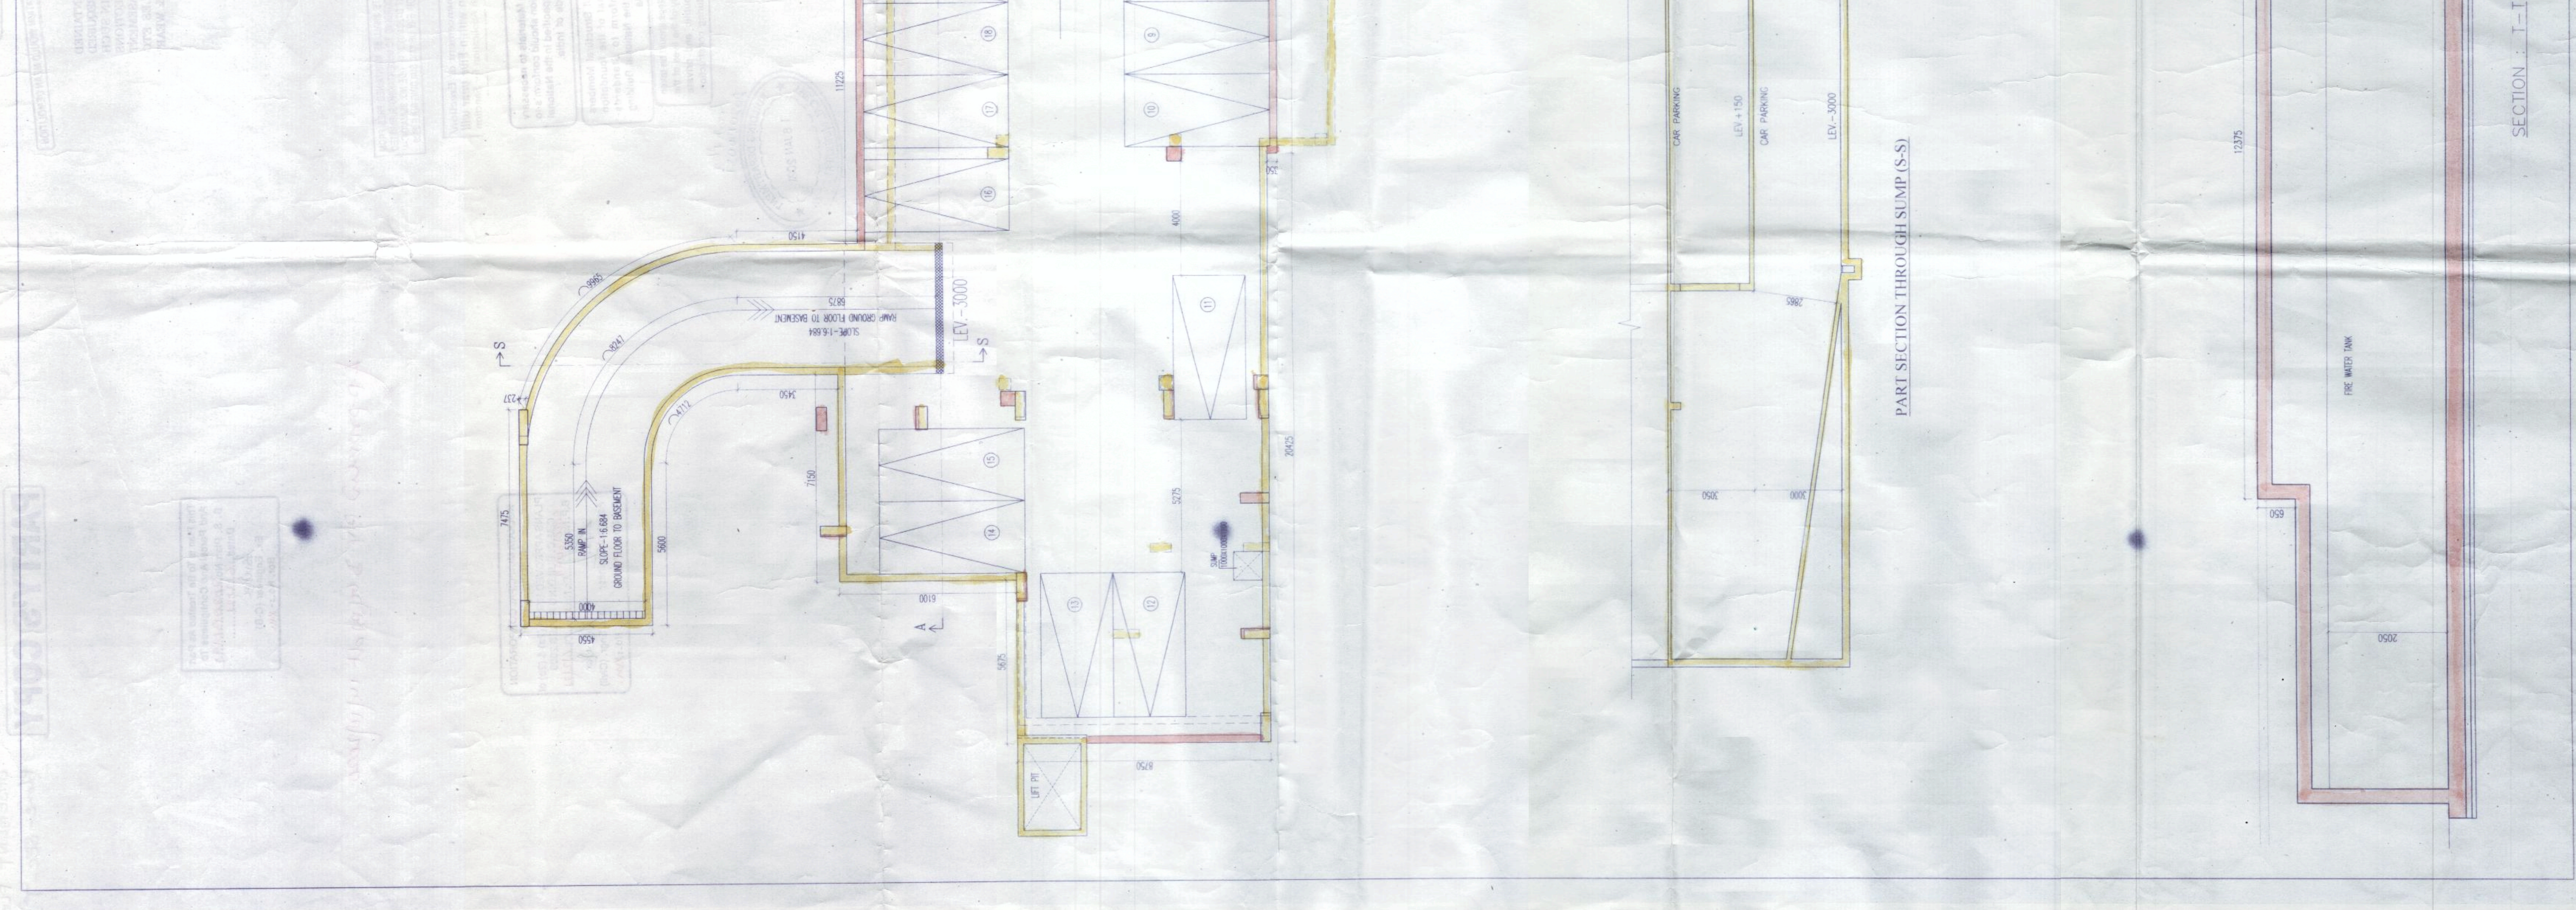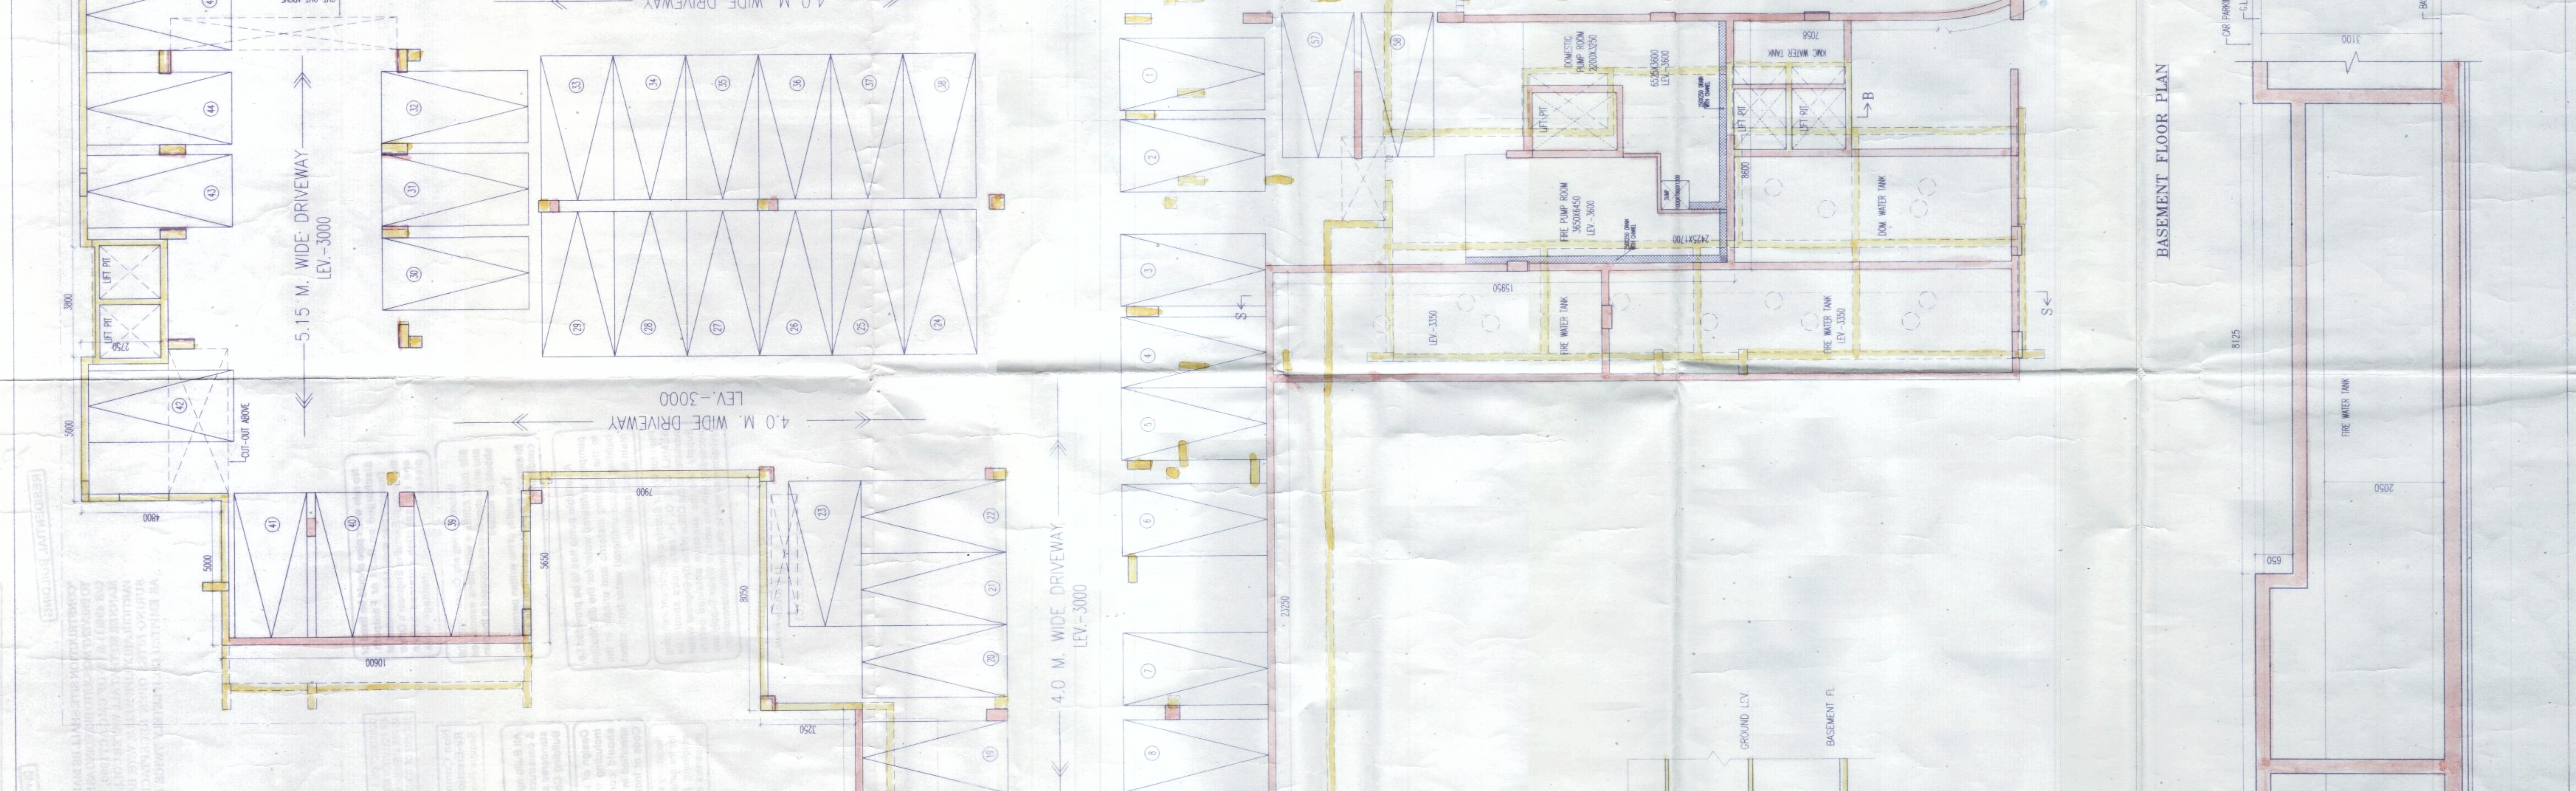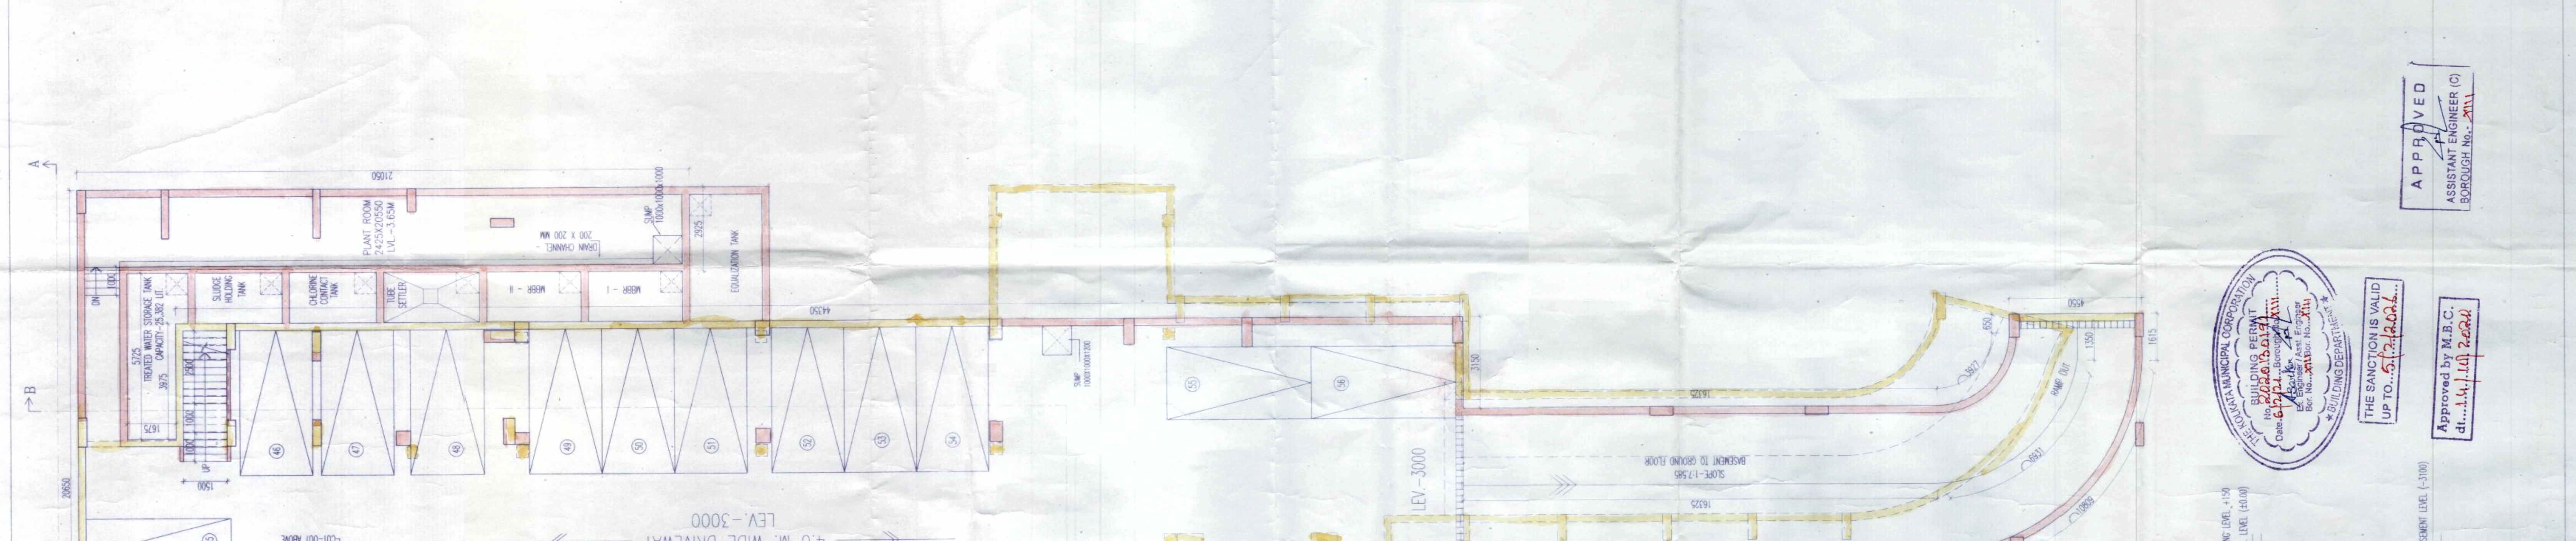



APPROVED
 ASSISTANT ENGINEER (C)

THE SANCTION IS VALID
 UP TO: 5.11.2024

Approved by M.B.C.
 dt.: 1.11.2024