



SKETCH PLAN SHOWING THE PLOT FORMING AREA 162 DECIMAL MORE OR LESS WITHIN RS PLOT NO - 140,142,143,144,145, LR PLOT NO - 498,501,553,554,555 IN MOUZA-SANKARPUR, JL NO 109, PS-NEW TOWNSHIP, DIST-PASHIM BARDHAMAN, STATE-WEST BENGAL, SHOWN WITH RED BORDERED LINE

LAND OWNERS- LAXMI NARAYAN GHOSH, SWAPAN GHOSH, TAPAN GHOSH, ANANDA GHOSH, SUNIL GHOSH, BEAUTY MONDAL, MAYA MONDAL, DURBA MONDAL

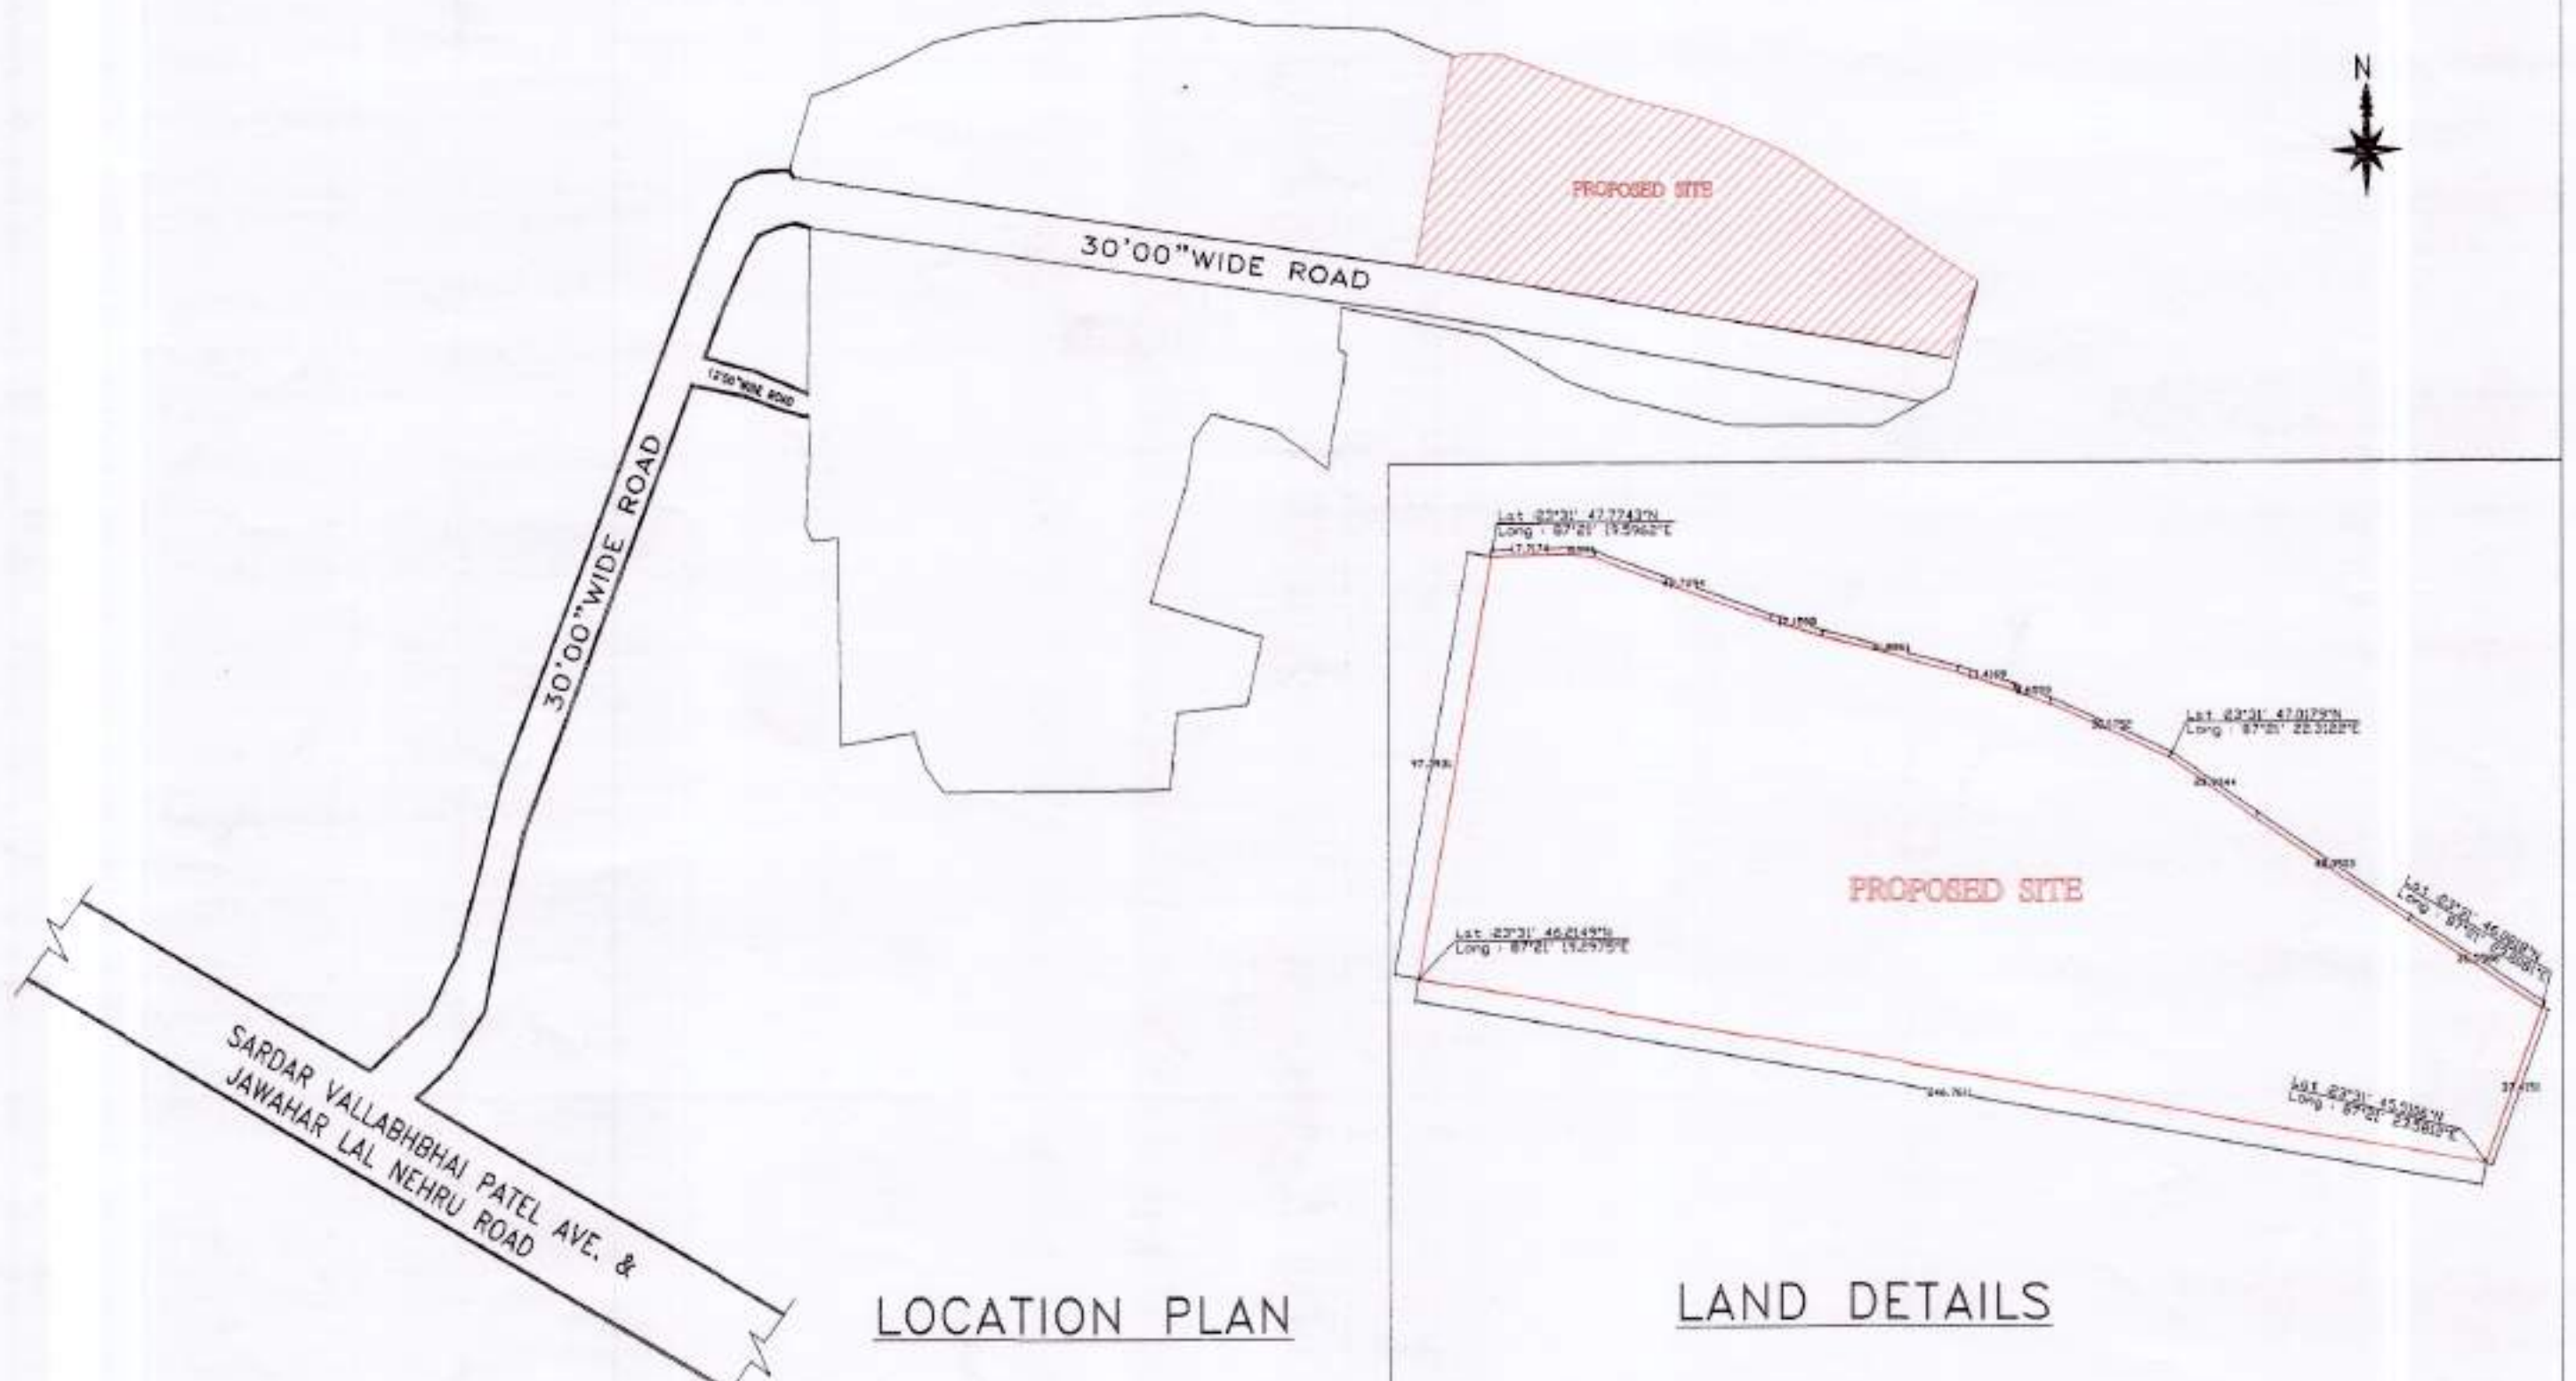

LOCATION PLAN

LAND DETAILS

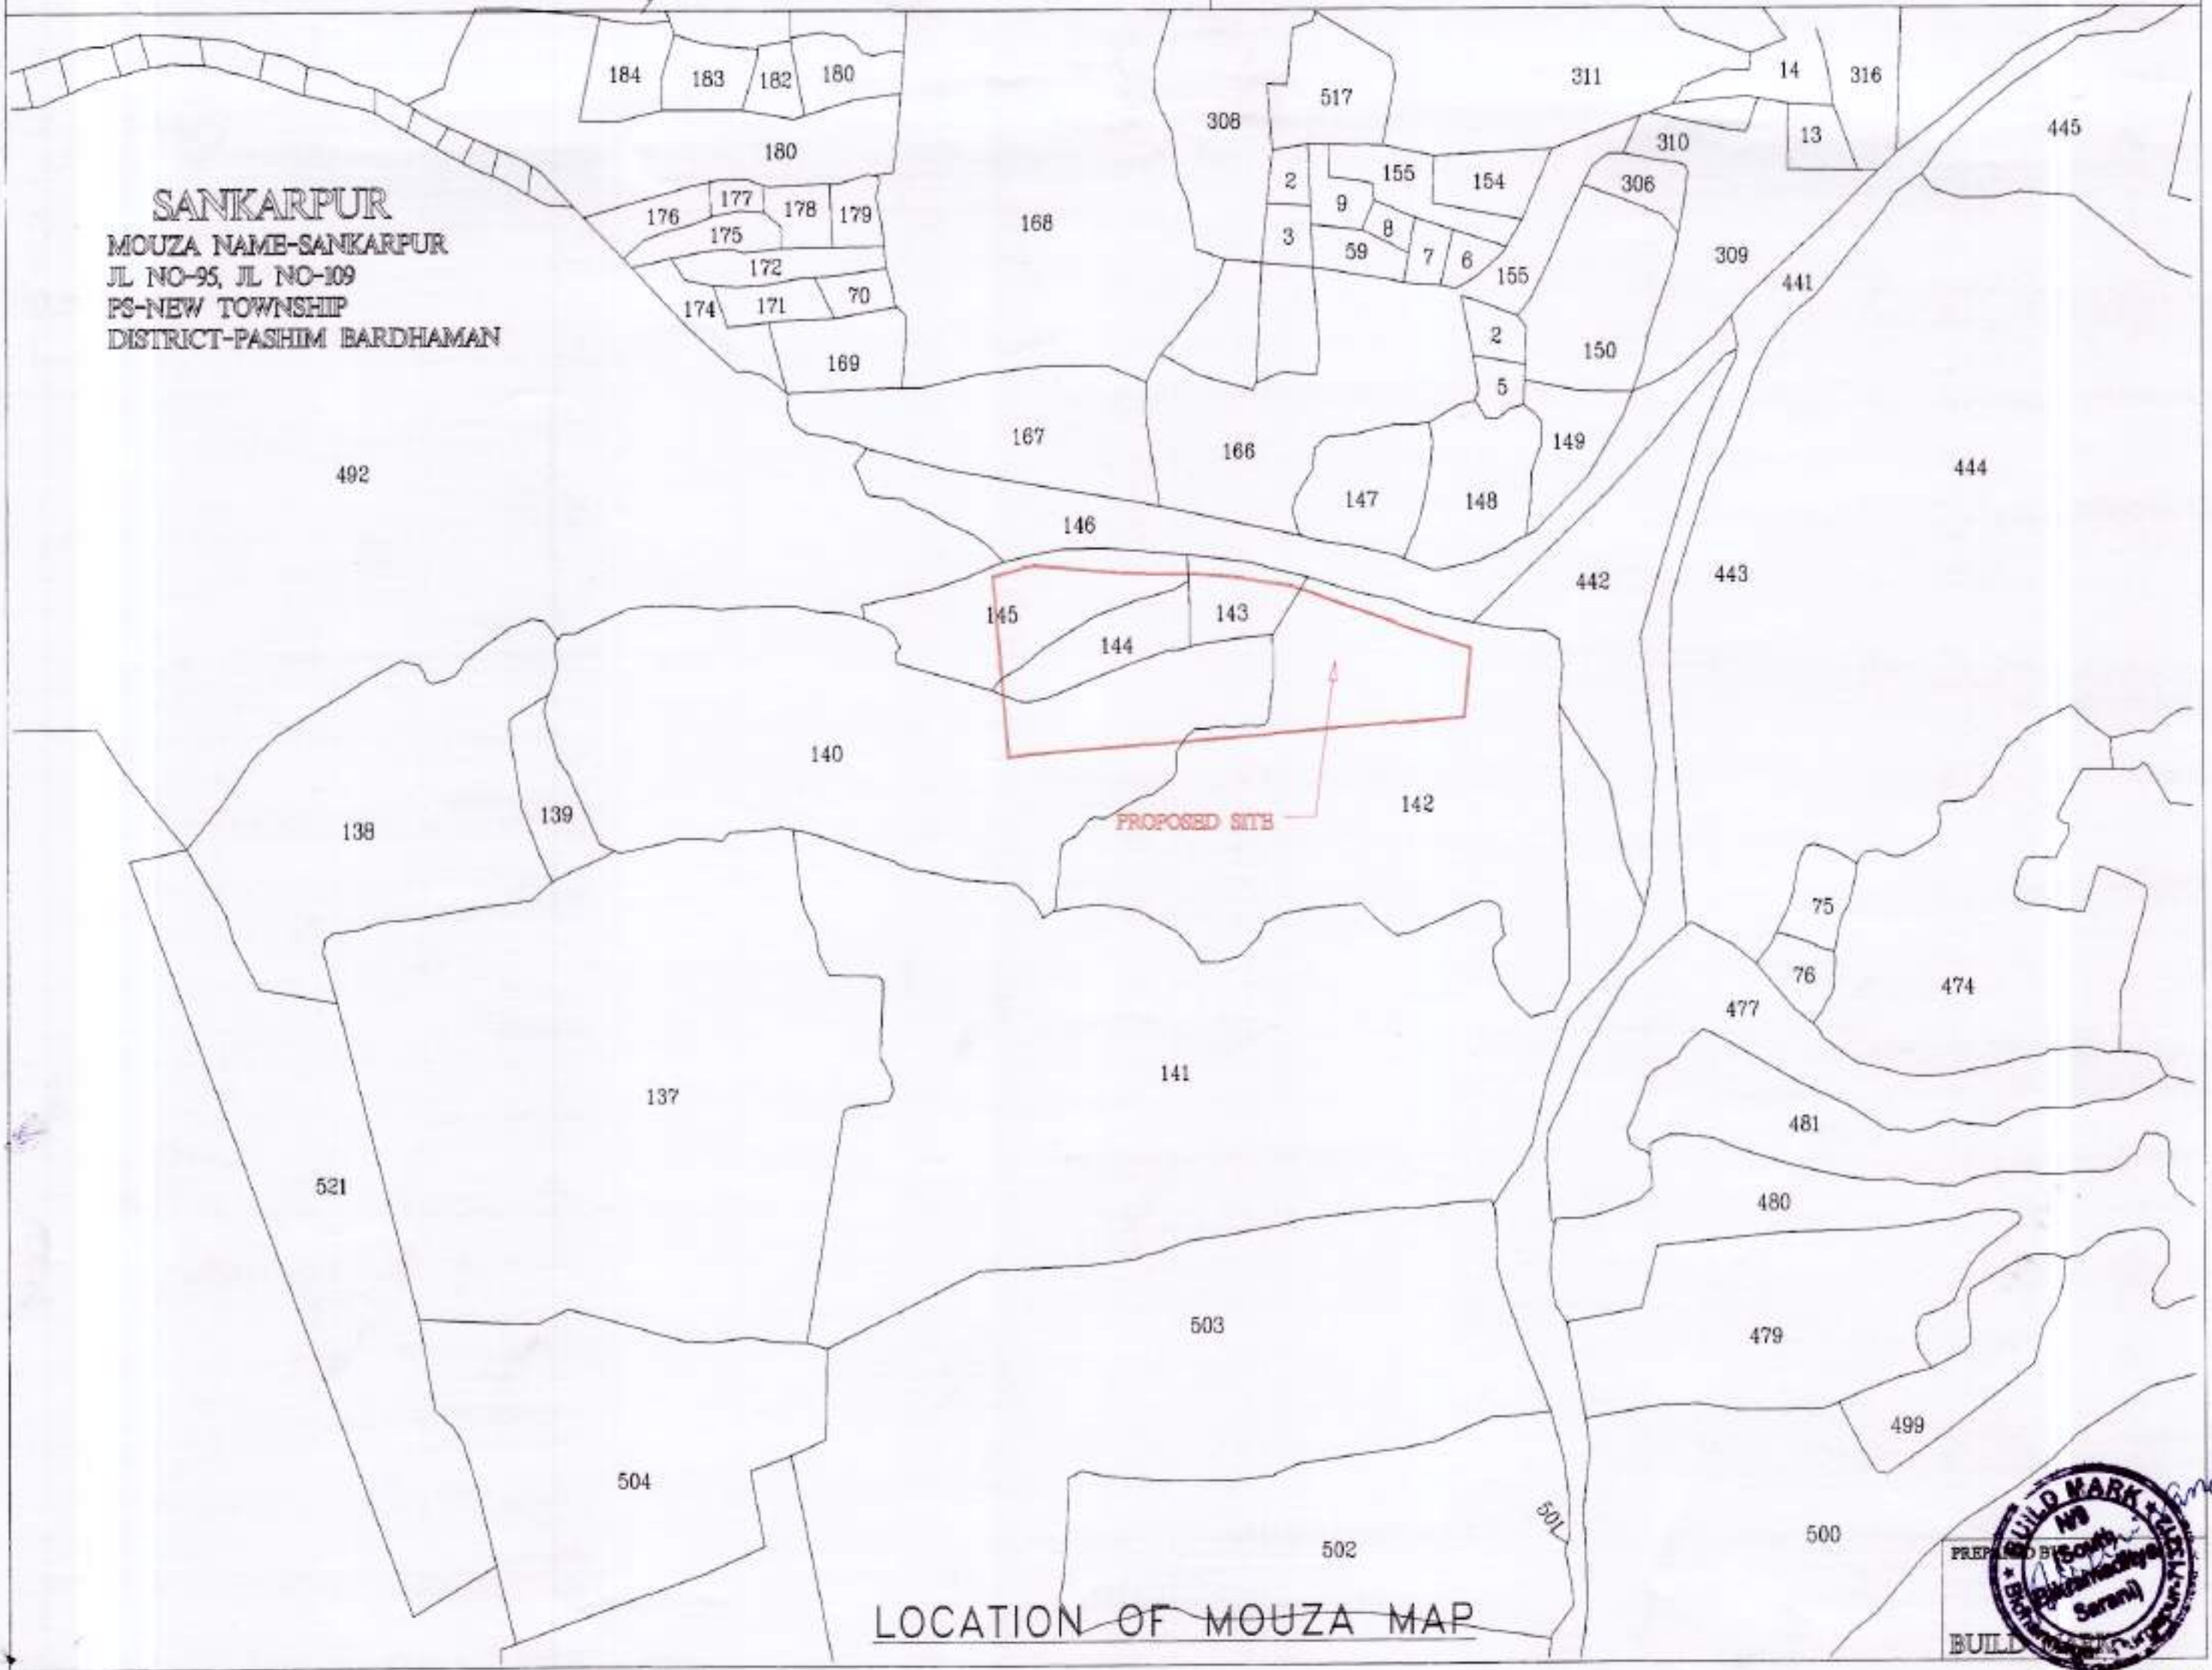

LOCATION OF MOUZA MAP



7119802096