

NOTES

1. ALL DIMENSIONS ARE IN MM. UNLESS OTHERWISE MENTIONED.
2. IF NOT STATED IN V.C. DRAWING, ALL DIMENSIONS SHALL BE PROJECTED OTHERWISE.

CERTIFICATE OF ENGINEER

CERTIFICATE OF OWNER


















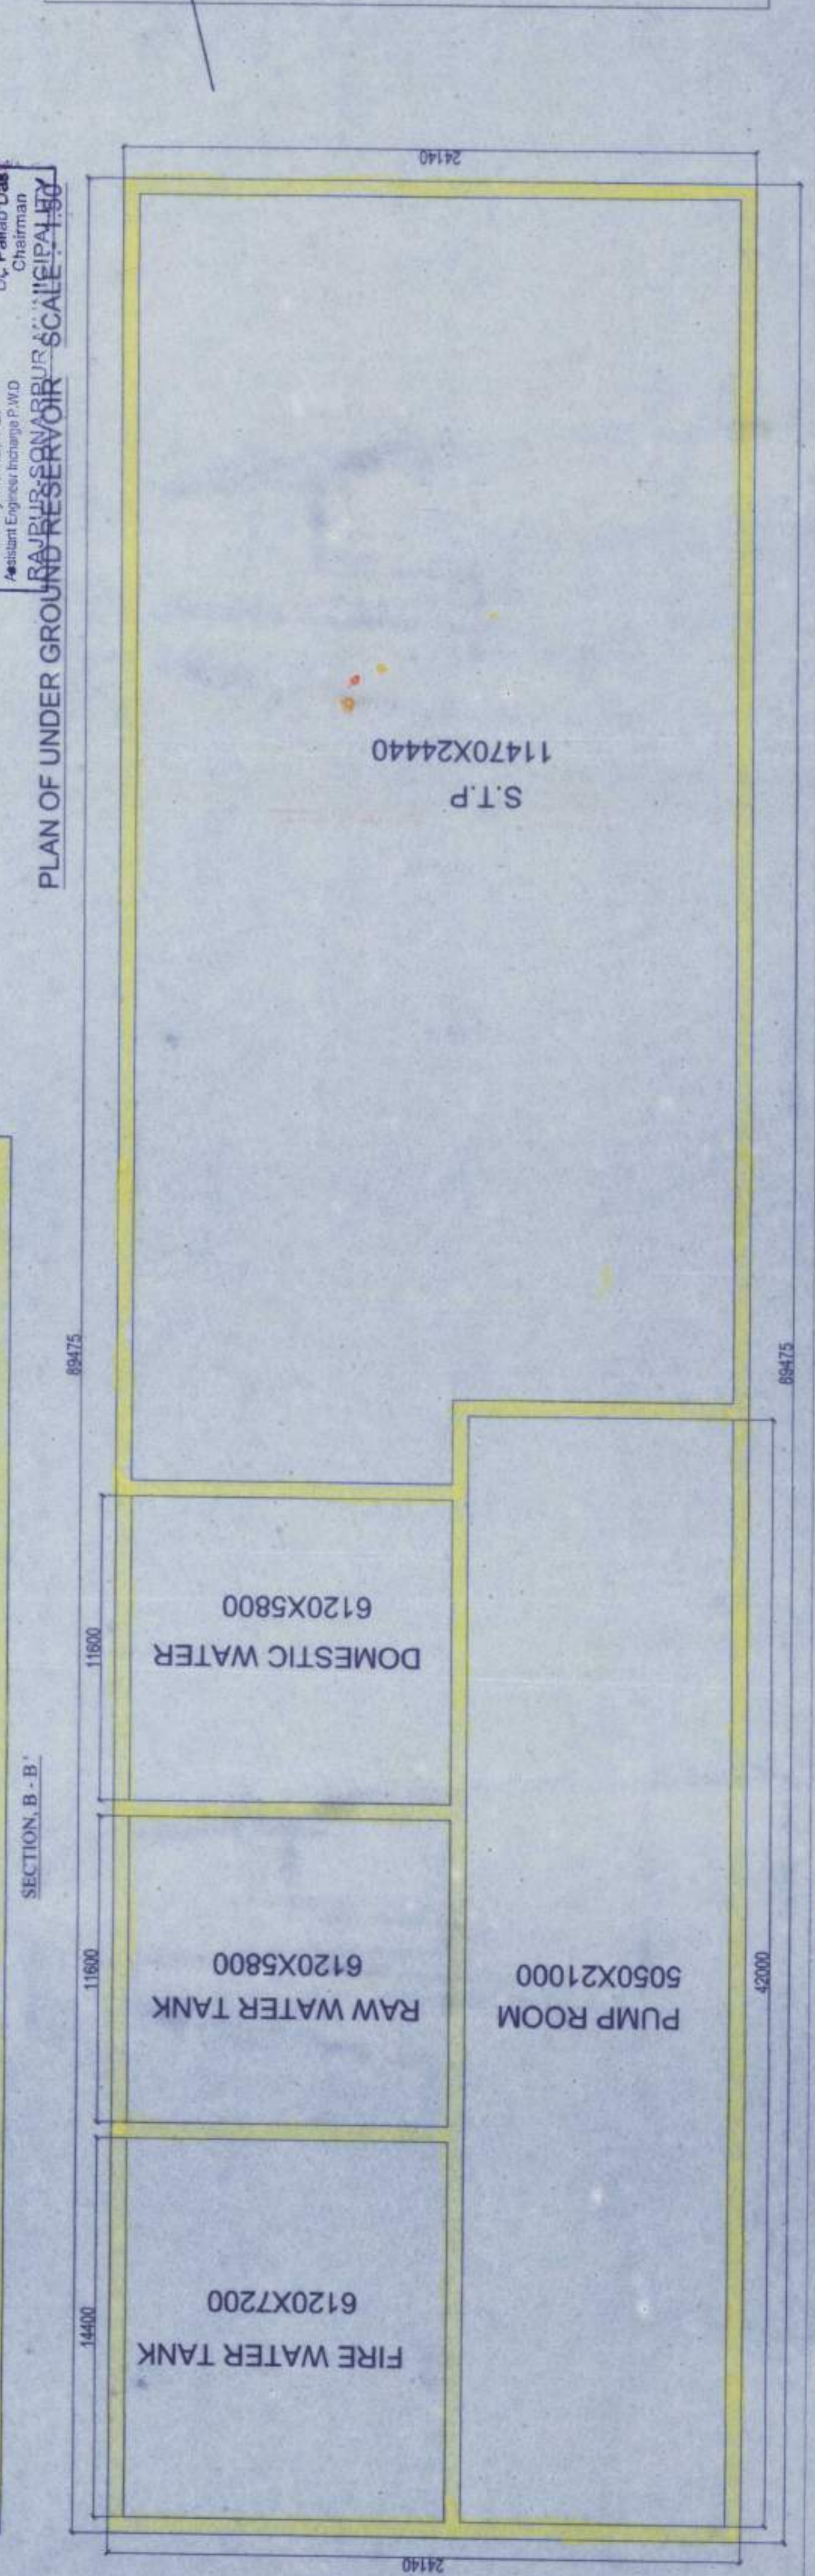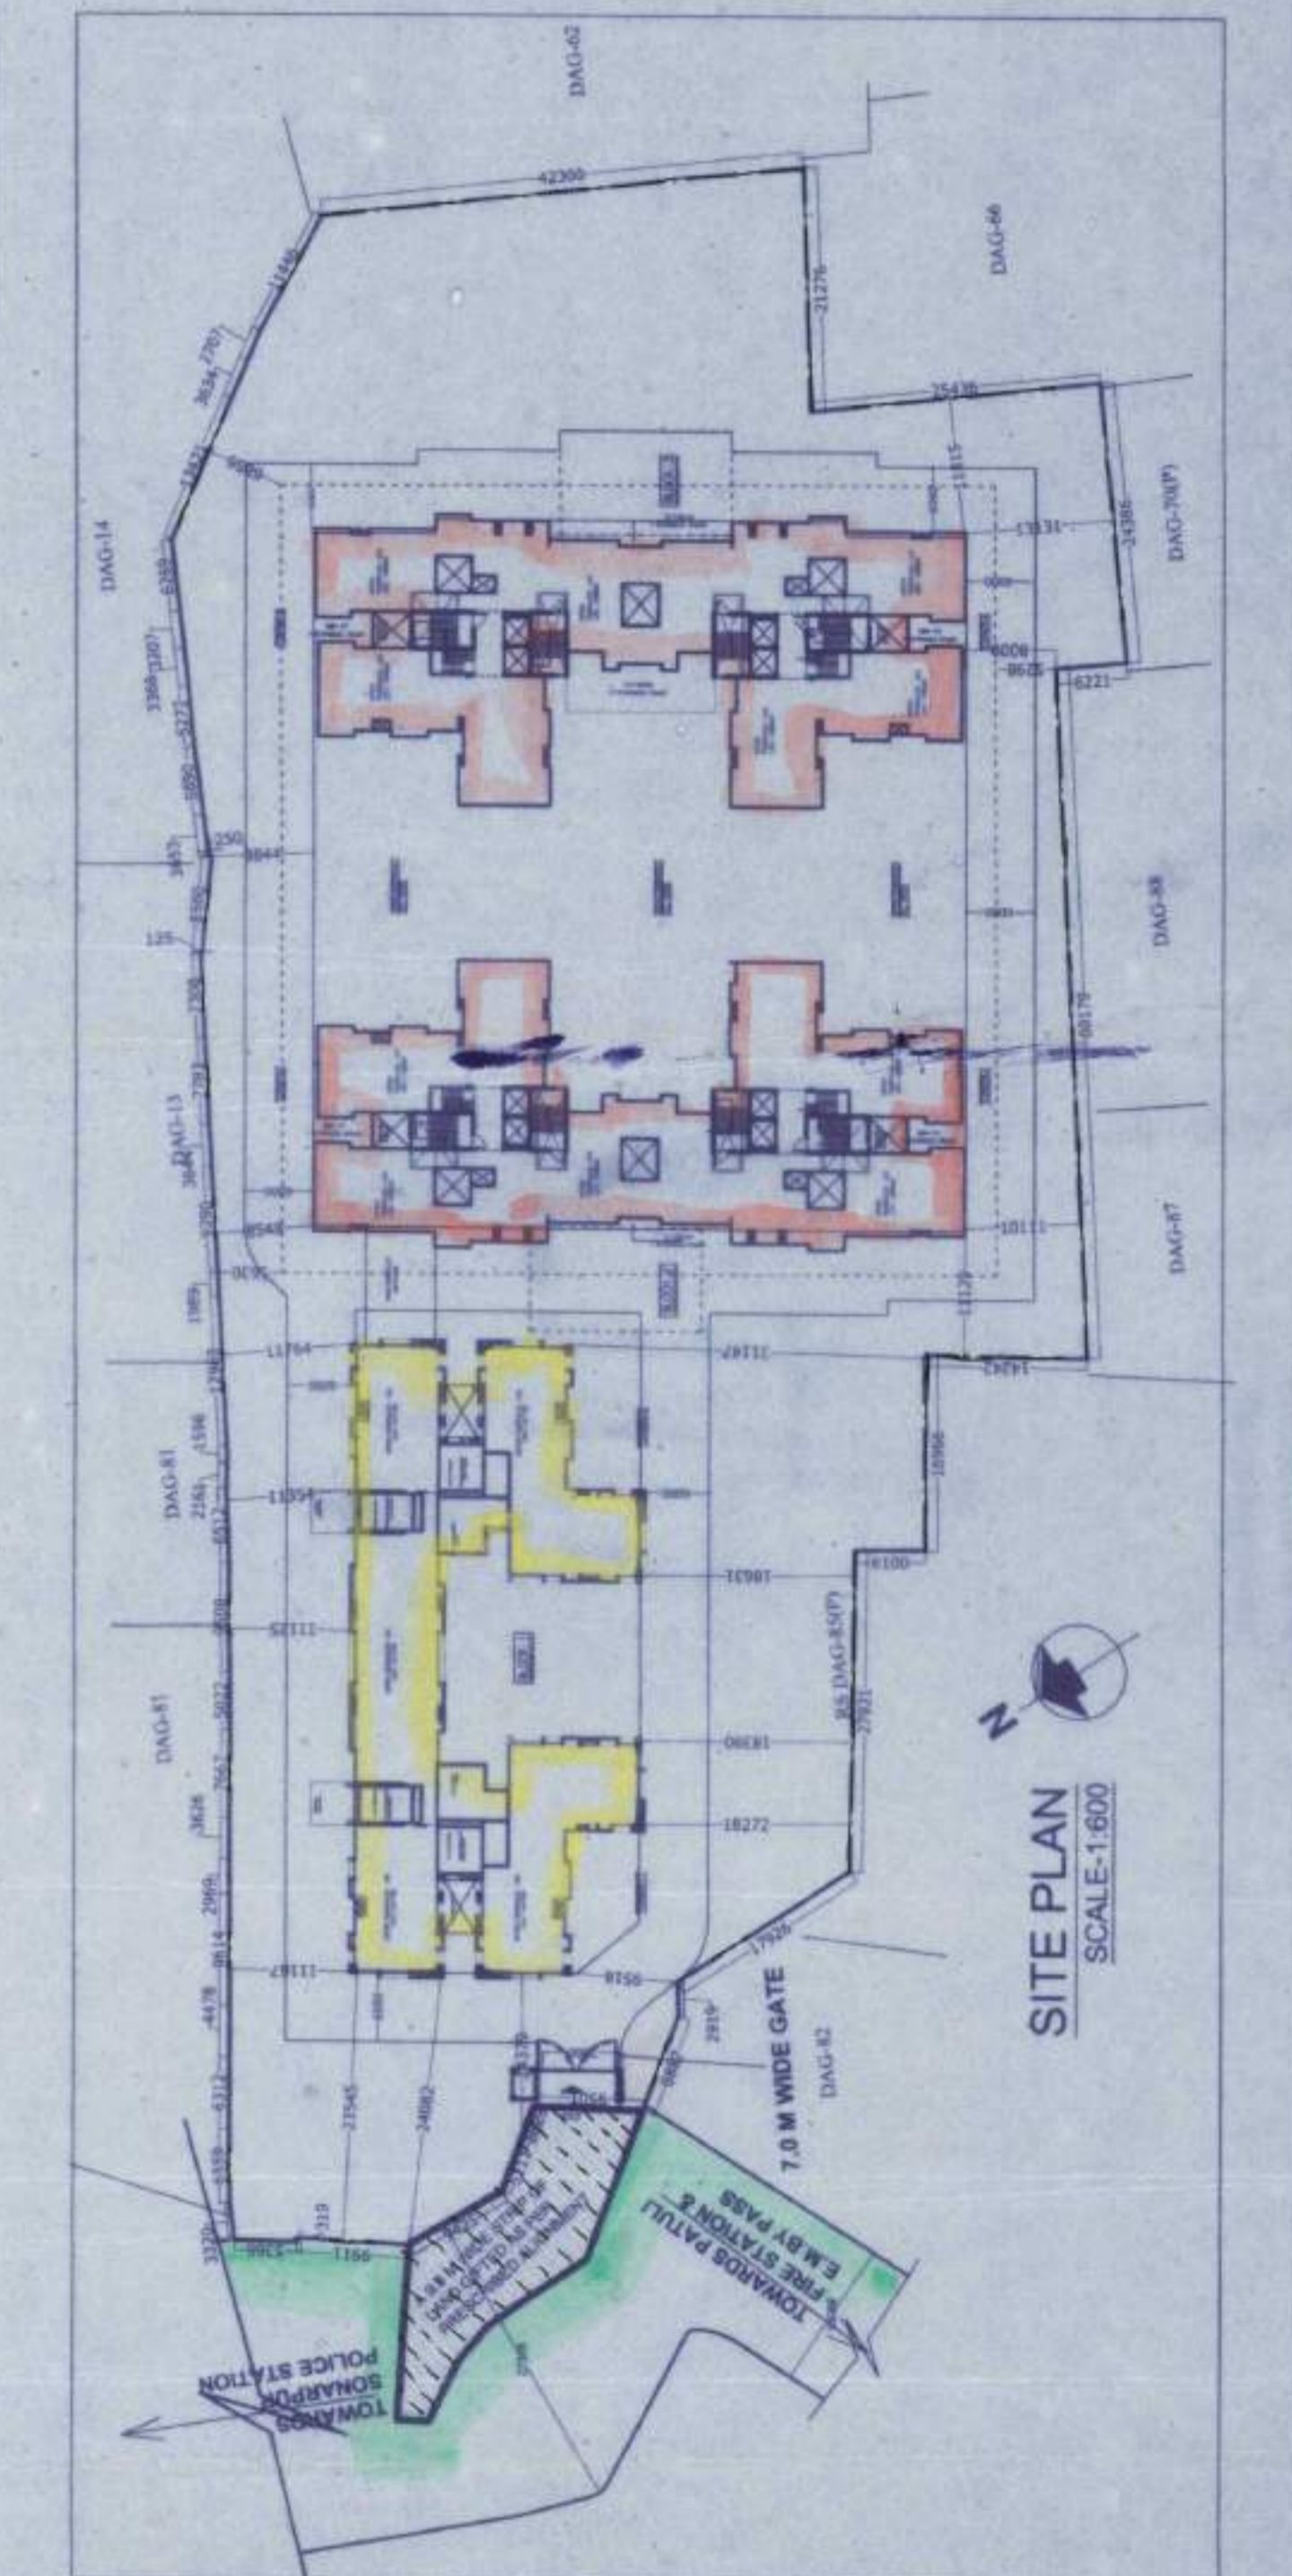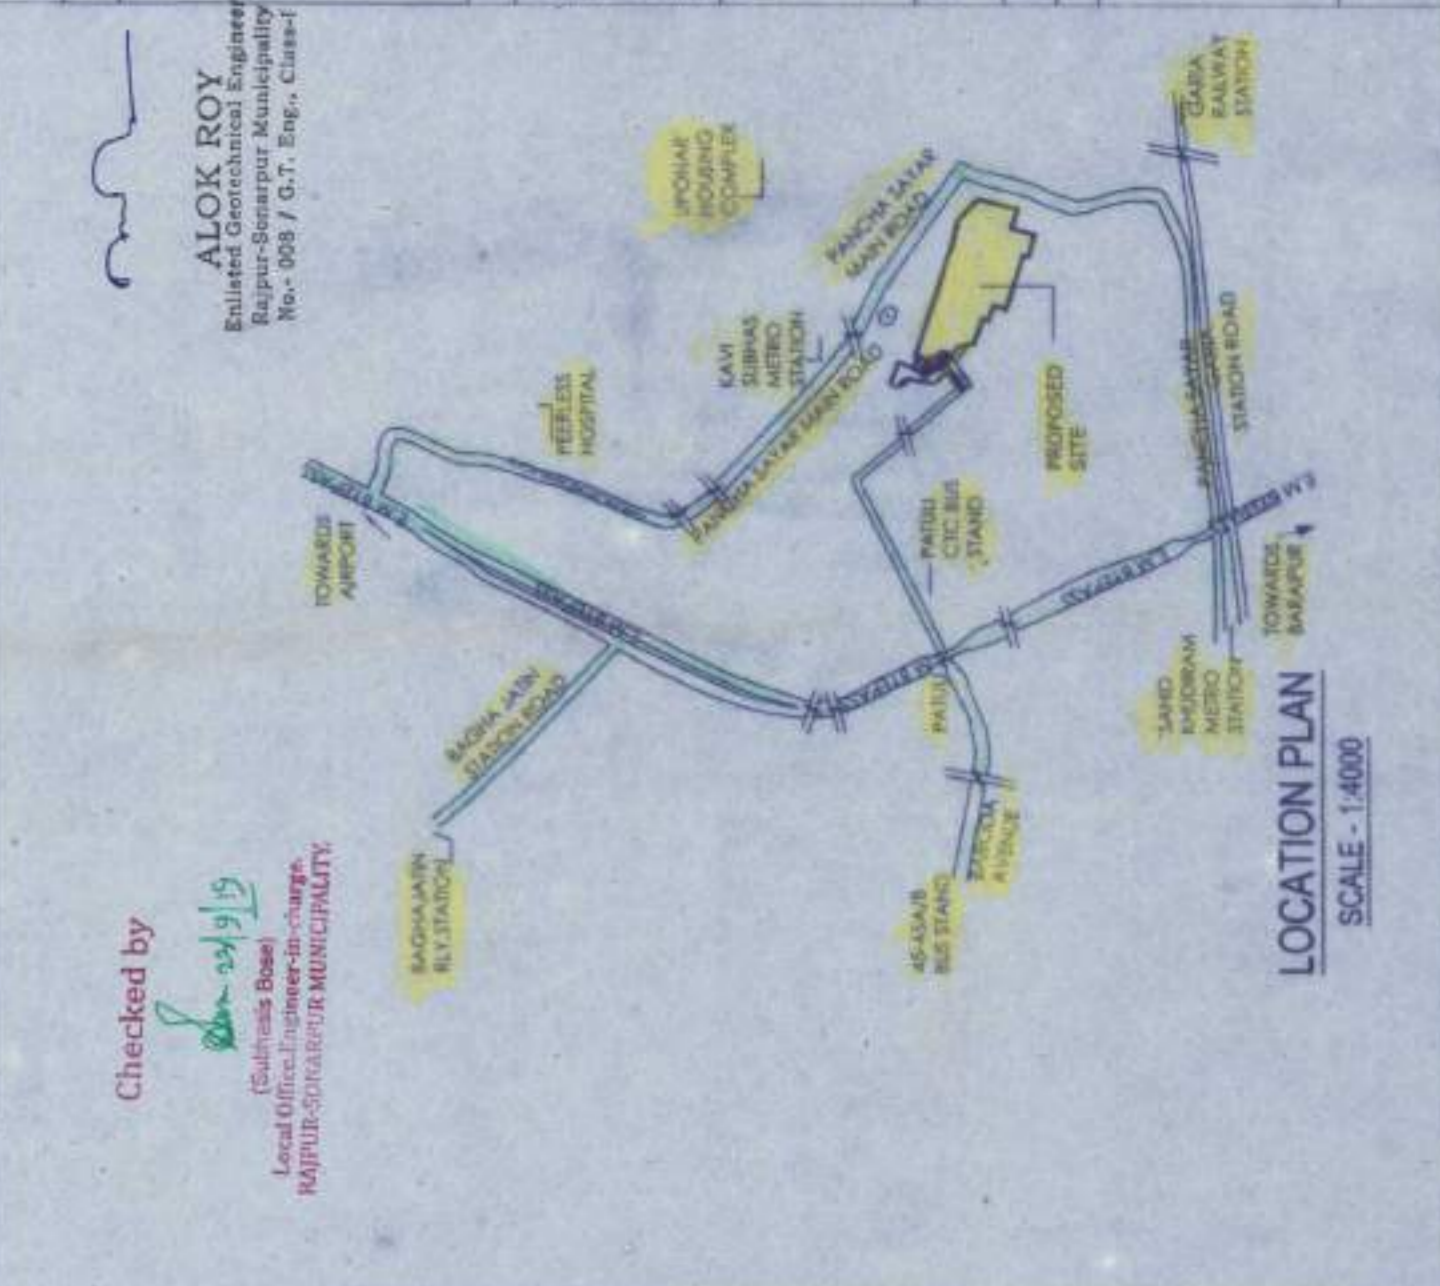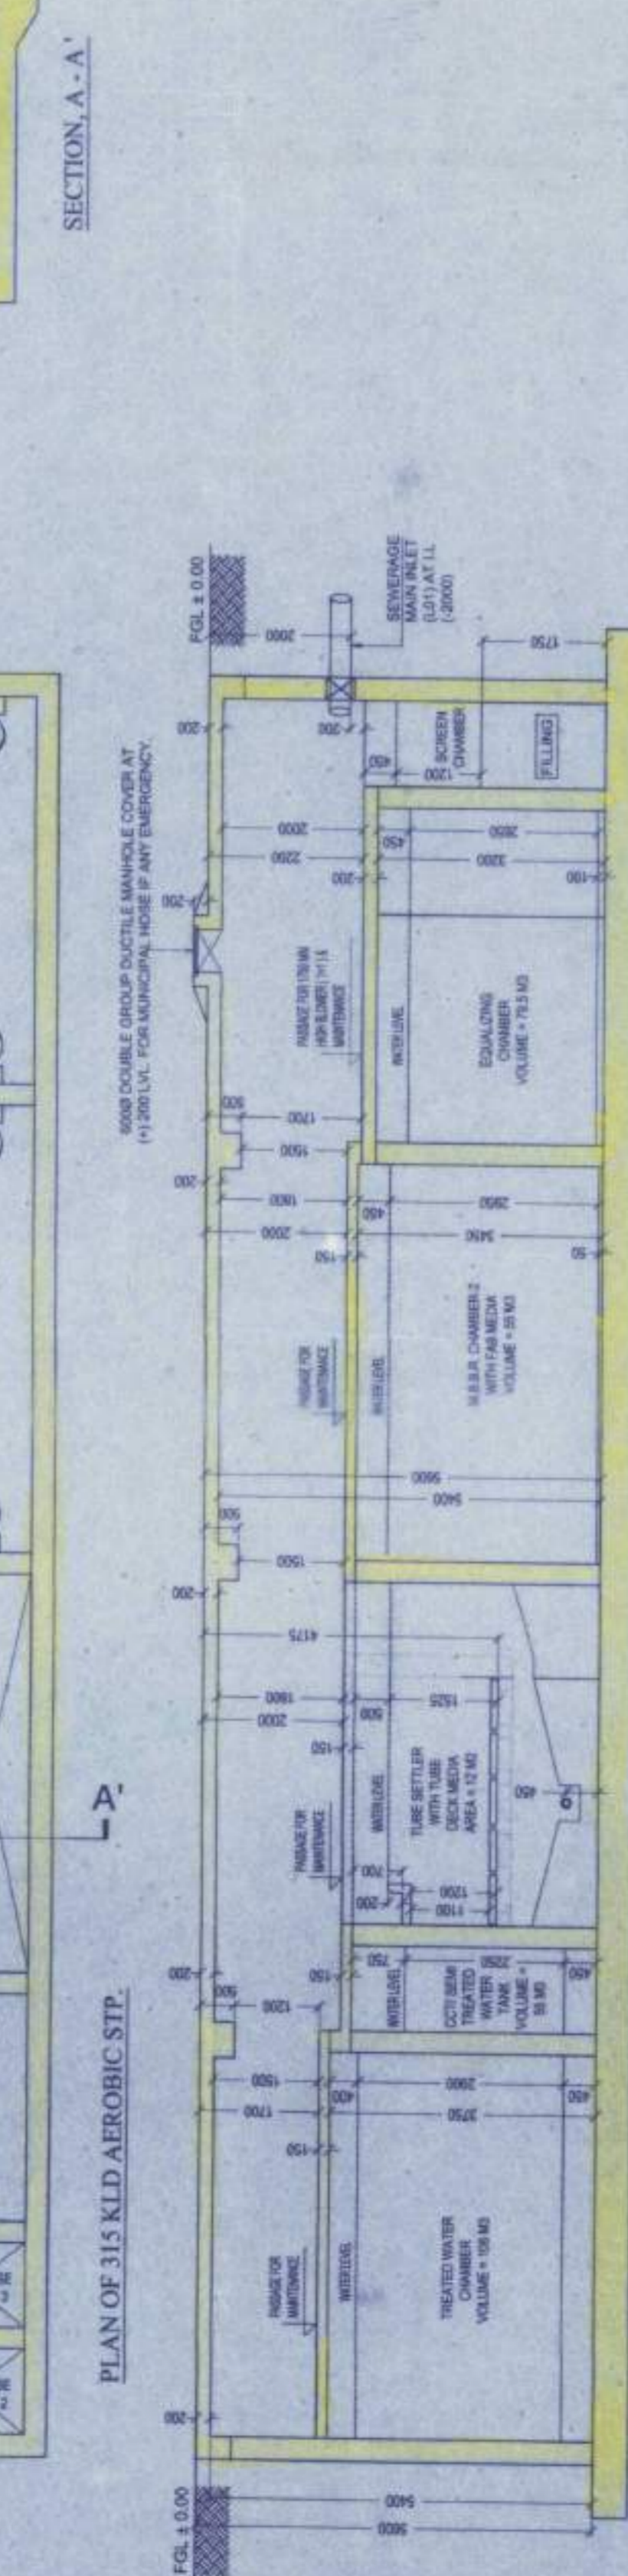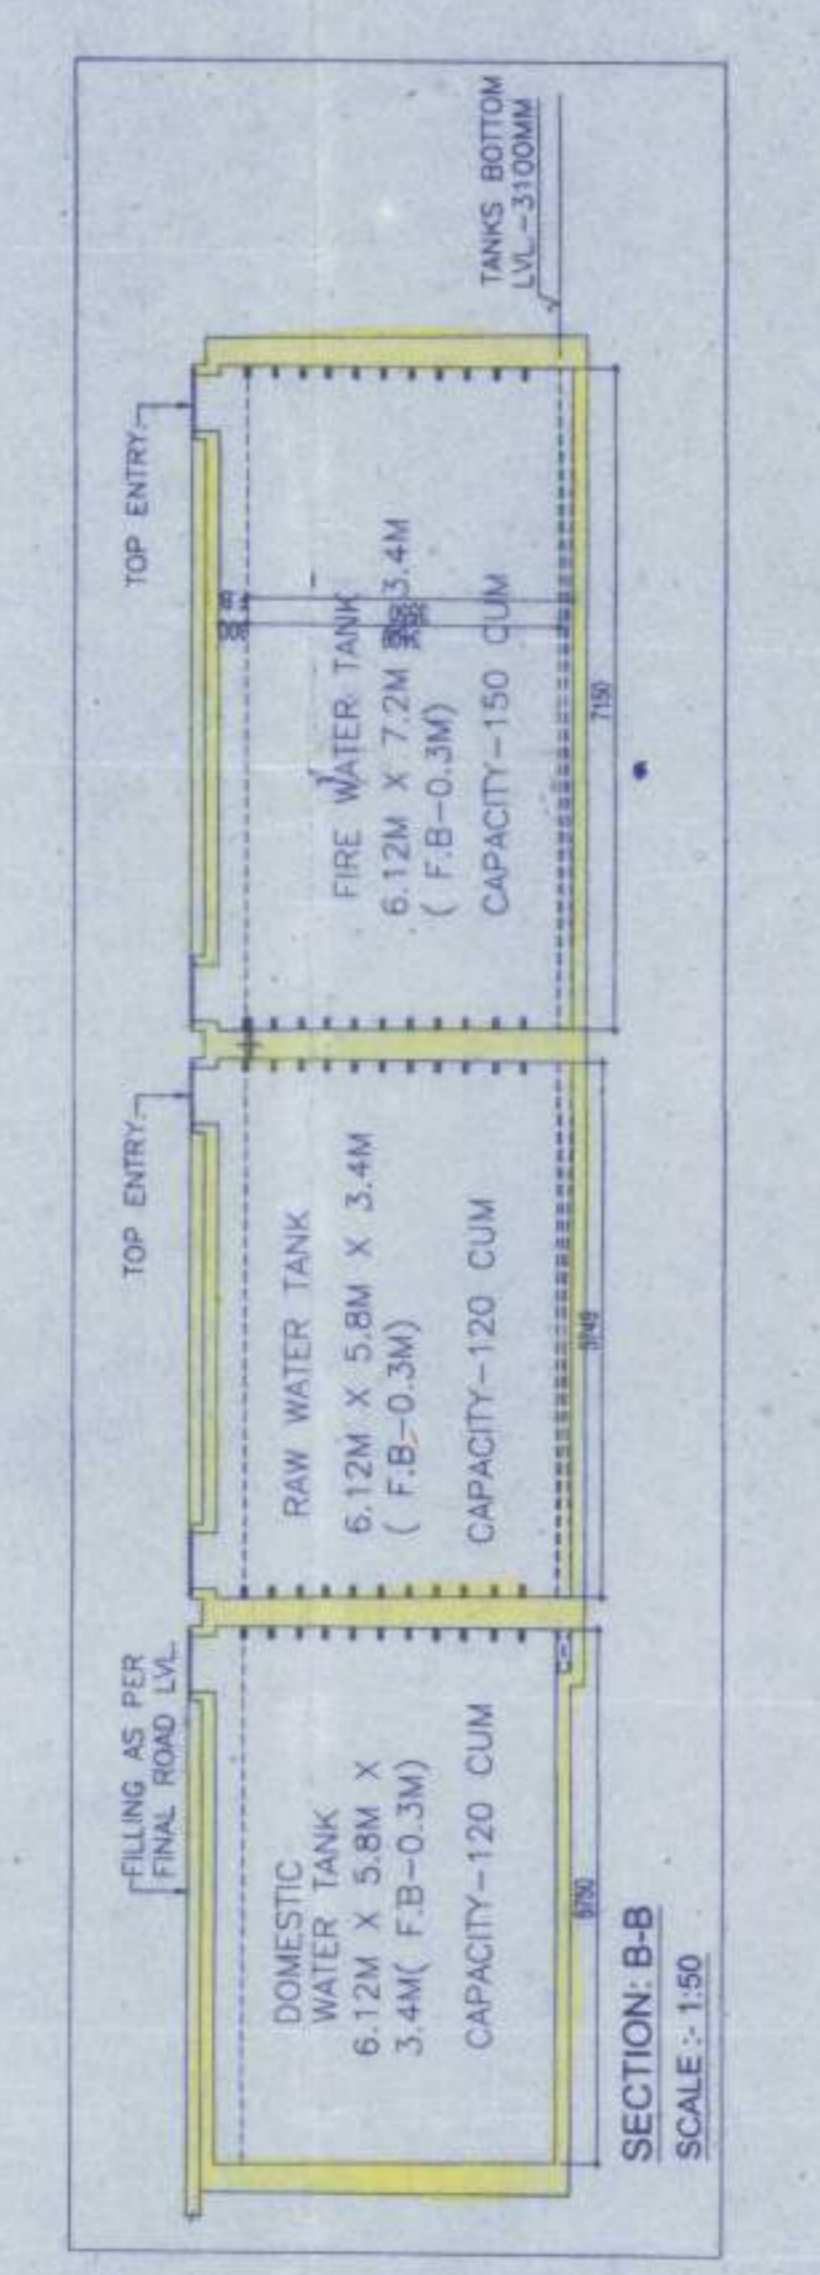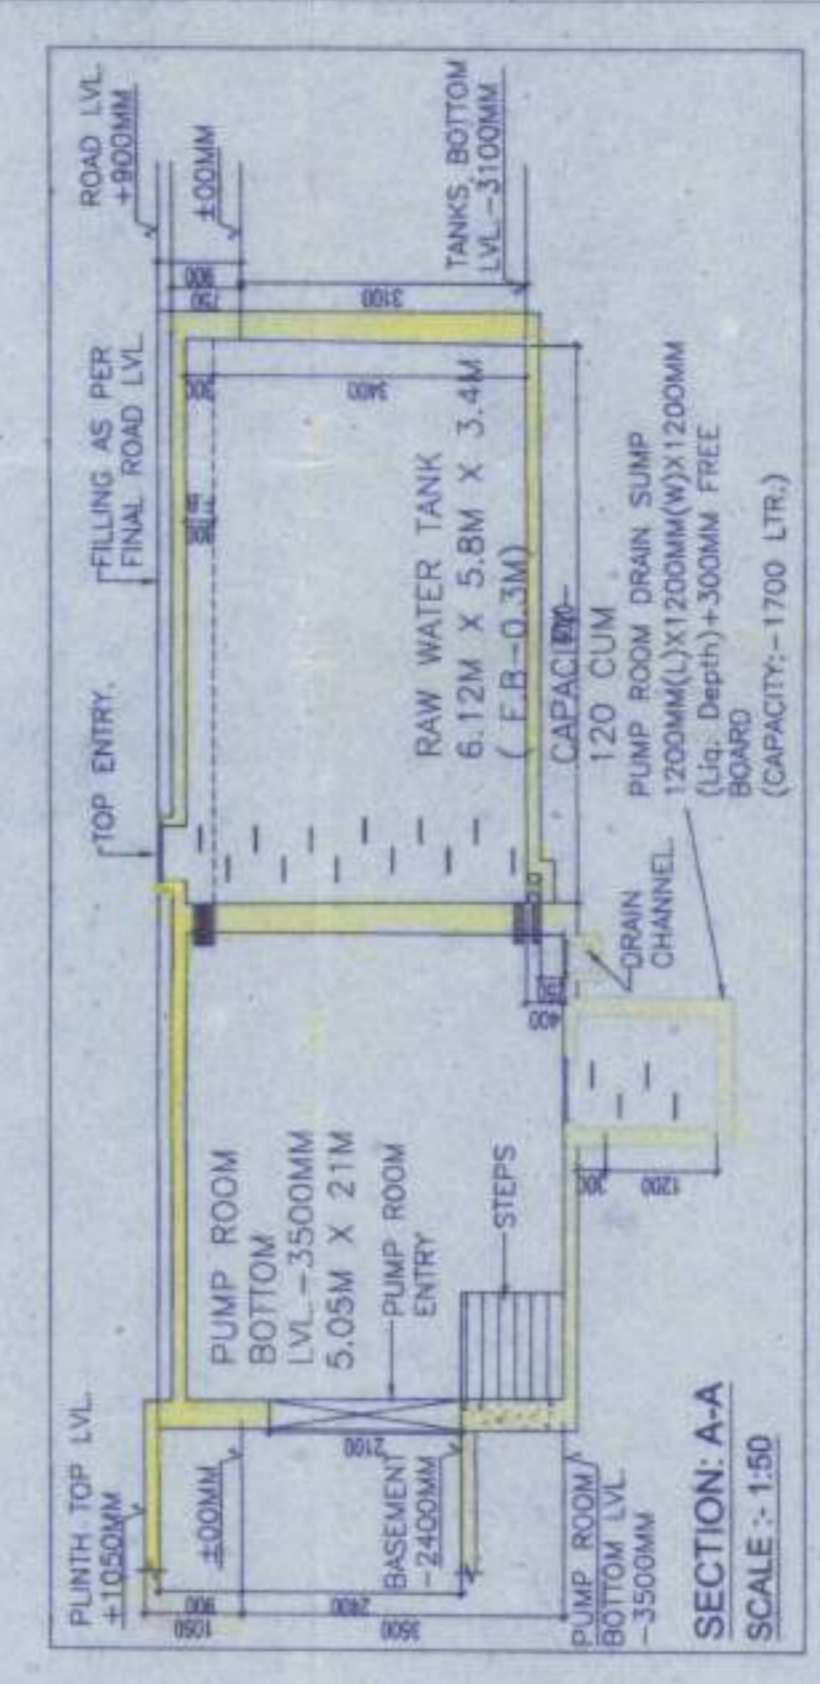

APPROVED







