


CERTIFIED COPY

KOLKATA MUNICIPAL CORPORATION  
BUILDING PERMIT  
No. 22/12/2018  
Date: 14/12/2018  
Approved by M.B.C.  
dt. 22/12/2018



**SCHEDULE OF DOORS**

MKD.	SILL	LINTEL	SIZE
D	2400		1800 X 2400
D1	2150		1500 X 2150
D1A	2150		1200 X 2150
D1B	250	2150	1200 X 1900
D2	250	2150	1100 X 2150
D2B	250	2250	900 X 2150
D3	2150		1000 X 2150
D4	2150		900 X 2150
D5	2150		750 X 2150
D5A	250	2250	750 X 2000
D5B	250	2150	750 X 1900
F.C.D.	2150		1100 X 2150
FCD.1	2150		1500 X 2150
SD	2150		2100 X 2150
SD1	2150		1800 X 2150
SD2	2150		1500 X 2150
SD3	250	2150	1500 X 1900

**SCHEDULE OF WINDOWS**

MKD.	SILL	LINTEL	SIZE
W	350	2150	2100 X 1800
W1	350	2150	1800 X 1800
W1A	350	2150	1500 X 1800
W2	350	2150	850 X 1800
W2A	350	2150	1200 X 1800
W3	1100	2150	1000 X 1800
W3A	350	2150	1350X1800
W3B	350	2150	1500X1200
W3C	350	2150	1200X1800
W3D	1200	2150	1200X950
W4	1250	2150	600 X 900
W5	1100	2150	900X1050
W5A	350	2150	1350X1800
W5B	1200	2150	900X950
W6	1250	2150	600X900
W6A	1250	2150	575X900
W6B	1250	2150	525X900
W6C	1250	2150	500X900
W6D	1250	2250	600X1000
W7	950	2150	600X1200

C.G.F.B AS/ELEVATION  
V AS/ELEVATION  
NOTE: \* FOR MECHANICAL VENTILATION & ARTIFICIAL LIGHTING

**Developer (P) Ltd**  
Main: ...  
Signature of Developer

**CERTIFICATE OF STRUCTURAL ENGINEER**

THIS IS TO CERTIFY THAT THE STRUCTURAL DESIGN AND DRAWING OF BOTH FOUNDATION AND SUPER STRUCTURE OF THE BUILDING HAS BEEN MADE BY ME CONSIDERING ALL POSSIBLE LOADS INCLUDING THE SEISMIC LOAD AS PER THE NATIONAL BUILDING CODE OF INDIA AND CERTIFIED THAT IT IS SAFE AND STABLE IN ALL RESPECTS.

**SANJIV PAREKH**  
M.STRUCT. E.C.E. PGDM  
C.ENG. I. ASCE, ASCE, FE-47-114493-4  
E.S.E. 16811-K.C.C.  
SIGNATURE OF STRUCTURAL ENGR.

**SANJIB GUHA**  
B.E. C.E. FE-47-11585-1  
CHARTERED ENGINEER  
ENLISTED STRUCTURAL REVIEWER 88/16 K.M.C.  
SIGNATURE OF STRUCT. REVIEWER

**ALOK ROY**  
Empowered Geotechnical Engineer  
Kolkata Municipal Corporation  
Class-I, No. 67/111  
64, Main Park, Kolkata-700 084  
SIGNATURE OF GEO-TECHNICAL ENGINEER

**CERTIFICATE OF ARCHITECT**

I DO HEREBY CERTIFY WITH FULL RESPONSIBILITY THAT THE BUILDING PLAN HAS BEEN DRAWN UP AS PER K.M.C. BUILDING RULE - 2009 AS AMENDED FROM TIME TO TIME THAT THE WIDTH OF THE ABUTTING ROAD CONFORM WITH THE PLAN AND IT IS A BUILDABLE SITE NOT A TANK OR A FILLED UP TANK. THE SITE PLAN LOCATION PLAN AGREES WITH THE SITE. THE PLOT IS DEMARCATED BY BOUNDARY WALLS & MEASUREMENTS TALLY WITH THE REGD. DEED PLAN.

**JAY PRAKASH BHARAT KUMAR AGRAWAL**  
E. ARCH. ASCE, ASCE, FE-47-11585-1  
Res. No. CA/ 68/ 10999  
ARCHITECT SL. NO. - 3524  
SIGNATURE OF ARCHITECT

TITLE: FIRST FLOOR PLAN

PROJECT: PROPOSAL FOR OBTAINING THE SANCTION OF ADDITION & ALTERATION OF B+G+XIII STORED RESIDENTIAL BUILDING UNIT 384 OF KMC ACT 1950 READ WITH U/R 28 (2a) ALONG WITH 6844 (10) OF KMC BUILDING RULES 2009 INCORPORATING ADDITION IN 1ST & 13TH FLOOR AT PREMISES NO. 24, DIAMOND HARBOUR ROAD, KOLKATA-700104, WARD-144, UNDER ZONING PLAN XXV, P.S. THAKURPUKUR, (REF. B.S. PLAN NO. 201610118 DATED 29.08.2016)

ARCHITECTS: AGRAWAL & AGRAWAL, BARODA, KOLKATA

SCALE	DATE	DEALT	CHECKED
1:100	29.08.18	POULOMJUMANGI/SILPI SHRAMANA	SUPRIYA



Approved by M.B.C. dt. 22/12/2018

THE SANCTION IS VALID UP TO 14/12/2023

FIRST FLOOR PLAN