


SECTION AT-BB

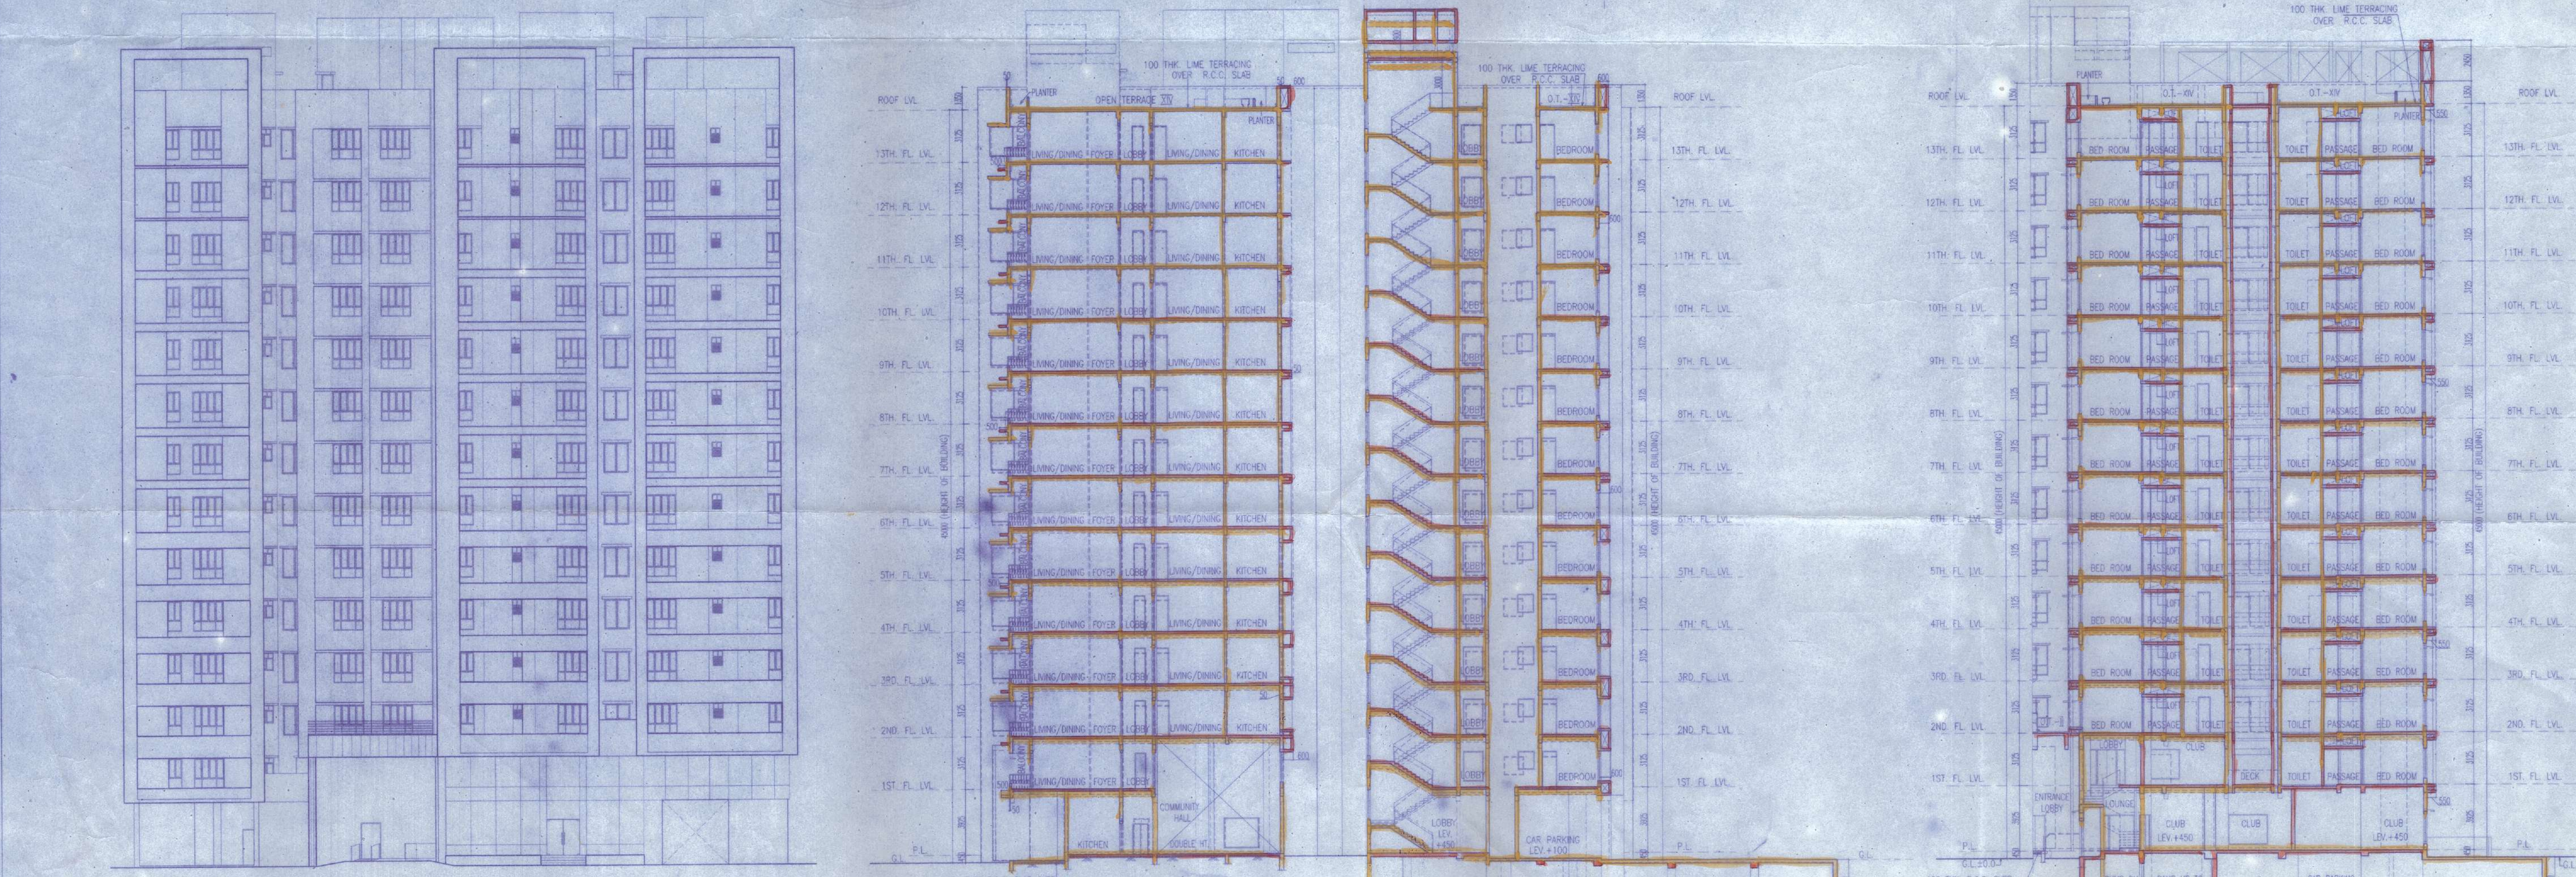

FRONT ELEVATION

SECTION AT A-A

SECTION AT C-C



Approved by M.B.C.
dt. 29/09/2018.

THE SANCTION IS VALID
UP TO 14/12/2023



- Madan Developers (P) Ltd.
- Mayfair Garden (P) Ltd.
- Madgal Vyapar (P) Ltd.
- Happy Home Fiscal Service (P) Ltd.
- Skoppel Merchandise (P) Ltd.
- Seetyam Vinmay (P) Ltd.
- Evergreen Vincom (P) Ltd.
- Blueview Merchants (P) Ltd.
- Mehma Tie up (P) Ltd.
- Zenstar Commercial (P) Ltd.
- Manju Vyapar (P) Ltd.
- Instyle Distributors (P) Ltd.
- Falgun Vinmay (P) Ltd.
- Exclusive Commodore (P) Ltd.
- Tumbler Marketing (P) Ltd.
- Suvarn Apartments (P) Ltd.
- Shanparna Suppliers (P) Ltd.
- Kundowne Town (P) Ltd.
- Sweeparna Vinmay (P) Ltd.

[Signature]
Authorized Signatory
SIGNATURE OF OWNER

CERTIFICATE OF STRUCTURAL ENGINEER.

THIS IS TO CERTIFY THAT THE STRUCTURAL DESIGN AND DRAWING OF BOTH FOUNDATION AND SUPER STRUCTURE OF THE BUILDING HAS BEEN MADE BY ME CONSIDERING ALL POSSIBLE LOADS INCLUDING THE SEISMIC LOAD AS PER THE NATIONAL BUILDING CODE OF INDIA AND CERTIFIED THAT IT IS SAFE AND CODE OF INDIA AND CERTIFIED THAT IT IS SAFE AND STABLE IN ALL RESPECTS.

[Signature]
SANJIV J. PAREKH
M.E (STRUCT), B.C.E., PGCCM,
C(ENG)-I, MSCE, ASCE, FIE(F-018202-4)
E.S.E. No. 104 (I) K.M.C.

SIGNATURE OF STRUCTURAL ENGG.

[Signature]
SANJIB GUHA
BSC BCE FIE (F-115854-5)
CHARTERED ENGINEER
REGISTERED STRUCTURAL
REVIEWER 88/16 K.M.C.

SIGNATURE OF STRUC. REVIEWER

[Signature]
ALOK ROY
Empanelled Geotechnical Engineer
Kolkata Municipal Corporation
Class-I, No.- G.7/11
6A, Milan Park,
Kolkata-700 084

SIGNATURE OF GEO-TECHNICAL ENGINEER

CERTIFICATE OF ARCHITECT

I DO HERE BY CERTIFY WITH FULL RESPONSIBILITY THAT THE BUILDING PLAN HAS BEEN DRAWN UP AS PER K.M.C. BUILDING RULE 2009 AS AMENDED FROM TIME TO TIME THAT THE WIDTH OF THE ABUTTING ROAD CONFORM WITH THE PLAN AND IT IS A BUILDABLE SITE NOT A TANK OR A FILLED UP-TANK. THE SITE PLAN, LOCATION PLAN AGREES WITH THE SITE. THE PLOT IS DEMARCATED BY BOUNDARY WALLS & MEASUREMENTS TALLY WITH THE REGD. DEED PLAN.

[Signature]
JAY PRAKASH BHARAT KUMAR AGRAWAL
B. Archt., A.I.I.A.
Reg. No. CA/18/10098
ARCHITECT SL. NO. - 32(A)

SIGNATURE OF ARCHITECT

TITLE: FRONT ELEVATION, SECTION A-A, SECTION B-B & SECTION C-C

PROJECT: PROPOSAL FOR OBTAINING THE SANCTION OF ADDITION & ALTERATION OF B-G, XIII STORED RESIDENTIAL BUILDING U/S 394 OF KMC ACT 1980 READ WITH UR 26 (2a) ALONG WITH 69A(1)(C) OF KMC BUILDING RULES 2009 INCORPORATING ADDITION IN 1ST & 13TH FLOOR AT PREMISES NO. 24, DIAMOND HARBOUR ROAD, KOLKATA-700104, WARD-144, UNDER BOROUGH - XVI, P.S.-THAKURPUKUR.

ARCHITECTS

AGRAWAL & AGRAWAL			
BARODA	KOLKATA		
SCALE	DATE	DEALT	CHECKED
1:200	25.08.18	UMANG / PALLABI	SUPRIYA