

A. STAMP FOR K.M.C.












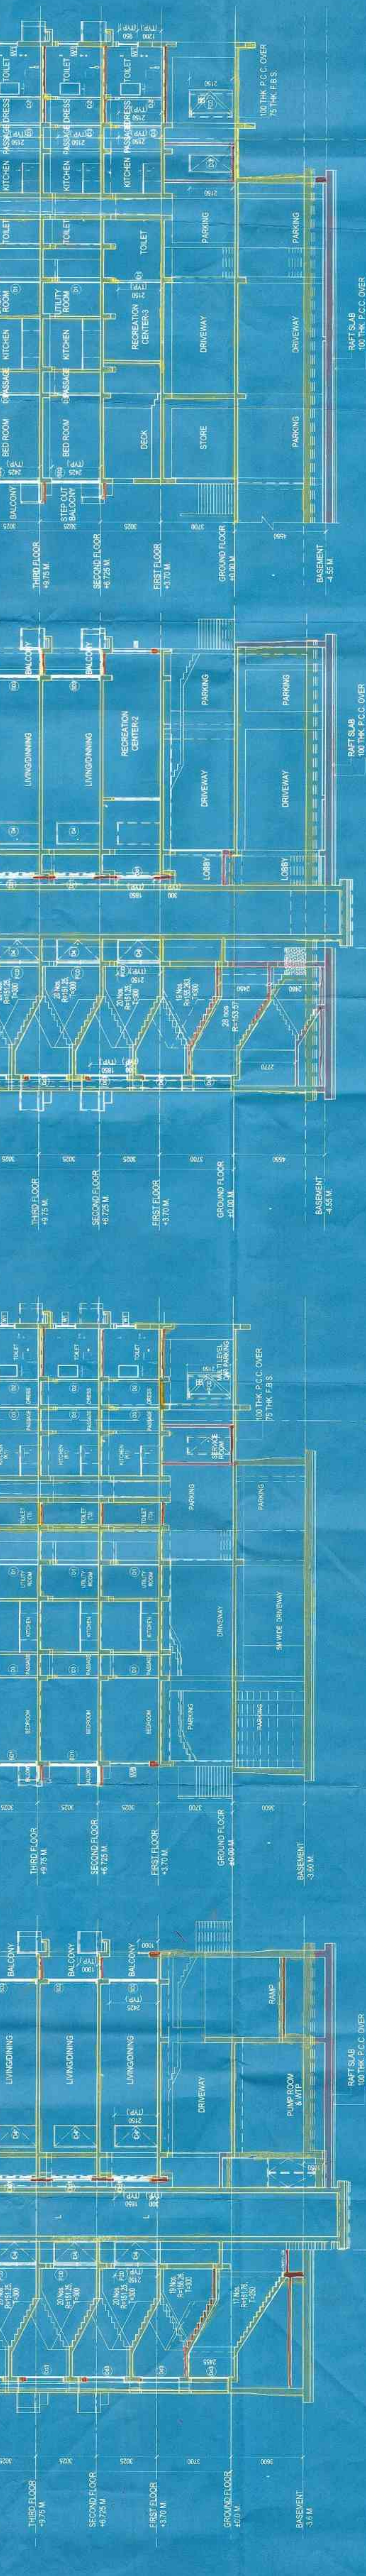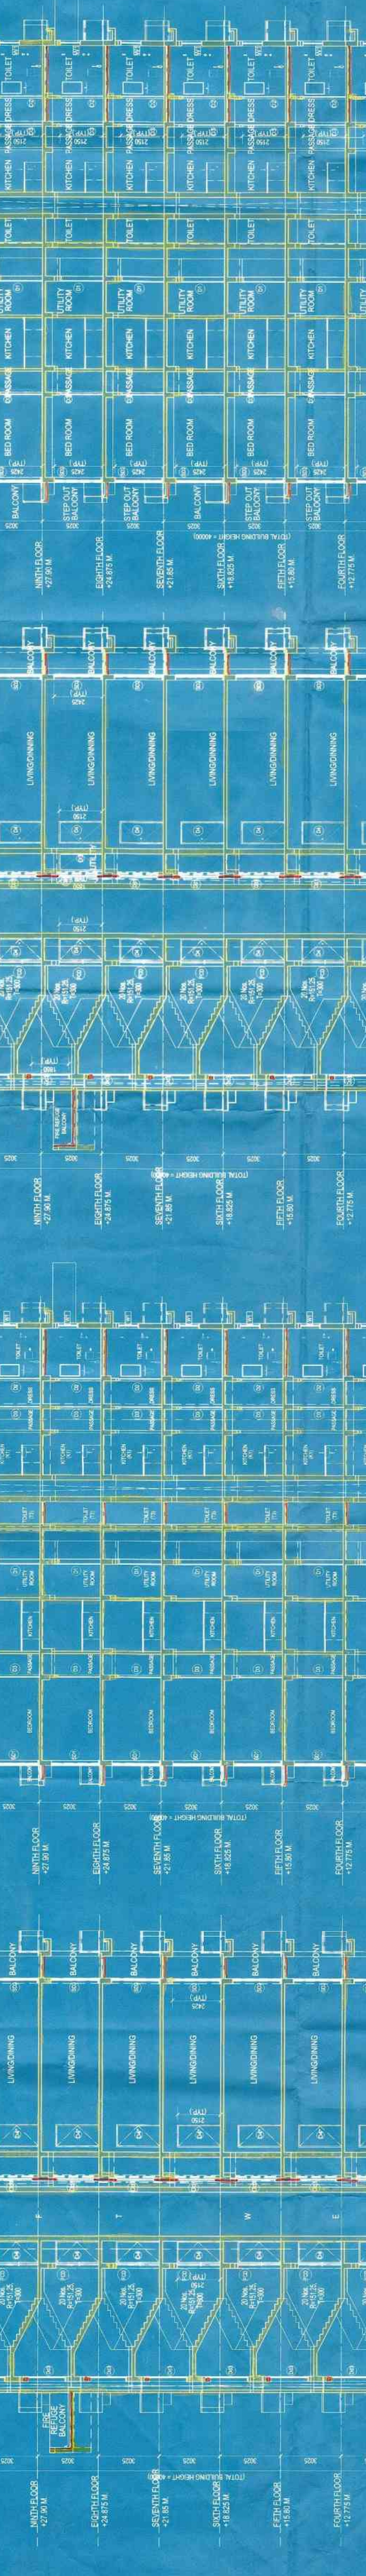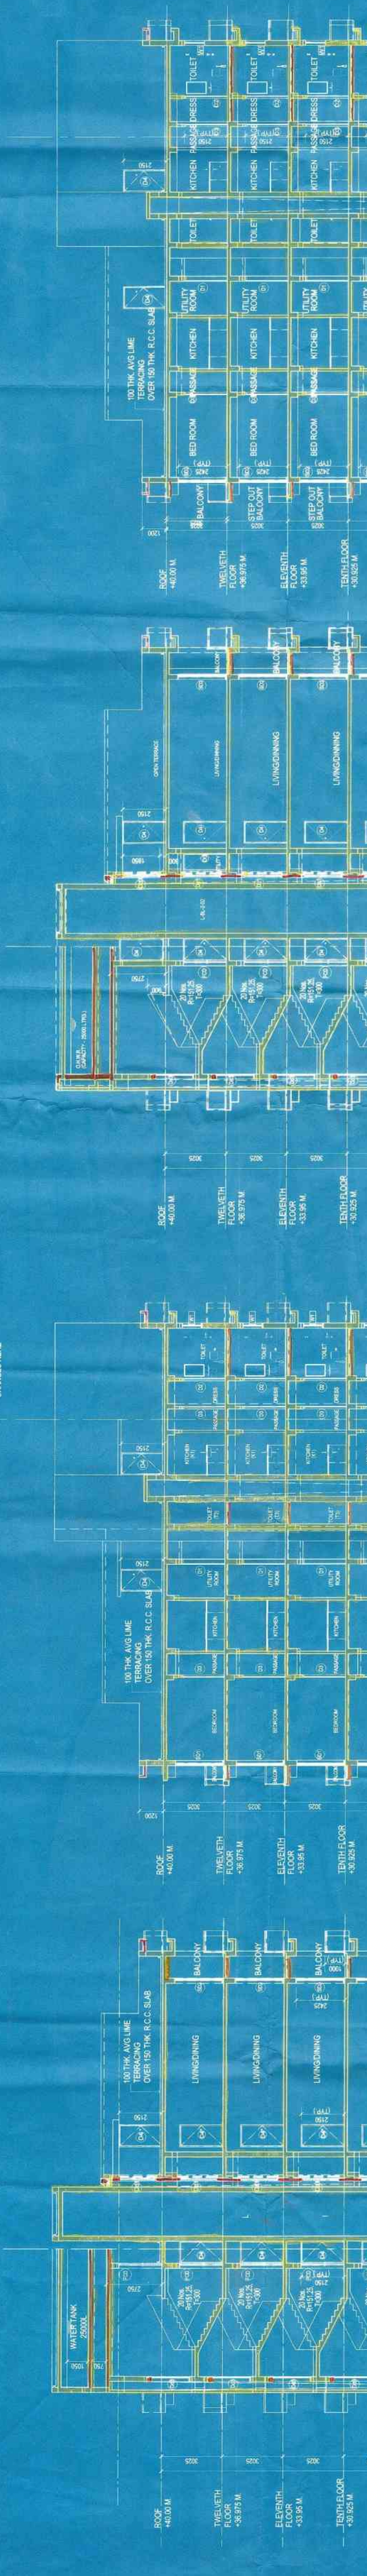

RAFTS/AS
 100 THK P.C.C OVER
 75 THK F.B.S.

RAFTS/AS
 100 THK P.C.C OVER
 75 THK F.B.S.

