




18TH FLOOR PLAN

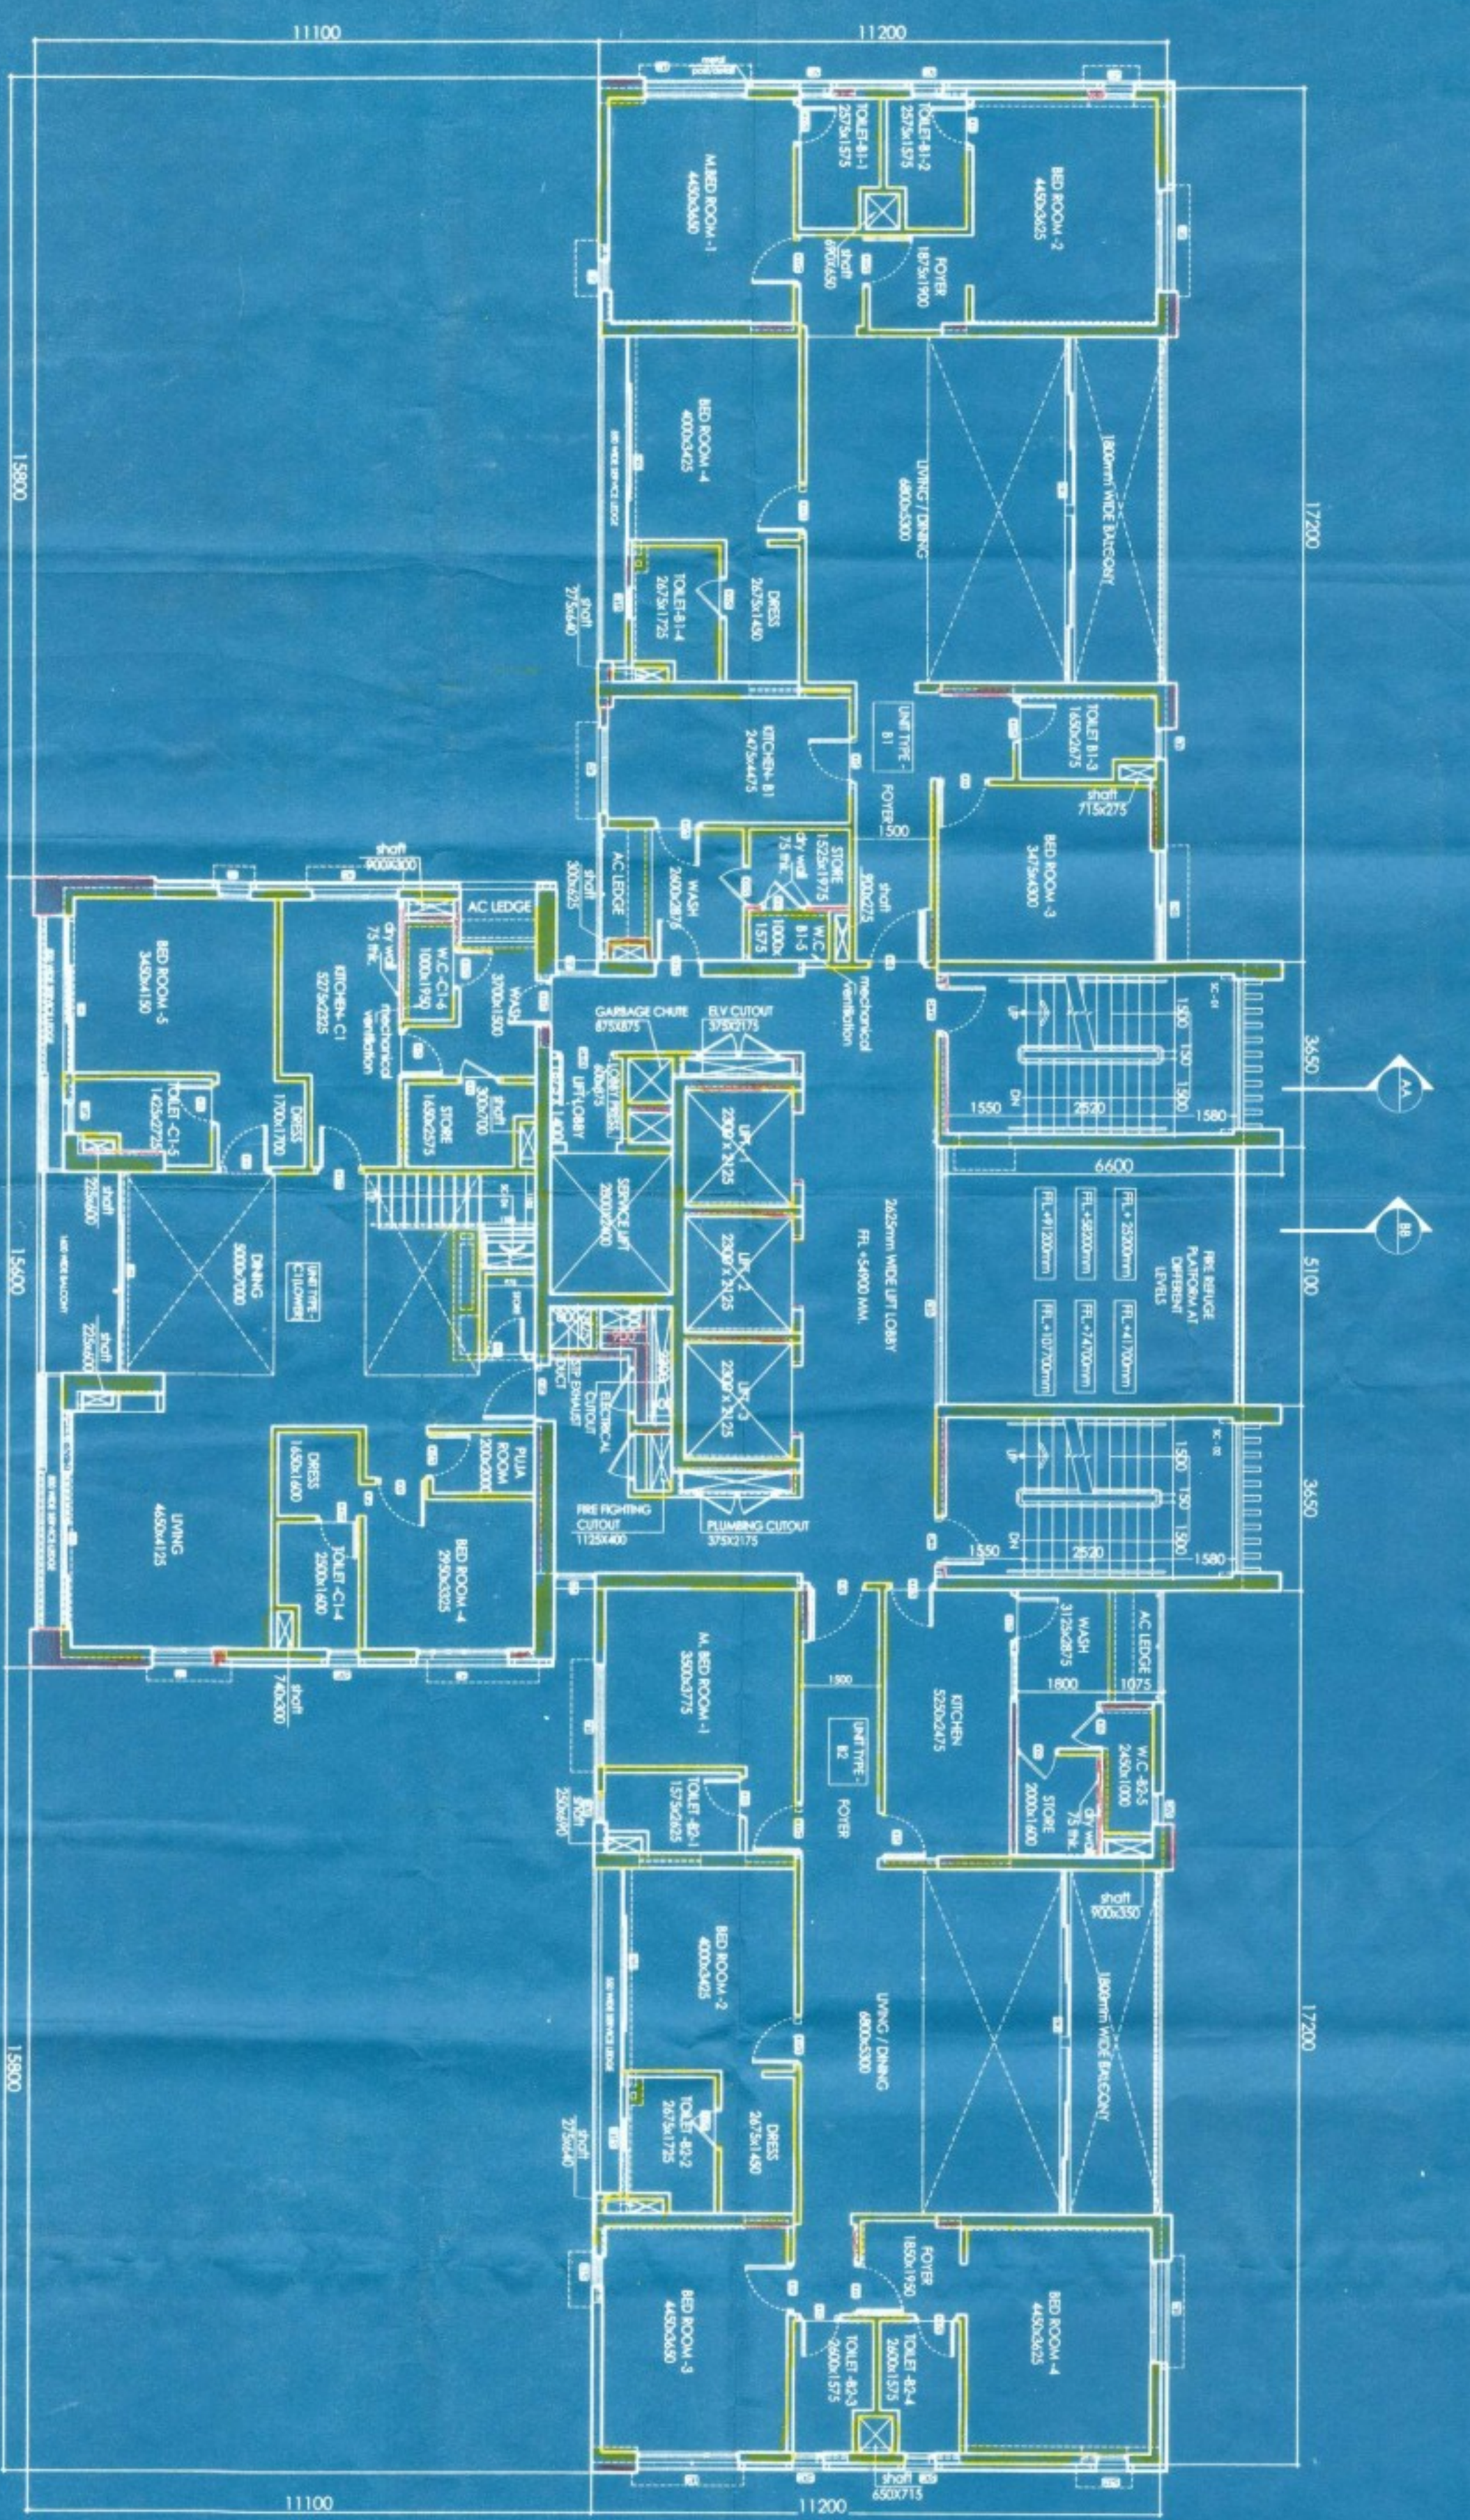

17TH FLOOR PLAN

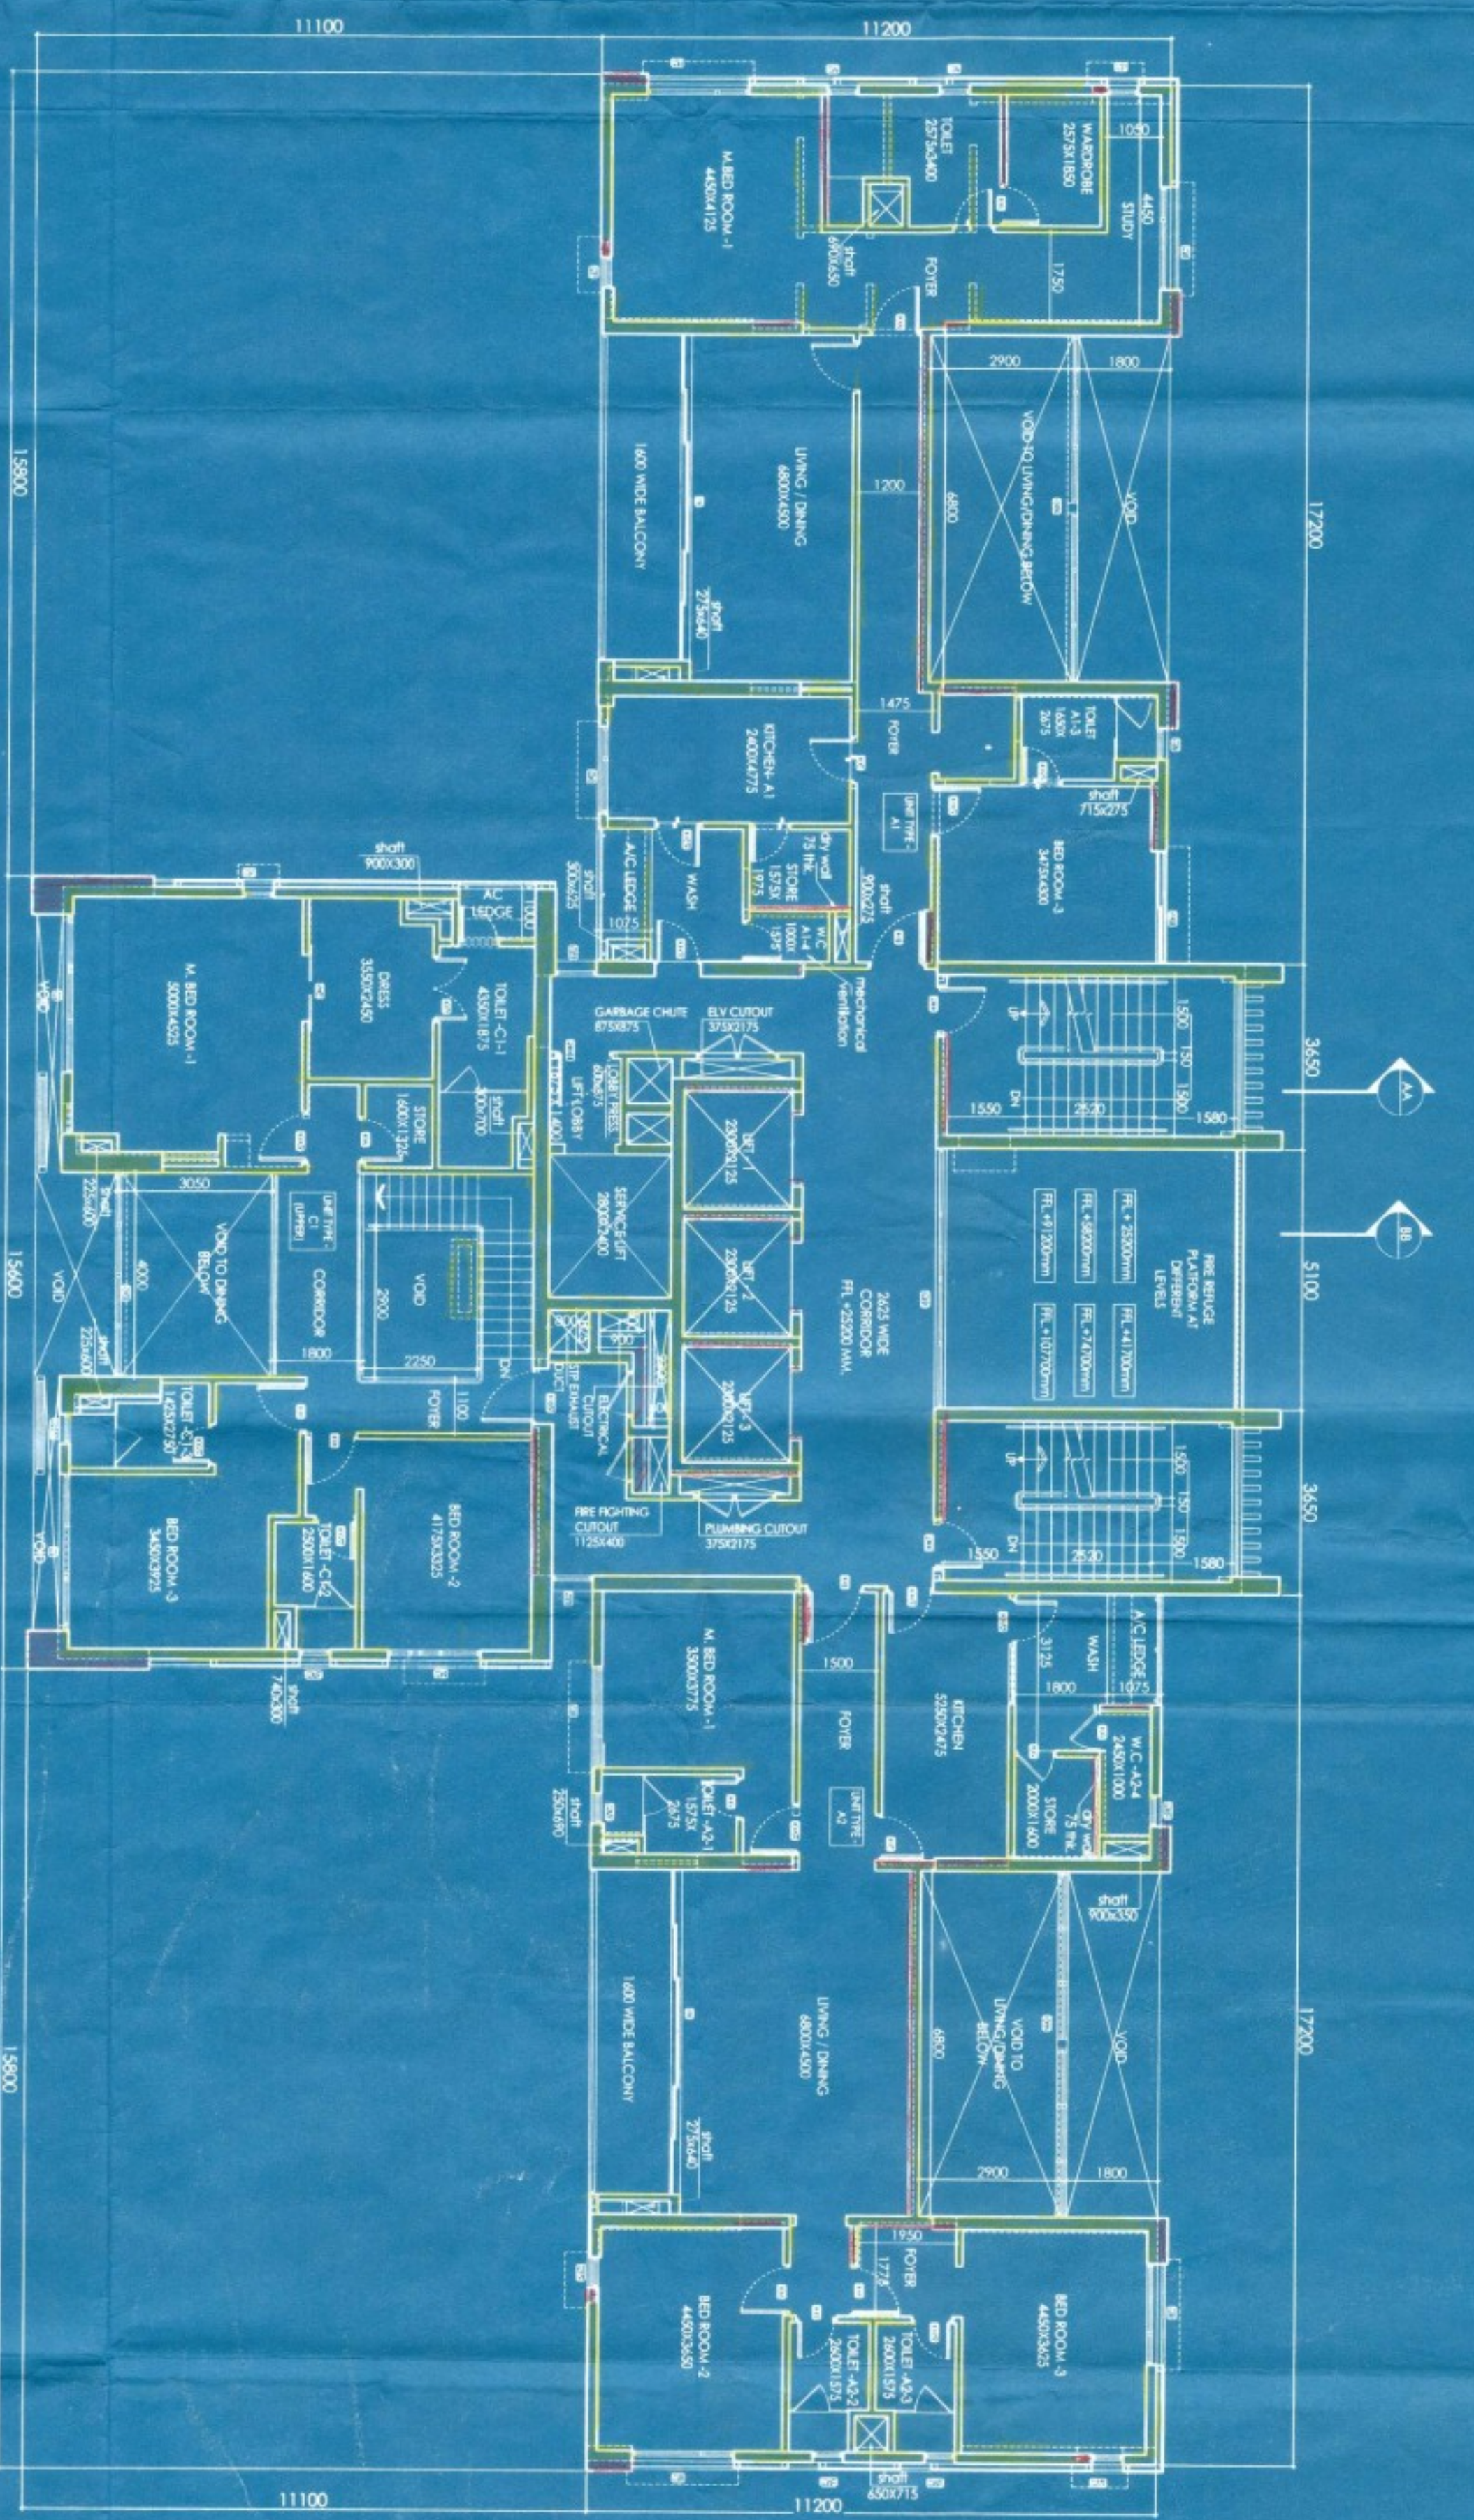

7TH FLOOR PLAN

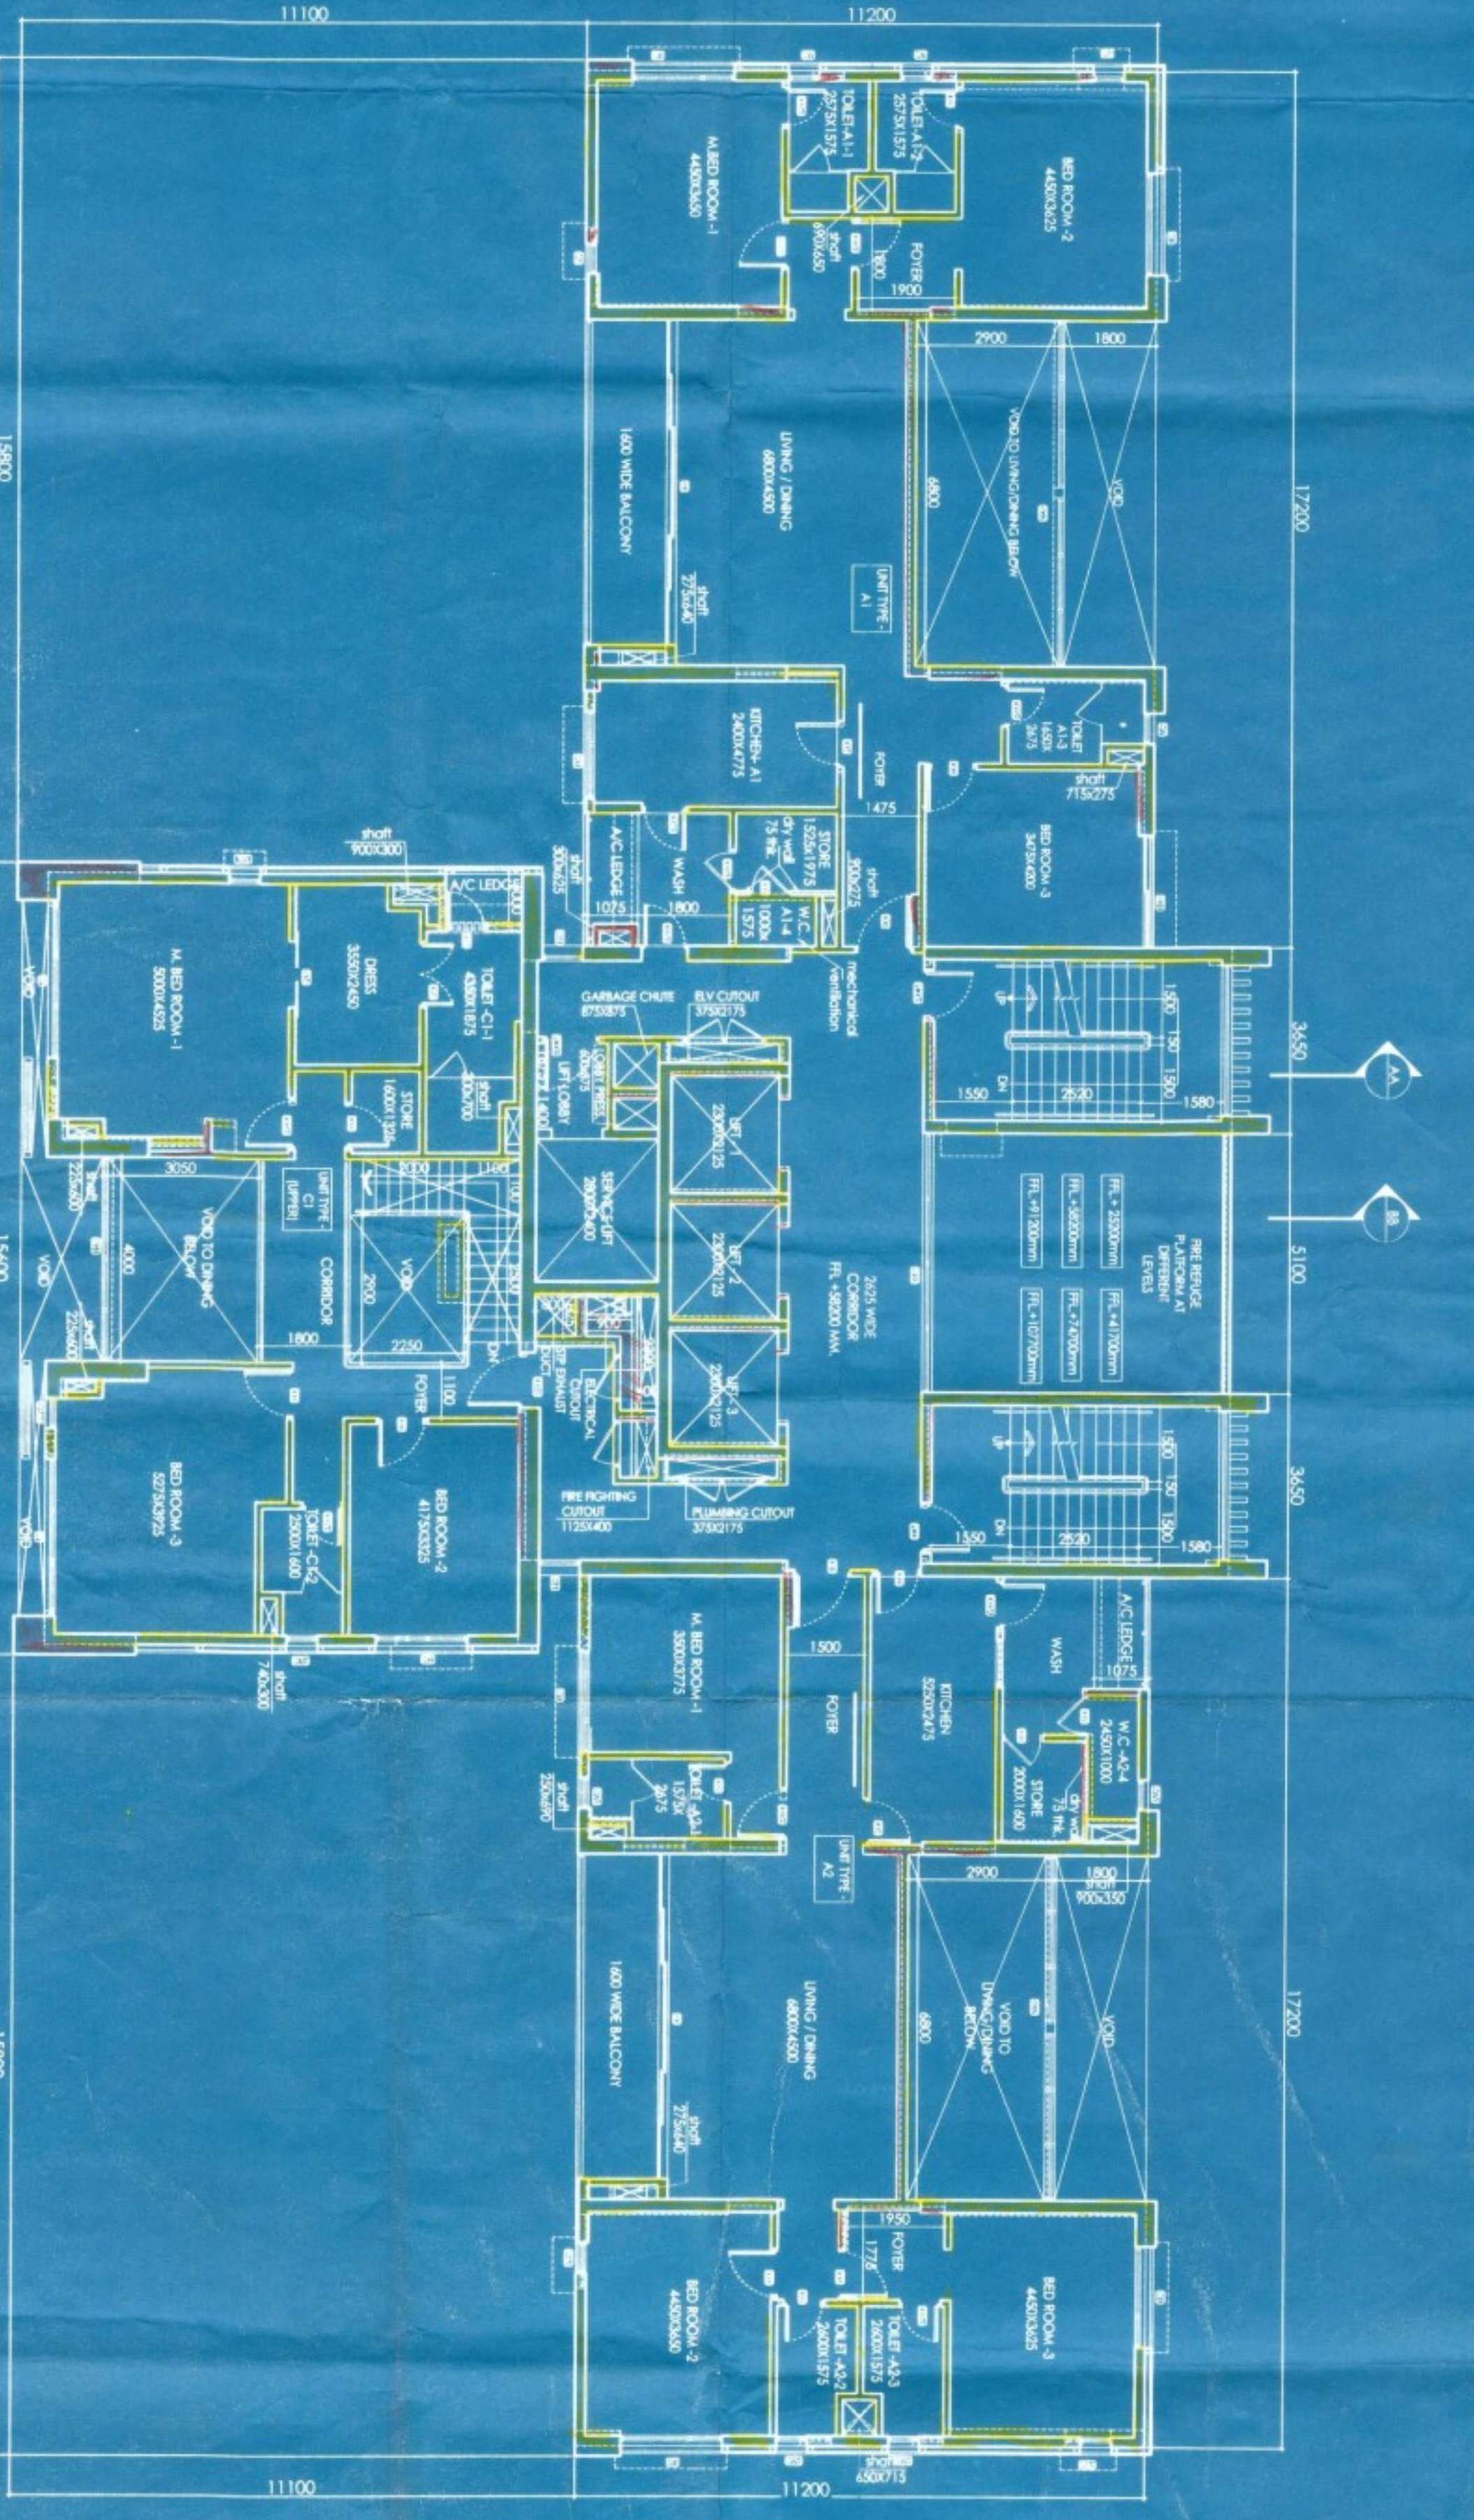

16TH FLOOR PLAN

GENERAL NOTES







TOWER 2
 18TH FLOOR PLAN
 17TH FLOOR PLAN
 16TH FLOOR PLAN
 7TH FLOOR PLAN


Scale
 1:100
 Design Drawing
 Construction Drawing

KOLKATA MUNICIPAL CORPORATION
BUILDING DEPT.
PLANS PERMITTED & ISSUED
K.M.C. BUILDING RULES 2009
By Order of Dy. Commr. Engrg.
K.M.C. Building Dept.
Kolkata



OFFICE OF THE REGISTERED SURVEYOR
KOLKATA MUNICIPAL CORPORATION
THE KOLKATA MUNICIPAL CORPORATION