



BLOCK-2
FRONT ELEVATION
SCALE=1:100

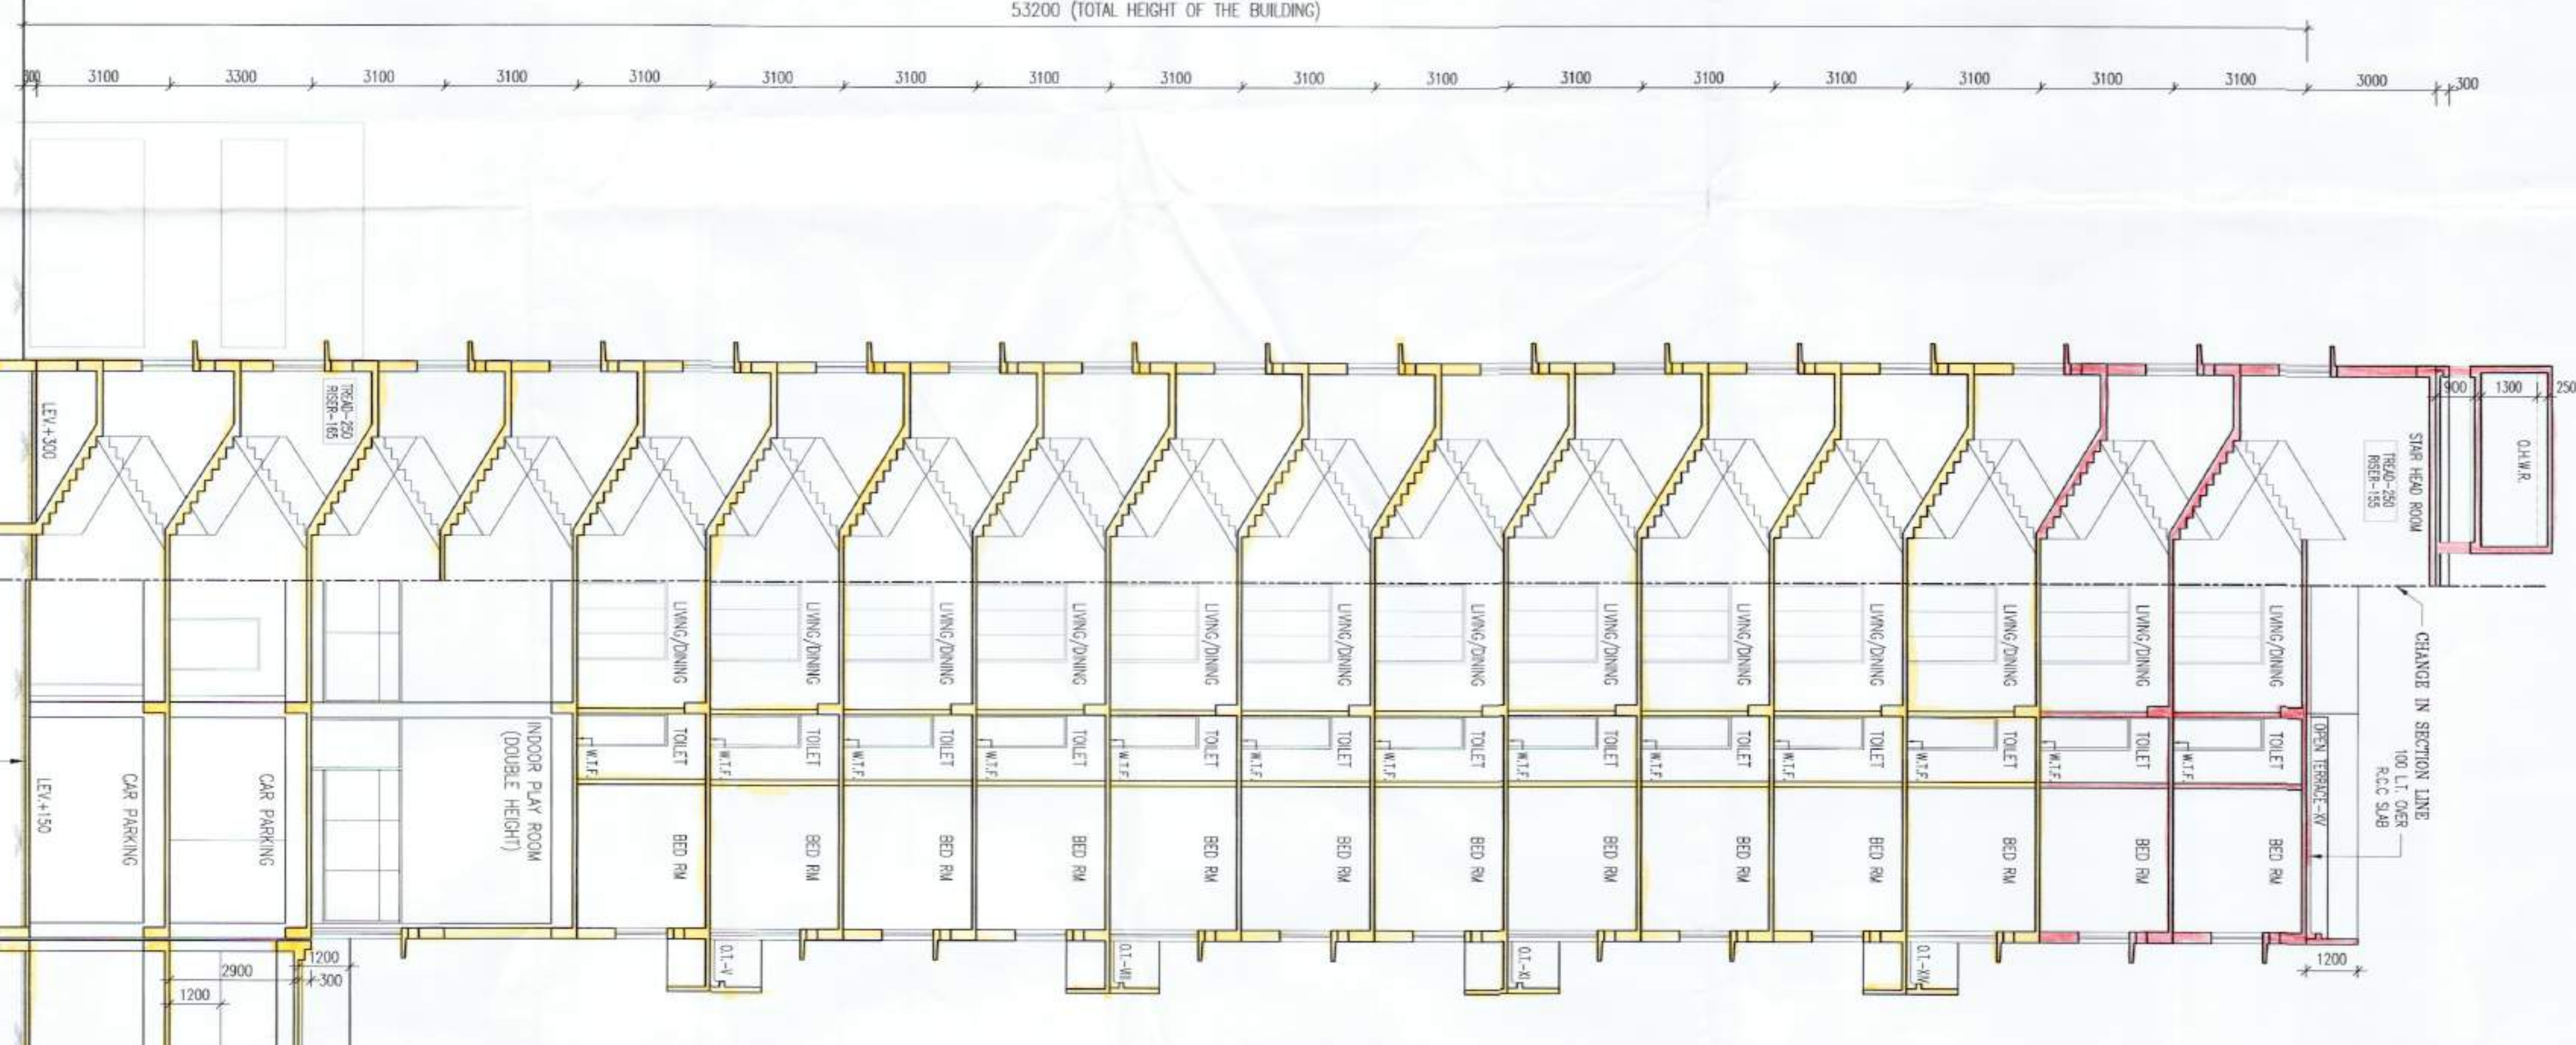

BLOCK-2
SECTION AT-CC
SCALE=1:100

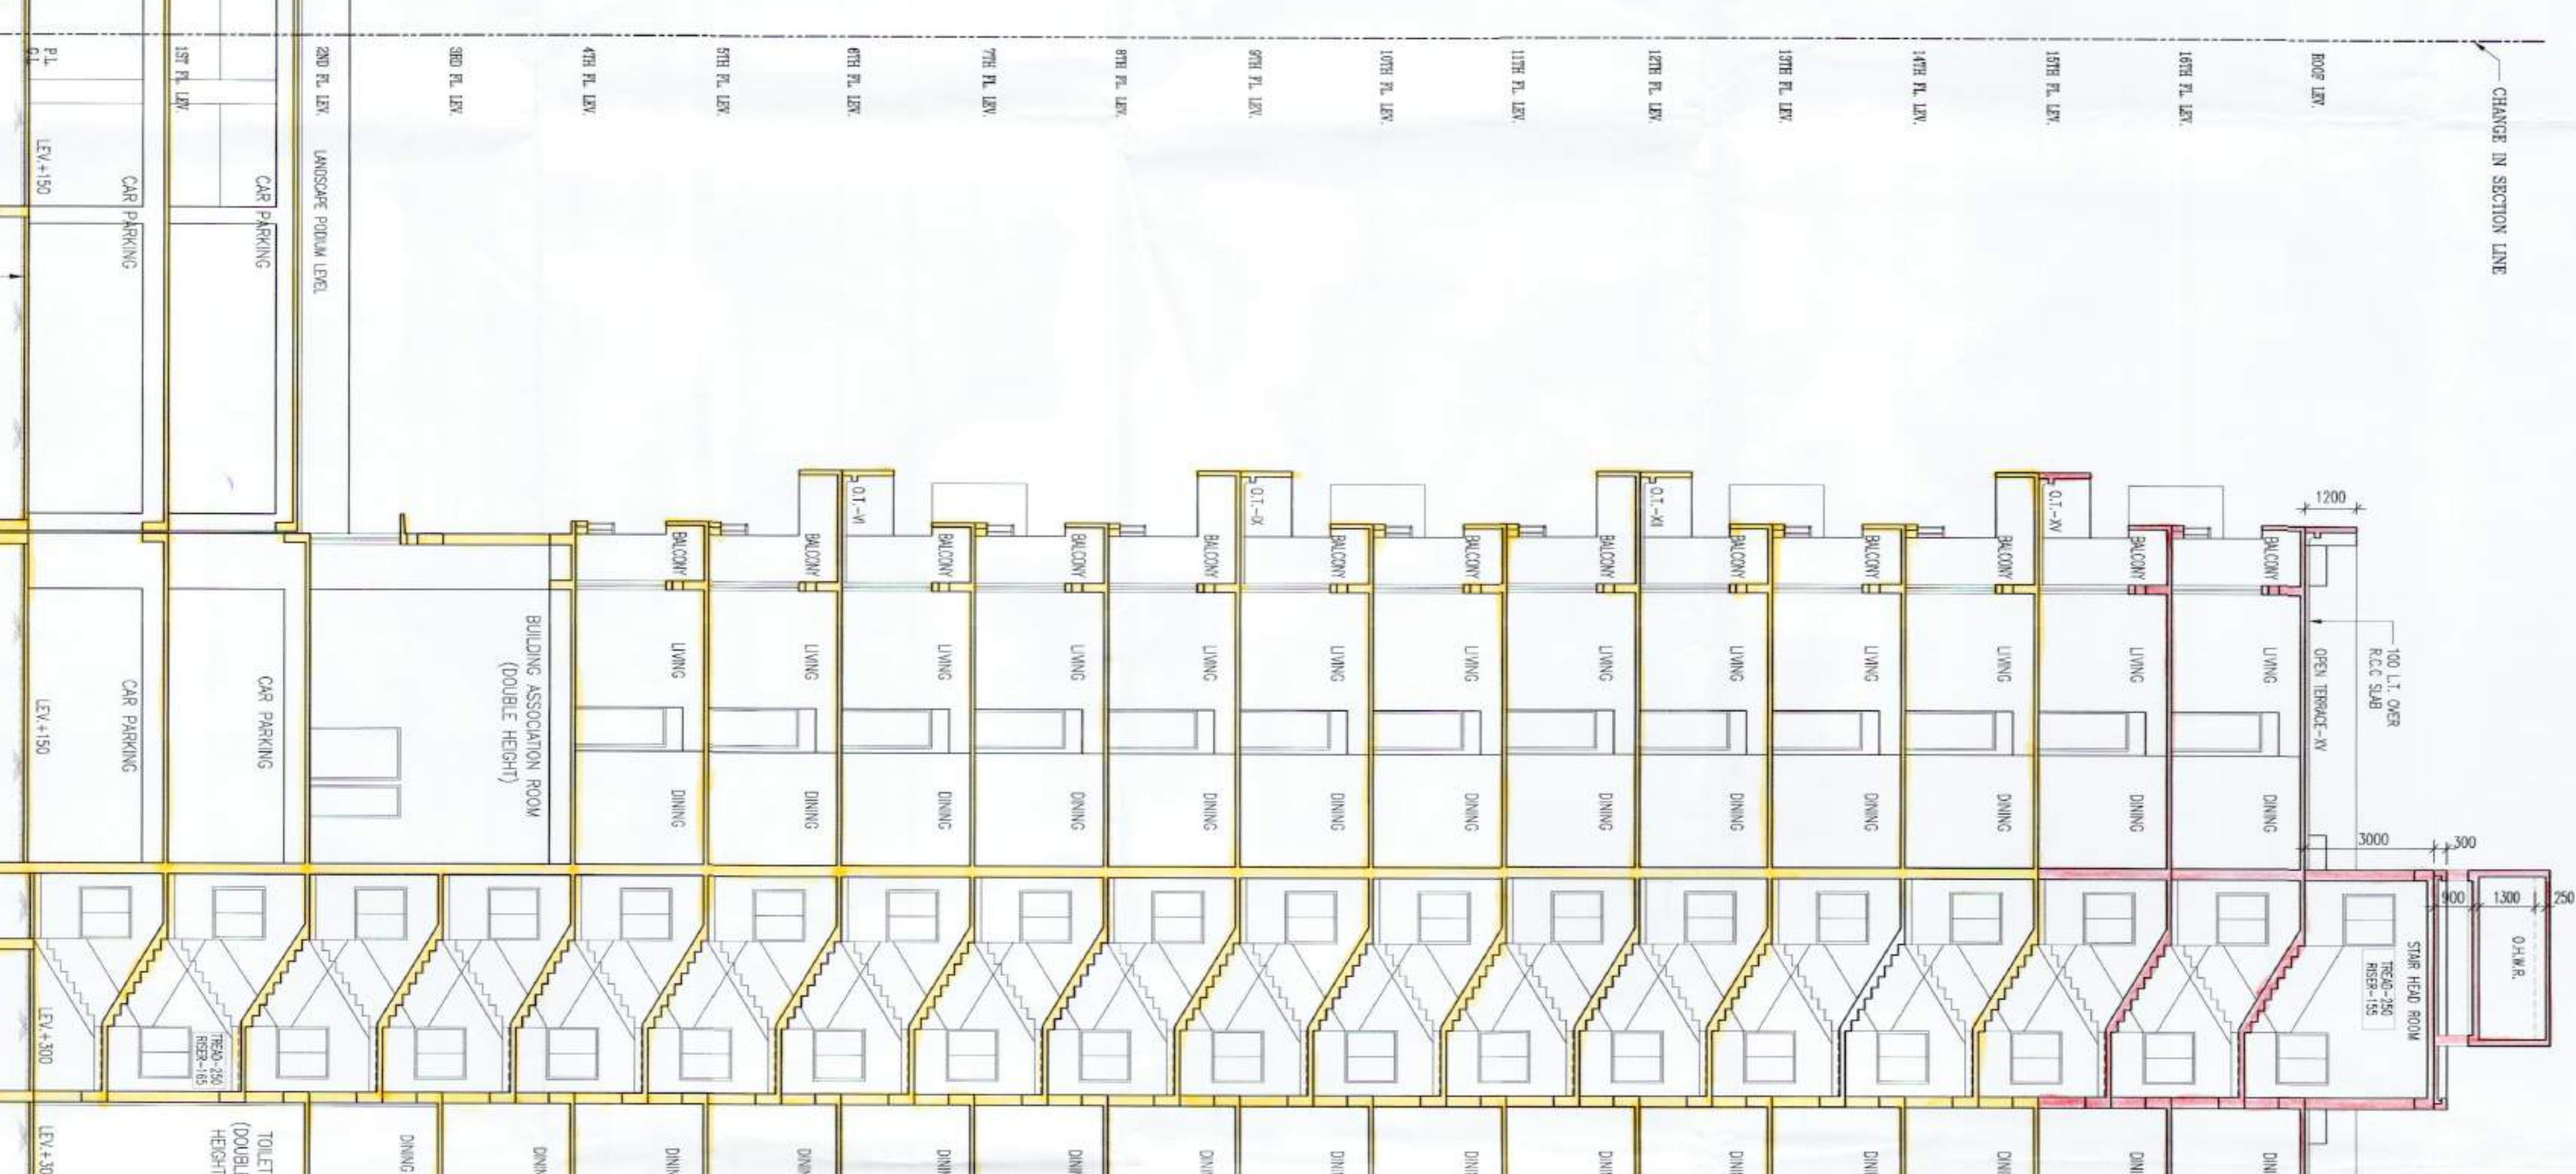

SCHEDULE OF DOORS & WINDOWS

TYPE	NO.	SIZE	TYPE	NO.	SIZE

GENERAL NOTES
1. ALL DIMENSIONS ARE IN MM.
2. ALL DIMENSIONS ARE TO FACE UNLESS SPECIFIED OTHERWISE.
3. ALL WORKMANSHIP ARE BOUNDED BY CLIENT.
4. WORKER (S) & (S) TO BE A NATIONAL RESIDENT.
5. ALL CONC. SHALL BE M20 (1:1.5:3).

CERTIFICATE OF ARCHITECT


