


BLOCK-1
SECTION AT-AA
SCALE-1:100

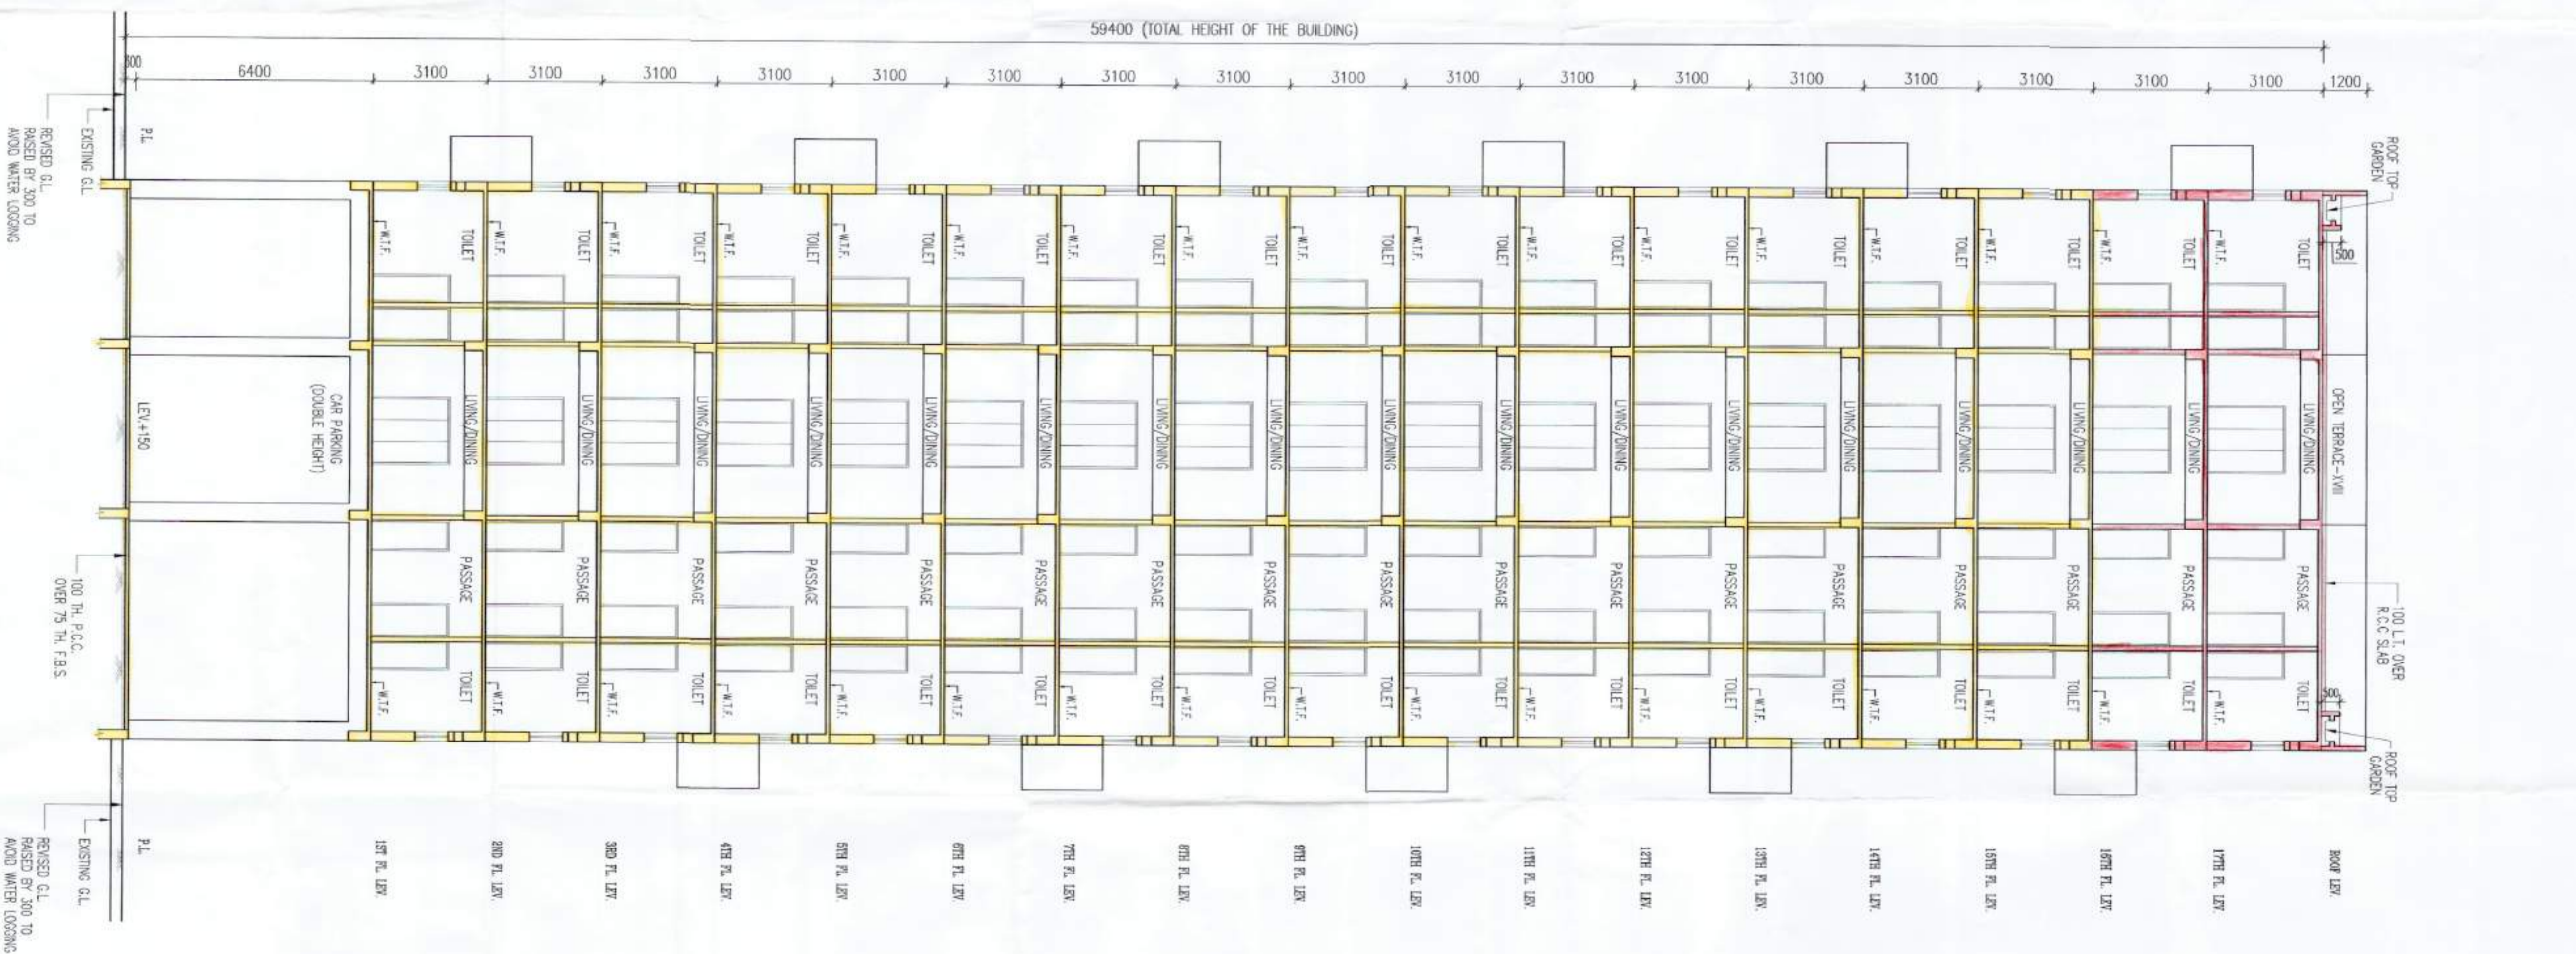

BLOCK-1
SECTION AT-BB
SCALE-1:100

SCHEDULE OF DOORS & WINDOWS

TYPE	SL. NO.	UNIT	SIZE	TYPE	SL. NO.	UNIT	SIZE
GENERAL NOTES

1. ALL DIMENSIONS ARE IN MM.
2. ALL EXTERNAL WALLS 200TH & 200TH & INTERNAL WALLS 125 & 75 THK, UNLESS OTHERWISE MENTIONED.
3. ALL WORKMAN WORKS ARE BOUND BY CEILING.
4. EXTERNAL PLASTER IS 25TH & INTERNAL PLASTER IS 12MM THK WITH 1:4 MORTAR.
5. ALL CONC. GRADE IS M200 (1:1.5).

UNDESIGNED HAS INSPECTED THE SITE AND CHECKED OUT THE INVESTIGATION THEREOF IS CERTIFIED THAT THE EXISTING SOIL OF THE SITE IS ABLE TO CARRY THE LOAD COMING FROM THE PROPOSED BUILDING. THE INVESTIGATION WAS CONDUCTED AT THE PROPOSED POINT OF VIEW.

ASHIM KUMAR DAS
 Structural Engineer
 Ashim Kumar Das & Associates
 88, ROY STREET, KOVVA - 700084

ASHIM KUMAR DAS
 Structural Engineer
 Ashim Kumar Das & Associates
 88, ROY STREET, KOVVA - 700084

