

CERTIFICATE OF STRUCTURAL STABILITY
 WE HEREBY CERTIFY THAT THE FOUNDATION AND SUPERSTRUCTURE OF THE BUILDING PROPOSED FOR CONSTRUCTION ON PLOT 4 (OLD NO. 1290) WARD NO. 15 (OLD NO. 31/29) HAVE BEEN SO DESIGNED BY ME/US WILL MAKE SUCH FOUNDATION & SUPER STRUCTURE SAFE IN ALL RESPECT INCLUDING THE CONSIDERATION OF BEARING CAPACITY & SETTLEMENT OF SOIL etc.

JAY PRAKASH BHARAT KUMAR AGRAWAL
 B. Arch., A.I.I.A.
 Reg. No. CA / 85 / 10098
 ARCHITECT SL. NO. - 32(A)
SIGNATURE OF ARCHITECT

Sanjay
SANJAY KUMAR DUBEY
 Structural Engineer, ESE-1/142
 KOLKATA MUNICIPAL CORPORATION
SIGNATURE OF STRUCTURAL ENGG.

Shyamal
SHYAMAL KUMAR MITRA, B.E. (CIVIL)
 GEO-TECHNICAL ENGINEER
 ENROLMENT NO. 01ER-HIDCO/09/00010
SIGN. OF GEO-TECH. ENGG.

B. C. BARMAN
B. C. BARMAN, IAS
 Commissioner-in-Charge
 Dept. of L & R and R. & R.
 Govt. of W. B.
SIGNATURE OF OWNER

JAY PRAKASH BHARAT KUMAR AGRAWAL
 B. Arch., A.I.I.A.
 Reg. No. CA / 85 / 10098
 ARCHITECT SL. NO. - 32(A)
SIGNATURE OF ARCHITECT

Sanjay
SANJAY KUMAR DUBEY
 Structural Engineer, ESE-1/142
 KOLKATA MUNICIPAL CORPORATION
SIGNATURE OF STRUCTURAL ENGG.

Shyamal
SHYAMAL KUMAR MITRA, B.E. (CIVIL)
 GEO-TECHNICAL ENGINEER
 ENROLMENT NO. 01ER-HIDCO/09/00010
SIGN. OF GEO-TECH. ENGG.


TITLE :- OVER ALL GROUND FLOOR PLAN (G+13 & G+12 FL. BLOCK & L.I.G. BLOCK) (REHABILITATION)

PROJECT :- REVISED PLAN OF RESIDENTIAL DEVELOPMENT AT PREMISES NO. 561, BONHOOGLY ARABLE LAND, HOLDING NO. 4 (OLD NO. 1290), WARD NO. 15 (OLD NO. 31/29), DIST. NORTH 24 PARAGANAS, UNDER BARANAGAR MUNICIPALITY, FOR R.R. & R. DEPARTMENT, GOVT. OF W.B. (BONHOOGLY TENEMENT SCHEME) IN THE CONTINUATION OF OLD BUILDING PERMIT NO. BSPW/372/31, DTD. 12.01.09, & SUBSEQUENTLY SANCTIONED VIDE BUILDING PERMIT NO. PWBS/357/15, DATED 10.12.2014 AND FURTHER SANCTIONED VIDE BUILDING PERMIT NO. PWBS/160/15 DATED 24.10.2016 & PARTIAL COMPLETION CERTIFICATE ISSUED VIDE MEMO NO. BMPW/CC/249/15, DATED 05.01.17 FOR L.I.G. BLOCK A, B, C, D & CLUB COMMUNITY.

ARCHITECTS

AGRAWAL & AGRAWAL
 BARODA & KOLKATA

| SCALE | DATE | DEALT | CHECKED |
|-------|-----------|-------------------|---------|
| 1:300 | 1.11.2017 | SUBRATA / KADSHIK | SUPRIYA |

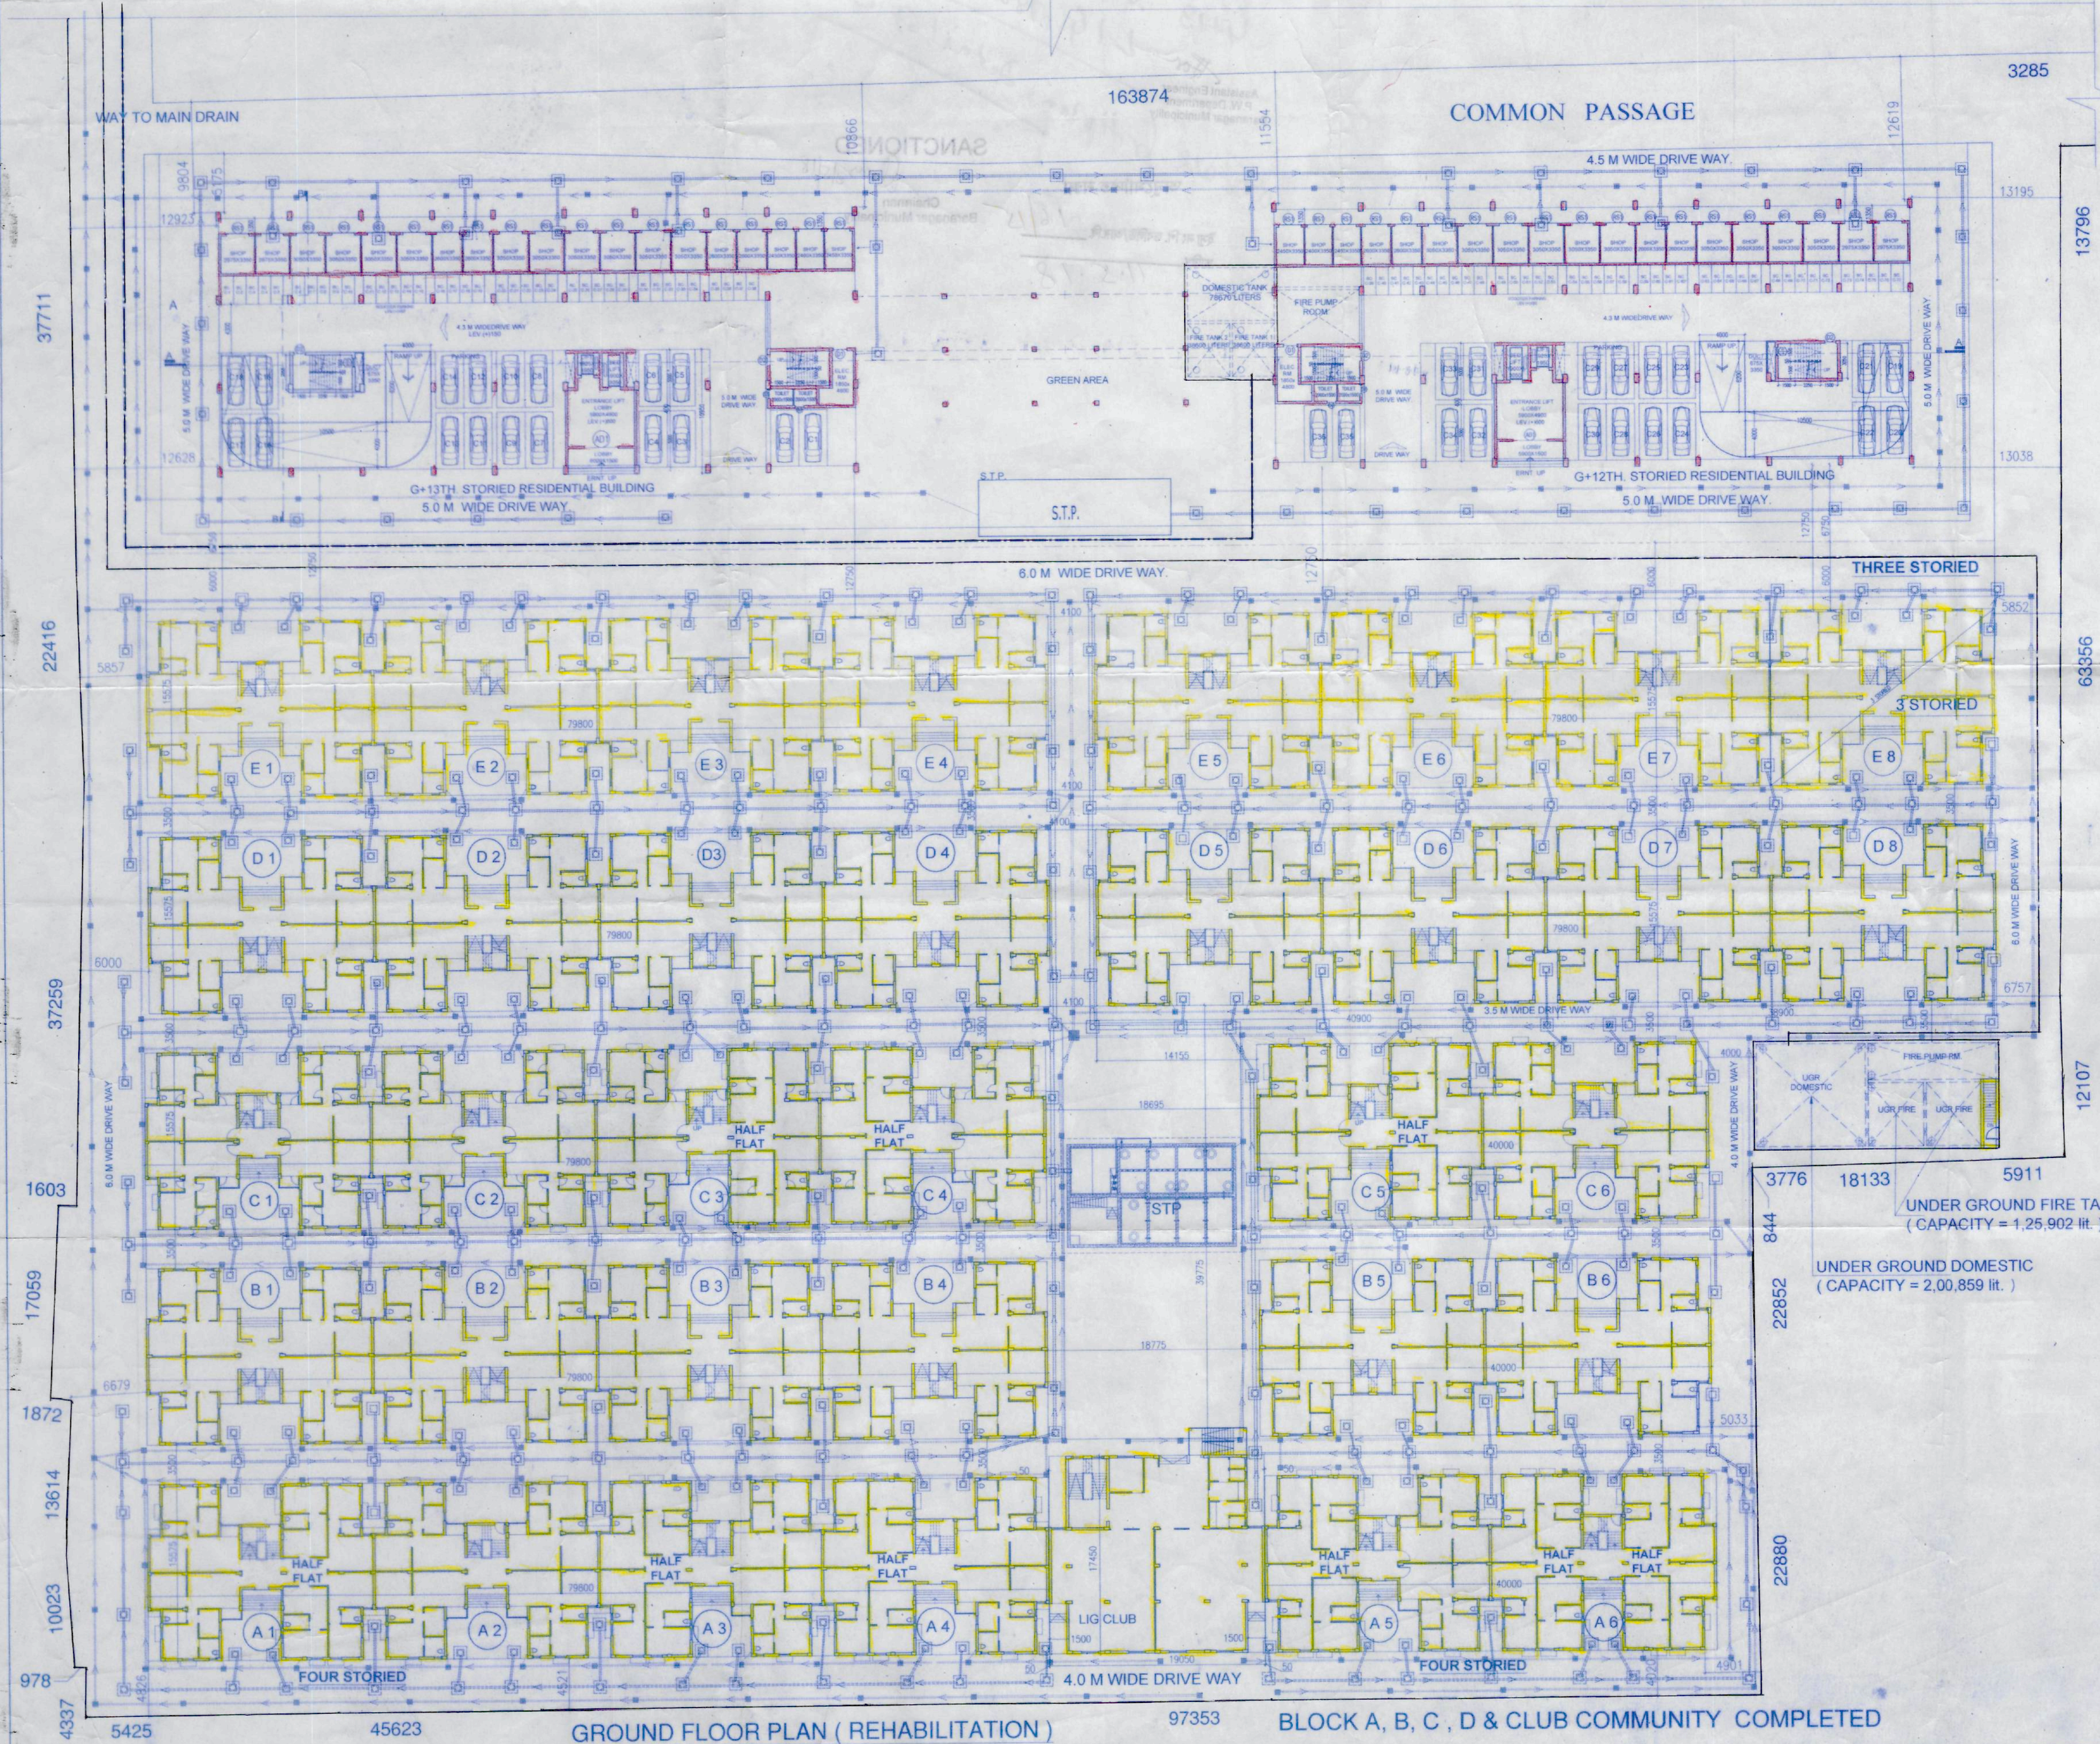

GROUND FLOOR PLAN (REHABILITATION) 97353 BLOCK A, B, C, D & CLUB COMMUNITY COMPLETED

f-4

Sanctioned by the Councillors at
their meeting held on 19.2.18
Vide Item No. 5(IV)

Intimation should be given
to the office before execution

A-51

Any deviation or alteration
requires prior sanction of
the Municipal Authority.

9+13 & 9+12 H. P. Block
for 219 Block
Assistant Engineer
P.W. Department
Baranagar Municipality

overall for 11/5, detail of work
অনুমোদিত মজা

ইস্যুর মি. ডব্লিউ/আর.বি 16/15
তারিখ 11.5.18

SANCTIONED

Chowdhury
Chairman
Baranagar Municipality

A-51

