


TYPICAL FLOOR (3RD - 25TH) PLAN

ROOF PLAN

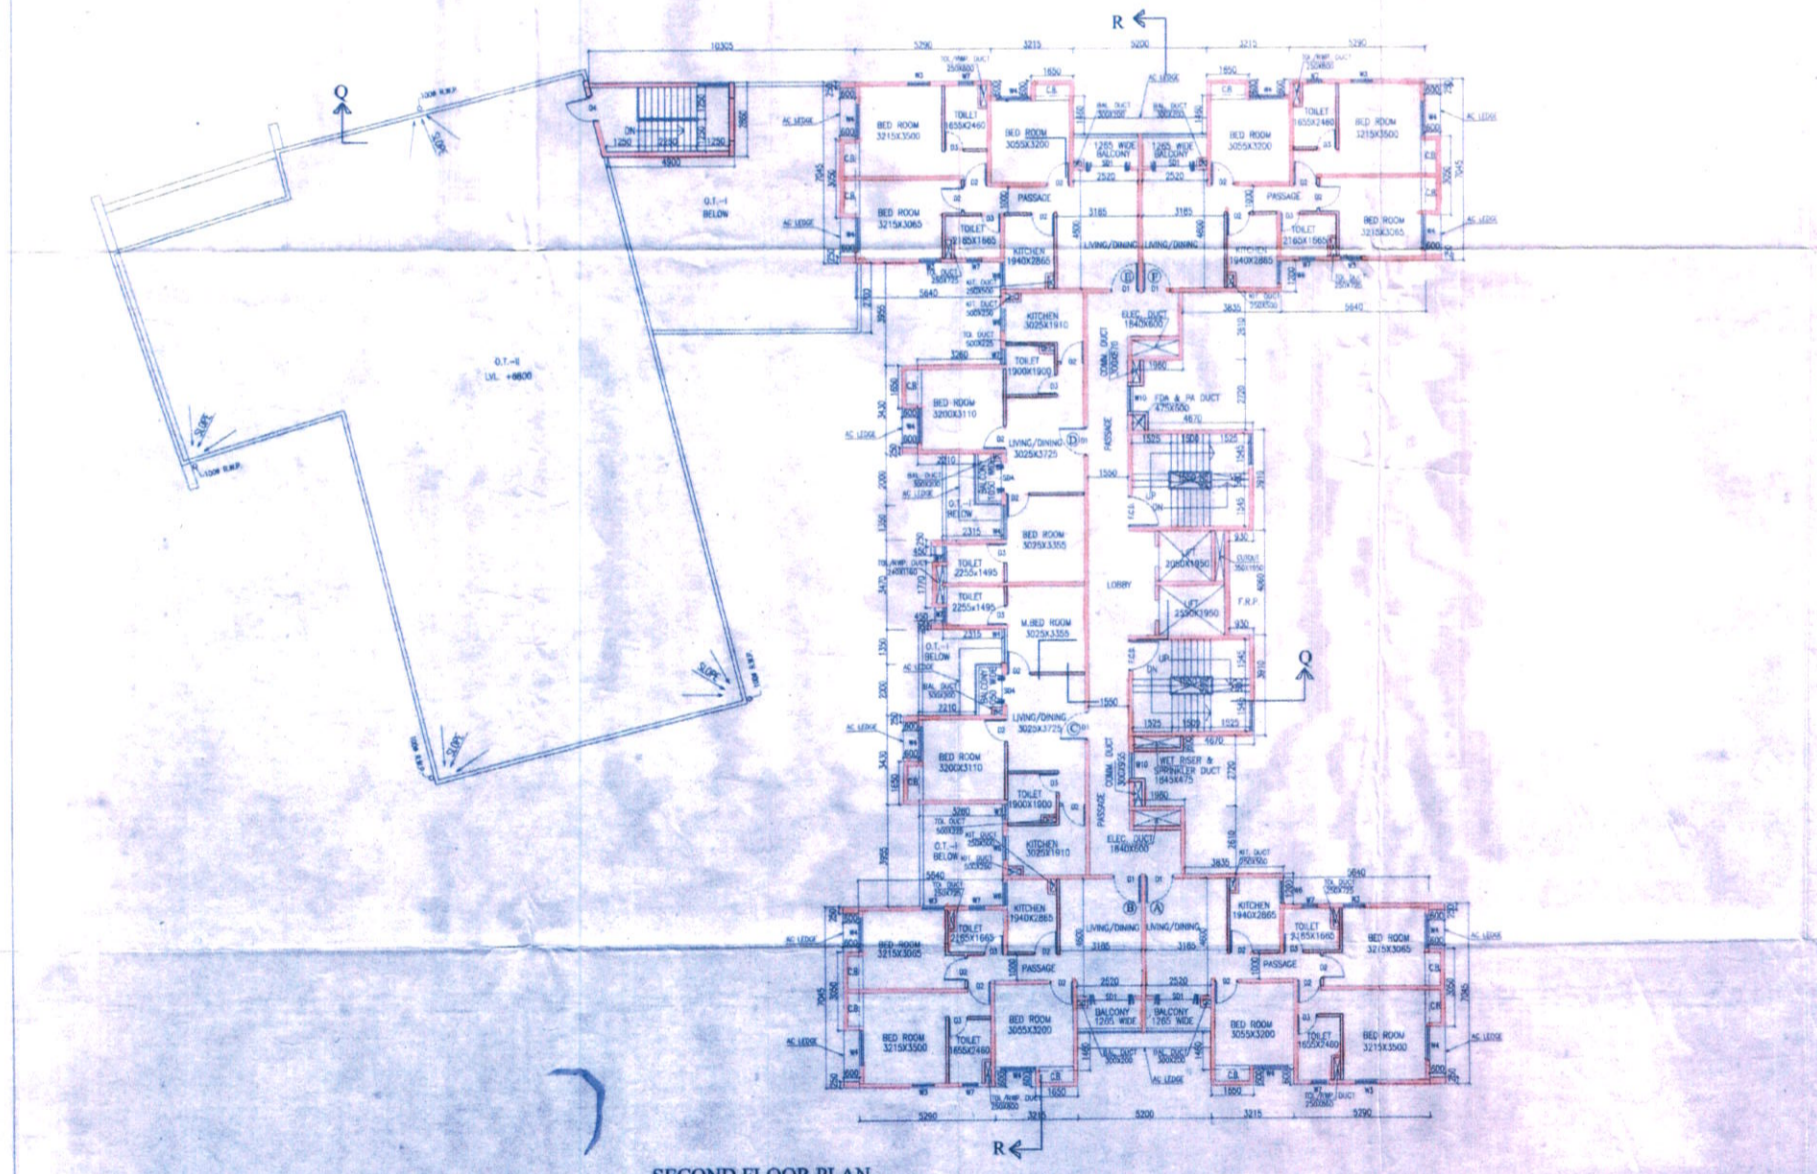

SECOND FLOOR PLAN

SCHEDULE OF DOORS & WINDOWS

NO	TYPE	SIZE	QTY
D1	2150	1000x2150	1
D2	2150	1000x2150	1
CERTIFICATE OF STRUCTURAL STABILITY
 WE HEREBY CERTIFY THAT THE FOUNDATION AND SUPERSTRUCTURE OF THE BUILDING PROPOSED FOR CONSTRUCTION ON PLOT 4 HOLD NO. 1280 WARD NO. 15 (OLD NO. 3129) HAVE BEEN SO DESIGNED BY ME/WILL MAKE SUCH FOUNDATION & SUPER STRUCTURE SAFE IN ALL RESPECT INCLUDING THE "CONSIDERATION OF BEARING CAPACITY & SETTLEMENT OF SOIL ETC.




 SIGNATURE OF OWNER.




TITLE :-
 SECOND FLOOR PLAN, TYPICAL FLOOR PLAN, ROOF PLAN & PART PLANS OF L.M.R. & O.H.W.R.
 BLOCK 19

PROJECT :-
& R. DEPARTMENT, GOVT. OF W.B. (INDIVIDUALLY TENANT SCHEME) IN THE CONTINUATION OF OLD BUILDING PERMIT NO. BSP/97231, DTD. 12.01.06 & SUBSEQUENTLY SANCTIONED VIDE BUILDING PERMIT NO. PWB/57111 DATED 02.12.06 AND FURTHER SANCTIONED VIDE BUILDING PERMIT NO. PWB/16915 DATED 24.10.2016 & PARTIAL COMPLETION CERTIFICATE ISSUED VIDE MEMO NO. IMP/PC/2016/11 DATED 01.01.17 FOR I.O. BLOCK A, R.C.D. & CLUB COMMUNITY.

ARCHITECTS

AGRAWAL & AGRAWAL		
BARODA & KOLKATA		
SCALE	DATE	DRAWN
1:50	1.11.2017	KALBERK

Sanctioned by the Councilors at
their meeting held on 10/2/18
Vide Item No. 5 (IV)

Information should be given
to the office before execution

A-36

Any deviation or omission
requires prior sanction of
the Municipal Authority



Assistant Engineer
P.W. Department
Baranagar Municipality

SANCTIONED

Chairman
Baranagar Municipality

दिनांक 11/02/18

A-36

BL-11/1

200 H, 14 P F1, R/O: P/W 2 Part of L.M.R.S. 0116/18