

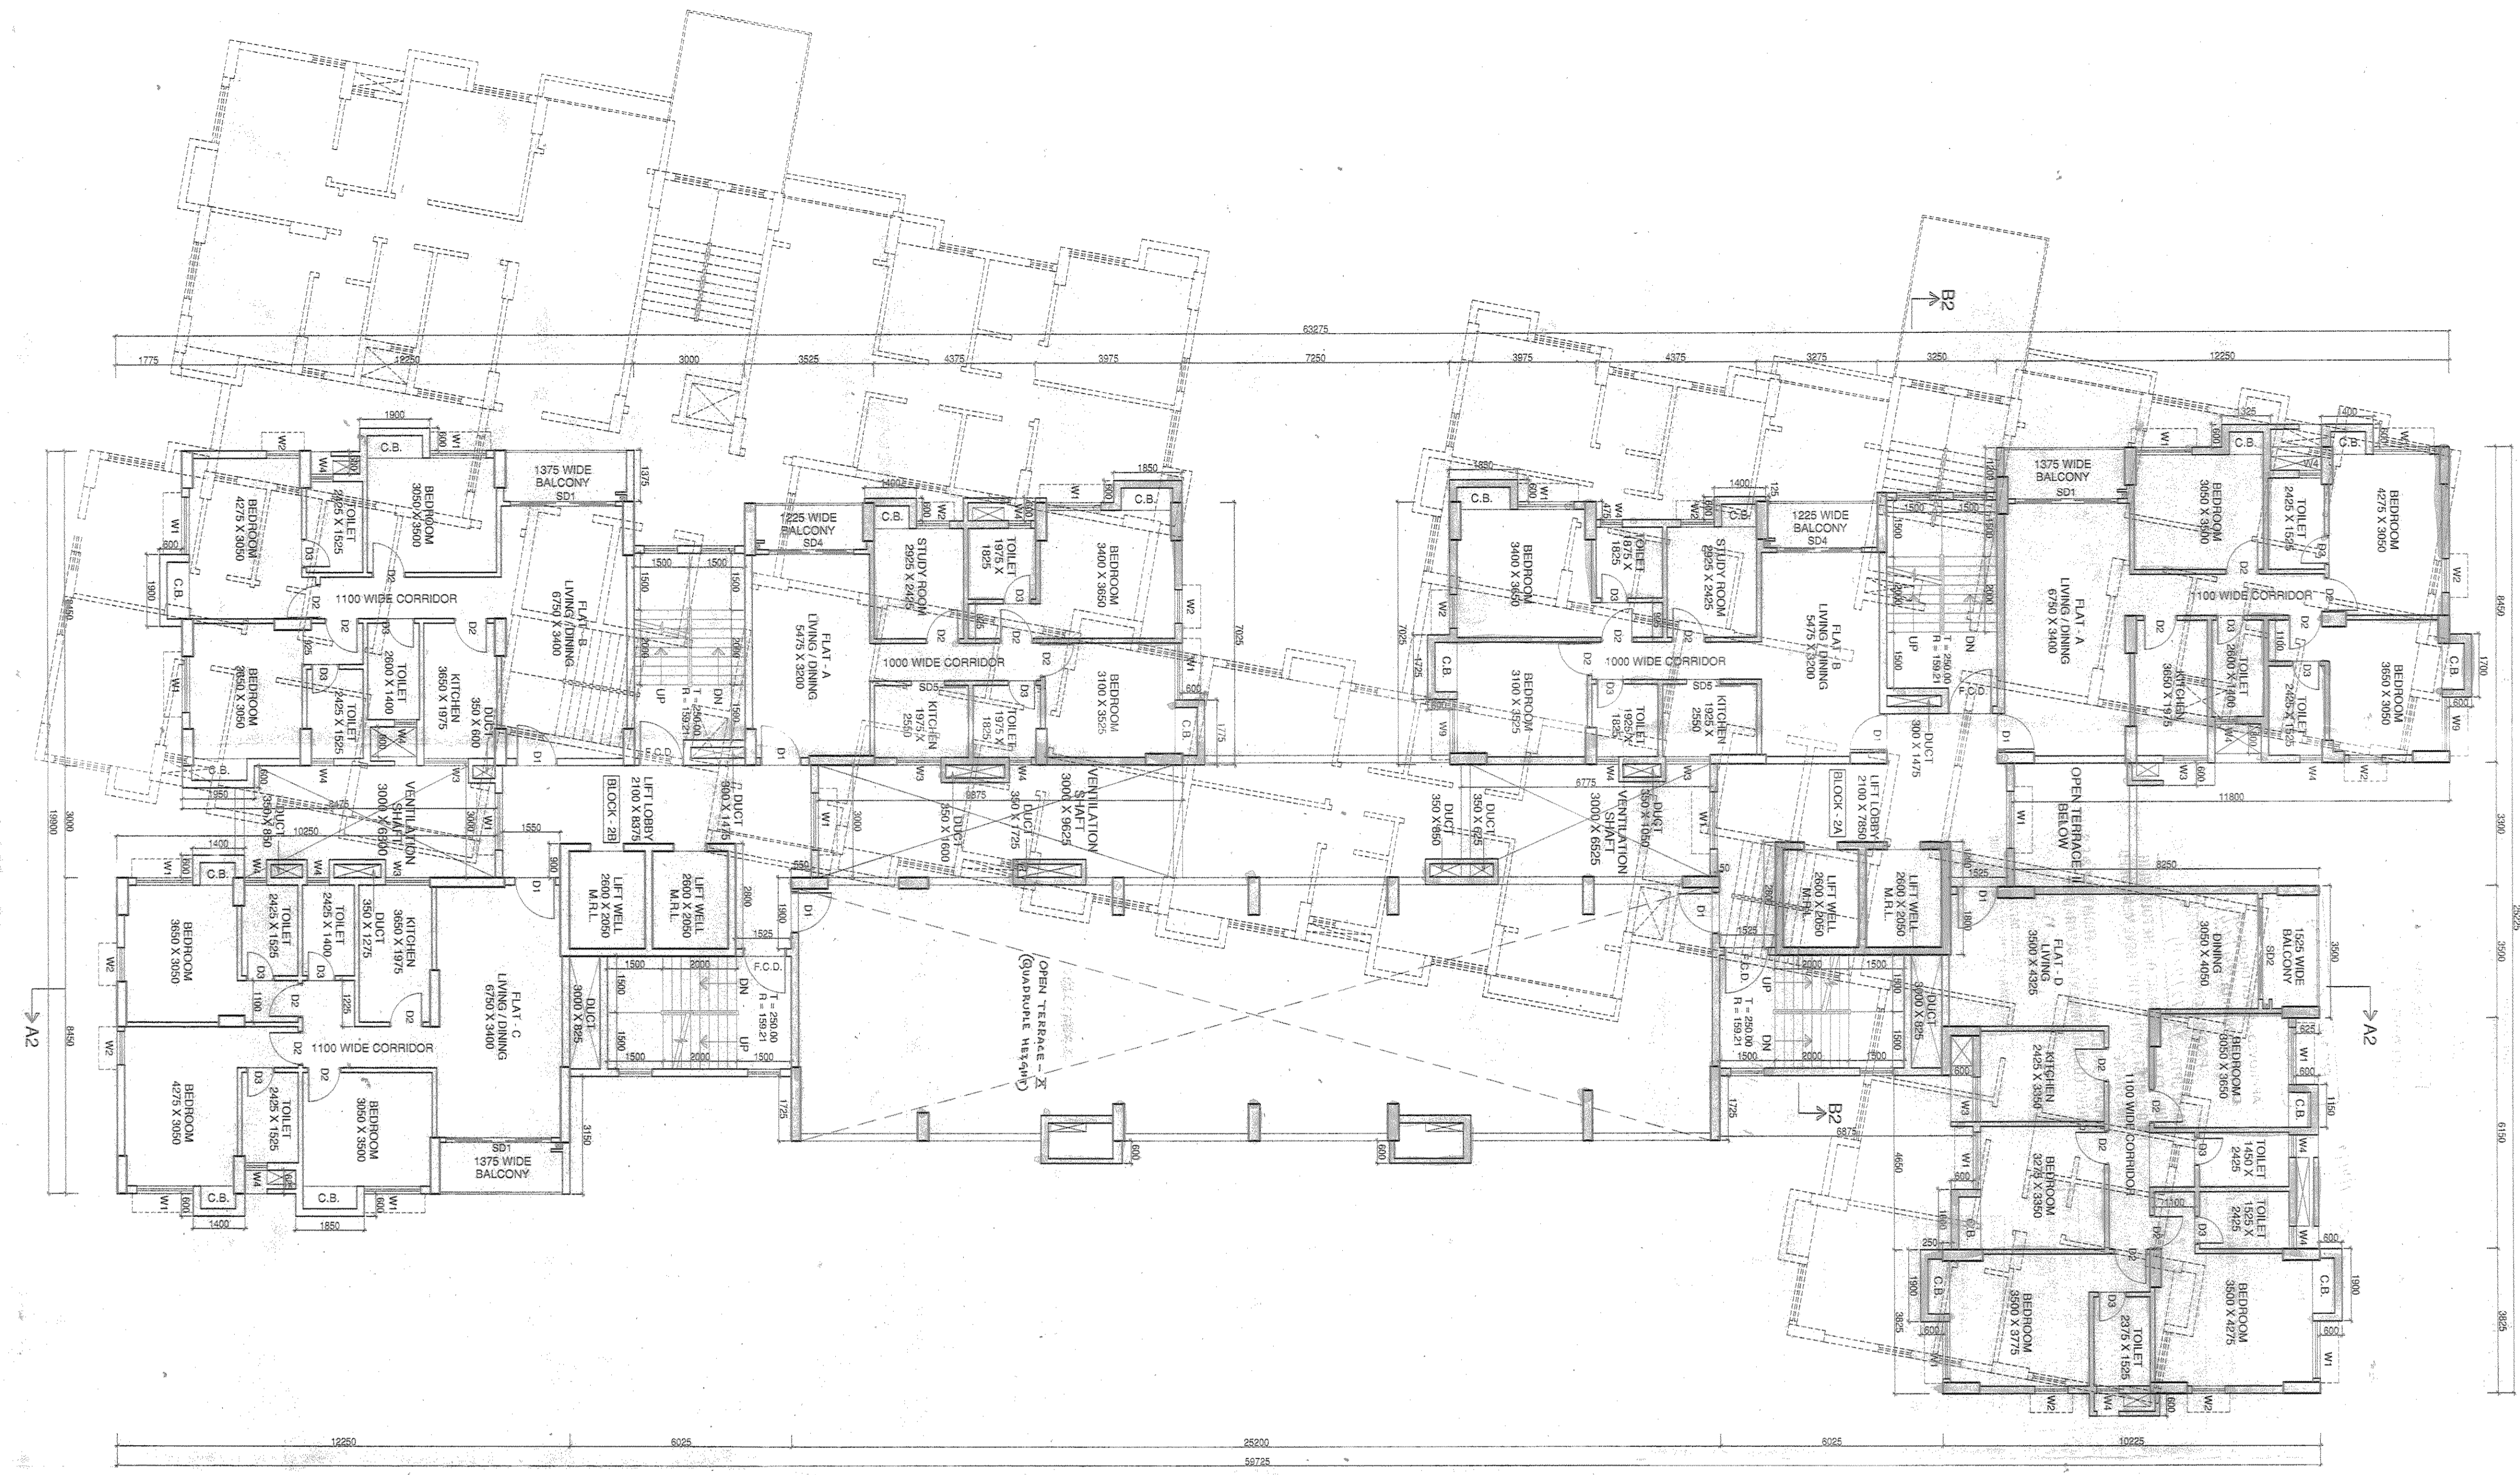


10TH TO 13TH FLOOR PLAN

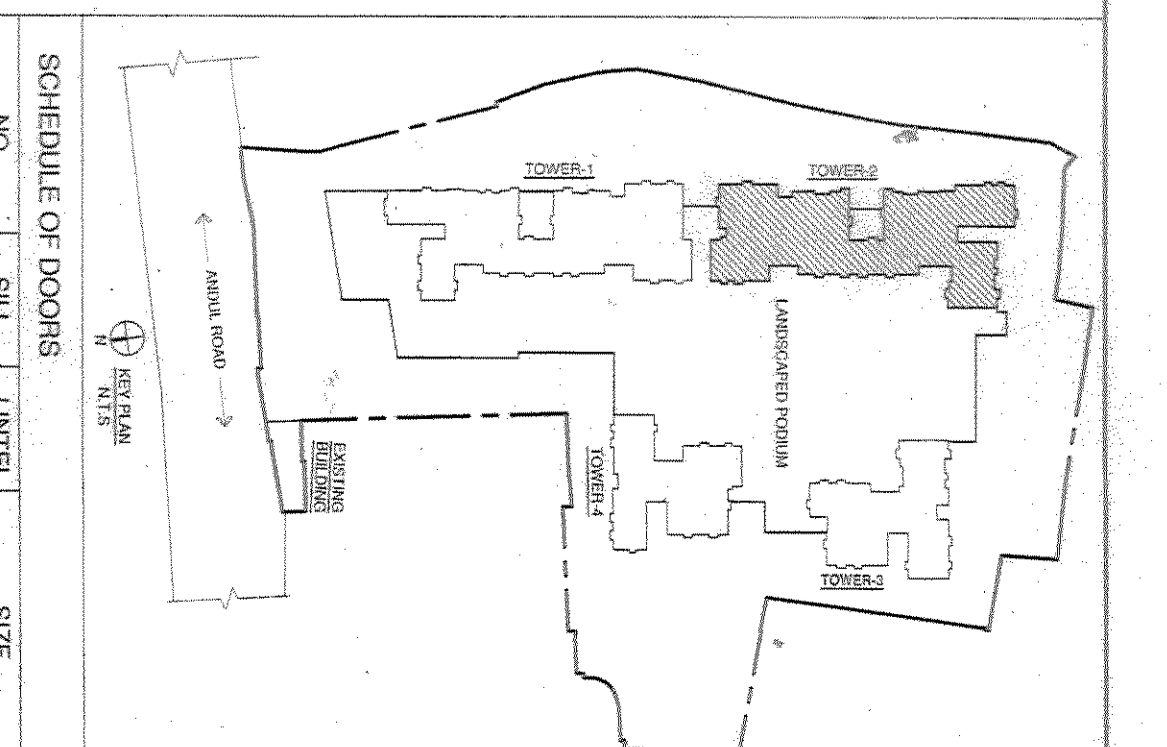


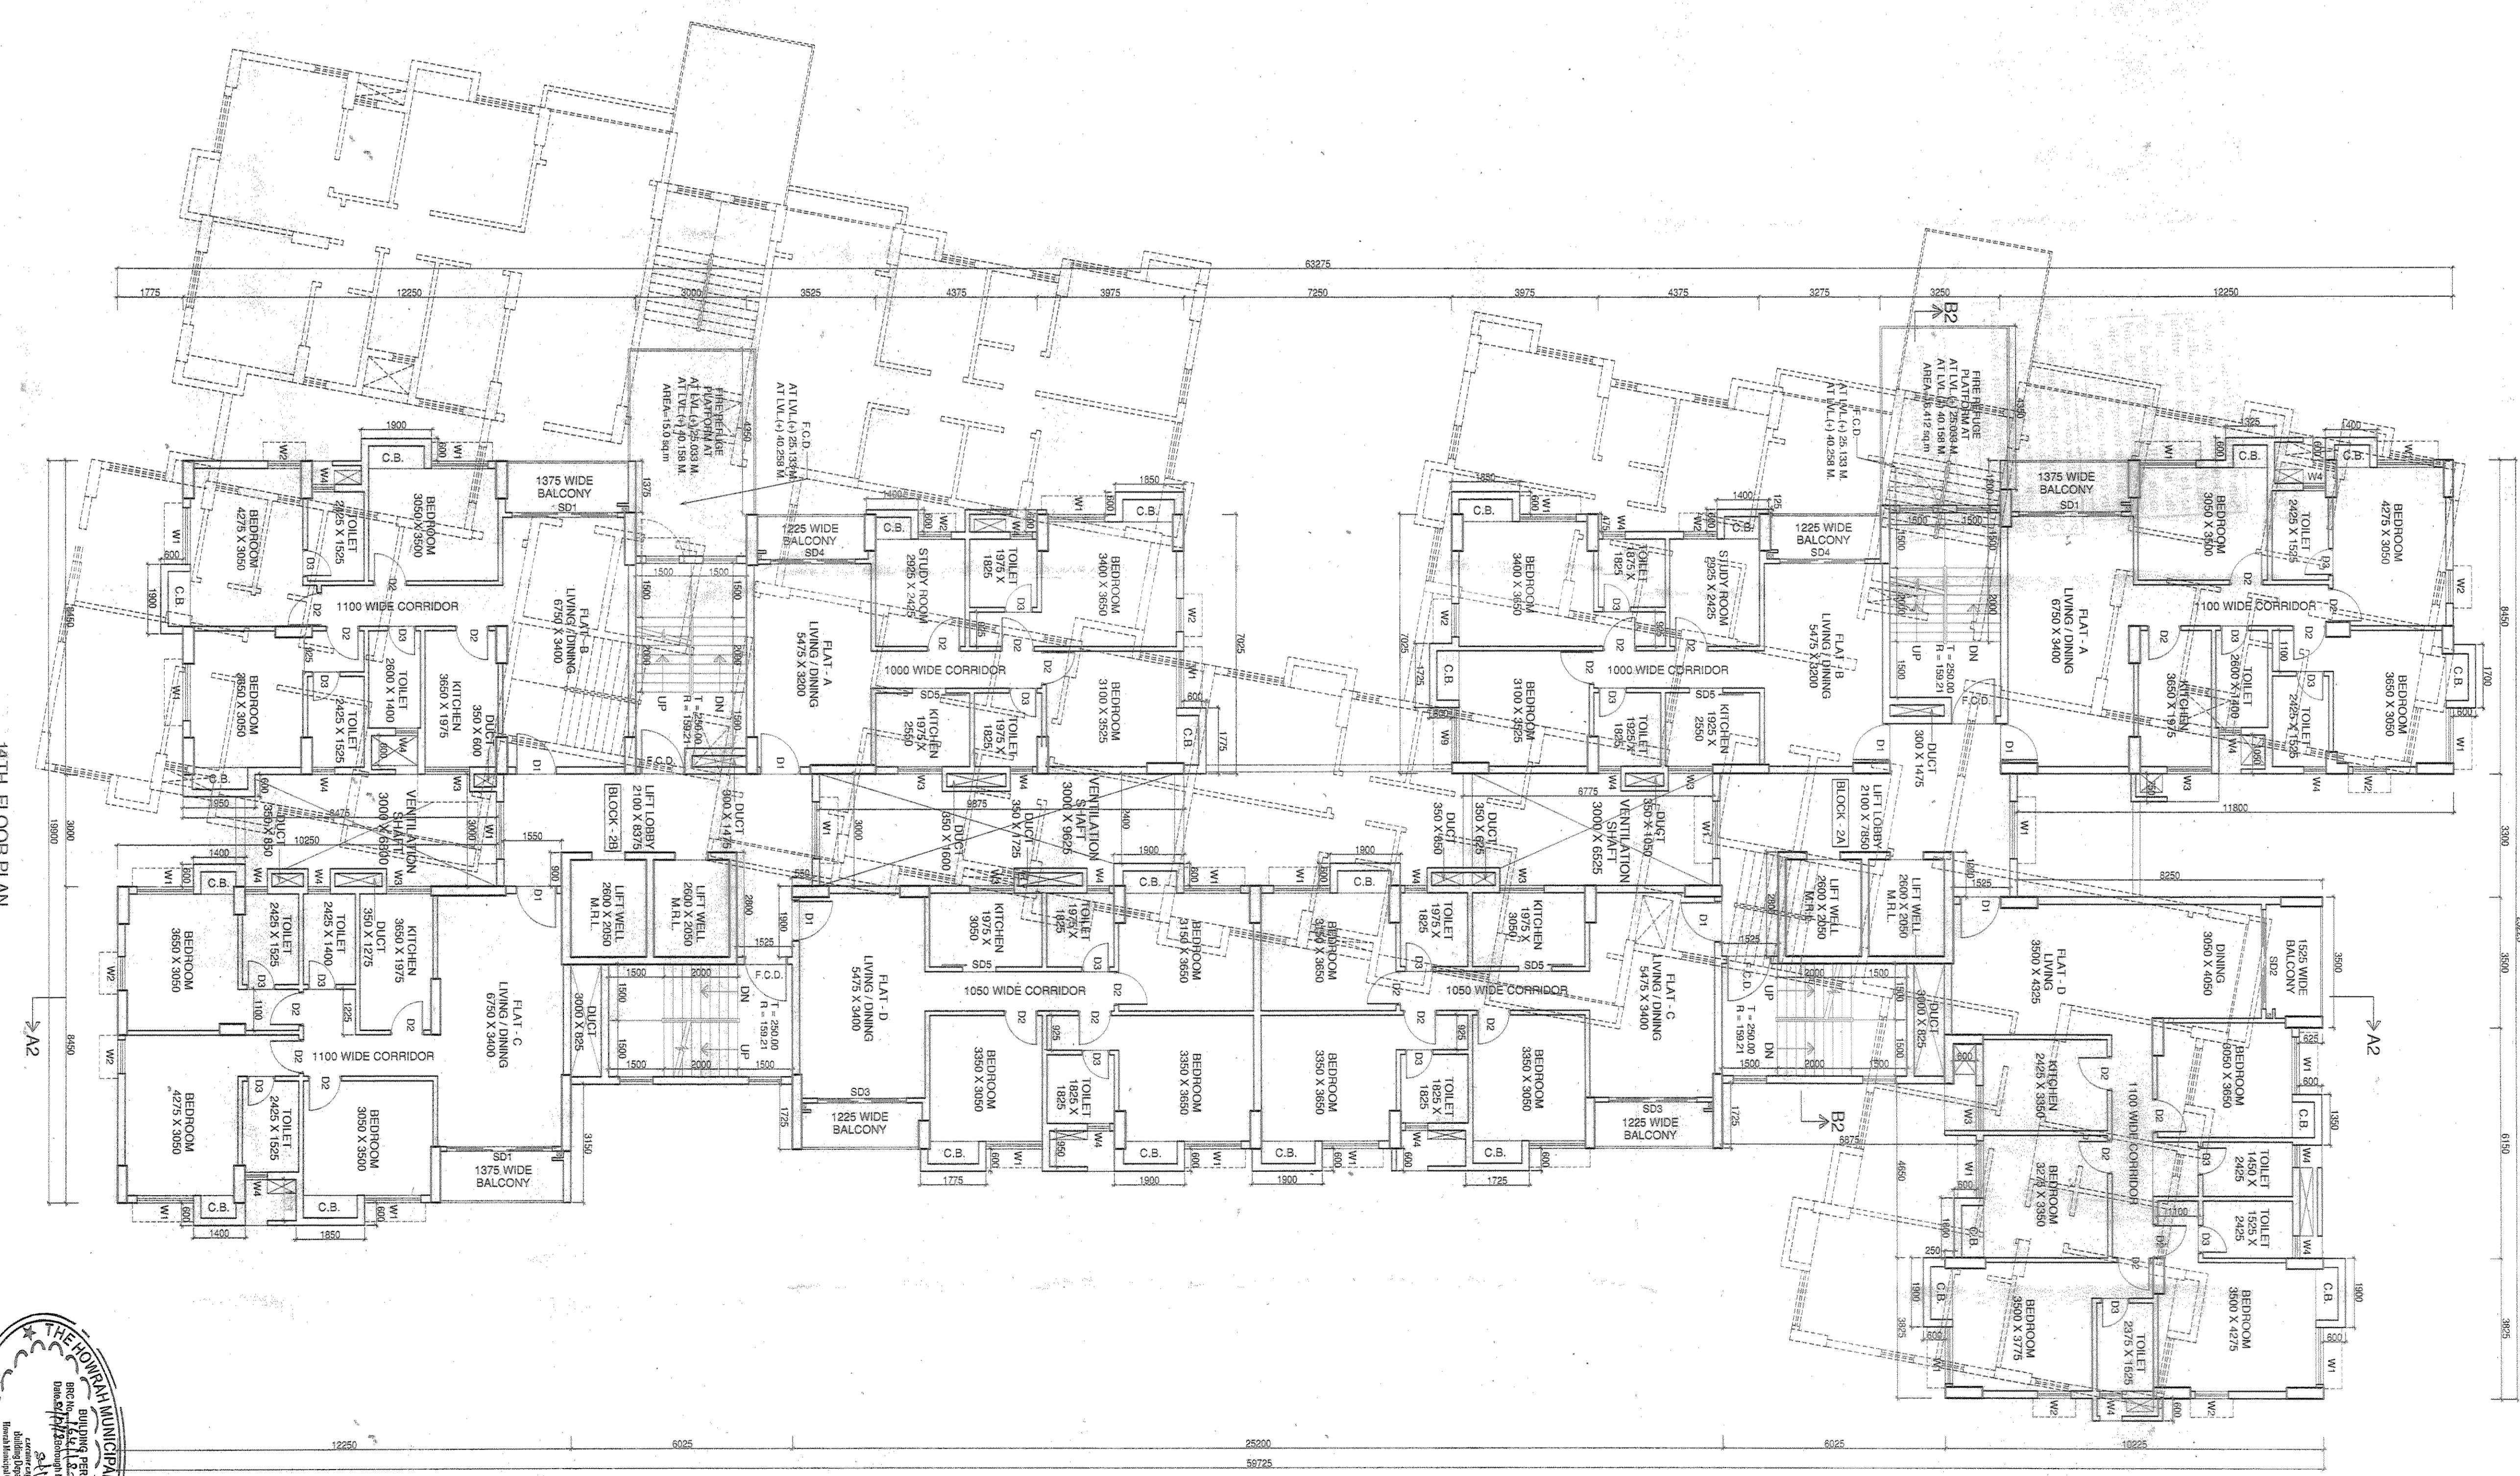


NO.	SYLL.	LINTEL.	SIZE
D1	2150	1100 X 2150	
D2	2150	800 X 2150	
D3	2150	700 X 2150	
D4	2150	2000 X 2150	
D5	2150	1800 X 2150	
D6	2150	1470 X 2150	
D7	2150	700 X 2150	
D8	2150	1900 X 2150	
D9	2150	1000 X 2150	
F.C.D.1	2150	1000 X 2150	
NOTE:
 1. ALL EXTERNAL WALLS ARE 200 MM AND INTERNAL WALLS ARE 100 MM.
 2. TYPICAL DOOR SWELL IS 10 MM.
 3. H = RISER
 4. F.B. = FLOORED BED
 OWNERS RESPONSIBILITY:

MANOU KUMAR JAISWALI
 E.S. & E. CLASSIFIED

SDB architects
 ARCHITECTS

10TH FLOOR TO 13TH & 14TH FLOOR PLAN TOWER-2