



2ND FLOOR PLAN

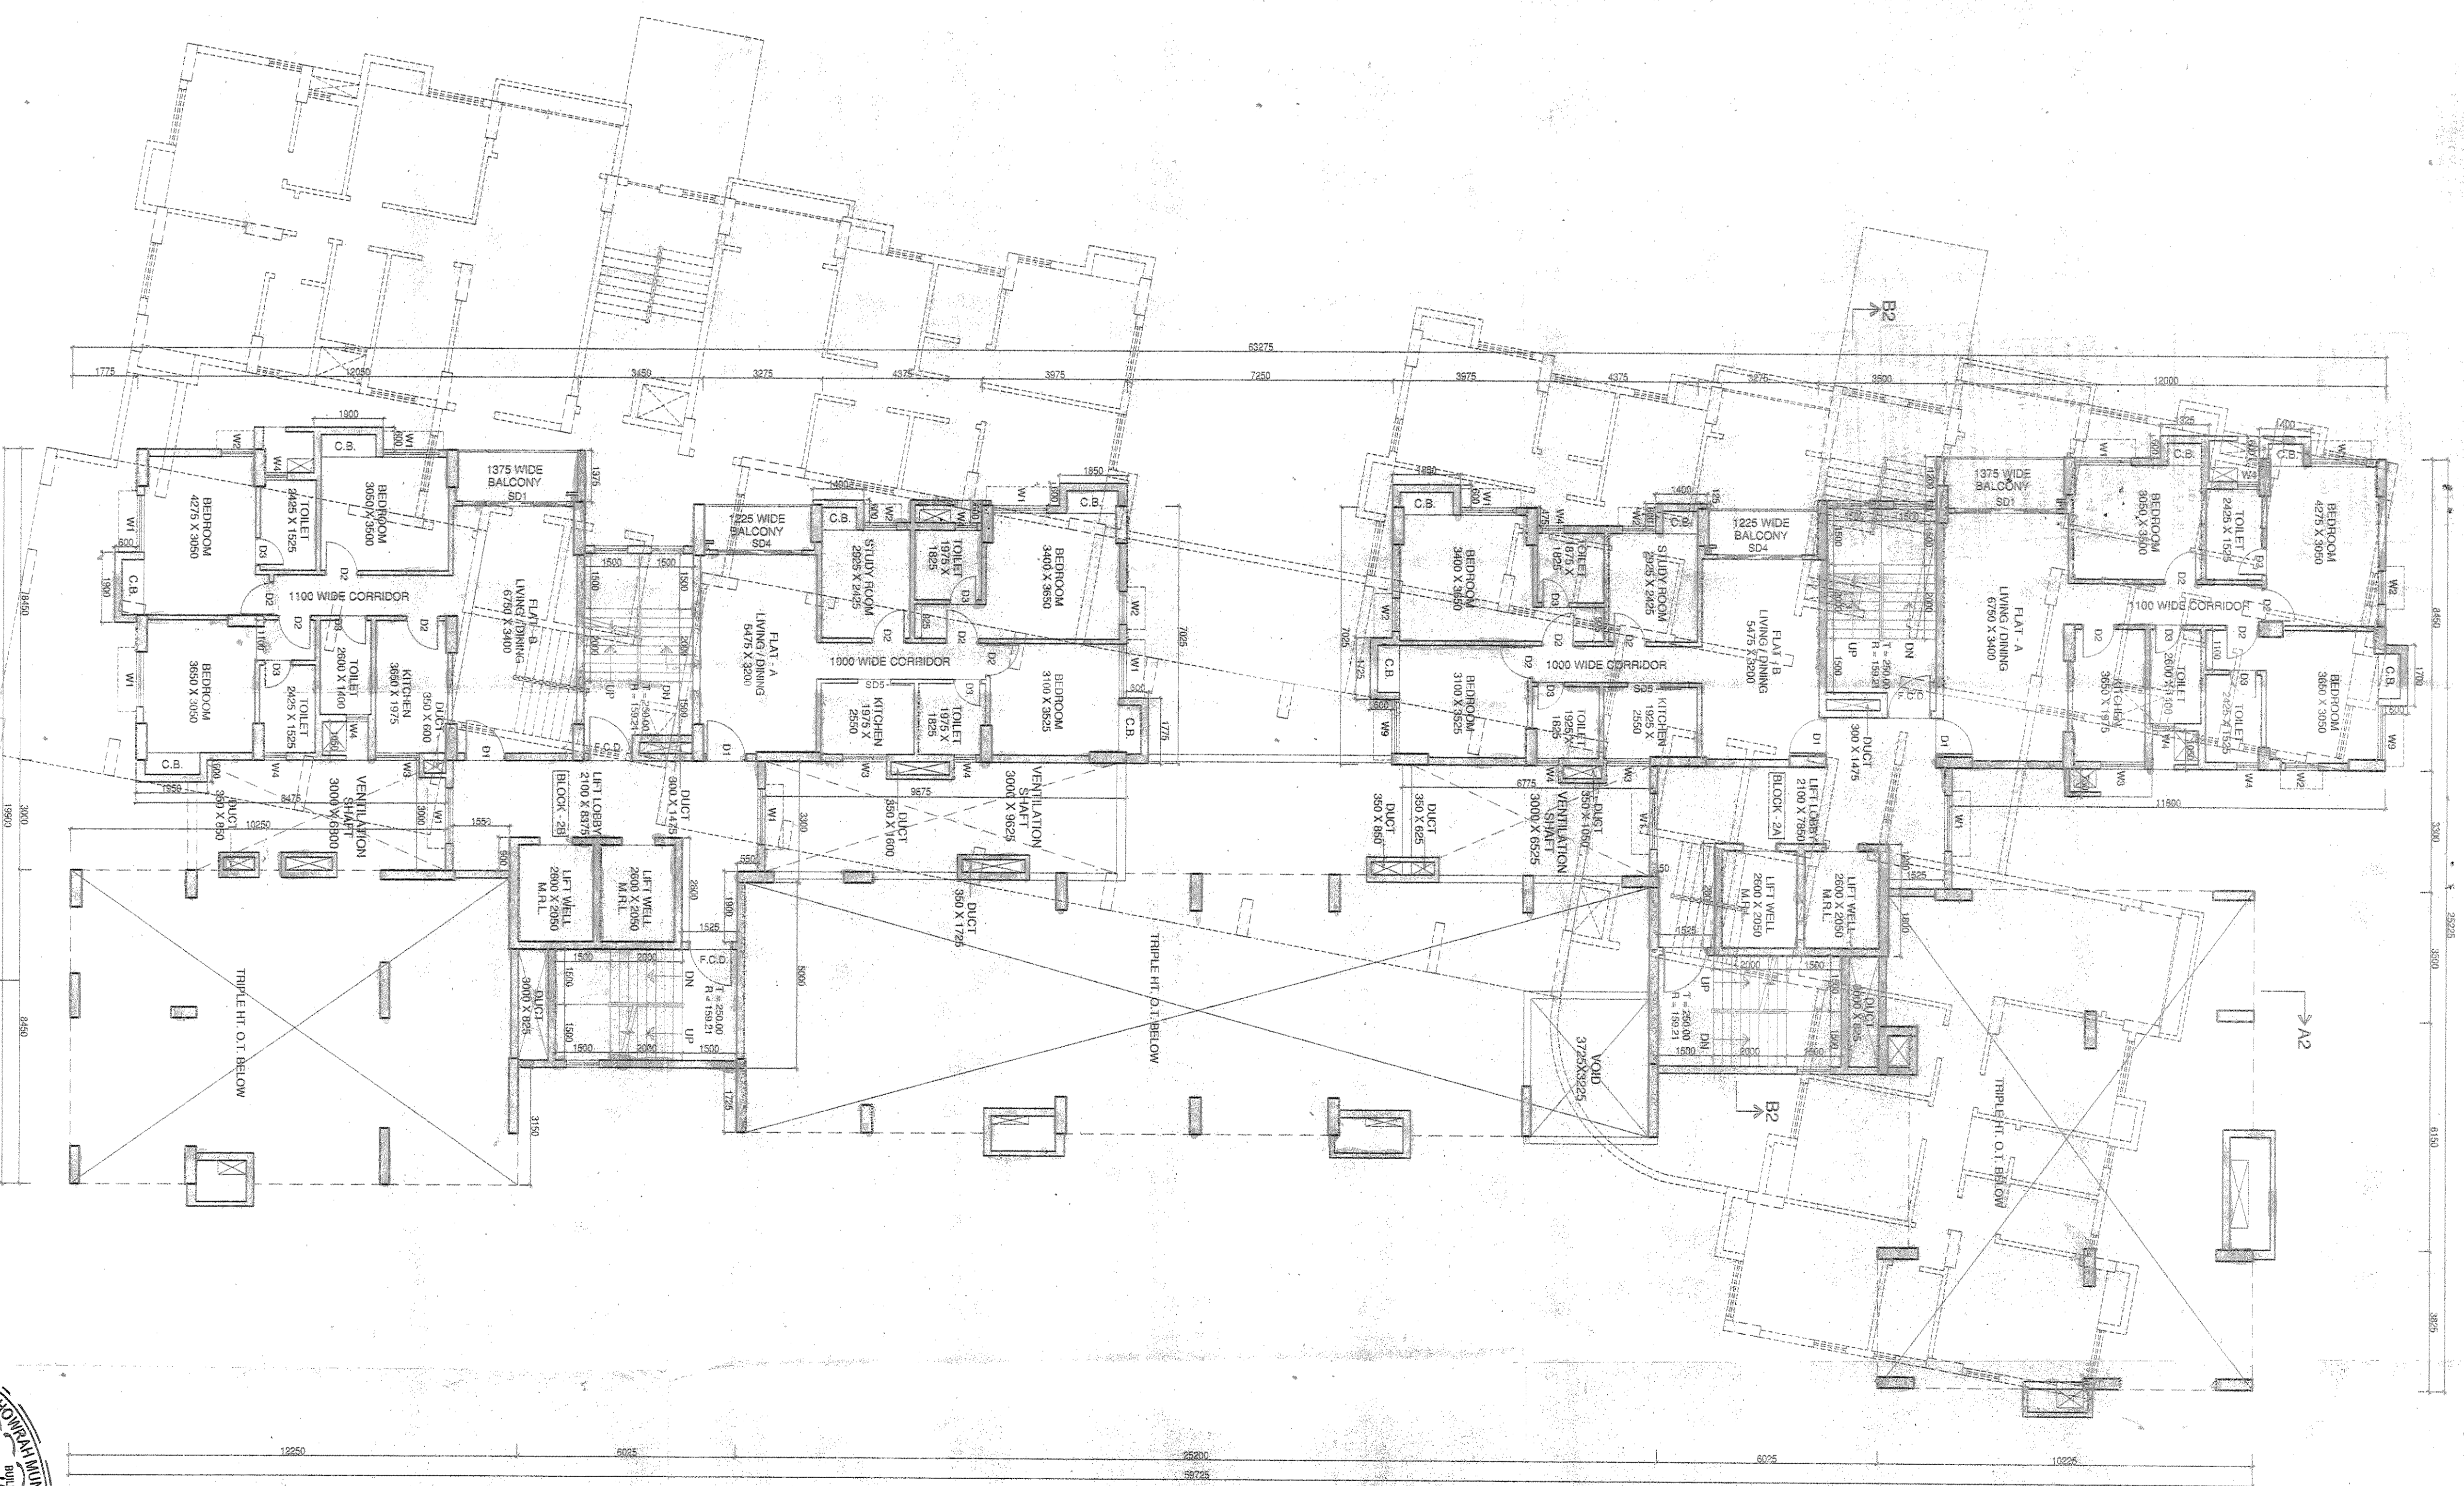

3RD FLOOR PLAN

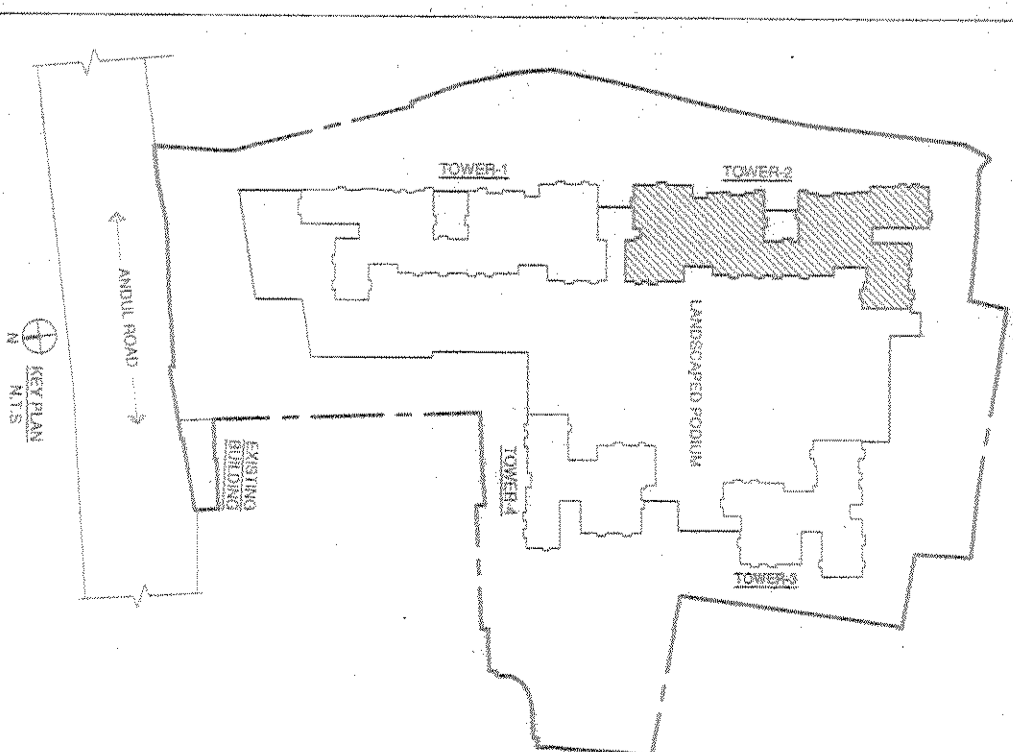



NOTE:

1. ALL EXTERNAL WALLS ARE 200 MM AND INTERNAL WALLS ARE 100 MM THICK (UNLESS OTHERWISE SPECIFIED).
 2. TYPICAL DOOR AND WINDOW SCHEDULES ARE AS SHOWN.
