




SECTION BB

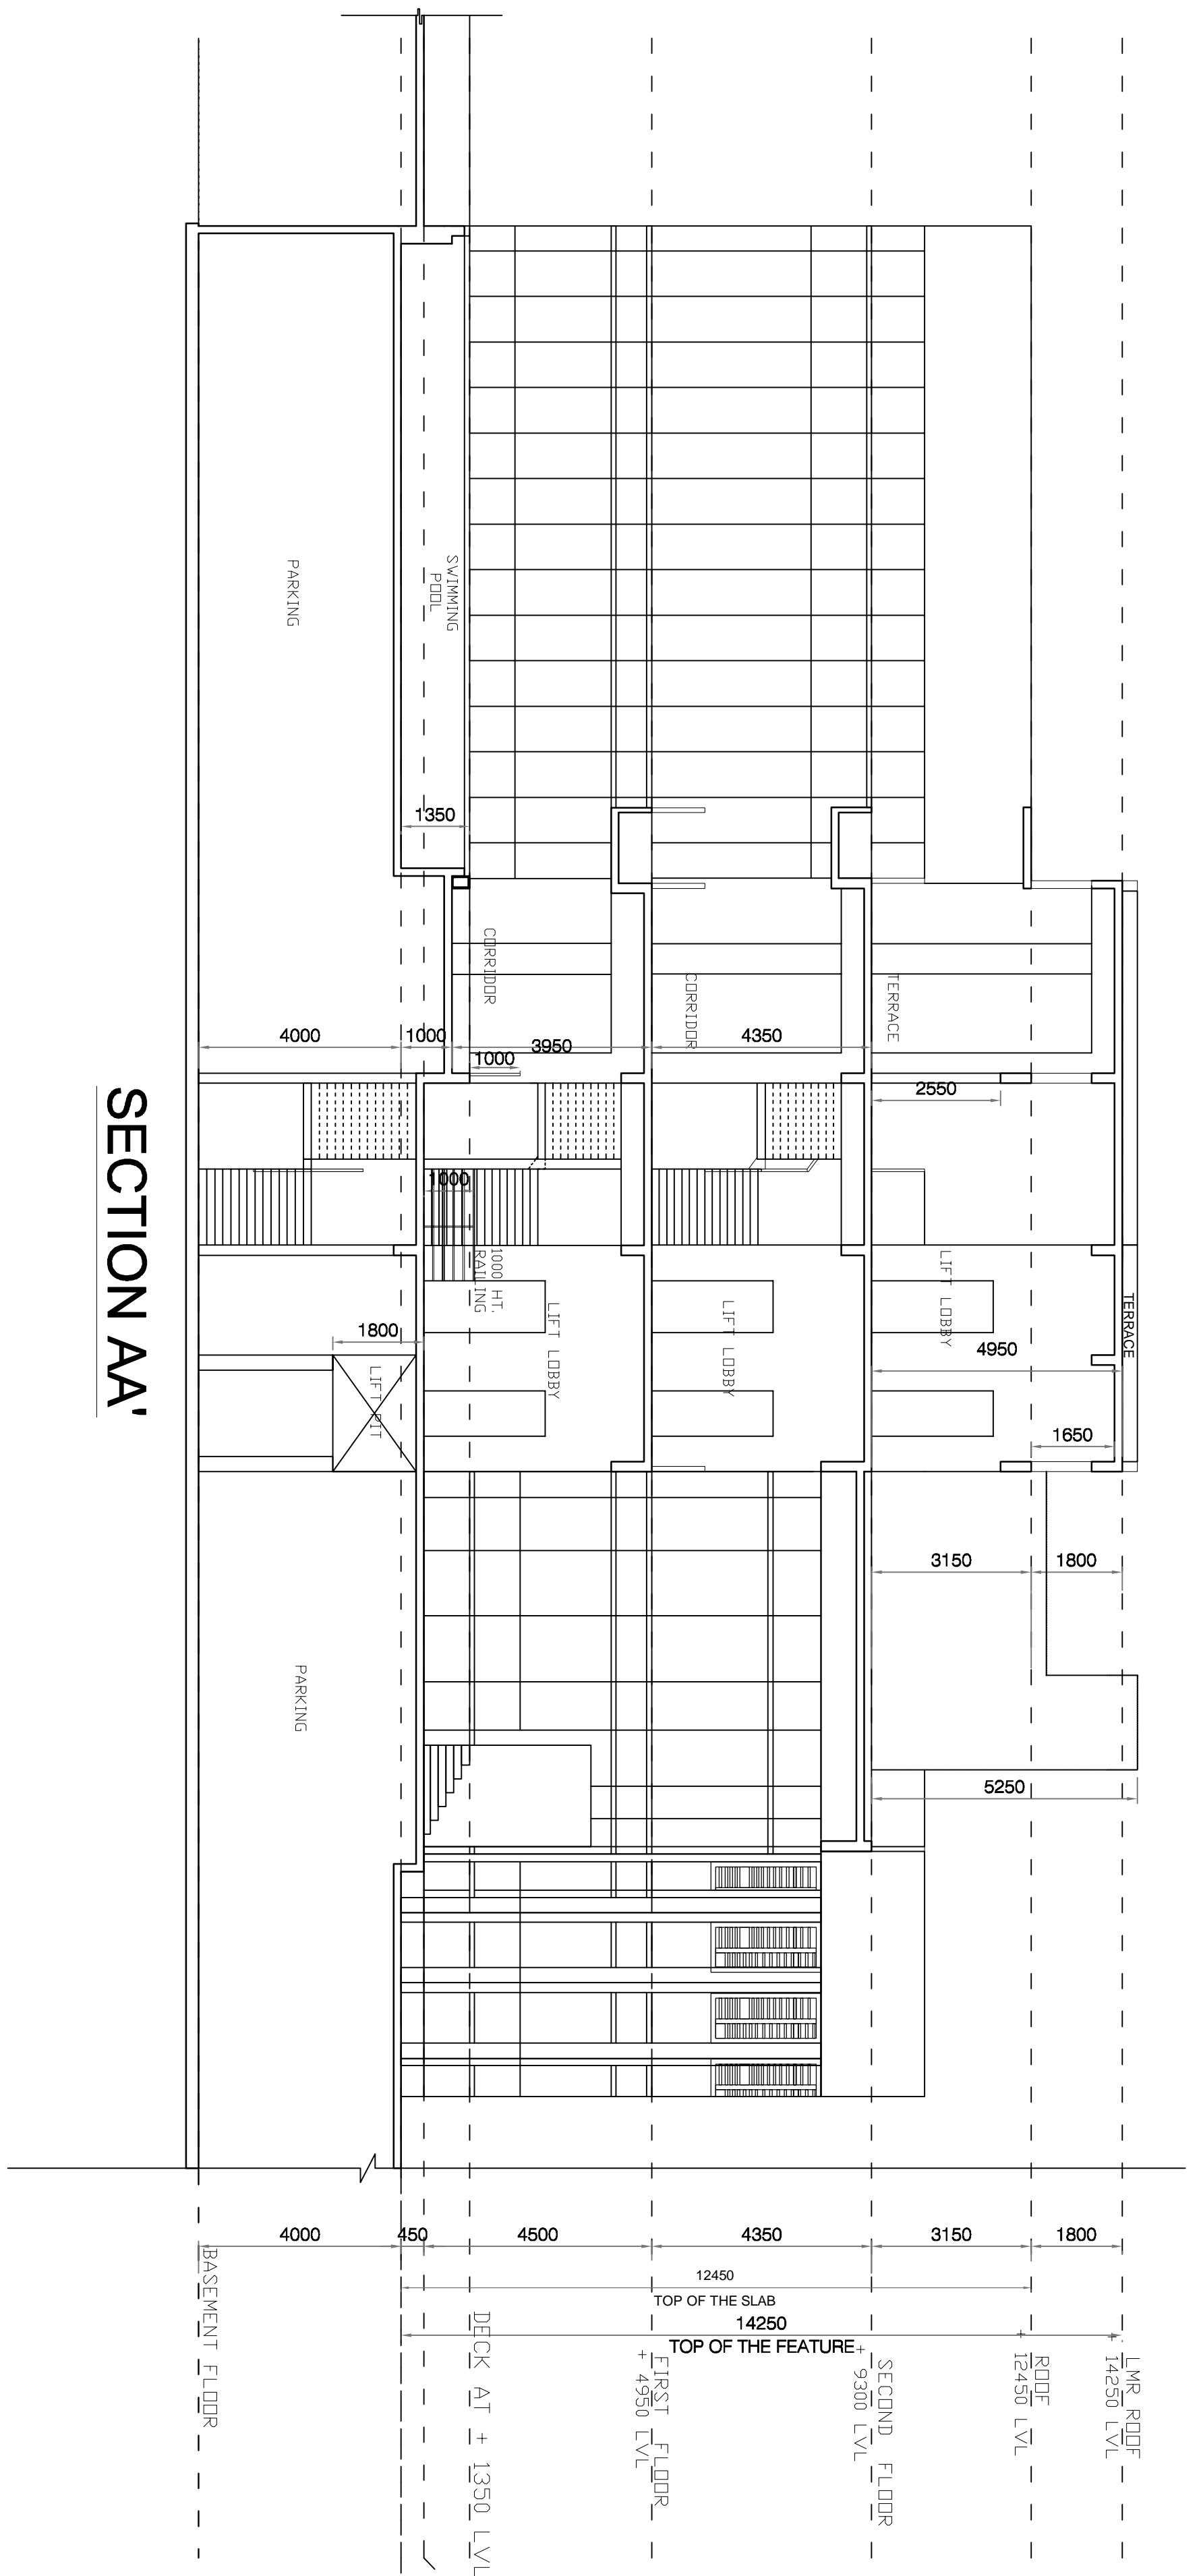


SECTION AA

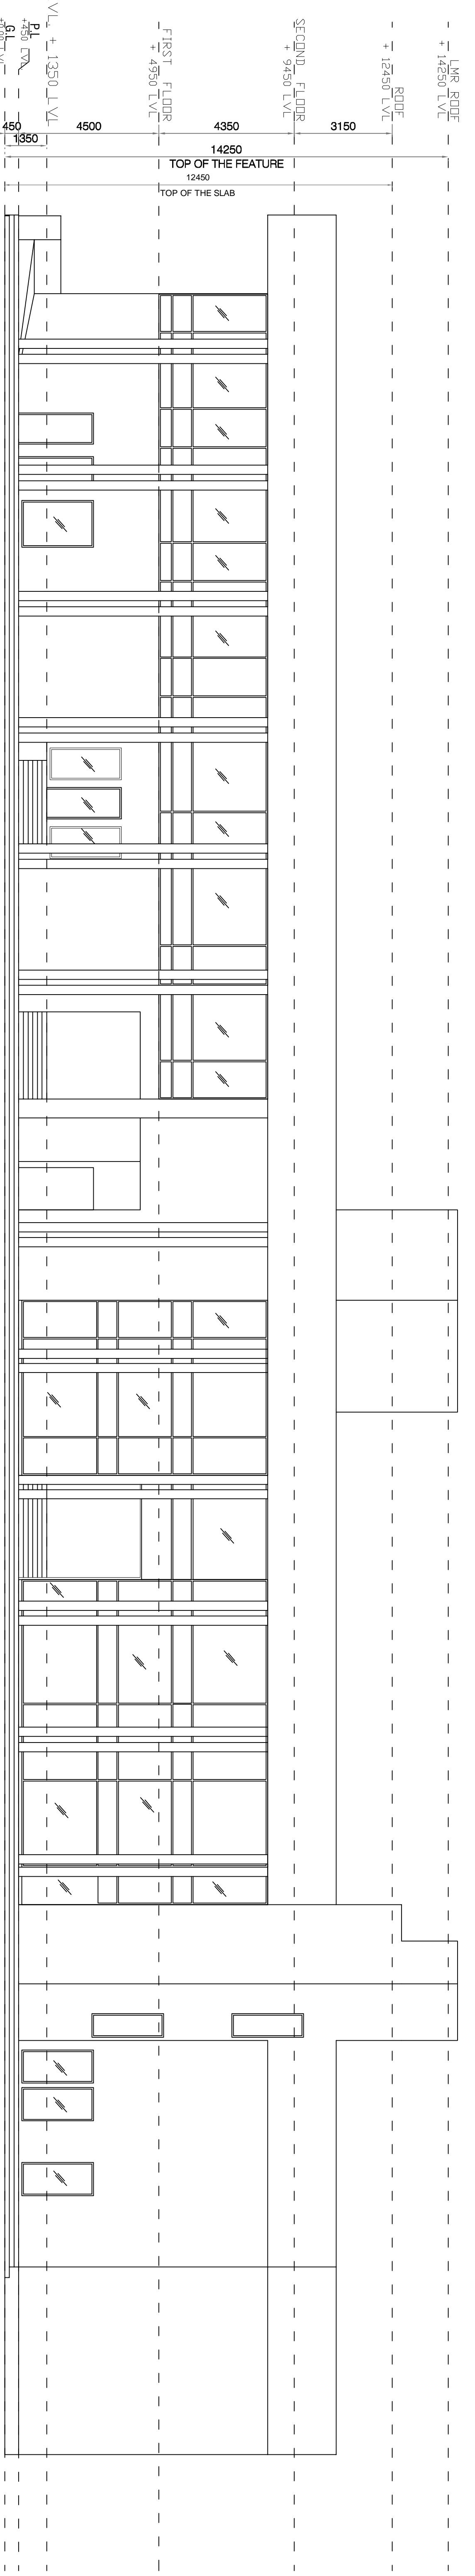

ELEVATION AA

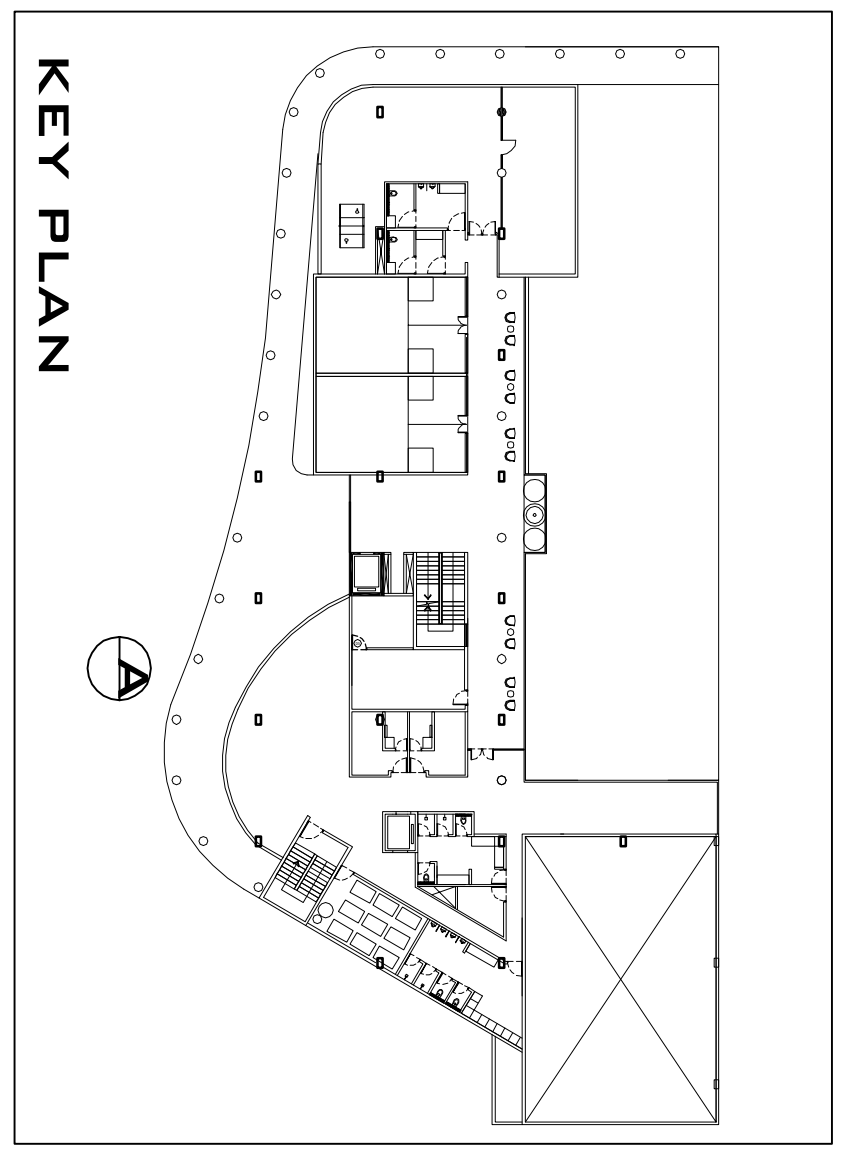

KEY PLAN

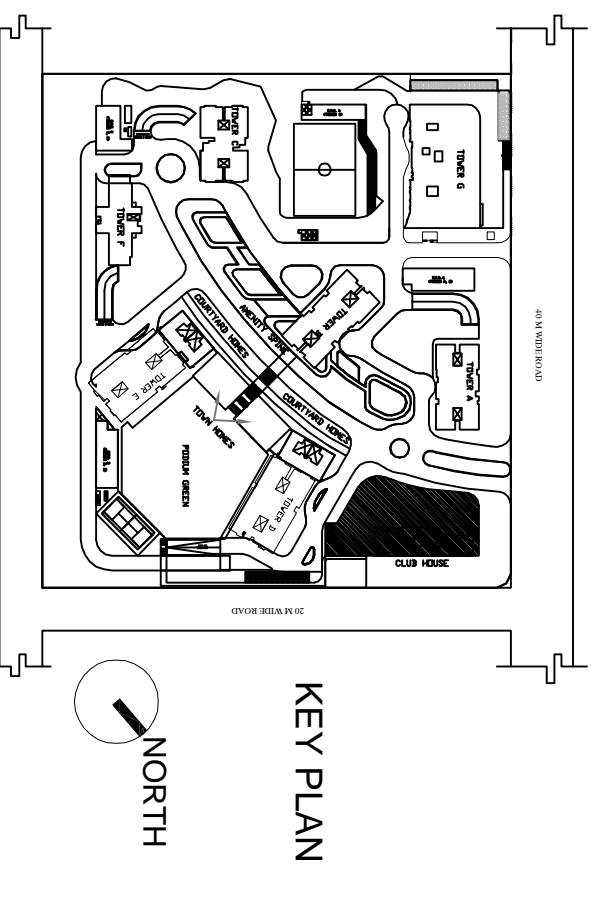

KEY PLAN

DOOR SCHEDULE			
SL. TYPE	SIZE	SILL HEIGHT	LINTEL HEIGHT
1	D1	1800x2400	2400
2	D2	1900x2400	2400
3	D3	1000x2400	2400
4	D4	800x2400	2400
5	D5	1500x2400	2400
6	F01	1200x2400	2400
7	DW	WALL TO WALLx2400	2400

WINDOW SCHEDULE			
SL. TYPE	SIZE	SILL HEIGHT	LINTEL HEIGHT
1	W1	1200x480	2550
2	W1	1500x2300	100
3	W2	2100x2300	100
4	W3	1025x2300	100
5	FW	WALL TO WALL WINDOW	2400

**NOTES:**

- ALL DIMENSIONS ARE IN METERS UNLESS OTHERWISE SPECIFIED.
- THE FINISHES TO BE USED SHALL BE AS SPECIFIED IN THE SCHEDULES.
**CERTIFICATE OF ARCHITECT**

I CERTIFY THAT ALL THE ARCHITECTURAL DRAWINGS OF THE PROJECT AT PLOT NO. 107 HAVE BEEN PREPARED BY ME OR UNDER MY SUPERVISION AND TO THE BEST OF MY KNOWLEDGE AND BELIEF THEY COMPLY WITH THE TOWN AND COUNTRY PLANNING ACT, 1973 AND THE BUILDING REGULATIONS, 2009. 

**SIGNATURE OF ARCHITECT** ENROLLMENT NO. ACR/INDIA/000016  
**KAMAL KUMAR PERMAL**

**SIGNATURE OF ENGINEER** ENROLLMENT NO. STR/INDIA/000011  
**UTPAL SAMTRA**

**SIGNATURE OF CLIENT** ENROLLMENT NO. ACR/INDIA/000011  
**MAHESHWAR & ASSOCIATES**

**PROJECT:** PROPOSED PLAN OF B+G+29 STORED RESIDENTIAL COMPLEX AT PLOT NO. 107, NEW TOWN, KOLKATA, ACTION AREA = II FOR TATA HOUSING DEVELOPMENT COMPANY LTD.

**CLIENT:** TATA HOUSING DEVELOPMENT COMPANY LTD.

**ARCHITECT:** MAHESHWAR & ASSOCIATES  
 37A BAKER ROAD, 2ND FLOOR, ALIPHORE, KOLKATA, 700027  
 TEL: 98334986 98328894

**SECTION, ELEVATION**

**TITLE:**

**ARCHITECTURAL DRAWING - CLUBHOUSE**

NO.	DATE	BY	CHKD.
01	14.08.2016	MAHESHWAR	MAHESHWAR

**SCALE:** 1:100

**DATE:** 14.08.2016

**CHECKED:** K.P.