



SECOND FLOOR PLAN

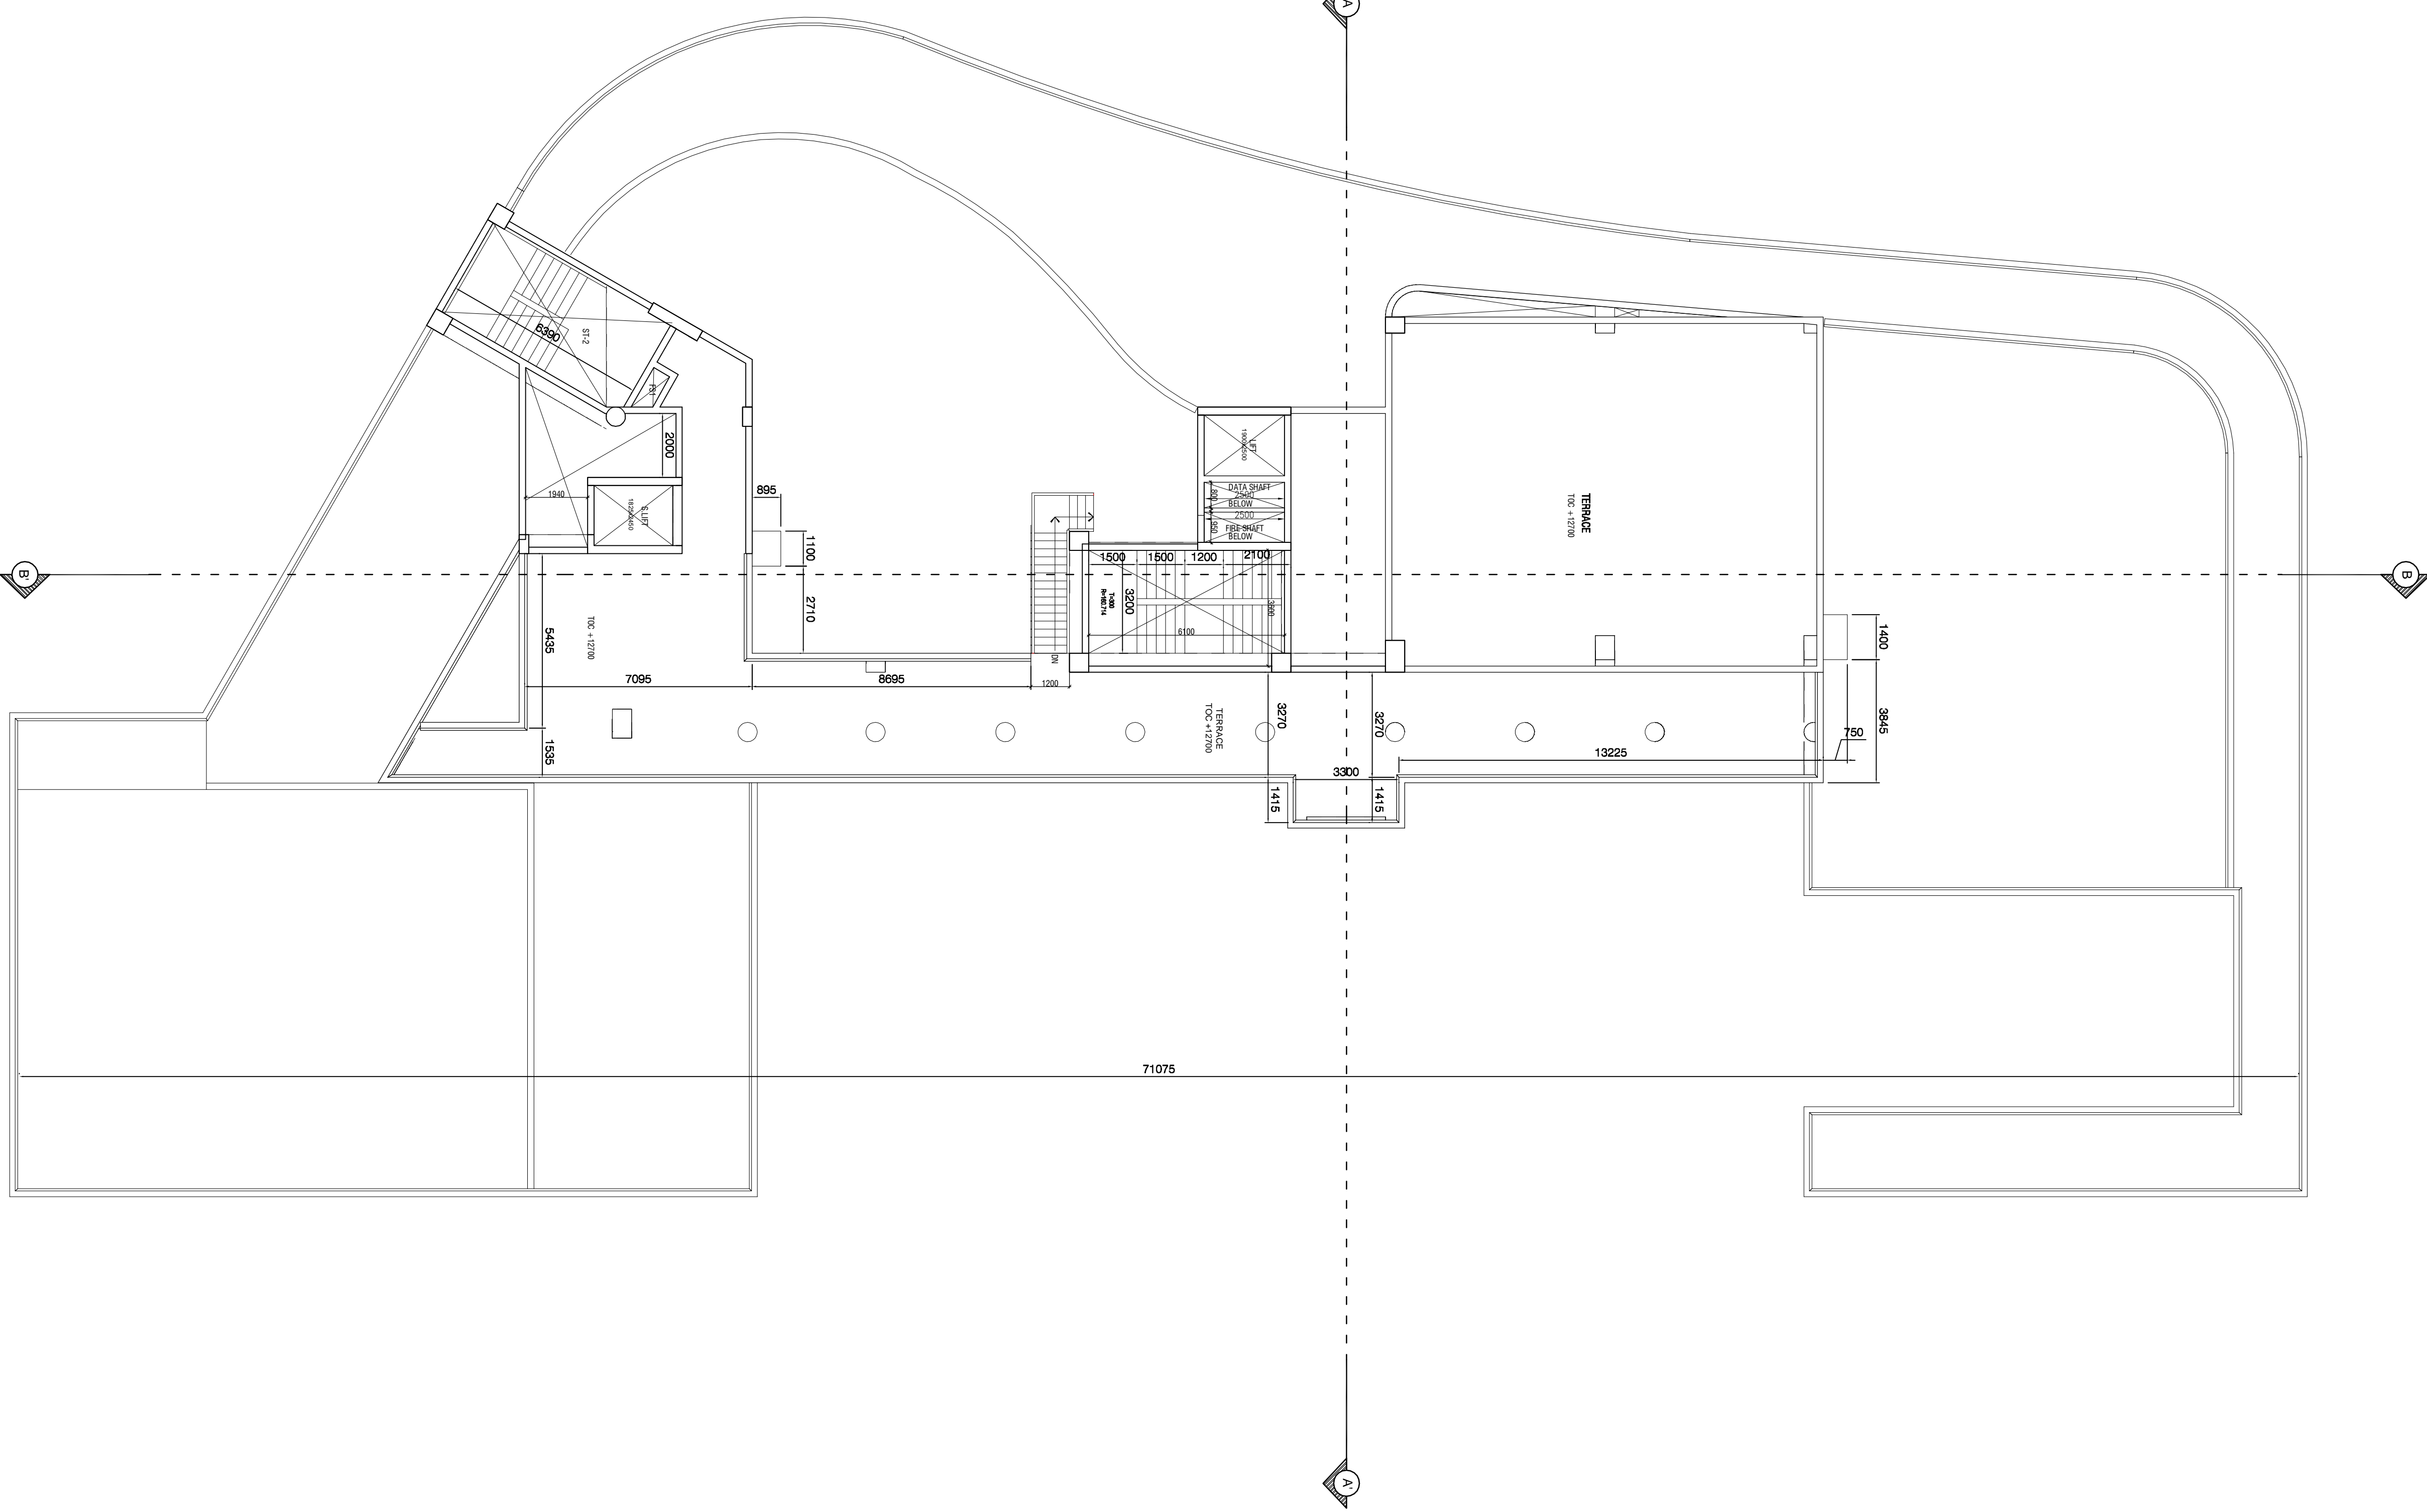

ROOF PLAN

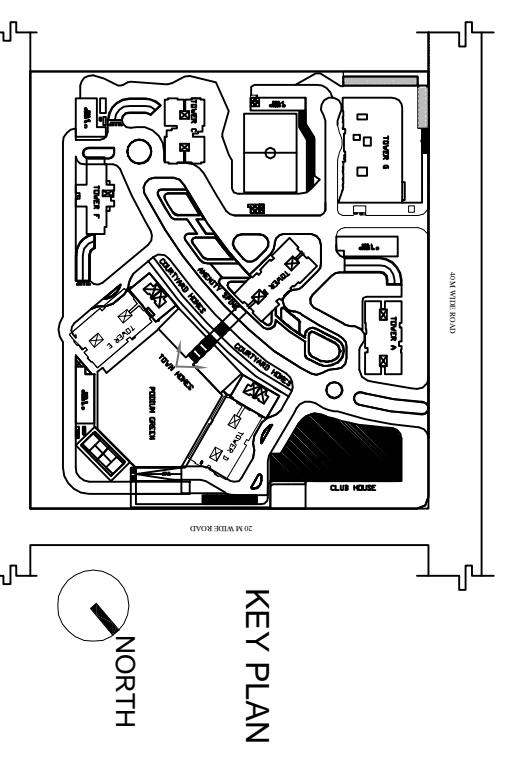

KEY PLAN

DOORS SCHEDULE			
SL. TYPE	SIZE	SILL HEIGHT	LINTEL HEIGHT
1	D1	1800X2400	2400
2	D2	1500X2400	2400
3	D3	1000X2400	2400
4	D4	800X2400	2400
5	D5	750X2400	2400
6	FCD	1200X2400	2400
7	DW	WALL TO WALL/2000	2400

WINDOW SCHEDULE			
SL. TYPE	SIZE	SILL HEIGHT	LINTEL HEIGHT
1	W1	1200X800	800
2	W2	1500X2000	100
3	W3	2100X2000	2400
4	W3	1025X2000	100
5	FW	WALL TO WALL WINDOW	2400

- NOTES:-**
1. ALL DIMENSIONS ARE IN MM UNLESS OTHERWISE MENTIONED.
  2. ALL DIMENSIONS ARE TO FACE UNLESS OTHERWISE MENTIONED.
  3. DOOR THRESHOLD SHALL BE 14mm MINIMUM HEIGHT FROM FINISHED FLOOR LEVEL.




**DATE:** 14.08.2016  
**CHECKED:** K.P.  
**SCALE:** 1:100  
**DESIGNER:** S.M.  
**REV. NO.:** 0  
**REV. DATE:** -  
**APPROVED:** TATASUBRAMANIAM  
**ARCHITECTURAL DRAWING - CLEARANCE**

**SECOND FLOOR PLAN/ROOF PLAN**