




FLOOR PLAN(LOWER LEVEL)  
10TH & 20TH FLOOR

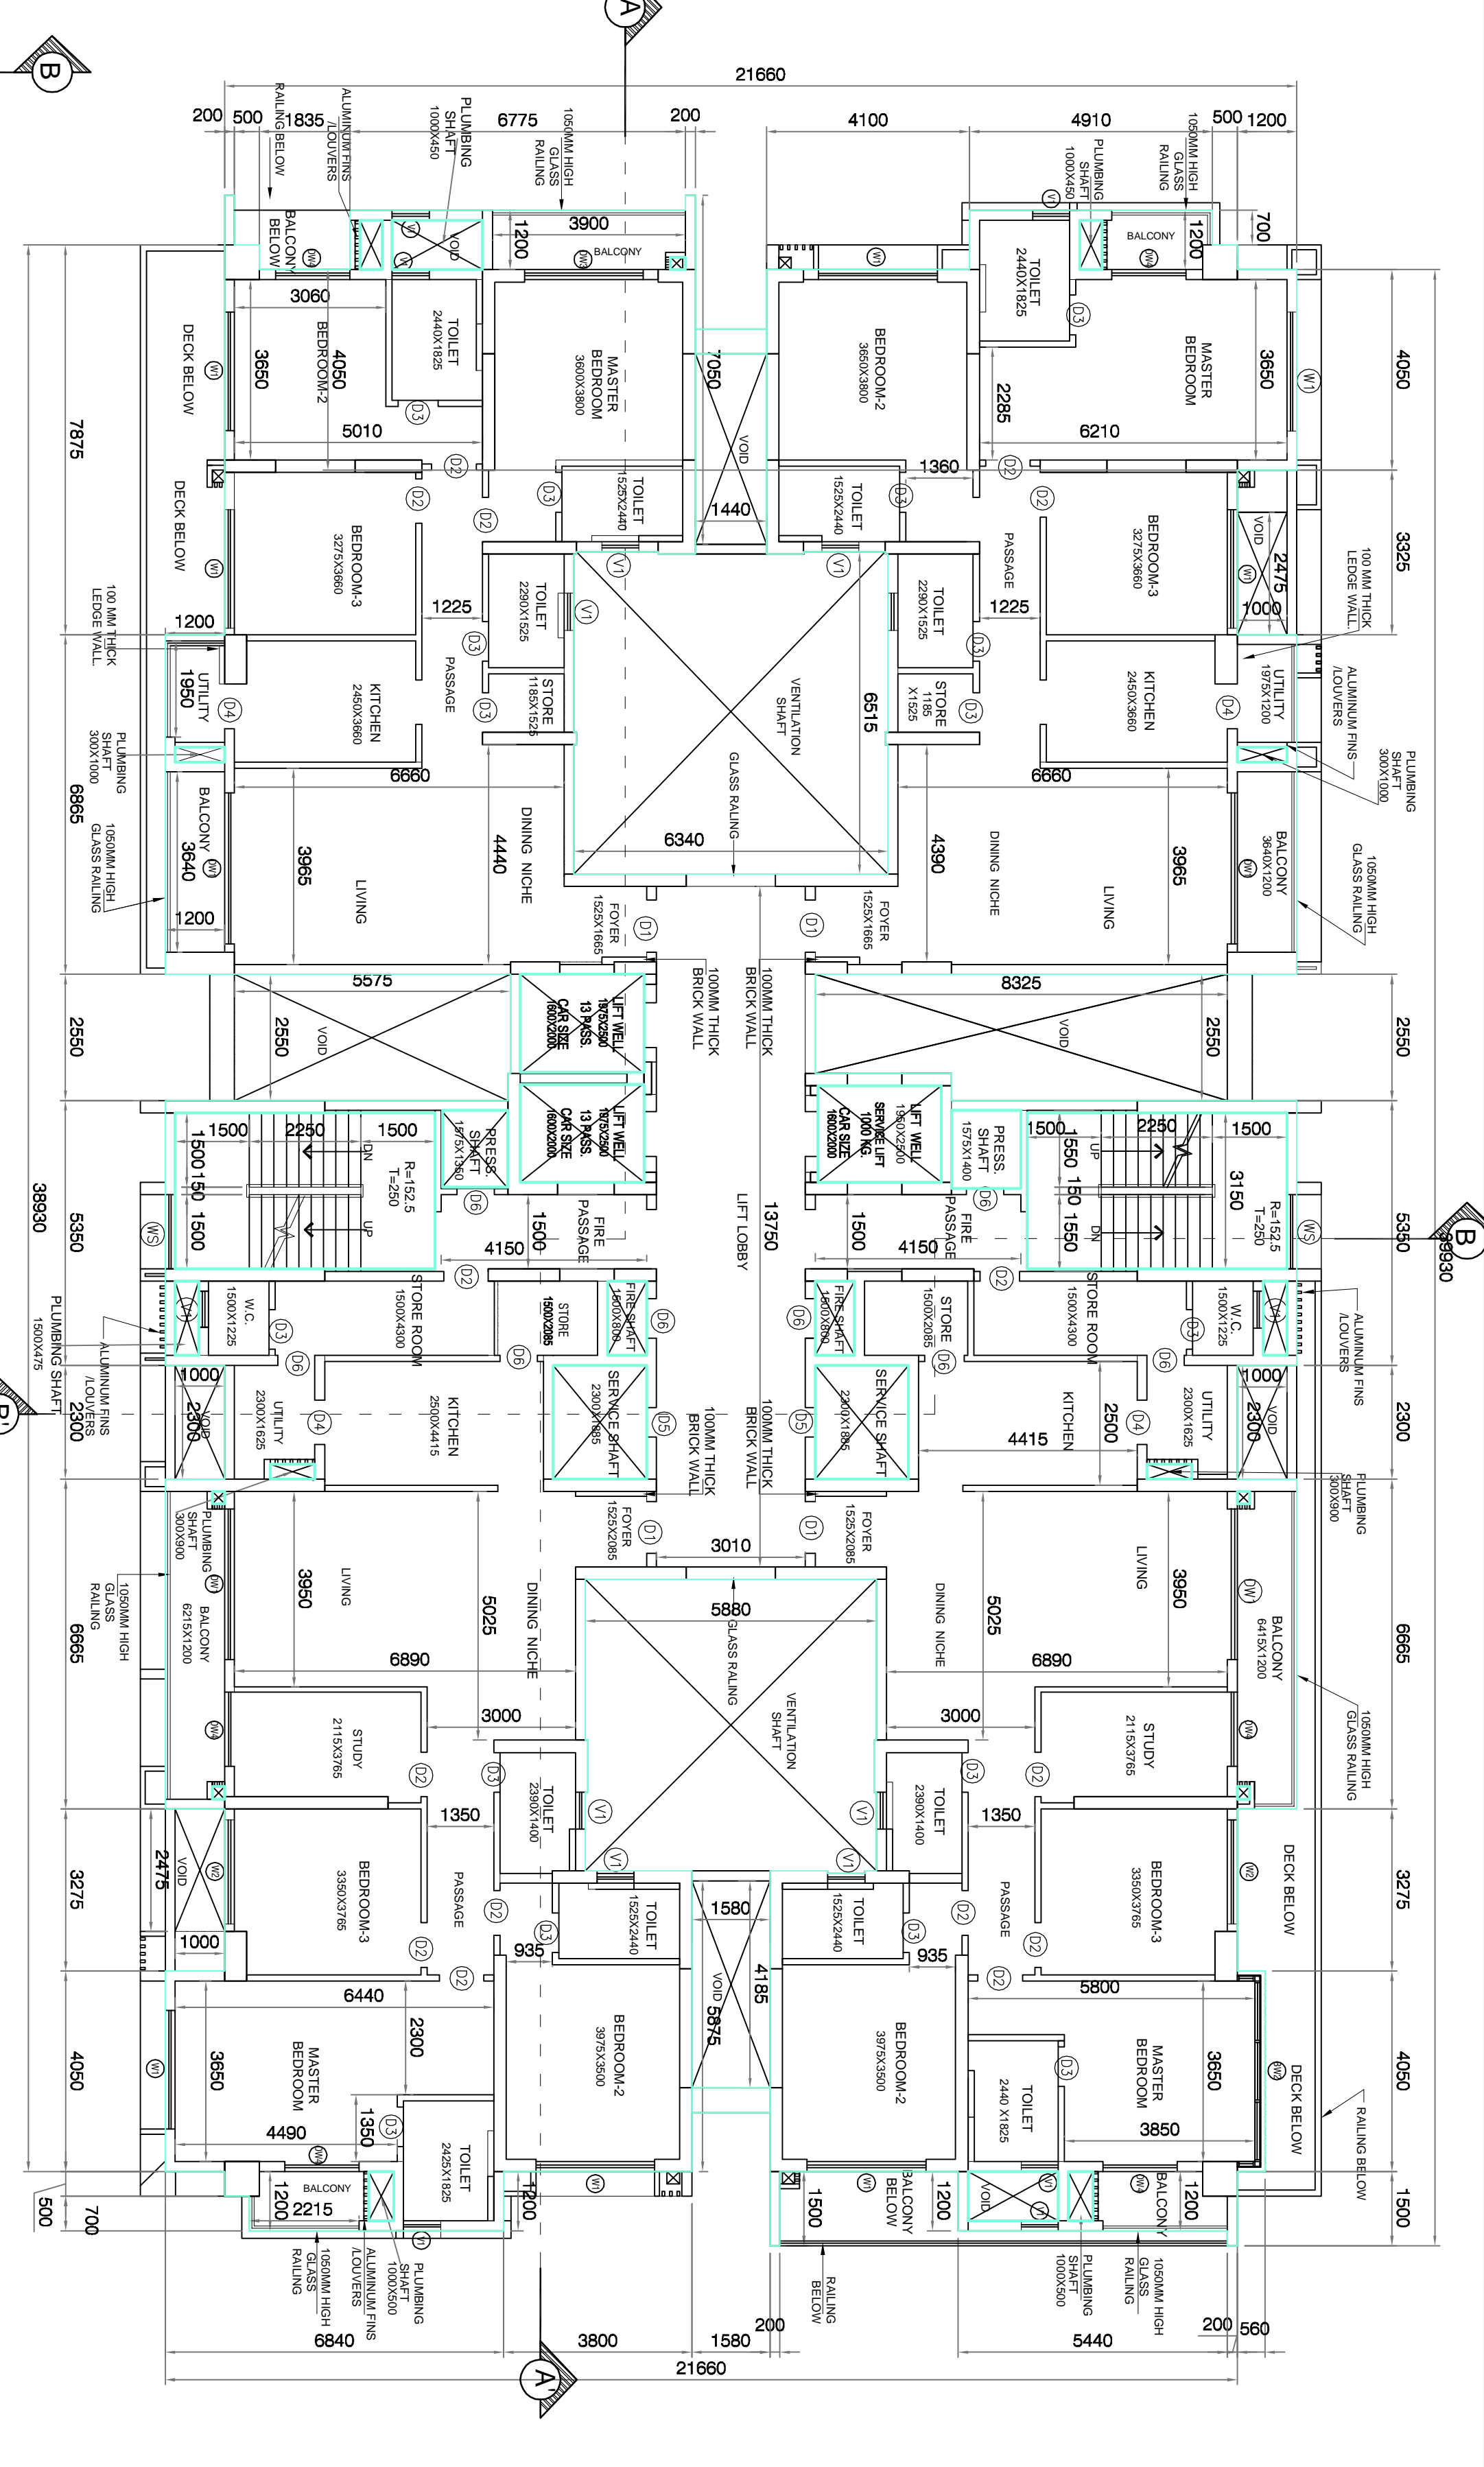


FLOOR PLAN(LOWER LEVEL)  
11TH & 21ST FLOOR

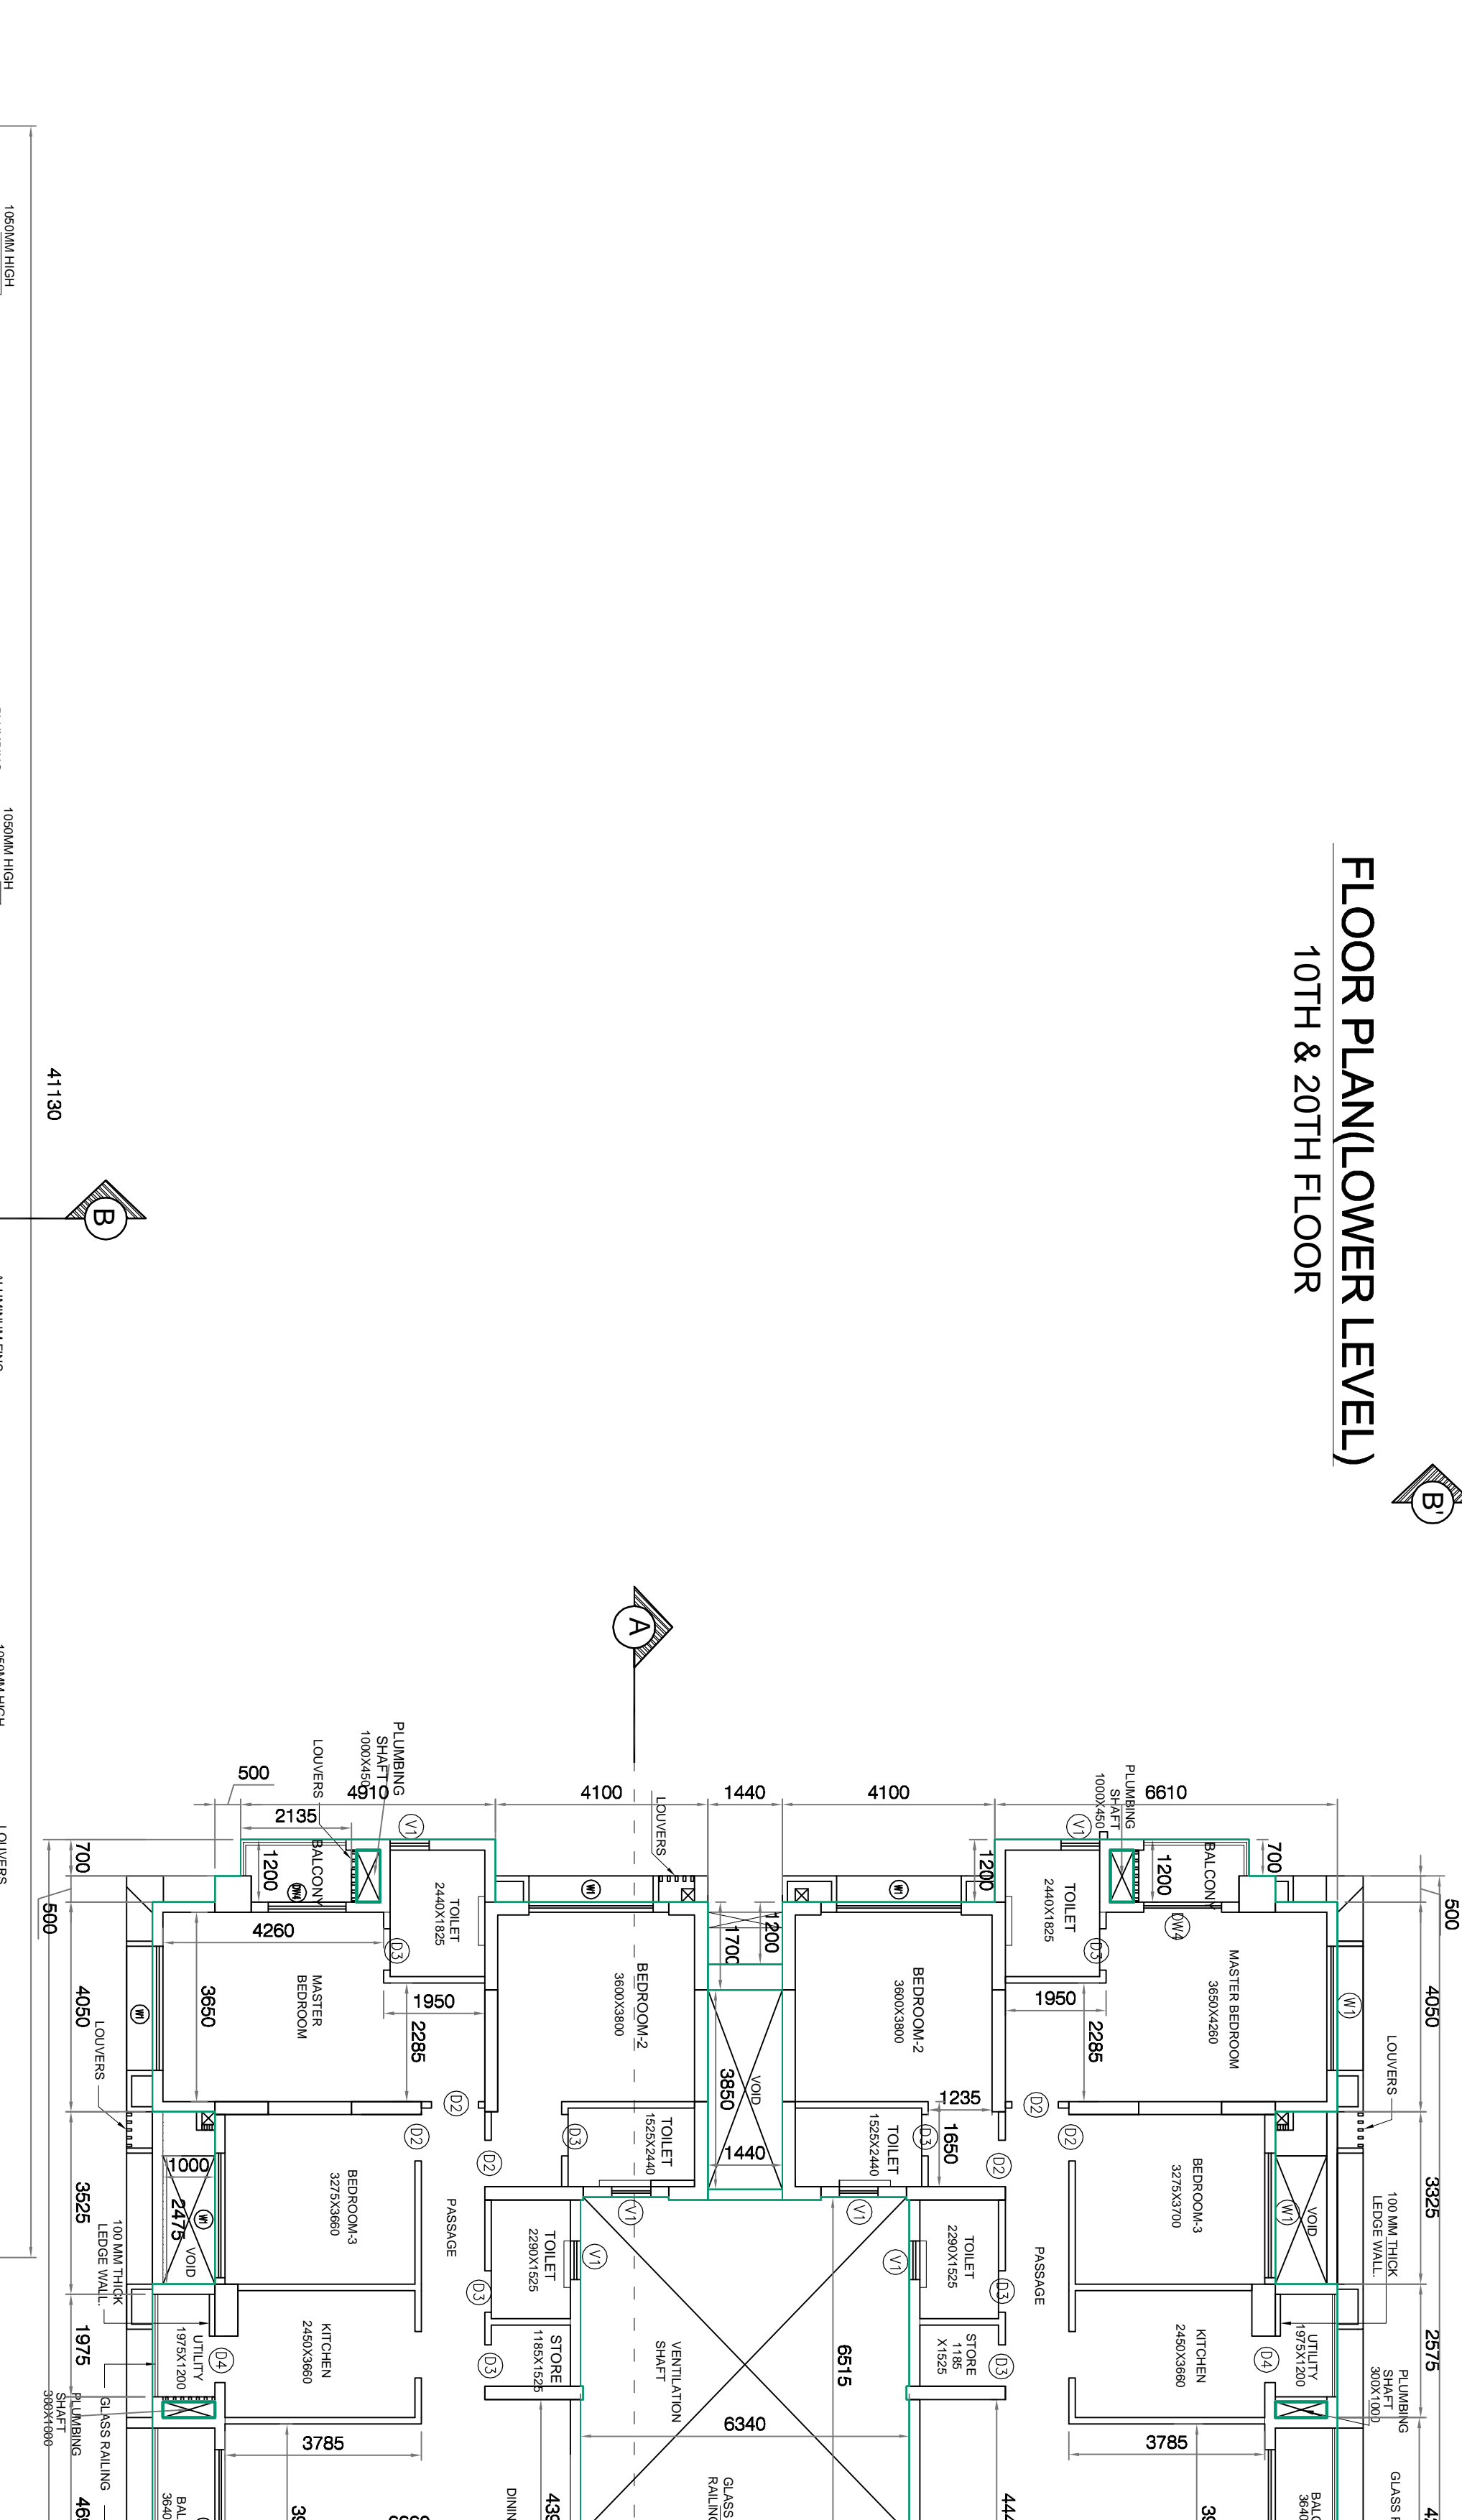


TYPICAL FLOOR PLAN  
3, 4, 8, 13, 14, 18, 19, 23, 24, 25, 26th FLOOR

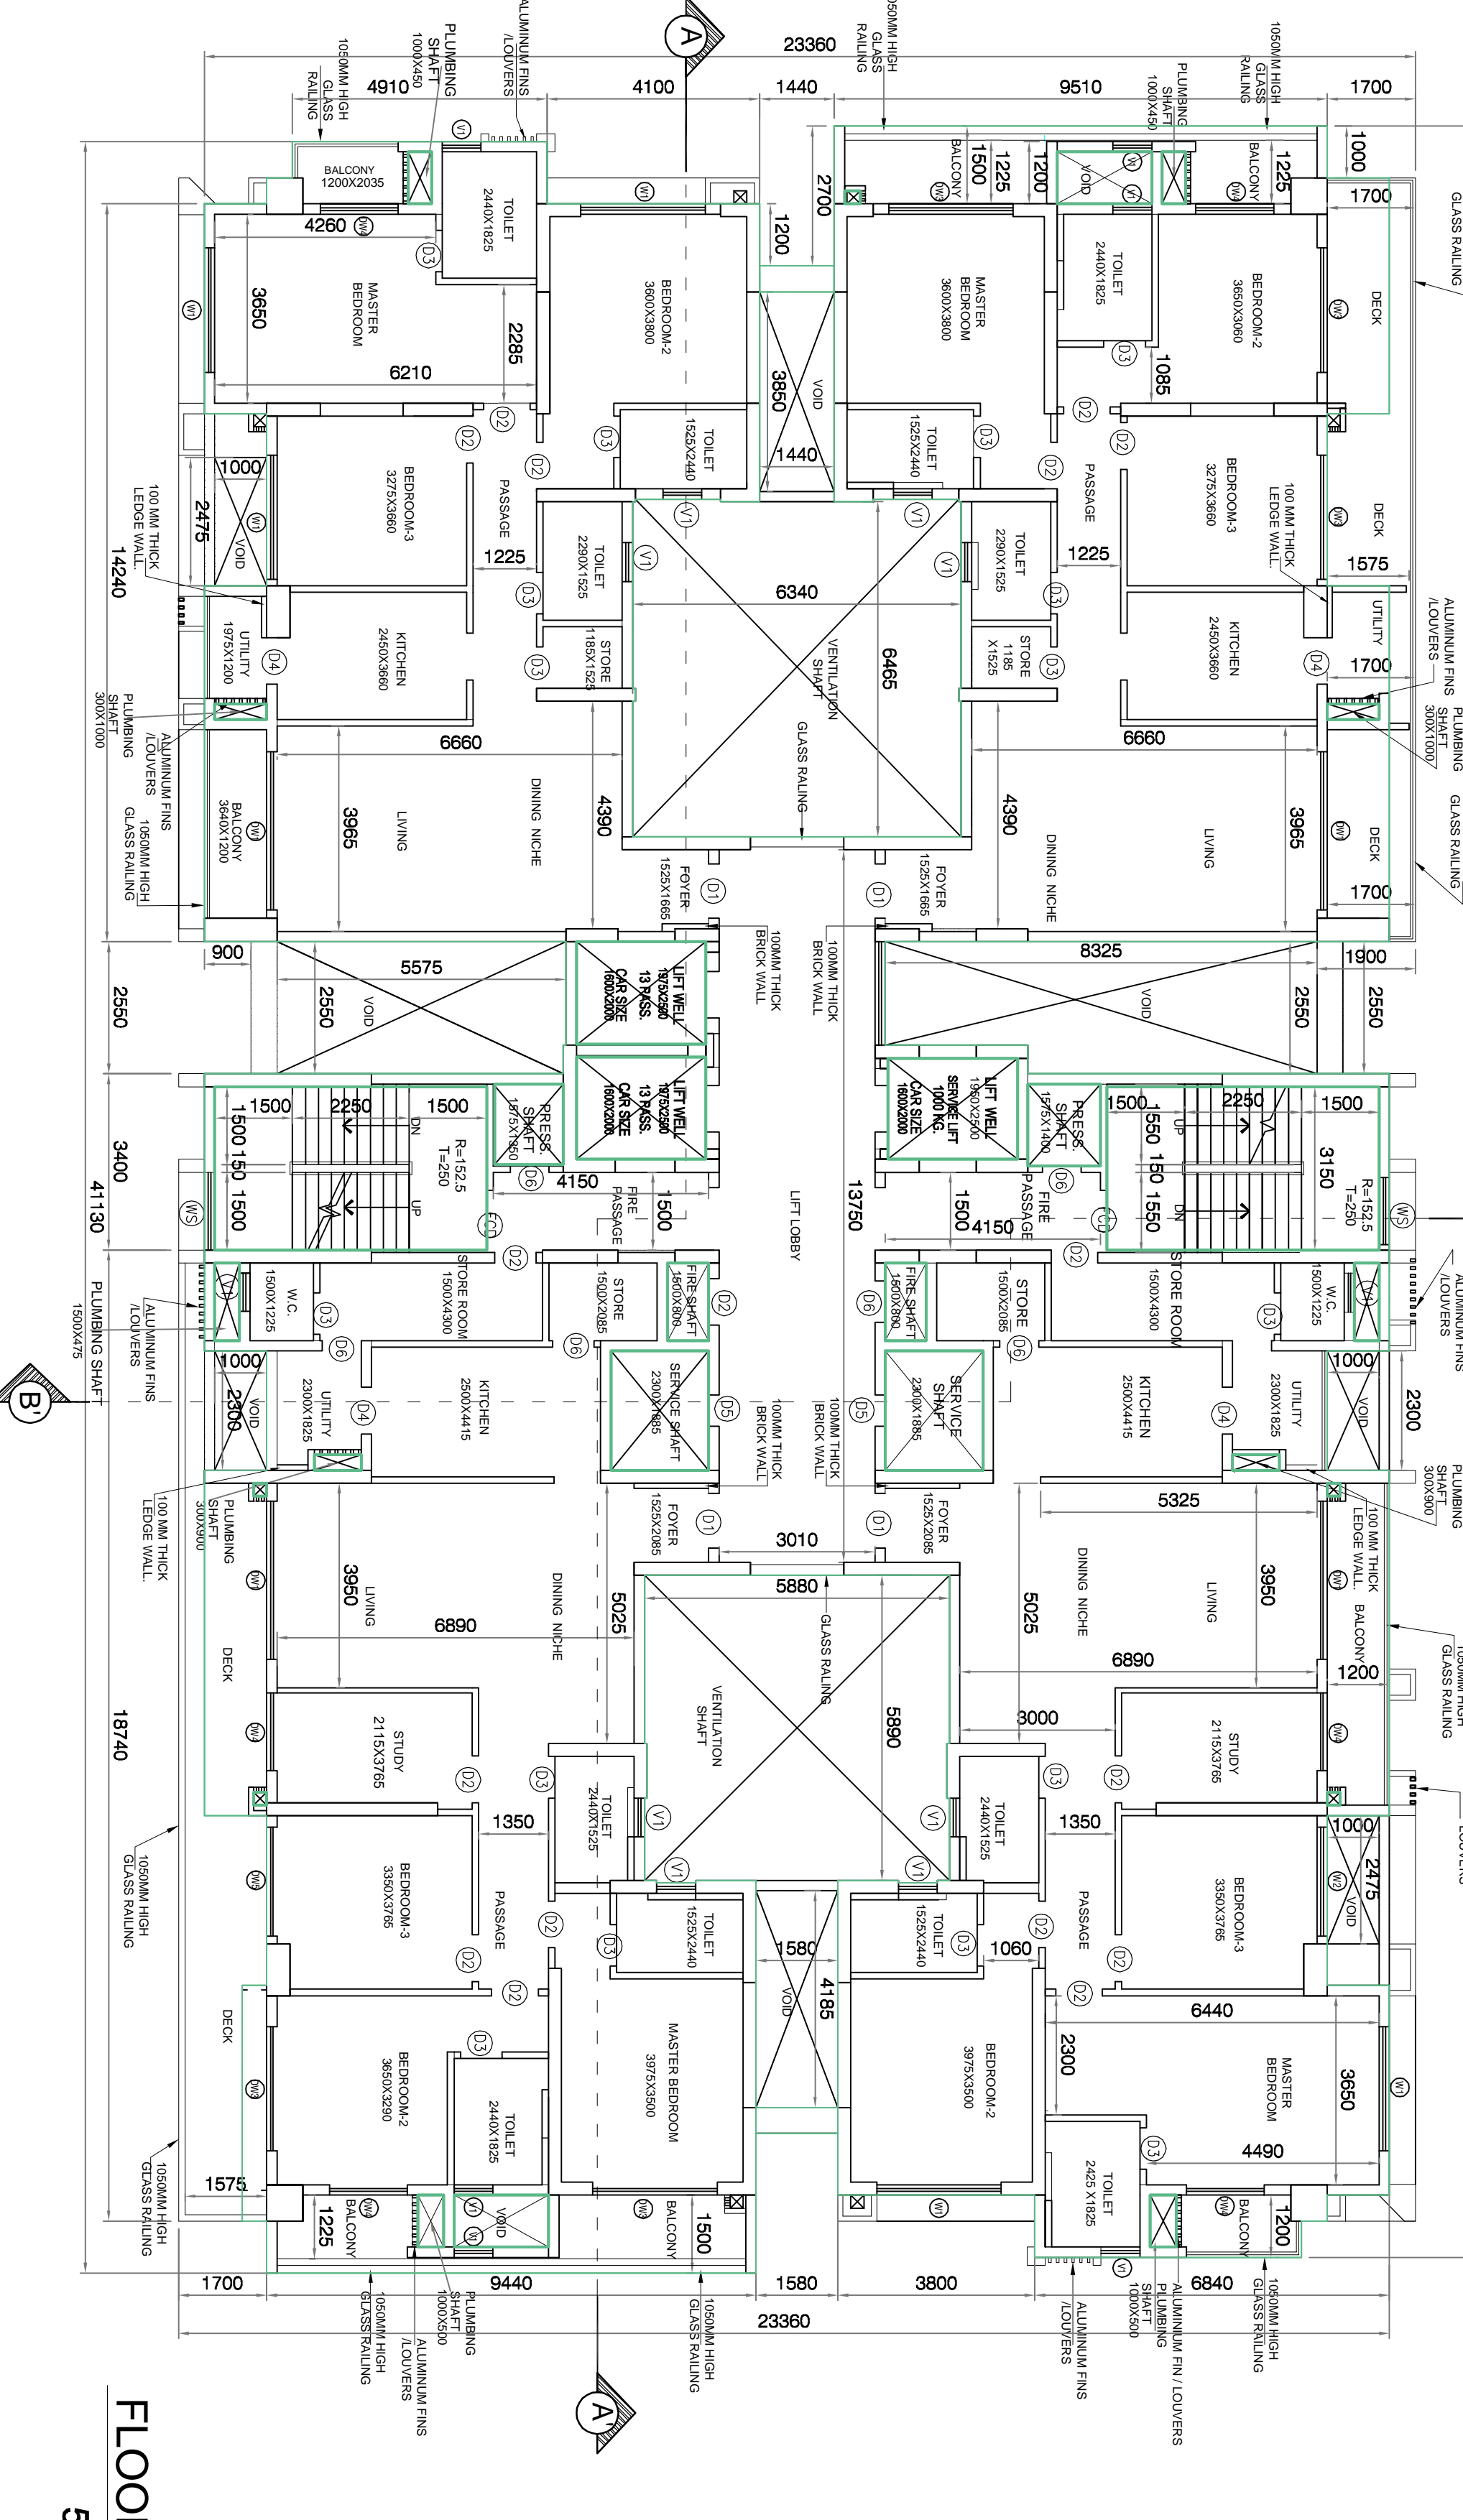

FLOOR PLAN(LOWER LEVEL)  
5TH & 15TH FLOOR

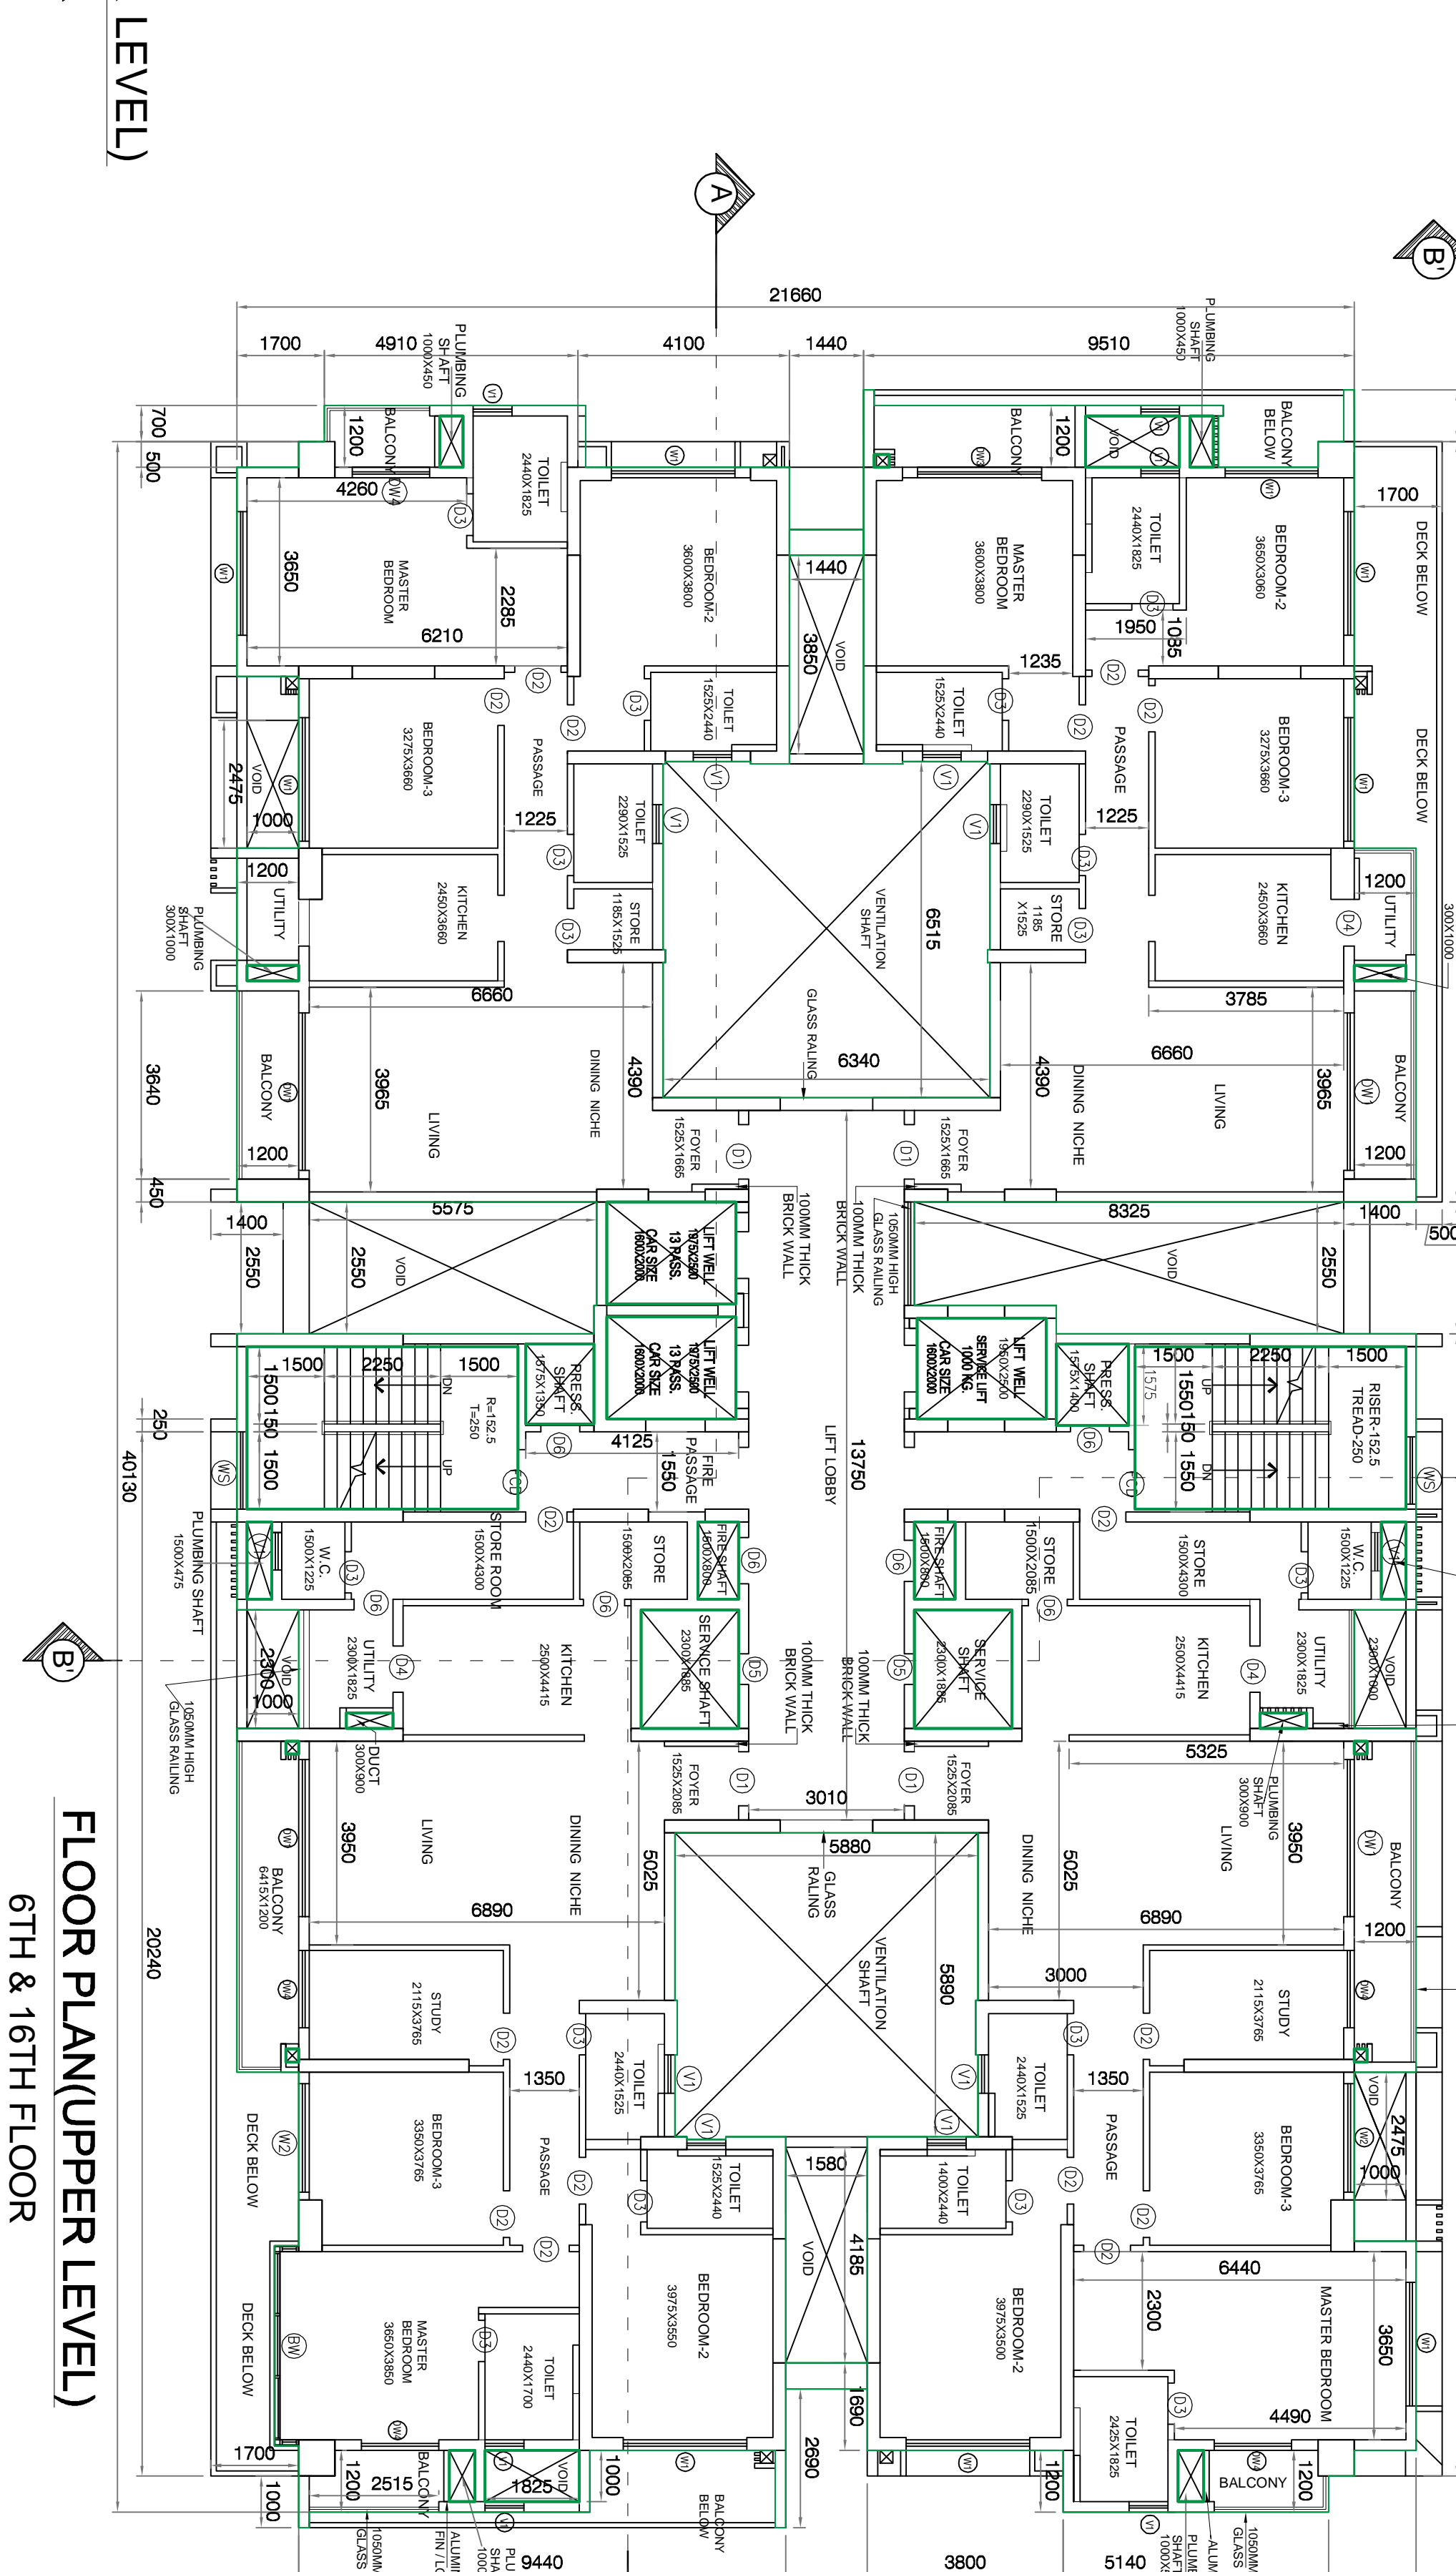

FLOOR PLAN(UPPER LEVEL)  
6TH & 16TH FLOOR

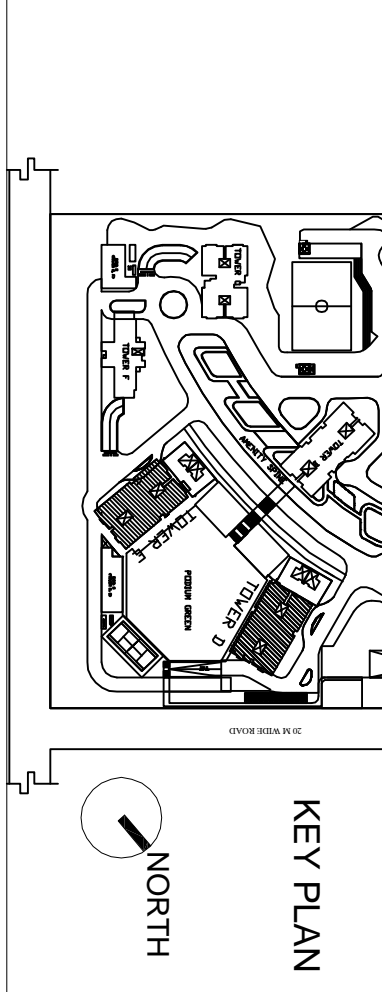

**DOOR SCHEDULE**

SL. TYPE	SIZE	SILL HEIGHT	LINTE HEIGHT
1	D	1000x2100mm	2450
2	D	1000x2400mm	2450
3	D2	900x2100mm	2450
4	D3	800x2400mm	2450
5	D4	1000x2400mm	2450
6	D5	600x2100mm	2150
7	D6	750x2400mm	2450
8	F0	1700x2100mm	2150
9	DW1	3000x2400mm	2450
10	DW2	2750x2400mm	2450
11	DW3	2400x2400mm	2450
12	DW4	1500x2400mm	2450
13	DW5	2100x2400mm	2450

**WINDOW SCHEDULE**

SL. TYPE	SIZE	SILL HEIGHT	LINTE HEIGHT
1	W1	2400x2000mm	450
2	W3	1000x1900mm	1150
3	W4	1500x2000mm	450
4	W5	750x2000mm	450
5	V1	750x2000mm	950
6	V2	600x2100mm	950
7	W5	1500x1900mm	1150
8	BW	3070x2000mm	450
9	W1	1800x2000mm	450
10	W2	2100x2000mm	450
11	FW	WALL TO WALL WINDOW	2450

**SIGNATURE OF ARCHITECT**  
KAMAL KUMAR PERMAL  
ENROLLMENT NO. KCH/ARCH/10000016

**SIGNATURE OF ENGINEER**  
UJALA SATHYA  
ENROLLMENT NO. ST/ENR/10000011

**SIGNATURE OF OWNER**  
AATHIYA PULLA  
(AUTHORISED SIGNATORY)  
OR TATA HOUSING DEVELOPMENT CO. LTD  
RAJASHAH, NEWTOWN, KOKKAIA, 700 155

**DESIGNER OF THE ARCHITECT**  
AATHIYA PULLA  
(AUTHORISED SIGNATORY)  
OR TATA HOUSING DEVELOPMENT CO. LTD  
RAJASHAH, NEWTOWN, KOKKAIA, 700 155

**DESIGNER OF THE ENGINEER**  
UJALA SATHYA  
ENROLLMENT NO. ST/ENR/10000011

**SIGNATURE OF ARCHITECT**  
KAMAL KUMAR PERMAL  
ENROLLMENT NO. KCH/ARCH/10000016

**SIGNATURE OF ENGINEER**  
UJALA SATHYA  
ENROLLMENT NO. ST/ENR/10000011

**SIGNATURE OF THE ARCHITECT**  
KAMAL KUMAR PERMAL  
ENROLLMENT NO. KCH/ARCH/10000016

**SIGNATURE OF THE ENGINEER**  
UJALA SATHYA  
ENROLLMENT NO. ST/ENR/10000011

**SIGNATURE OF THE ARCHITECT**  
KAMAL KUMAR PERMAL  
ENROLLMENT NO. KCH/ARCH/10000016

**SIGNATURE OF THE ENGINEER**  
UJALA SATHYA  
ENROLLMENT NO. ST/ENR/10000011

**PROJECT :**  
ARCHITECTURAL PLAN OF B-G-29 STORED RESIDENTIAL COMPLEX AT PLOT 17, NEW TOWN, KOKKAIA, ACTION AREA - II FOR TATA HOUSING DEVELOPMENT COMPANY LTD.

**CLIENT :**  
TATA HOUSING DEVELOPMENT COMPANY LTD.

**ARCHITECT :**  
MAHESHWAR & ASSOCIATES  
37A BAKER ROAD, 2ND FLOOR, ALPORE, KOKKAIA, 700027  
TEL : 65324866/65226894

**DATE :** 14.08.2016

**SCALE :** 1:100

**DEALT :** SOM

**CHECKED :** K.P.