



6TH AND 16TH FLOOR PLAN (FIRE REFUGE FLOOR)

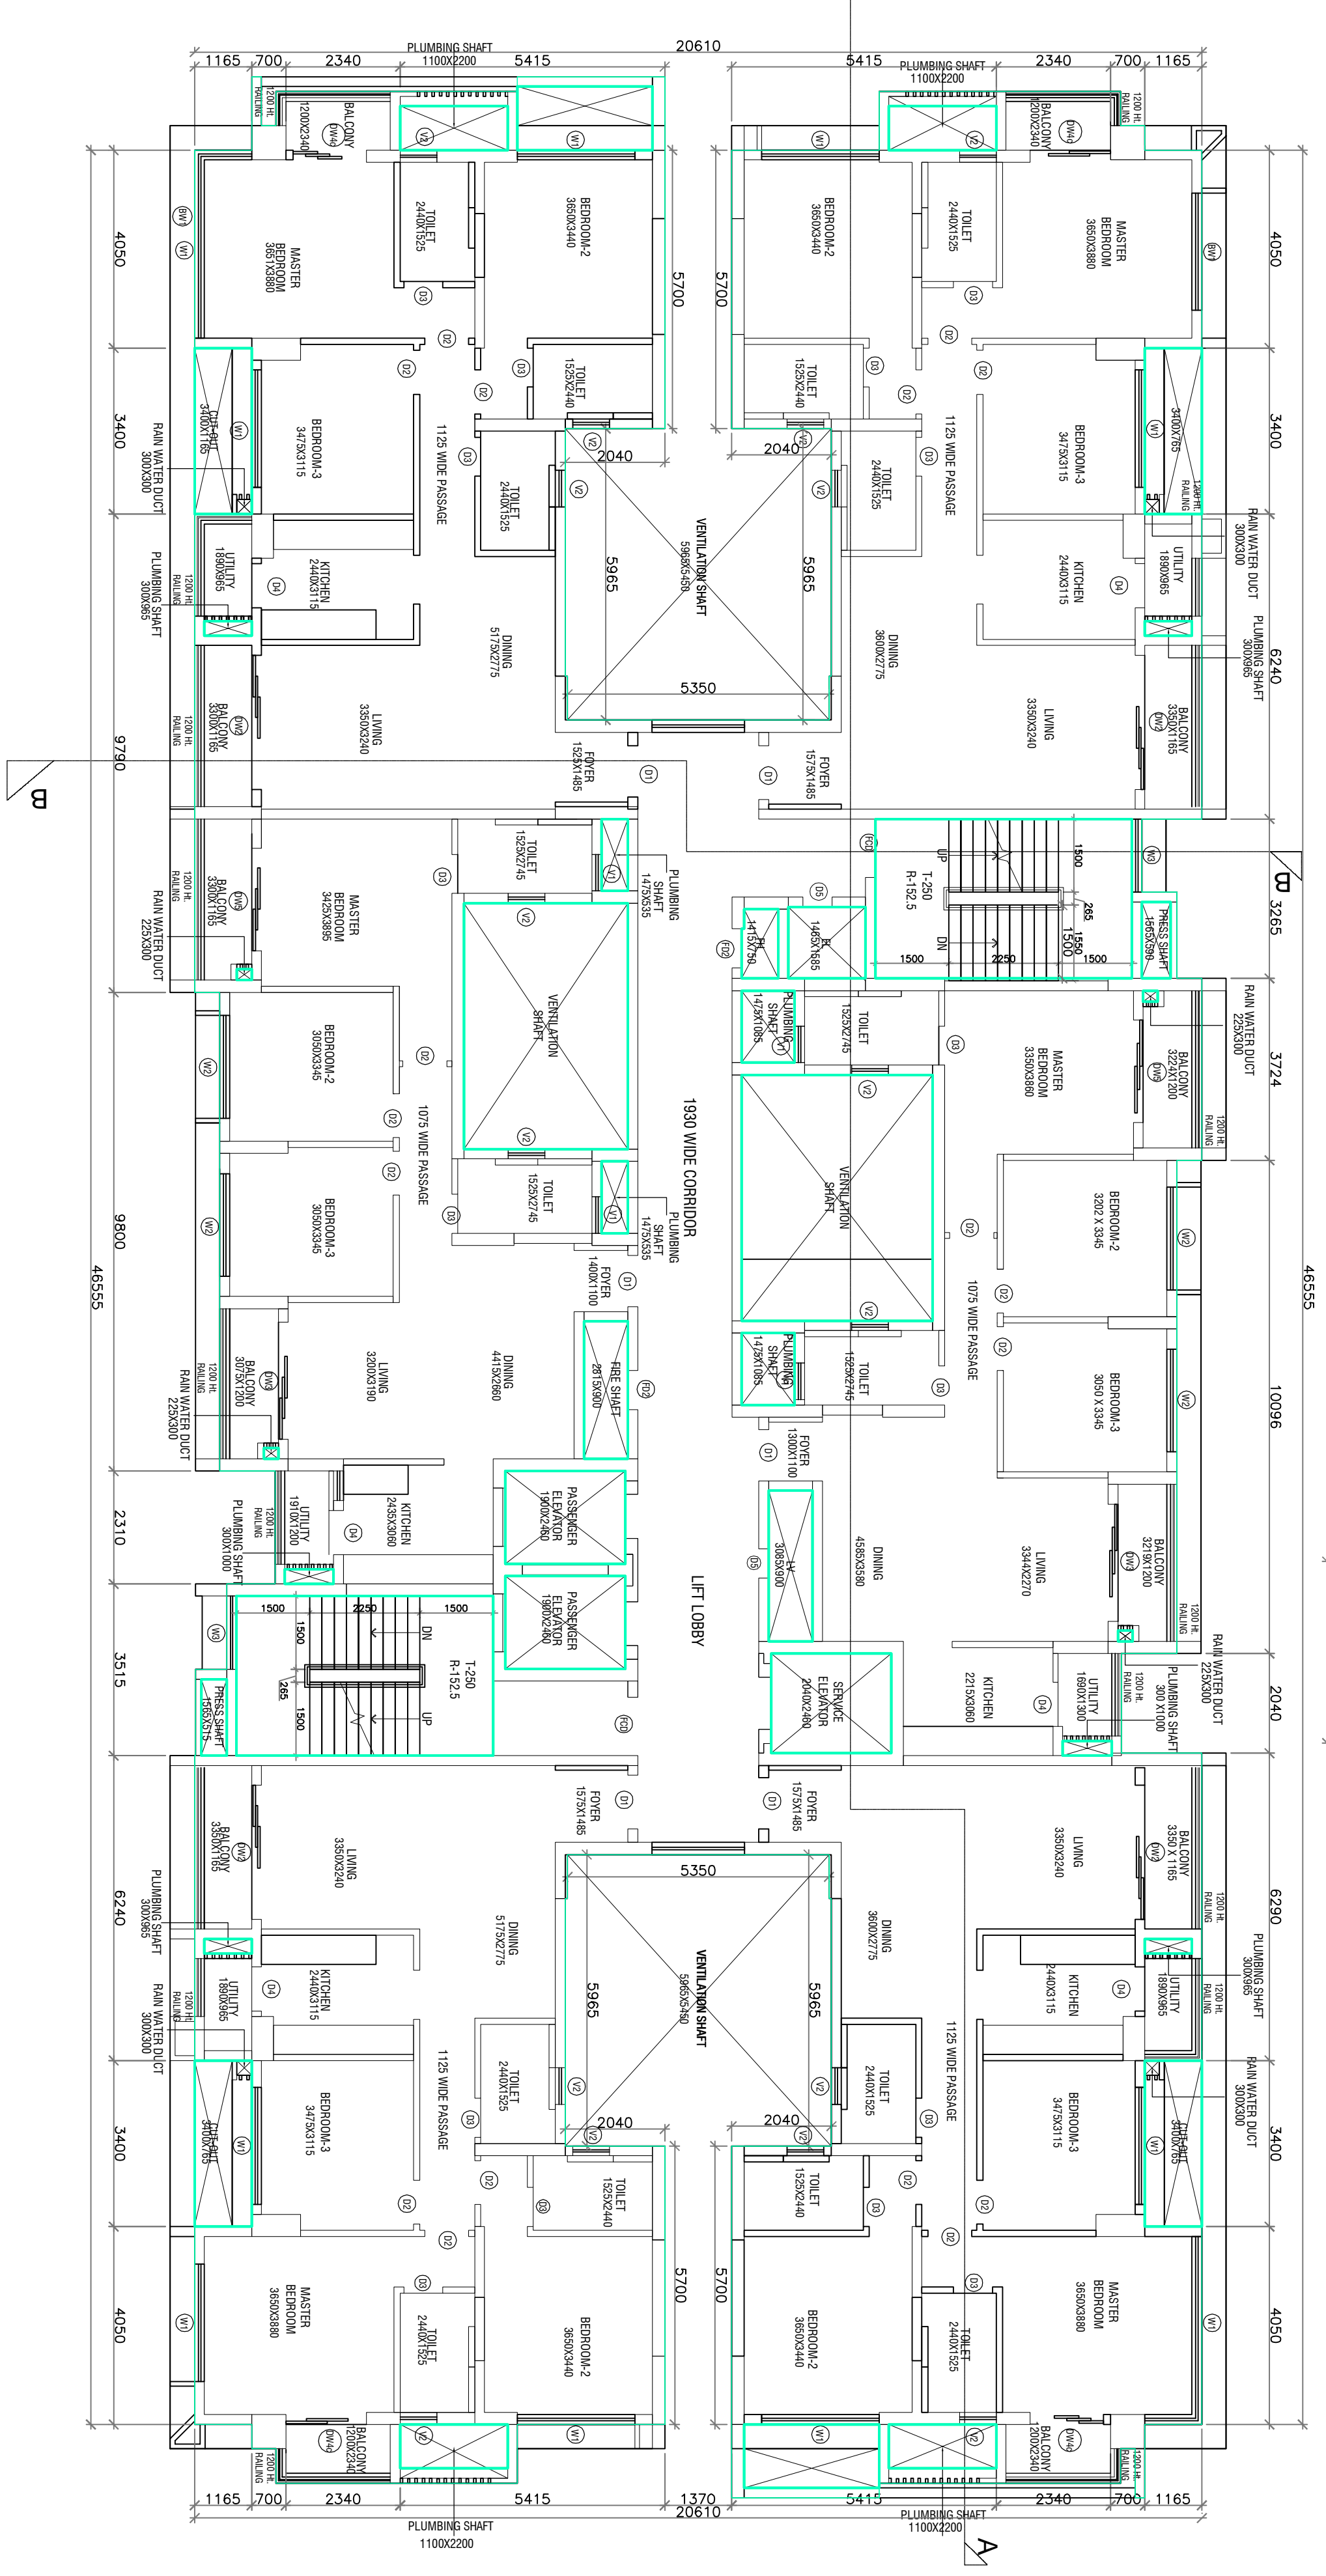


10TH AND 20TH FLOOR PLAN

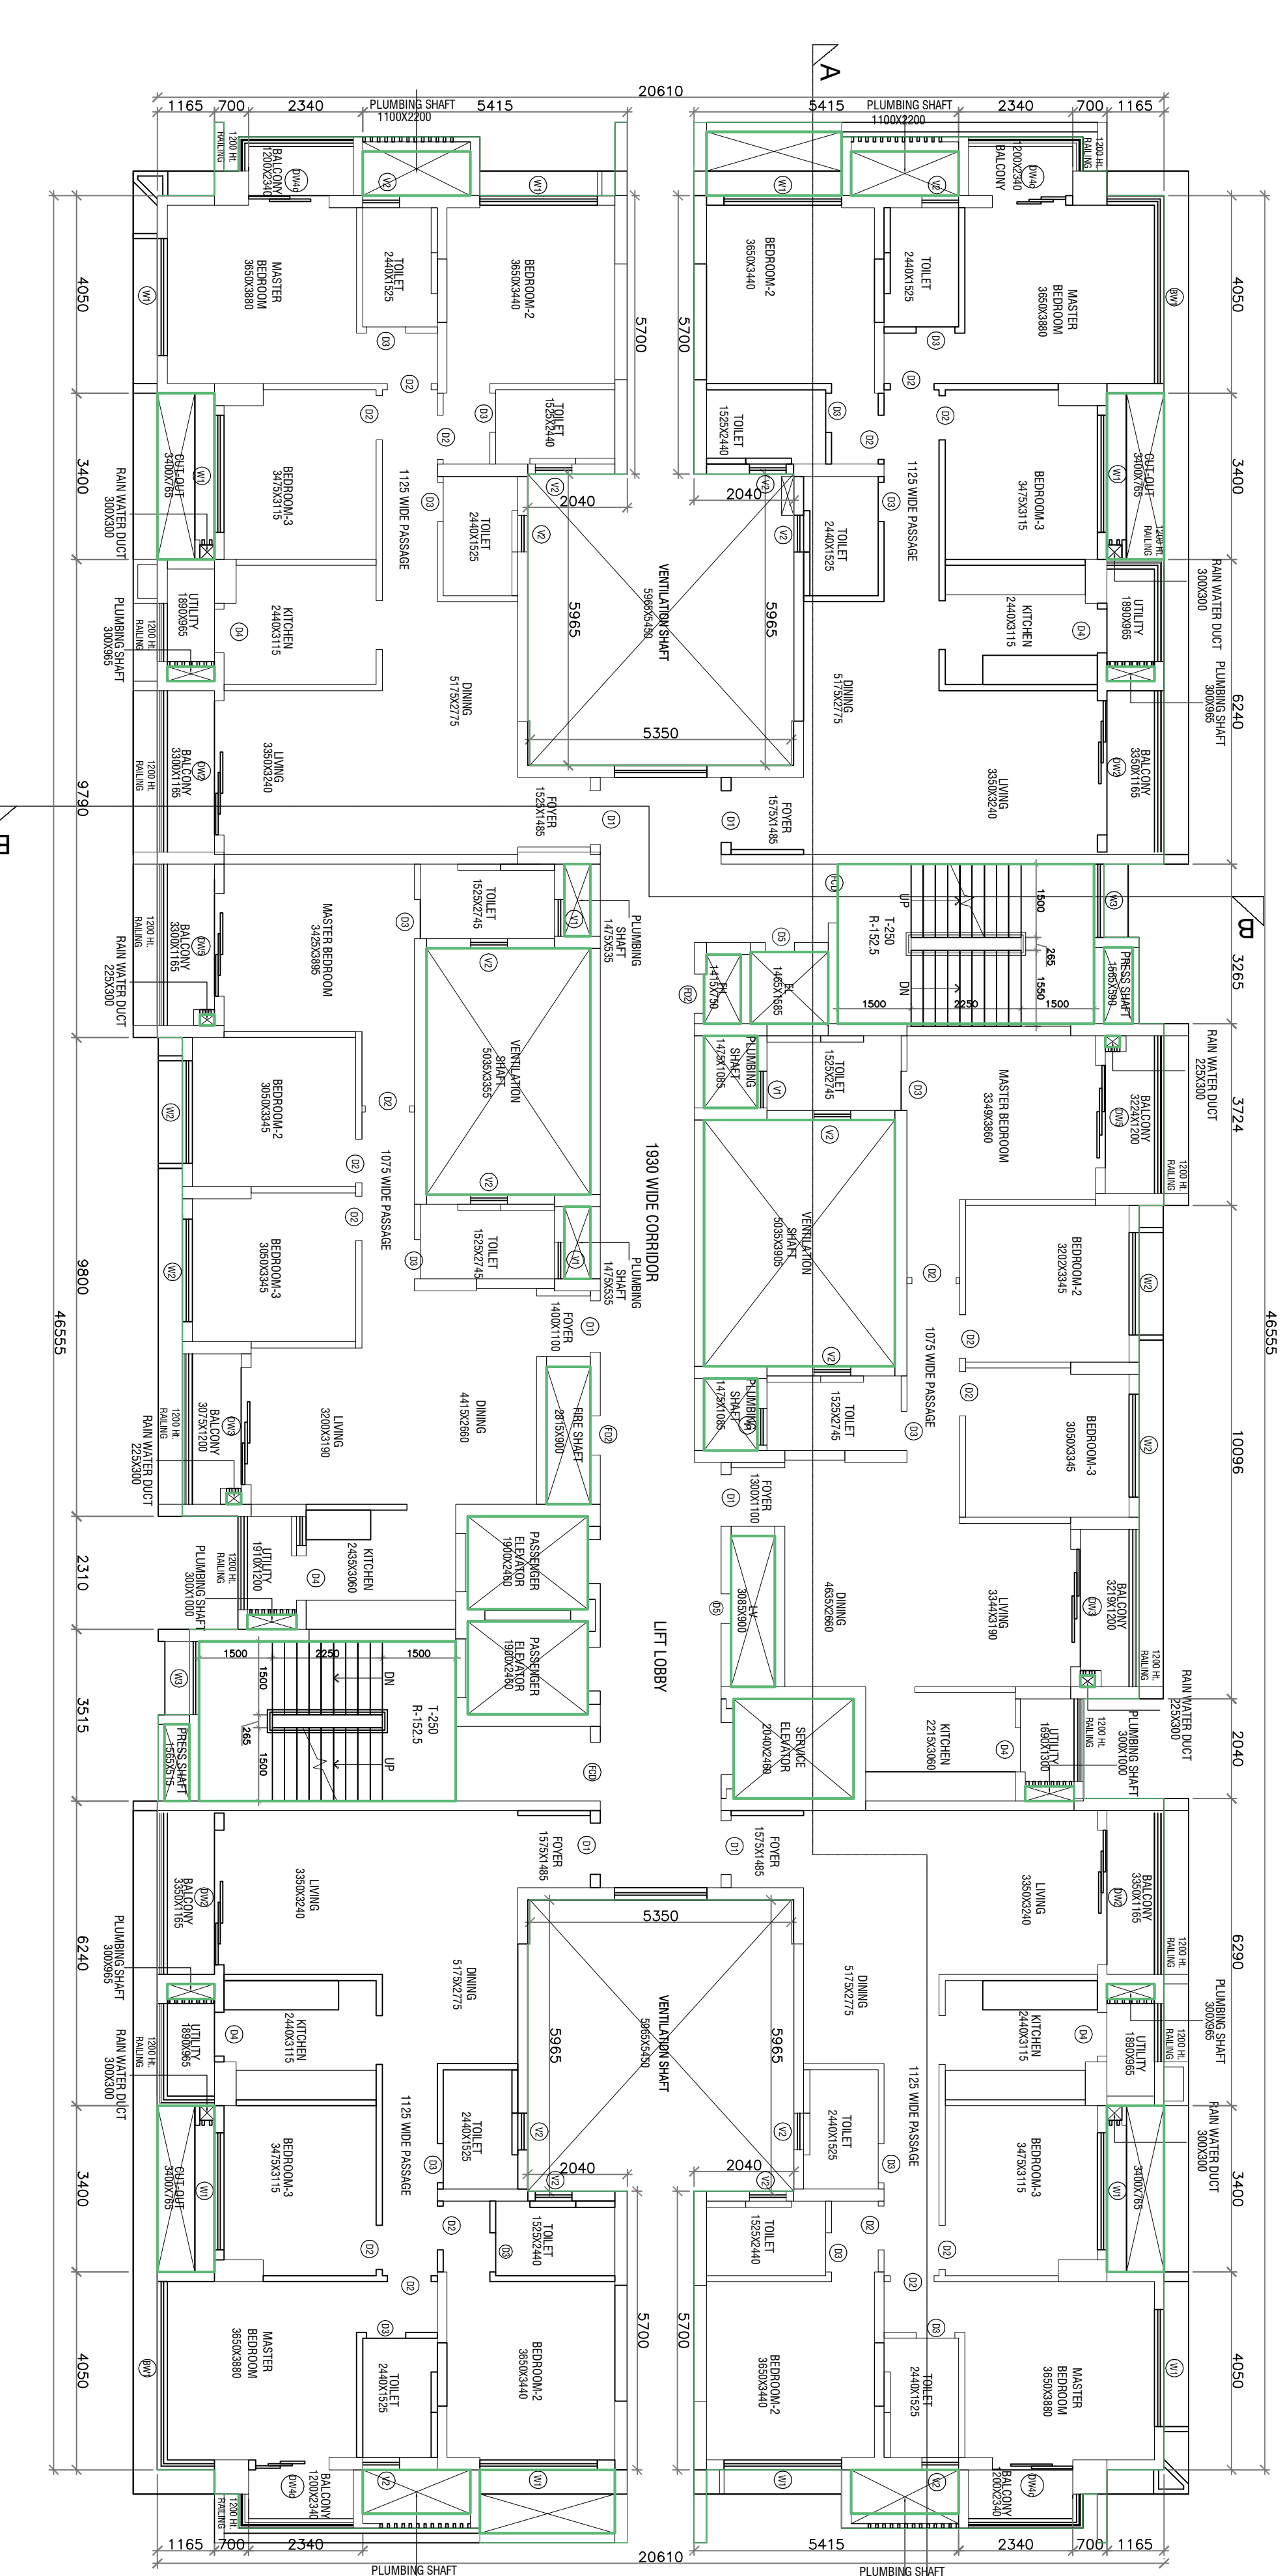

5TH AND 15TH FLOOR PLAN

- 4. ALL ROOMS SHALL BE PROVIDED WITH SMOKE EXHAUST SYSTEMS.

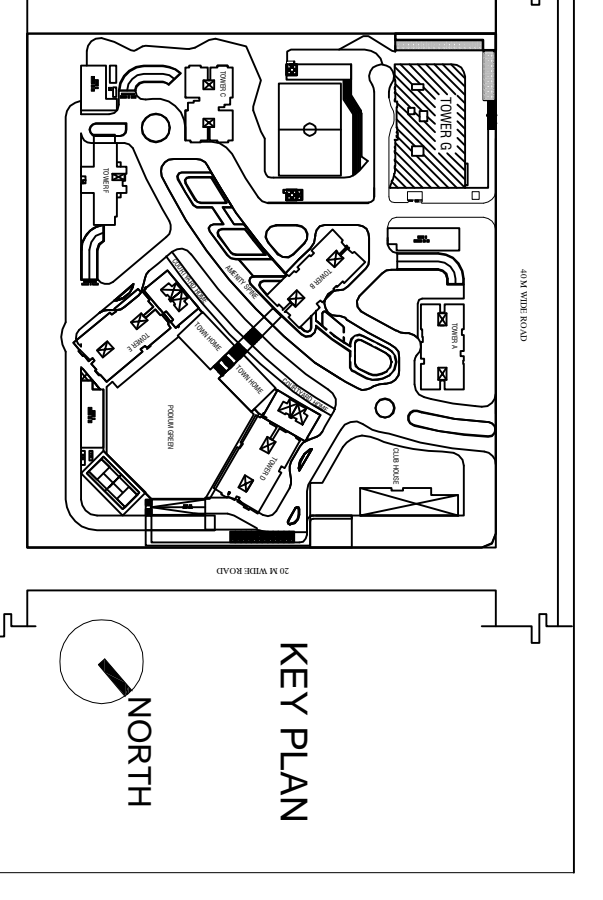

KEY PLAN


SIGNATURE OF ARCHITECT
 MAHESHWARI & ASSOCIATES
 37A BAKER ROAD, 2ND FLOOR, ALIPORE,
 KOLKATA - 700027
 TEL: 98534966, 95228284

SIGNATURE OF OWNER
 ANITA PAUL (SHRUTI)
 FOR THE HOUSING DEVELOPMENT CO. LTD.
 PLOT NO. 10, ACTION AREA II,
 RAJBABT, NEWTOWN, KOLKATA, 700 195

SIGNATURE OF ARCHITECT
 MAHESHWARI & ASSOCIATES
 37A BAKER ROAD, 2ND FLOOR, ALIPORE,
 KOLKATA - 700027
 TEL: 98534966, 95228284

SIGNATURE OF ENGINEER
 UTPAL SARKAR
 ENROLLMENT NO. STER/0004/000011
 115, CHANDRANAGAR, NEWTOWN, KOLKATA - 700027

SIGNATURE OF THE GEO. TECHNICAL ENGINEER
 SHYAMAL KUMAR MITRA
 ENROLLMENT NO. STER/HCO/00090010
 115, CHANDRANAGAR, NEWTOWN, KOLKATA - 700027

PROJECT:
 ARCHITECTURAL PLAN OF B-G-29 STORED
 RESIDENTIAL COMPLEX AT PLOT NO. 10,
 KOLKATA ACTION AREA II,
 FOR IATA HOUSING DEVELOPMENT COMPANY LTD.

CLIENT:
 IATA HOUSING DEVELOPMENT COMPANY LTD.

ARCHITECT:
 MAHESHWARI & ASSOCIATES
 37A BAKER ROAD, 2ND FLOOR, ALIPORE,
 KOLKATA - 700027
 TEL: 98534966, 95228284

DATE: 14.08.2018
CHECKED: K.P.