




ROOF PLAN

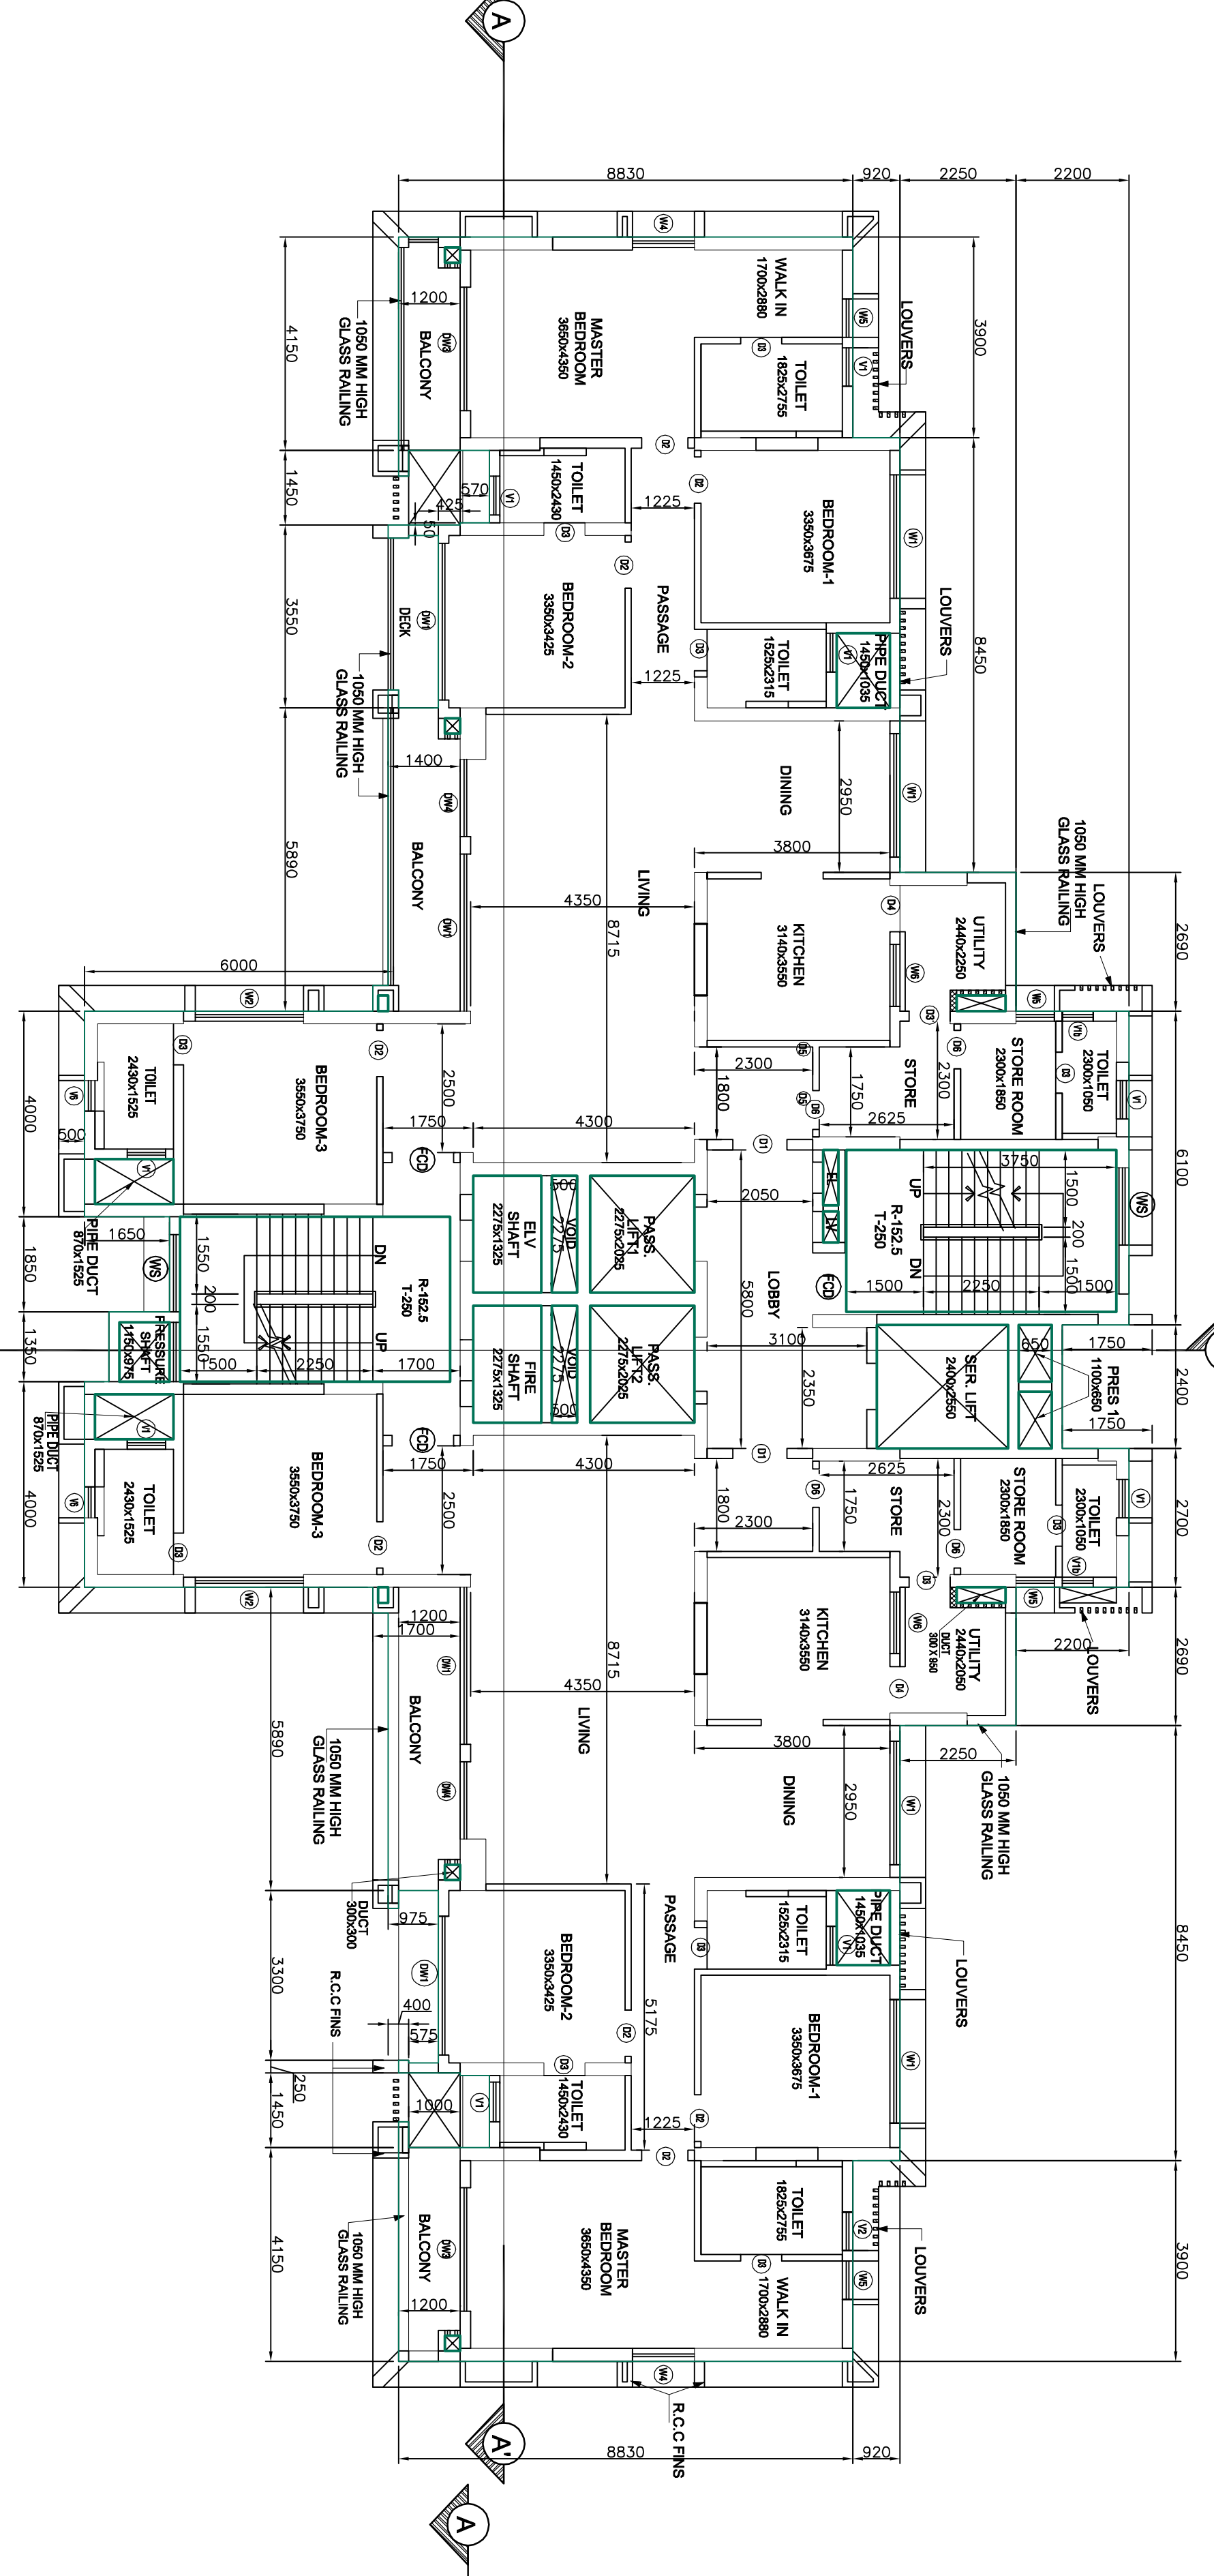


28TH FLOOR PLAN

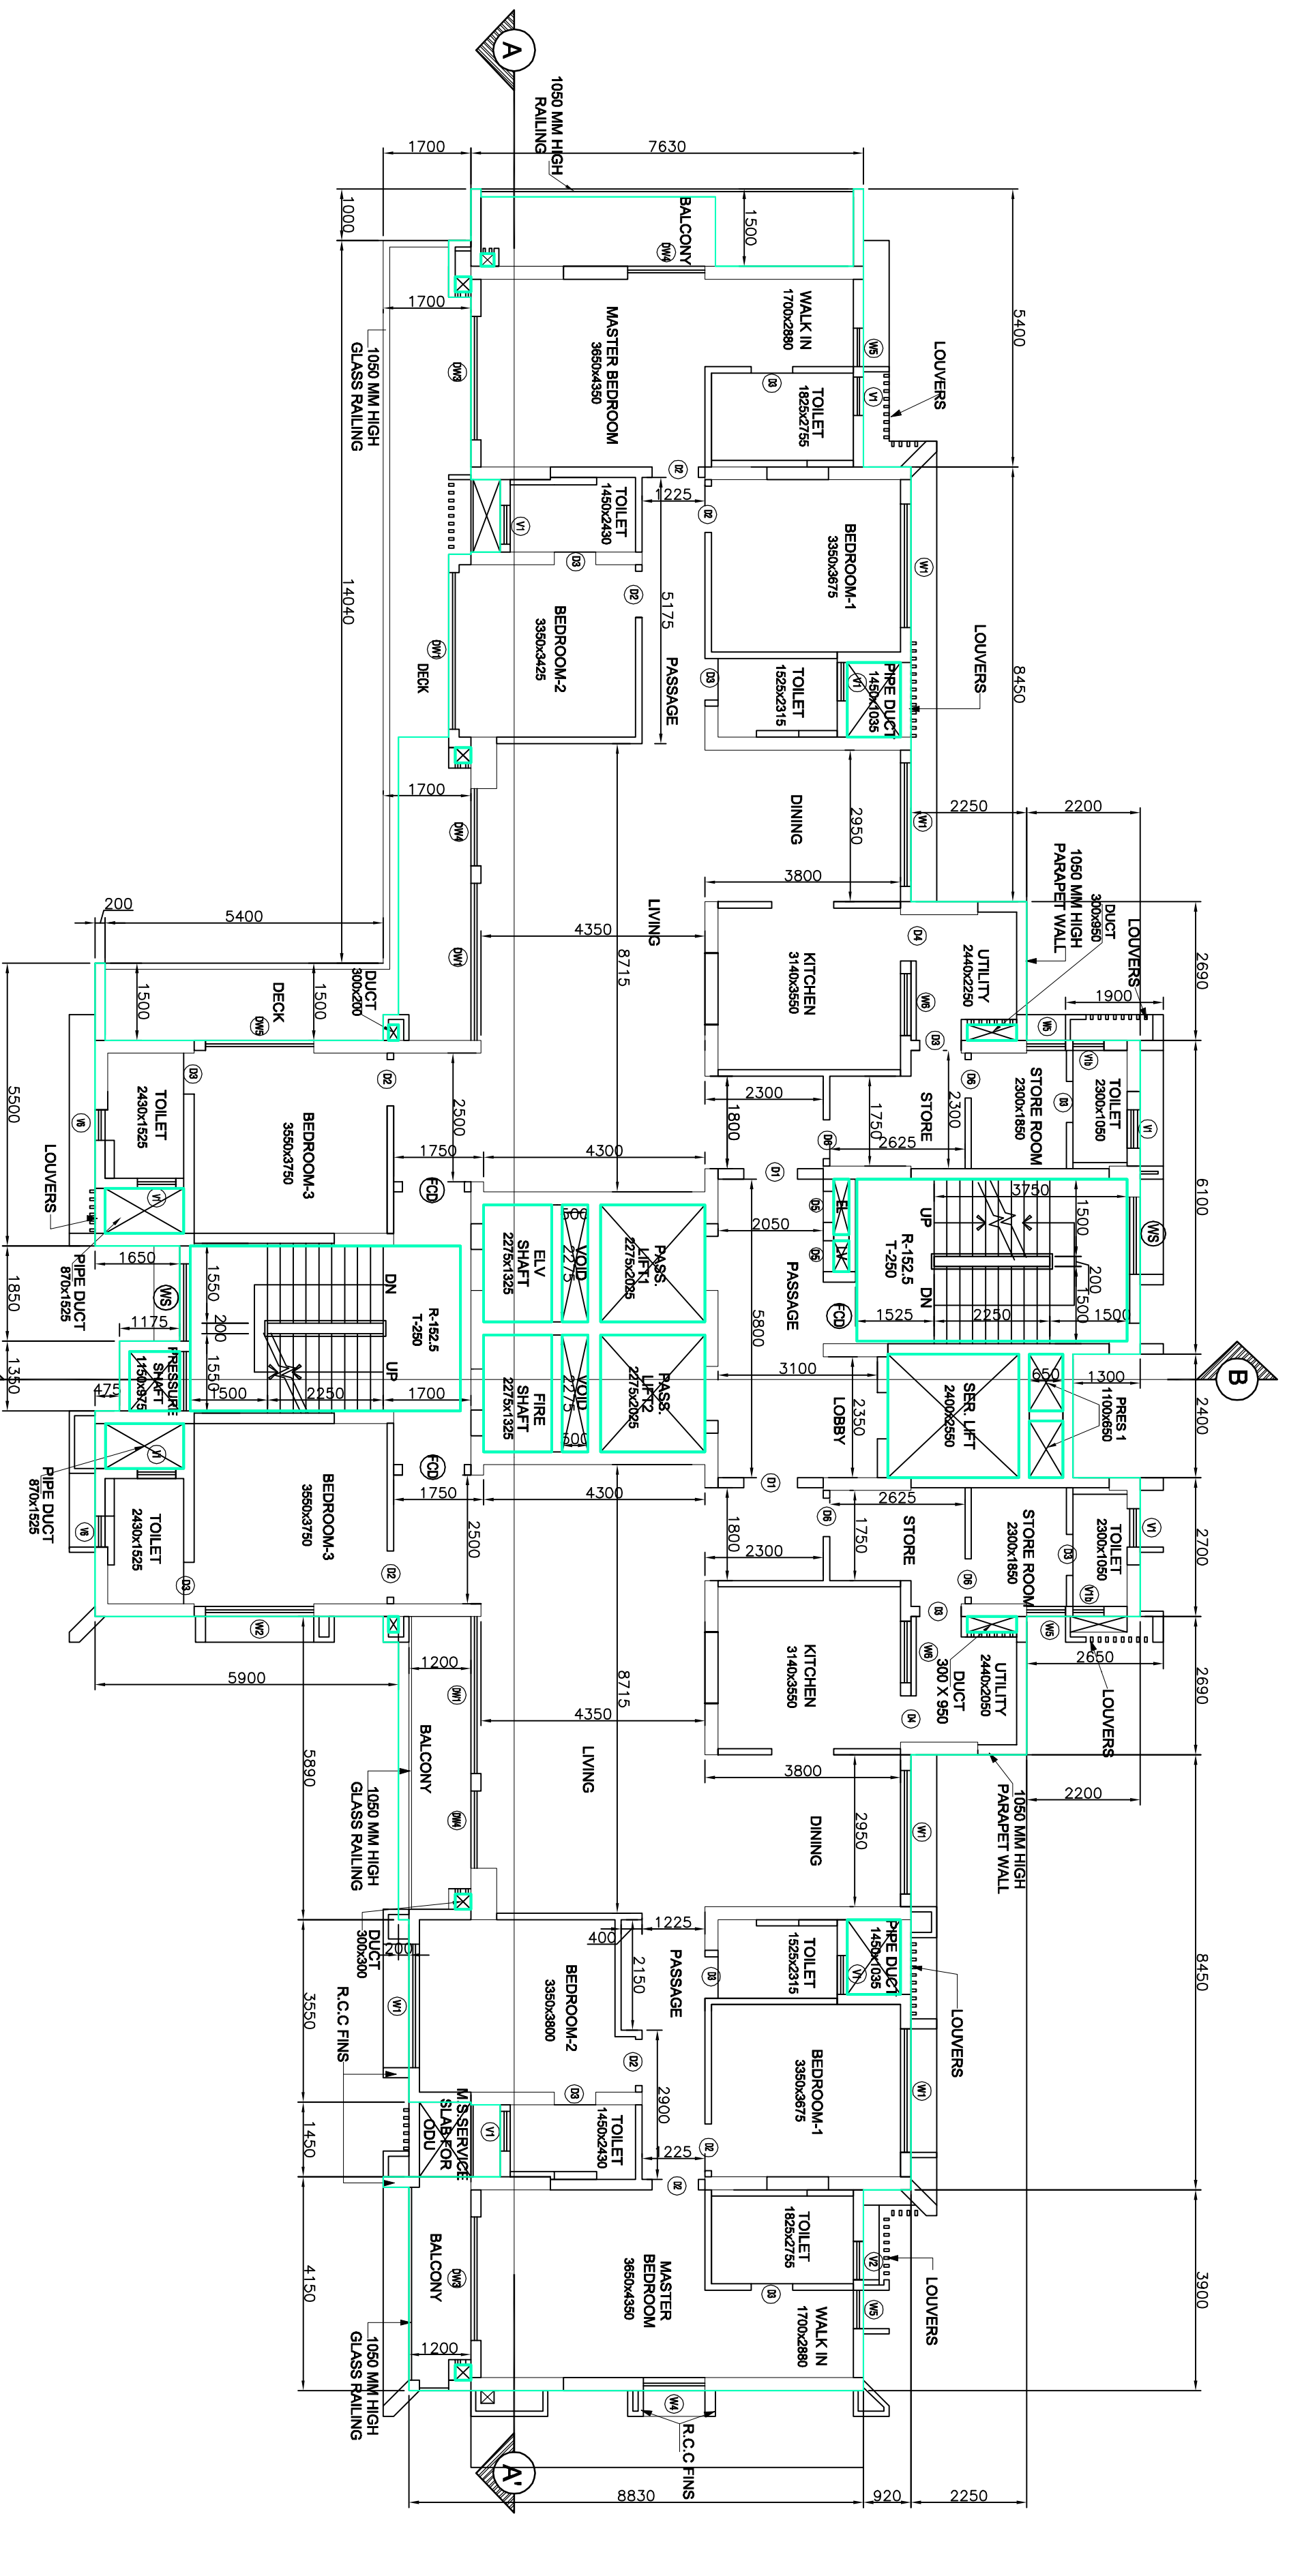


10TH AND 20TH FLOOR PLAN

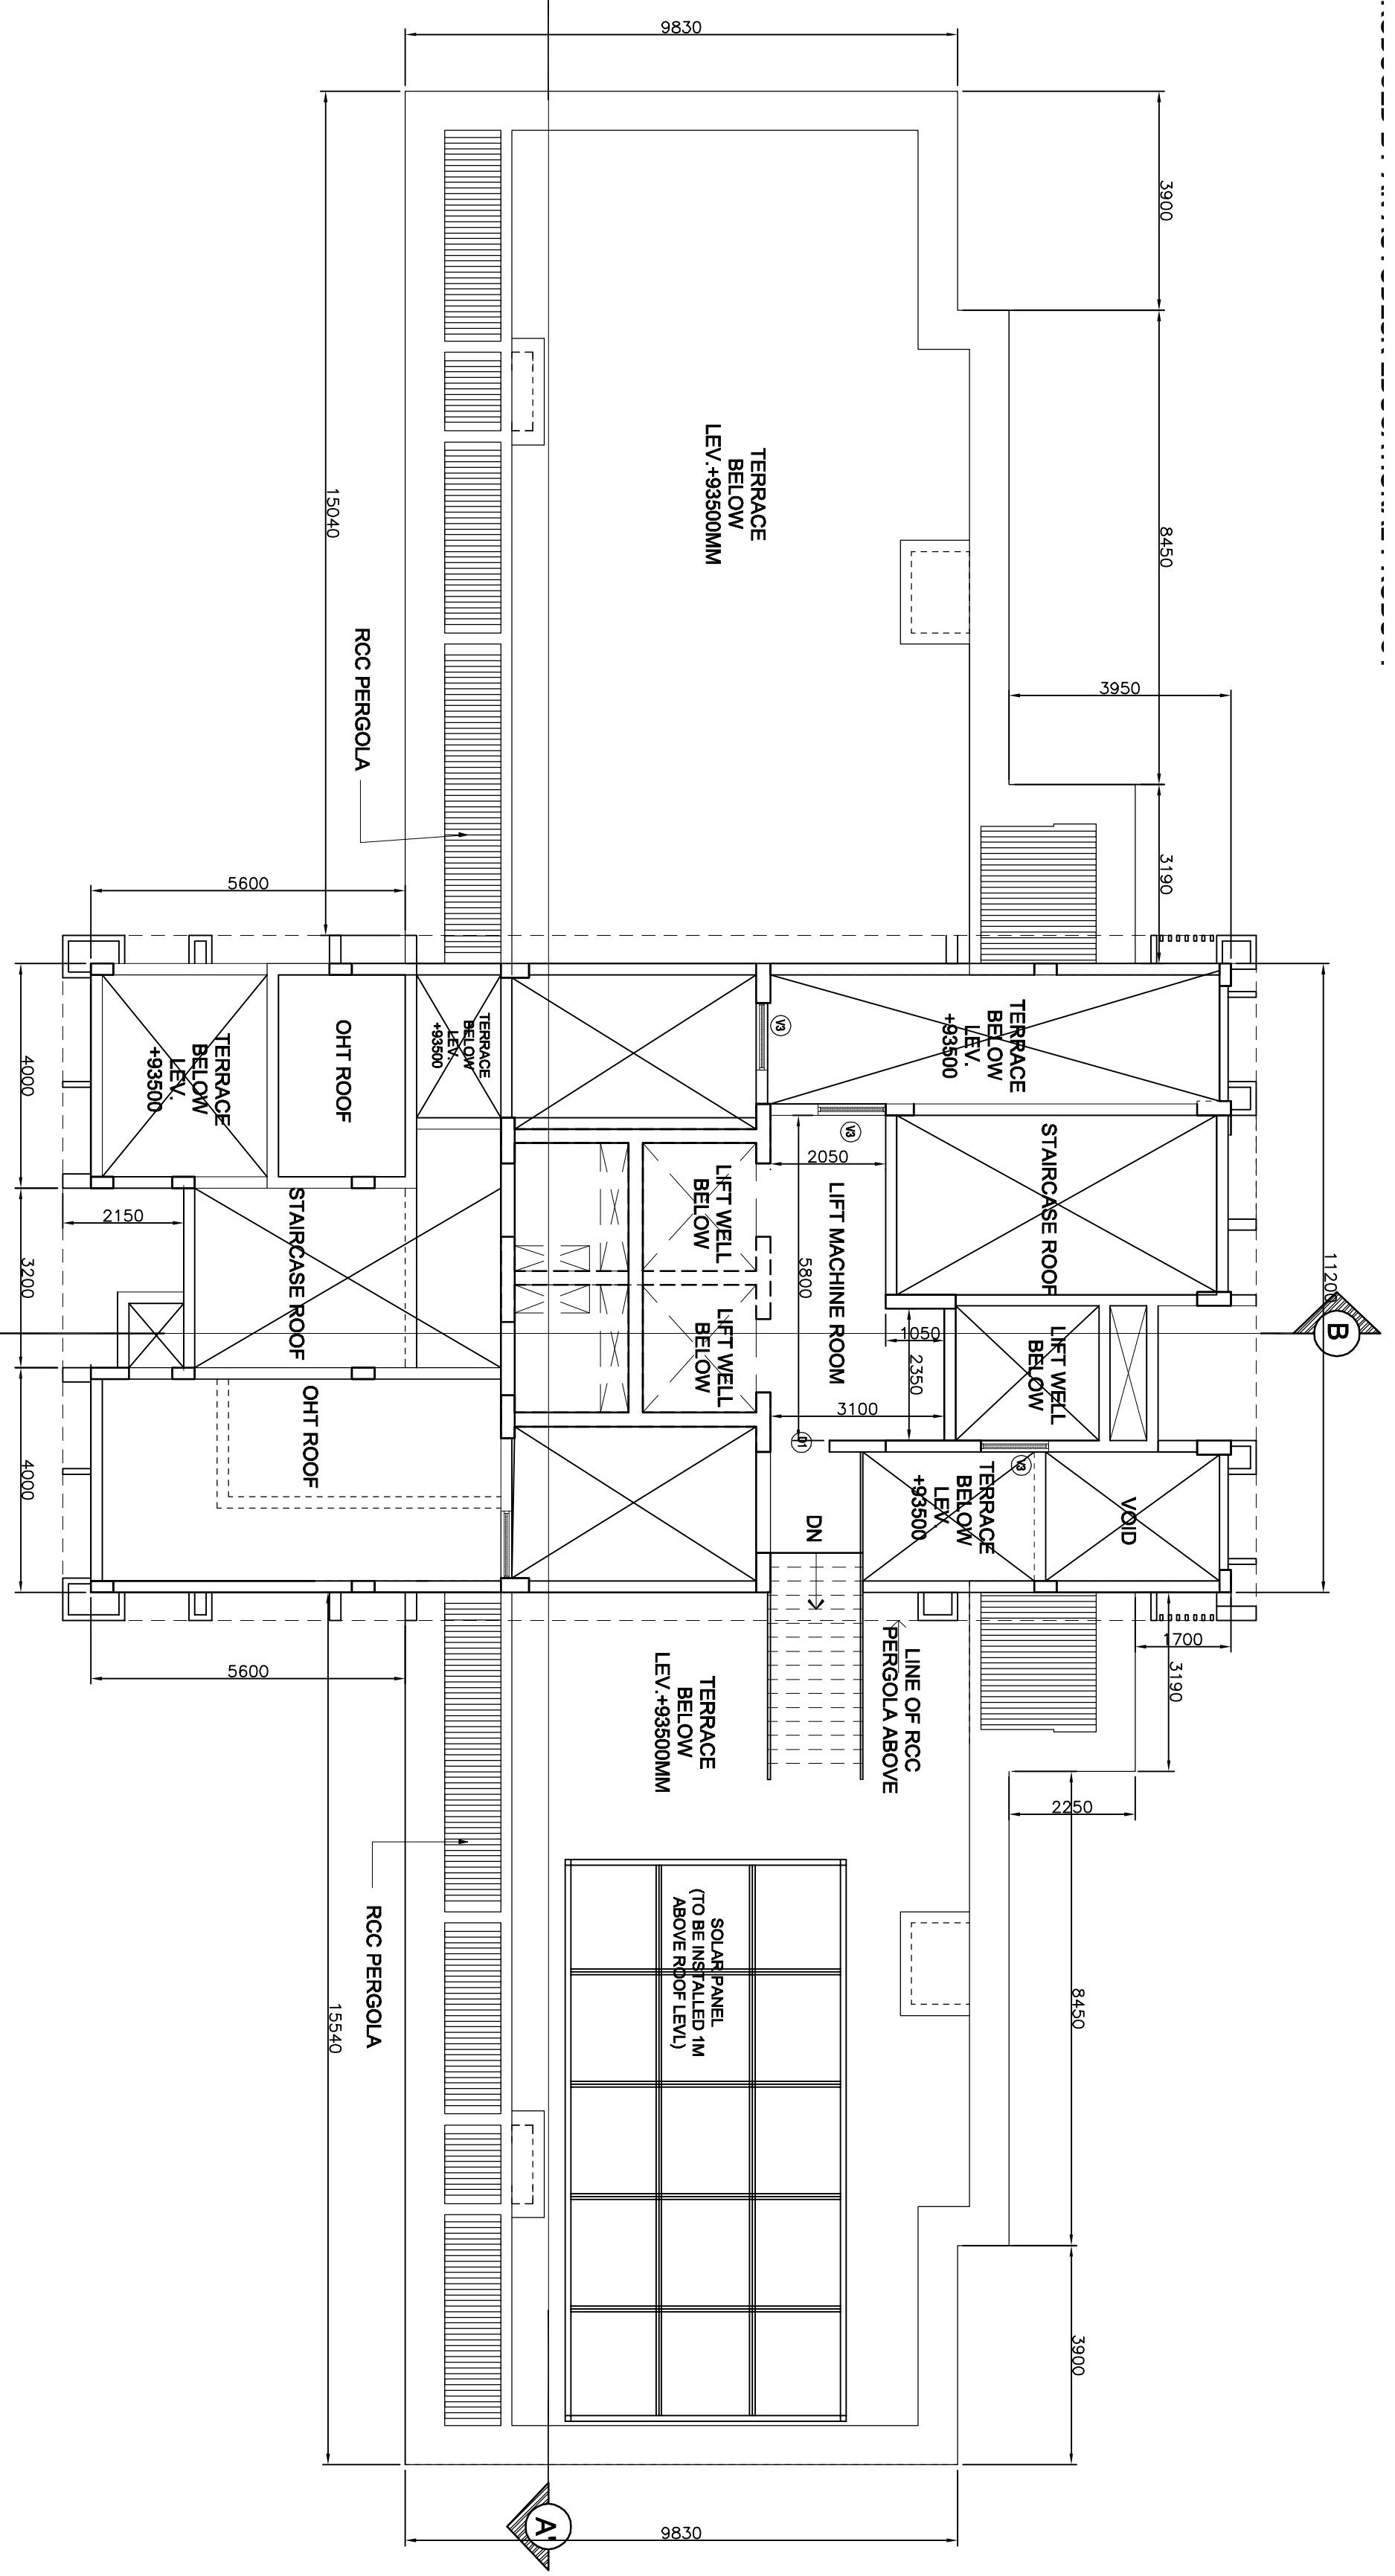

ABOVE ROOF PLAN

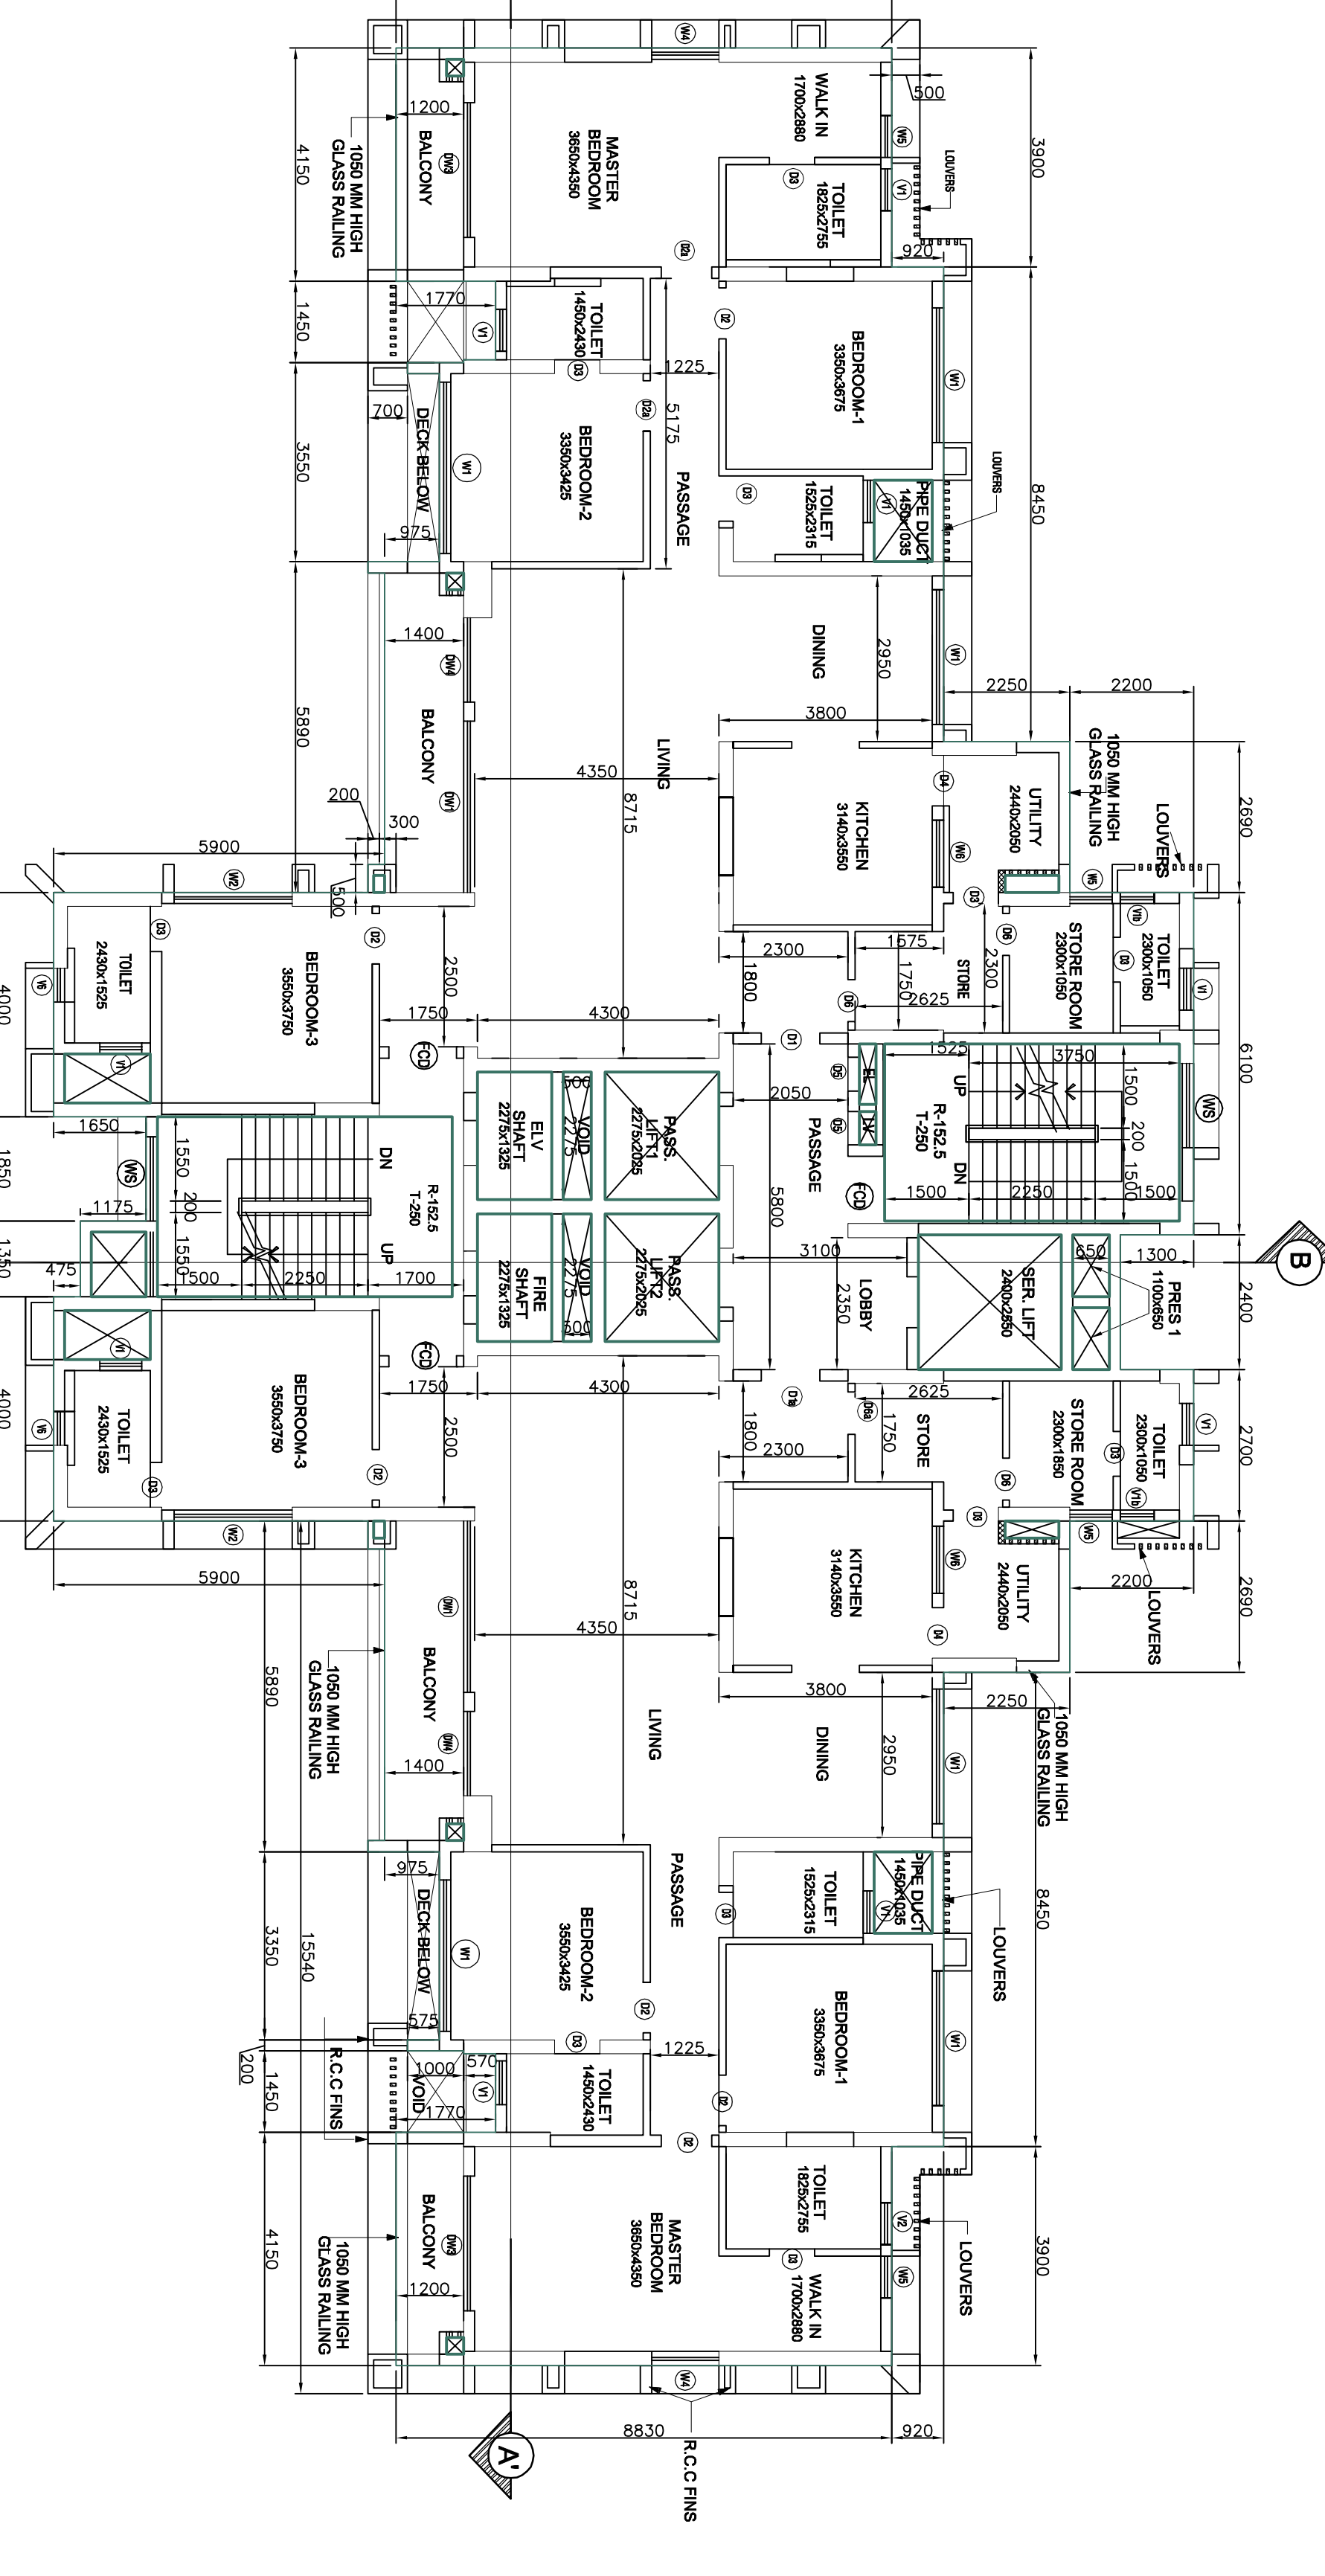

29TH FLOOR PLAN

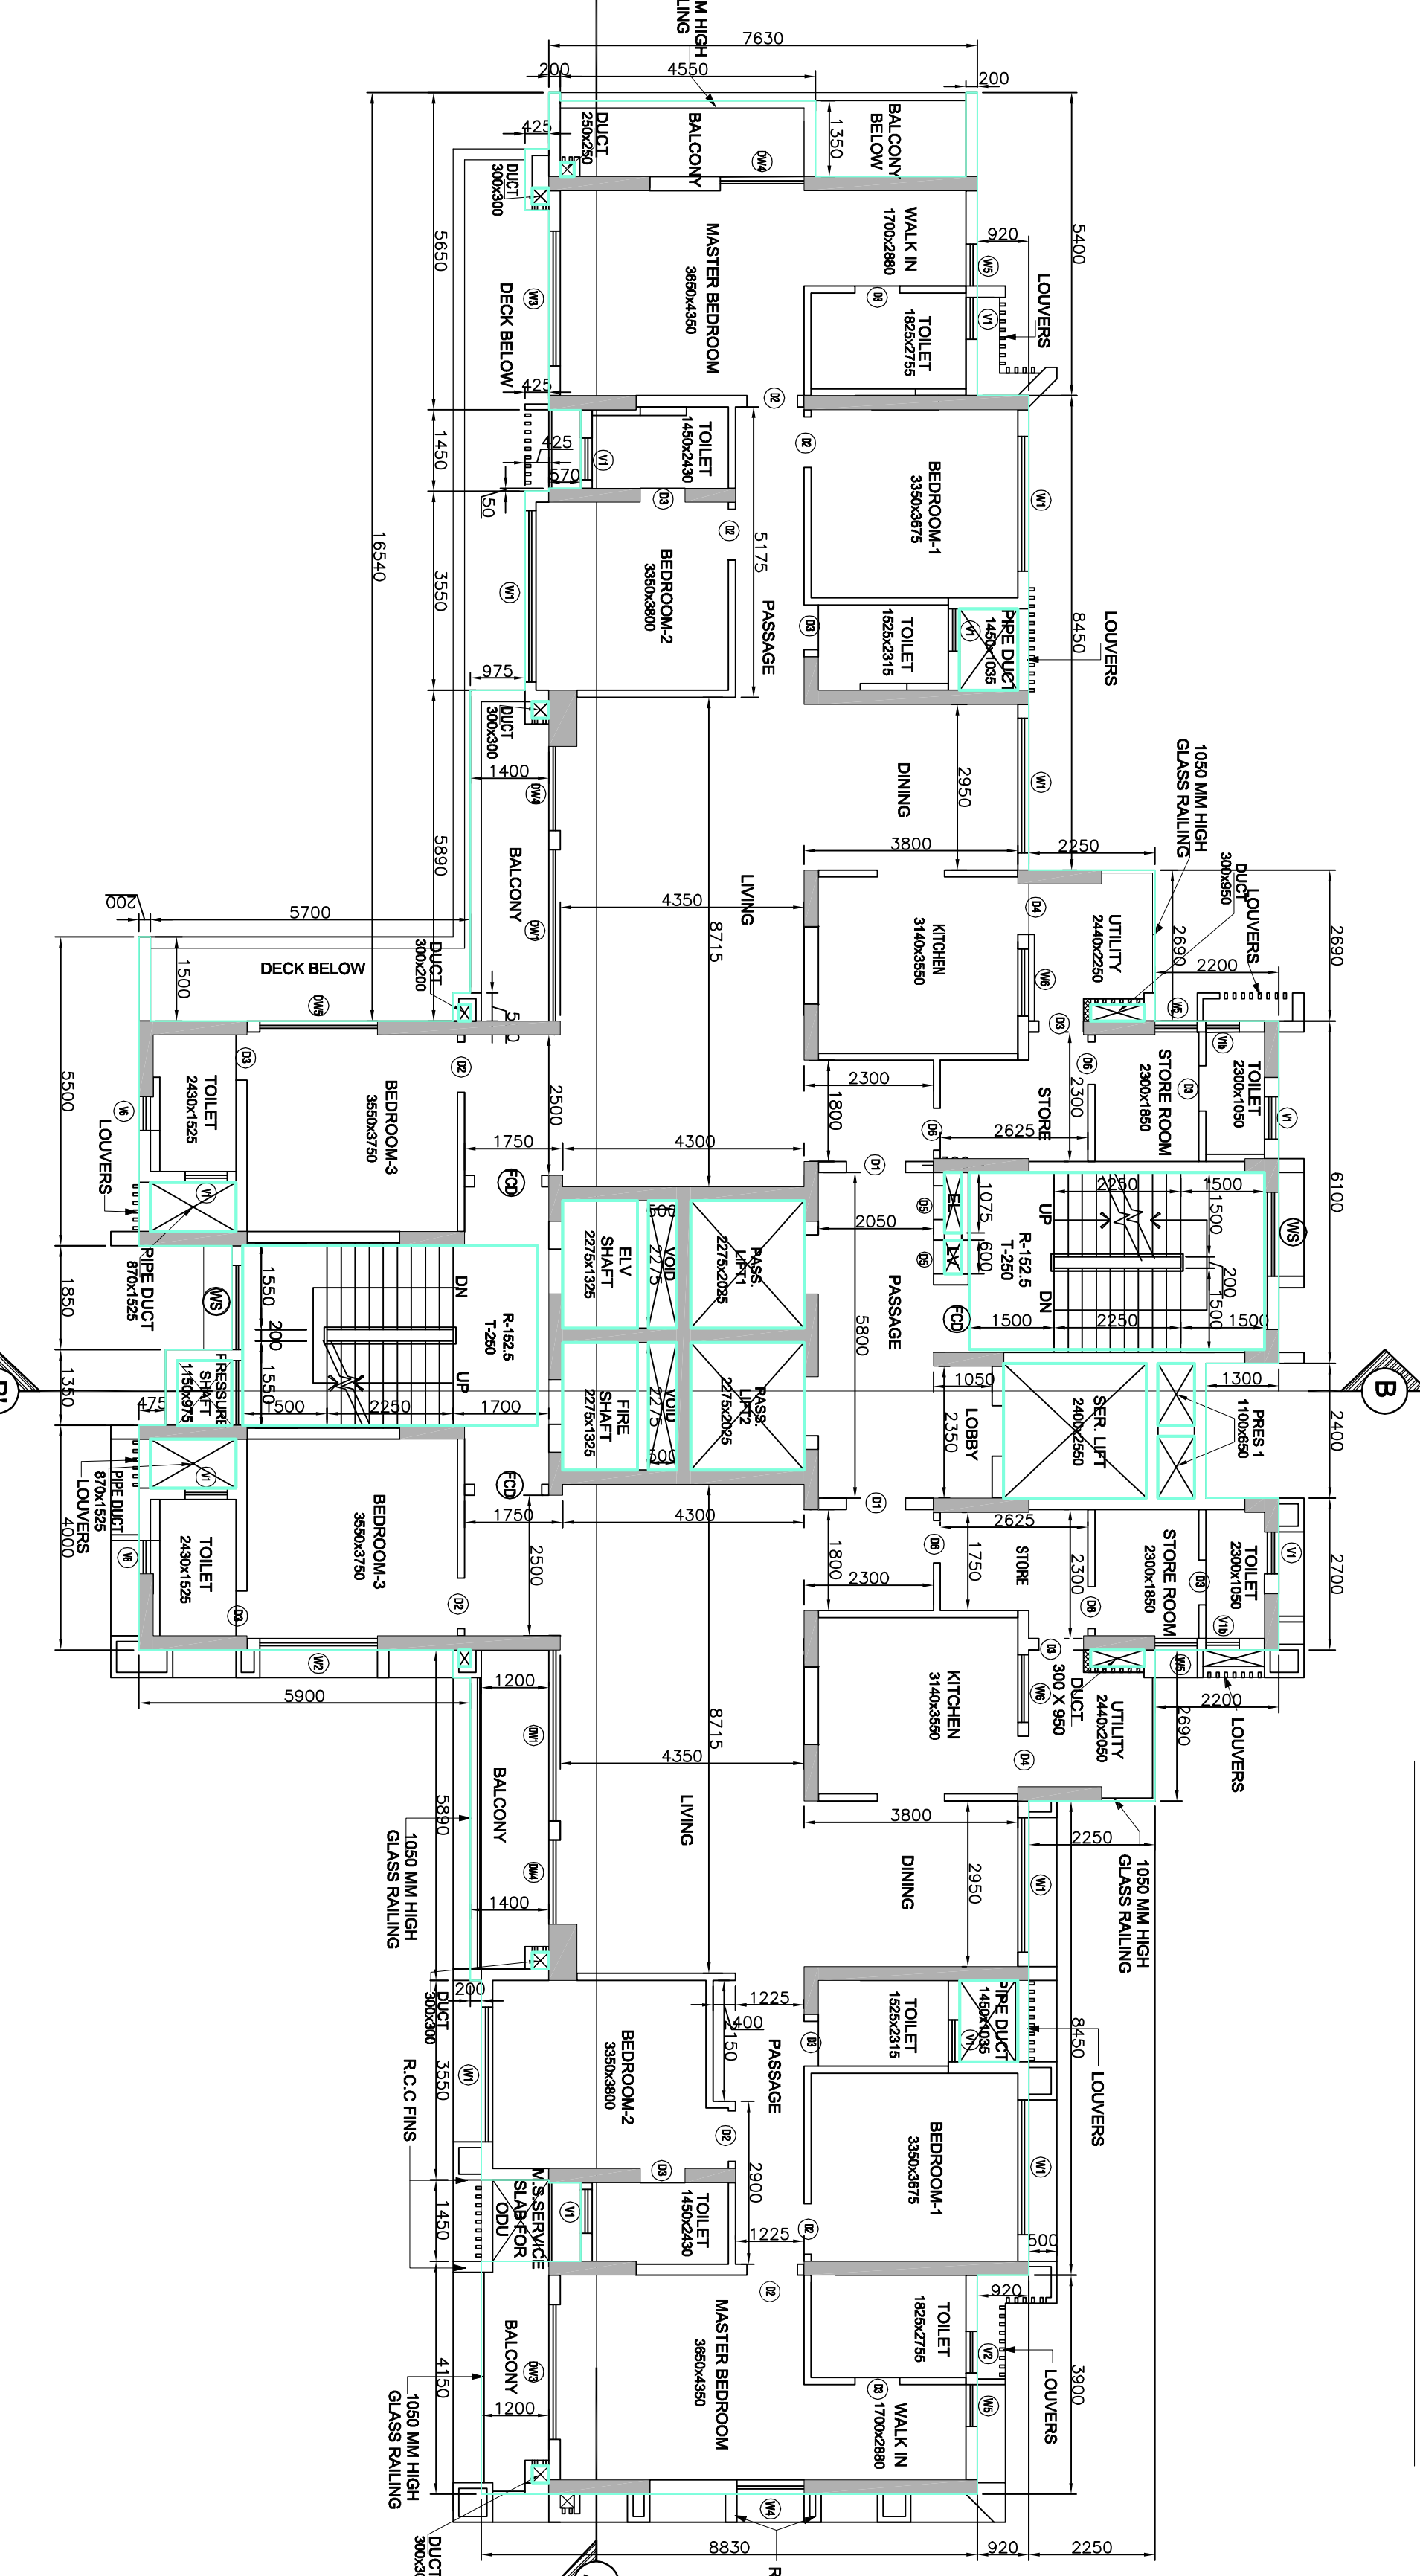

11TH AND 21ST FLOOR PLAN

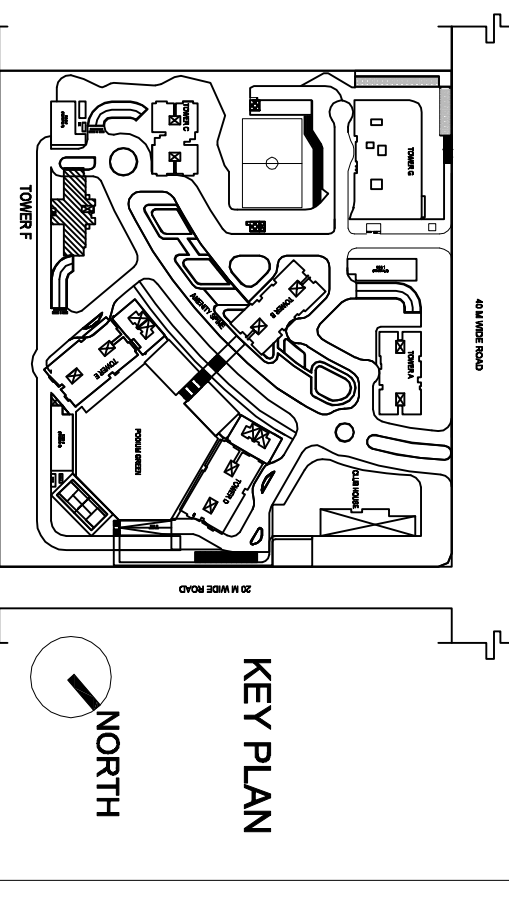


Table with 4 columns: NO., DESCRIPTION, UNIT, and STATUS. Lists various items and their corresponding status.

NOTES: 1. ALL DIMENSIONS ARE IN METERS UNLESS OTHERWISE SPECIFIED. 2. REFER TO ARCHITECTURAL DRAWINGS FOR DETAILS AND FINISHES.

CERTIFICATE OF THE ARCHITECT: I HEREBY CERTIFY THAT THE ARCHITECTURAL DRAWINGS OF THE PROJECT...

SIGNATURE OF OWNER: MAHESHWAR & ASSOCIATES, 37A BAKER ROAD, 2ND FLOOR, ALIBORSE, KOLKATA - 700027.

SIGNATURE OF ARCHITECT: MAHESHWAR & ASSOCIATES, 37A BAKER ROAD, 2ND FLOOR, ALIBORSE, KOLKATA - 700027.

SIGNATURE OF ENGINEER: UTPAL SAMPTA, ENROLLMENT NO. ACHENK0410001016.

SIGNATURE OF THE ARCHITECTURAL ENGINEER: MAHESHWAR & ASSOCIATES, 37A BAKER ROAD, 2ND FLOOR, ALIBORSE, KOLKATA - 700027.

PROJECT: ARCHITECTURAL PLAN OF B-G-29 STORED RESIDENTIAL COMPLEX AT PLOT 11/7, NEW TOWN, KOLKATA ACTION AREA - II FOR TATA HOUSING DEVELOPMENT COMPANY LTD.

CLIENT: TATA HOUSING DEVELOPMENT COMPANY LTD. ARCHITECT: MAHESHWAR & ASSOCIATES, 37A BAKER ROAD, 2ND FLOOR, ALIBORSE, KOLKATA - 700027.