


1ST,2ND,3RD &4TH FLOOR PLAN

SCALE=1:100

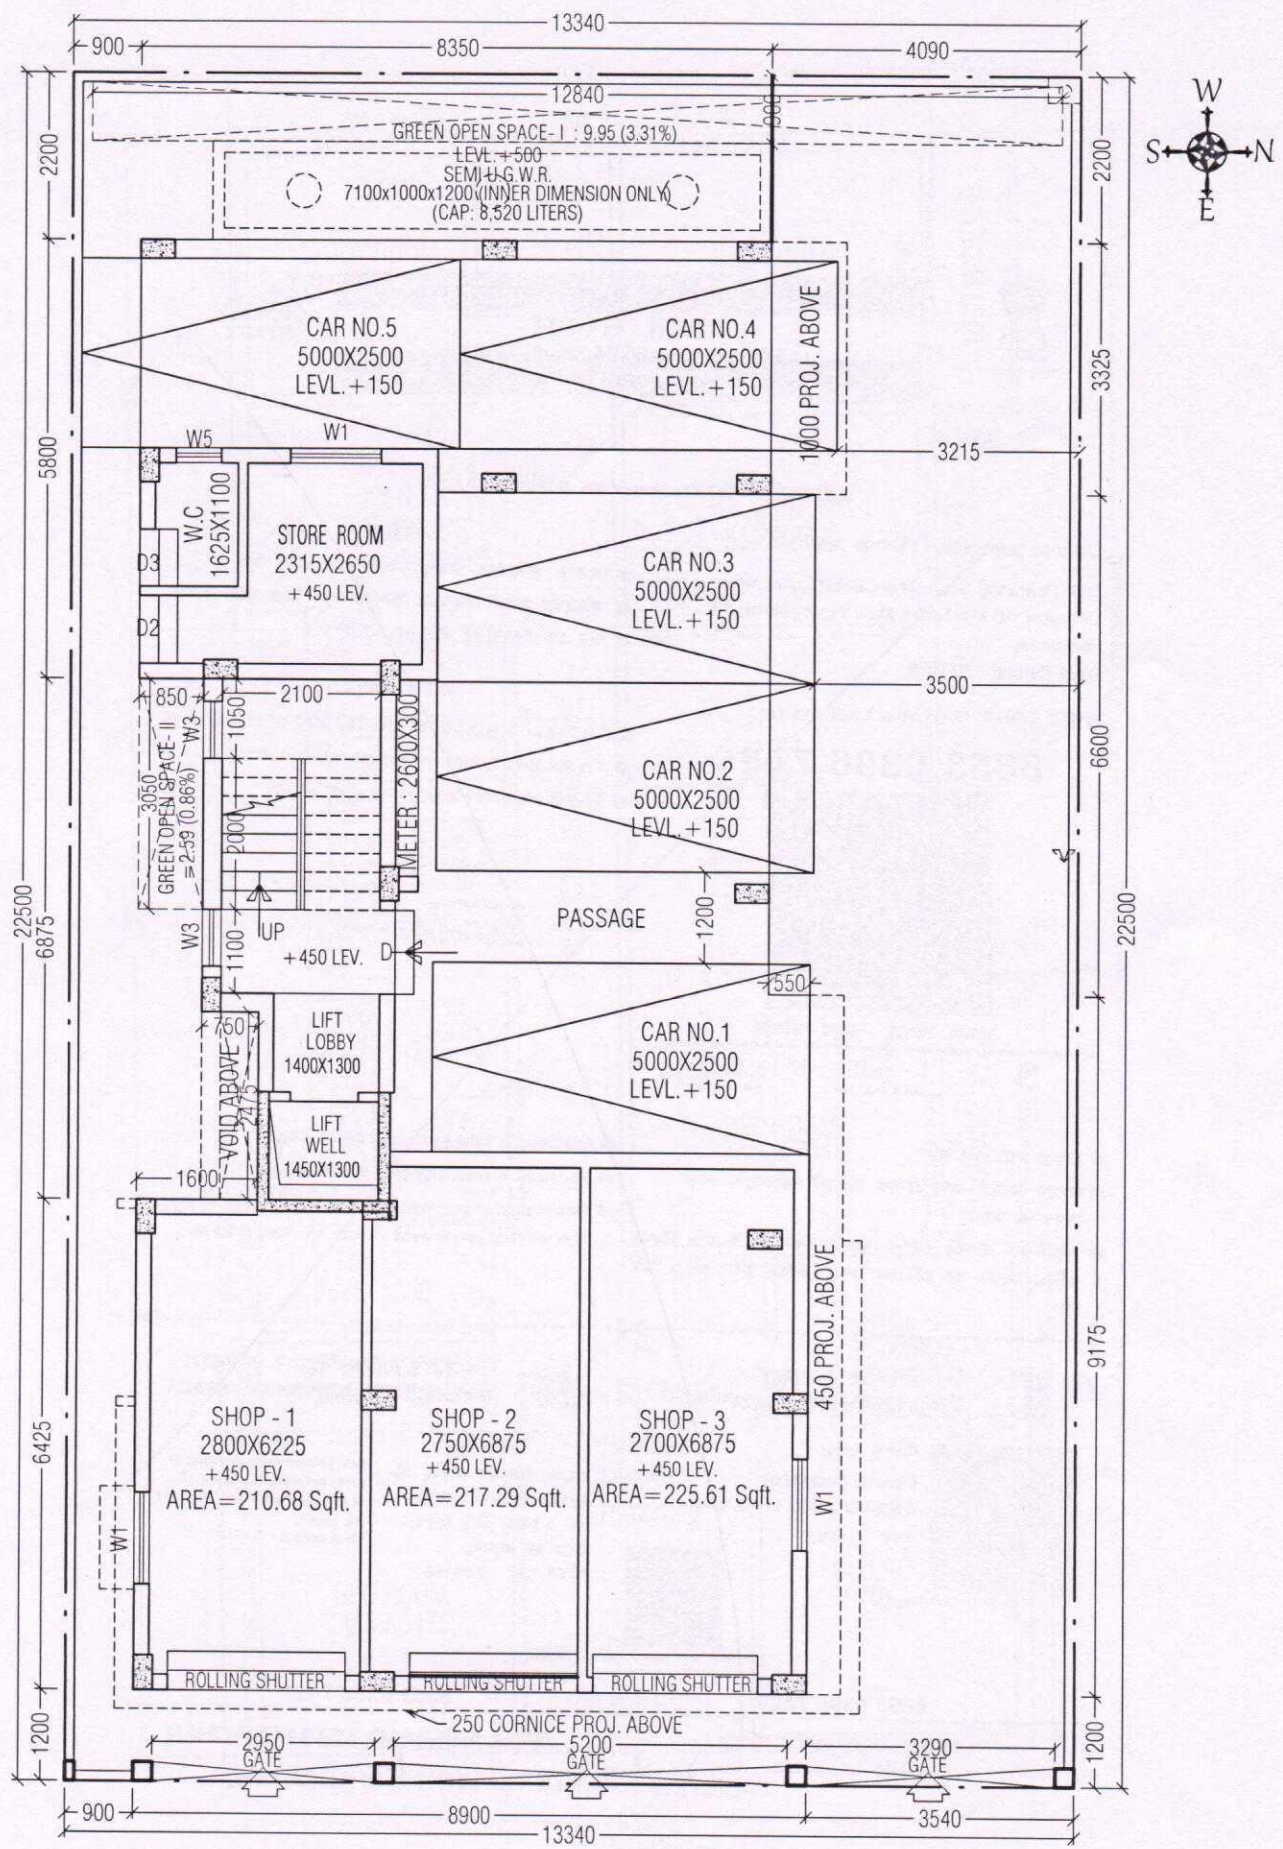

GROUND FLOOR PLAN