


**STATE PLAN OF LAND IN DAG NO. - 580, 1343 (PART), 1344 (PART),  
 OF MOUZA - DOHARIA, J.L NO :- 45 , R.S. :- 132, TOUZI NO :- 146,  
 PARGANA - ANWARPUR, KHATIAN NO :- 506, 456, 98, WARD NO -16,  
 HOLDING NO :- 7, MUJIBAR RAHAMAN ROAD, P.S - BARASAT, DIST.  
 :- NORTH 24 PARGANAS, UNDER MADHYAMGRAM MUNICIPALITY.**

SCALE :- 66'-0" = 01"

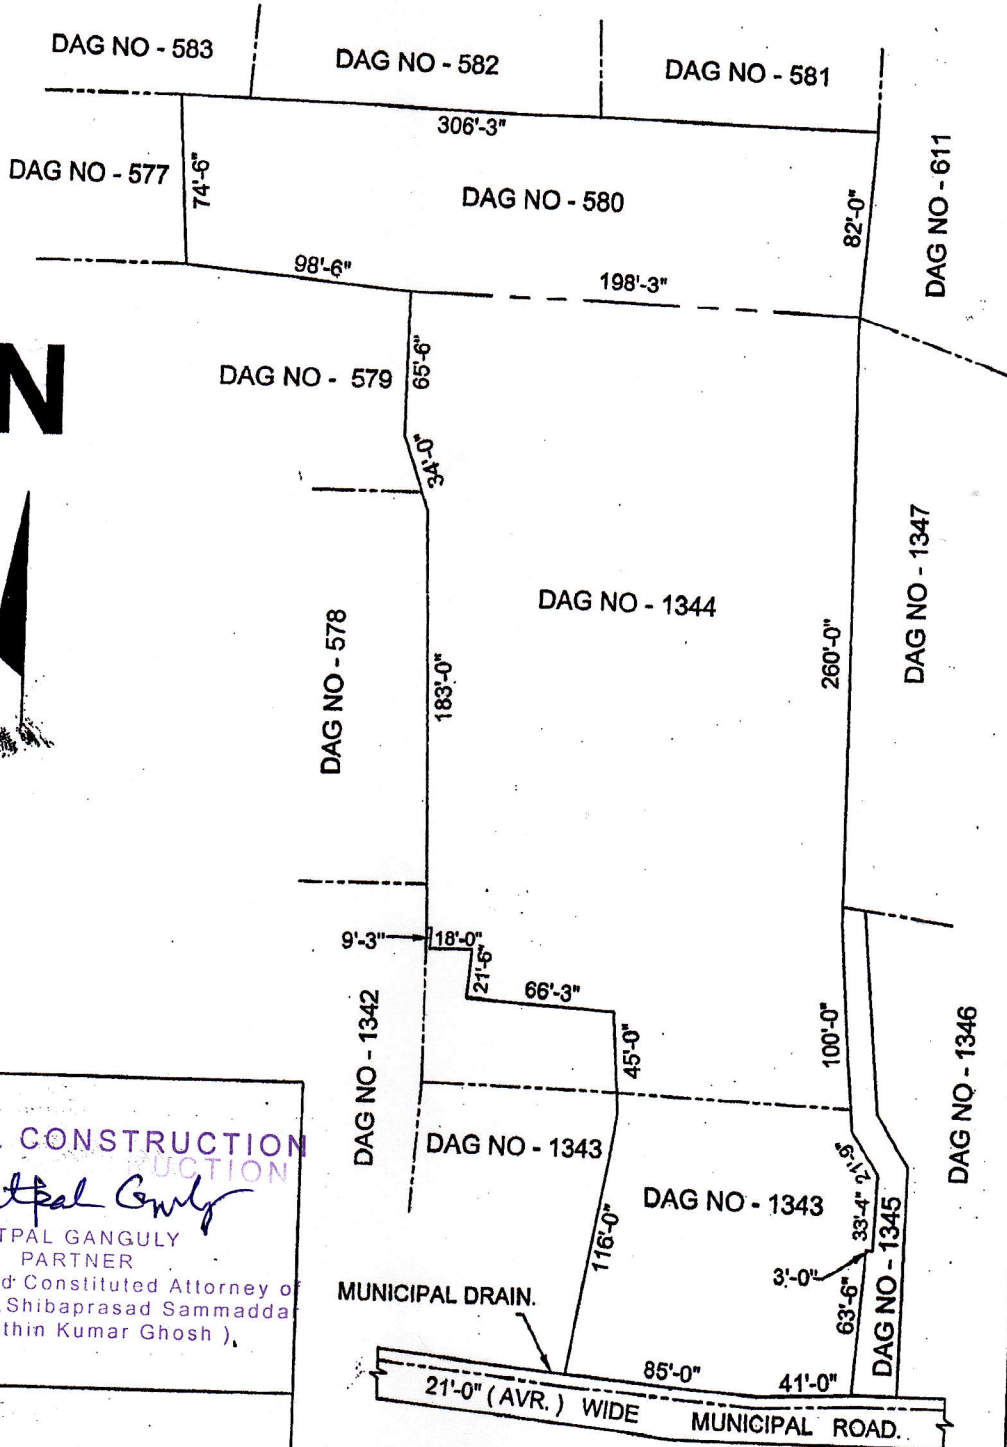

**CITADEL CONSTRUCTION**

*Utpal Ganguly*  
 UTPAL GANGULY  
 PARTNER

( For self and Constituted Attorney of  
 Manas Basu, Shibaprasad Sammaddar  
 and Rathin Kumar Ghosh ),

DRG. NO :- Riz / Cad / 2581 / 1.  
 DRAWN BY :- TARUN GHOSAL,  
 DIPLOMA CIVIL ENGINEER.  
 OFFICE:-  
 KAMDEVPUR,  
 BISHNU MARKET,  
 NORTH 24 PARGANAS.

SIGNATURE OF ENGINEER.  
*T. Ghosal*  
 17/09  
**Tarun Ghosal**  
 Diploma Civil Engineer  
 L.C.E.

TOTAL AREA OF LAND :-  
 ( COVERED BY RED COLOUR. ) :- 139 KA. - 05 CH. - 00 SFT.