


PHASE-I

PHASE-II

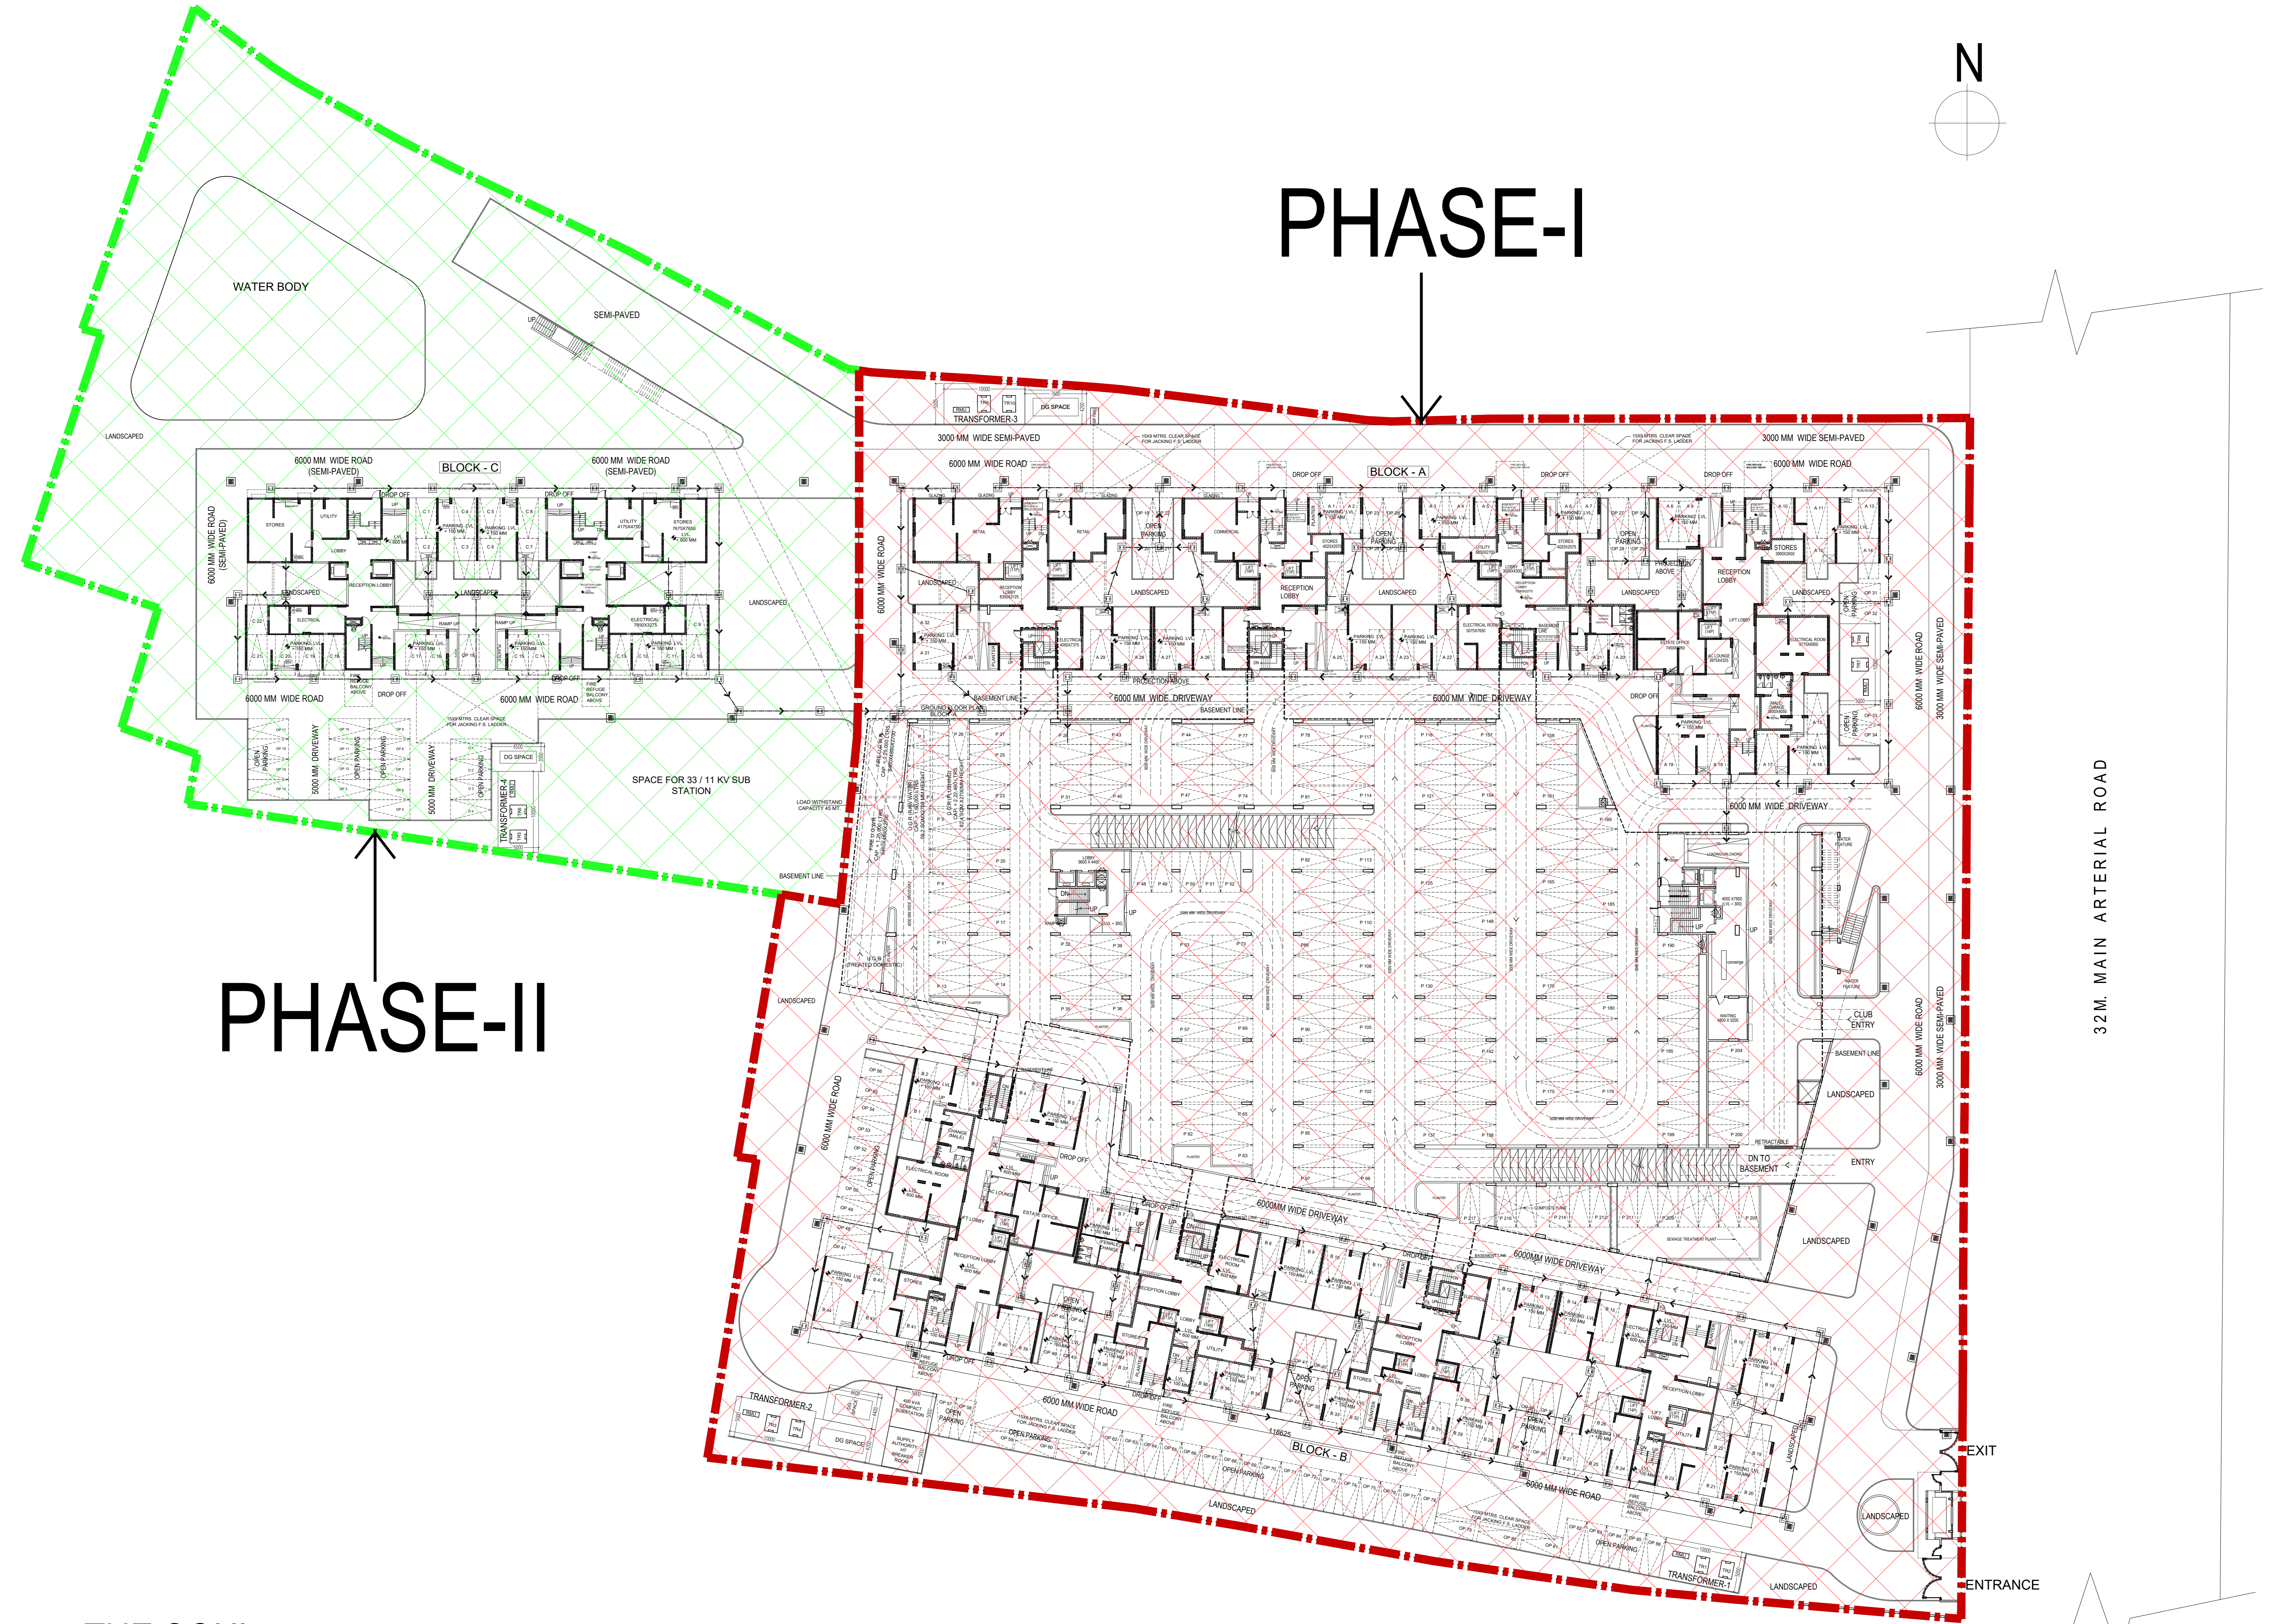

32M. MAIN ARTERIAL ROAD

THE SOUL
HIRA PHASE DEMARCATIONS