


SCHEME OF DOORS & WINDOWS			
DOOR	TYPE	WIDTH	HEIGHT
D1	ST	1300	2100
D2	ST	1800	2100
D3	ST	900	2100
D4	ST	750	2100
D5	ST	2000	2100
WINDOW	TYPE	WIDTH	HEIGHT
W1	ST	1200	1200
W2	ST	1500	1200
W3	ST	600	800
W4	ST	800	750
W5	ST	750	1200

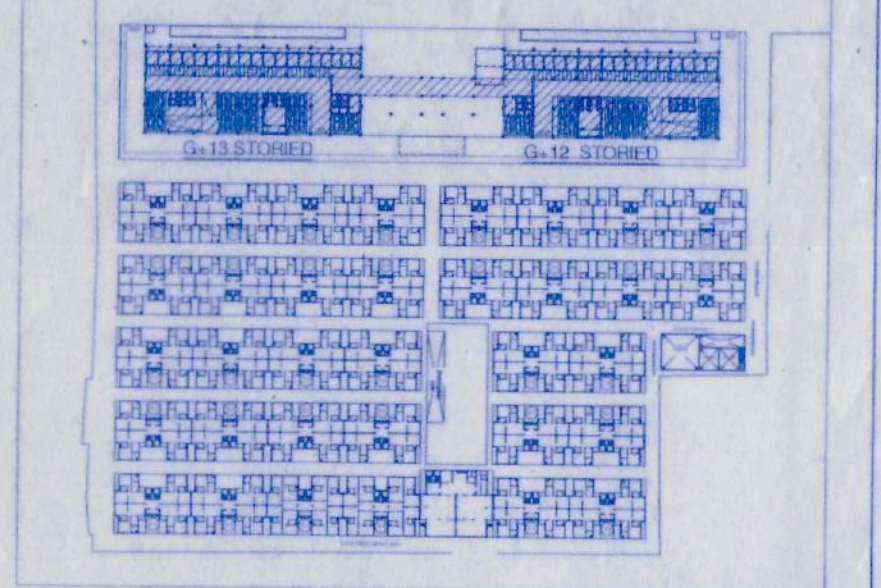

CERTIFICATE OF STRUCTURAL STABILITY
 WE HEREBY CERTIFY THAT THE FOUNDATION AND SUPERSTRUCTURE OF THE BUILDING PROPOSED FOR CONSTRUCTION ON PLOT 4 (OLD NO. 1290) WARD NO. 15 (OLD NO. 3129) HAVE BEEN SO DESIGNED BY ME/US WILL MAKE SUCH FOUNDATION & SUPER STRUCTURE SAFE IN ALL RESPECT INCLUDING THE CONSIDERATION OF BEARING CAPACITY & SETTLEMENT OF SOIL etc.

JAY PRAKASH BHADAT KUMAR AGRAWAL
 B. Arch., A.I.I.A.
 Reg. No. CA/86/10088
 ARCHITECT (S.I. NO. - 204)

Sanjay Kumar Dubey
 SANJAY KUMAR DUBEY
 Structural Engineer, ESE-V/142
 KOLKATA MUNICIPAL CORPORATION

Shyamal Kumar
 SHYAMAL KUMAR MITTAL, M.E. (CIVIL)
 GEO-TECHNICAL ENGINEER
 ENROLLMENT NO. 0182-INDCO/09/0010

B. C. BARMAN, IAS
 B. C. BARMAN, IAS
 Commissioner in Charge
 Dept. of C. L. & R. & P. & R.
 Govt. of W. B.

JAY PRAKASH BHADAT KUMAR AGRAWAL
 B. Arch., A.I.I.A.
 Reg. No. CA/86/10088
 ARCHITECT (S.I. NO. - 204)

Sanjay Kumar Dubey
 SANJAY KUMAR DUBEY
 Structural Engineer, ESE-V/142
 KOLKATA MUNICIPAL CORPORATION





Shyamal Kumar
 SHYAMAL KUMAR MITTAL, M.E. (CIVIL)
 GEO-TECHNICAL ENGINEER
 ENROLLMENT NO. 0182-INDCO/09/0010

TITLE
 GROUND FLOOR PLAN, 1ST FLOOR PLAN, 2ND FLOOR PLAN (G+12 & G+13 FL. BLOCK) (REHABILITATION)

PROJECT
 REVISED PLAN OF RESIDENTIAL DEVELOPMENT AT PREMISES NO. 561, BONHOOGLY ARABLE LAND, HOLDING NO. 4 (OLD NO. 1290), WARD NO. 15 (OLD NO. 3129), DIST. NORTH 24 PARAGANAS, UNDER BARANAGAR MUNICIPALITY, FOR R.R. & R.D. DEPARTMENT, GOVT. OF W.B. (BONHOOGLY TENEMENT SCHEME) IN THE CONTINUATION OF OLD BUILDING PERMIT NO. BSWP/372/31, DTD. 12.01.09. & SUBSEQUENTLY SANCTIONED VIDE BUILDING PERMIT NO. PWBS/357/15, DATED 10.12.2014 AND FURTHER SANCTIONED VIDE BUILDING PERMIT NO. PWBS/166/15 DATED 24.03.2016 & PARTIAL COMPLETION CERTIFICATE ISSUED VIDE MEMO NO. BMPW/C249/15, DATED 05.01.17 FOR L.I.G. BLOCK A.B.C. D & CLUB COMMUNITY.

ARCHITECTS
 AGRAWAL & AGRAWAL
 BARODA & KOLKATA

SCALE	DATE	DEALT	CHECKED
1:200	1.11.2017	SUBRATA (ESPACE)	MKG (ESPACE)

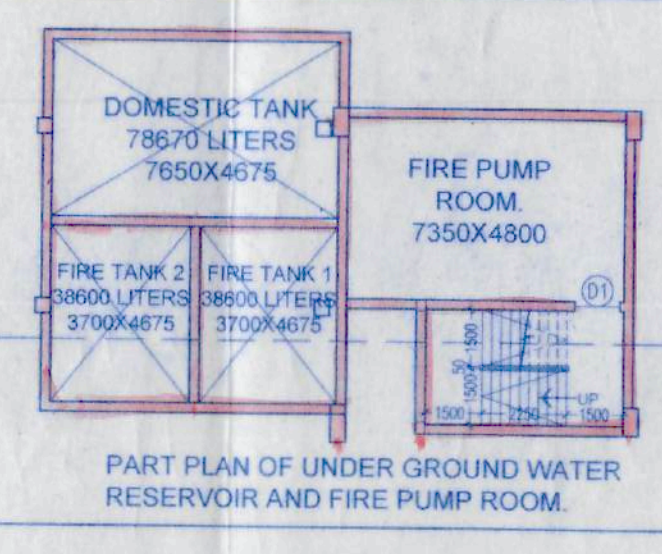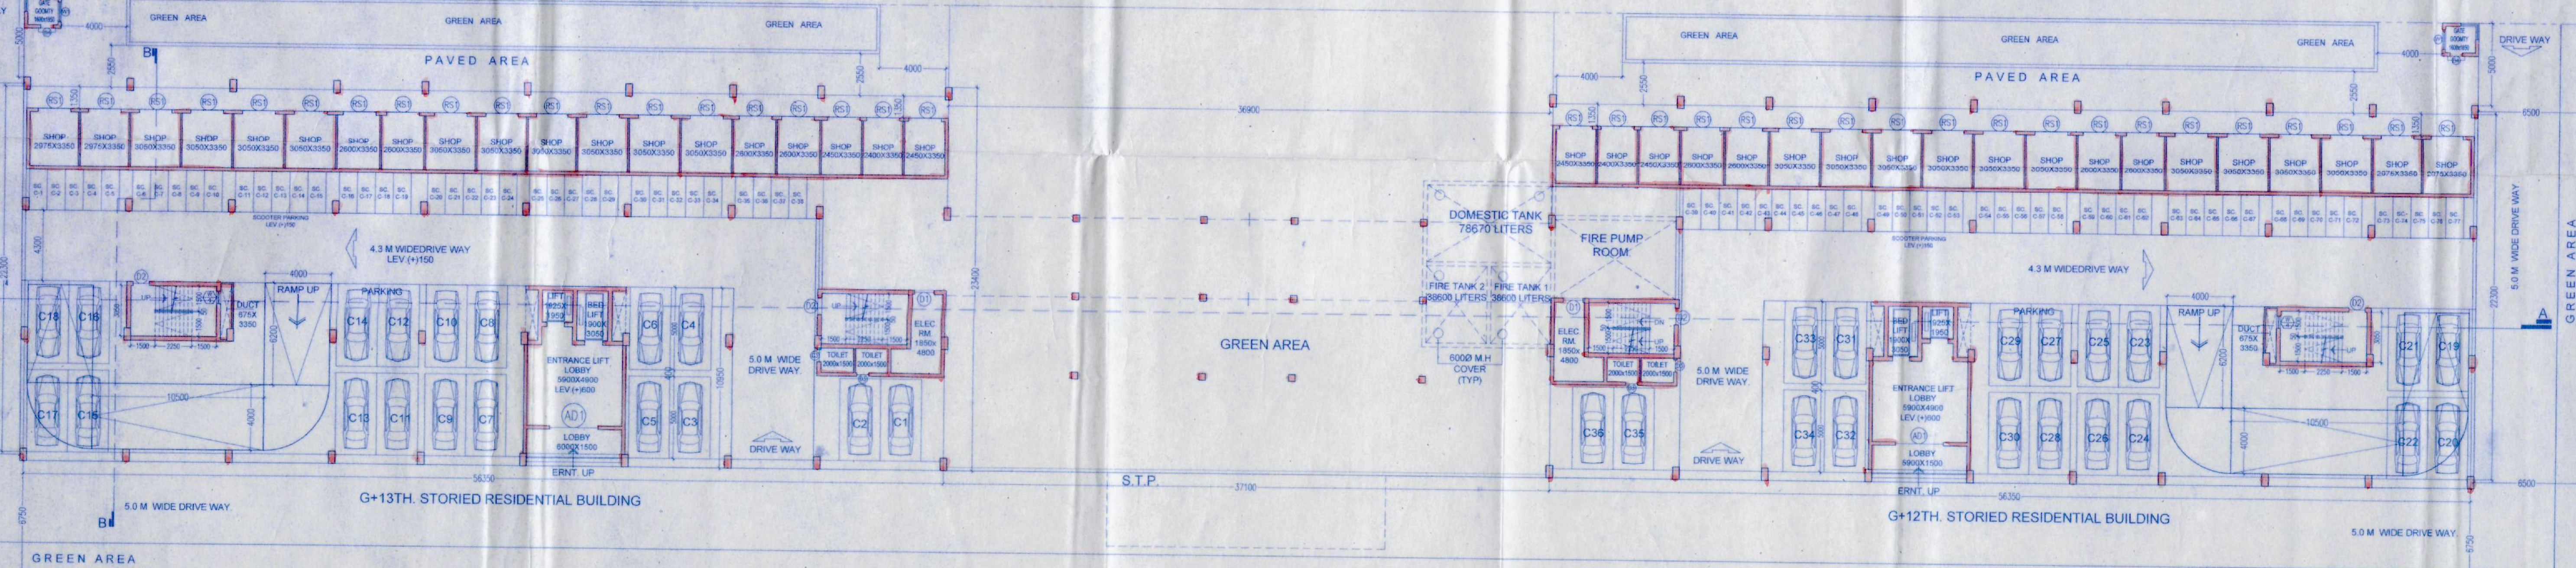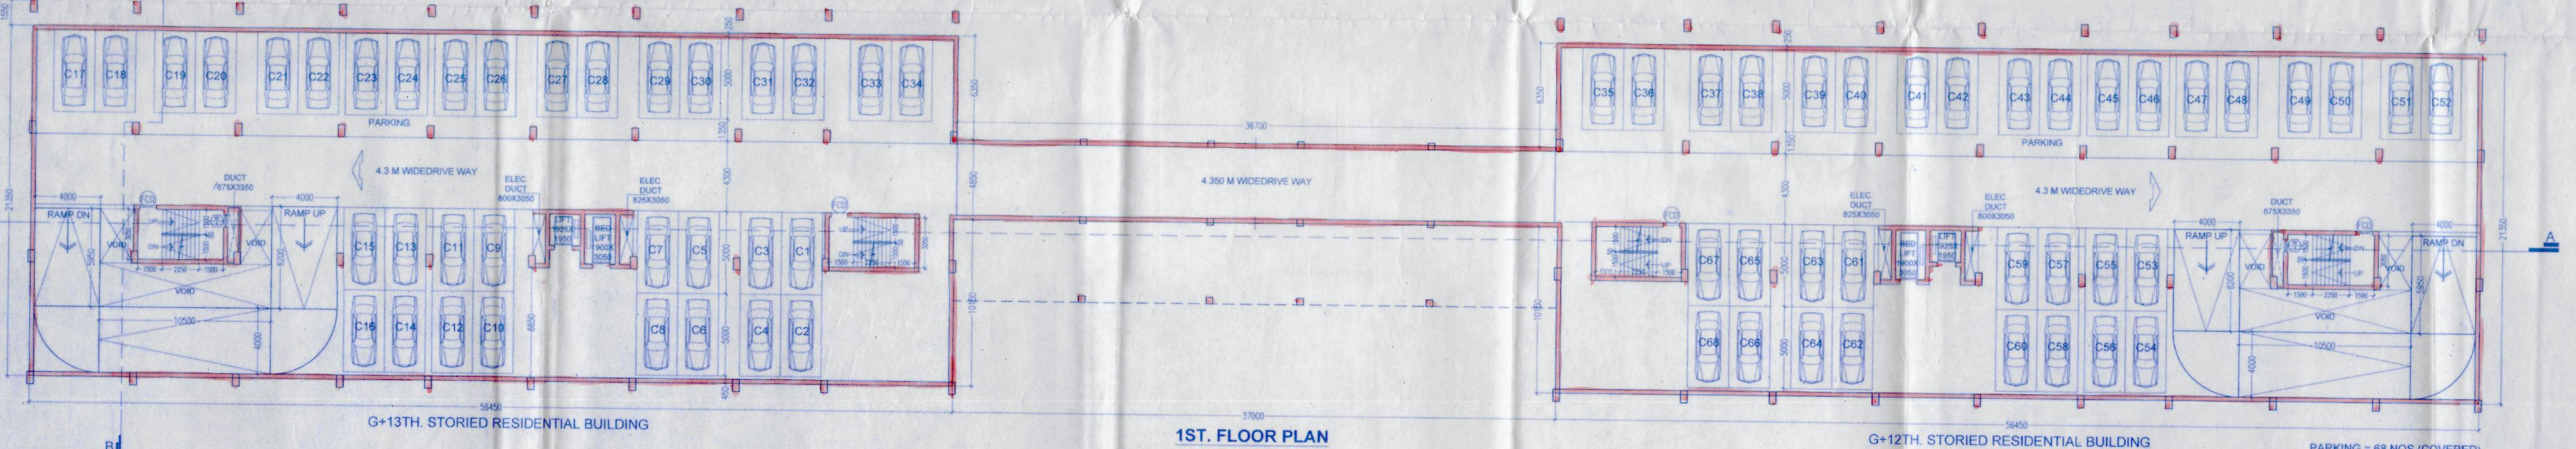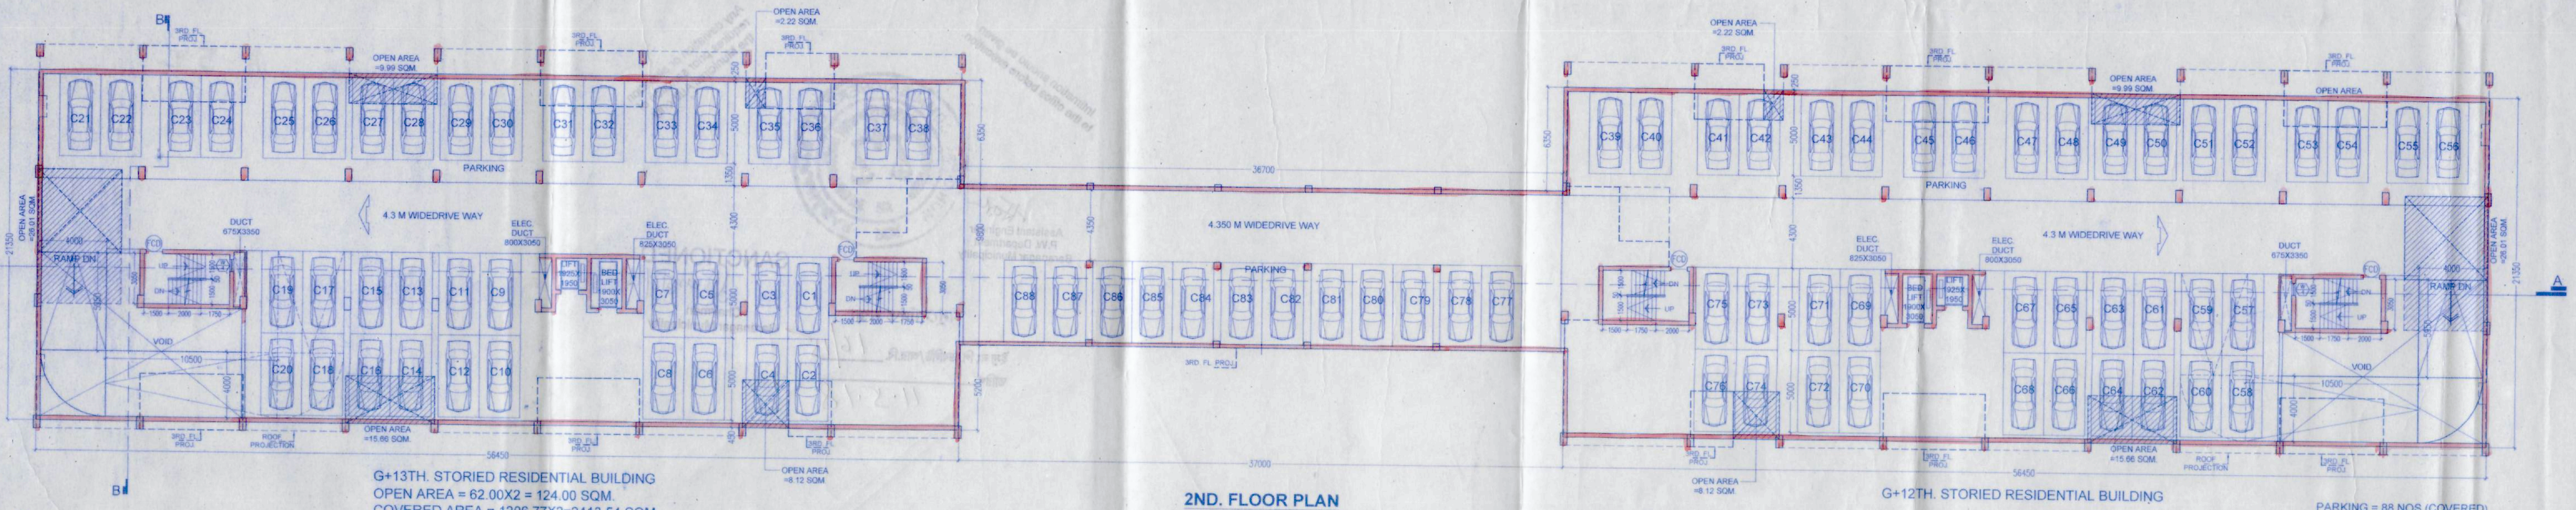

F-4

A-52

9-12 & 4-13 H. Road
1st H. & 2nd H. plan

Sanctioned by the Councilors at
their meeting held on 13.2.18
Vide Item No. 5 (iv)

Information should be given
to the other before sanction

Any deviation or alteration
requires prior sanction of
the Municipal Authority.



For
Assistant Engineer
P.W. Department
Baranagar Municipality

SANCTIONED
16/5/18
Chairman
Baranagar Municipality

অনুমোদিত নকশা
ইসক নং পি. ডব্লিউ/সি.ডি. 16/15
তারিখ 11.5.18

A-52