

PROPOSED GROUND PLAN FOR STORED RESIDENTIAL BUILDING AT BANKIM NAGAR, SILIGURI.
 J.L. NO. 02/S.S. BHAKTINAGAR
 DIST. PALAIGUR, WEST BENGAL.

OWNERS







LOCATION
 BANKIM NAGAR, SILIGURI.

SCHEDULE OF LAND
 MOUZA DAGRAM -
 K.L. NO. 7/62 (R.S.) 47, 69, 95, 60, 134, 136,
 8 (R.S.) 41, NO. 02 S.M.C. WORD NO. 4,
 P.S. BHAKTINAGAR DIST. PALAIGUR.

SCHEDULE OF DOORS & WINDOWS

NO	SILL	LINTEL	SIZE
D1	2150	2150	1200X2150
D2	2150	2150	1100X2150
D3	2150	2150	900X2150
ST	1200	2150	1200X1800

AREA STATEMENT

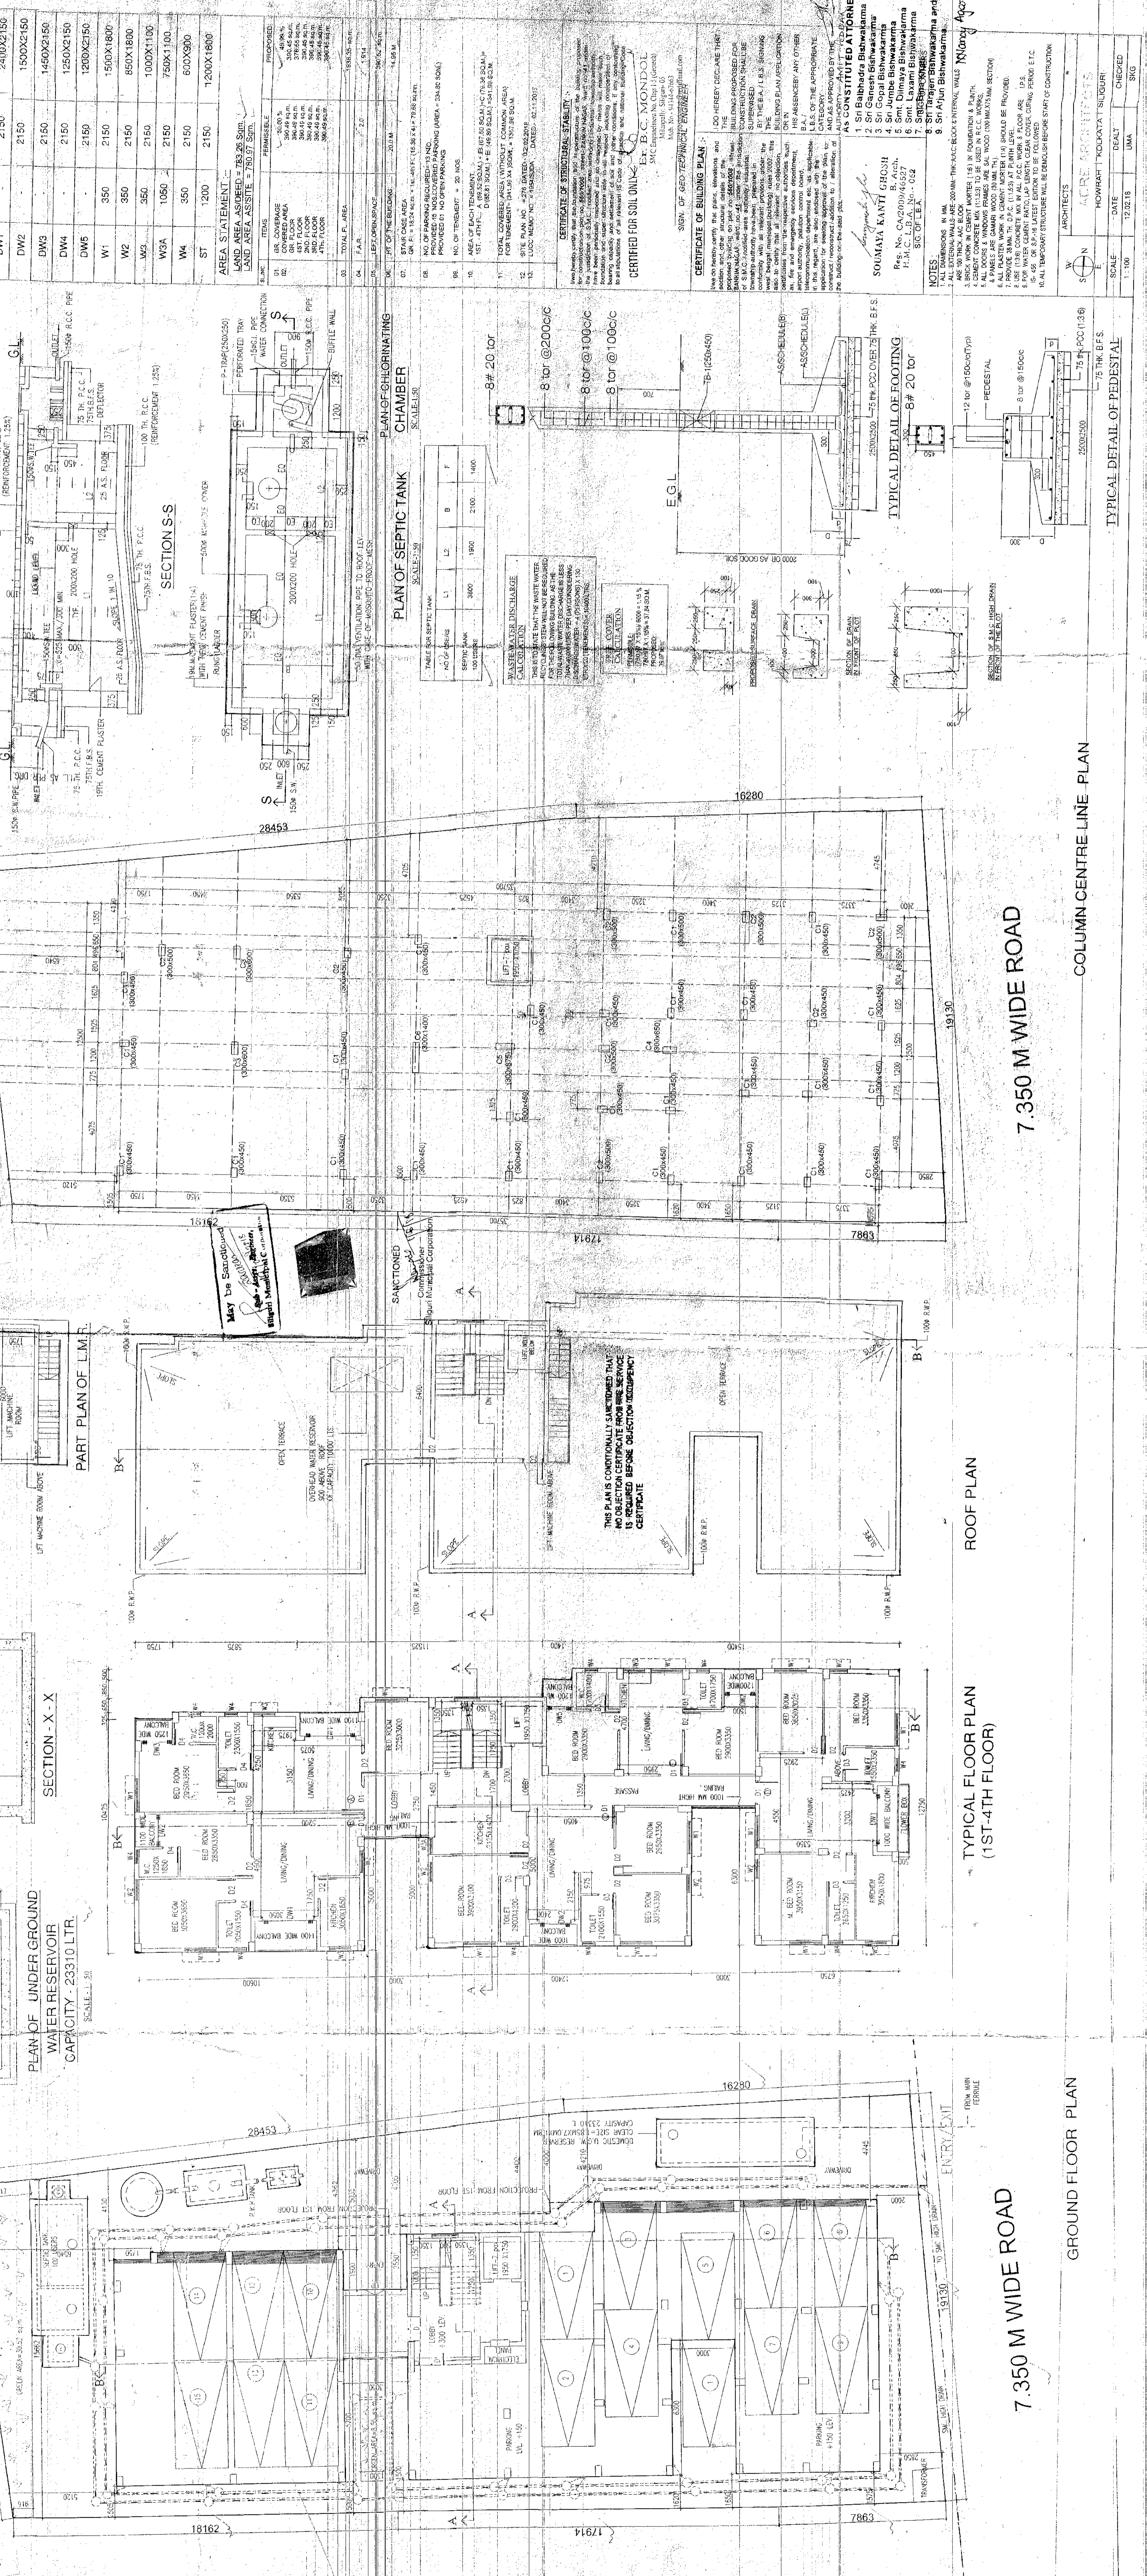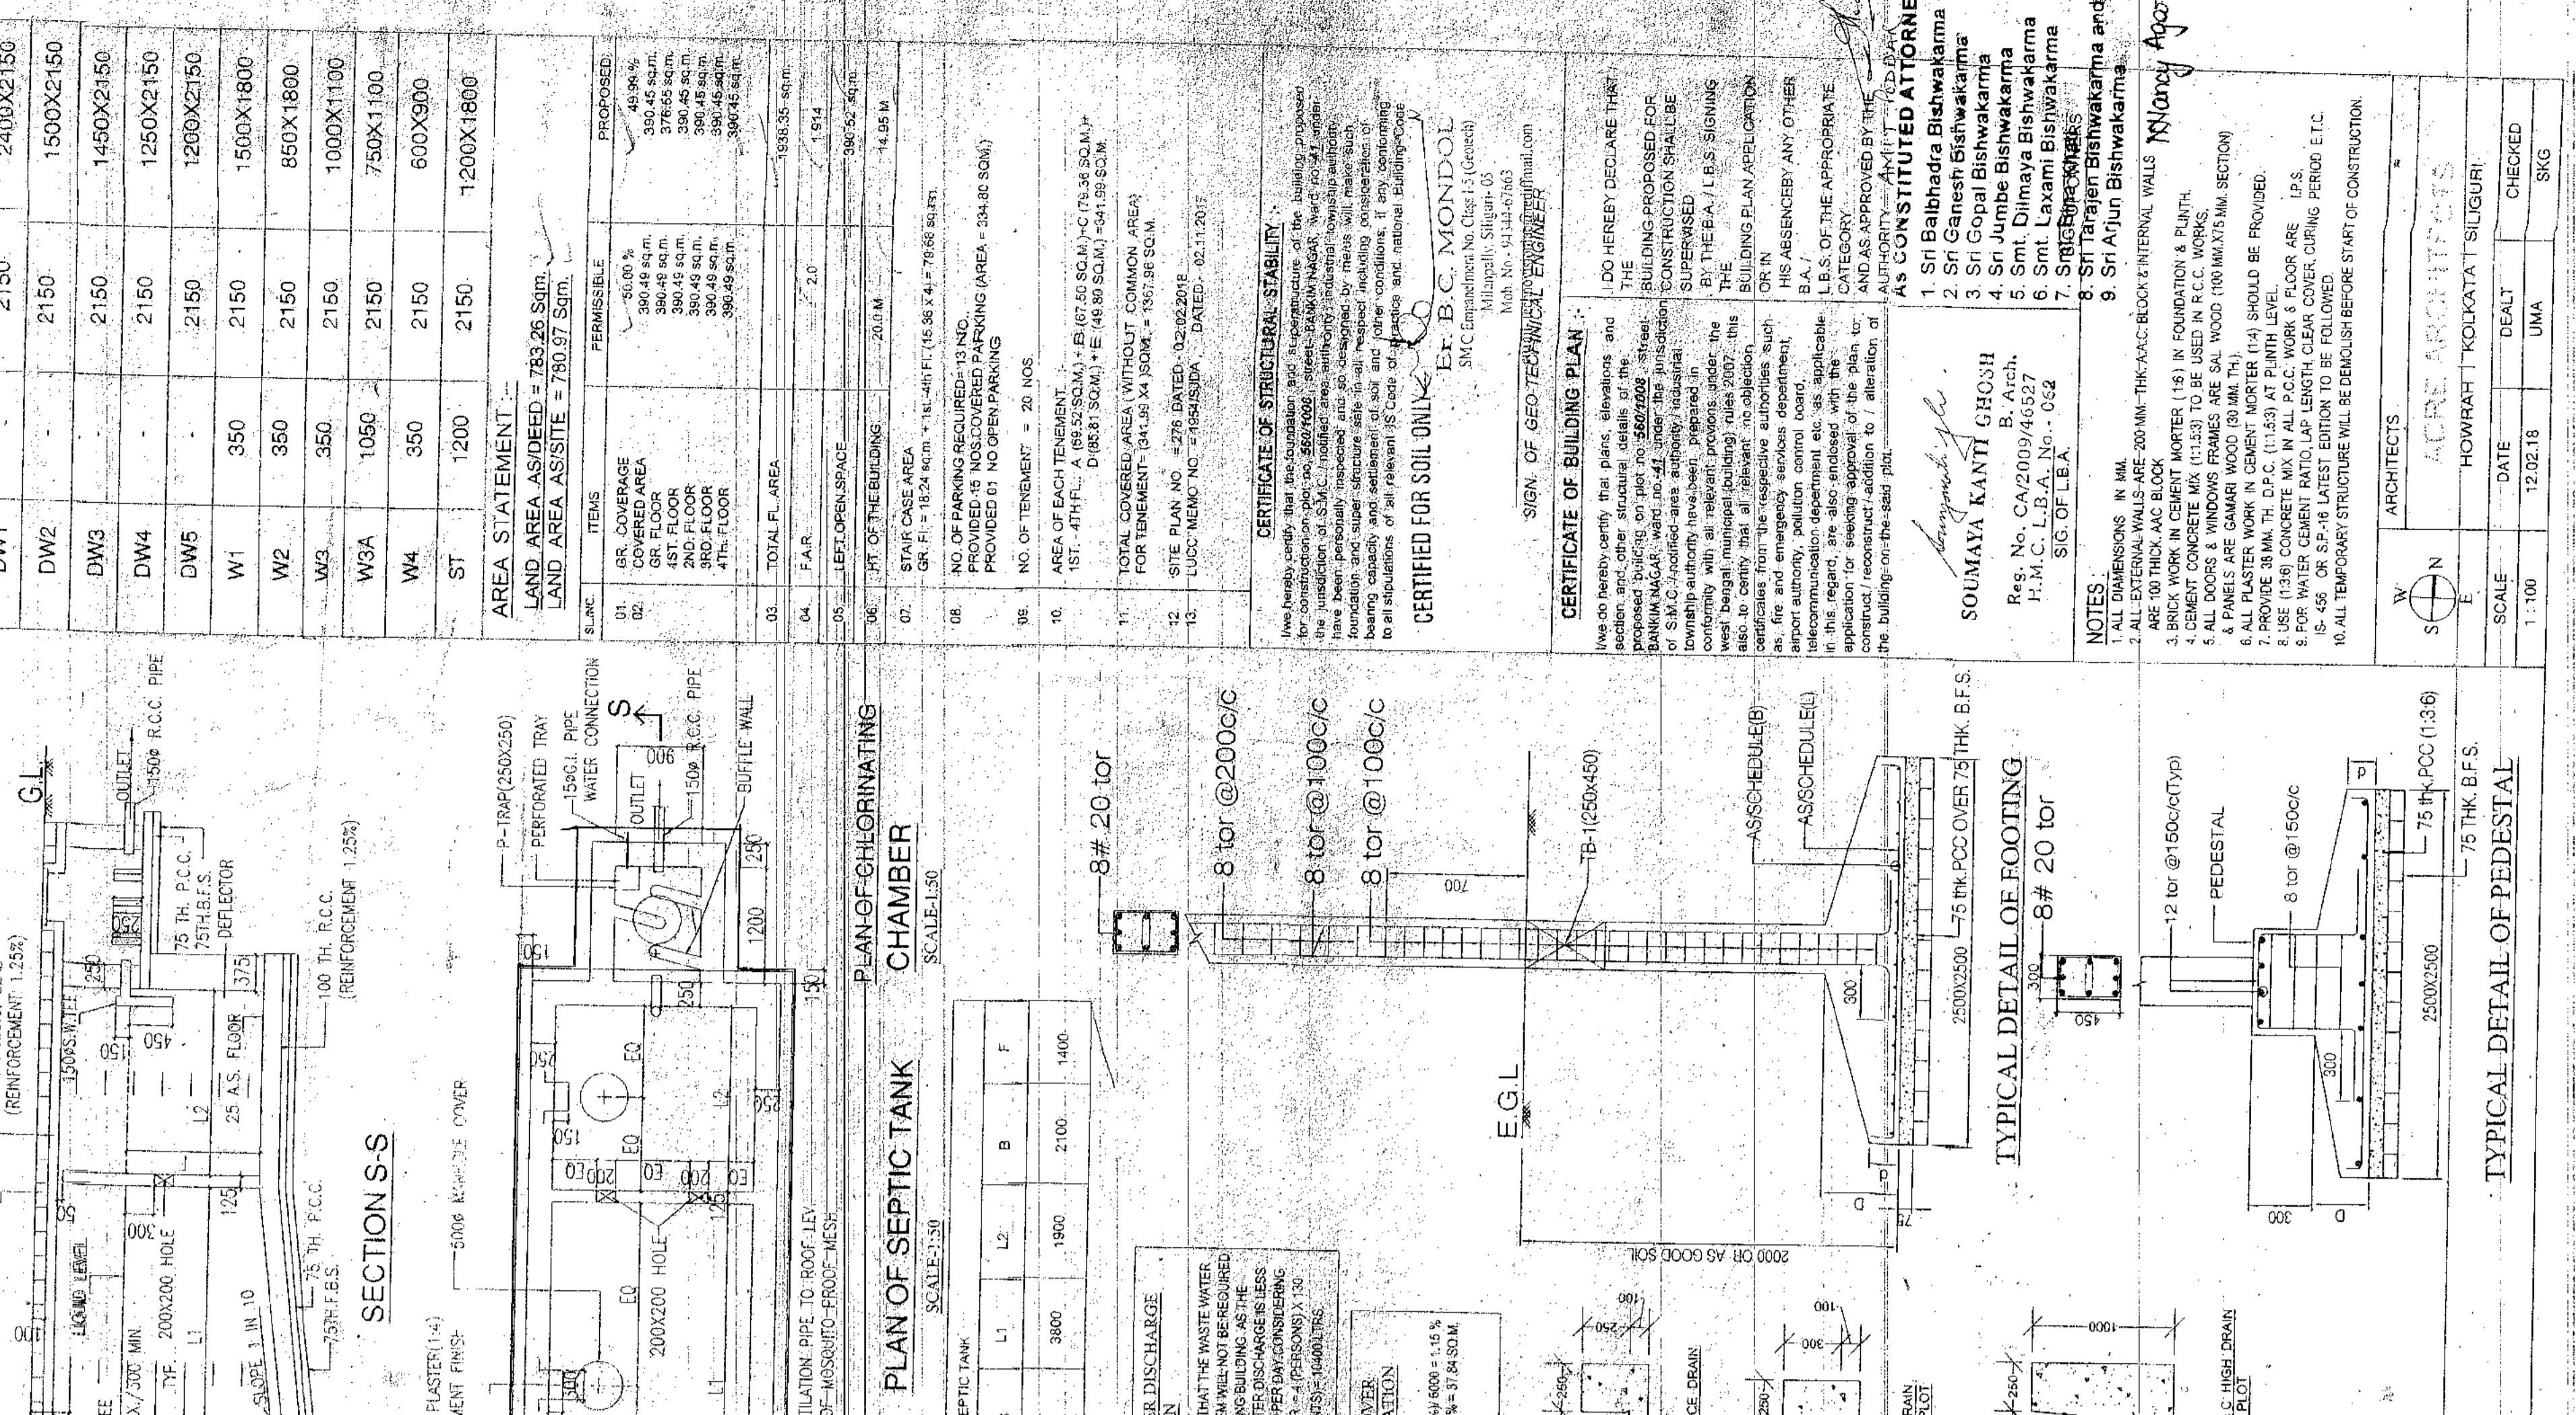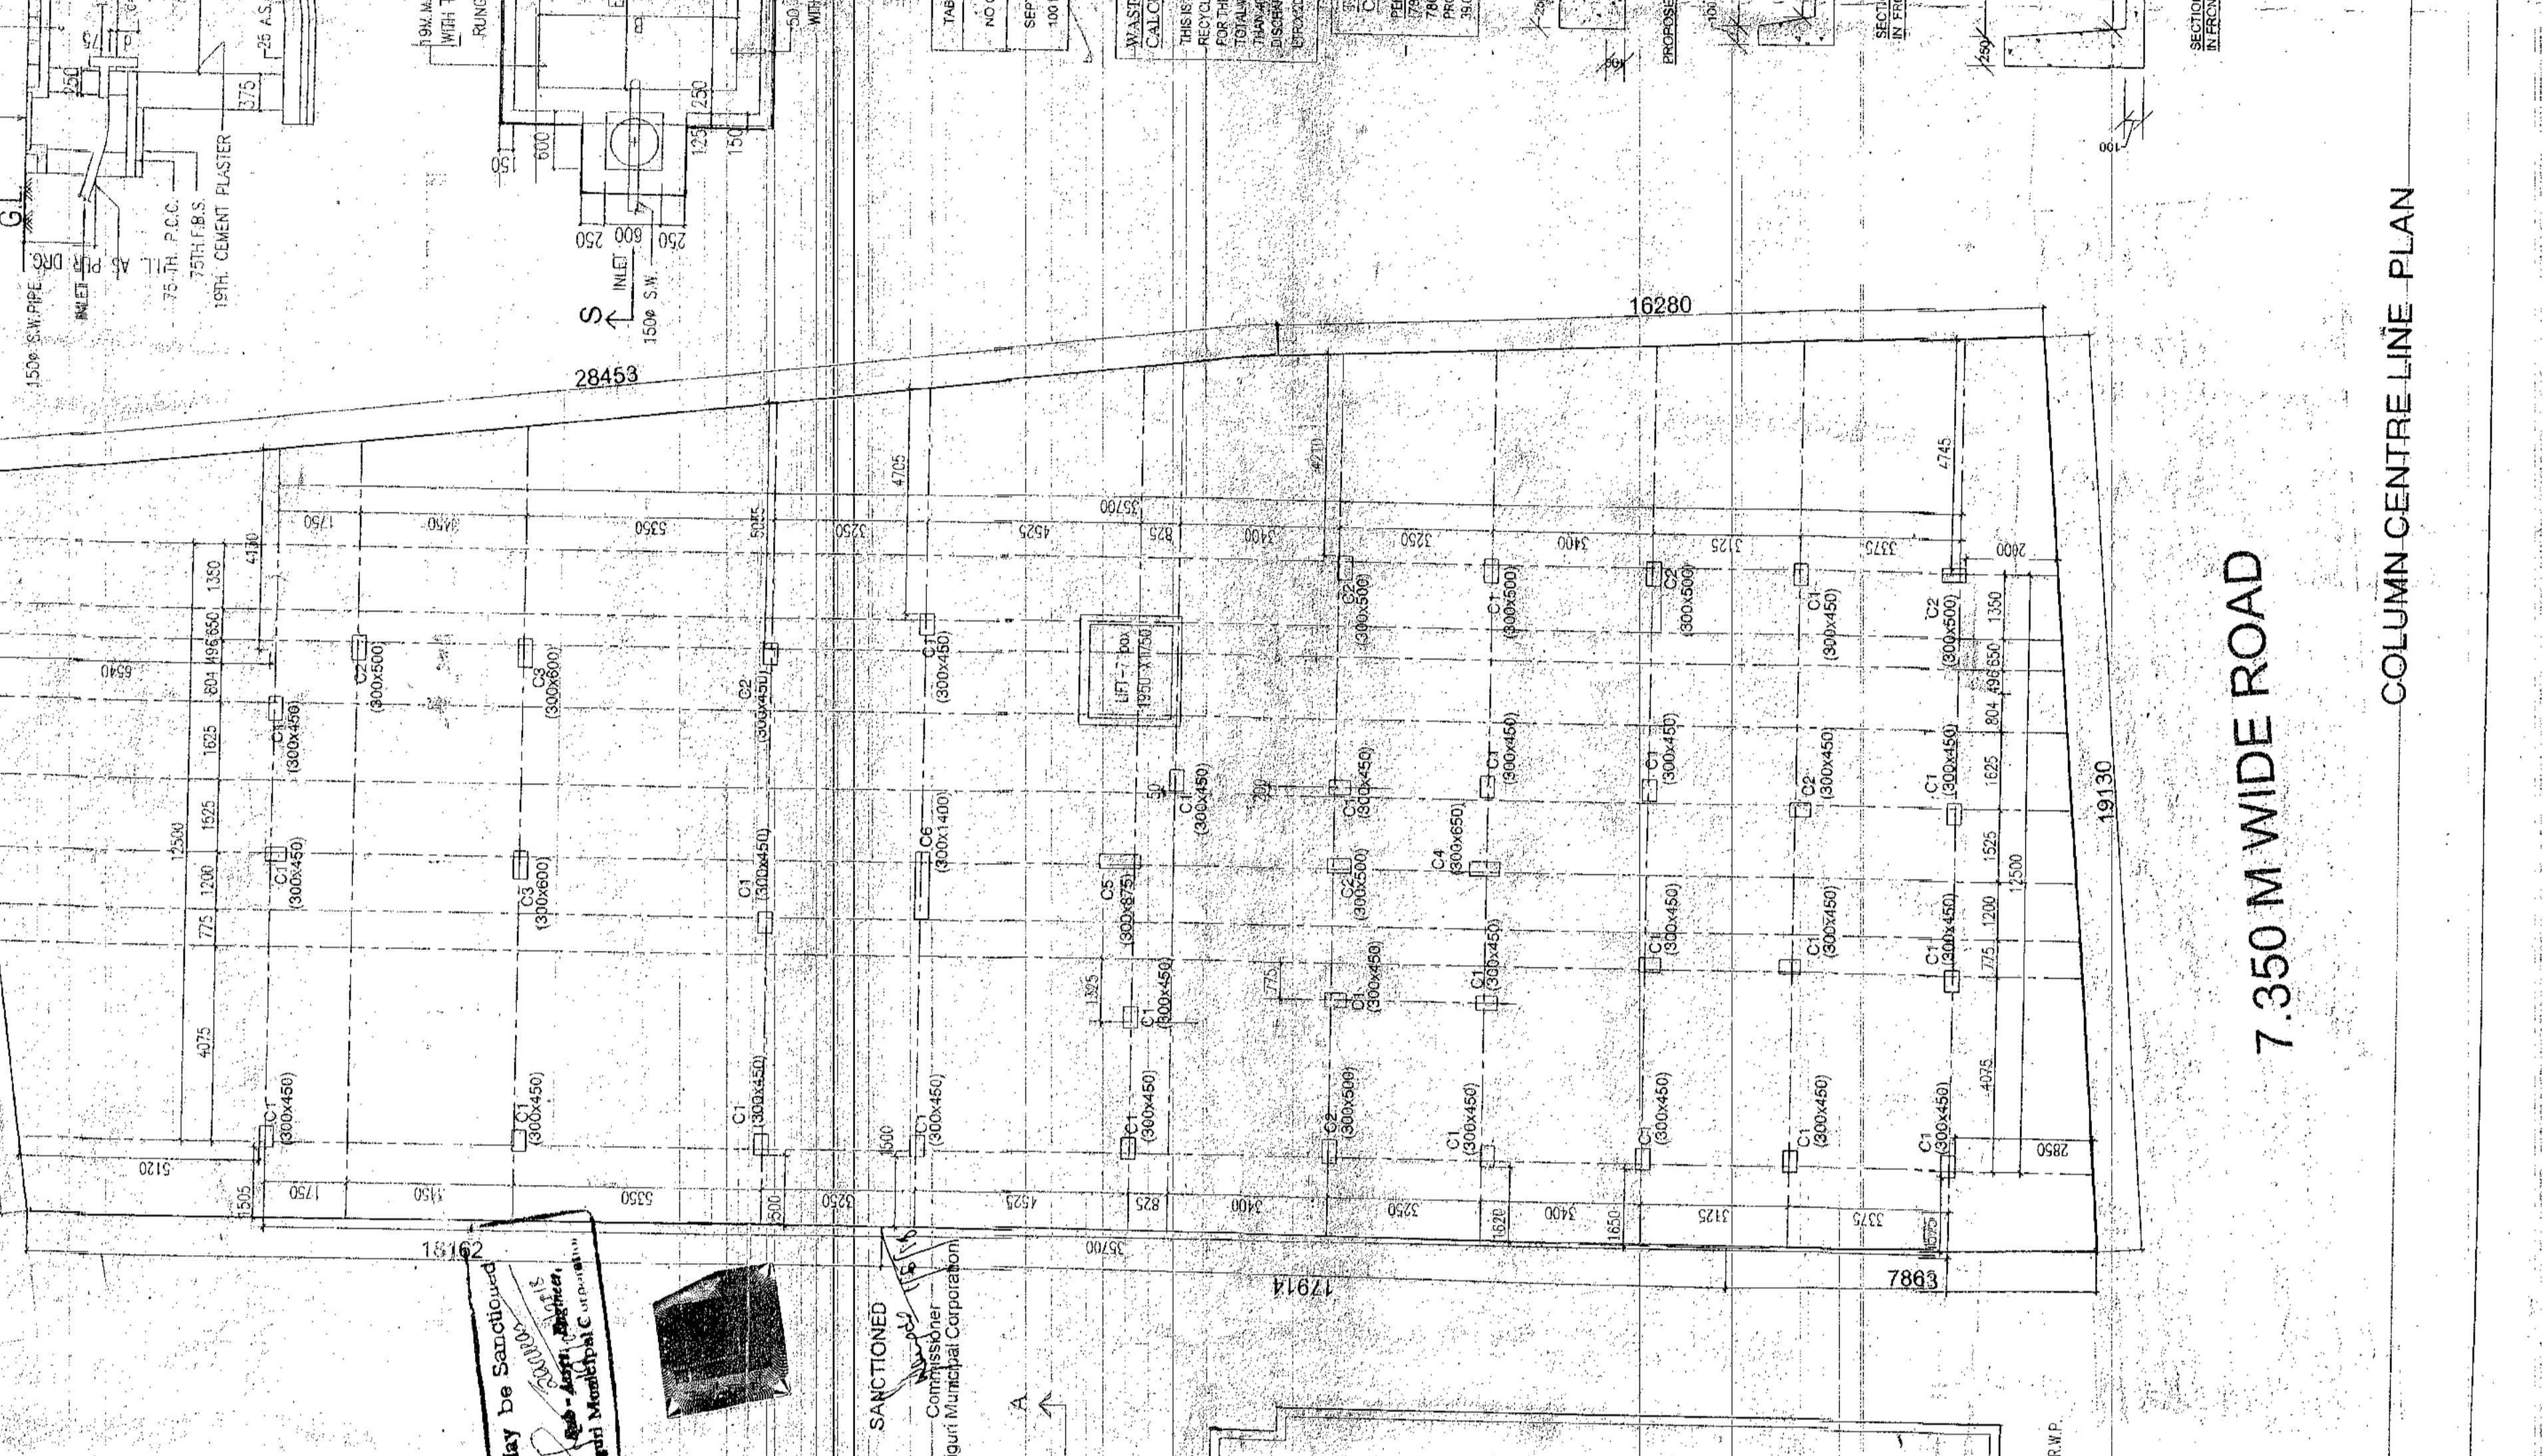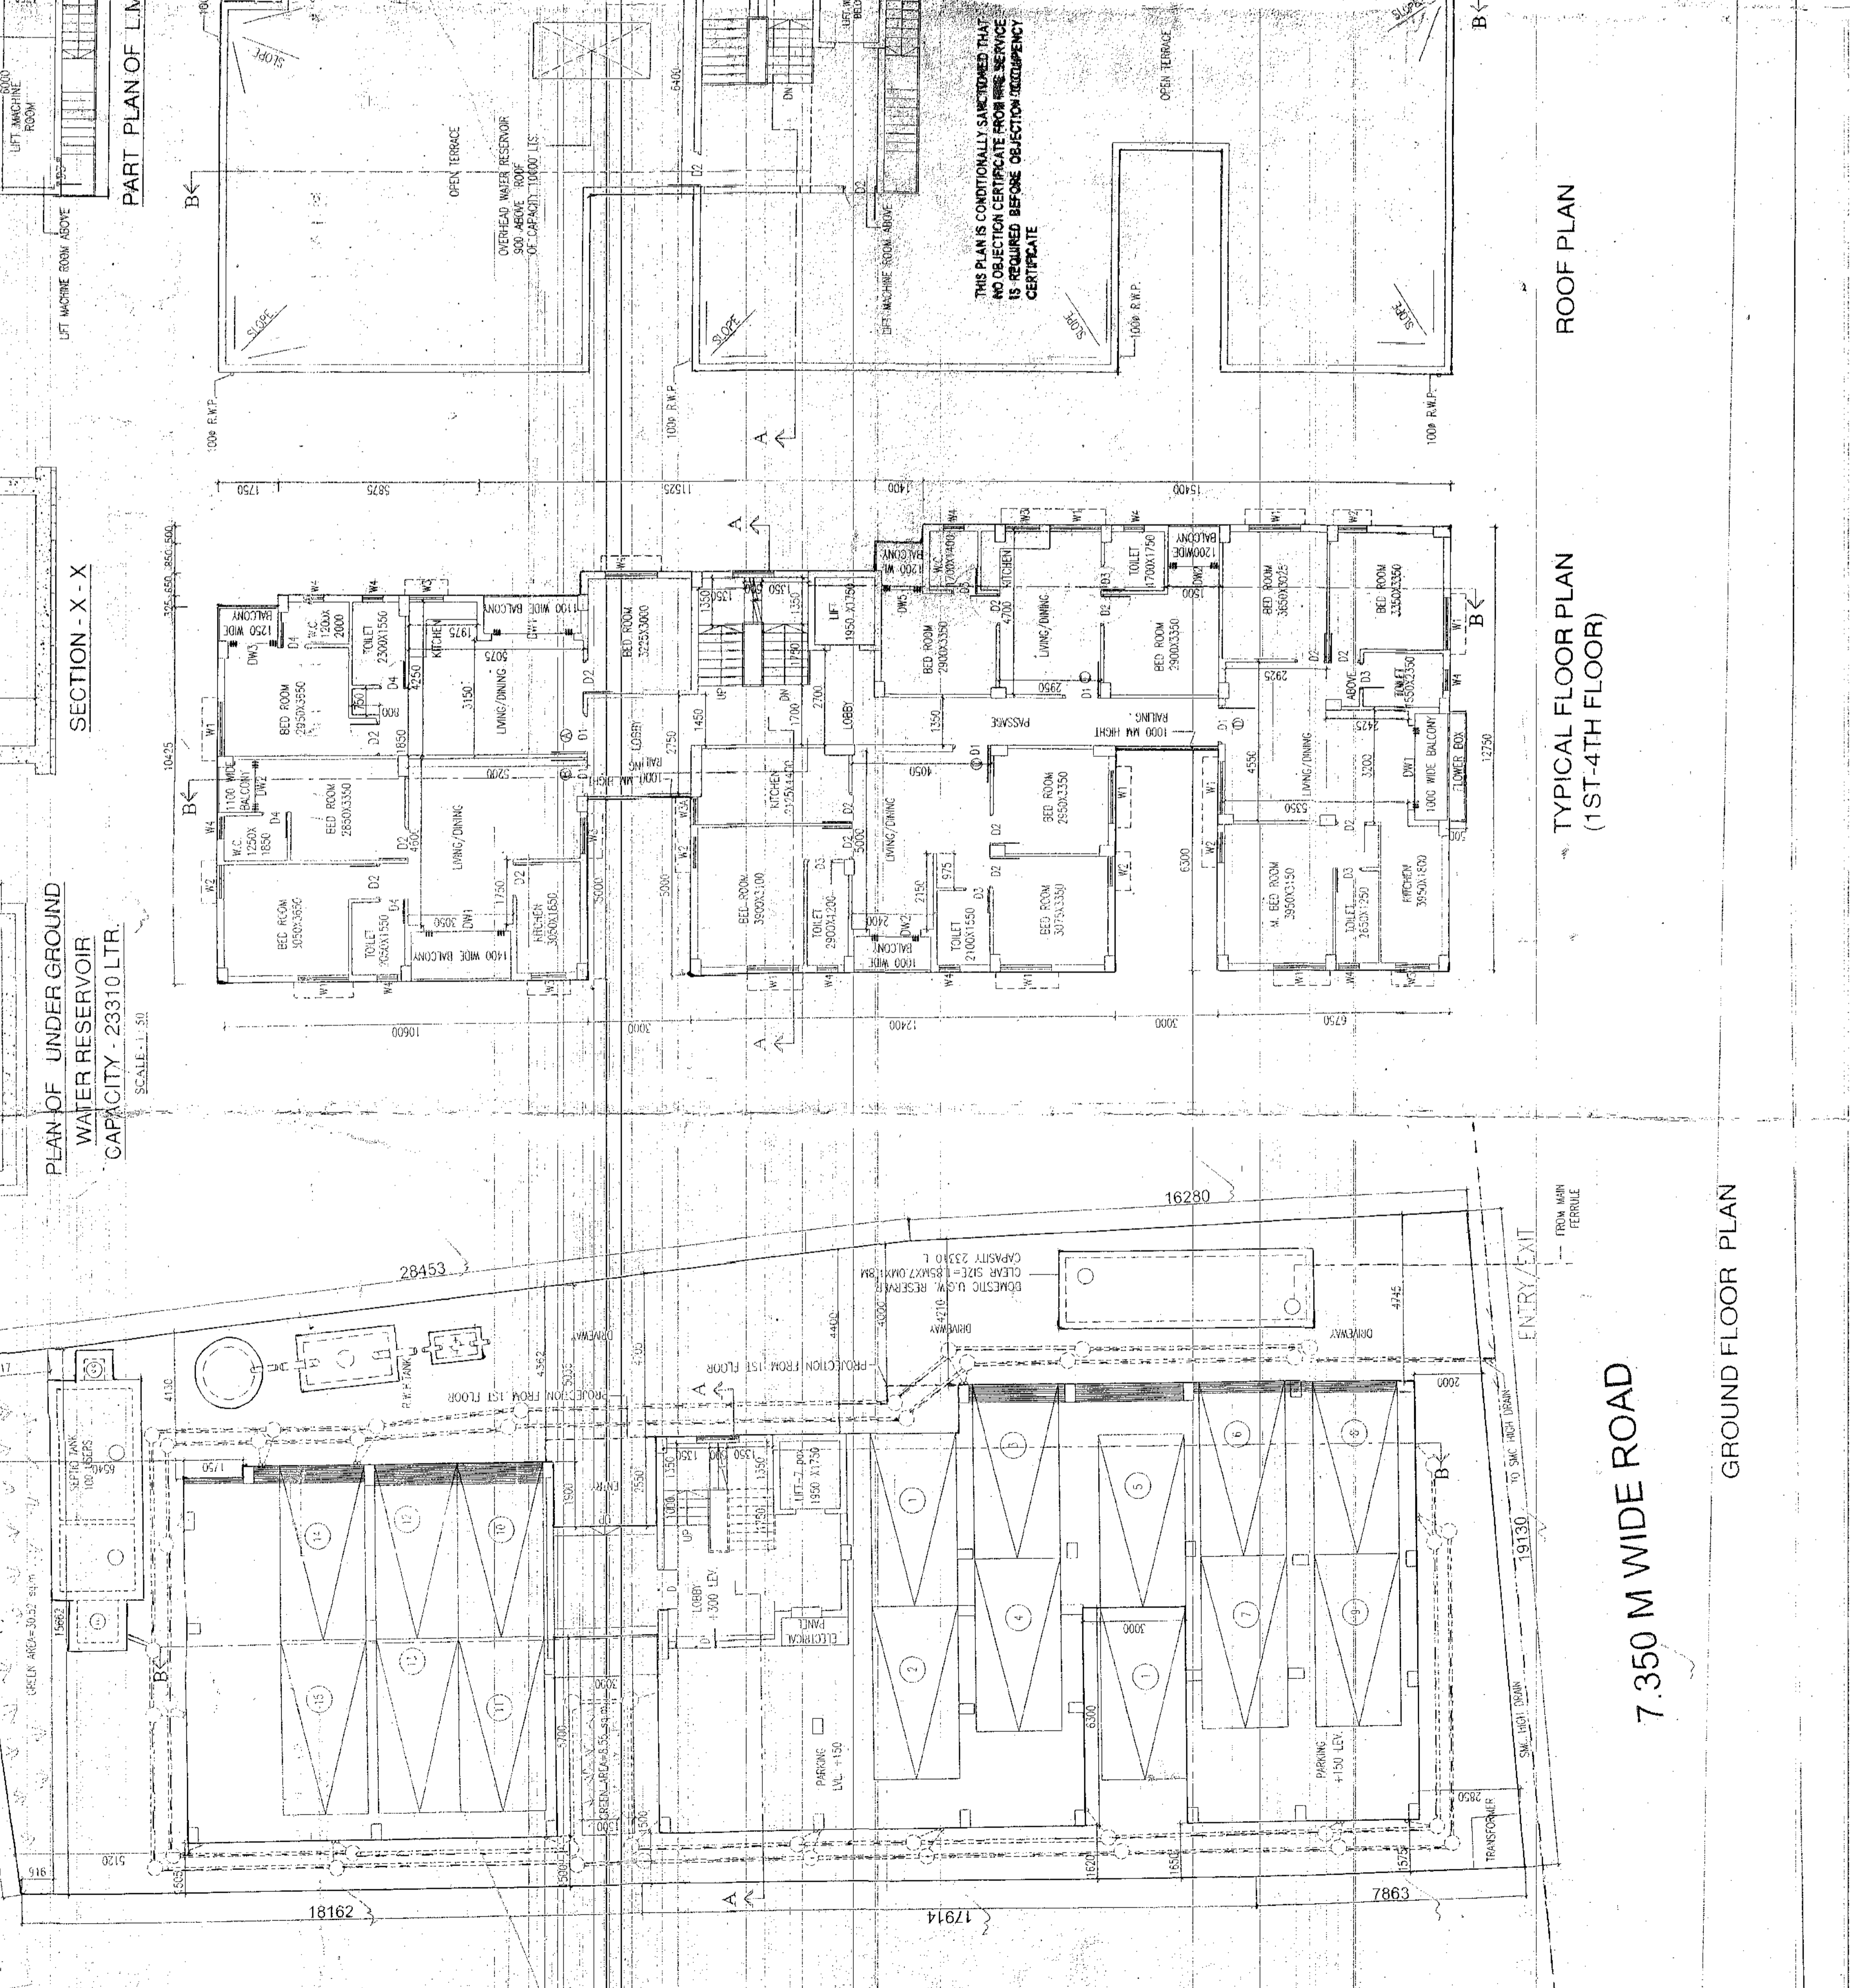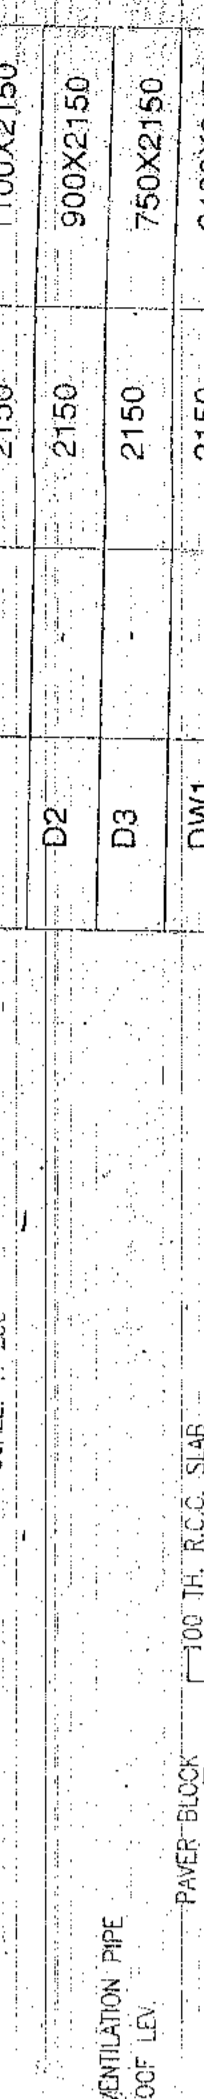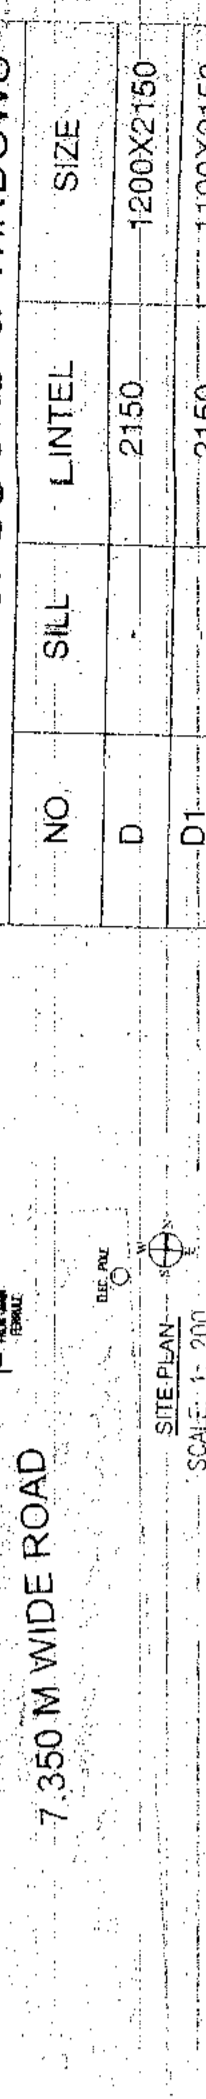

NO	SILL	LINTEL	SIZE
DW2	2150	2150	2400X2150
DW3	2150	2150	1500X2150
DW4	2150	2150	1450X2150
DW5	2150	2150	1250X2150
W1	350	2150	500X1800
W2	350	2150	850X1800
W3	350	2150	1000X1100
W4	1050	2150	750X1100
W5	350	2150	800X900
ST	1200	2150	1200X1800








