


TYPICAL FLOOR (1ST - 5TH FLOOR)							
FLAT NO.	CARPET AREA			COVERED AREA	PRO. LIFT-STAIR AND LOBBY AREA	TOTAL COVERED AREA	SUPER BUILD UP AREA A(26%)
	CARPET AREA(FLAT)	BALCONY AREA	C.B. AREA				
TYPE A	931 SFT.	47 SFT.	7 SFT.	1062 SFT.	137 SFT.	1199 SFT.	1511 SFT.
TYPE B	847 SFT.	47 SFT.	9 SFT.	980 SFT.	127 SFT.	1107 SFT.	1395 SFT.
TYPE C	687 SFT.	36 SFT.	—	789 SFT.	102 SFT.	891 SFT.	1123 SFT.
TYPE D	687 SFT.	36 SFT.	—	789 SFT.	102 SFT.	891 SFT.	1123 SFT.
TYPE E	847 SFT.	47 SFT.	9 SFT.	980 SFT.	127 SFT.	1107 SFT.	1395 SFT.
TYPE F	931 SFT.	47 SFT.	7 SFT.	1062 SFT.	137 SFT.	1199 SFT.	1511 SFT.
TYPE G	664 SFT.	37 SFT.	—	761 SFT.	98 SFT.	859 SFT.	1082 SFT.
TYPE H	664 SFT.	37 SFT.	—	761 SFT.	98 SFT.	859 SFT.	1082 SFT.

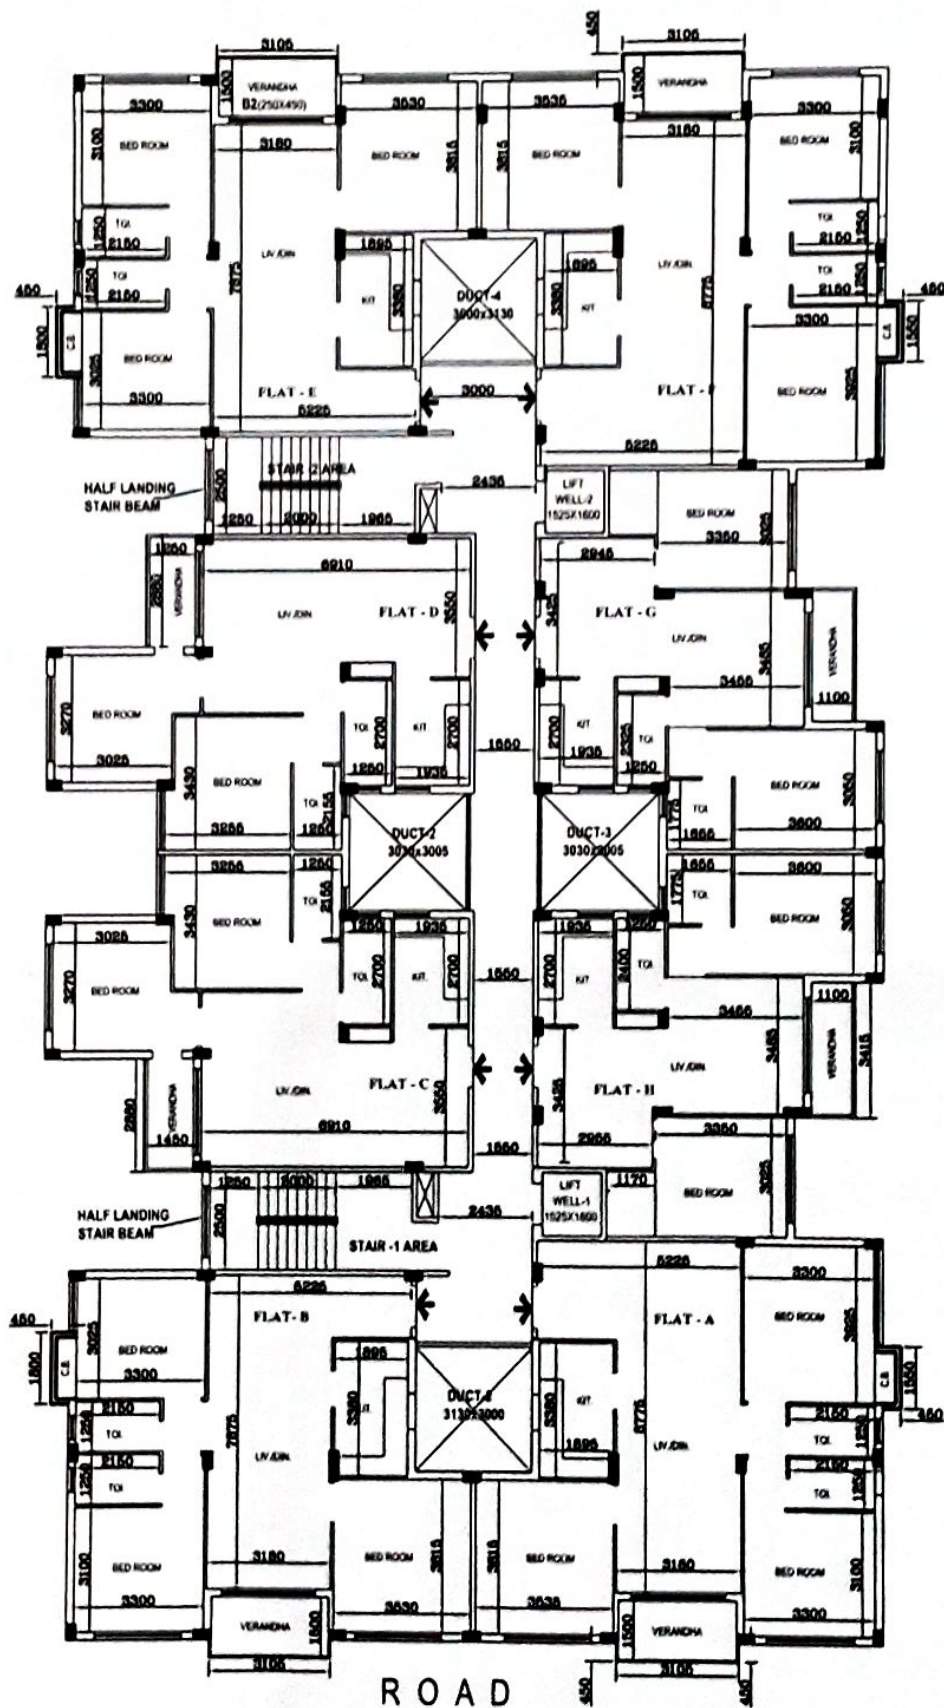

ROAD
TYPICAL FLOOR PLAN

Silver Fay