

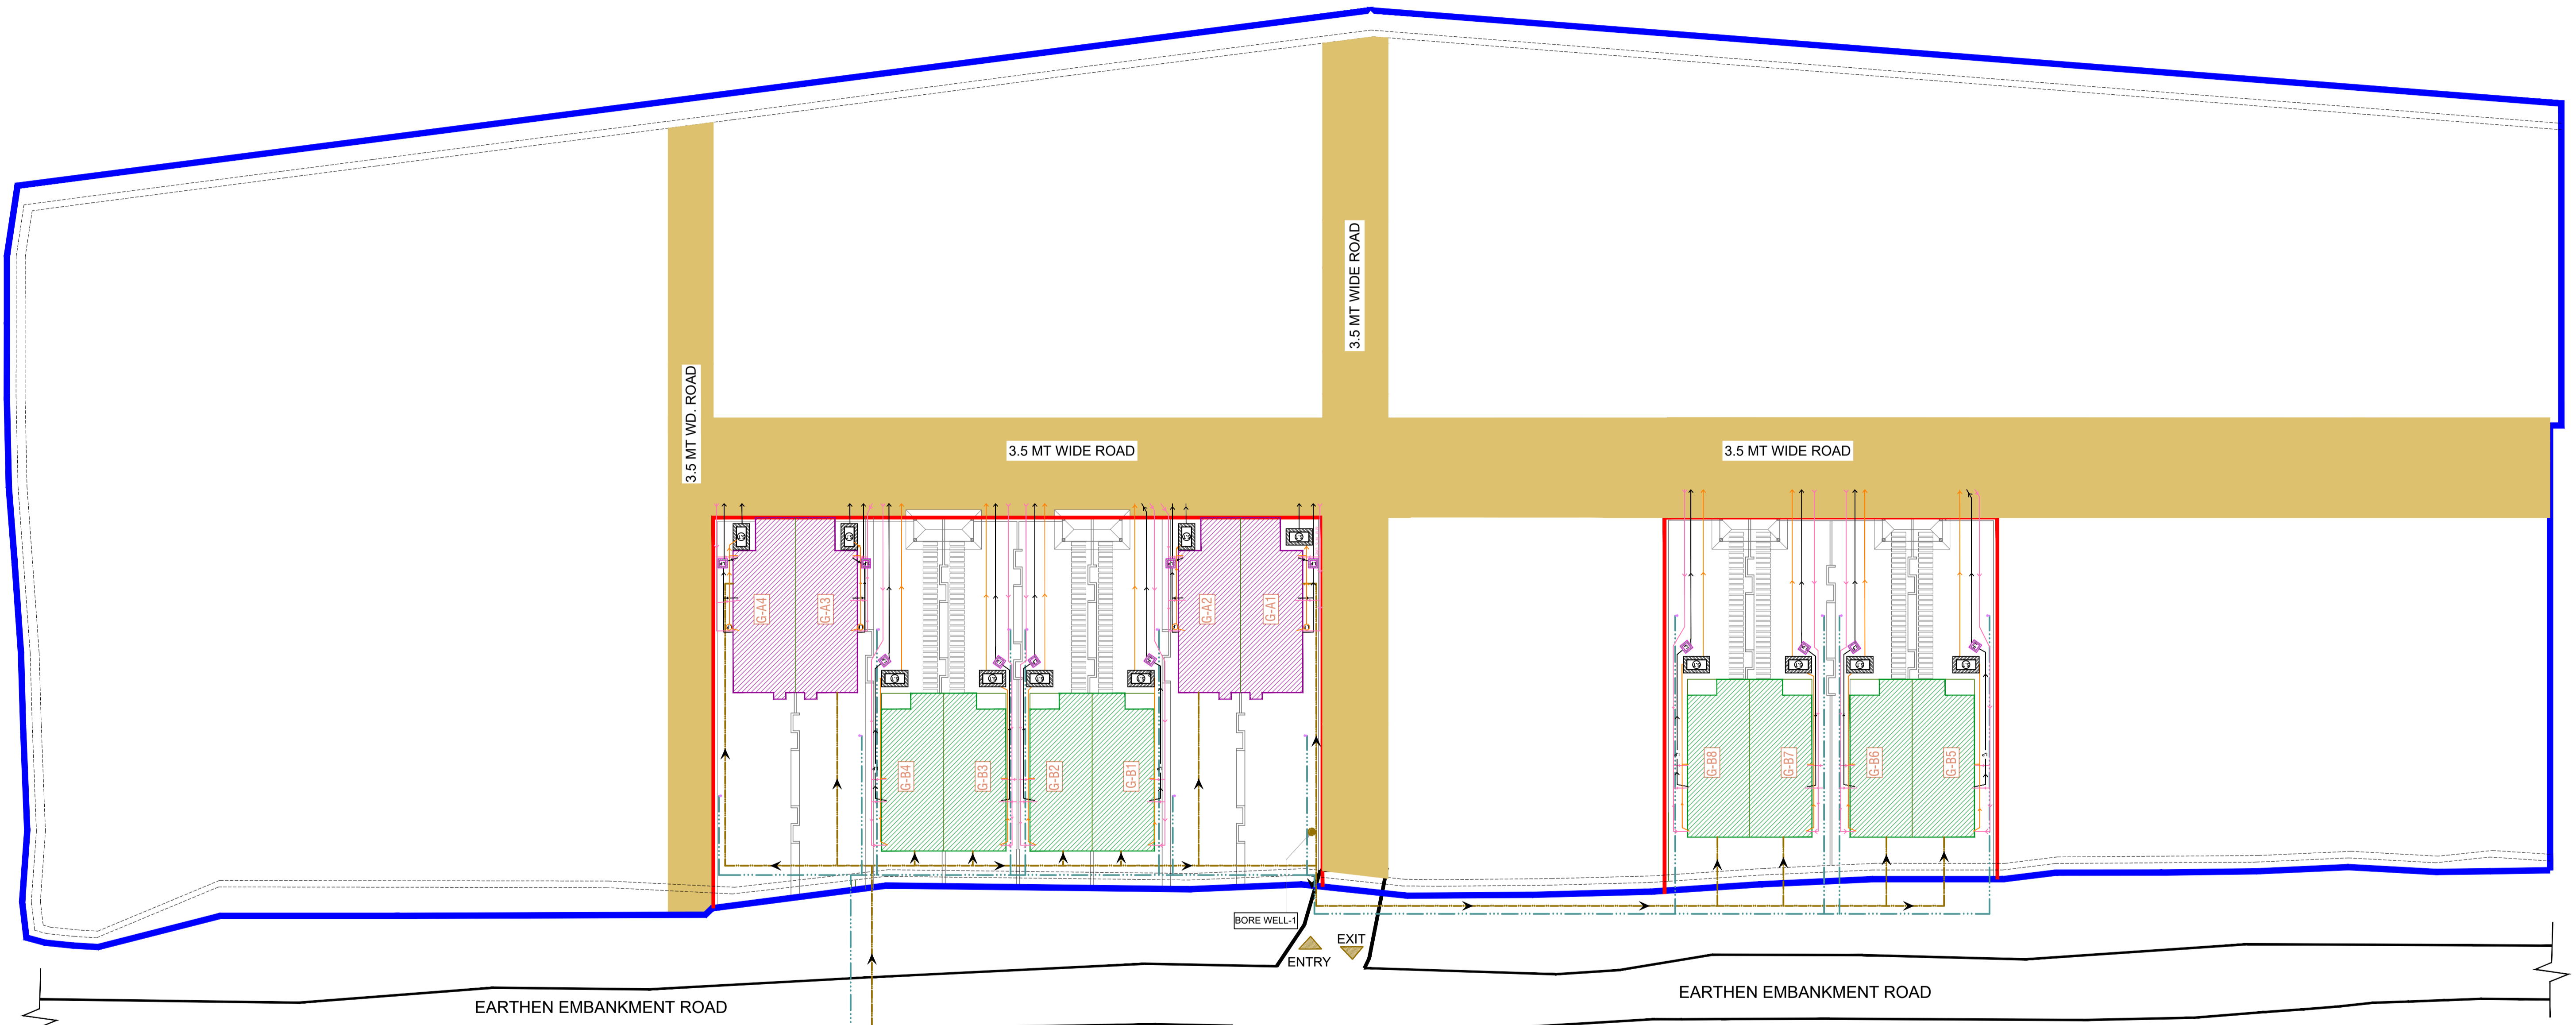


PROJECT - GANGA KUTIR RESIDENCY LIMITED EDITION
 PLAN OF DEVELOPMENT WORKS AND FACILITIES

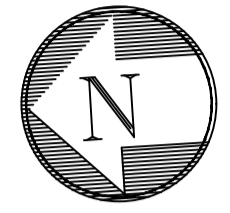

MOUZA: SINGHALGUNJABAD
 P.S. : RAMNAGAR
 TOTAL BUA AREA= 1135.96 SQ.M.
 LATTITUDE / LONGITUDE=22°12'15.9" N 88°07'55.7" E

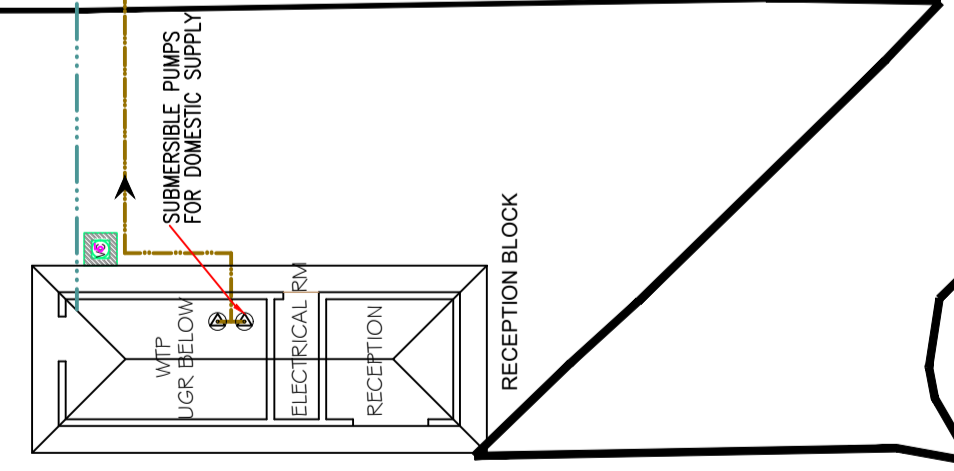

7 MT WIDE CAMPUS ROAD

	BOUNDARY WALL
	TYPE - A (PROPOSED)
	TYPE - B (PROPOSED)
	COMMON PORTION
	GARDEN WATER
	32 Ø W. S. LINE
	110 Ø DRAINAGE LINE

	DRINKING WATER	APPLICABLE
	SEWAGE SYSTEM	APPLICABLE
	FIRE FIGHTING FACILITIES	NOT APPLICABLE
	EMERGENCY EVACUATION	NOT APPLICABLE
	USE OF RENEWABLE ENERGY	NOT APPLICABLE