


NORTH

PRIVATE PASSAGE

OLD CALCUTTA ROAD

GROUND FLOOR PLAN

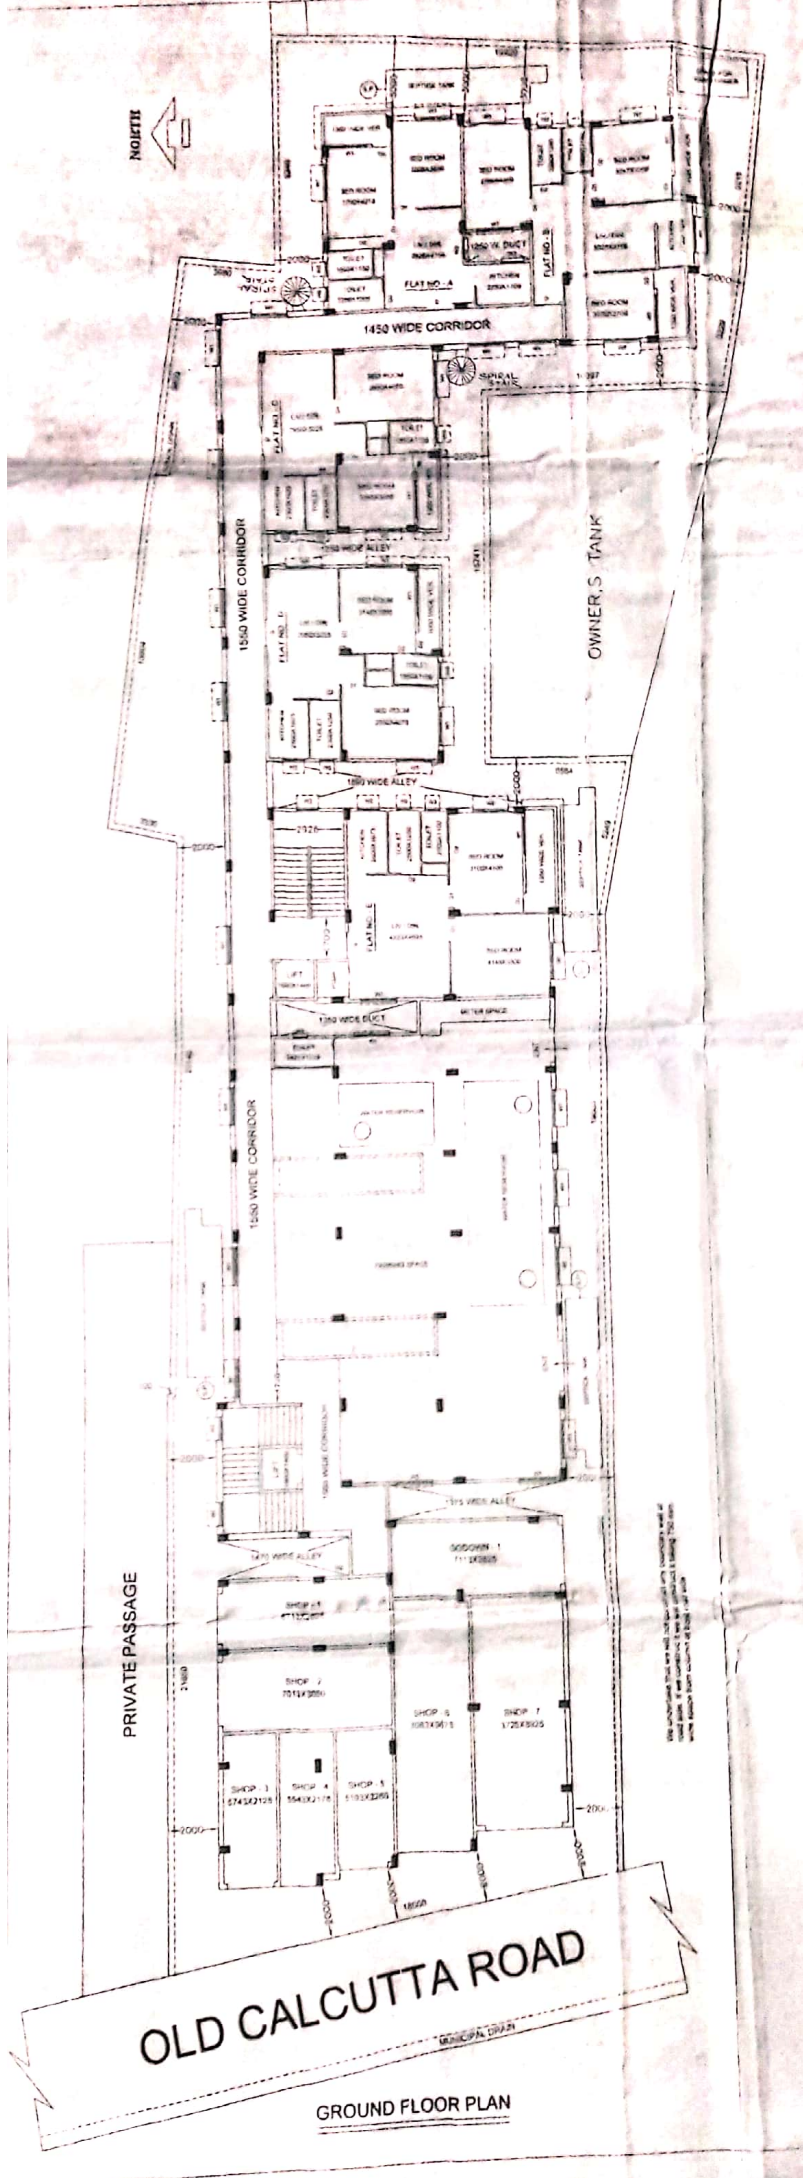

