




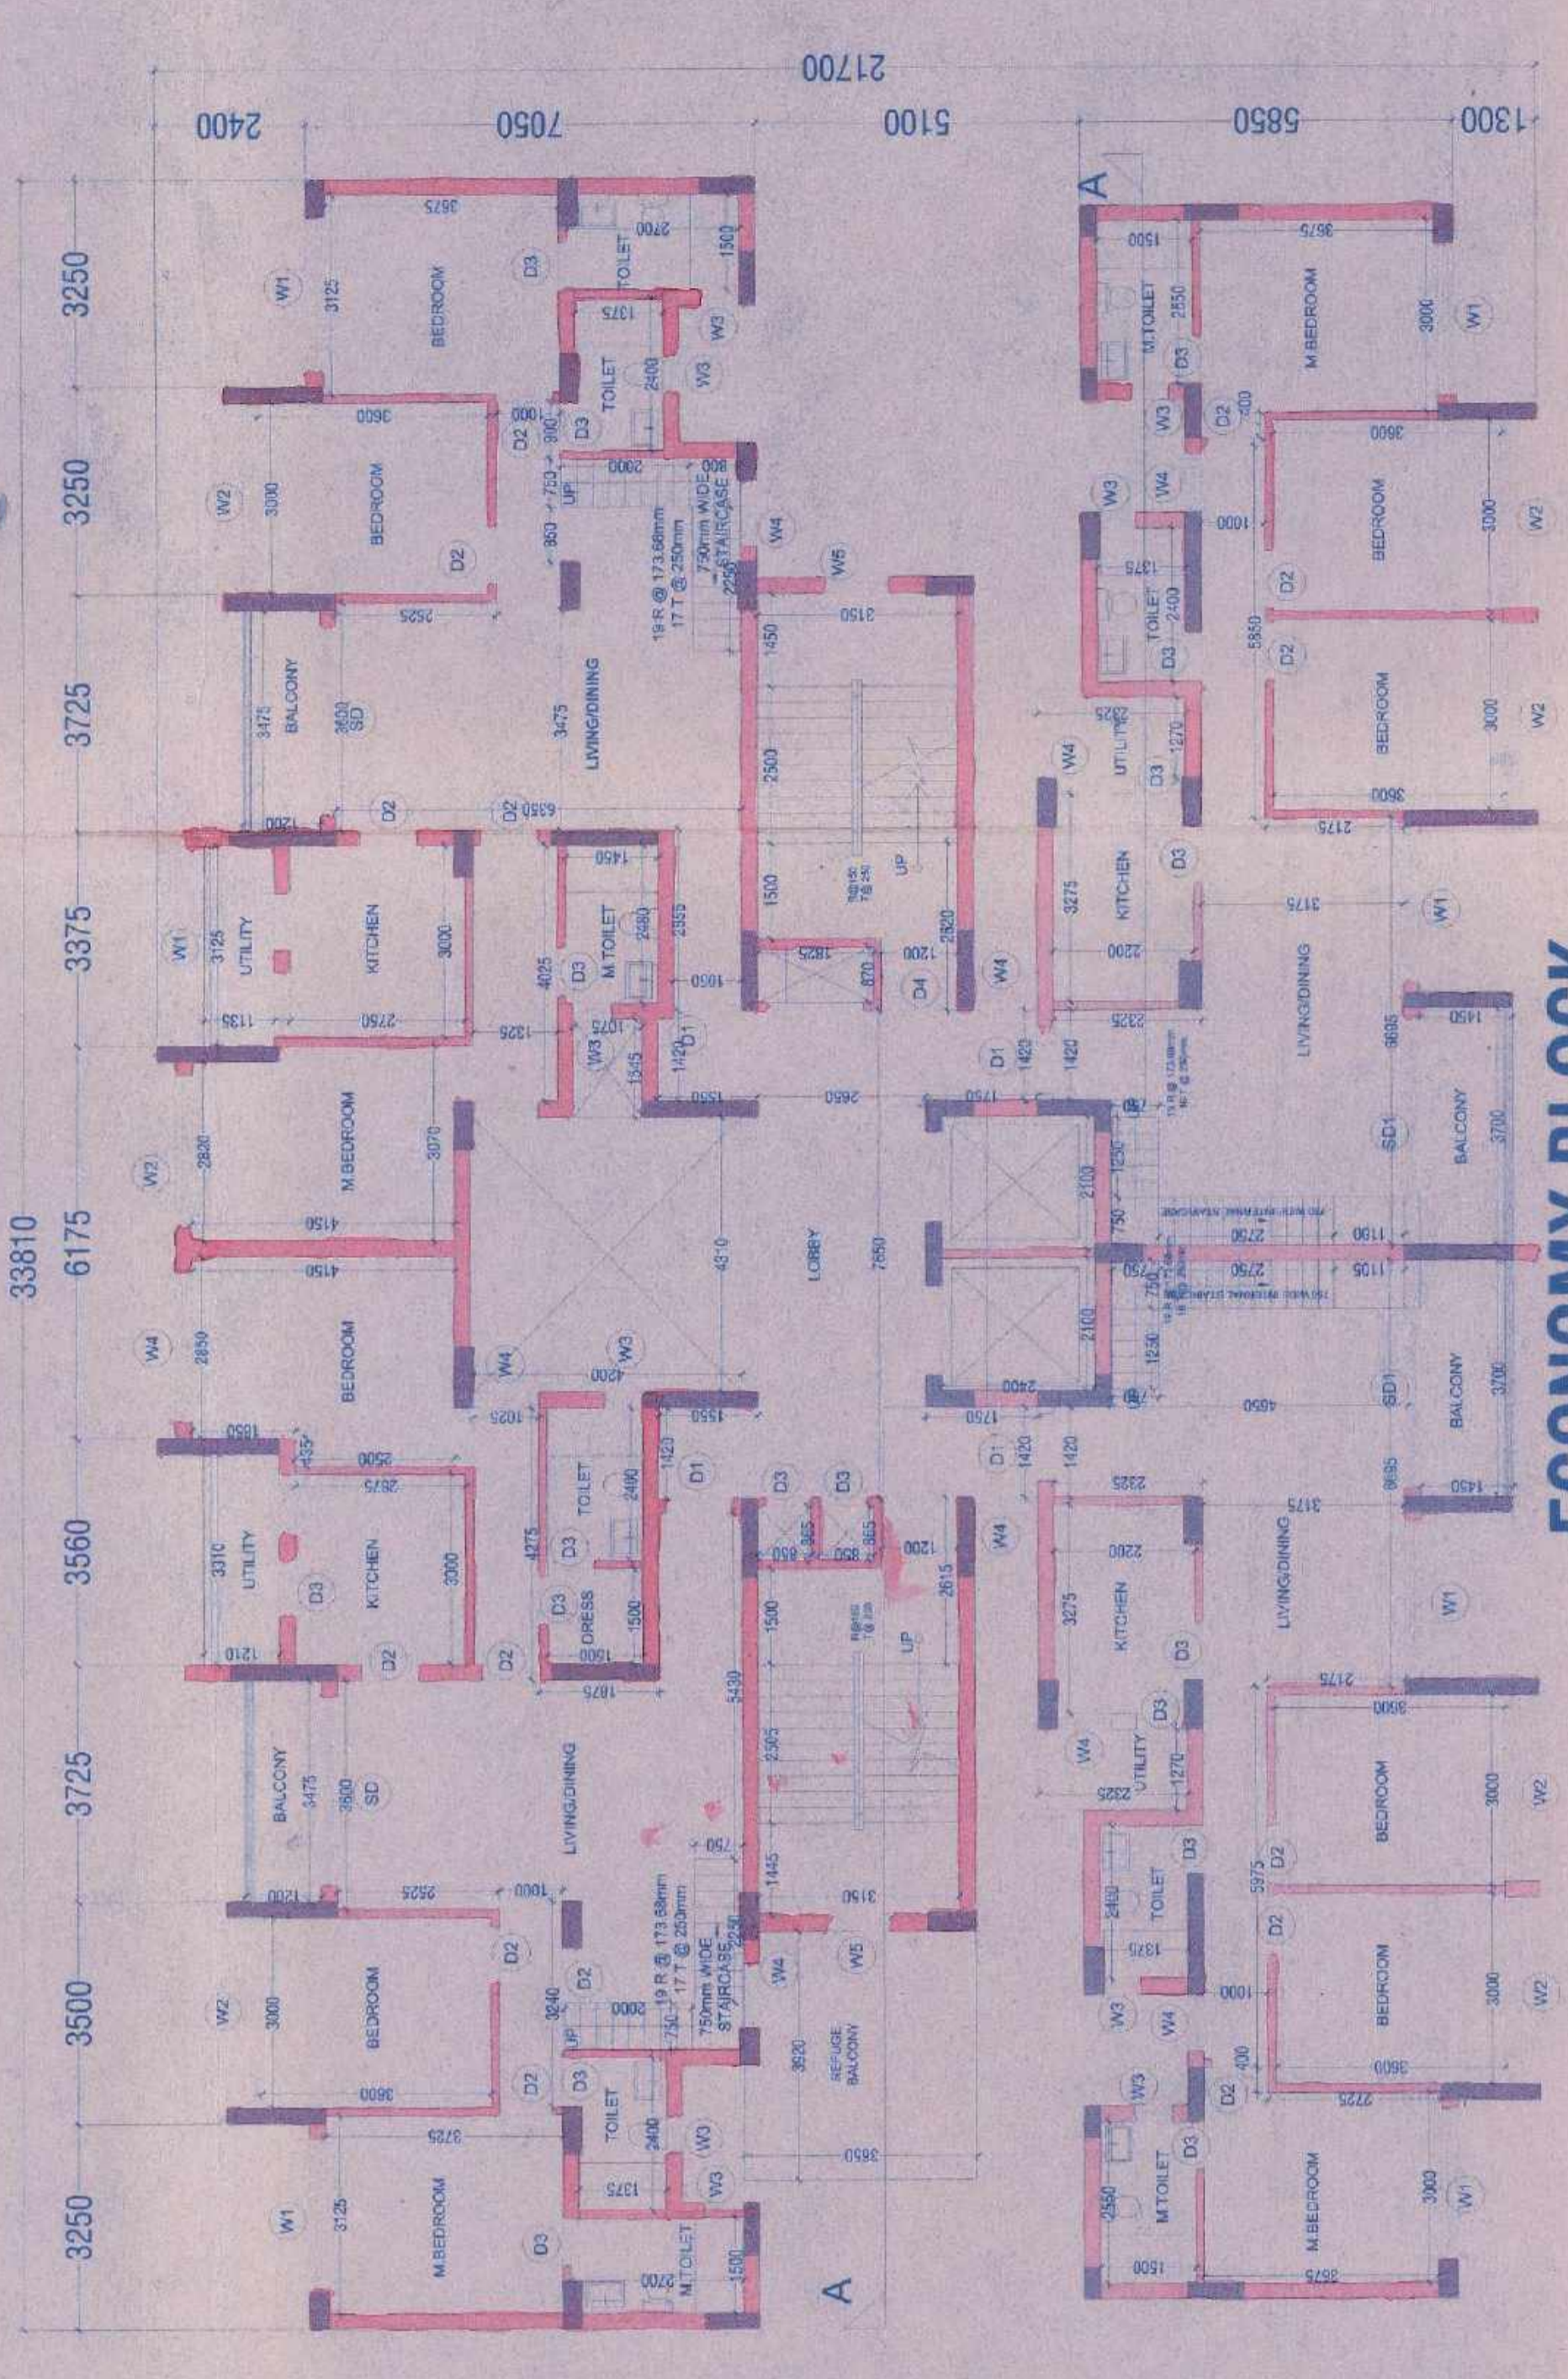

ECONOMY BLOCK
PENTHOUSE LOWER FLOOR (12TH)

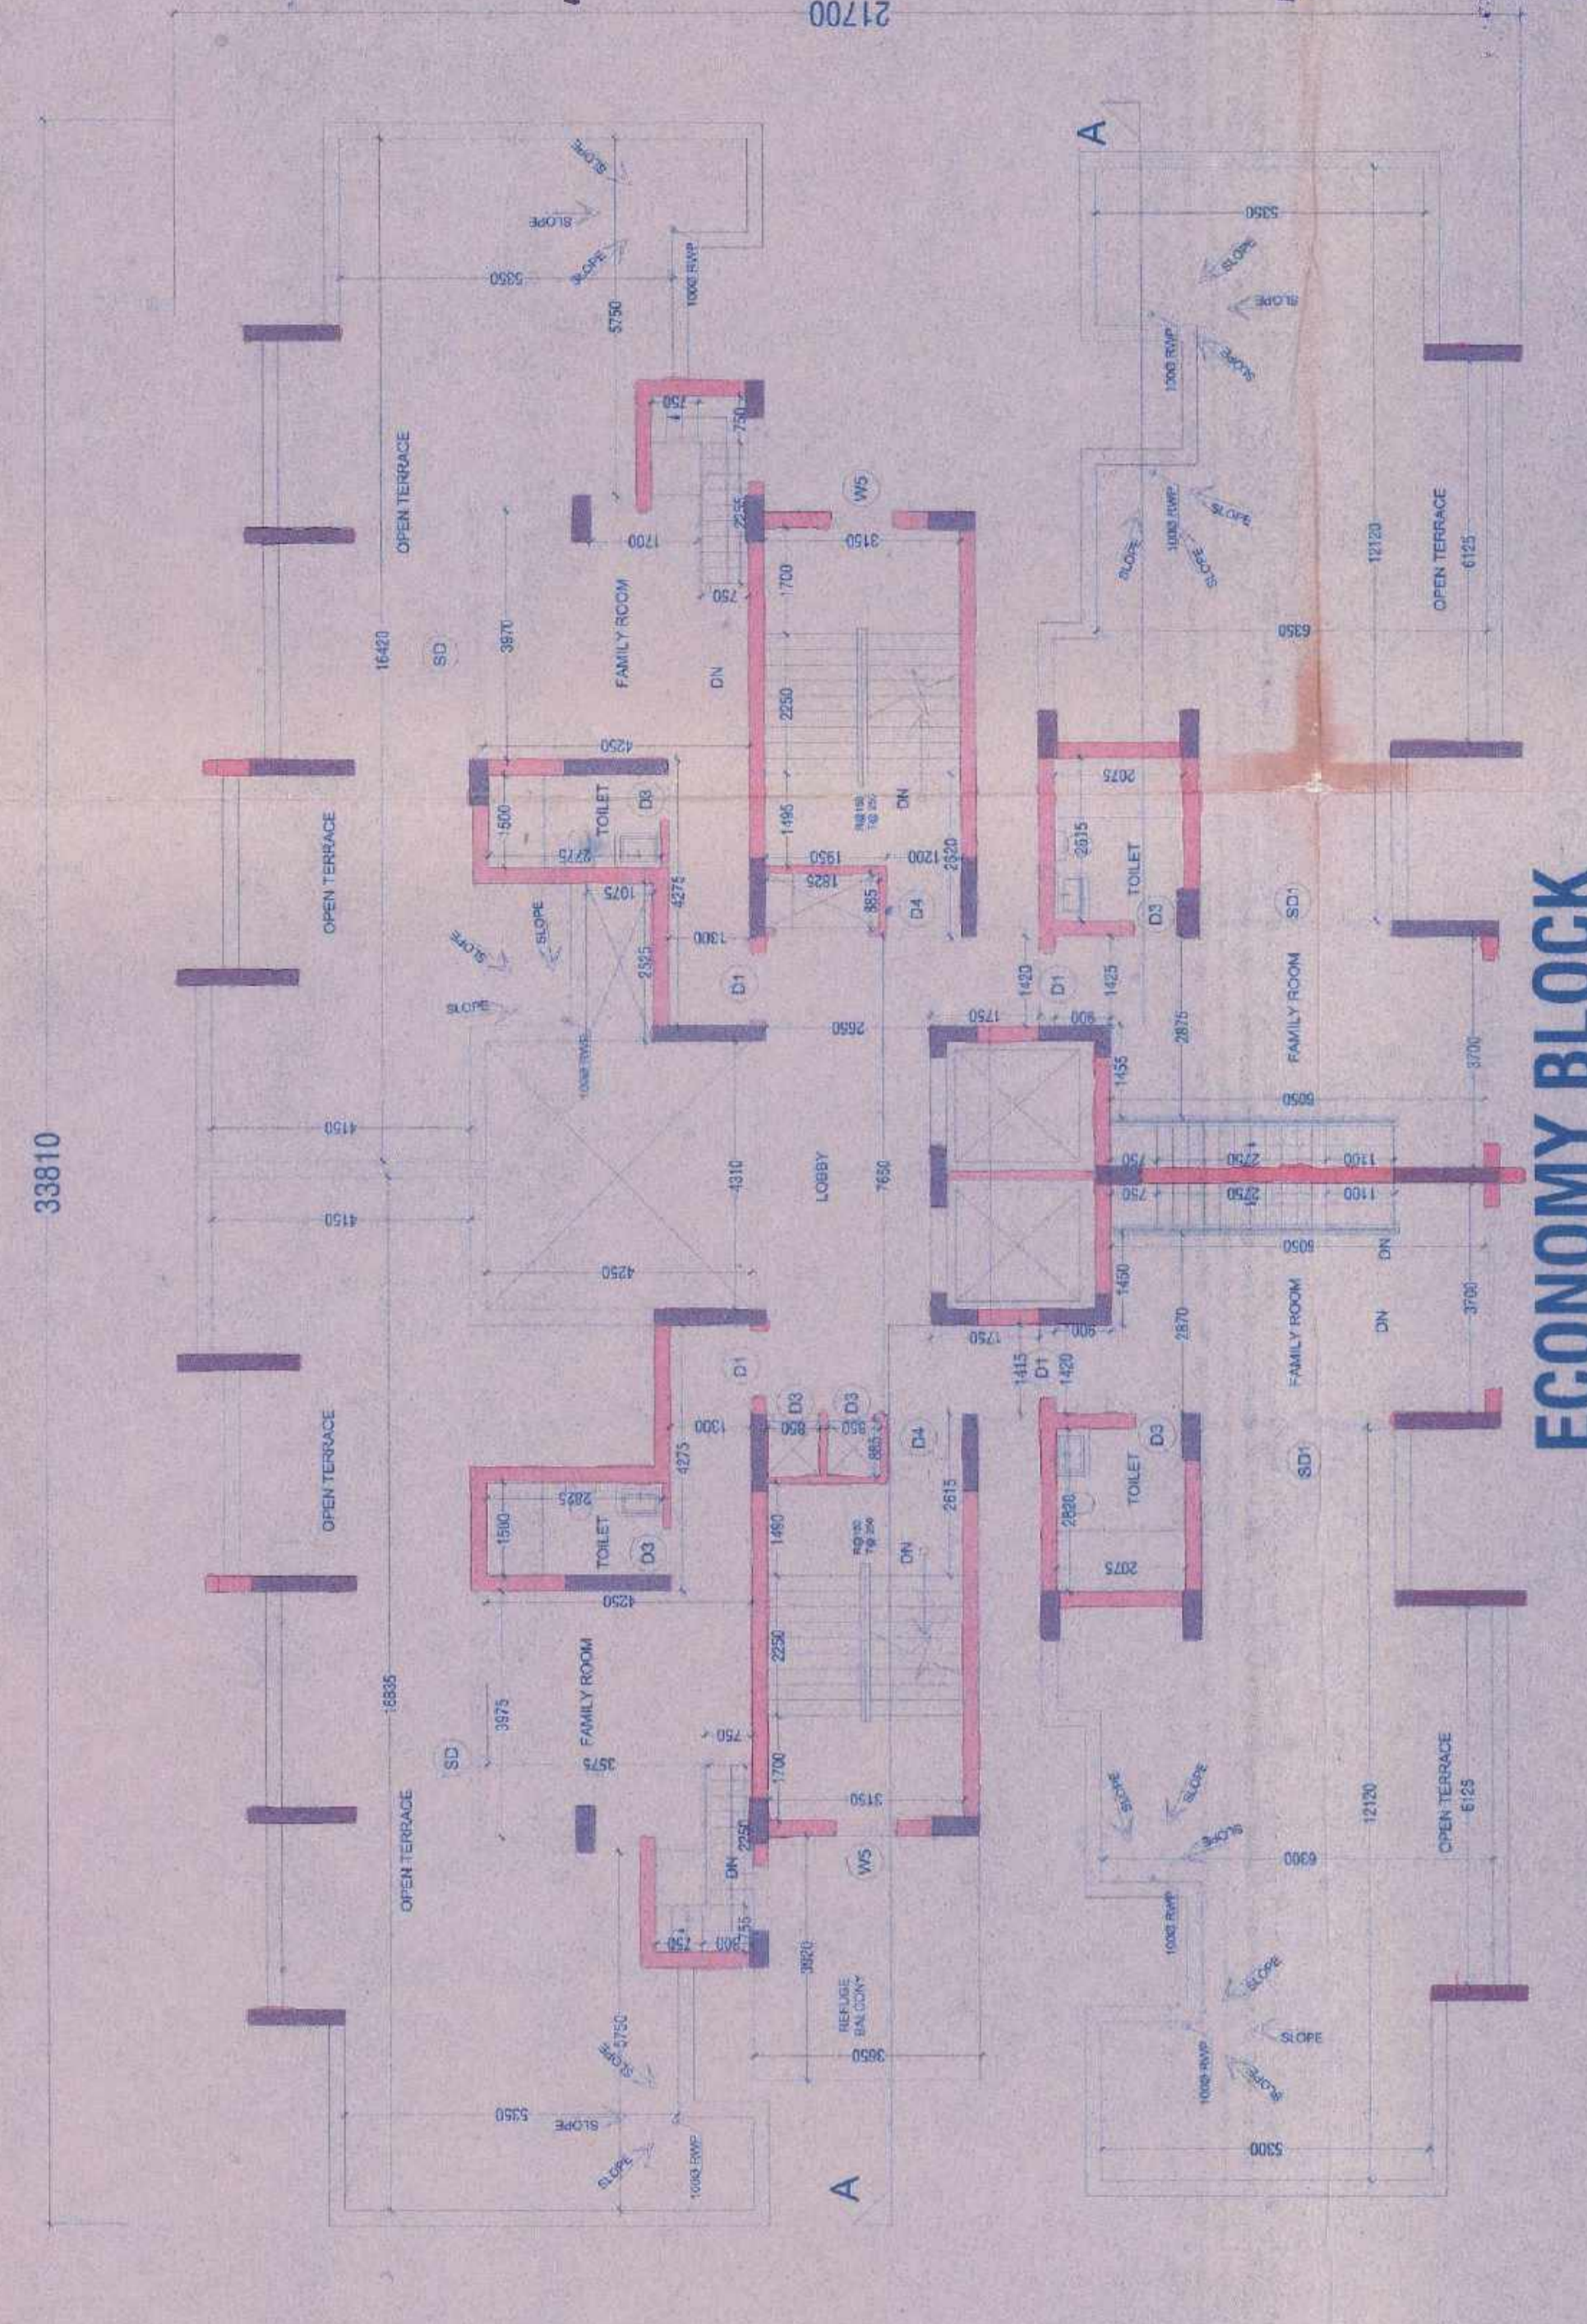

ECONOMY BLOCK
PENTHOUSE UPPER FLOOR (13TH)

NOTES

1. ALL DIMENSIONS ARE IN MM.
2. DIMENSIONS & LEVELS INDICATED ARE STRUCTURAL UNLESS STATED OTHERWISE.
3. DIMENSIONS & LEVELS INDICATED ARE STRUCTURAL UNLESS STATED OTHERWISE.
4. ONLY WRITTEN DIMENSIONS TO BE FOLLOWED. DRAWINGS NOT TO BE SCALED FOR THE & INTERNAL WALLS UNLESS OTHERWISE MENTIONED.

REFERENCE DRAWINGS

SP-PH-3.1	PROPOSED	RESIDENTIAL

WINDOW SCHEDULE

SL. NO.	TYPE	WIDTH	HEIGHT	AREA

DOOR SCHEDULE

SL. NO.	TYPE	WIDTH	HEIGHT	AREA

STAMP OF APPROVAL OF PLAN

BENGAL SHRISTI INFRASTRUCTURE DEVELOPMENT LIMITED
Authorized Signatory

SIGNATURE OF ARCHITECT
SUBMITTED TO STATUTORY AUTHORITIES

SIGNATURE OF STRUCTURAL ENGINEER
SUBMITTED TO STATUTORY AUTHORITIES



NO.	DATE	SCALE	STATUS
1			
2			
3			
4			
5			

EDIFICE
Edifice Consultants Pvt. Ltd.
Architects & Engineers

M.N. CONSULTANTS (P) Ltd
Architects & Engineers

BENGAL SHRISTI INFRASTRUCTURE DEVELOPMENT LIMITED
Principal Architect

Ujjwal Saha
12/12/2024
25/11/2023

PLAN SANCTIONED
Municipal Corporation

RUNTH LEVEL CERTIFICATE & OCCUPANCY CERTIFICATE ARE MANDATORY AS PER BUILDING RULES

MEMO NO: 834/10/13/24
28/11/23