



FRONT ELEVATION

GL-1 FLOOR (CARPET AREA)	
KIT & DINING	87.96 SQFT
Toilet	26.25SQFT
BED ROOM	136.00SQFT
GL-2 (CARPET AREA)	
Kit & Dining	66.35SQFT
Toilet	21 SQFT
BED ROOM	110 SQFT
GARRAGE -1	118 SQFT
GARRAGE -2	105 SQFT
GARRAGE -3	96 SQFT
GARRAGE -4	45 SQFT
CAR PARKING	600 SQFT

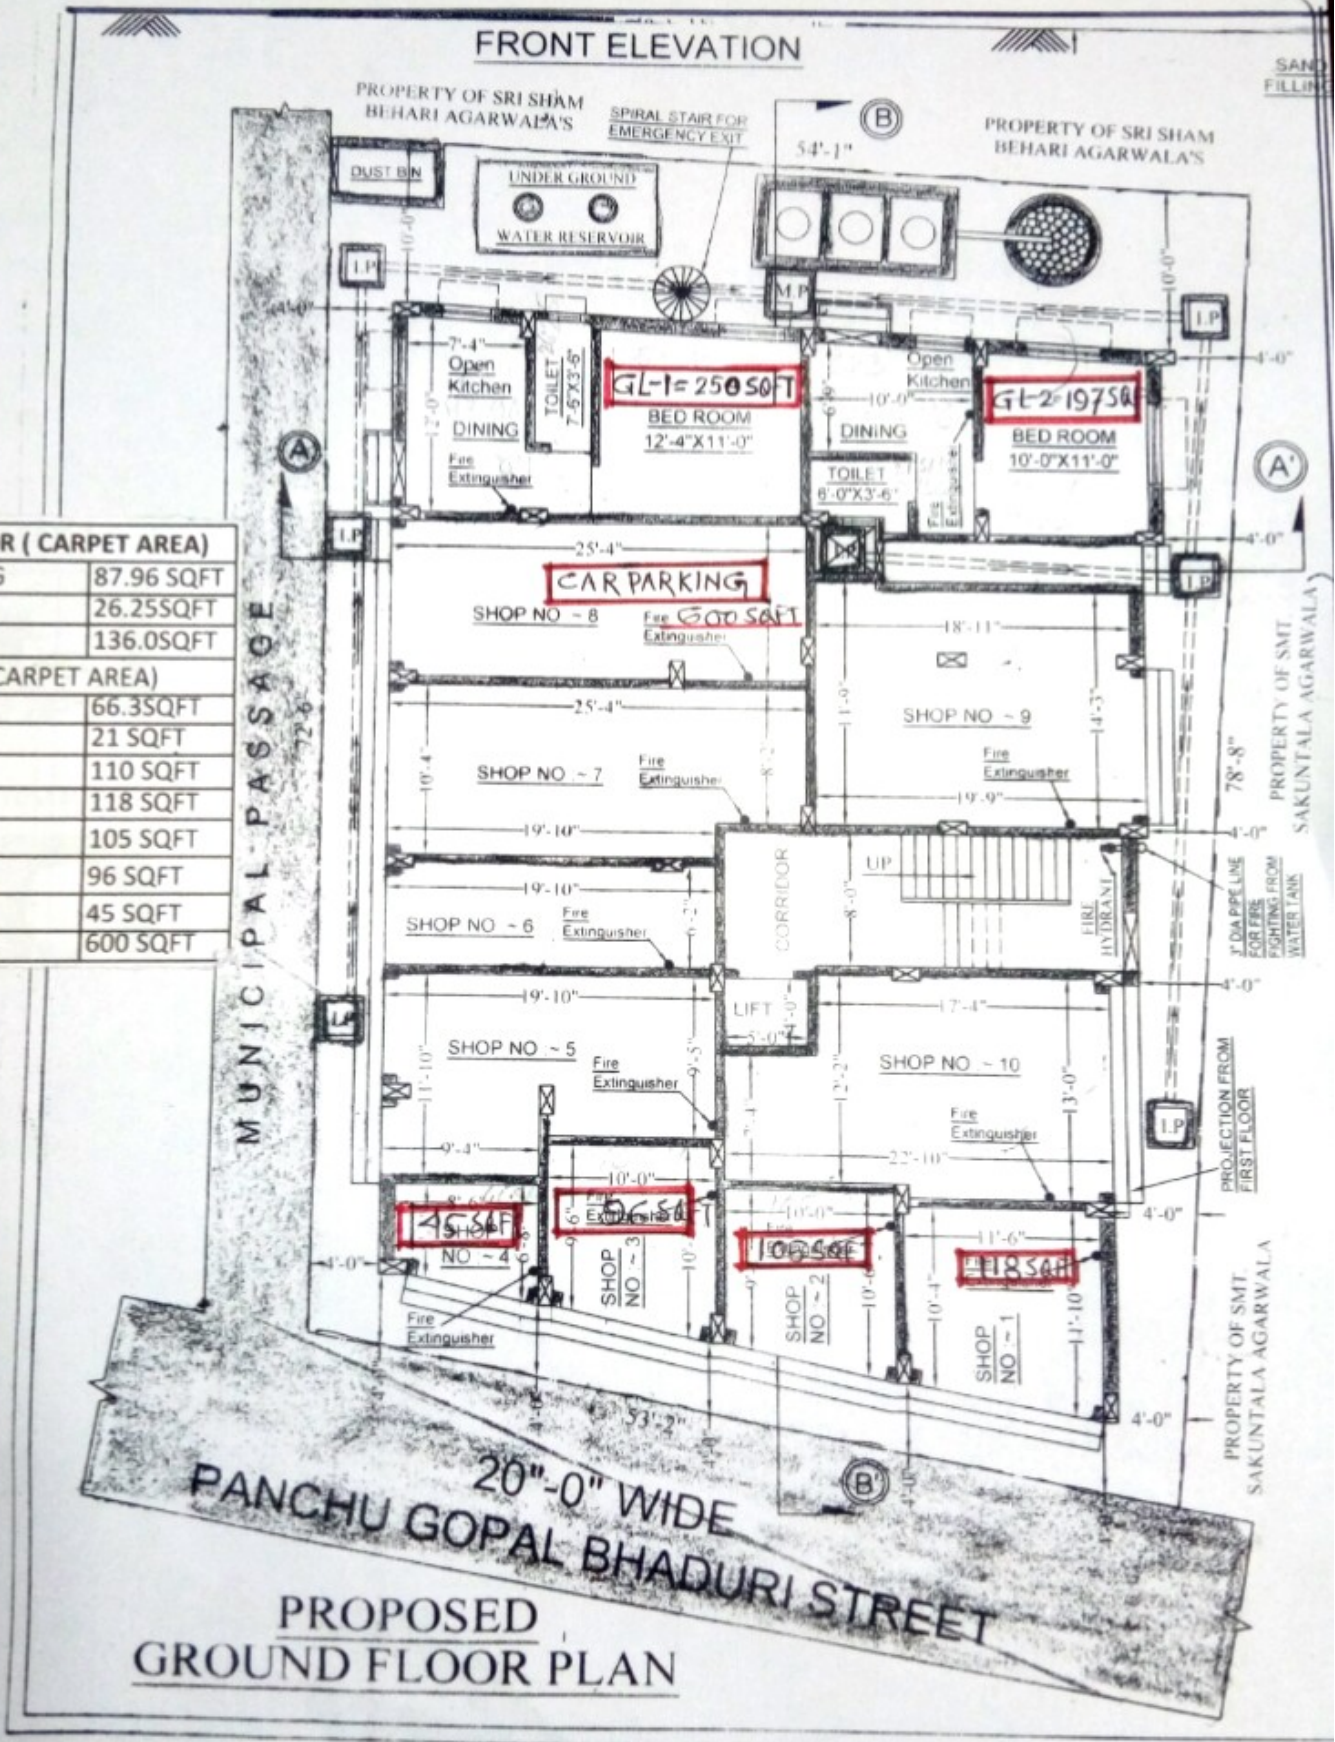

1ST TO 4TH FLOOR (CARPET AREA)

FL 101	
KIT & DINING	86.25 SQFT
Toilet	32 SQFT
DRAWING	102 SQFT
BED ROOM 1	158 SQFT
BED ROOM 2	90 SQFT
FL 102	
KIT & DINING	95 SQFT
Toilet	29 SQFT
BED ROOM 1	123 SQFT
BED ROOM 2	89 SQFT
FL-130	
KIT & DINING	96 SQFT
Toilet	26 SQFT
BED ROOM 1	110 SQFT
STUDY ROOM	56 SQFT
FL-104	
KIT & DINING	166 SQFT
Toilet-1	32 SQFT
Toilet-2	15 SQFT
BED ROOM 1	113 SQFT
STUDY ROOM	70 SQFT
FL-105	
KIT & DINING	107 SQFT
Toilet	29 SQFT
BED ROOM 1	110 SQFT
BED ROOM 2	110 SQFT

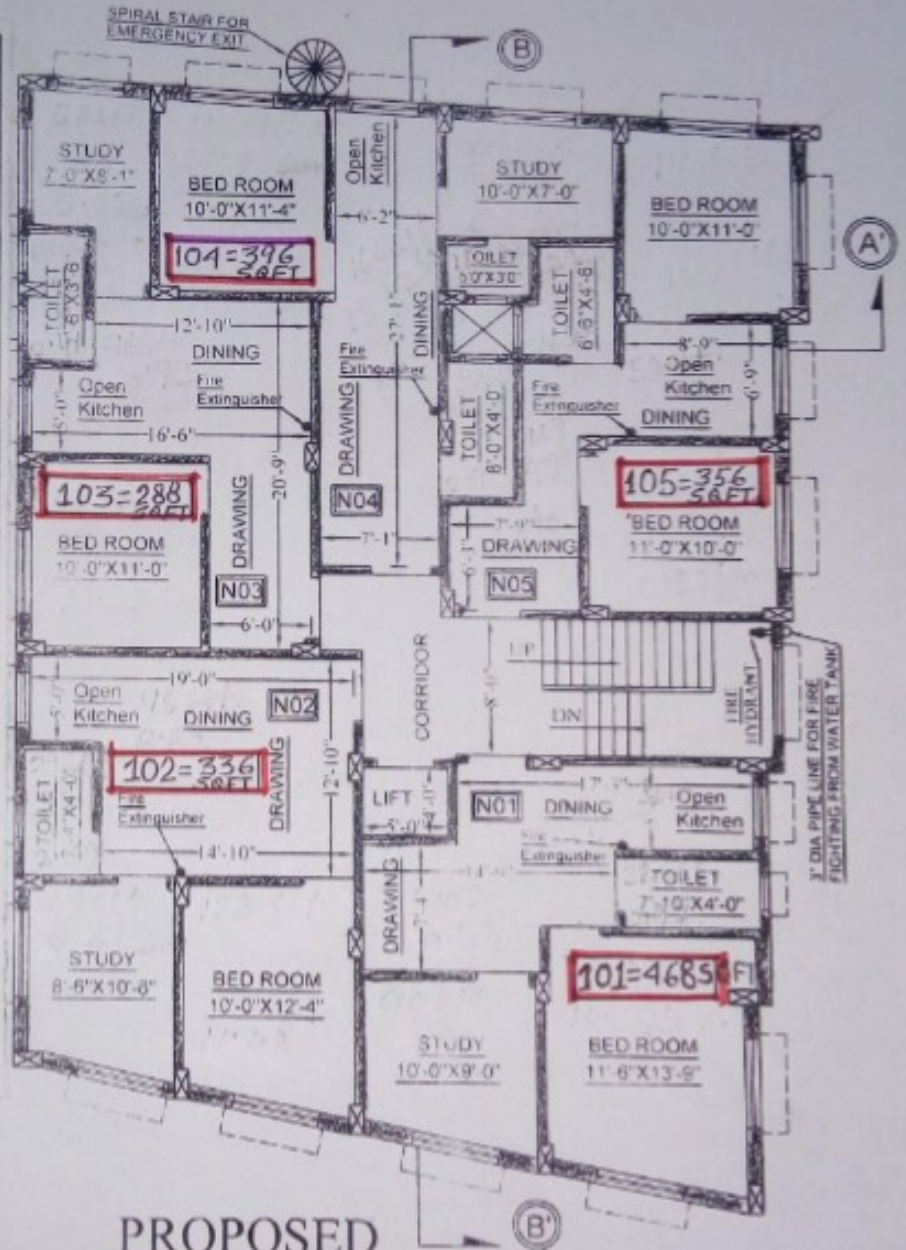

**PROPOSED
TYPICAL FLOOR PLAN**
(1st., 2nd., 3rd., 4th. & 5th.)