


FRONT ELEVATION

GL-1 FLOOR (CARPET AREA)	
KIT & DINING	87.96 SQFT
Toilet	26.25SQFT
BED ROOM	136.00SQFT
GL-2 (CARPET AREA)	
Kit& Dining	66.35QFT
Toilet	21 SQFT
BED ROOM	110 SQFT
GARRAGE -1	118 SQFT
GARRAGE -2	105 SQFT
GARRAGE -3	96 SQFT
GARRAGE -4	45 SQFT
CAR PARKING	600 SQFT

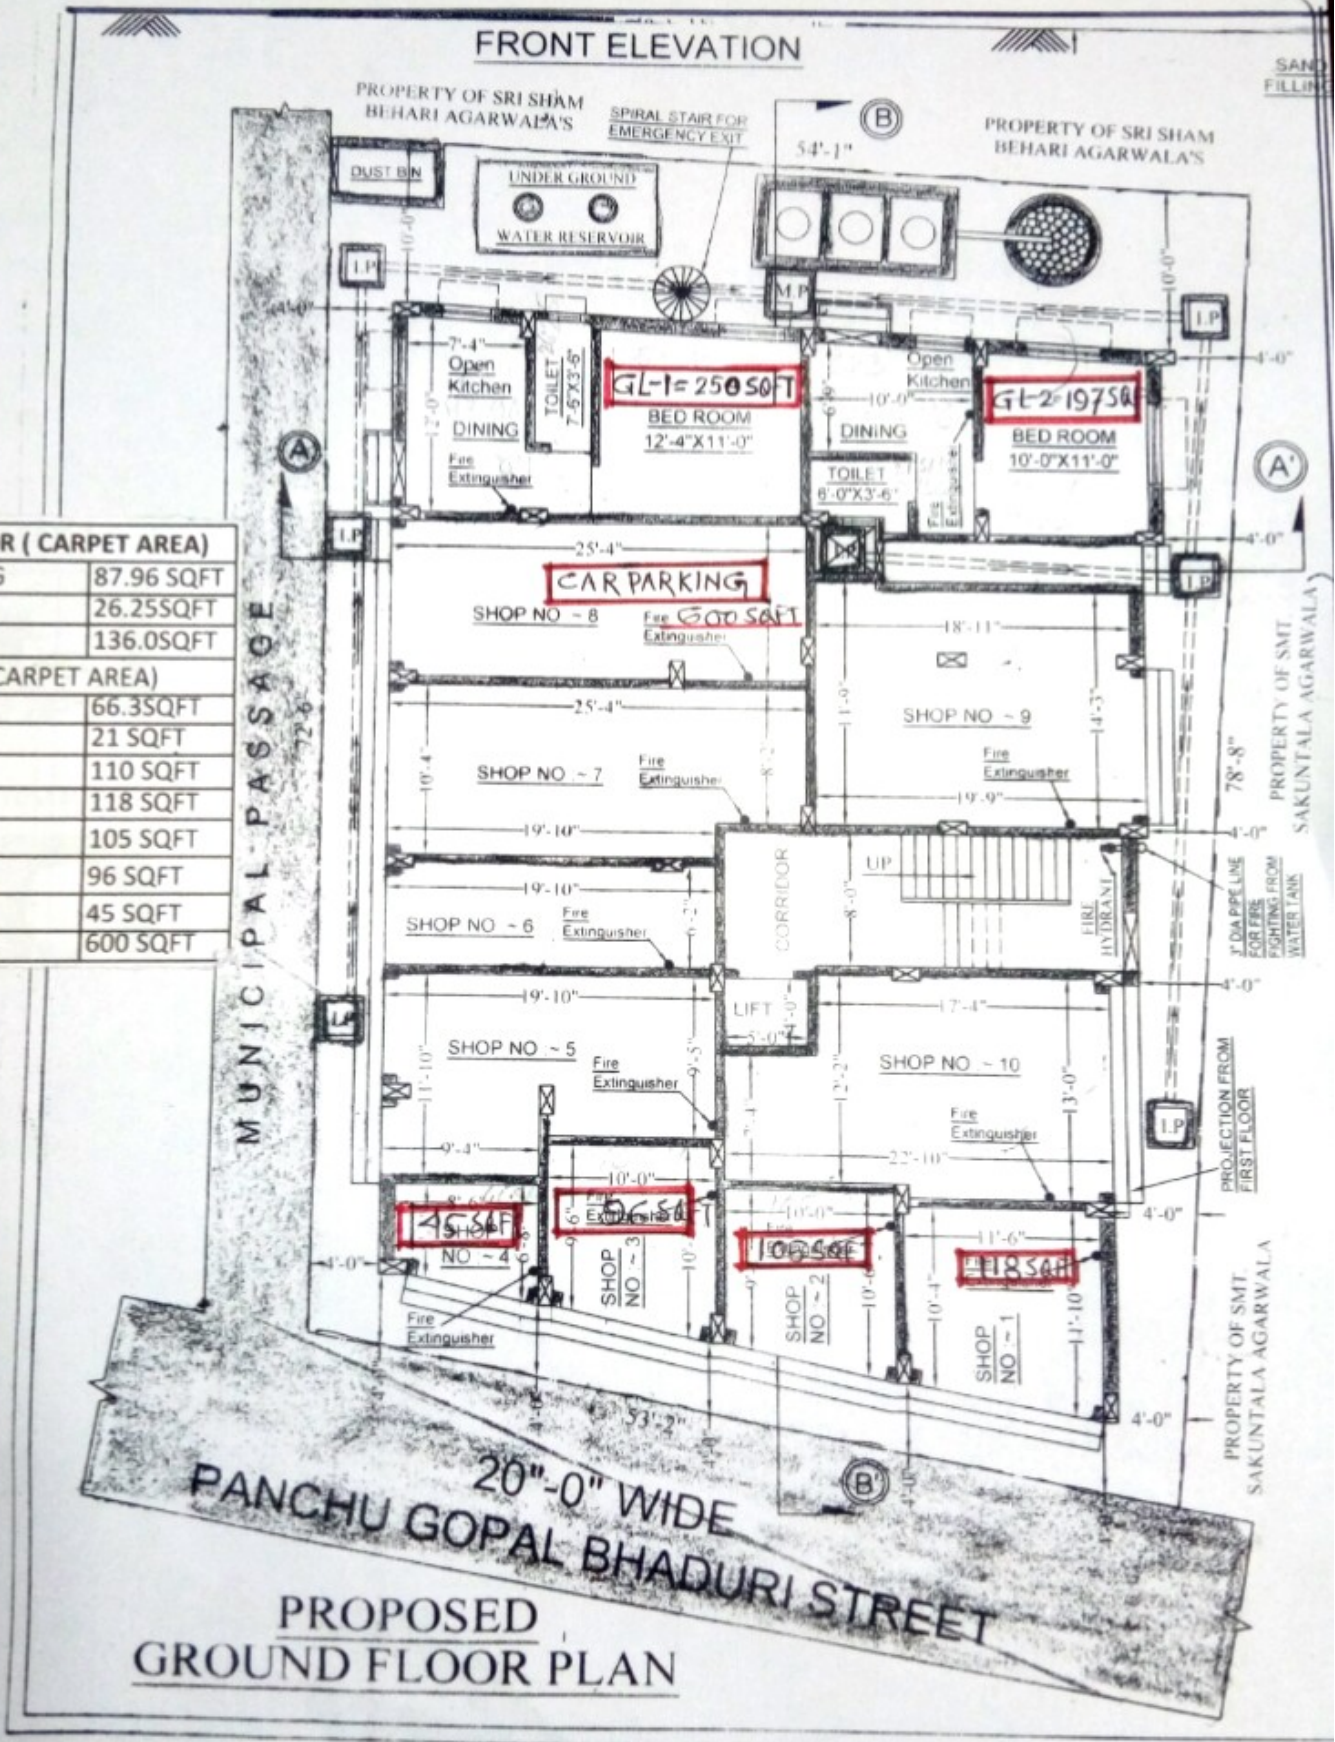

20'-0" WIDE
PROPOSED PANCHU GOPAL BHADURI STREET
GROUND FLOOR PLAN