


POINT	LATITUDE	LONGITUDE
A	22.75361111	88.32861111
B	22.75388889	88.32861111
C	22.75416667	88.32861111
D	22.75416667	88.32888889
E	22.75444444	88.32888889
F	22.75444444	88.32944444
G	22.75388889	88.32944444
H	22.75361111	88.32916667
J	22.75333333	88.32916667
K	22.75333333	88.32861111

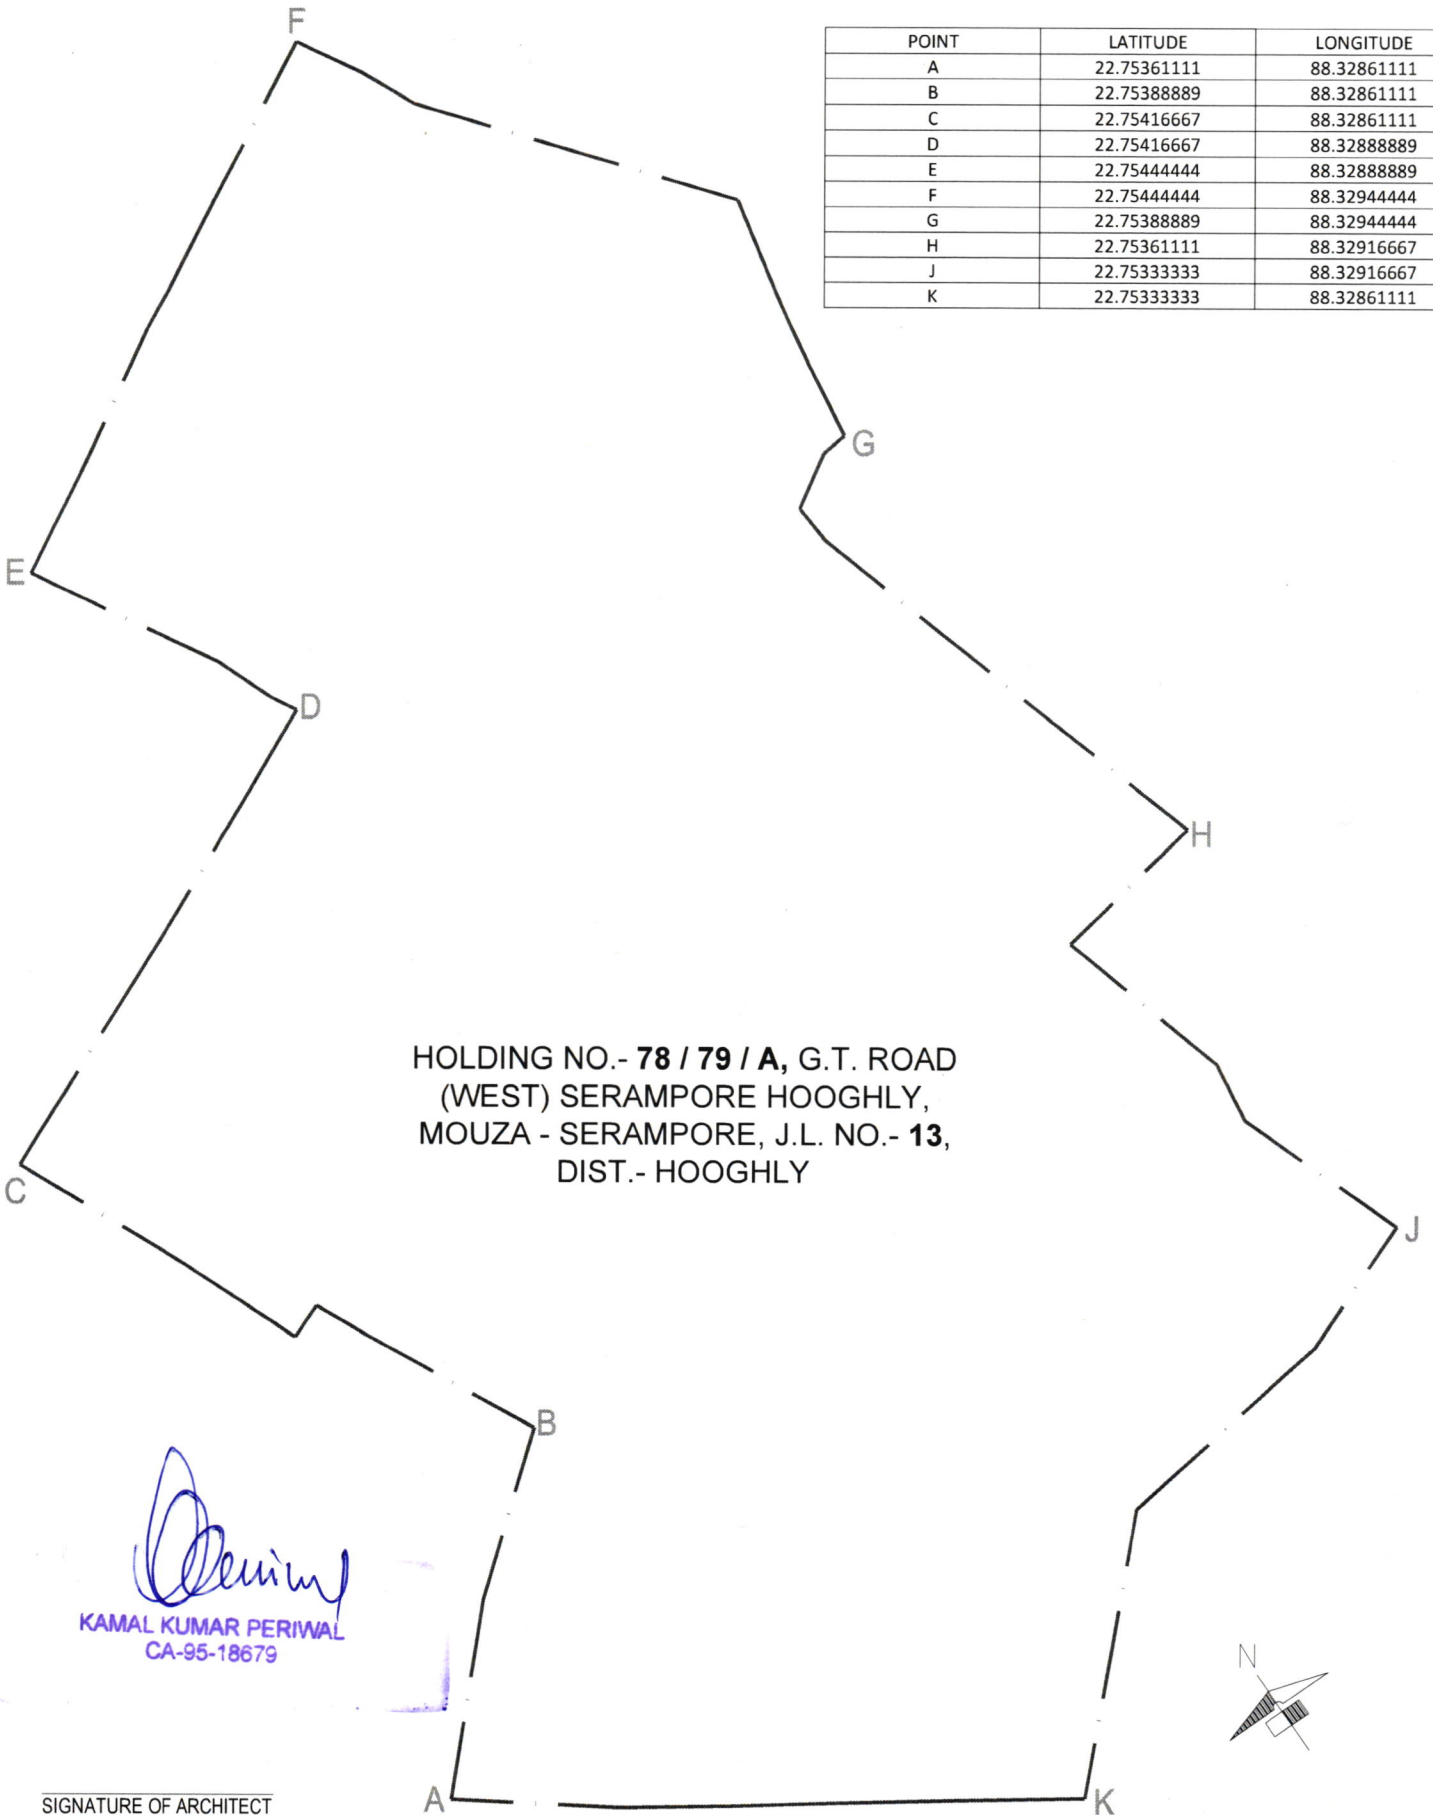

Kamal Kumar Perival

KAMAL KUMAR PERIWAL
CA-95-18679



SIGNATURE OF ARCHITECT



808/809, Corporate Annex, Sonawala Road, Goregaon (E), Mumbai - 400063 T +91 (22) 2685 3691
37A, Baker Road, Alipore, Kolkata - 700 027

T +91 (33) 6522 8584, 2449 0323 F +91 (33) 2449 0322 E info@architectm.com W www.architectm.com