

FLAT NO-A

WITH BALCONY = CORPET AREA = 572 SQ.FT.
WITHOUT BALCONY = 530.30 SQ.FT.

FLAT NO-B


WITH BALCONY = CORPET AREA = 675 SQ.FT.
WITHOUT BALCONY = 635 SQ.FT.

FLAT NO-C

WITH BALCONY = CORPET AREA = 430.95 SQ.FT.
WITHOUT BALCONY = 00 SQ.FT.

FLAT NO-D

WITH BALCONY = CORPET AREA = 513.40 SQ.FT.
WITHOUT BALCONY = 437 SQ.FT.

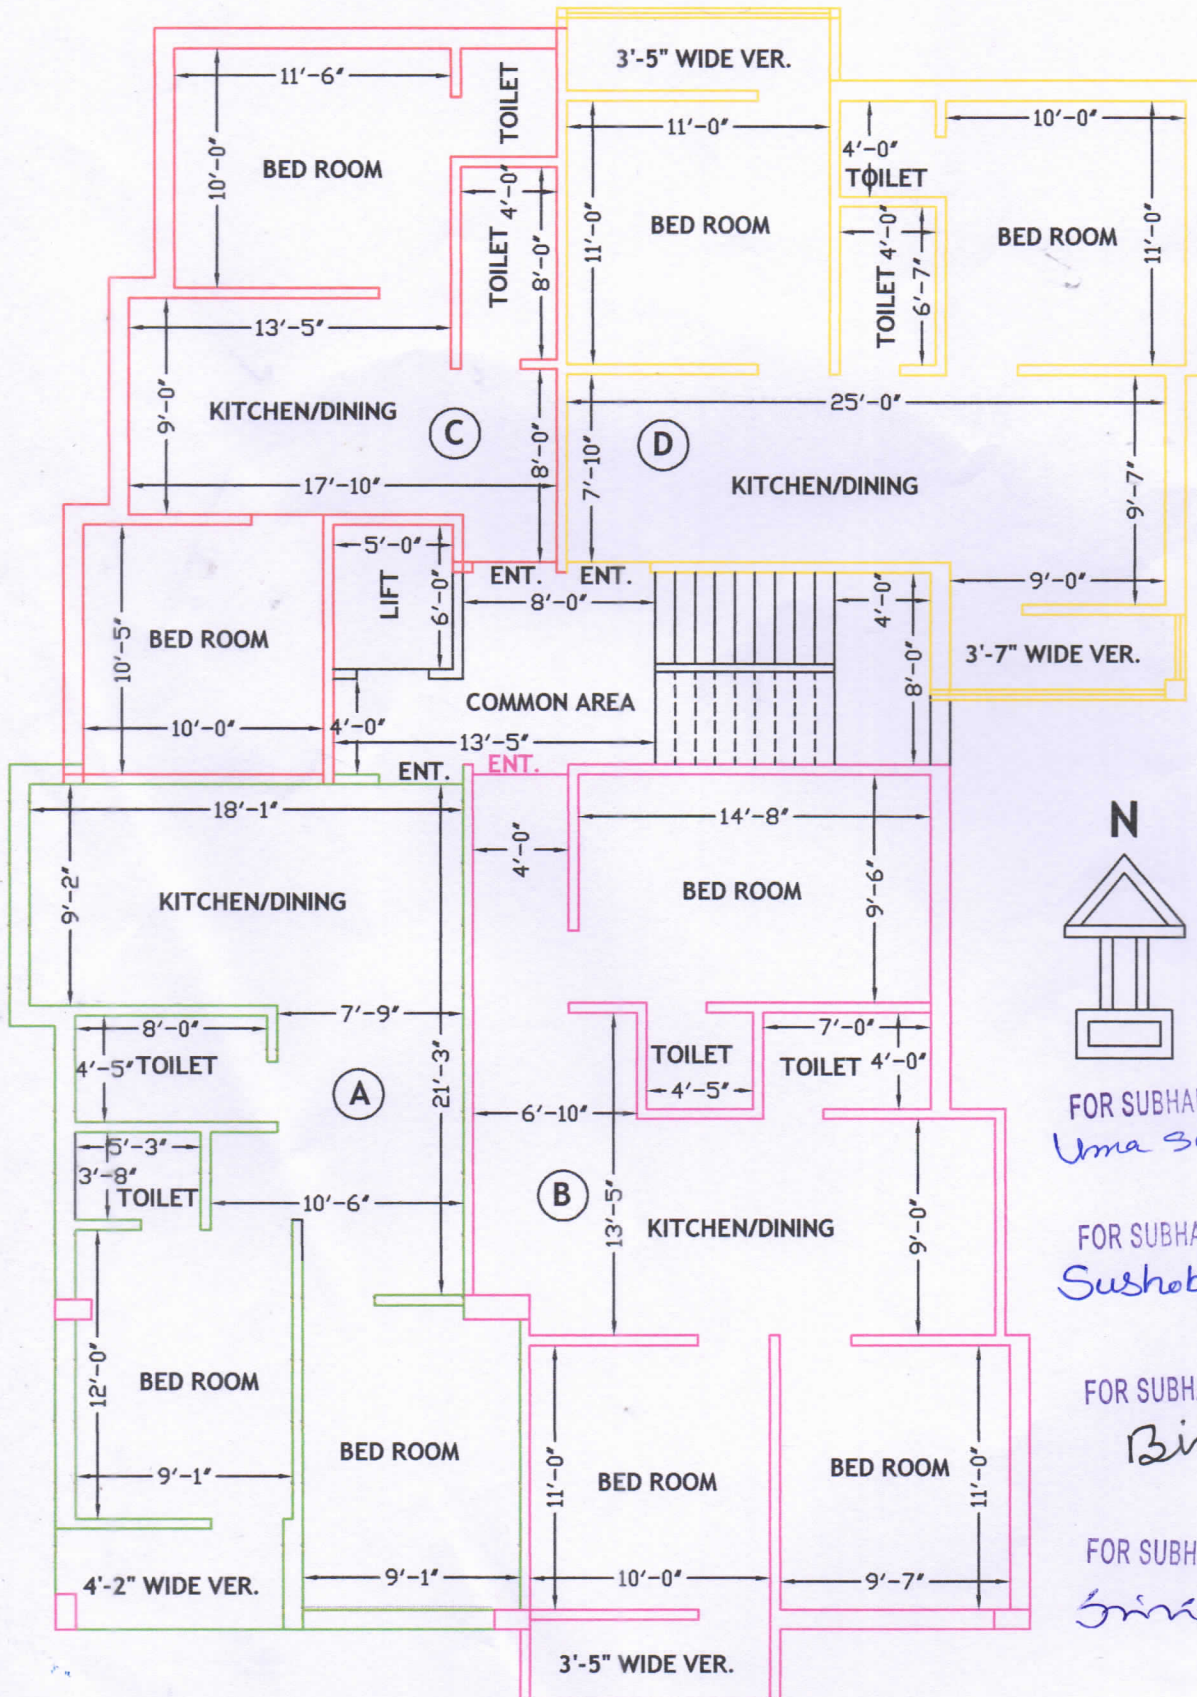

N

FOR SUBHAM CONSTRUCTIONS
Uma Sankar Negi

PARTNER
FOR SUBHAM CONSTRUCTIONS
Sushobhan Kesh

PARTNER
FOR SUBHAM CONSTRUCTIONS
Biswajit Das

PARTNER
FOR SUBHAM CONSTRUCTIONS
Srinanta Das

PARTNER