



FLAT NO.	FLAT TYPE	CARPET AREA EXCLUSIVE BALCONY	BALCONY AREA	TOTAL CARPET AREA
A	3 BHK	821.00 SFT.	83.00 SFT.	904.00 SFT.
B	2 BHK	453.00 SFT.	34.00 SFT.	487.00 SFT.
C	2 BHK	479.00 SFT.	31.00 SFT.	510.00 SFT.
D	3 BHK	665.00 SFT.	95.00 SFT.	760.00 SFT.
E	2 BHK	625.00 SFT.	60.00 SFT.	685.00 SFT.
F	3 BHK	794.00 SFT.	39.00 SFT.	833.00 SFT.
G	3 BHK	692.00 SFT.	83.00 SFT.	775.00 SFT.

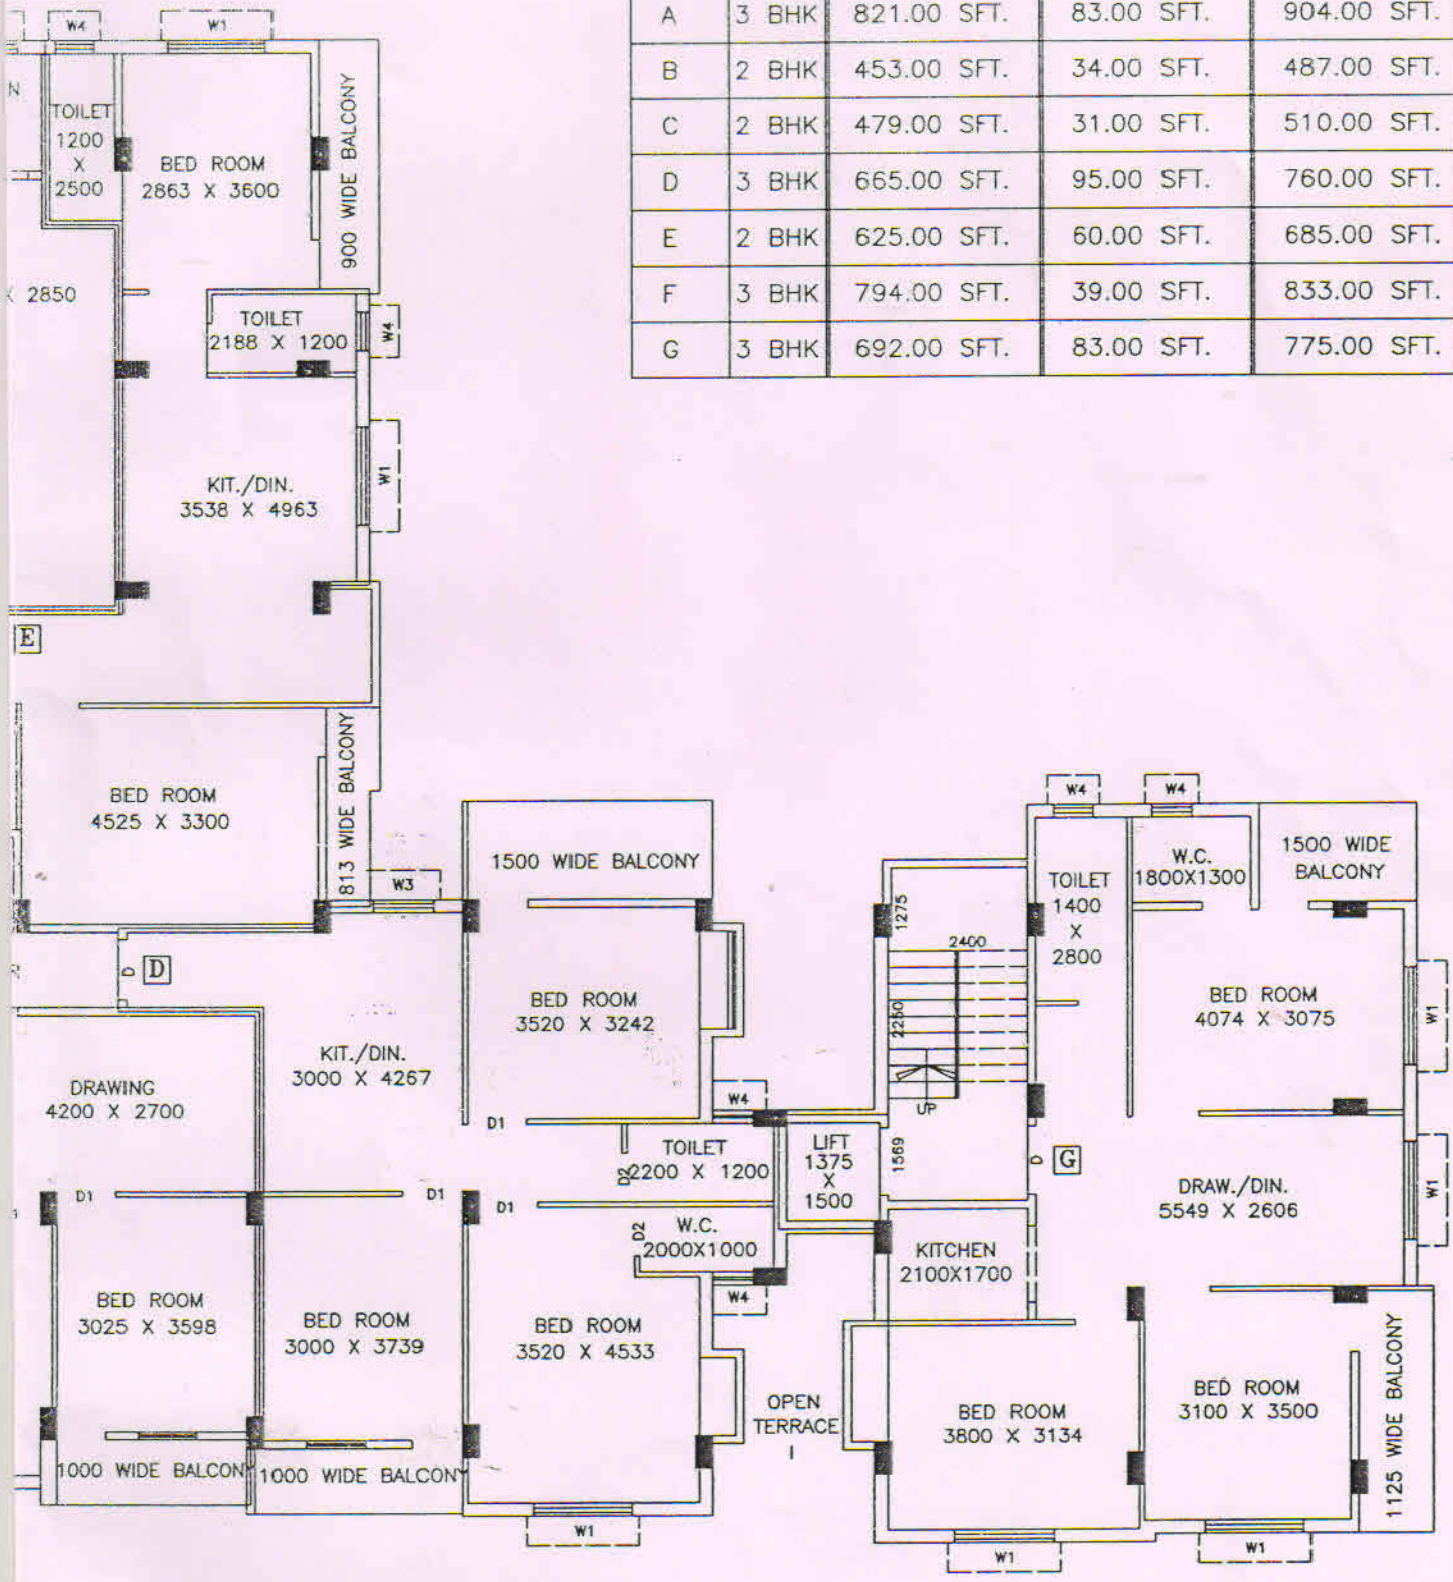

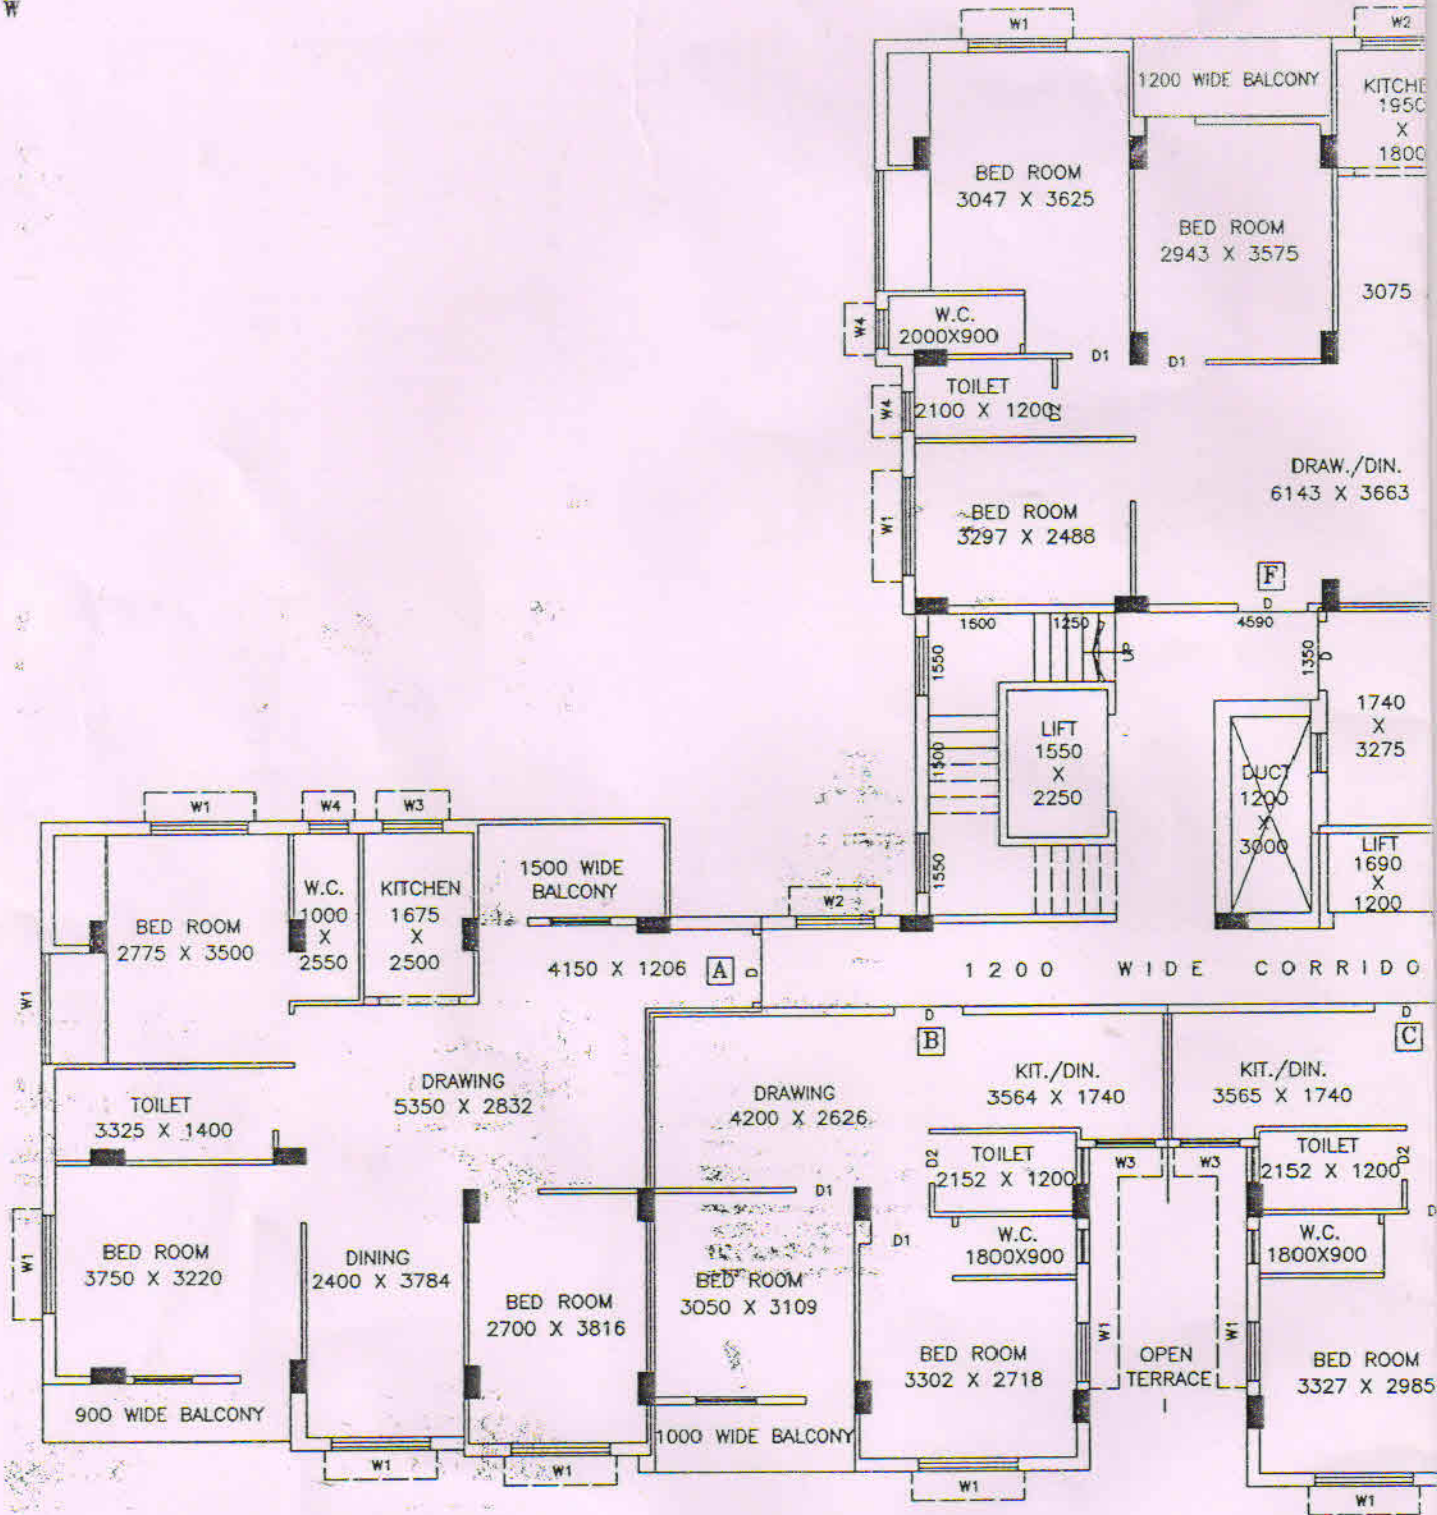

FIFTH FLOOR PLAN