


SOUTH CITY BUSINESSPARK FIRE REFUGE PLAN MARKED IN RED

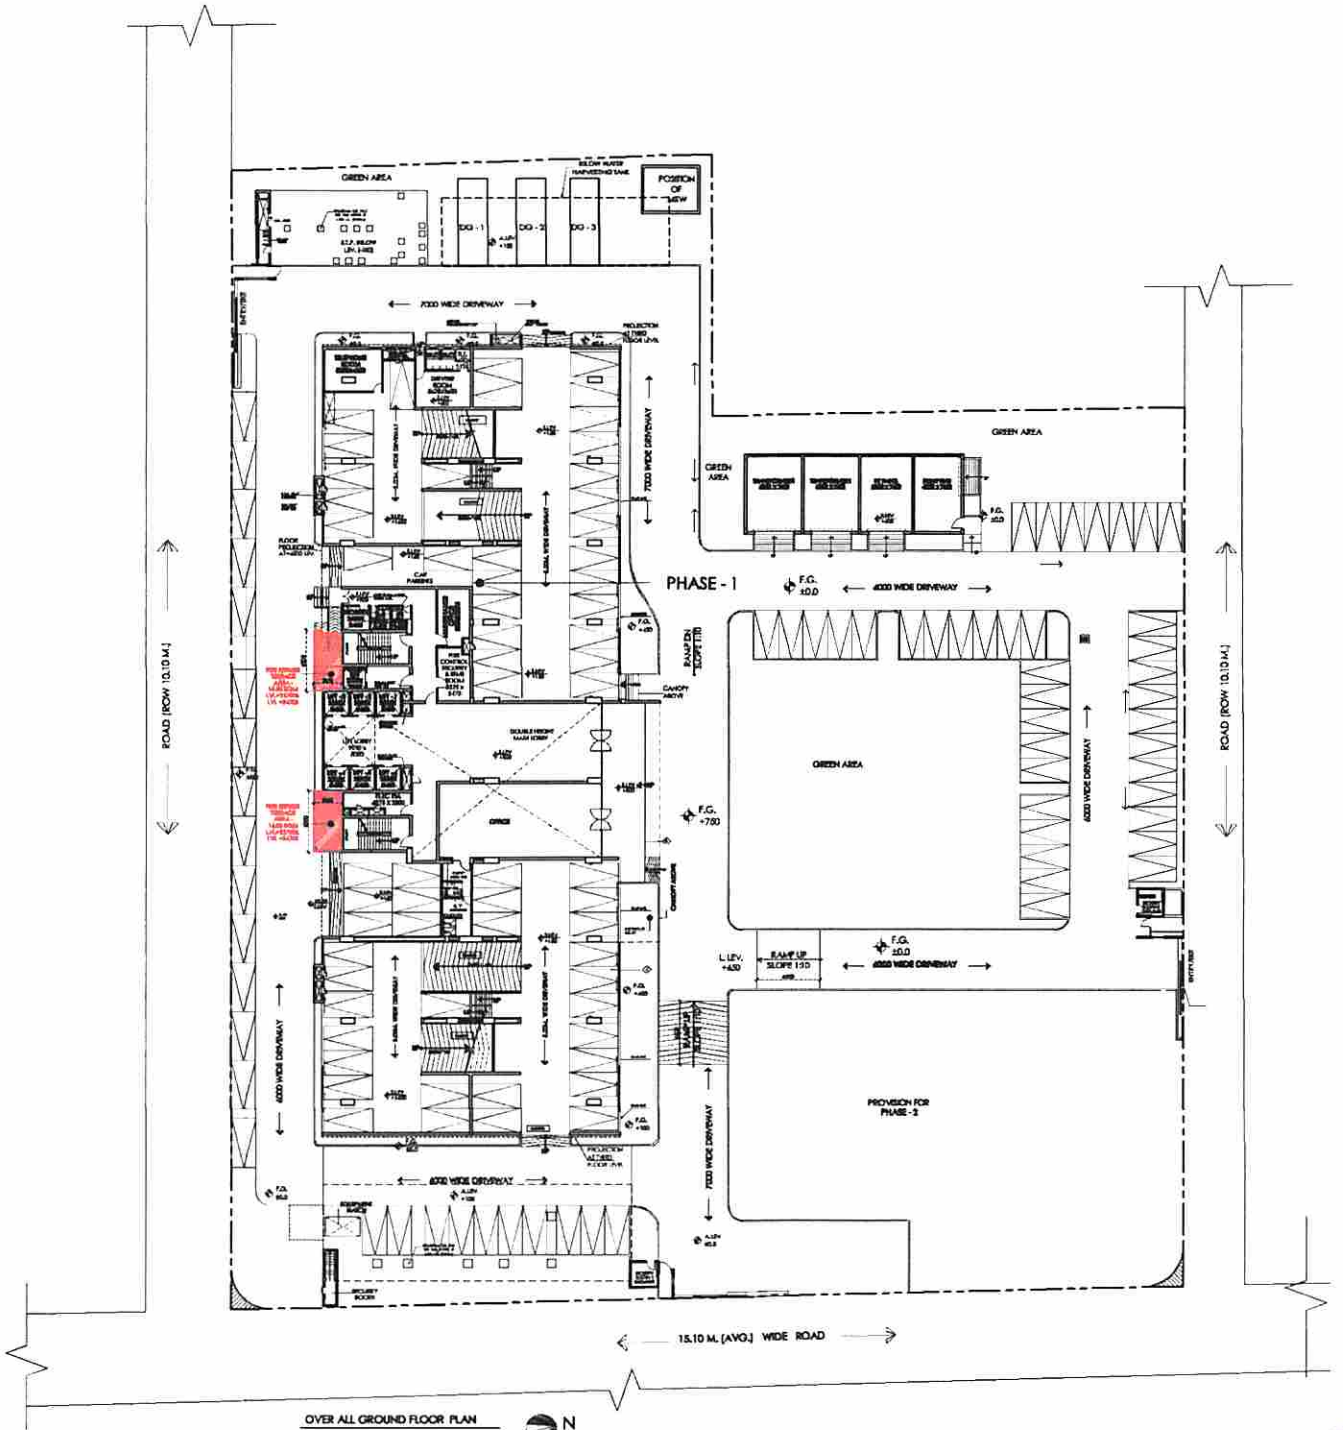

South City  
*[Signature]*  
Authorized Signature