

PARTY'S COPY

PERMITS
DEPARTMENT

Valid Until 02/28/2025


Executive Engineer
Building Plan
Bathnagar Municipal Corporation

APPROVED
Bathnagar Municipal Corporation
Executive Engineer
Building Plan
No. **100/2024** (S/W) (A2/A2)
Date: **28/02/2024**

Approved Subject to:
1) Building Plans for Bathnagar Municipal Corporation shall have to be observed.
2) No waste of water shall be made check valve must be provided in ground under the house.
3) In no case Water from Rain Water Pipe and the Surface Drainage should be connected to the House Sewer directly or through any yard tank.

Executive Engineer
Building Plan
Bathnagar Municipal Corporation

CHECKED BY
Executive Engineer
Building Plan
Bathnagar Municipal Corporation

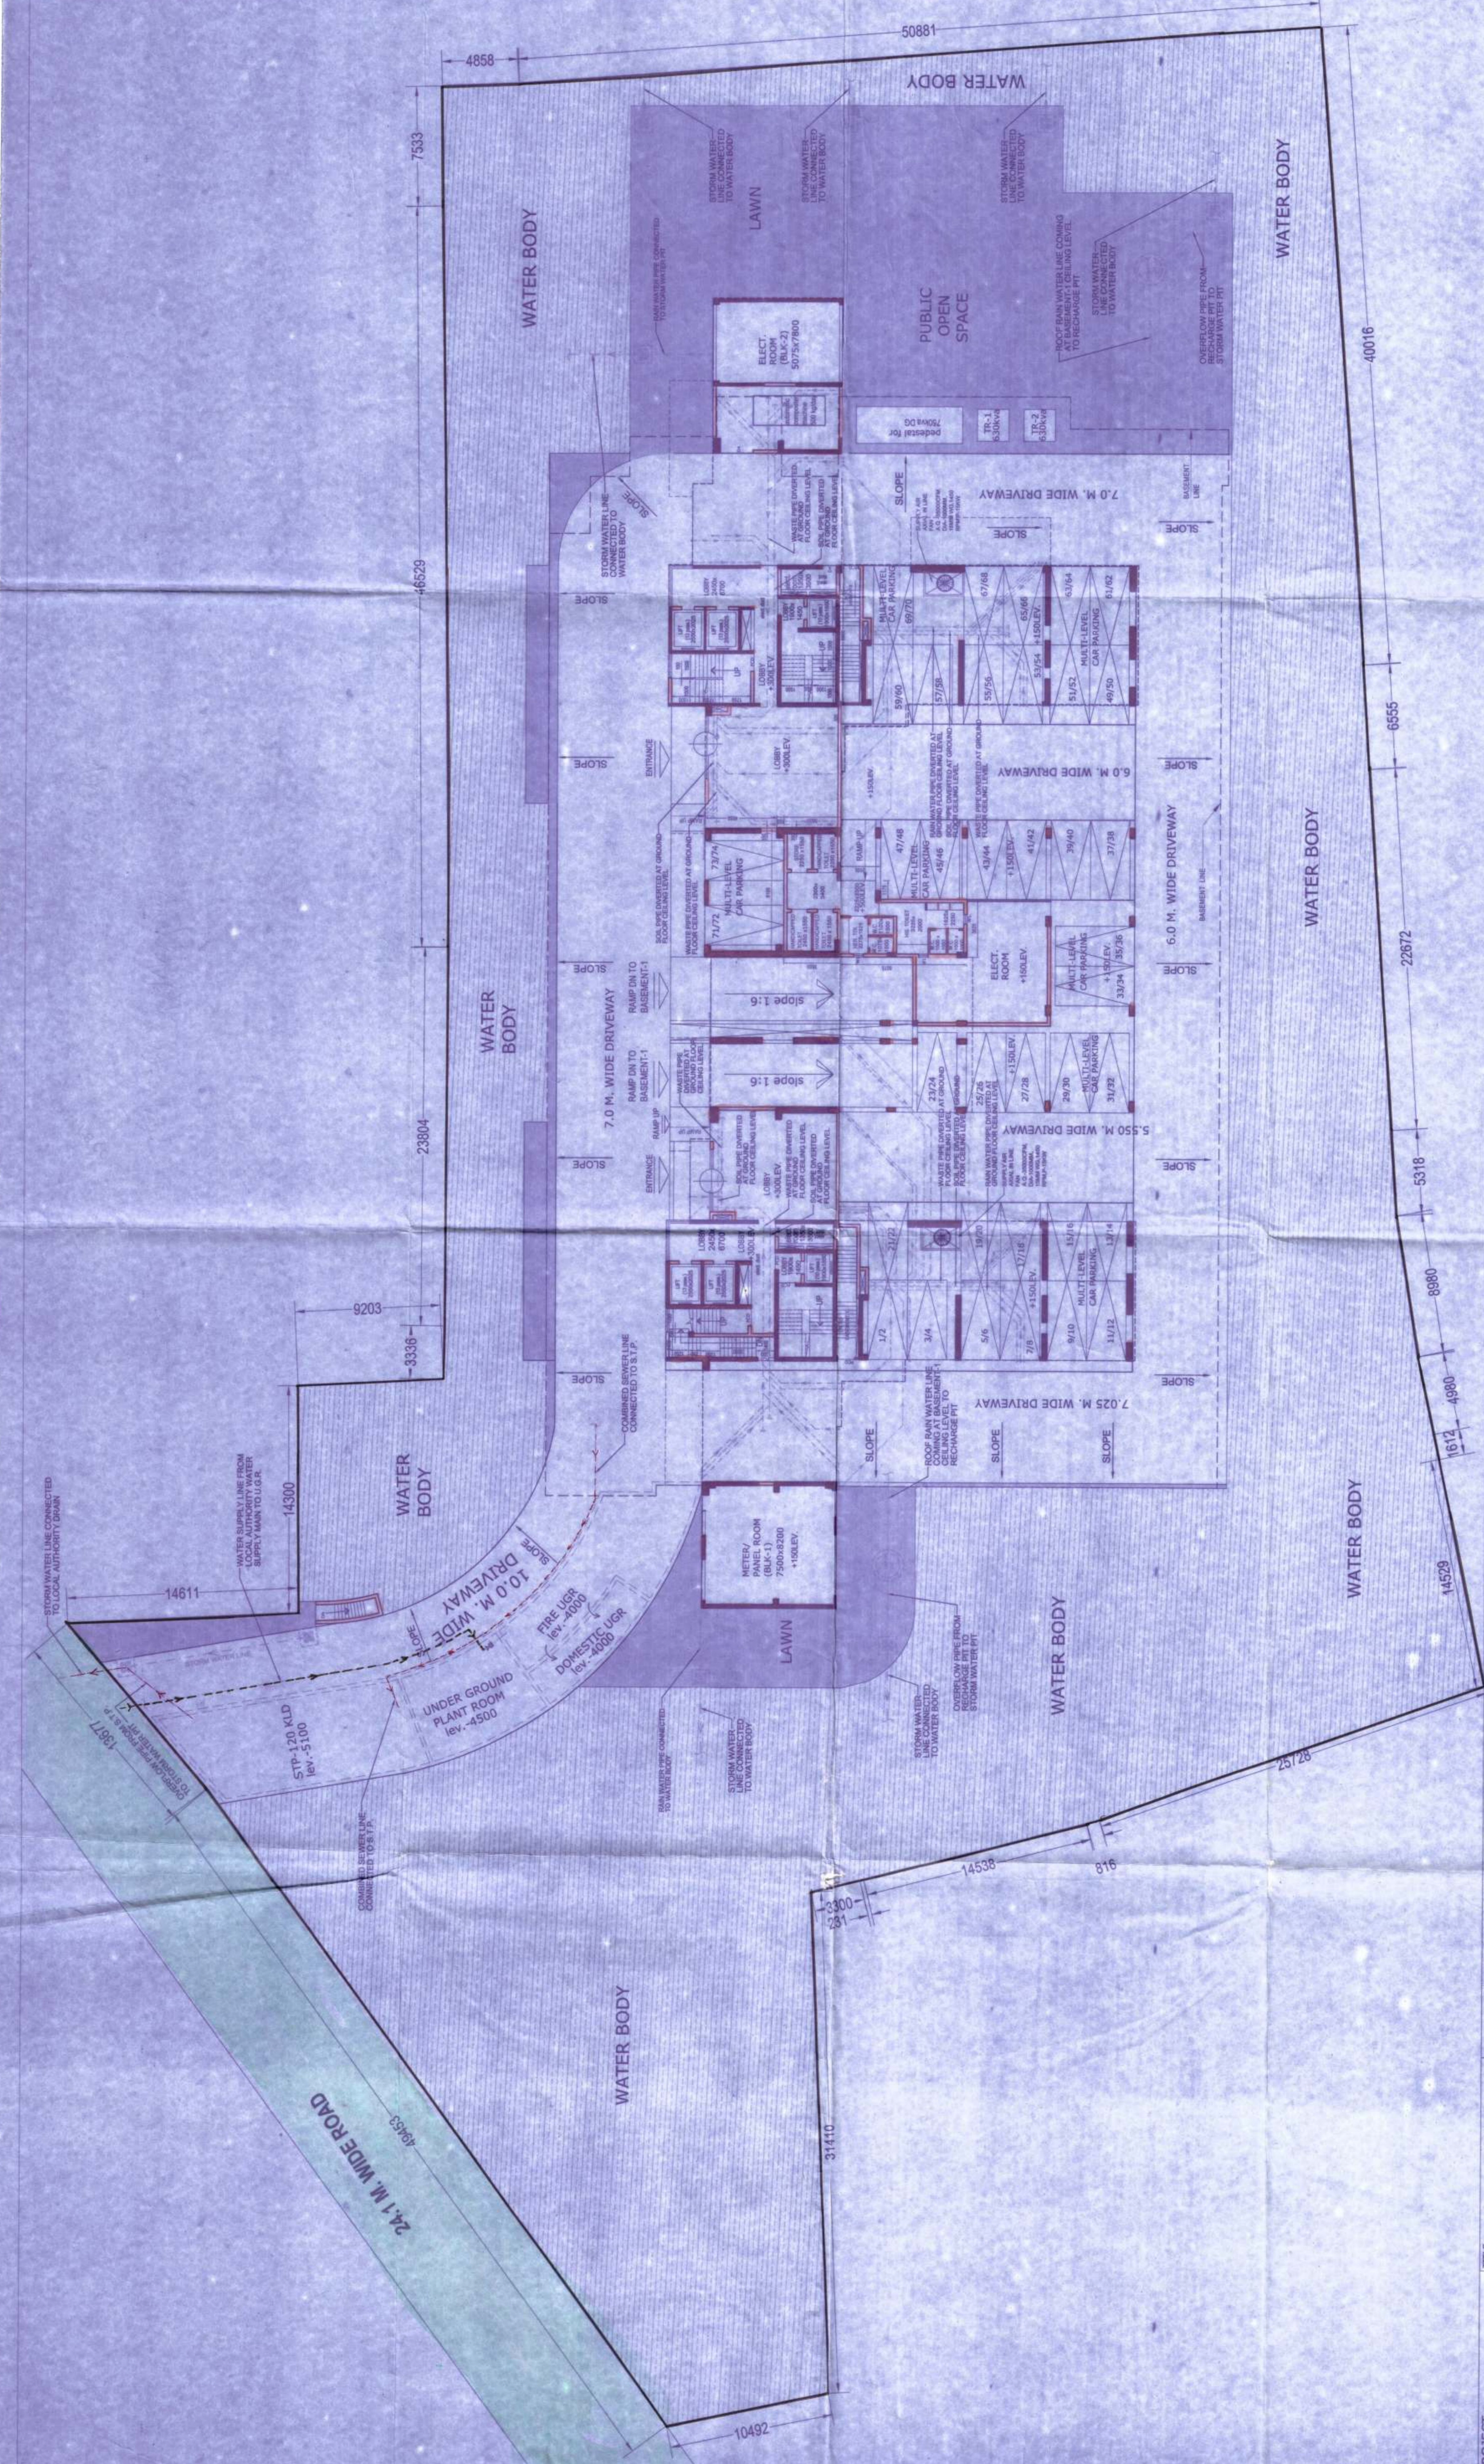

<p>PROJECT : PROPOSED 28-6-28 STORED RESIDENTIAL BUILDING UNDER MOUZA-WAHSIBATHAN, J.L. NO-19, LR DAG NO-462, 504, 505, P.S. (NEW)-ELECTRONIC COMPLEX, P.S. (OLD)-RAJARHAT F.S.-BIDHANNAGAR DIST.-24 PARGANAS (N), KOLKATA - 700102</p> <p>SITE PLAN NO : 101/19-20 DATE : 05.08.2019</p>	<p>SCALE : 1/150 DATE : 10.05.2018 JOB NO. : JW/1256 DESIGNED BY : S.A.B. CHECKED BY : S.H. APPROVED BY : S.H.</p> <p>ISSUE STATUS : JMWATE SANCTION :</p>	<p>CERTIFICATE OF OWNER : I hereby certify that I have gone through the building rules for residential buildings and have approved the same by those rules during and after the construction of the building.</p> <p>SIGNATURE OF OWNER :</p>	<p>CERTIFICATE OF THE ARCHITECT : I DO HEREBY CERTIFY THAT PLANS, ELEVATIONS AND SECTIONS AND OTHER STRUCTURAL DETAILS OF THE BUILDING AS SHOWN IN THIS DRAWING HAVE BEEN PREPARED BY ME OR UNDER MY SUPERVISION AND IN ACCORDANCE WITH THE BUILDING REGULATIONS AND ALL APPLICABLE LAWS AND REGULATIONS AND I AM NOT PROVIDING ANY GUARANTEE FOR THE STRUCTURE OF THE BUILDING.</p> <p>SIGNATURE OF ARCHITECT :</p>	<p>CERTIFICATE OF THE STRUCTURAL ENGINEER : WE HEREBY CERTIFY THAT THE FOUNDATION AND SUPERSTRUCTURE OF THE BUILDING AS SHOWN IN THIS DRAWING HAVE BEEN DESIGNED BY US OR UNDER OUR SUPERVISION AND IN ACCORDANCE WITH THE BUILDING REGULATIONS AND ALL APPLICABLE LAWS AND REGULATIONS AND I AM NOT PROVIDING ANY GUARANTEE FOR THE STRUCTURE OF THE BUILDING.</p> <p>SIGNATURE OF STRUCTURAL ENGINEER :</p>	<p>CERTIFICATE OF THE GEO-TECHNICAL ENGINEER : It is certified that the comprehensive Geo-technical Report on soil investigation has been prepared by me for design and calculation of the foundation by analyzing the soil sample for estimating the bearing capacity of the soil on which foundation of the building is to be constructed. The report also includes the soil profile and the soil test results. The foundation is designed in accordance with the provisions of IS 456:2000 and IS 800:2009 and the foundation is proposed at a depth of 1.50m below the ground level.</p> <p>SIGNATURE OF GEO-TECHNICAL ENGINEER :</p>	<p>CERTIFICATE OF STRUCTURAL REVIEWER : I DO HEREBY CERTIFY THAT THE BUILDING SITE PROPOSED FOR CONSTRUCTION OF THE BUILDING AS SHOWN IN THIS DRAWING HAS BEEN CHECKED BY ME AND I AM NOT PROVIDING ANY GUARANTEE FOR THE STRUCTURE OF THE BUILDING.</p> <p>SIGNATURE OF STRUCTURAL REVIEWER :</p>	<p>ARCHITECT : 26/2 Ballygunge Circular Road, Udayan Park Flat No-71, 3rd Floor, Kolkata-700019 TEL : (033)-400-6422, 6423, 6424, 6425, 6426 FAX : (033) 239-9426</p> <p>INNATE</p>
--	--	---	--	---	---	--	---