


FLAT MKD.	CARPET AREA
A	521 SFT
B	459 SFT
C	431 SFT
D	446 SFT

**UMA BUILDERS**  
*Proprietor*

PRODUCED BY AN AUTODESK EDUCATIONAL PRODUCT

PRODUCED BY AN AUTODESK EDUCATIONAL PRODUCT

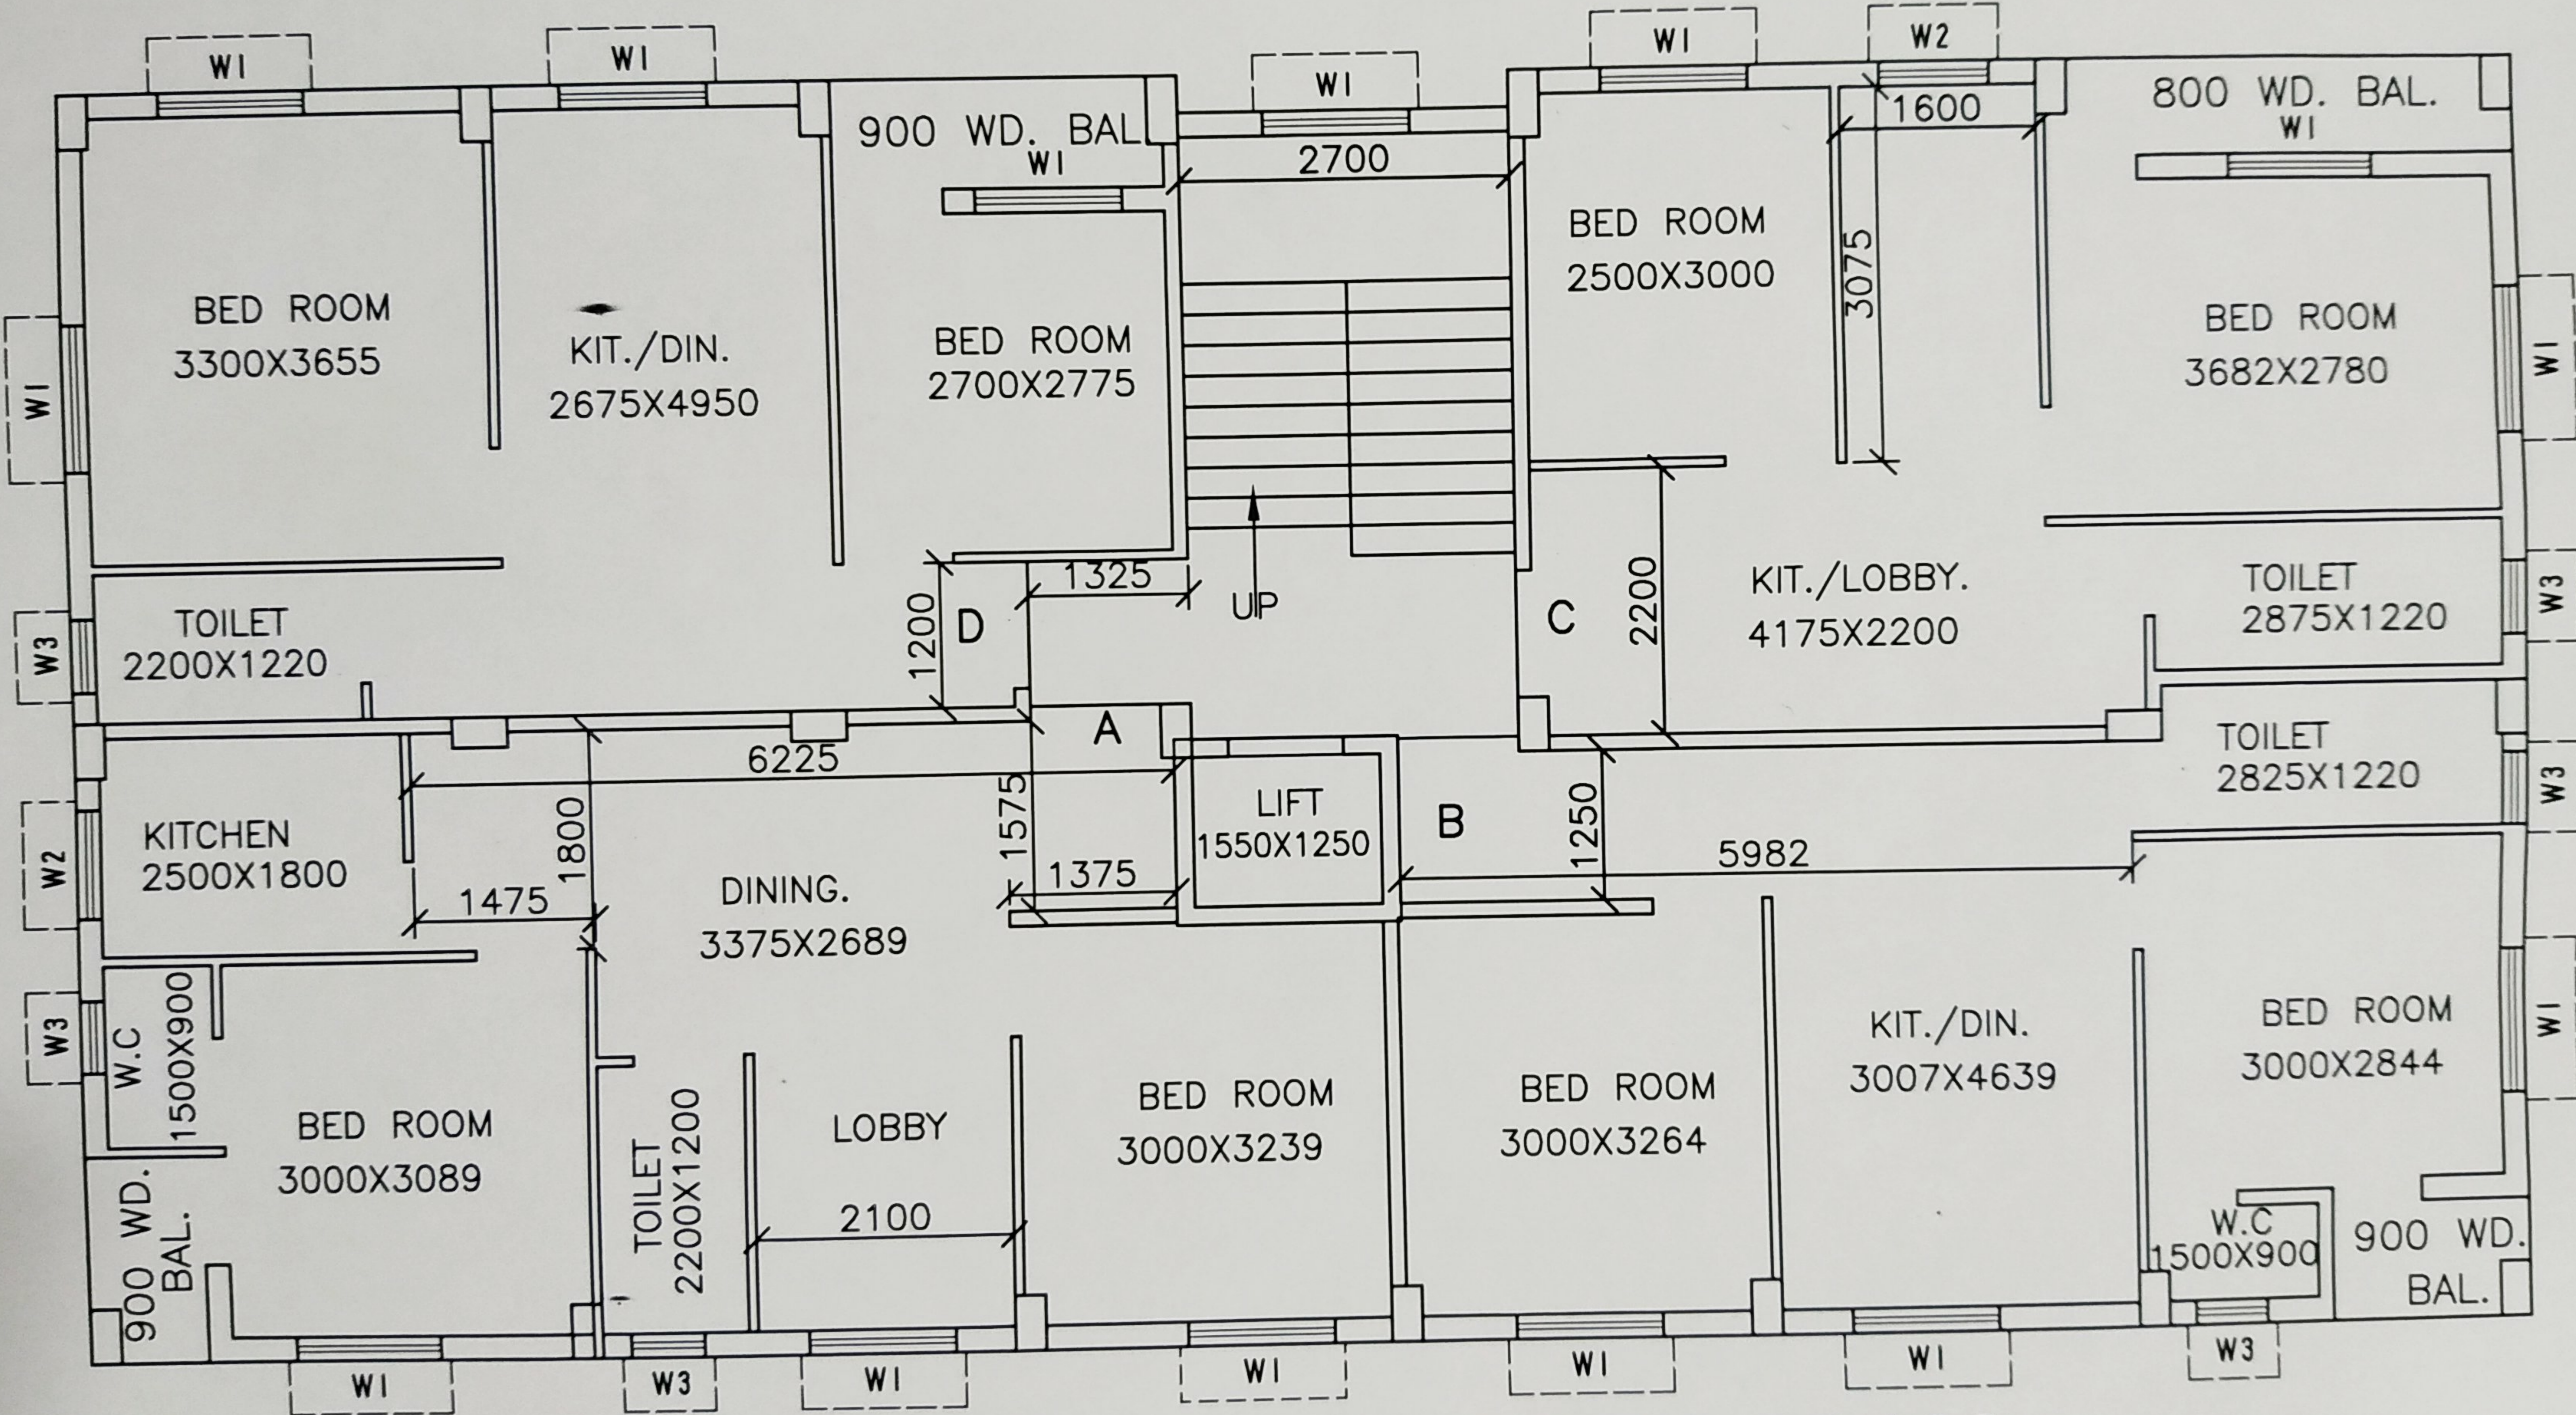

**1ST 2ND & 3RD FLOOR PLAN**

SCALE - 1:100