


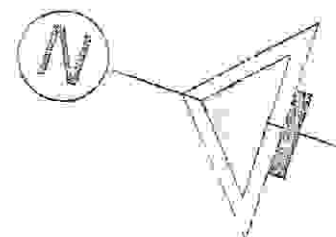



THIRD & FOURTH FLOOR PLAN

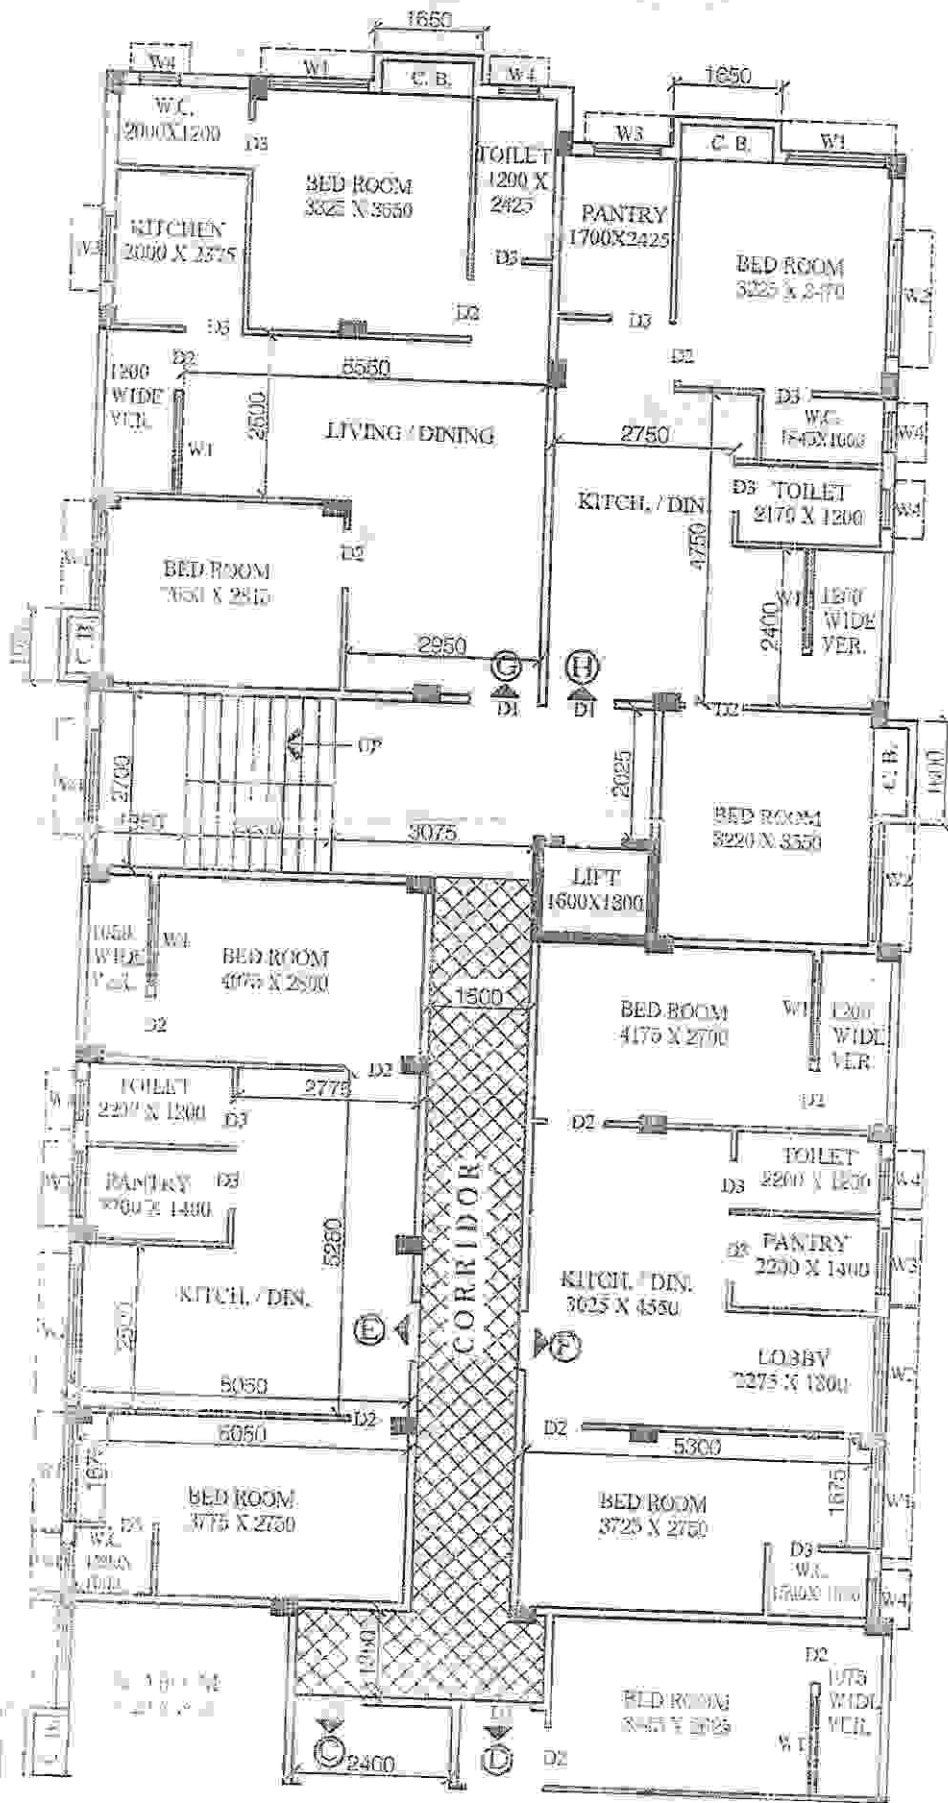

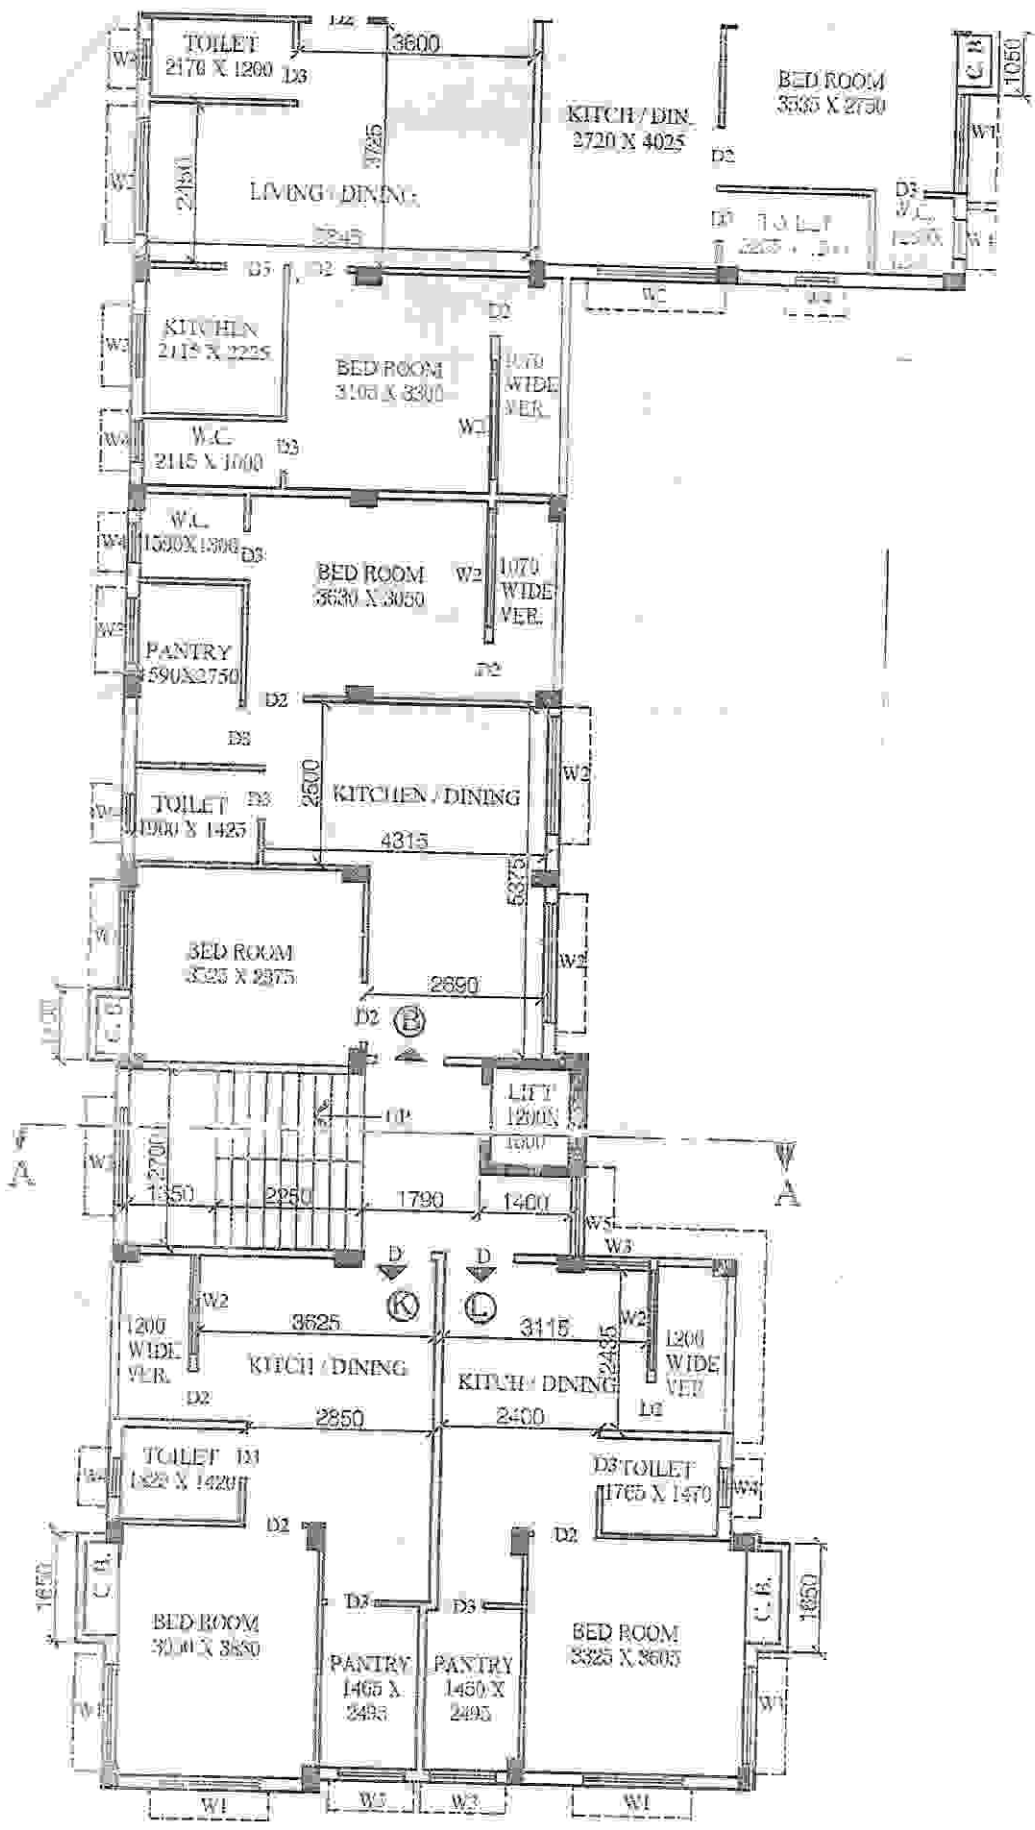

FIRST FLOOR PLAN

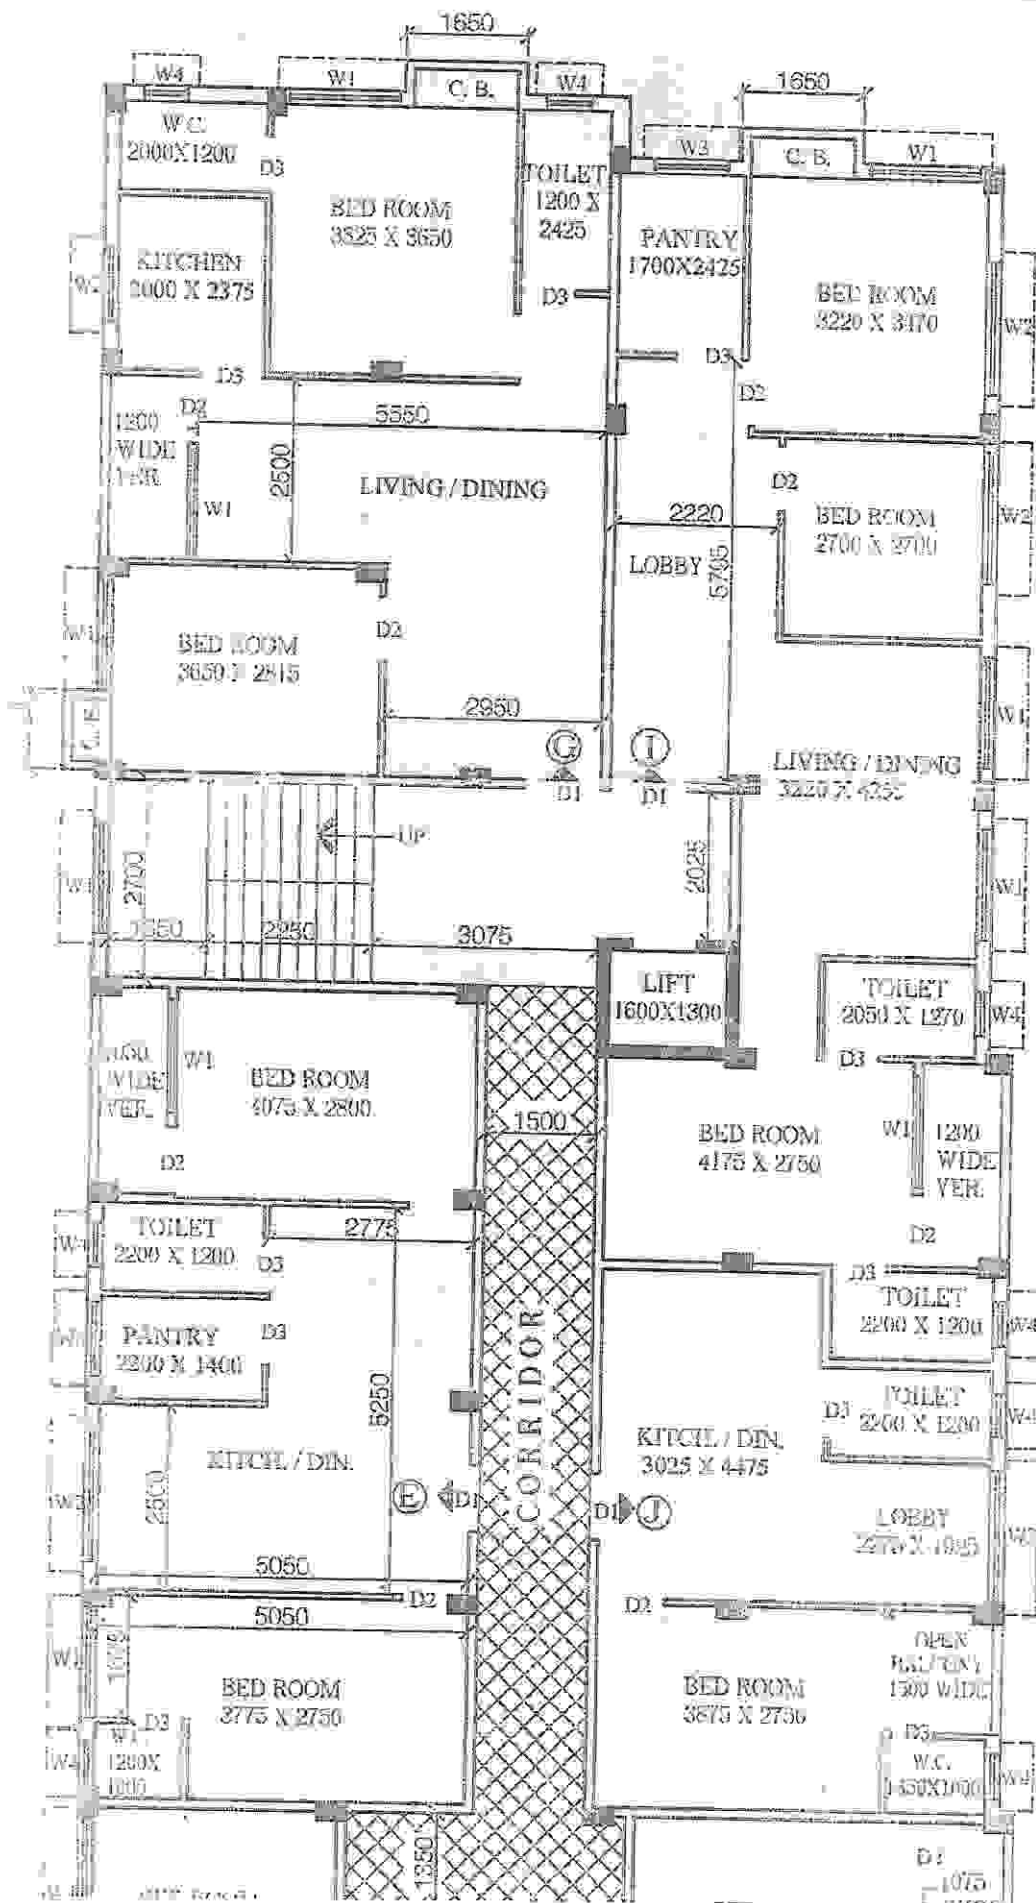

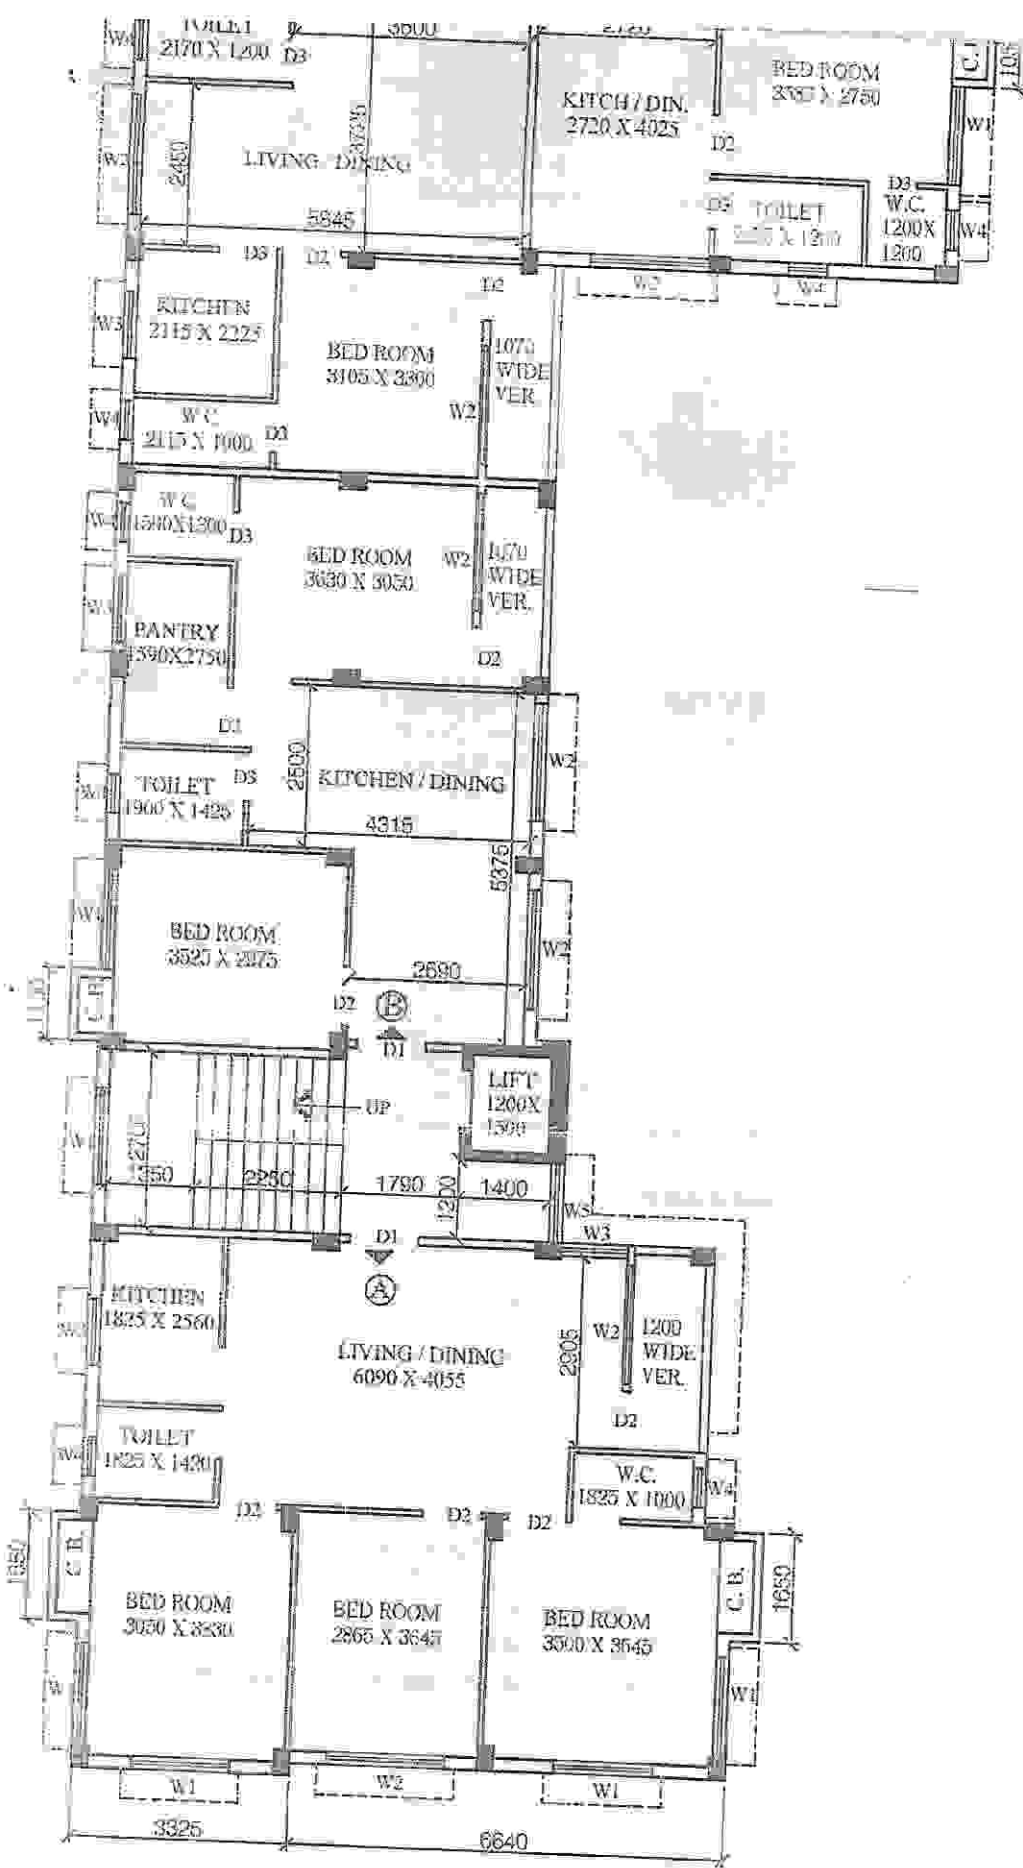

SECOND FLOOR PLAN

